



- LEGEND**
- EXISTING TREES TO BE RETAINED
 - EXISTING TREES TO BE REMOVED DUE TO DEVELOPMENT
 - EXISTING TREES TO BE REMOVED DUE TO HEALTH
 - ASSET PROTECTION ZONE (APZ)
 - GROUNDWATER MONITORING WELLS
 - SCULPTURE. REFER FJLA DRAWINGS FOR FURTHER DETAILS
 - GABION WALL ALONG PARK ROAD FRONTAGE

- PROPOSED PLANTING:**
(REFER BOTANICA DWG'S L505, L506 & L507 FOR DETAILS)
- SCREEN PLANTING
 - RIPARIAN PLANTING - SWALE
 - EXISTING EPHEMERAL MARSH WETLAND
 - PROPOSED WETLAND 3A
 - POND TO BE REMODELLED AND RETAINED
 - WETLAND TO BE REMOVED
 - BIORETENTION SYSTEM (EPHEMERAL MARSH FILTER)
 - SCREEN PLANTING (REFER DWG'S L505 & L506)
 - PLANTING BETWEEN TIERED RETAINING WALLS (REFER DWG L509)
 - NATIVE GRASSES TO EASEMENT A

- EEC REGENERATION AREAS:**
- CUMBERLAND PLAIN WOODLAND FOREST
 - RIVER FLAT EUCALYPT FOREST ON COASTAL FLOODPLAINS
 - CUMBERLAND PLAIN WOODLAND (NO MID-STORY VEGETATION)

- REVEGETATION AREAS:**
- RIVER FLAT EUCALYPT FULL REVEGETATION
 - CUMBERLAND PLAIN WOODLAND FULL REVEGETATION

NOTE: REFER TRAVERS 'FLORA & FAUNA SURVEY REPORT AND RESULTS' FOR DETAILS ON ALL REVEGETATION AND REGENERATION WORKS ON SITE

Issue:	Rev:	Description:	Date:
DA	A	ISSUE FOR COUNCIL	24.10.17
DA	B	ISSUE FOR COUNCIL	17.04.18
DA	C	ISSUE FOR COUNCIL	28.09.18
DA	D	ISSUE FOR COUNCIL	21.12.20
DA	E	TREES IN PARK RD RETAINED	23.03.21

Project title:
AMENDMENT TO WALLACIA MEMORIAL PARK DA17/1092

Drawing title:
SITE PLAN 2 of 2

N A R E L L E S O N T E R

BOTANICA

LANDSCAPE AND HORTICULTURAL SPECIALISTS

P.O. Box 911 Avonlea NSW 2107
Tel: (02) 9918 4016 Mobile: 0419 501 144

Job no: 170925

Drawn by: EH

Checked by: NS


Scale: 1:1000 @ A1


CAD file name:

Plot date:

Drw no:
L502/E

Sheet no:
2/17

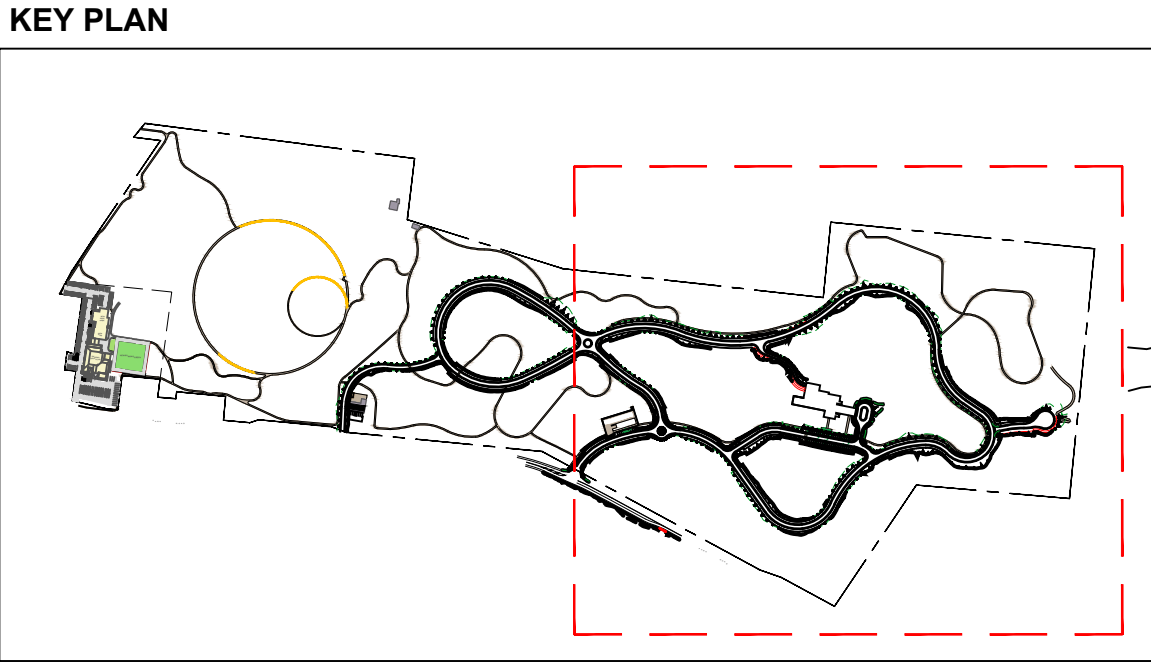


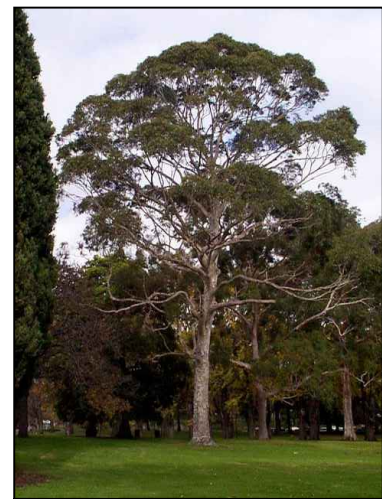

TREE PLANTING SCHEDULE

Botanical Name	Common Name	Mat Ht	Pot Size
 <i>Eucalyptus sideroxylon</i>	Mugga Ironbark	25m	200 litre
 <i>Corymbia maculata</i>	Spotted Gum	30m	200 litre
 <i>Melaleuca linariifolia</i>	Snow In Summer	8m	200 litre
 <i>Lagerstroemia indica 'Natchez'</i>	Natchez Crepe Myrtle	8m	200 litre
 <i>Hymenosporum flavum</i>	Native Frangipani	12m	200 litre

KEY PLAN

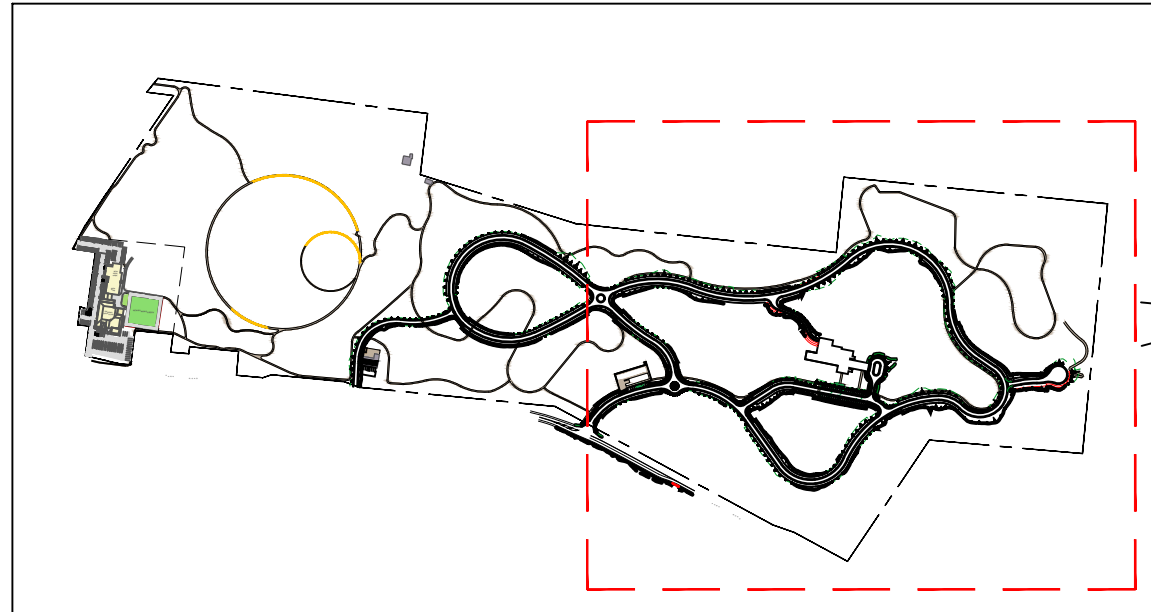


LEGEND


-  STREET TREE. REFER PLANT SCHEDULE FOR FURTHER DETAILS
-  EXISTING TREES TO BE RETAINED
-  EXISTING TREES TO BE REMOVED DUE TO DEVELOPMENT
-  EXISTING TREES TO BE REMOVED DUE TO HEALTH
-  ASSET PROTECTION ZONE (APZ)

Issue:	Rev:	Description:	Date:
DA	A	ISSUE FOR COUNCIL	24.10.17
DA	B	ISSUE FOR COUNCIL	17.04.18
DA	C	ISSUE FOR COUNCIL	28.09.18
DA	D	ISSUE FOR COUNCIL	21.12.20
DA	E	TREES IN PARK RD RETAINED	23.03.21

Project title:
AMENDMENT TO WALLACIA
MEMORIAL PARK DA17/1092

Drawing title:
STREET TREE PLAN 2 of 2

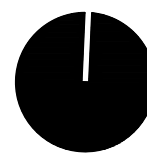NARELLE SONTERR BOTANICA LANDSCAPE AND HORTICULTURAL SPECIALISTS PO Box 911 Avalon NSW 2107 Tel: (02) 9918 4016 Mobile: 0419 501 144	
Job no: 170925	
Drawn by: EH	
Checked by: NS	Drw no: L504/E
Scale: 1:1000 @ A1	
CAD file name:	Sheet no: 4/17
Plot date:	

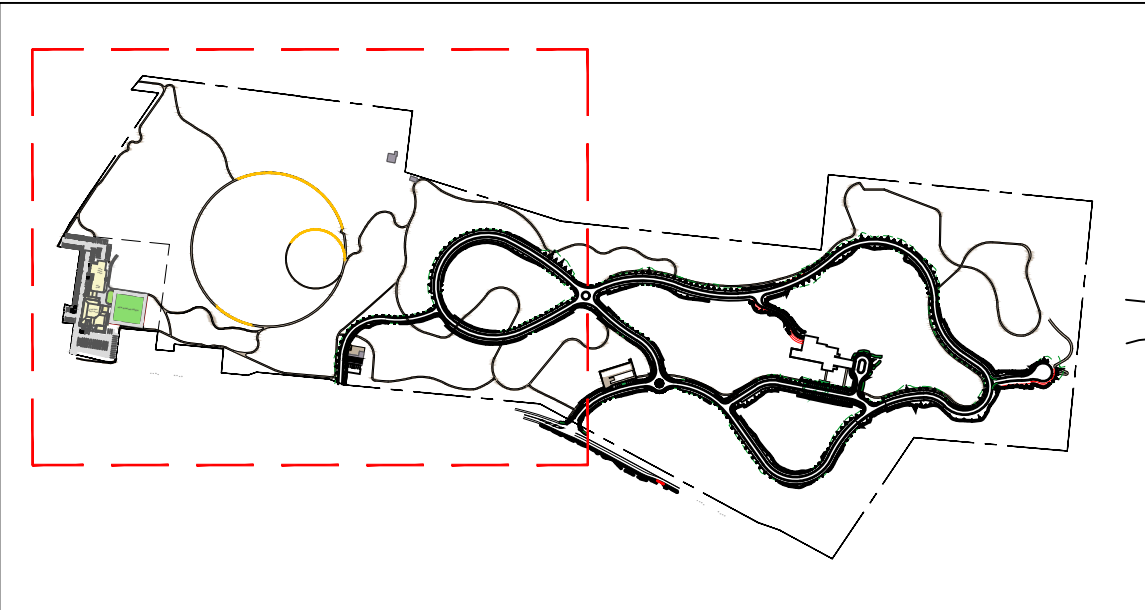

KEY PLAN

LEGEND

- EXISTING TREES TO BE RETAINED
- EXISTING TREES TO BE REMOVED DUE TO DEVELOPMENT
- EXISTING TREES TO BE REMOVED DUE TO HEALTH
- ASSET PROTECTION ZONE (APZ)

REVEGETATION AREAS:

- RIVER FLAT EUCALYPT FULL REVEGETATION
- CUMBERLAND PLAIN WOODLAND FULL REVEGETATION
- CUMBERLAND PLAIN WOODLAND (NO MID STOREY)

NOTE: REFER TRAVERS 'FLORA & FAUNA SURVEY REPORT AND RESULTS' FOR DETAILS ON ALL REVEGETATION AND REGENERATION WORKS ON SITE

VEGETATION BOUNDARY BUFFERS:

- PARK ROAD TYPE 1 - Proposed Indigenous Planting (CPW Canopy), Filtered views into site
- PARK ROAD TYPE 2 - Existing Trees Retained, Proposed Indigenous Infill Planting, Filtered views into site
- BOUNDARY TYPE 3 - Proposed Indigenous Screen Planting (CPW Canopy), to block views of headstones from Park Road and from Golf Course
- BOUNDARY TYPE 4 - Existing Trees Retained, Proposed Indigenous Infill Planting with Screen Species (CPW Canopy)
- BOUNDARY TYPE 5 - Adjacent to Residential Lots (Reduced Fuel)
- BOUNDARY TYPE 6 - Low Planting to Retain Views into Site
- NATIVE GRASSES TO EASEMENT A

PROPOSED PLANTING: (REFER BOTANICA DWG L507 FOR DETAILS)

- RIPARIAN PLANTING - SWALE
- PROPOSED WETLAND RETARDING BASIN 3B
- BIORETENTION SYSTEM (EPHEMERAL MARSH FILTER)

Issue:	Rev:	Description:	Date:
DA	A	ISSUE FOR COUNCIL	24.10.17
DA	B	ISSUE FOR COUNCIL	17.04.18
DA	C	ISSUE FOR COUNCIL	28.09.18
DA	D	ISSUE FOR COUNCIL	21.12.20
DA	E	AMENDMENTS FOR COURT	23.03.21


Project title:
AMENDMENT TO WALLACIA MEMORIAL PARK DA17/1092

Drawing title:
VEGETATION BUFFER PLAN 1 of 2

N A R E L L E S O N T E R
BOTANICA
LANDSCAPE AND HORTICULTURAL SPECIALISTS

P.O. Box 911 Avalon NSW 2107
Tel: (02) 9918 4016 Mobile: 0419 501 144

Job no: 170925	
Drawn by: EH	
Checked by: NS	Drw no: L505/E
Scale: 1:1000 @ A1	
CAD file name:	Sheet no: 5/17
Plot date:	

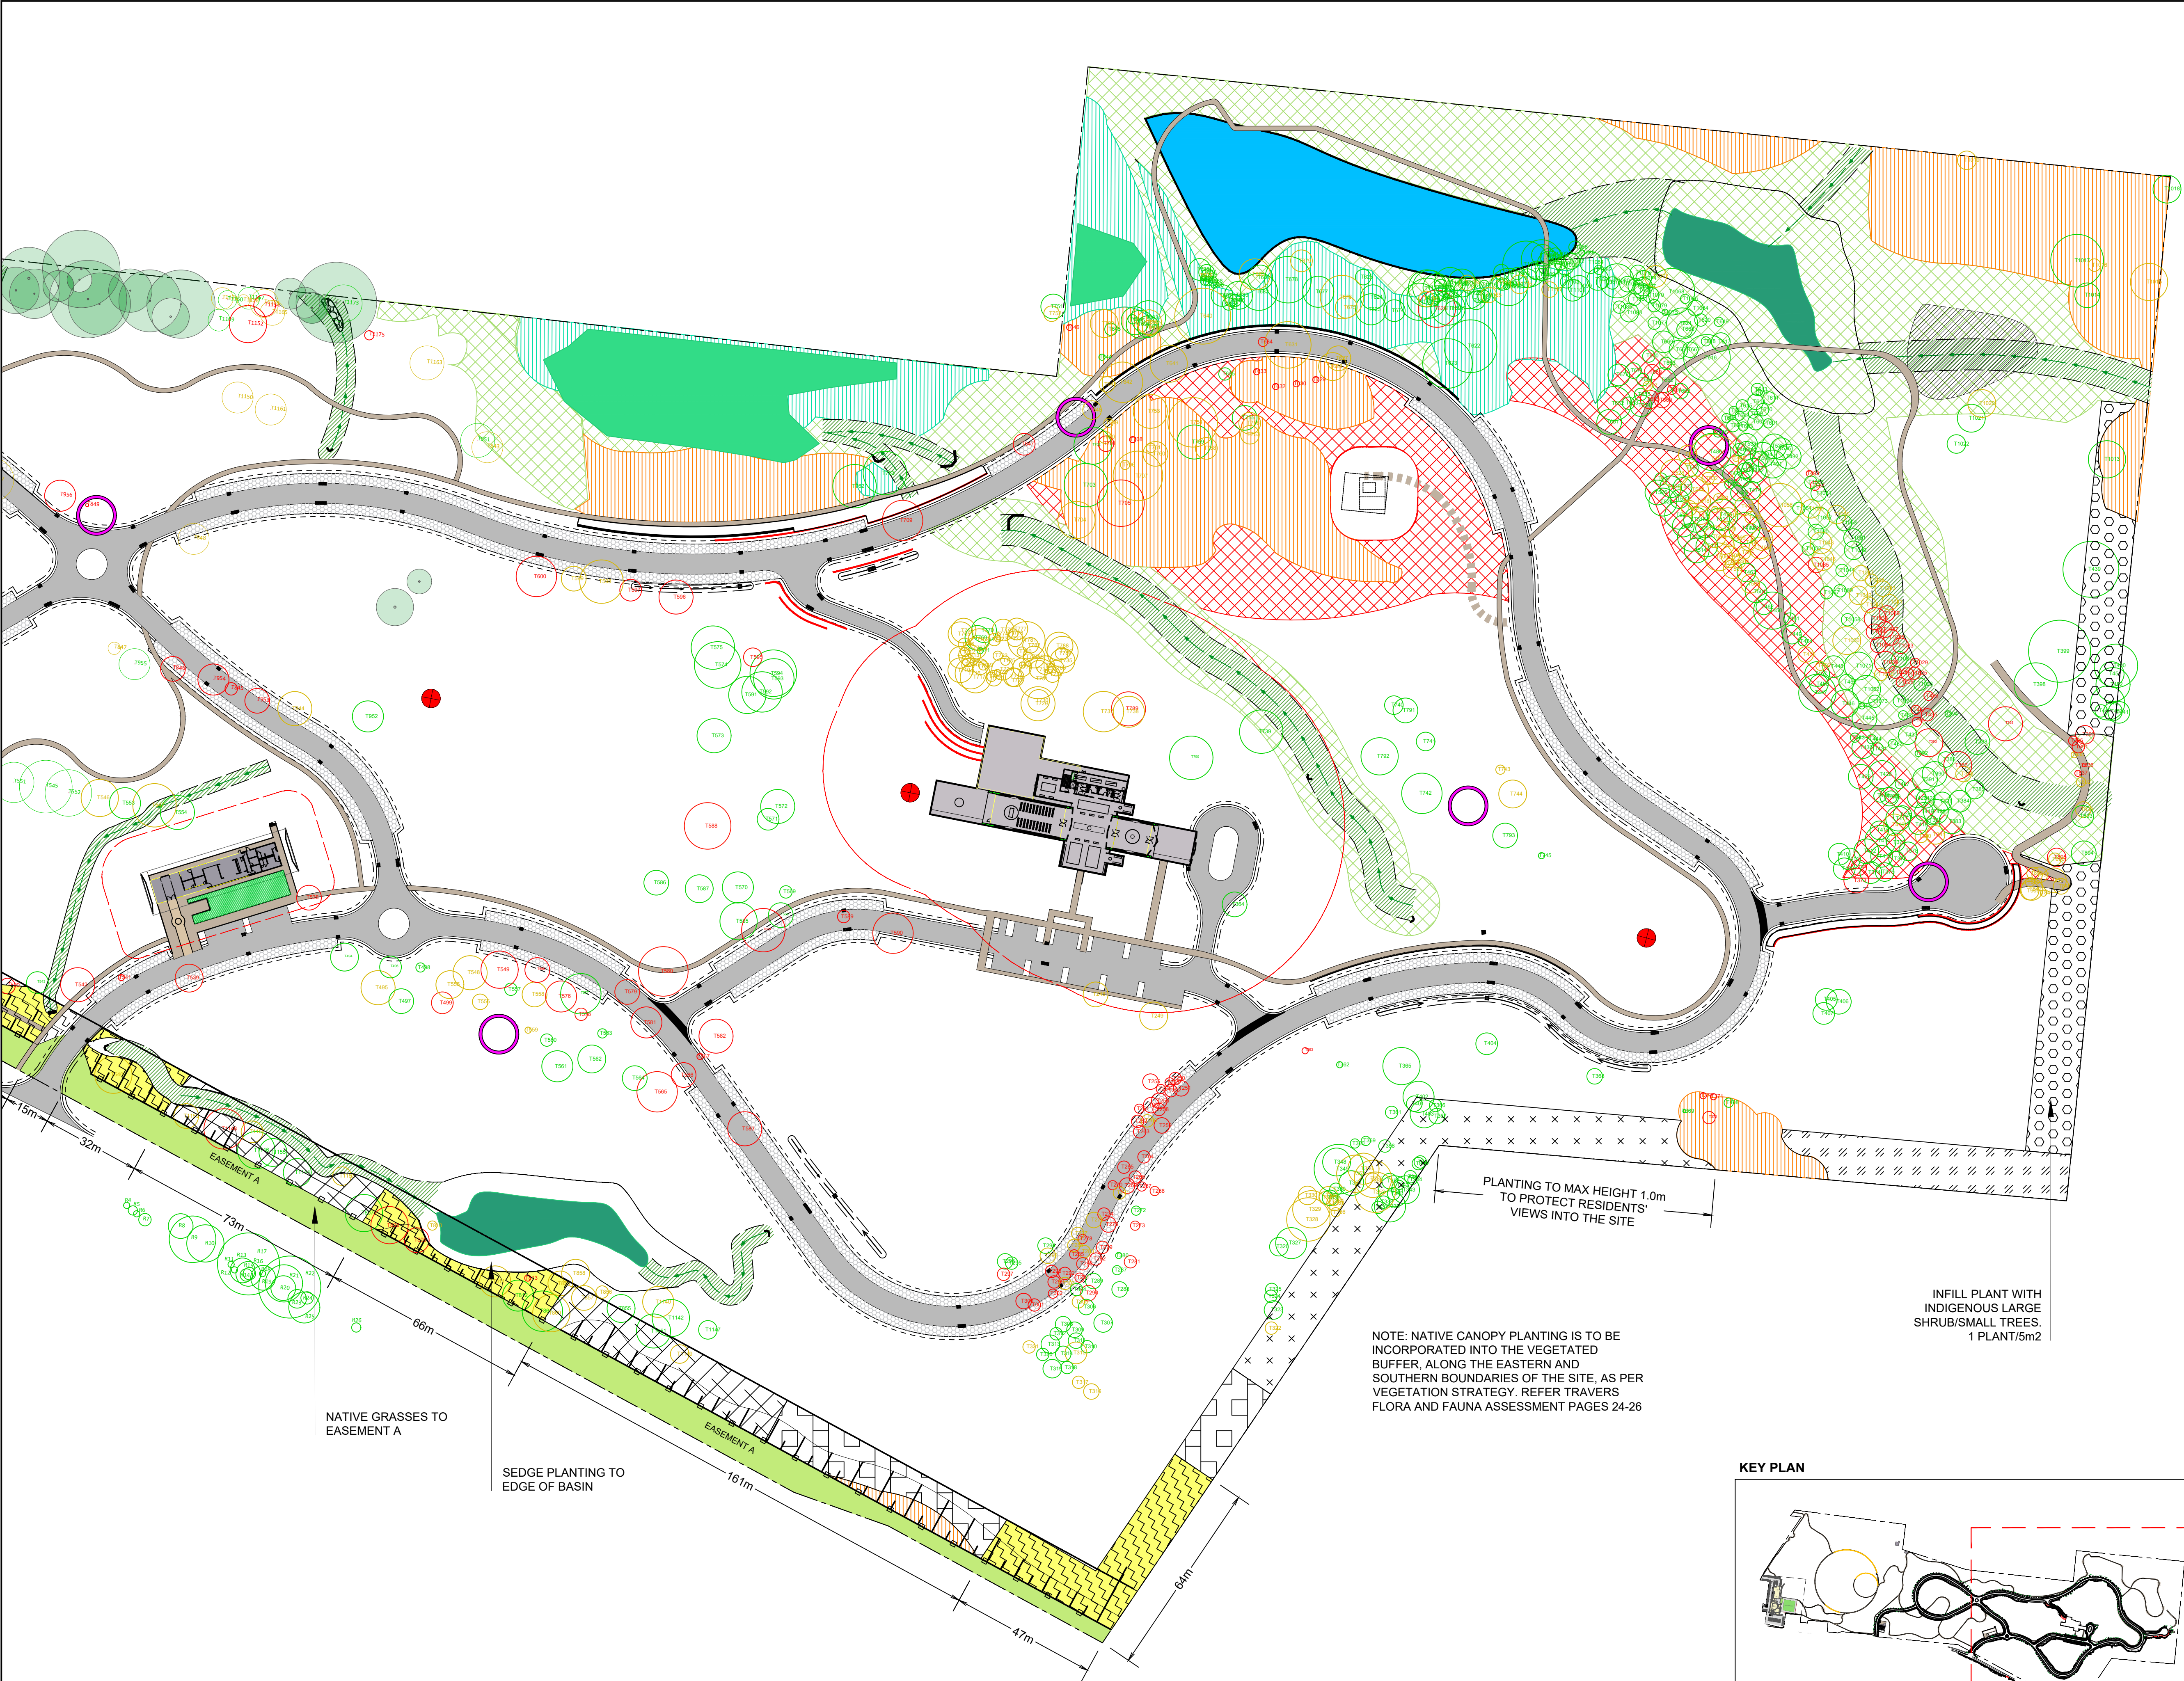

LEGEND

- EXISTING TREES TO BE RETAINED
- EXISTING TREES TO BE REMOVED DUE TO DEVELOPMENT
- EXISTING TREES TO BE REMOVED DUE TO HEALTH
- ASSET PROTECTION ZONE (APZ)

REVEGETATION AREAS:

- RIVER FLAT EUCALYPT FULL REVEGETATION
- CUMBERLAND PLAIN WOODLAND FULL REVEGETATION

NOTE: REFER TRAVERS 'FLORA & FAUNA SURVEY REPORT AND RESULTS' FOR DETAILS ON ALL REVEGETATION AND REGENERATION WORKS ON SITE

VEGETATION BOUNDARY BUFFERS:

- PARK ROAD TYPE 1 - Proposed Indigenous Planting (CPW Canopy), Filtered views into site
- PARK ROAD TYPE 2 - Existing Trees Retained. Proposed Indigenous Infill Planting Filtered views into site
- BOUNDARY TYPE 3 - Proposed Indigenous Screen Planting (CPW Canopy), to block views of headstones from Park Road and from Golf Course
- BOUNDARY TYPE 4 - Existing Trees Retained. Proposed Indigenous Infill Planting with Screen Species (CPW Canopy)
- BOUNDARY TYPE 5 - Adjacent to Residential Lots (Reduced Fuel)
- BOUNDARY TYPE 6 - Low Planting to Retain Views Into Site
- NATIVE GRASSES TO EASEMENT A

PROPOSED PLANTING: (REFER BOTANICA DWG L507 FOR DETAILS)

- RIPARIAN PLANTING - SWALE
- EXISTING EPHEMERAL MARSH WETLAND
- PROPOSED EPHEMERAL MARSH
- POND TO BE REMODELLED AND RETAINED
- WETLAND TO BE REMOVED
- BIORETENTION SYSTEM (EPHEMERAL MARSH FILTER)

Issue:	Rev:	Description:	Date:
DA	A	ISSUE FOR COUNCIL	24.10.17
DA	B	ISSUE FOR COUNCIL	17.04.18
DA	C	ISSUE FOR COUNCIL	28.09.18
DA	D	ISSUE FOR COUNCIL	21.12.20
DA	E	AMENDMENTS FOR COURT	23.03.21

Project title:
AMENDMENT TO WALLACIA MEMORIAL PARK DA17/1092

Drawing title:
VEGETATION BUFFER PLAN 2 of 2

NARELLE SONTERR
BOTANICA
LANDSCAPE AND HORTICULTURAL SPECIALISTS

P.O. Box 911 Avalon NSW 2107
Tel: (02) 9918 4016 Mobile: 0419 501 144

Job no: 170925

Drawn by: EH

Checked by: NS


Scale: 1:1000 @ A1

CAD file name:


Plot date:

Drw no:
L506/E

Sheet no:
6/17

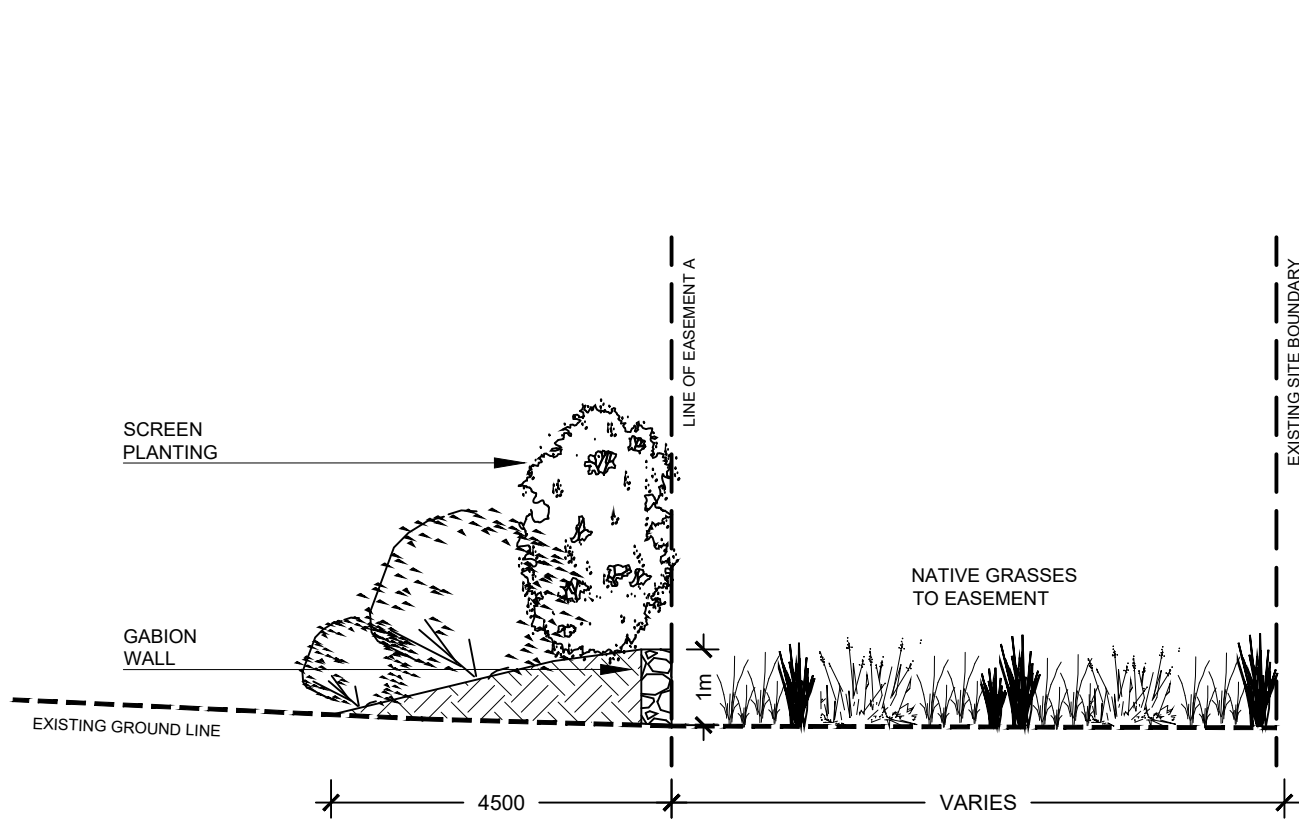

TYPE A - BOUNDARY TREATMENT (REFER FJLA PLANS)
1:100


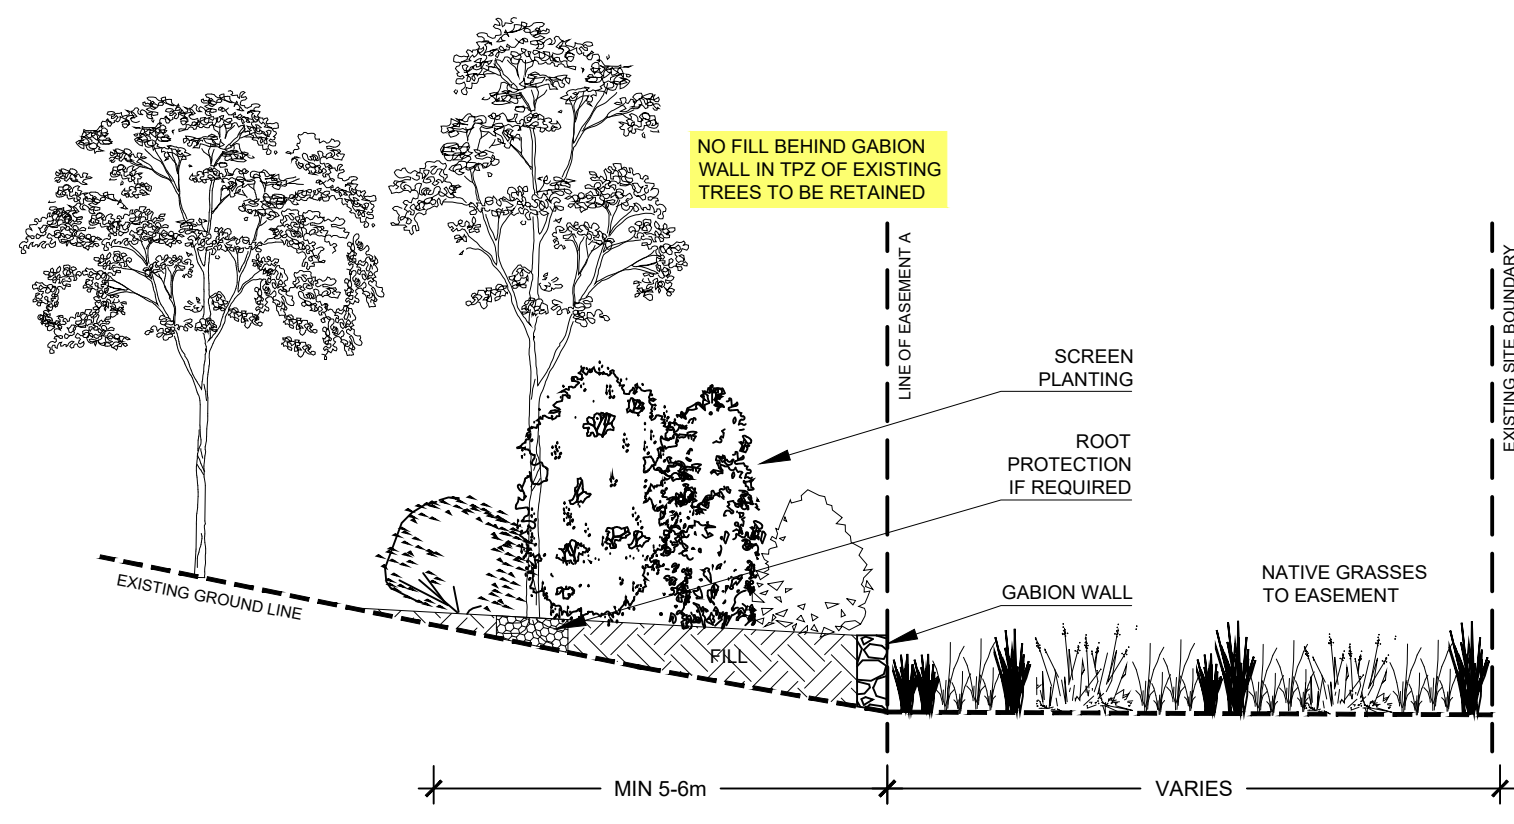


TYPE B - BOUNDARY TREATMENT (REFER FJLA PLANS BOUNDARY PLANTING TYPE 4)
1:100


INDICATIVE LANDSCAPE BUFFER PLANTING SCHEDULE

Key	Botanical Name	Common Name	Mat Ht	Pot Size	Shrubs and Accent Plants			
Trees	*Acacia decurrens	Black Wattle	15m	75 litre	CC	Callistemon citrinus	Crimson Bottlebrush	3m 25 litre
	*Acacia implexa	Lightwood	10-15m	75 litre	CS	Callistemon salignus	Willow Bottlebrush	3-4m 25 litre
	*Corymbia maculata	Spotted Gum	15-22m	75 litre	DE	Doryanthes excelsa	Gymea Lily	1-2m 25 litre
	*Eucalyptus crebra	Narrow-Leaved Ironbark	25-35m	75 litre	GM	Grevillea 'Moonglow'	Moon Glow Grevillea	3m 25 litre
	*Eucalyptus fibrosa	Red Ironbark	25-30m	75 litre	KA	Kunzea ambigua	Tick Bush	3m 25 litre
	*Eucalyptus eugenioides	Thin-Leaved Stringbark	30m	75 litre				
	*Eucalyptus moluccana	Grey Box	25m	75 litre				
	*Eucalyptus punctata	Grey Gum	25-35m	75 litre	DC	Dianella caerulea	Blue Flax Lily	0.5m 150mm
	*Eucalyptus punctata	Forest Red Gum	25m	75 litre	LT	Lomandra 'Tanika'	Tanika Mat-Rush	1m 150mm
	*Eucalyptus tereticornis	Forest Red Gum	25m	75 litre	PN	Nyssa peruviana	Nyssa	0.6m 150mm
*Melaleuca decora	Paperbark	8m	75 litre	PLE	Poa laibachii 'Eskdale'	Eskdale Poa	0.6m 150mm	
Large Shrubs					Groundcovers, Climbers			
BS	Banksia spinulosa	Hairpin Banksia	2m	25 litre	BVN	Babingtonia virgata 'Nana'	Dwarf Baecaea	0.5m 150mm
BSN	*Bursaria spinosa	Blackthorn	2-3m	25 litre	GBR	Grevillea 'Bronze Rambler'	Bronze Rambler Grevillea	0.2m 150mm
DV	*Dodonea viscosa	Hop Bush	2m	25 litre	GMT	Grevillea Mount Tamboritha	MT Tamboritha Grevillea	0.2m 150mm
HL	Hakea laurina	Pin Cushion Hakea	2.5m	25 litre	HV	Hardenbergia violacea	Native Sarspanilla	1-1.5m 150mm
HS	Hakea sericea	Needle-Bush	3m	25 litre				
JS	Jacksonia scoparia	Dogwood	3m	25 litre				
PL	Persoonia linearis	Narrow-Leaf Geebung	2-3m	25 litre				
					*Cumberland Plain Woodland Species			
Small and Medium Shrubs								
CLJ	Callistemon 'Little John'	Little John	1m	5 litre				
CSU	Callistemon subulatus	Dwarf Bottlebrush	1-2m	5 litre				
EA	Eriostemon australasius	Pink Wax Flower	1-2m	5 litre				
GJ	Grevillea juniperina	Prickly Spider Flower	2m	5 litre				
GMU	Grevillea mucronulata	Green Spider Flower	3-2m	5 litre				
GO	*Goodenia ovata	Goodenia	1.5m	5 litre				
GS	Grevillea sericea	Pink Spider Flower	1-2m	5 litre				
IA	*Indigofera australis	Native Indigo	1.5m	5 litre				
STT	Syzygium 'Tiny Trev'	Tiny Trev	1m	5 litre				
SC	Syzygium 'Cascade'	Cascade Lilly Pilly	3m	25 litre				
SPD	Syzygium paniculatum 'Dwarf'	Dwarf Magnolia Cherry	2-3m	25 litre				
WAB	Westringia 'Aussie Box'	Aussie Box	1m	5 litre				


LEGEND

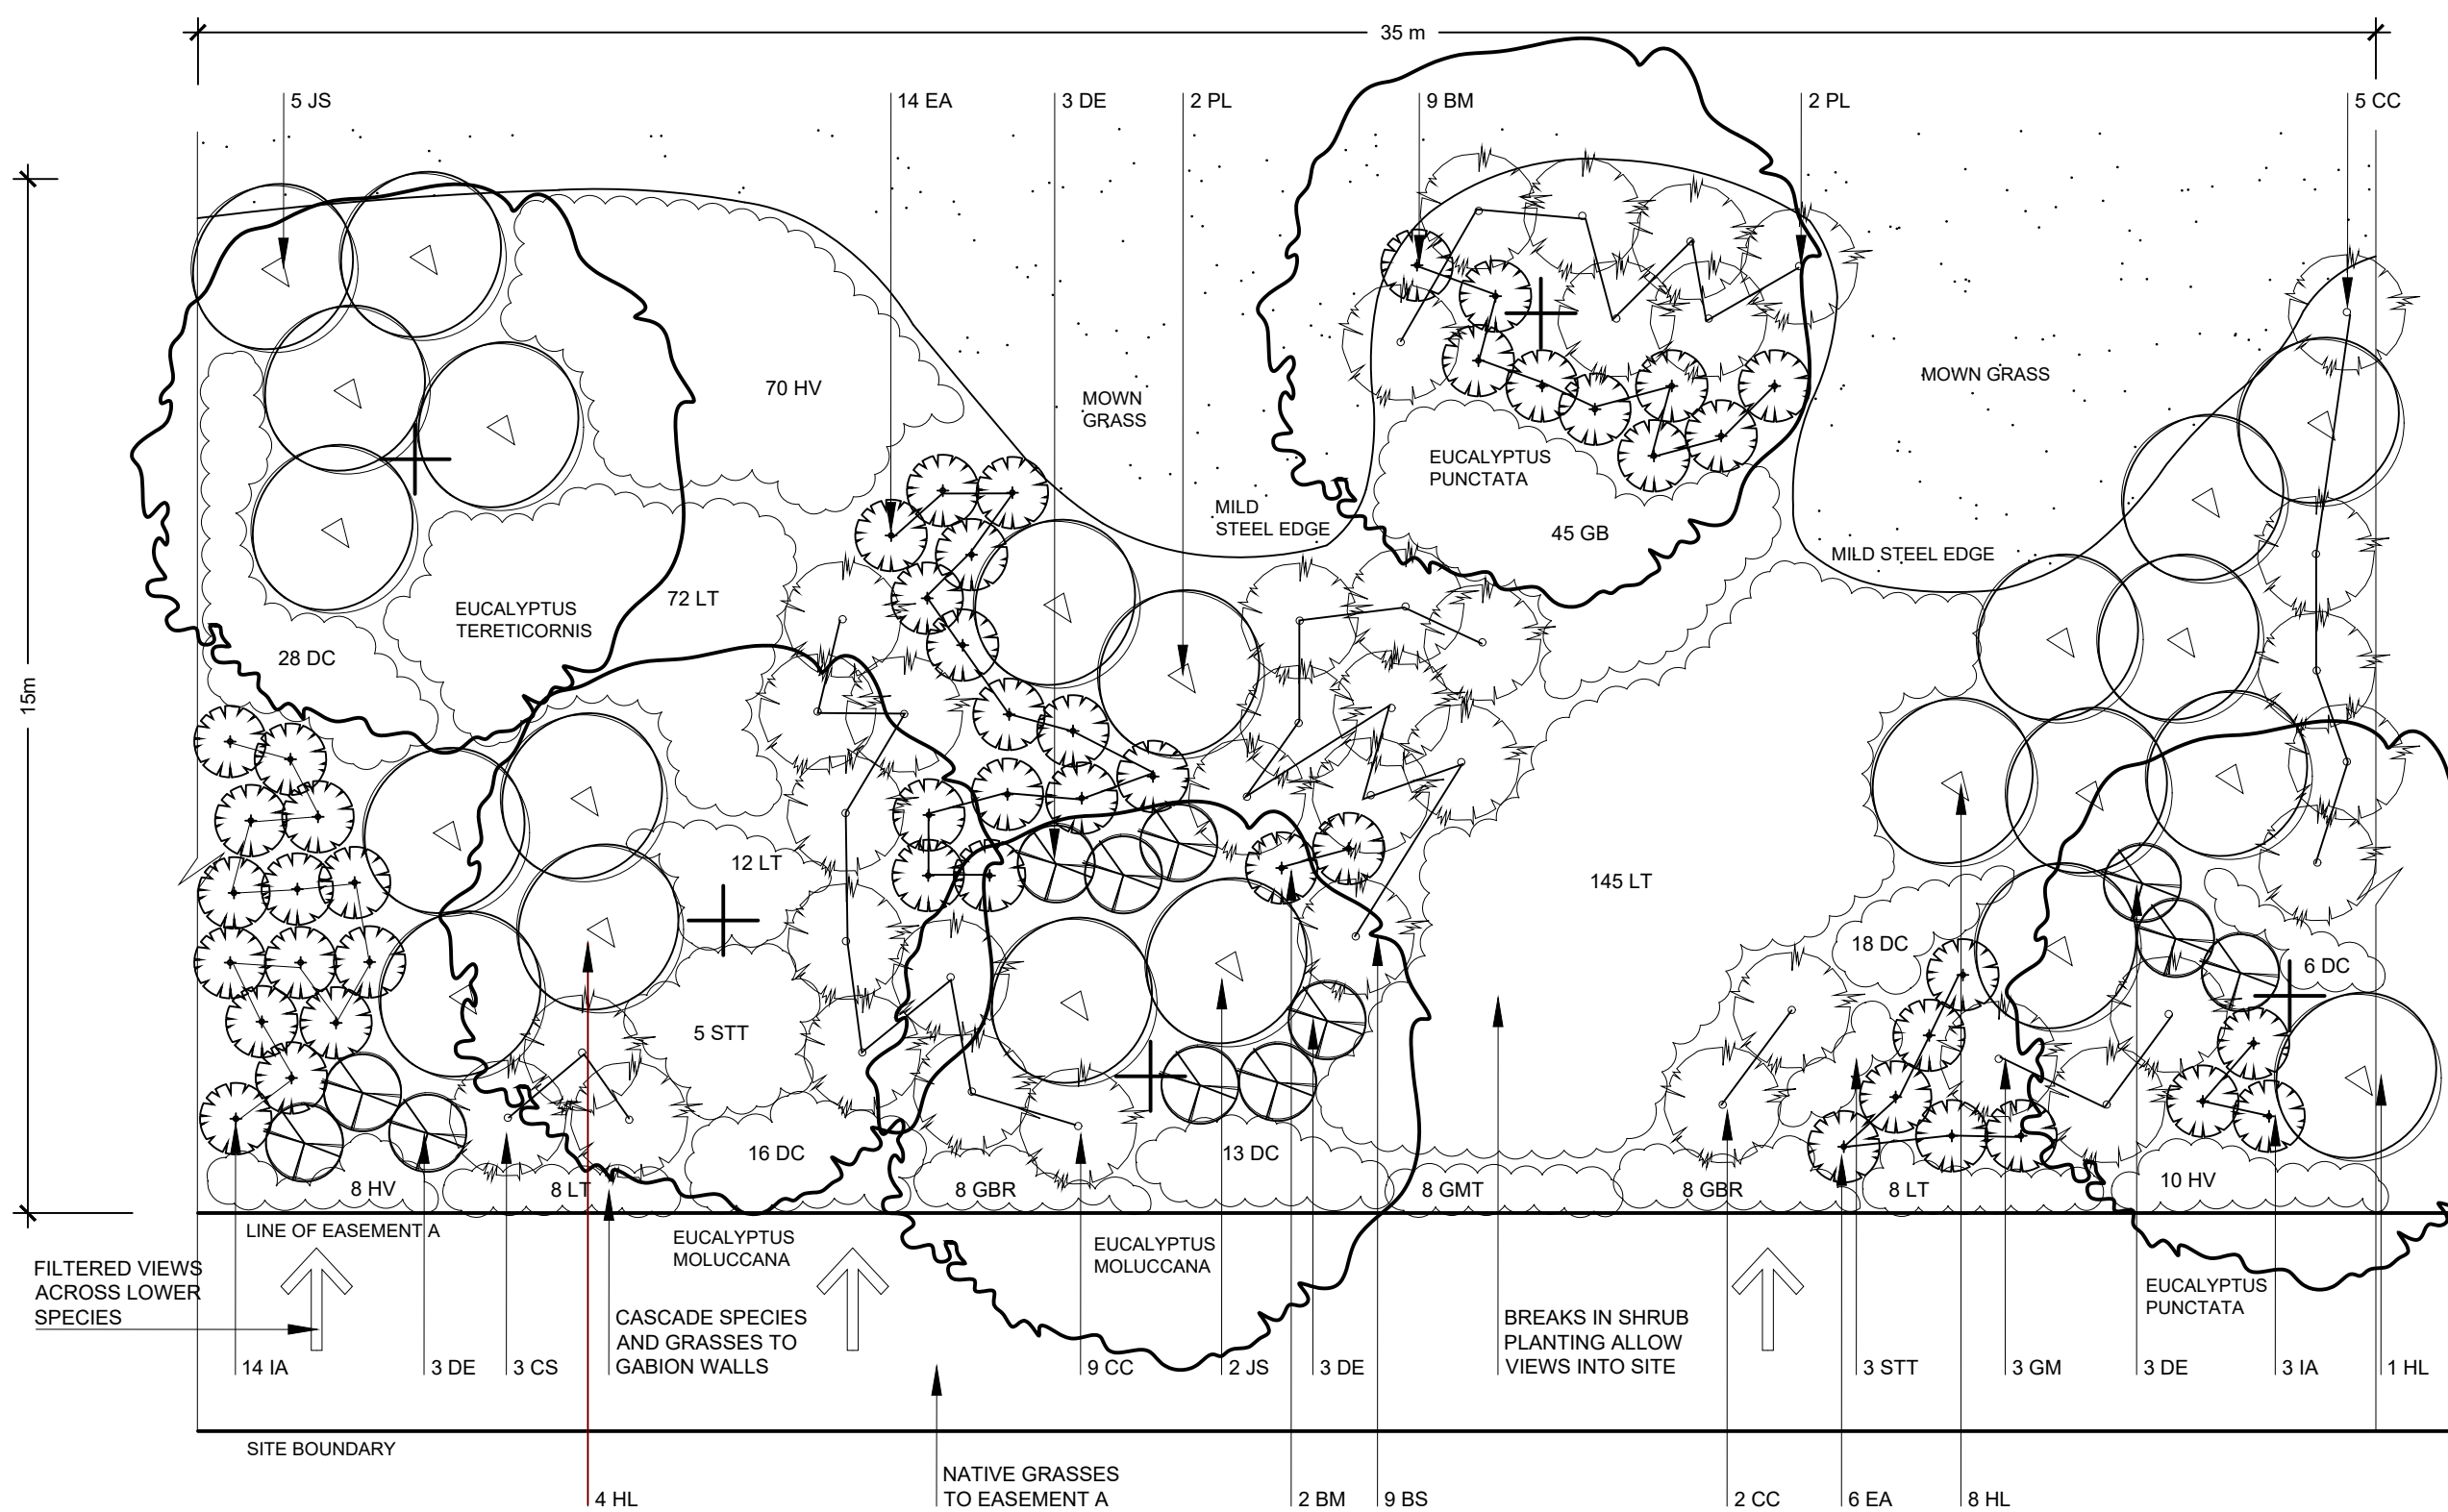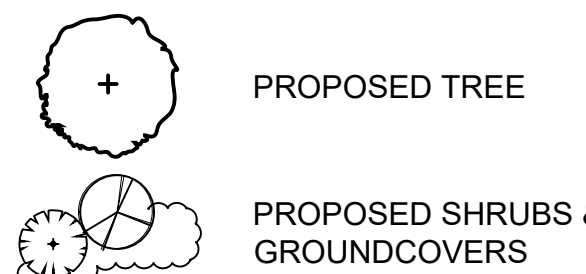


TYPE 1 & 2 - TYPICAL BUFFER PLANTING TO PARK ROAD (TYPE 2 IS IN AREAS OF RETAINED TREES)
1:100

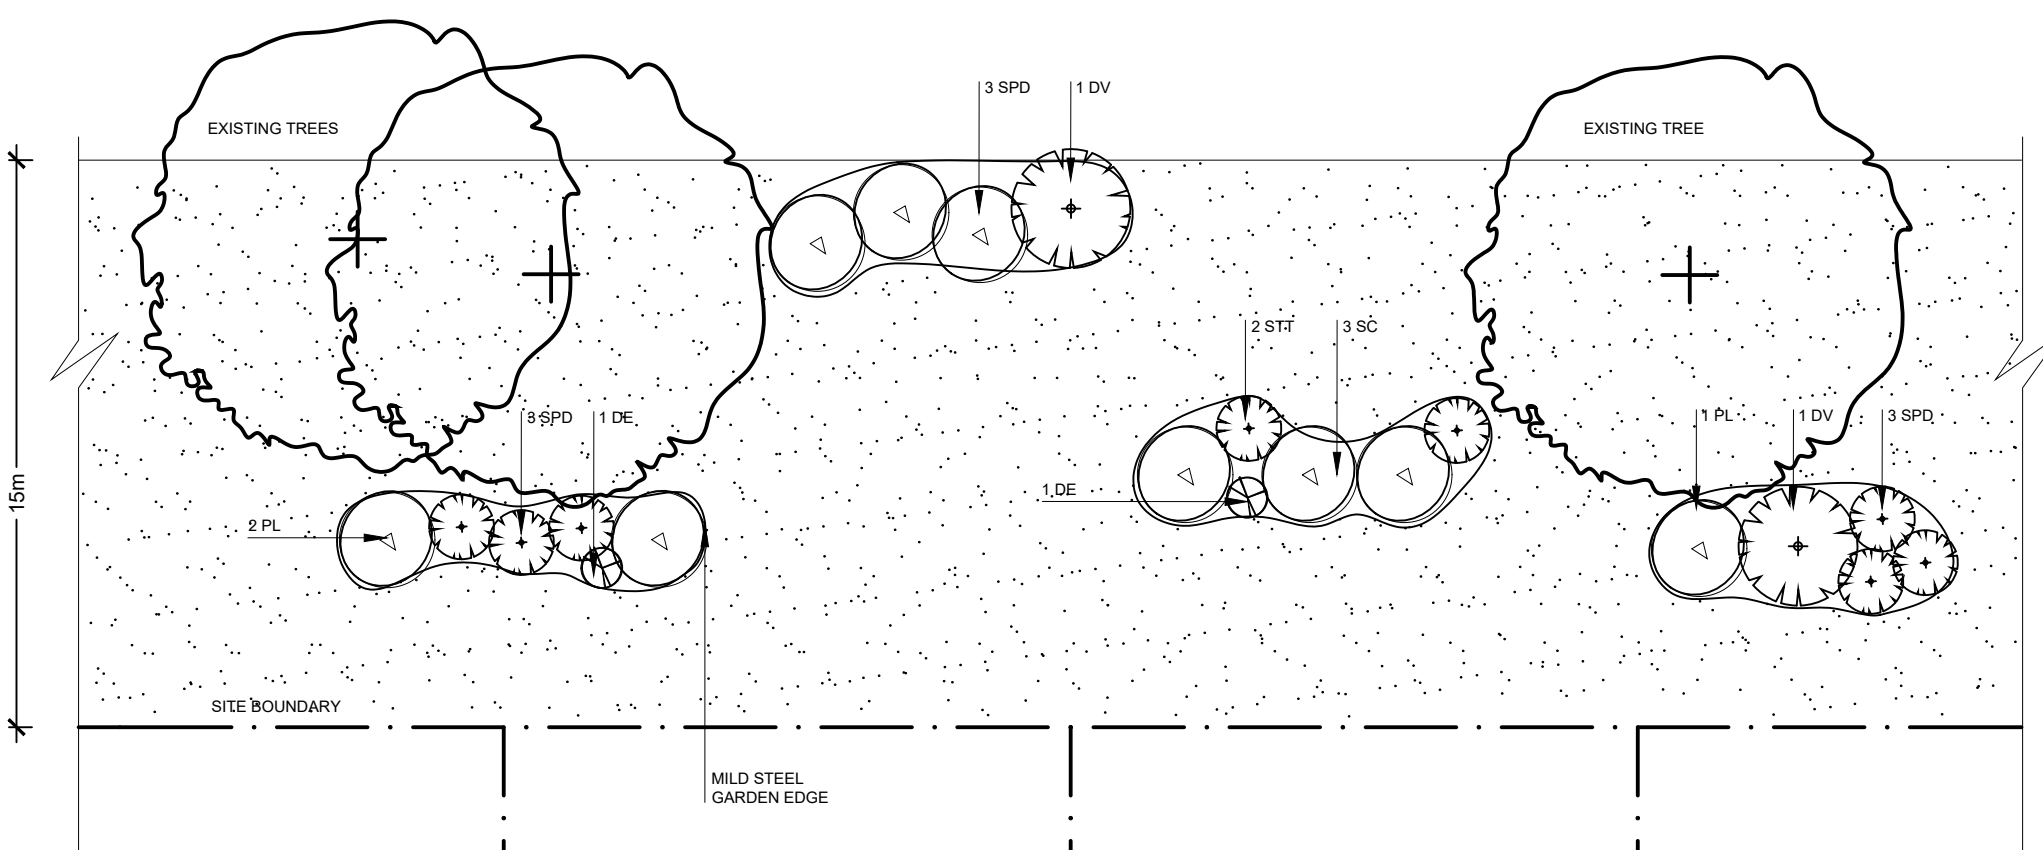

TYPE 5 - LANDSCAPED BUFFER ADJACENT TO RESIDENTIAL BOUNDARIES (REDUCED FUEL LOAD)
1:200

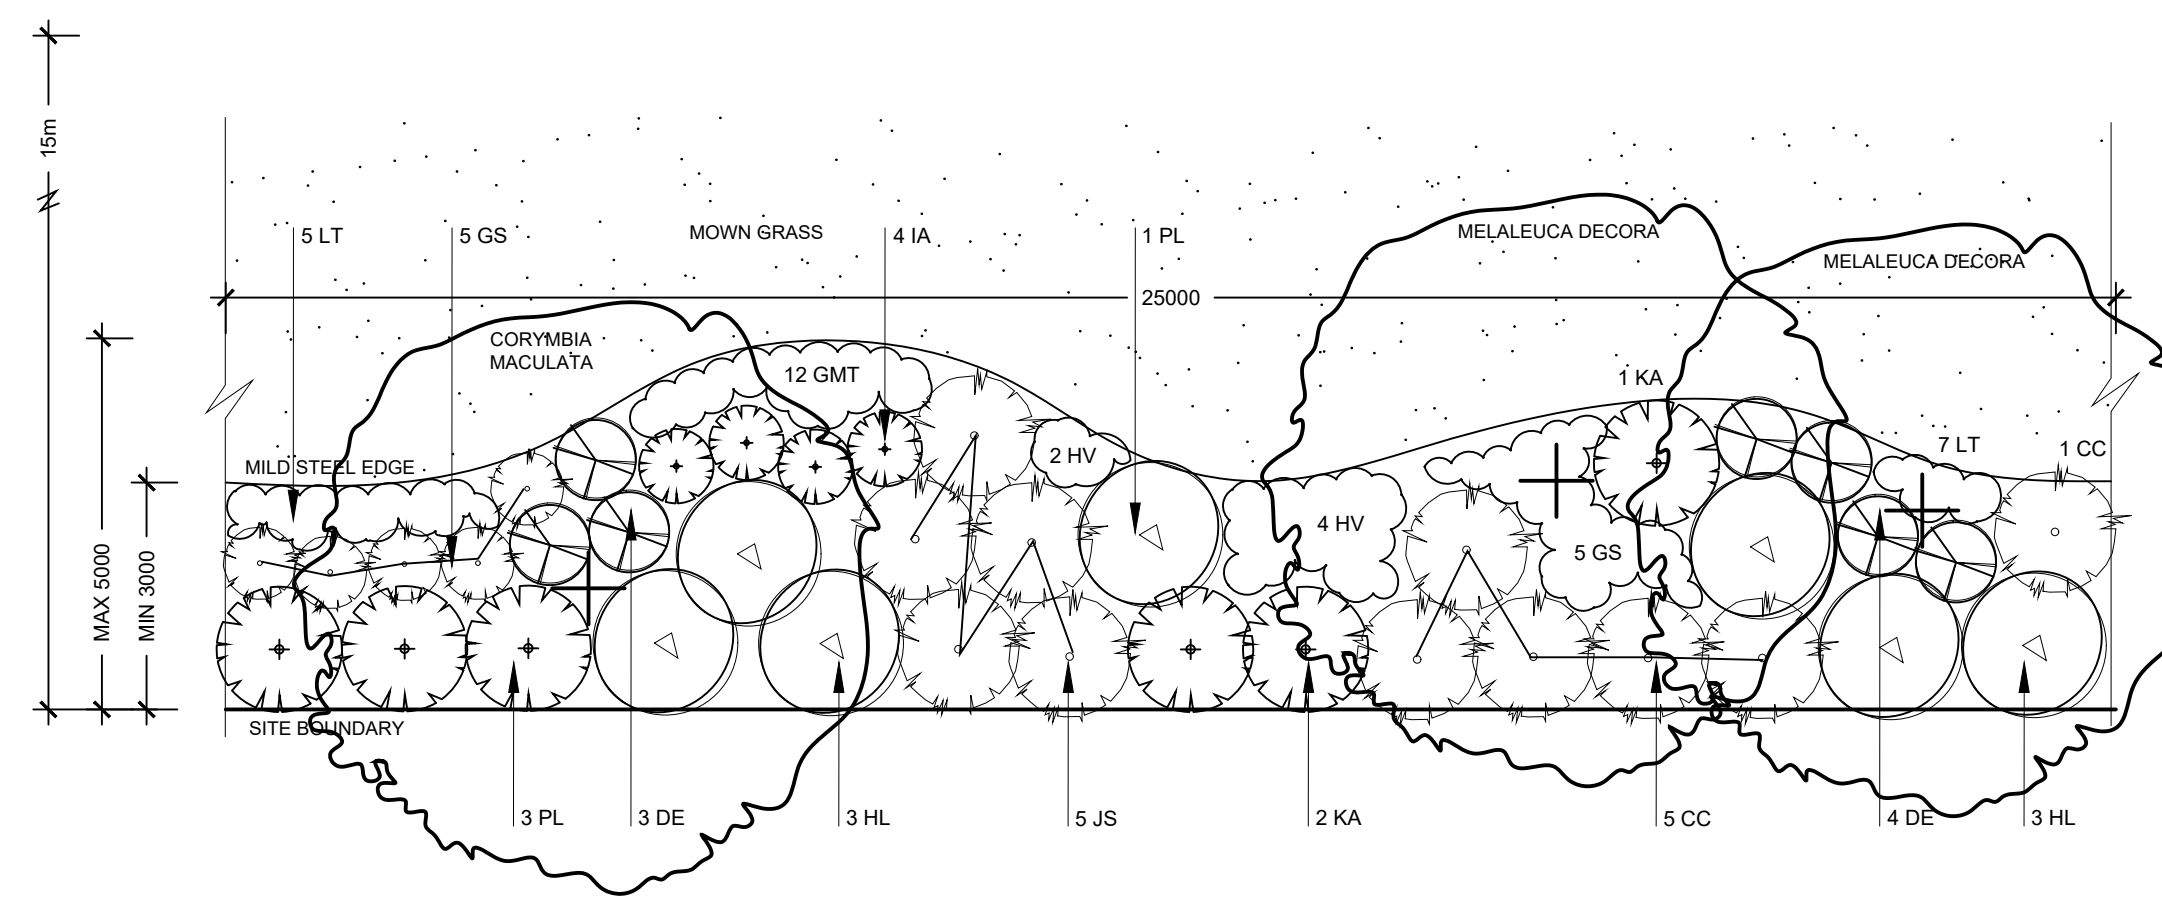

TYPE 3 - TYPICAL SCREEN PLANTING
1:100

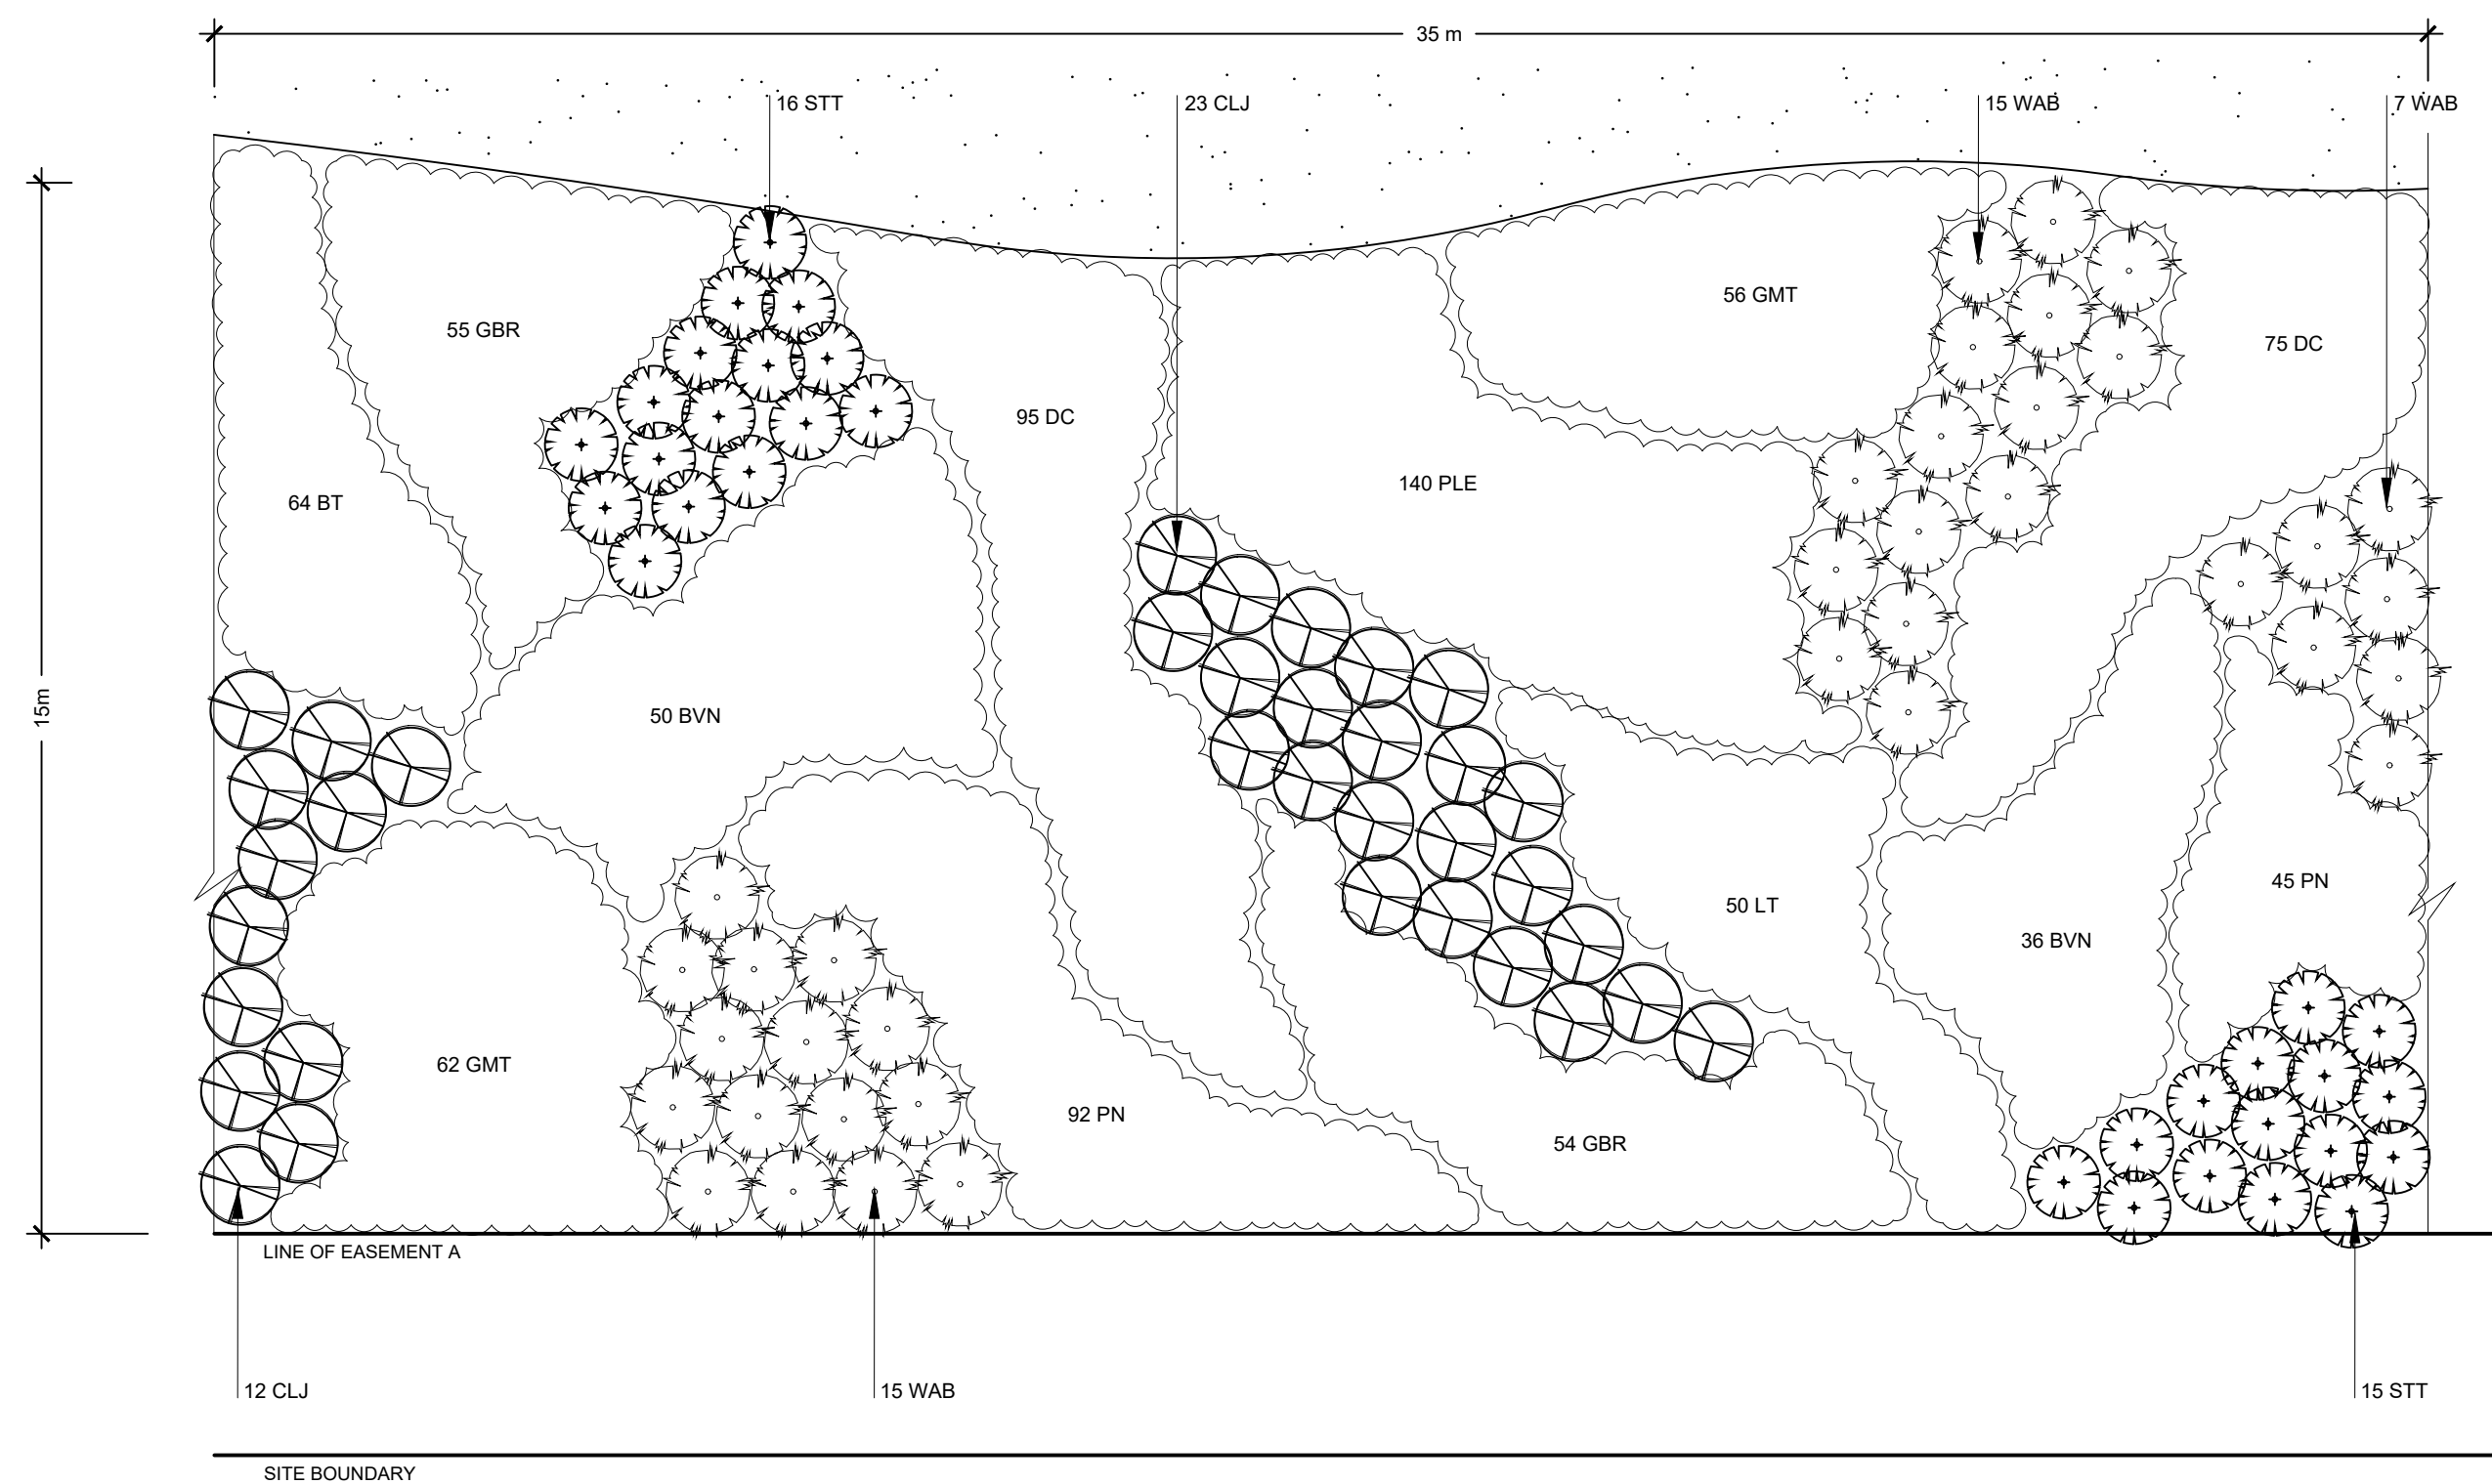


TYPE 6 - LOW PLANTING TO RETAIN EXISTING VIEWS INTO SITE
1:200

Issue:	Rev:	Description:	Date:
DA	A	ISSUE FOR COUNCIL	24.10.17
DA	B	ISSUE FOR COUNCIL	17.04.18
DA	C	ISSUE FOR COUNCIL	28.09.18
DA	D	ISSUE FOR COUNCIL	21.12.20
	E	ISSUE FOR JC	04.03.21
	F	AMENDMENTS FOR COURT	23.03.21

Project title:
AMENDMENT TO WALLACIA MEMORIAL PARK DA17/1092

Drawing title:
VEGETATION BUFFER DETAILS

NARELLE SONTERR BOTANICA LANDSCAPE AND HORTICULTURAL SPECIALISTS	
PO Box 811 Avalon NSW 2107 Tel: (02) 9918 4016 Mobile: 0419 501 144	
Job no: 170925	
Drawn by: EH	
Checked by: NS	
Scale: Varies	Drw no:
CAD file name:	L507/F
Plot date:	Sheet no:
	7/17

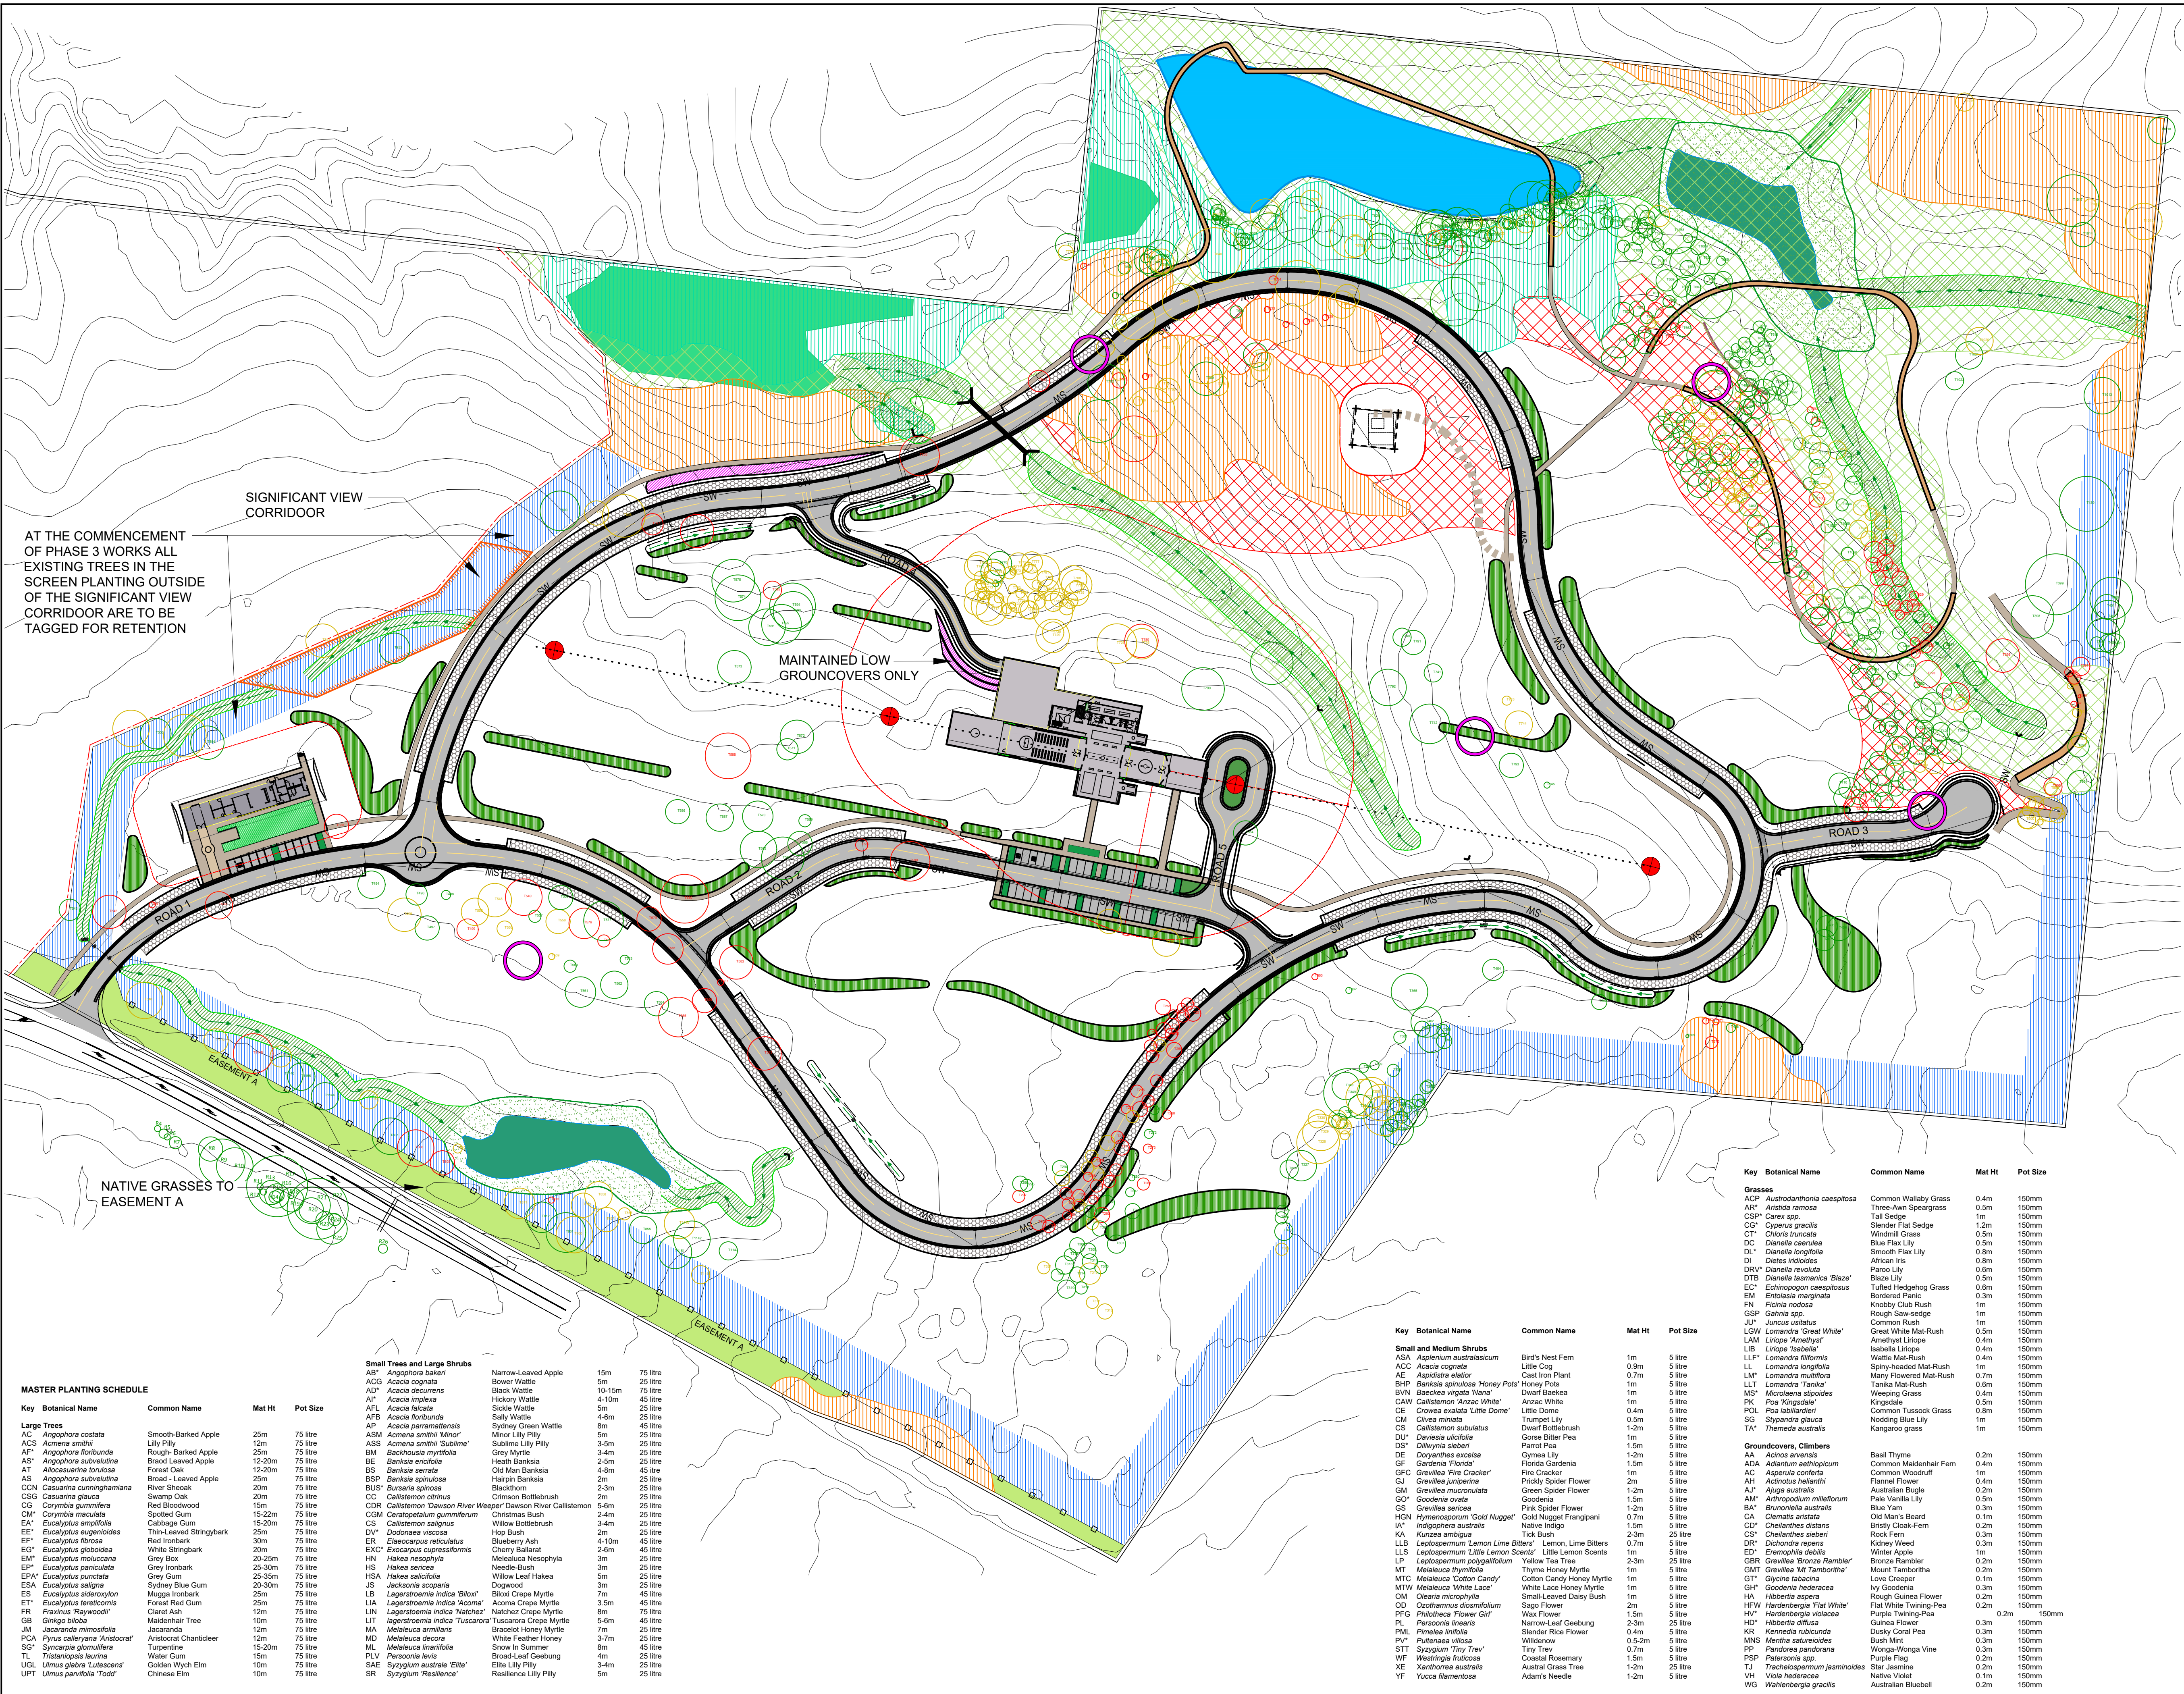

AT THE COMMENCEMENT OF PHASE 3 WORKS ALL EXISTING TREES IN THE SCREEN PLANTING OUTSIDE OF THE SIGNIFICANT VIEW CORRIDOOR ARE TO BE TAGGED FOR RETENTION

SIGNIFICANT VIEW CORRIDOOR

MAINTAINED LOW GROUNDCOVERS ONLY

NATIVE GRASSES TO EASEMENT A

MASTER PLANTING SCHEDULE

Key	Botanical Name	Common Name	Mat Ht	Pot Size
Large Trees	ACP	Angophora costata	25m	75 litre
	ACS	Acmena smithii	12m	75 litre
	AF	Angophora floribunda	20m	75 litre
	AS*	Angophora subvelutina	12-20m	75 litre
	AT	Allocasuarina torulosa	12-20m	75 litre
	AS	Angophora subvelutina	25m	75 litre
	CCN	Casuarina cunninghamiana	20m	75 litre
	CSG	Casuarina glauca	20m	75 litre
	CG	Corymbia gummifera	15m	75 litre
	CM*	Corymbia maculata	15-22m	75 litre
Small Trees and Large Shrubs	AB*	Angophora bakeri	15m	75 litre
	ACD	Acacia cognata	10-15m	75 litre
	AD*	Acacia decurrens	4-10m	45 litre
	AF	Acacia implexa	4-10m	45 litre
	AFB	Acacia floribunda	5m	25 litre
	AP	Acacia paramattensis	8m	45 litre
	ASM	Acmena smithii 'Minor'	5m	25 litre
	ASS	Acmena smithii 'Sublime'	3-5m	25 litre
	BM	Banksia myrtilloides	3-4m	25 litre
	BE	Banksia ericifolia	2-5m	25 litre
Medium Trees and Large Shrubs	BS	Banksia serrata	4-8m	45 litre
	BSP	Banksia spinulosa	2m	25 litre
	BS*	Banksia spinulosa	2-3m	25 litre
	CC	Callistemon citrinus	2m	25 litre
	CD	Callistemon Dawson River Weeper	5-6m	25 litre
	CS	Callistemon salignus	2-4m	25 litre
	CS*	Callistemon salignus	2-4m	25 litre
	DV*	Dodonaea viscosa	2m	25 litre
	ER	Elaeocarpus reticulatus	4-10m	45 litre
	EXC*	Excoecaria agallocha	2-4m	25 litre
Small Shrubs and Groundcovers	HM	Hakea neophylla	3m	25 litre
	HSA	Hakea salicifolia	3m	25 litre
	JB	Jacquinia scoparia	3m	25 litre
	LB	Lagerstroemia indica 'Blox'	3m	25 litre
	LIA	Lagerstroemia indica 'Acoma'	3m	25 litre
	LIN	Lagerstroemia indica 'Natchez'	3m	25 litre
	LIT	Lagerstroemia indica 'Tuscarora'	3m	25 litre
	MA	Meibomia linearifolia	3m	25 litre
	MD	Meibomia linearifolia	3m	25 litre
	ML	Meibomia linearifolia	3m	25 litre

Small Trees and Large Shrubs	Narrow-Leaved Apple	15m	75 litre
Small Trees and Large Shrubs	Black Wattle	5m	25 litre
Small Trees and Large Shrubs	Hickory Wattle	4-10m	45 litre
Small Trees and Large Shrubs	Sally Wattle	4-6m	25 litre
Small Trees and Large Shrubs	Sydney Green Wattle	8m	45 litre
Small Trees and Large Shrubs	Minor Lilly Pilly	5m	25 litre
Small Trees and Large Shrubs	Sublime Lilly Pilly	3-5m	25 litre
Small Trees and Large Shrubs	Grey Myrtle	3-4m	25 litre
Small Trees and Large Shrubs	Heath Banksia	2-5m	25 litre
Small Trees and Large Shrubs	Old Man Banksia	4-8m	45 litre
Small Trees and Large Shrubs	Harpin Banksia	2m	25 litre
Small Trees and Large Shrubs	Blackthorn	2-3m	25 litre
Small Trees and Large Shrubs	Crimson Bottlebrush	2m	25 litre
Small Trees and Large Shrubs	Callistemon Dawson River Weeper	5-6m	25 litre
Small Trees and Large Shrubs	Christmas Bush	2-4m	25 litre
Small Trees and Large Shrubs	Willow Bottlebrush	2-4m	25 litre
Small Trees and Large Shrubs	Hop Bush	2m	25 litre
Small Trees and Large Shrubs	Blueberry Ash	4-10m	45 litre
Small Trees and Large Shrubs	Cherry Ballarat	2-4m	25 litre
Small Trees and Large Shrubs	Meibomia linearifolia	3m	25 litre
Small Trees and Large Shrubs	Needle-Bush	3m	25 litre
Small Trees and Large Shrubs	Willow Leaf Hakea	3m	25 litre
Small Trees and Large Shrubs	Dogwood	3m	25 litre
Small Trees and Large Shrubs	Bloxio Crepe Myrtle	3m	25 litre
Small Trees and Large Shrubs	Natchez Crepe Myrtle	3m	25 litre
Small Trees and Large Shrubs	White Feather Honey	3-7m	25 litre
Small Trees and Large Shrubs	Shrub In Summer	8m	45 litre
Small Trees and Large Shrubs	Broad-Leaf Geubung	4m	25 litre
Small Trees and Large Shrubs	Elle Lilly Pilly	3-4m	25 litre
Small Trees and Large Shrubs	Resilience Lilly Pilly	5m	25 litre

Key	Botanical Name	Common Name	Mat Ht	Pot Size
Small and Medium Shrubs	ASA	Asplenium australasicum	1m	5 litre
	ACC	Acacia cognata	0.8m	5 litre
	AE	Aspidistra elatior	0.7m	5 litre
	BHP	Banksia spinulosa Honey Pots	1m	5 litre
	BVN	Banksia virgata	1m	5 litre
	CAW	Callistemon Anzac White	1m	5 litre
	CE	Crocos exaltata 'Little Dome'	0.4m	5 litre
	CM	Clivia miniata	0.5m	5 litre
	CS	Callistemon subulatus	1-2m	5 litre
	DJF	Davallia doliolifolia	1m	5 litre
Groundcovers, Climbers	AA	Acacia aneura	1m	5 litre
	ADA	Adiantum aspidioides	1m	5 litre
	AC	Asplenium australasicum	1m	5 litre
	AH	Asplenium hirsutum	1m	5 litre
	AM	Antrodia millettii	1m	5 litre
	BA	Banksia australis	1m	5 litre
	CA	Clematis aristata	1m	5 litre
	CD	Chelidonium majus	1m	5 litre
	ED	Eranthis densa	1m	5 litre
	GM	Goodenia tasmanica	1m	5 litre

Key	Botanical Name	Common Name	Mat Ht	Pot Size
Grasses	ACP	Austrodanthonia caespitosa	0.4m	150mm
	AR*	Arctostaphylos	0.5m	150mm
	CSH*	Cenchrus ciliaris	1m	150mm
	CG*	Cyperus gracilis	1.2m	150mm
	CT*	Chloris triticea	0.5m	150mm
	DC	Dianella caerulea	0.5m	150mm
	DL*	Dianella longifolia	0.8m	150mm
	DI	Dietes iridifolia	0.8m	150mm
	DR*	Dianella revoluta	0.6m	150mm
	DTB	Dianella tasmanica 'Blaze'	0.5m	150mm
Groundcovers, Climbers	EC*	Echinopogon caespitosus	0.6m	150mm
	EM	Eriophorum angustatum	0.3m	150mm
	FN	Ficinia nodosa	1m	150mm
	GSP	Gahnia spp.	1m	150mm
	JU*	Juncus effusus	1m	150mm
	LGW	Lomandra 'Great White'	0.5m	150mm
	LAM	Lomandra laevigata	0.4m	150mm
	LIB	Lomandra 'Isabella'	0.4m	150mm
	LL*	Lomandra filiformis	0.4m	150mm
	LL*	Lomandra longifolia	0.4m	150mm
Groundcovers, Climbers	AA	Acacia aneura	0.2m	150mm
	ADA	Adiantum aspidioides	0.1m	150mm
	AC	Asplenium australasicum	0.1m	150mm
	AH	Asplenium hirsutum	0.1m	150mm
	AM	Antrodia millettii	0.1m	150mm
	BA	Banksia australis	0.1m	150mm
	CA	Clematis aristata	0.1m	150mm
	CD	Chelidonium majus	0.1m	150mm
	ED	Eranthis densa	0.1m	150mm
	GM	Goodenia tasmanica	0.1m	150mm

LEGEND

- EXISTING TREES TO BE RETAINED
- EXISTING TREES TO BE REMOVED DUE TO DEVELOPMENT
- EXISTING TREES TO BE REMOVED DUE TO HEALTH
- SCULPTURE. REFER FJLA DRAWINGS FOR FURTHER DETAILS
- GROUNDWATER MONITORING WELLS
- ASSET PROTECTION ZONE (APZ)
- GABION WALL ALONG PARK ROAD FRONTAGE

PROPOSED PLANTING:
(REFER BOTANICA DWGS FOR DETAILS)

- SCREEN PLANTING
- RIPARIAN PLANTING - SWALE
- EXISTING EPHEMERAL MARSH WETLAND
- PROPOSED EPHEMERAL MARSH
- SCREEN PLANTING (REFER L506 & L507)
- SIGNIFICANT VIEW CORRIDOOR - EX TREES TO BE REMOVED IN PHASE 3 WORKS
- PLANTING BETWEEN TIERED RETAINING WALLS (REFER L509)
- NATIVE GRASSES TO EASEMENT A

EEC REGENERATION AREAS:

- CUMBERLAND PLAIN WOODLAND FOREST
- RIVER FLAT EUCALYPT FOREST ON COASTAL FLOODPLAINS
- CUMBERLAND PLAIN WOODLAND (NO MID-STORY VEGETATION)

REVEGETATION AREAS:

- RIVER FLAT EUCALYPT FULL REVEGETATION
- CUMBERLAND PLAIN WOODLAND FULL REVEGETATION

NOTE: REFER TRAVERS 'FLORA & FAUNA SURVEY REPORT AND RESULTS' FOR DETAILS ON ALL REVEGETATION AND REGENERATION WORKS ON SITE

Issue	Rev	Description	Date
DA	A	FOR COURT	18.03.21
DA	B	AMENDED FOR COURT	23.03.21

Project title:
AMENDED WALLACIA MEMORIAL PARK PHASE 2 - EAST

Drawing title:
SITE PLAN

Principal consultant: <i>Florence Jaquet</i> Landscape architect	Client:
---	----------------

Job no: 170925

Drawn by: EH	
Checked by: NS	
Scale: 1:1000 @ A1	
CAD file name:	Drw no: L518/B
Plot date:	Sheet no: 18/18