


SITE BOUNDARY

BANK STREET

QUARRY MASTER DRIVE

BLACKWATTLE BAY

CONTINUES ON SK02


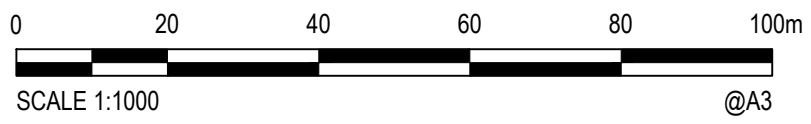


© Cardno Limited
All Rights Reserved.
This document is produced by Cardno Limited solely for the benefit of and use by the client in accordance with the terms of the retainer. Cardno Limited does not and shall not assume any responsibility or liability whatsoever to any third party arising out of any use or reliance by third party on the content of this document.



Cardno (NSW/ACT) Pty Ltd | ABN 95 001 145 035
Level 9, The Forum, 203 Pacific Highway
St. Leonards, NSW 2065
Tel: 02 9496 7700 Fax: 02 9439 5170
Web: www.cardno.com.au

BLACKATTLE BAY PRECINCT			
PROPOSED SITE GRADING PLAN			
Datum A.H.D	Date NOV'20	Scale 1:1000	Size A3
Drawing Number SK01			Revision 02

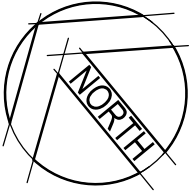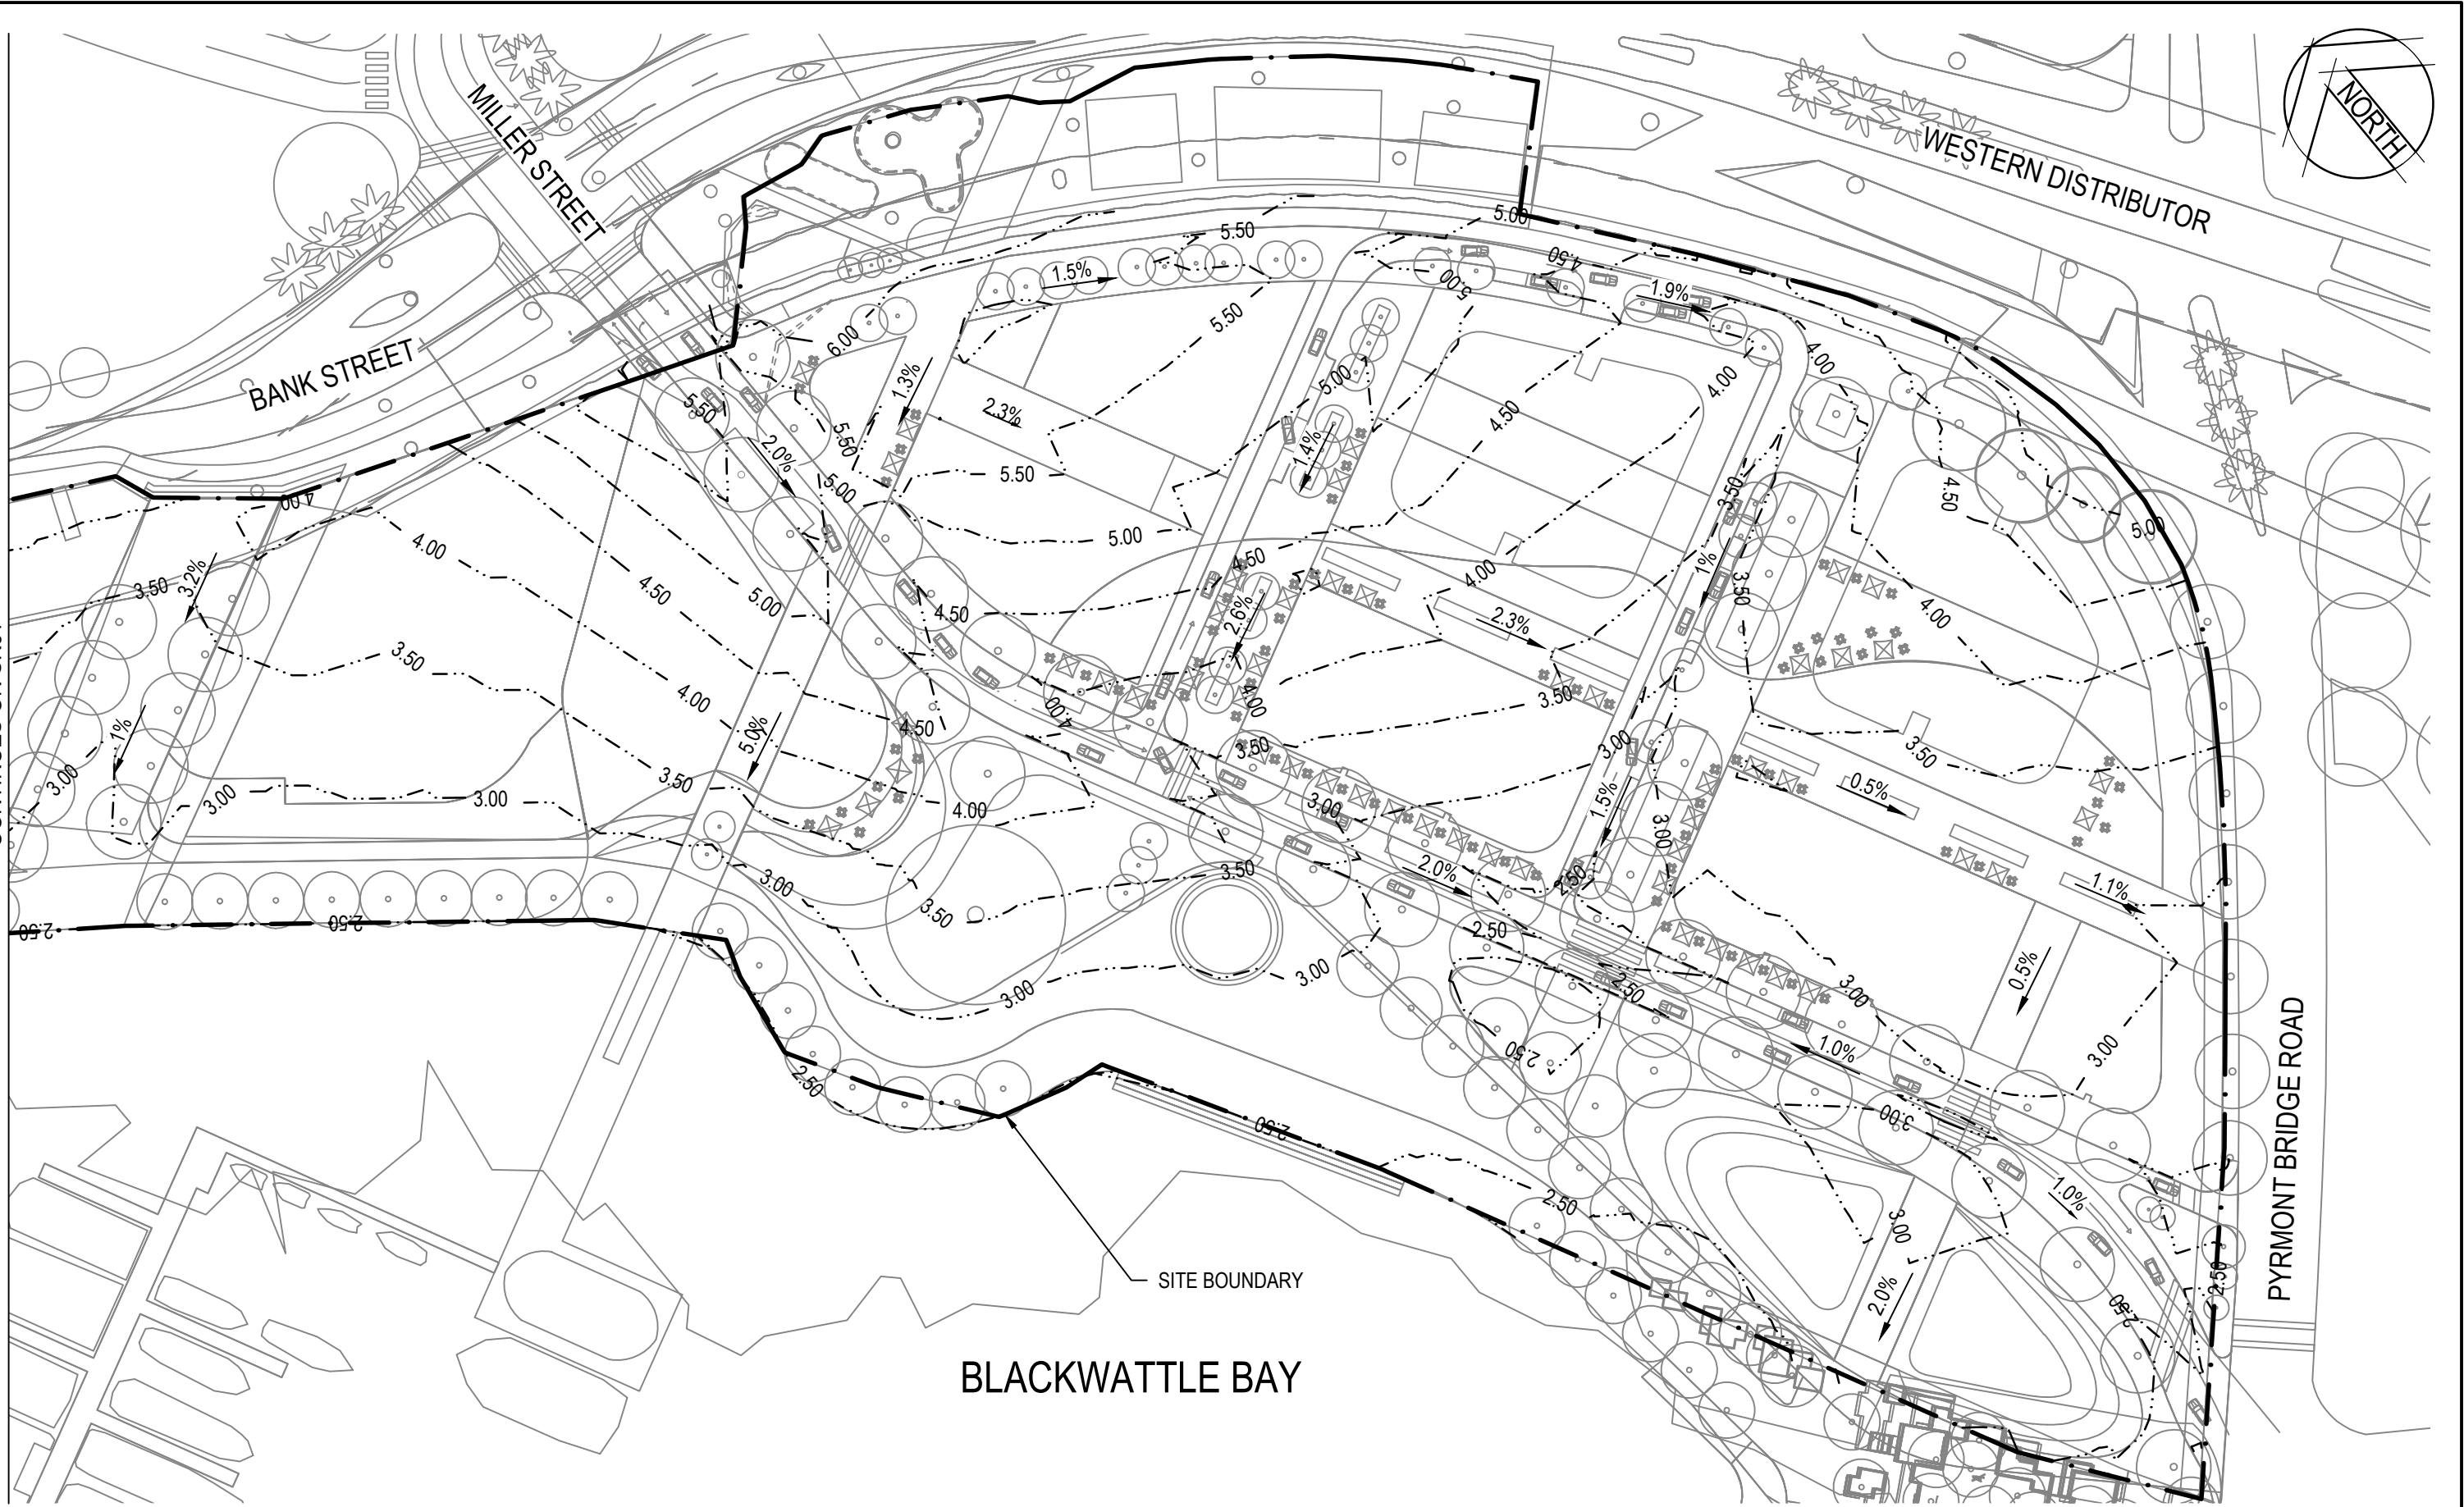


CONTINUES ON SK01

SITE BOUNDARY

BLACKWATTLE BAY

PYRMONT BRIDGE ROAD

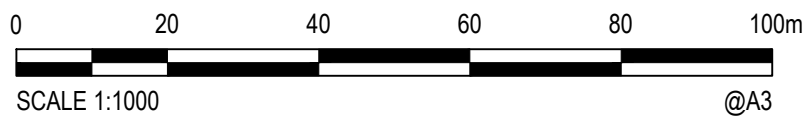

© Cardno Limited
All Rights Reserved.
This document is produced by Cardno Limited solely for the benefit of and use by the client in accordance with the terms of the retainer. Cardno Limited does not and shall not assume any responsibility or liability whatsoever to any third party arising out of any use or reliance by third party on the content of this document.

Cardno (NSW/ACT) Pty Ltd | ABN 95 001 145 035
Level 9, The Forum, 203 Pacific Highway
St. Leonards, NSW 2065
Tel: 02 9496 7700 Fax: 02 9439 5170
Web: www.cardno.com.au

BLACKATTLE BAY PRECINCT			
PROPOSED SITE GRADING PLAN			
Datum A.H.D	Date NOV'20	Scale 1:1000	Size A3
Drawing Number SK02			Revision 02