



EAST ELEVATION

3000
4300


NORTH ELEVATION

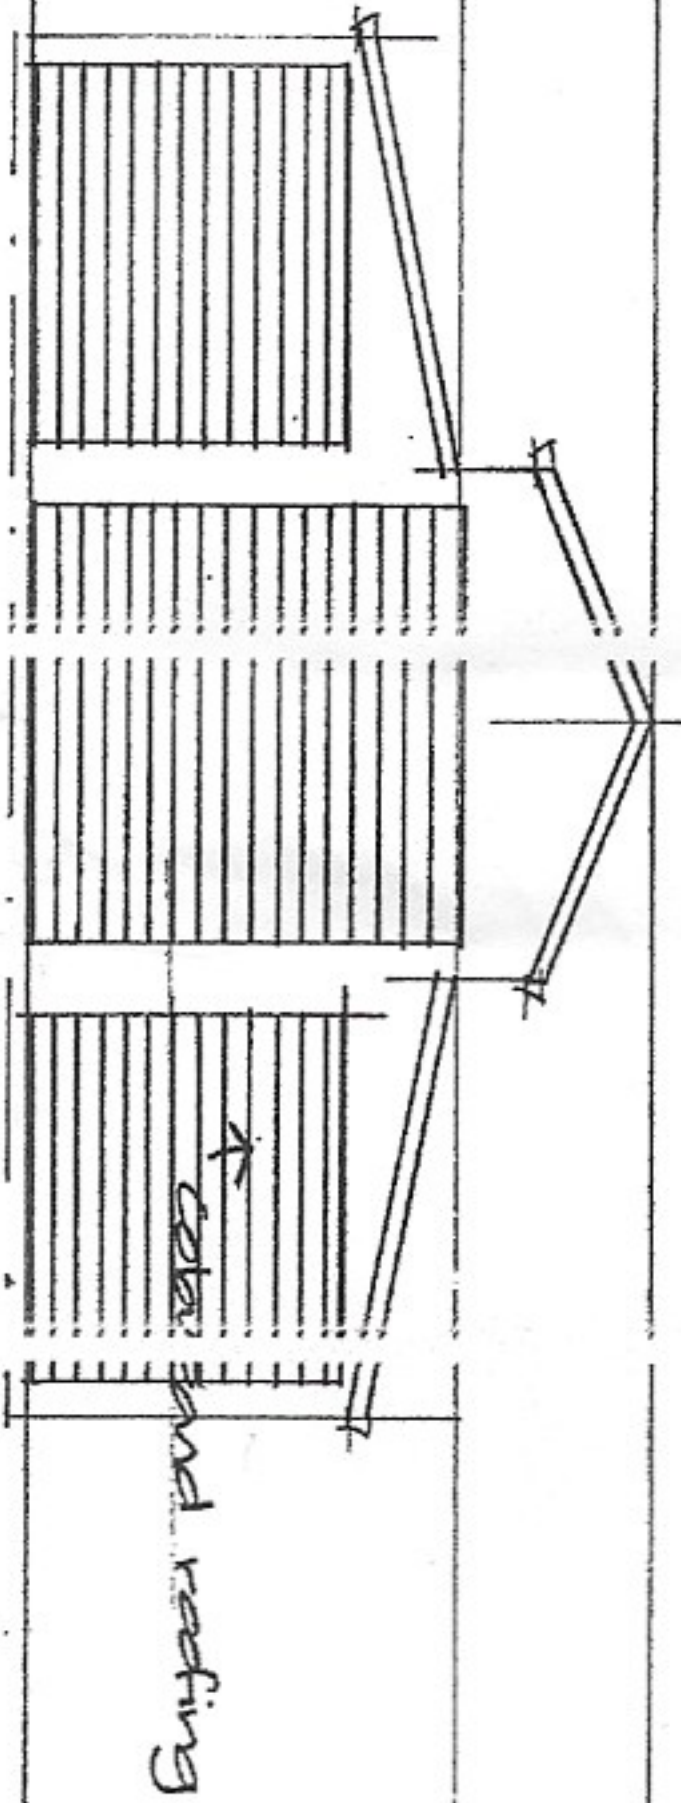

WEST ELEVATION

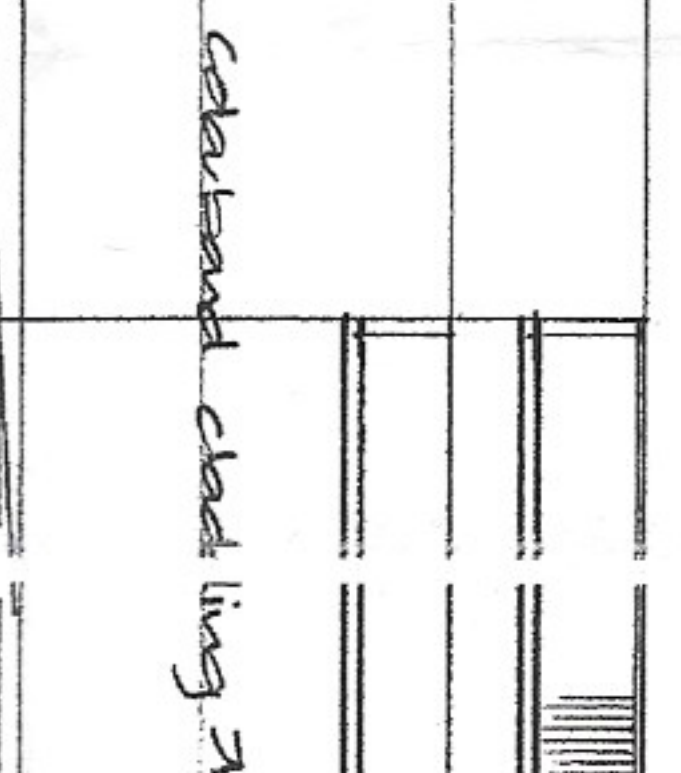


SOUTH ELEVATION

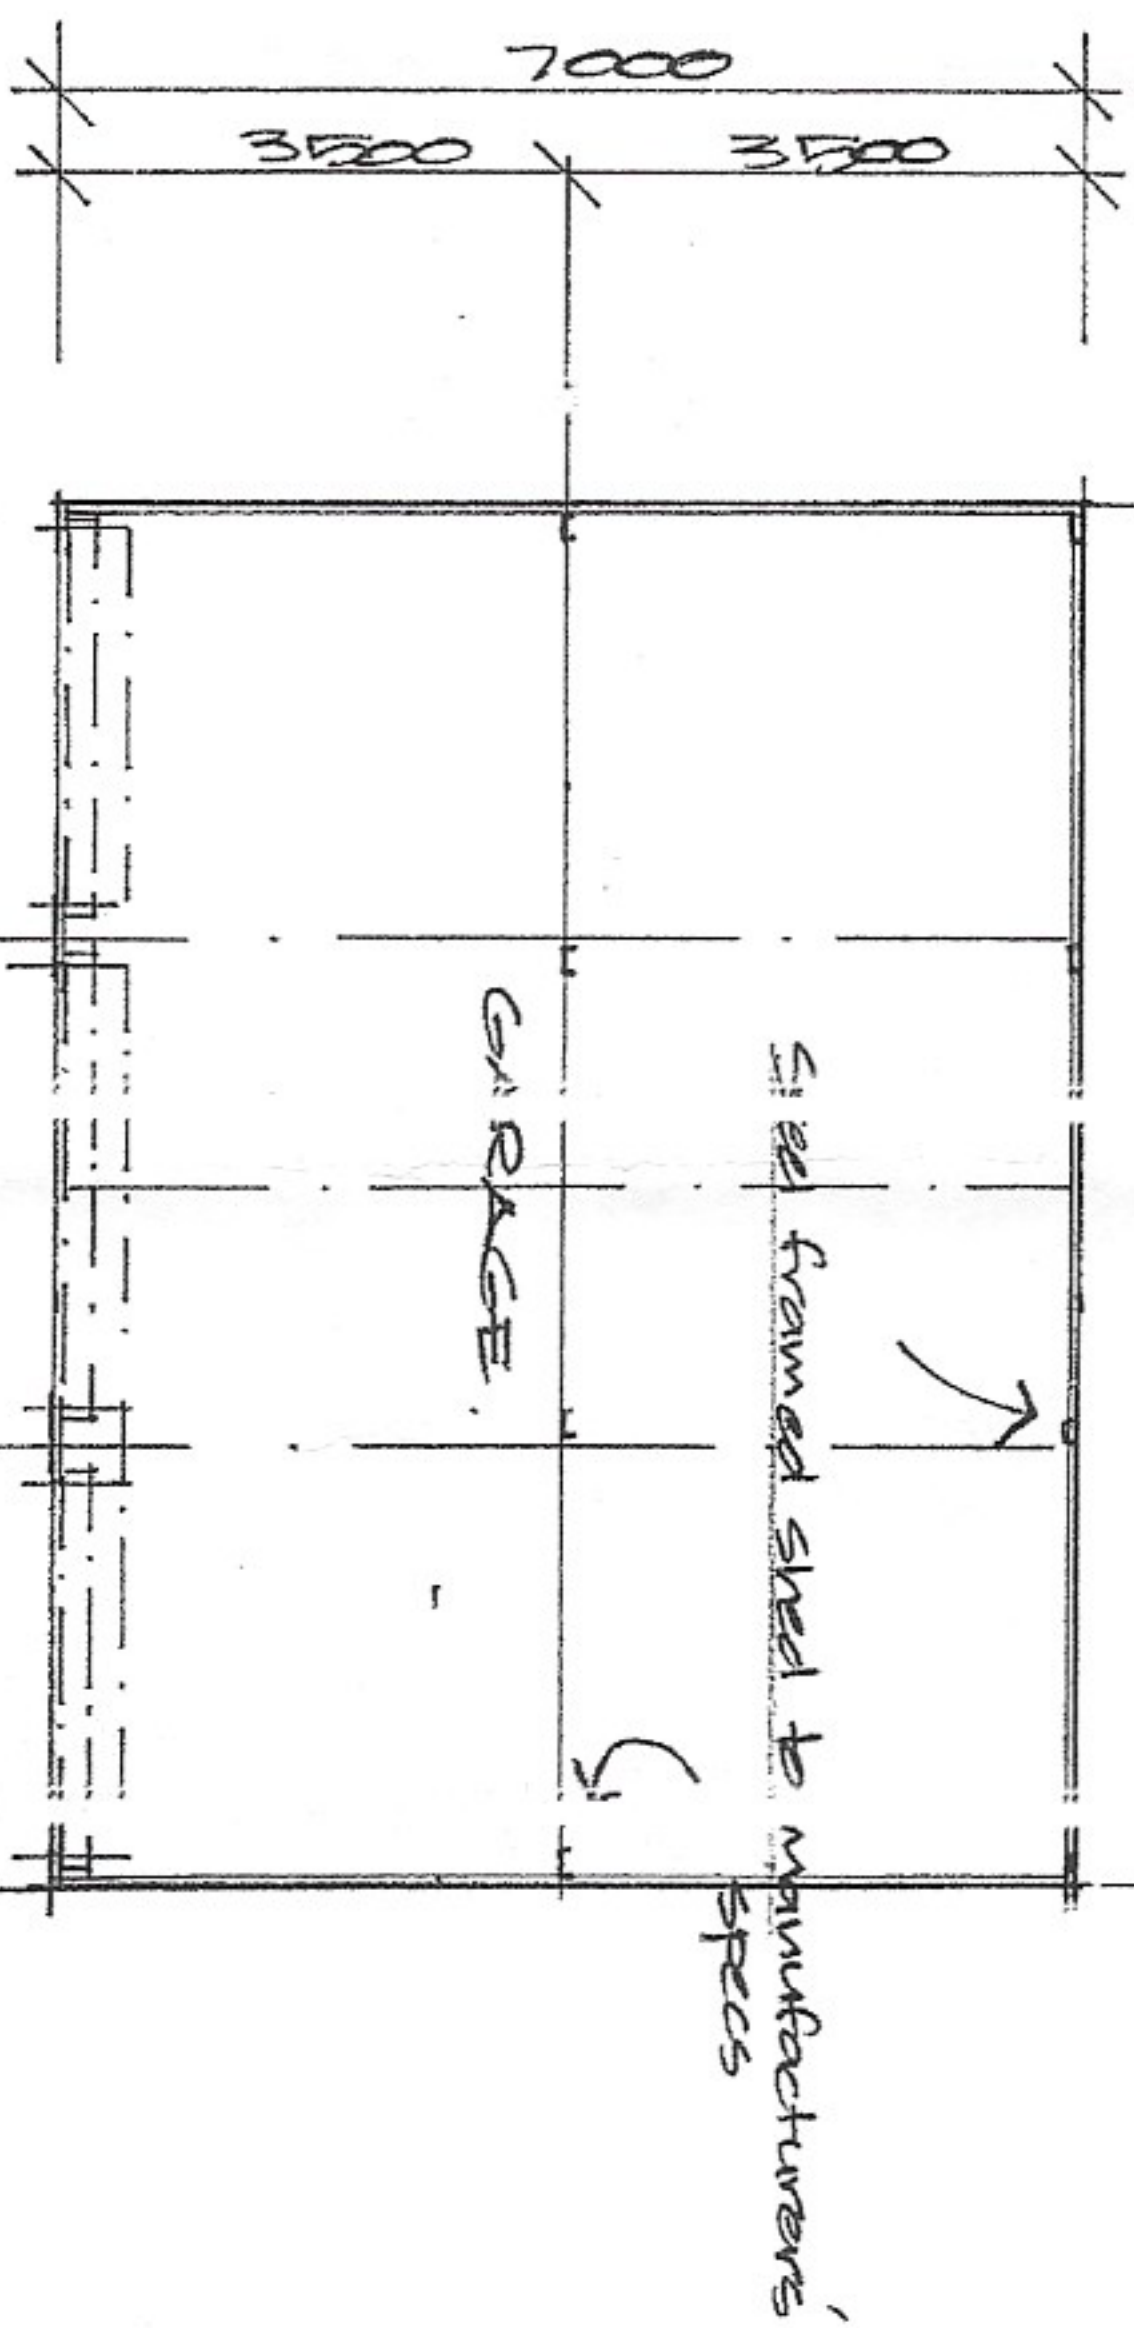

FLOOR PLAN

4300
3000

SECTION

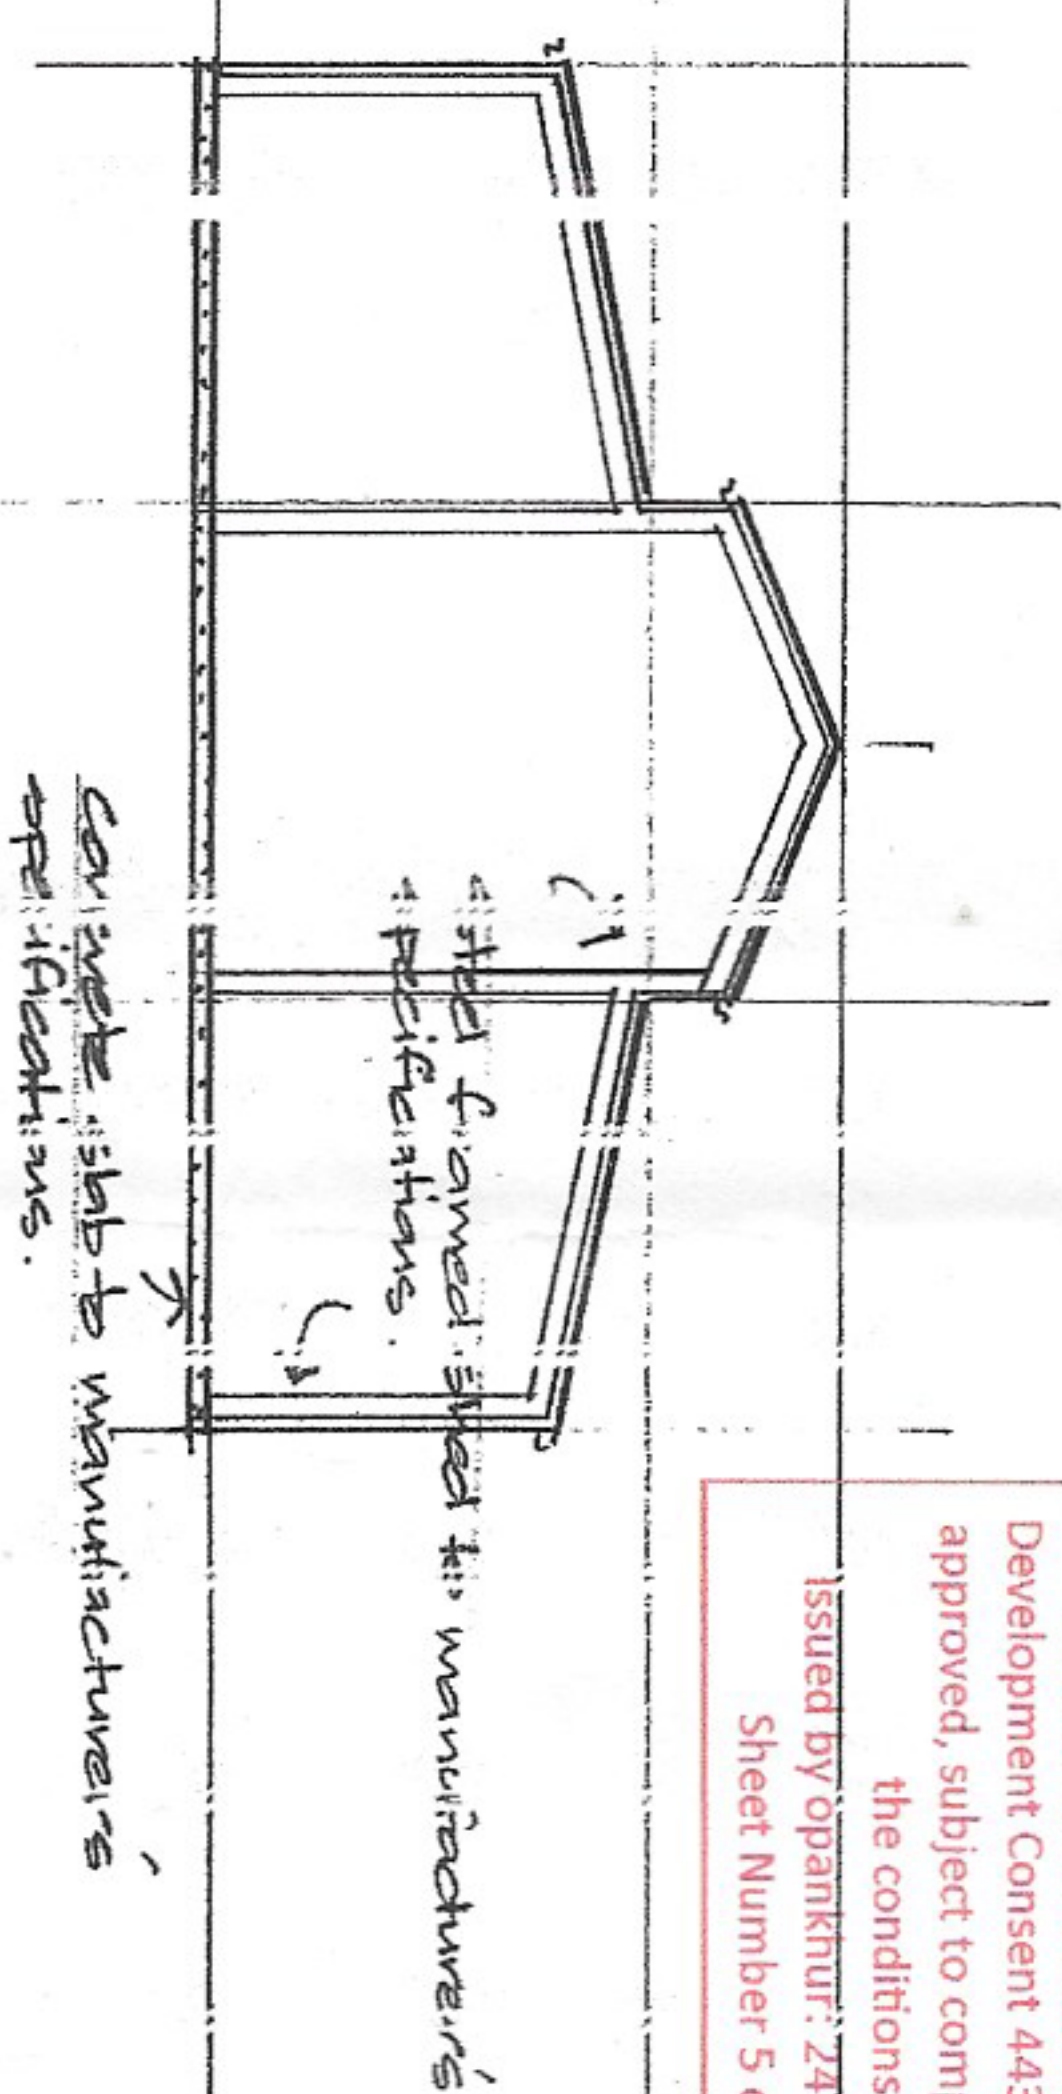


eurobodalla
 shire council
 ENVIRONMENTAL PLANNING AND
 ASSESSMENT ACT 1979
 These are plan/s referred to in
 Development Consent 443/19 and are
 approved, subject to compliance with
 the conditions.
 Issued by opankhur: 24 Apr 2019
 Sheet Number 5 of 5