





LOCATION PLAN -
AERIAL PHOTO

NTS

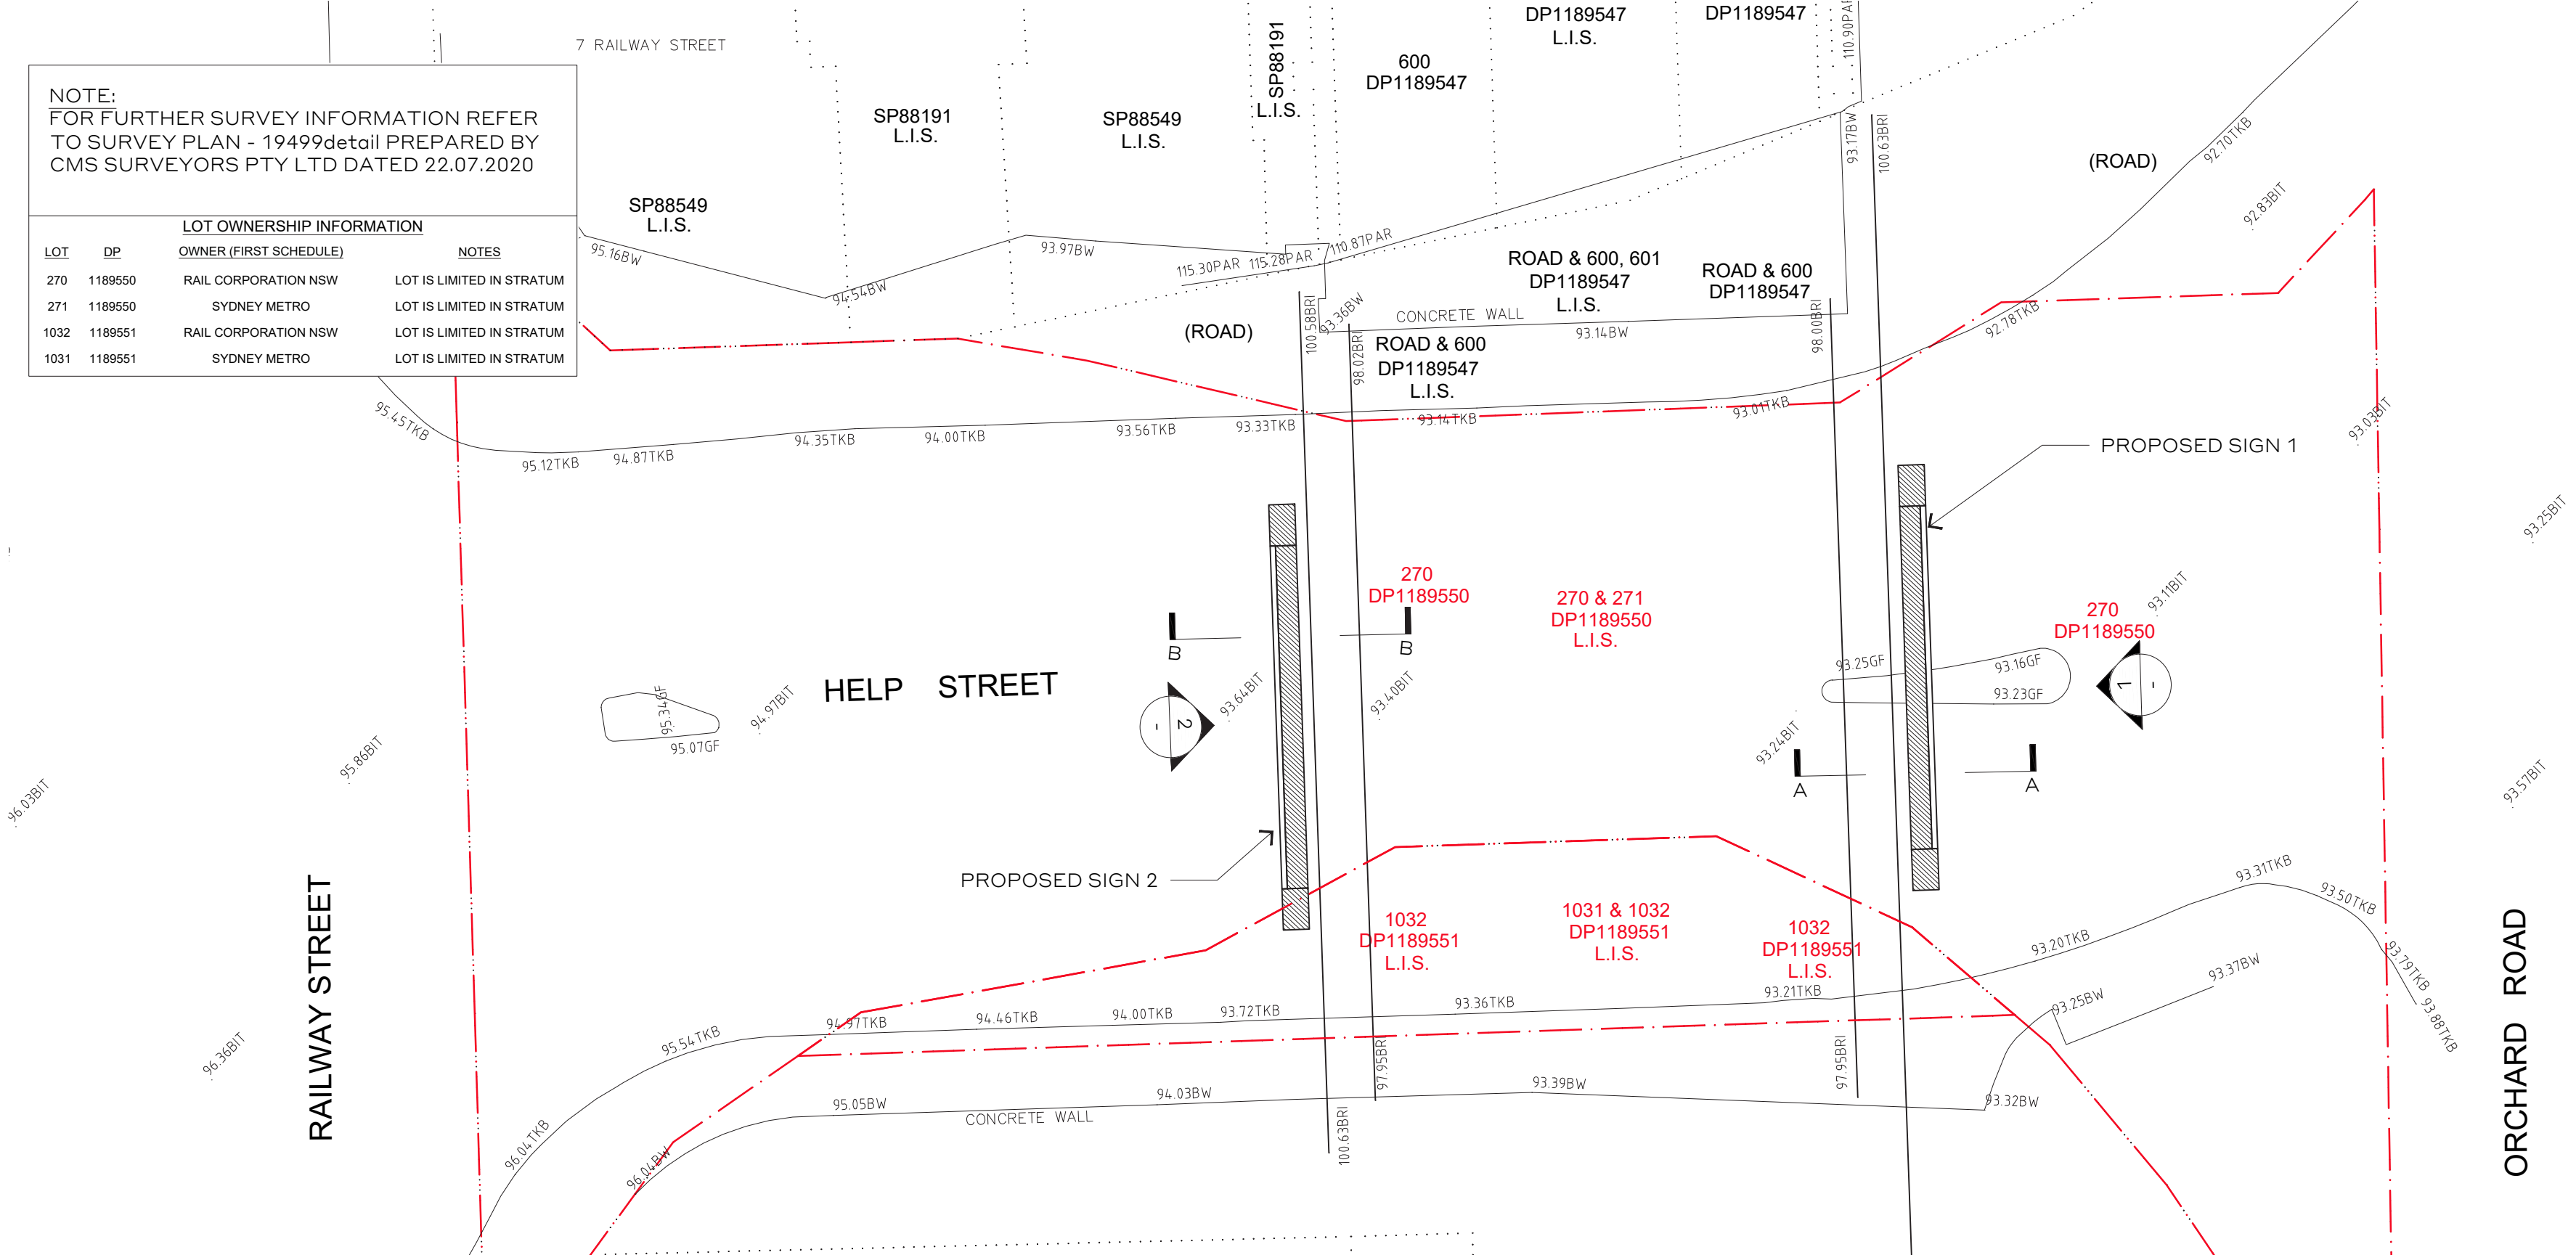


SITE PLAN

SCALE 1:200 @ A1

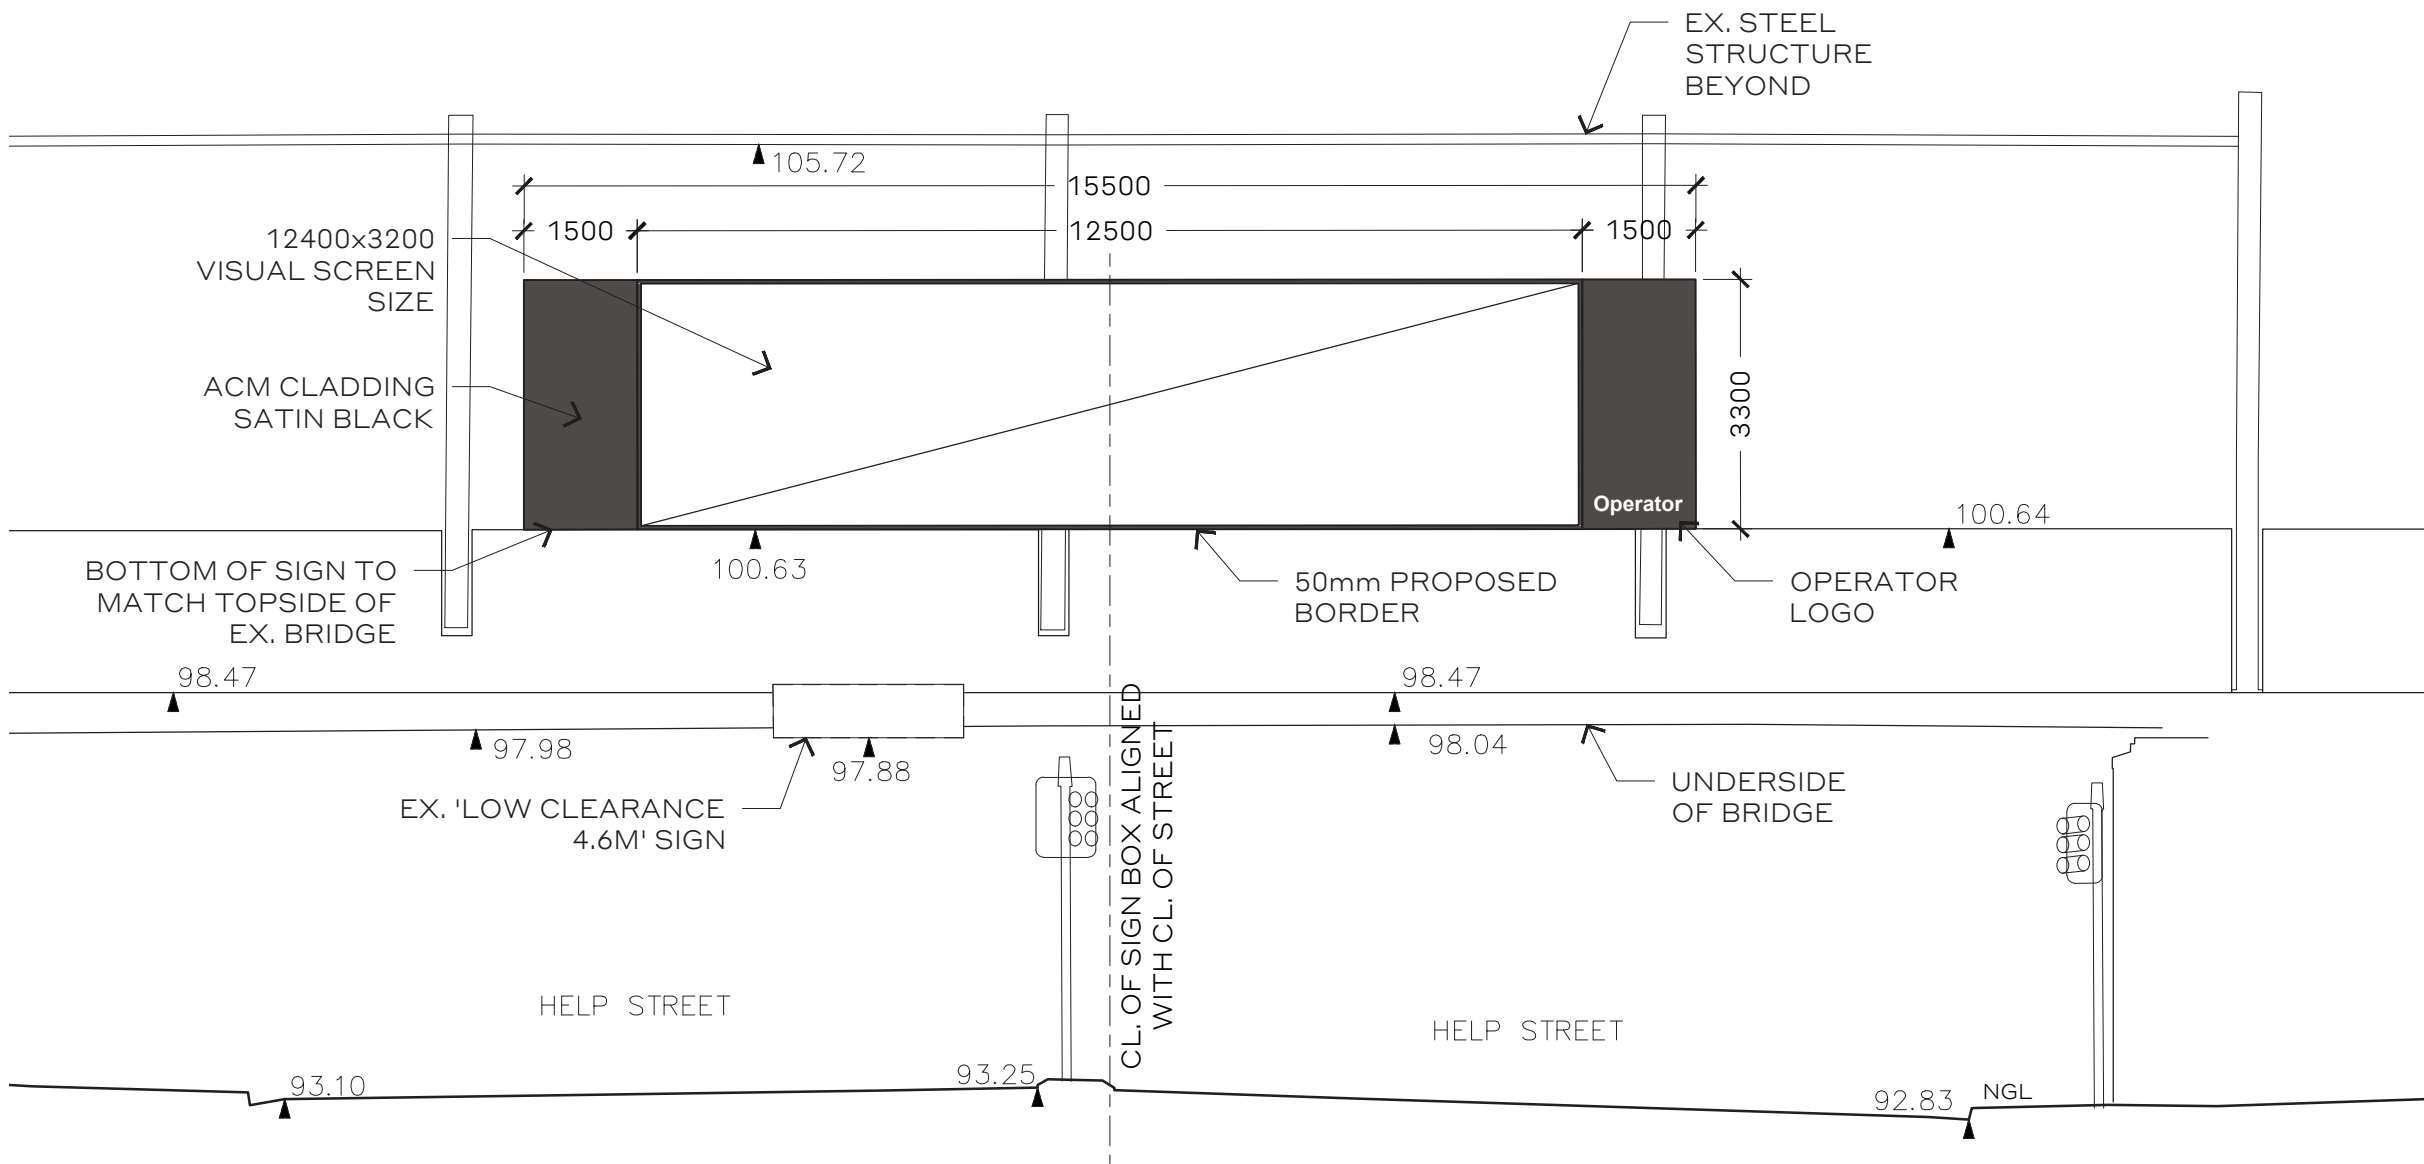

EAST ELEVATION

SCALE 1:100 @ A1

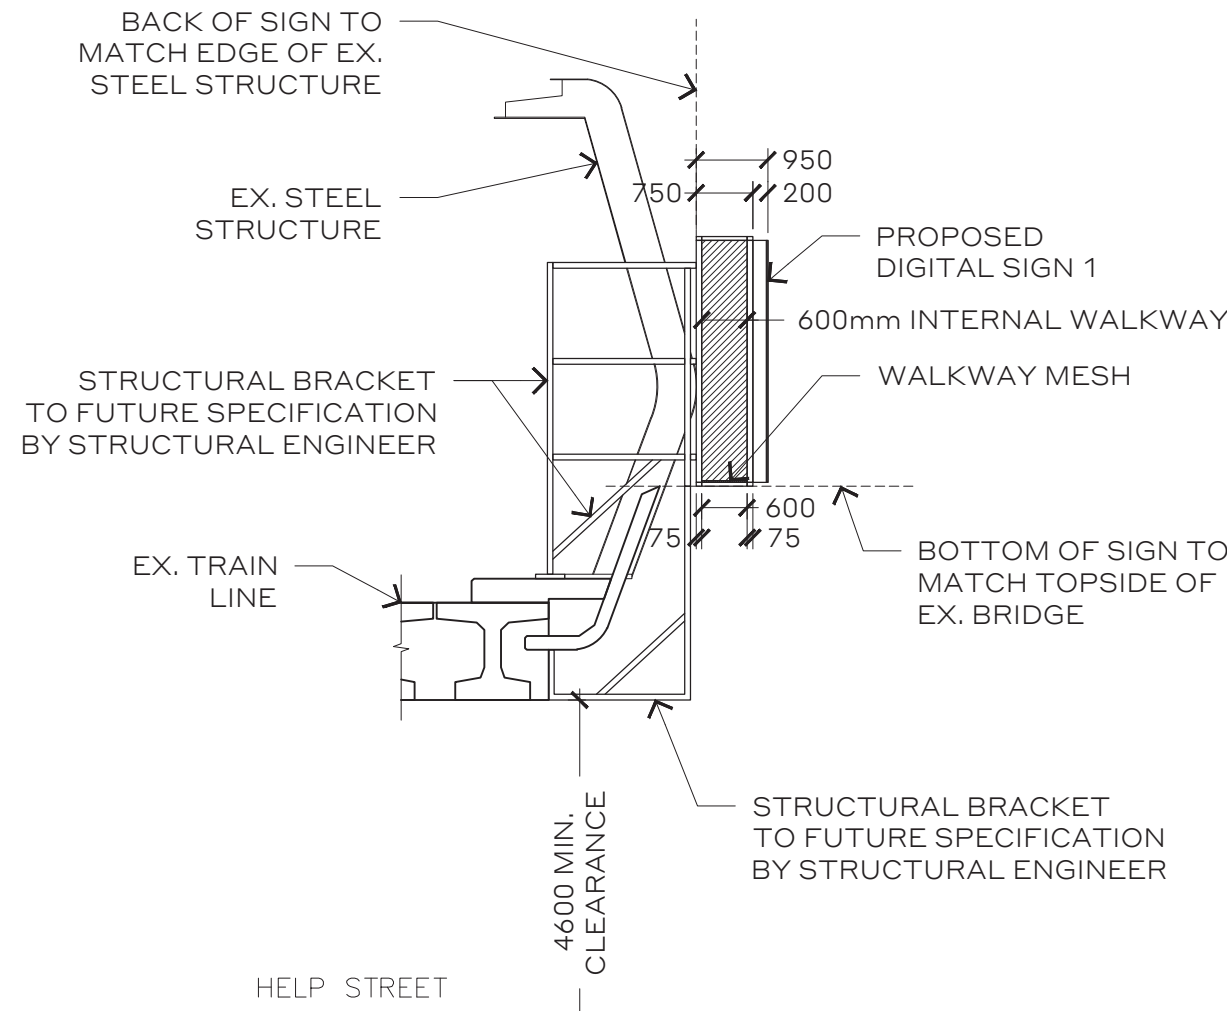

SECTION A-A

SCALE 1:100 @ A1



PHOTOMONTAGE - VIEW 1

View from Help Street looking South West

NOT FOR CONSTRUCTION

ETHOS
URBAN

Ethos Urban Pty. Ltd.
ABN 13 615 087 931 ACN 615 087 931
www.ethosurban.com
173-185 Sussex Street Sydney NSW 2000
t +61 2 9956 6962

DISCLAIMER

This drawing shall only be used for the purpose for which it was commissioned. Unauthorised use of the drawings is prohibited. Do not scale this drawing. Use only figured dimensions. Report any discrepancy to the Architect or Urban Designer for clarification prior to the commencement of any work.

LEGEND / NOTES

- Site boundary
- Photomontage location
- Proposed sign (NTS)

- ACM Aluminium composite material
- CL Centre line
- EX Existing
- LIS Limited in stratum

ISSUE	DATE	REVISION	REVISION BY	APPROVED BY
A	17.12.20	DA Issue to DPIE	PN	SM
DEVELOPMENT APPLICATION ISSUE TO DPIE				

PROJECT
DOOH Development Applications
Prepared for Sydney Trains

SCALE
AS SHOWN @ A1

DRAWING

Site Plan & General Arrangement 1
Site 13 - Chatswood (Help Street - Eastern Side)


A-13.1
/A

JOB NO. 2200249	DWG NO. A-13.1	ISSUE A	DATE 17.12.20	DRAWN BY PN
--------------------	-------------------	------------	------------------	----------------




LOCATION PLAN -
AERIAL PHOTO

NTS

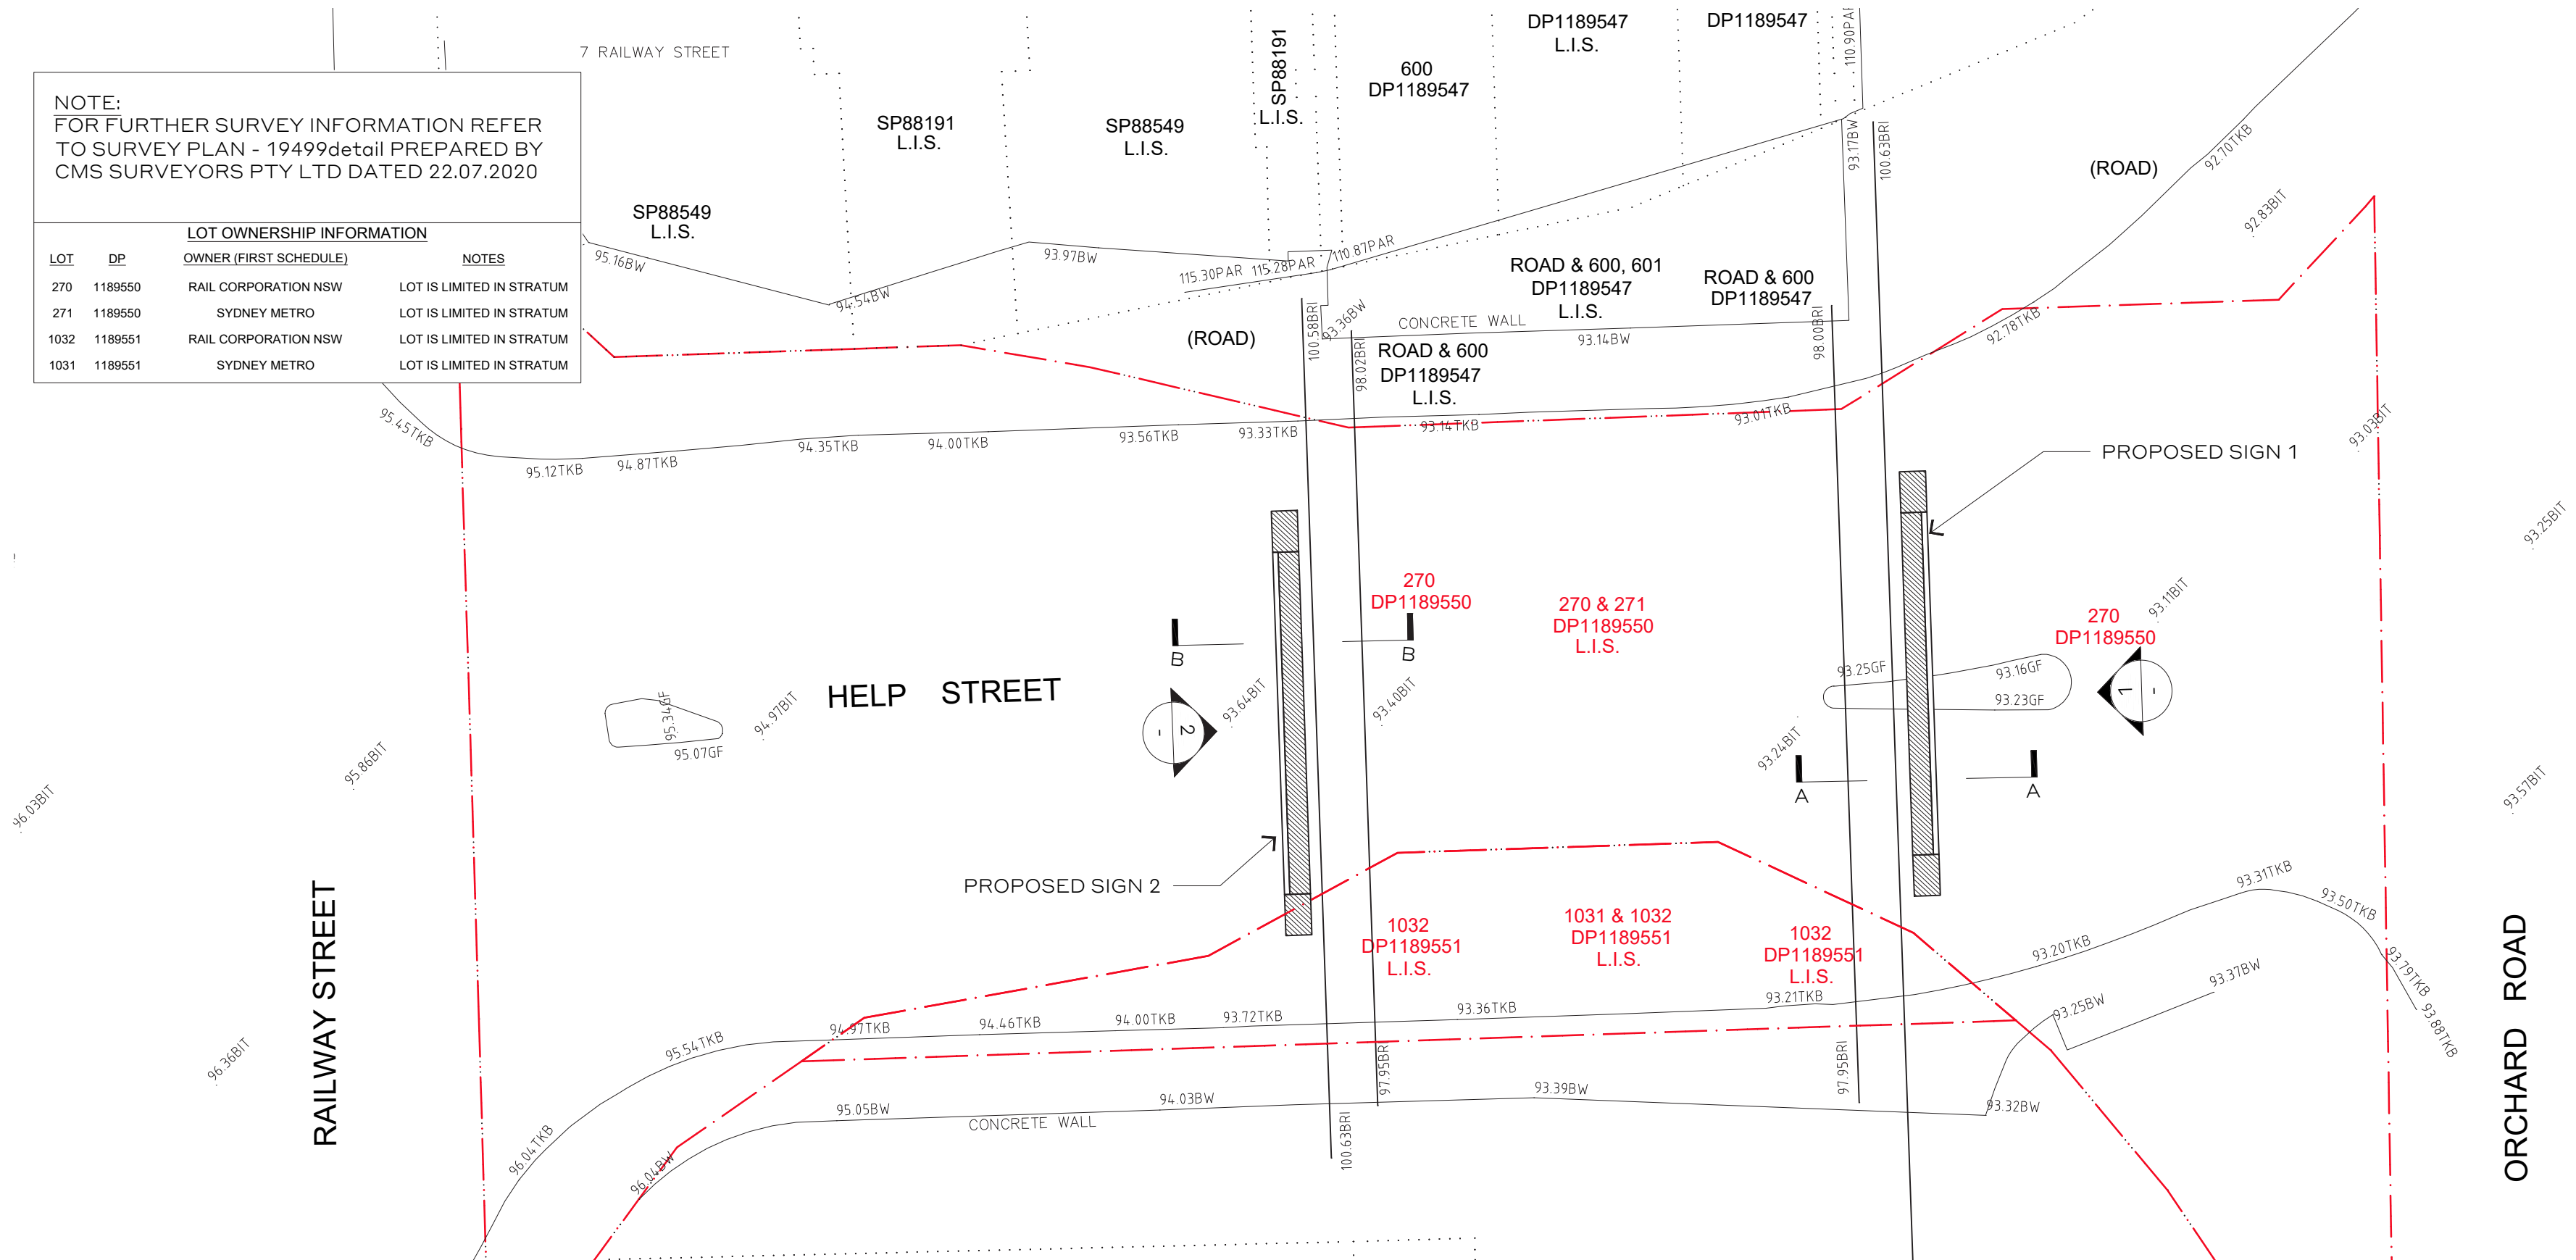


SITE PLAN

SCALE 1:200 @ A1

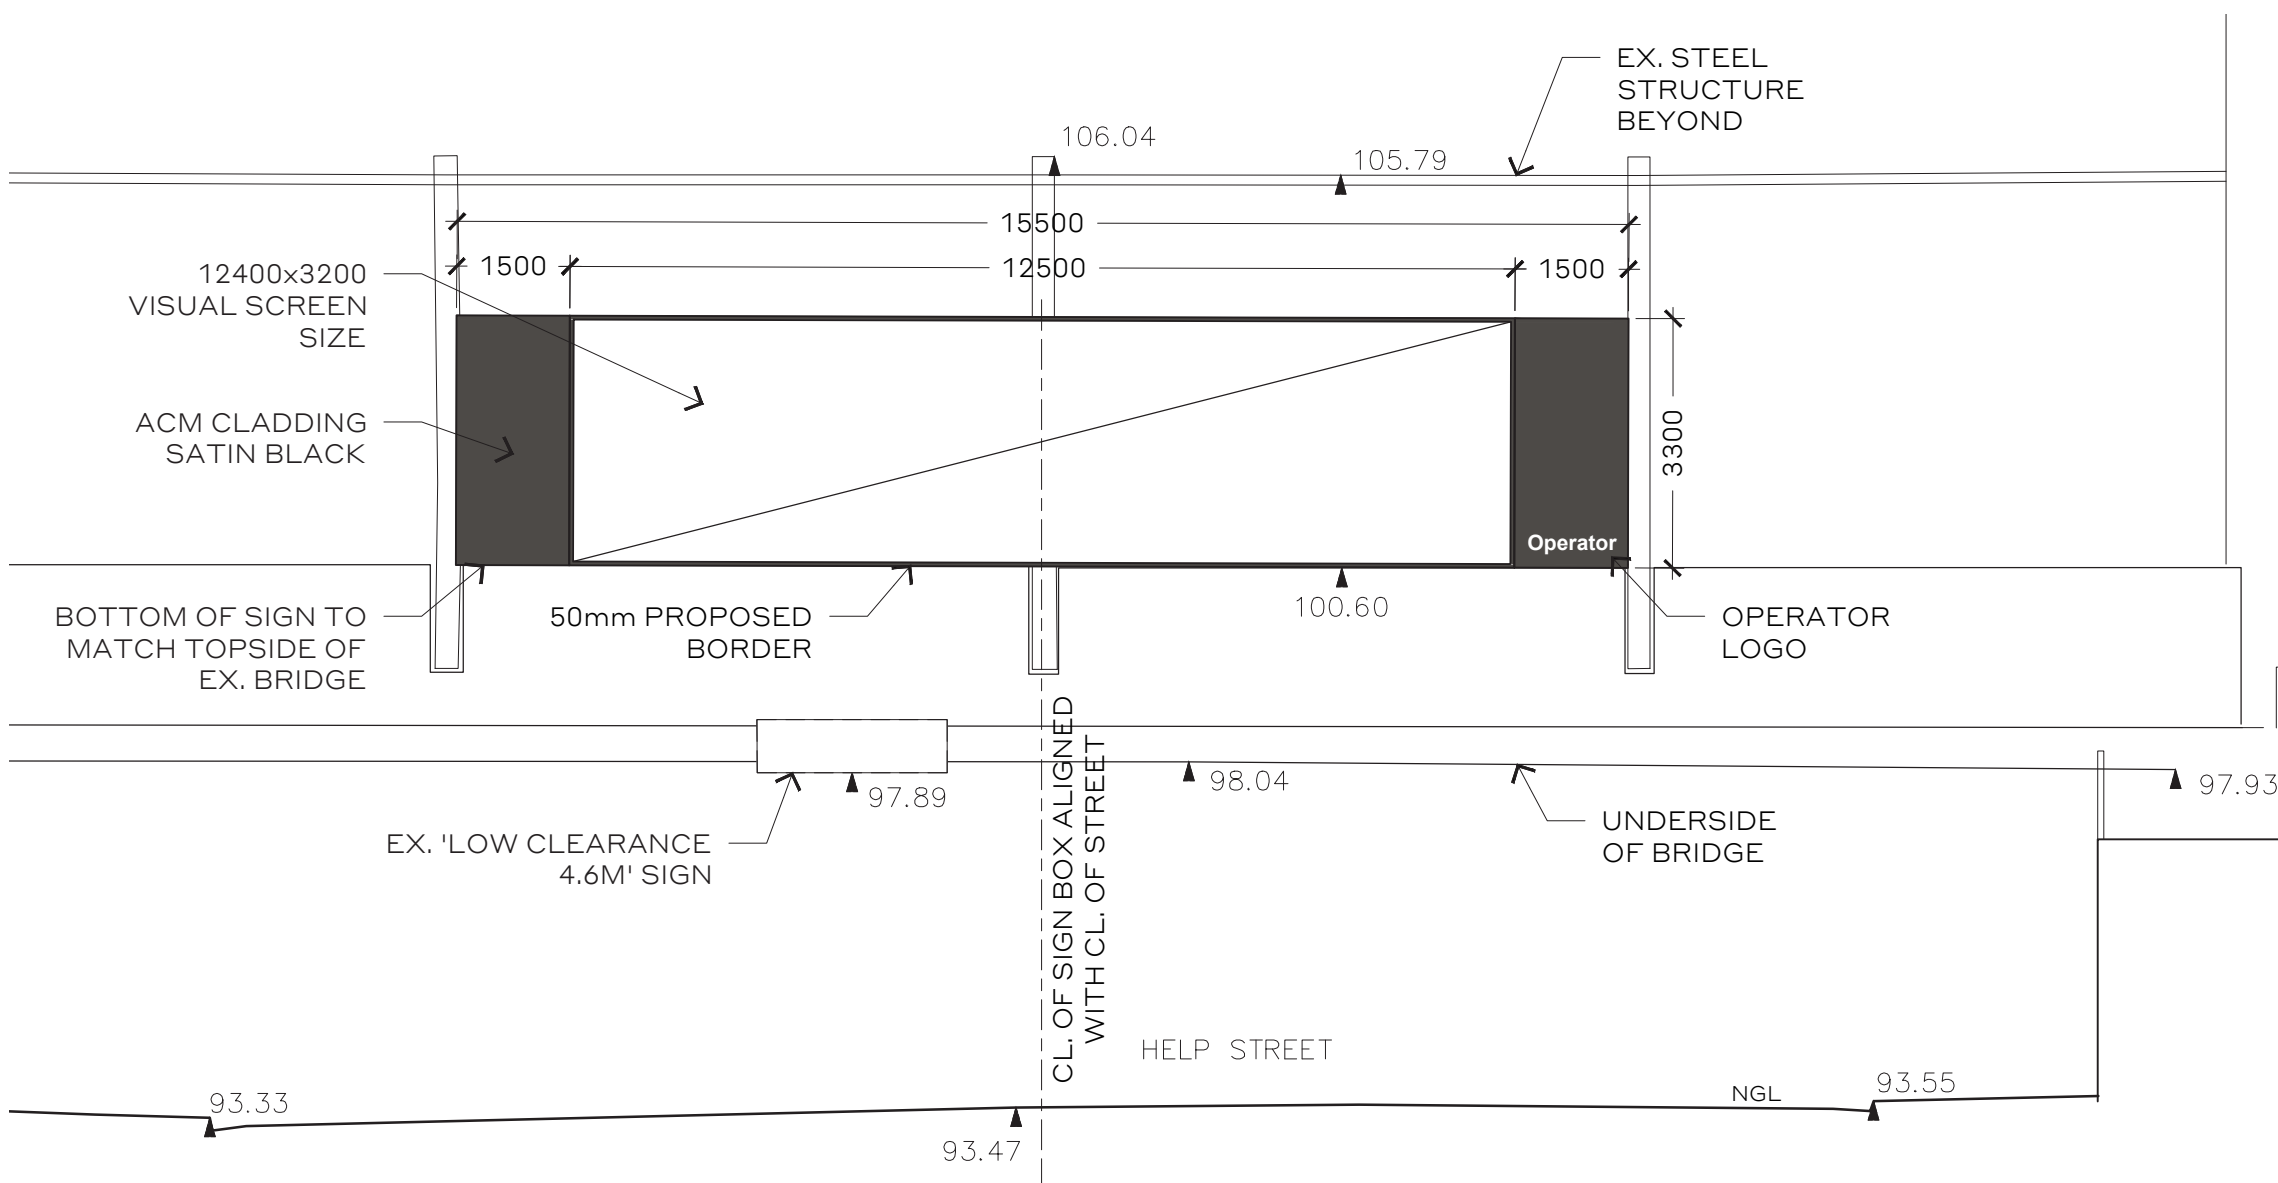

WEST ELEVATION

SCALE 1:100 @ A1

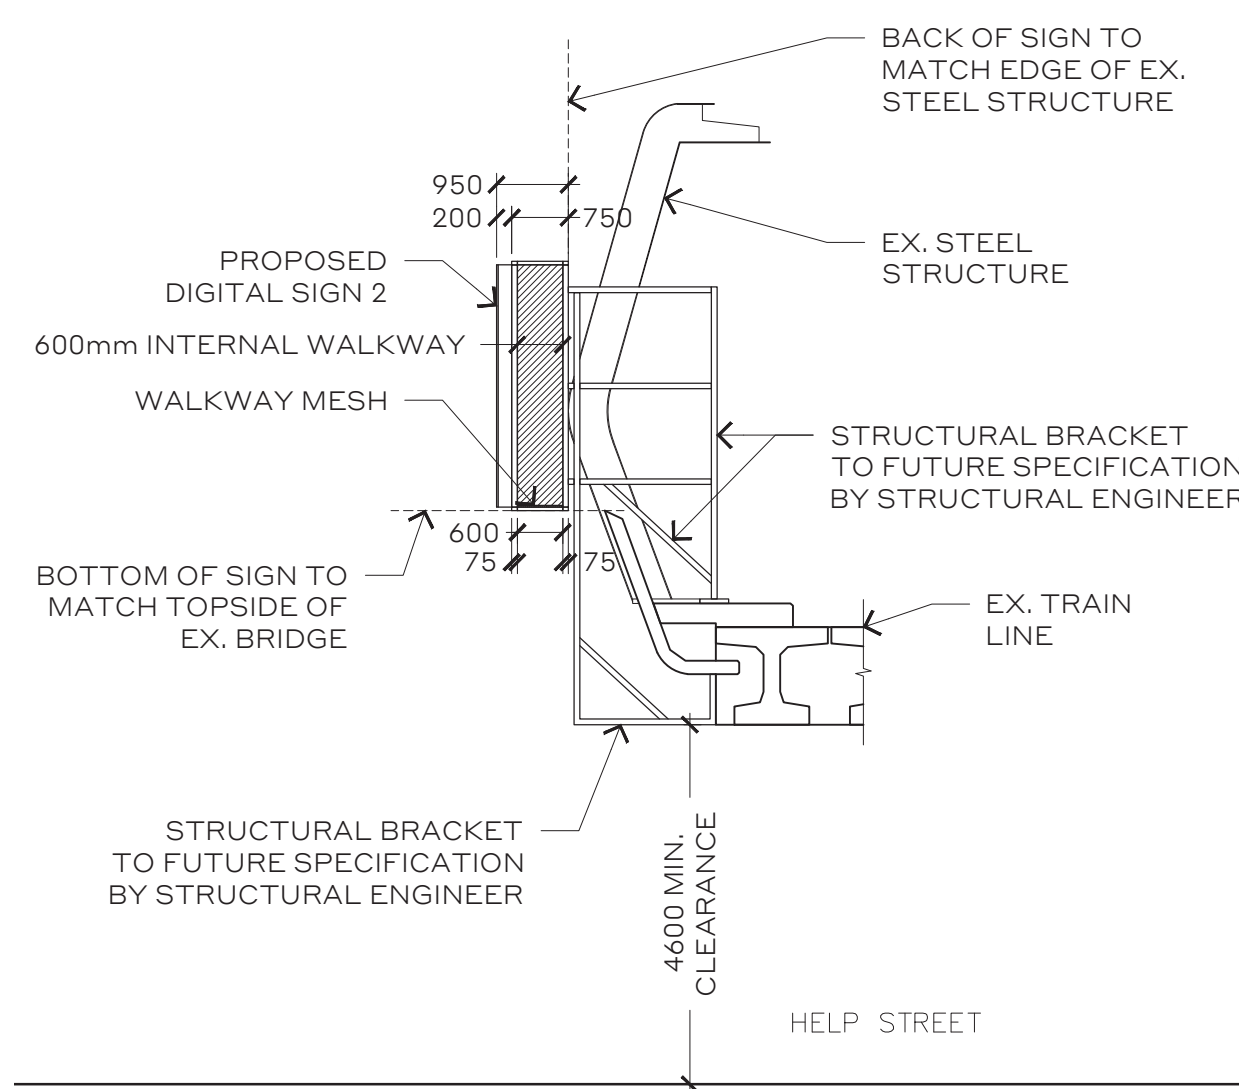

SECTION B-B

SCALE 1:100 @ A1



PHOTOMONTAGE - VIEW 2

View from Help Street looking East

NOT FOR CONSTRUCTION

ETHOS
URBAN

Ethos Urban Pty. Ltd.
ABN 13 615 087 931 ACN 615 087 931
www.ethosurban.com
173-185 Sussex Street Sydney NSW 2000
t +61 2 9956 6962

DISCLAIMER

This drawing shall only be used for the purpose for which it was commissioned. Unauthorised use of the drawings is prohibited. Do not scale this drawing. Use only figured dimensions. Report any discrepancy to the Architect or Urban Designer for clarification prior to the commencement of any work.

LEGEND / NOTES

- Site boundary
- Photomontage location
- Proposed sign (NTS)

- ACM Aluminium composite material
- CL Centre line
- EX Existing
- LIS Limited in stratum

ISSUE DATE REVISION REVISION BY APPROVED BY

A 17.12.20 DA Issue to DPIE PN SM

DEVELOPMENT APPLICATION ISSUE TO DPIE

PROJECT

DOOH Development Applications
Prepared for Sydney Trains

SCALE
AS SHOWN @ A1

DRAWING

Site Plan & General Arrangement 2
Site 13 - Chatswood (Help Street - Western Side)

A-13.2
/A

JOB NO. 2200249 DWG NO. A-13.2 ISSUE A DATE 17.12.20 DRAWN BY PN