





LOCATION PLAN -
AERIAL PHOTO

NTS

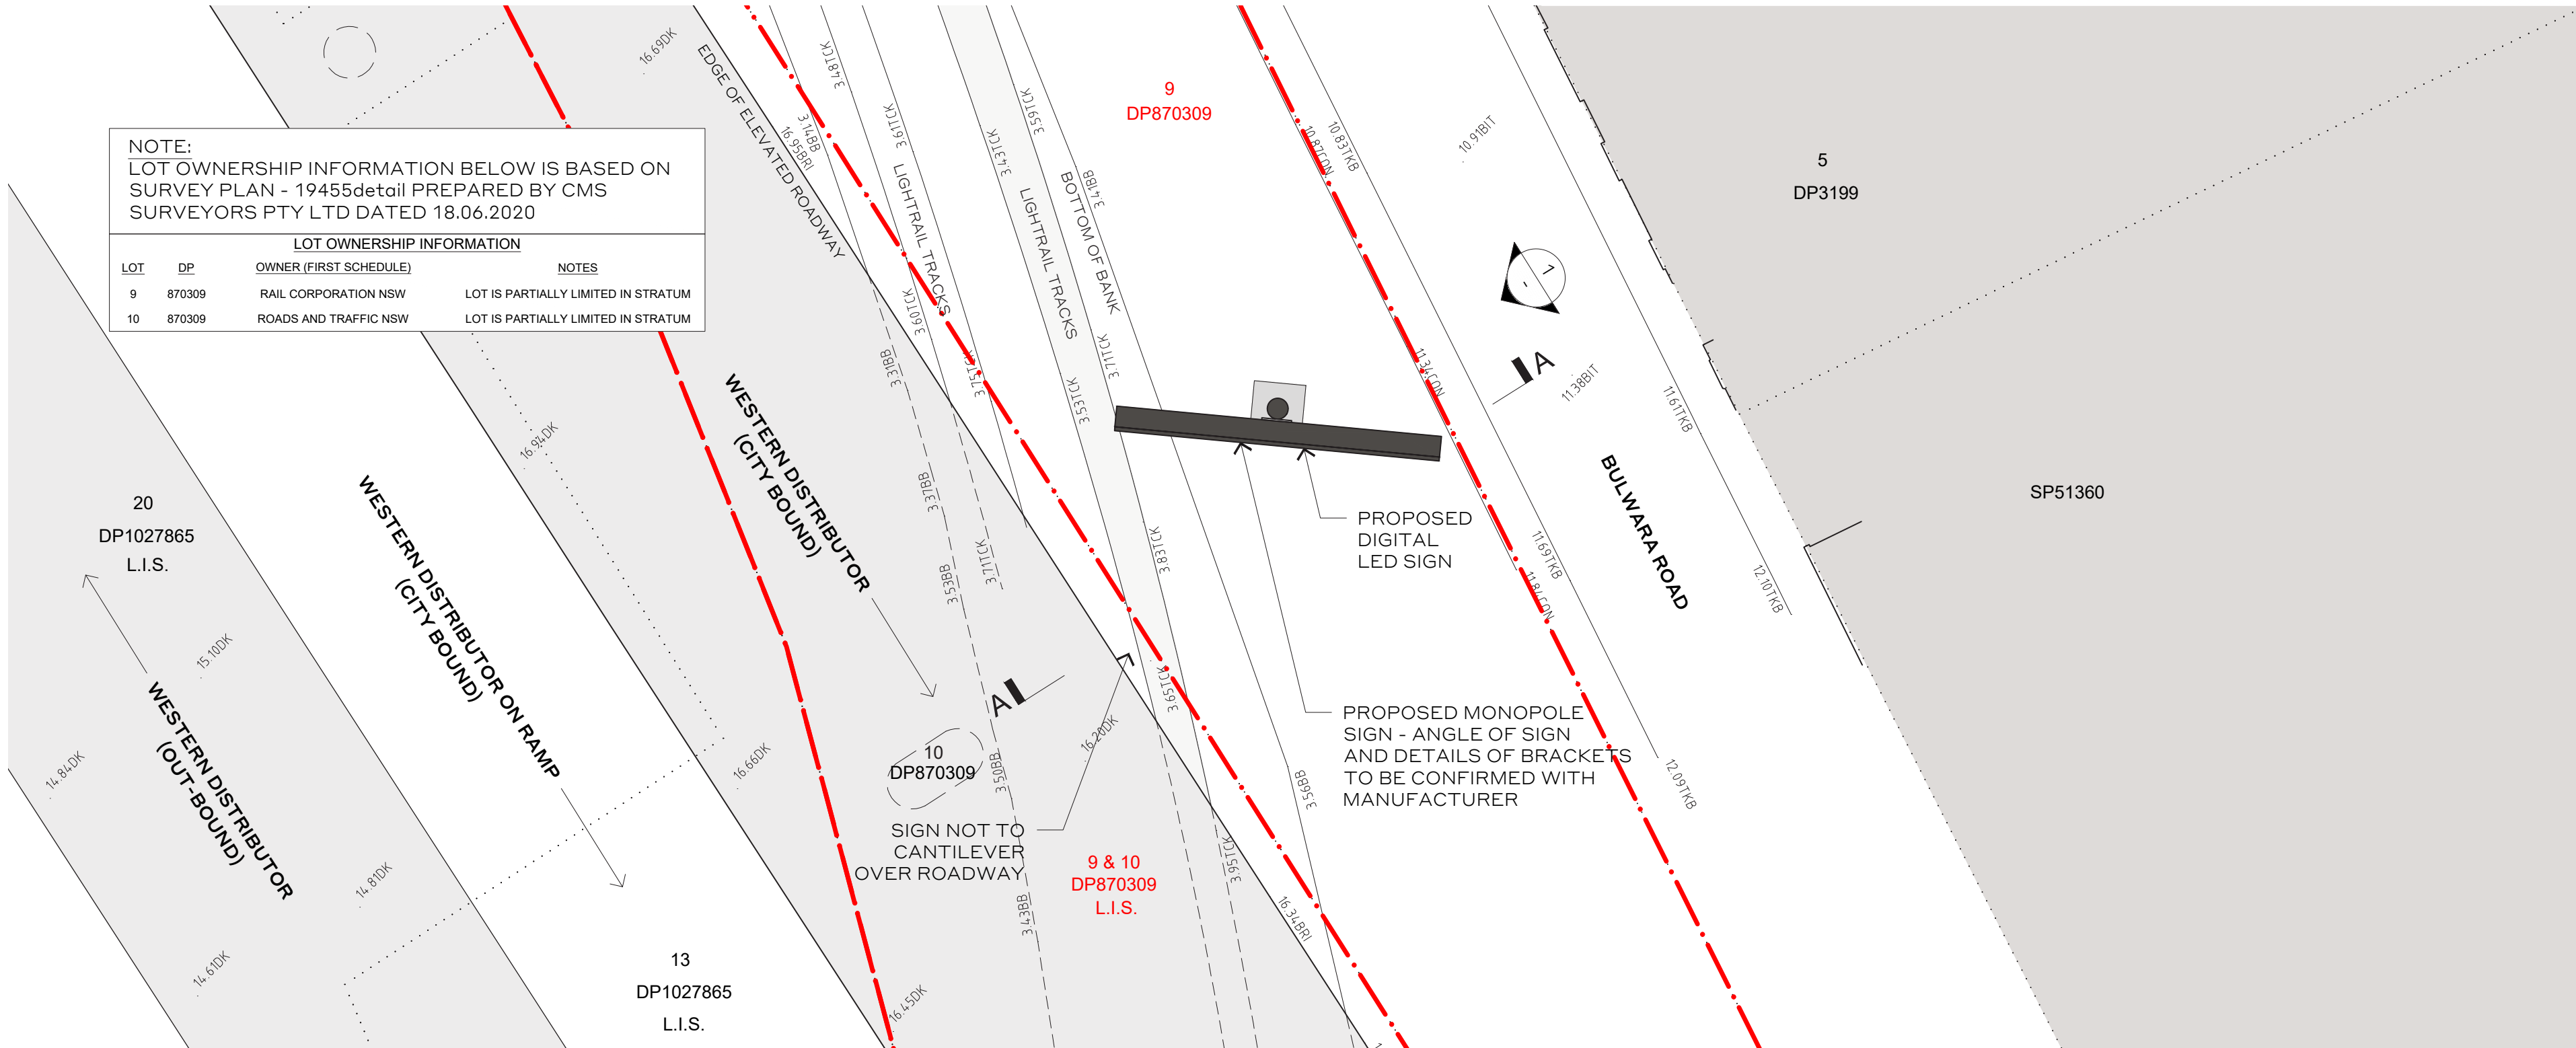


SITE PLAN

SCALE 1:200 @ A1

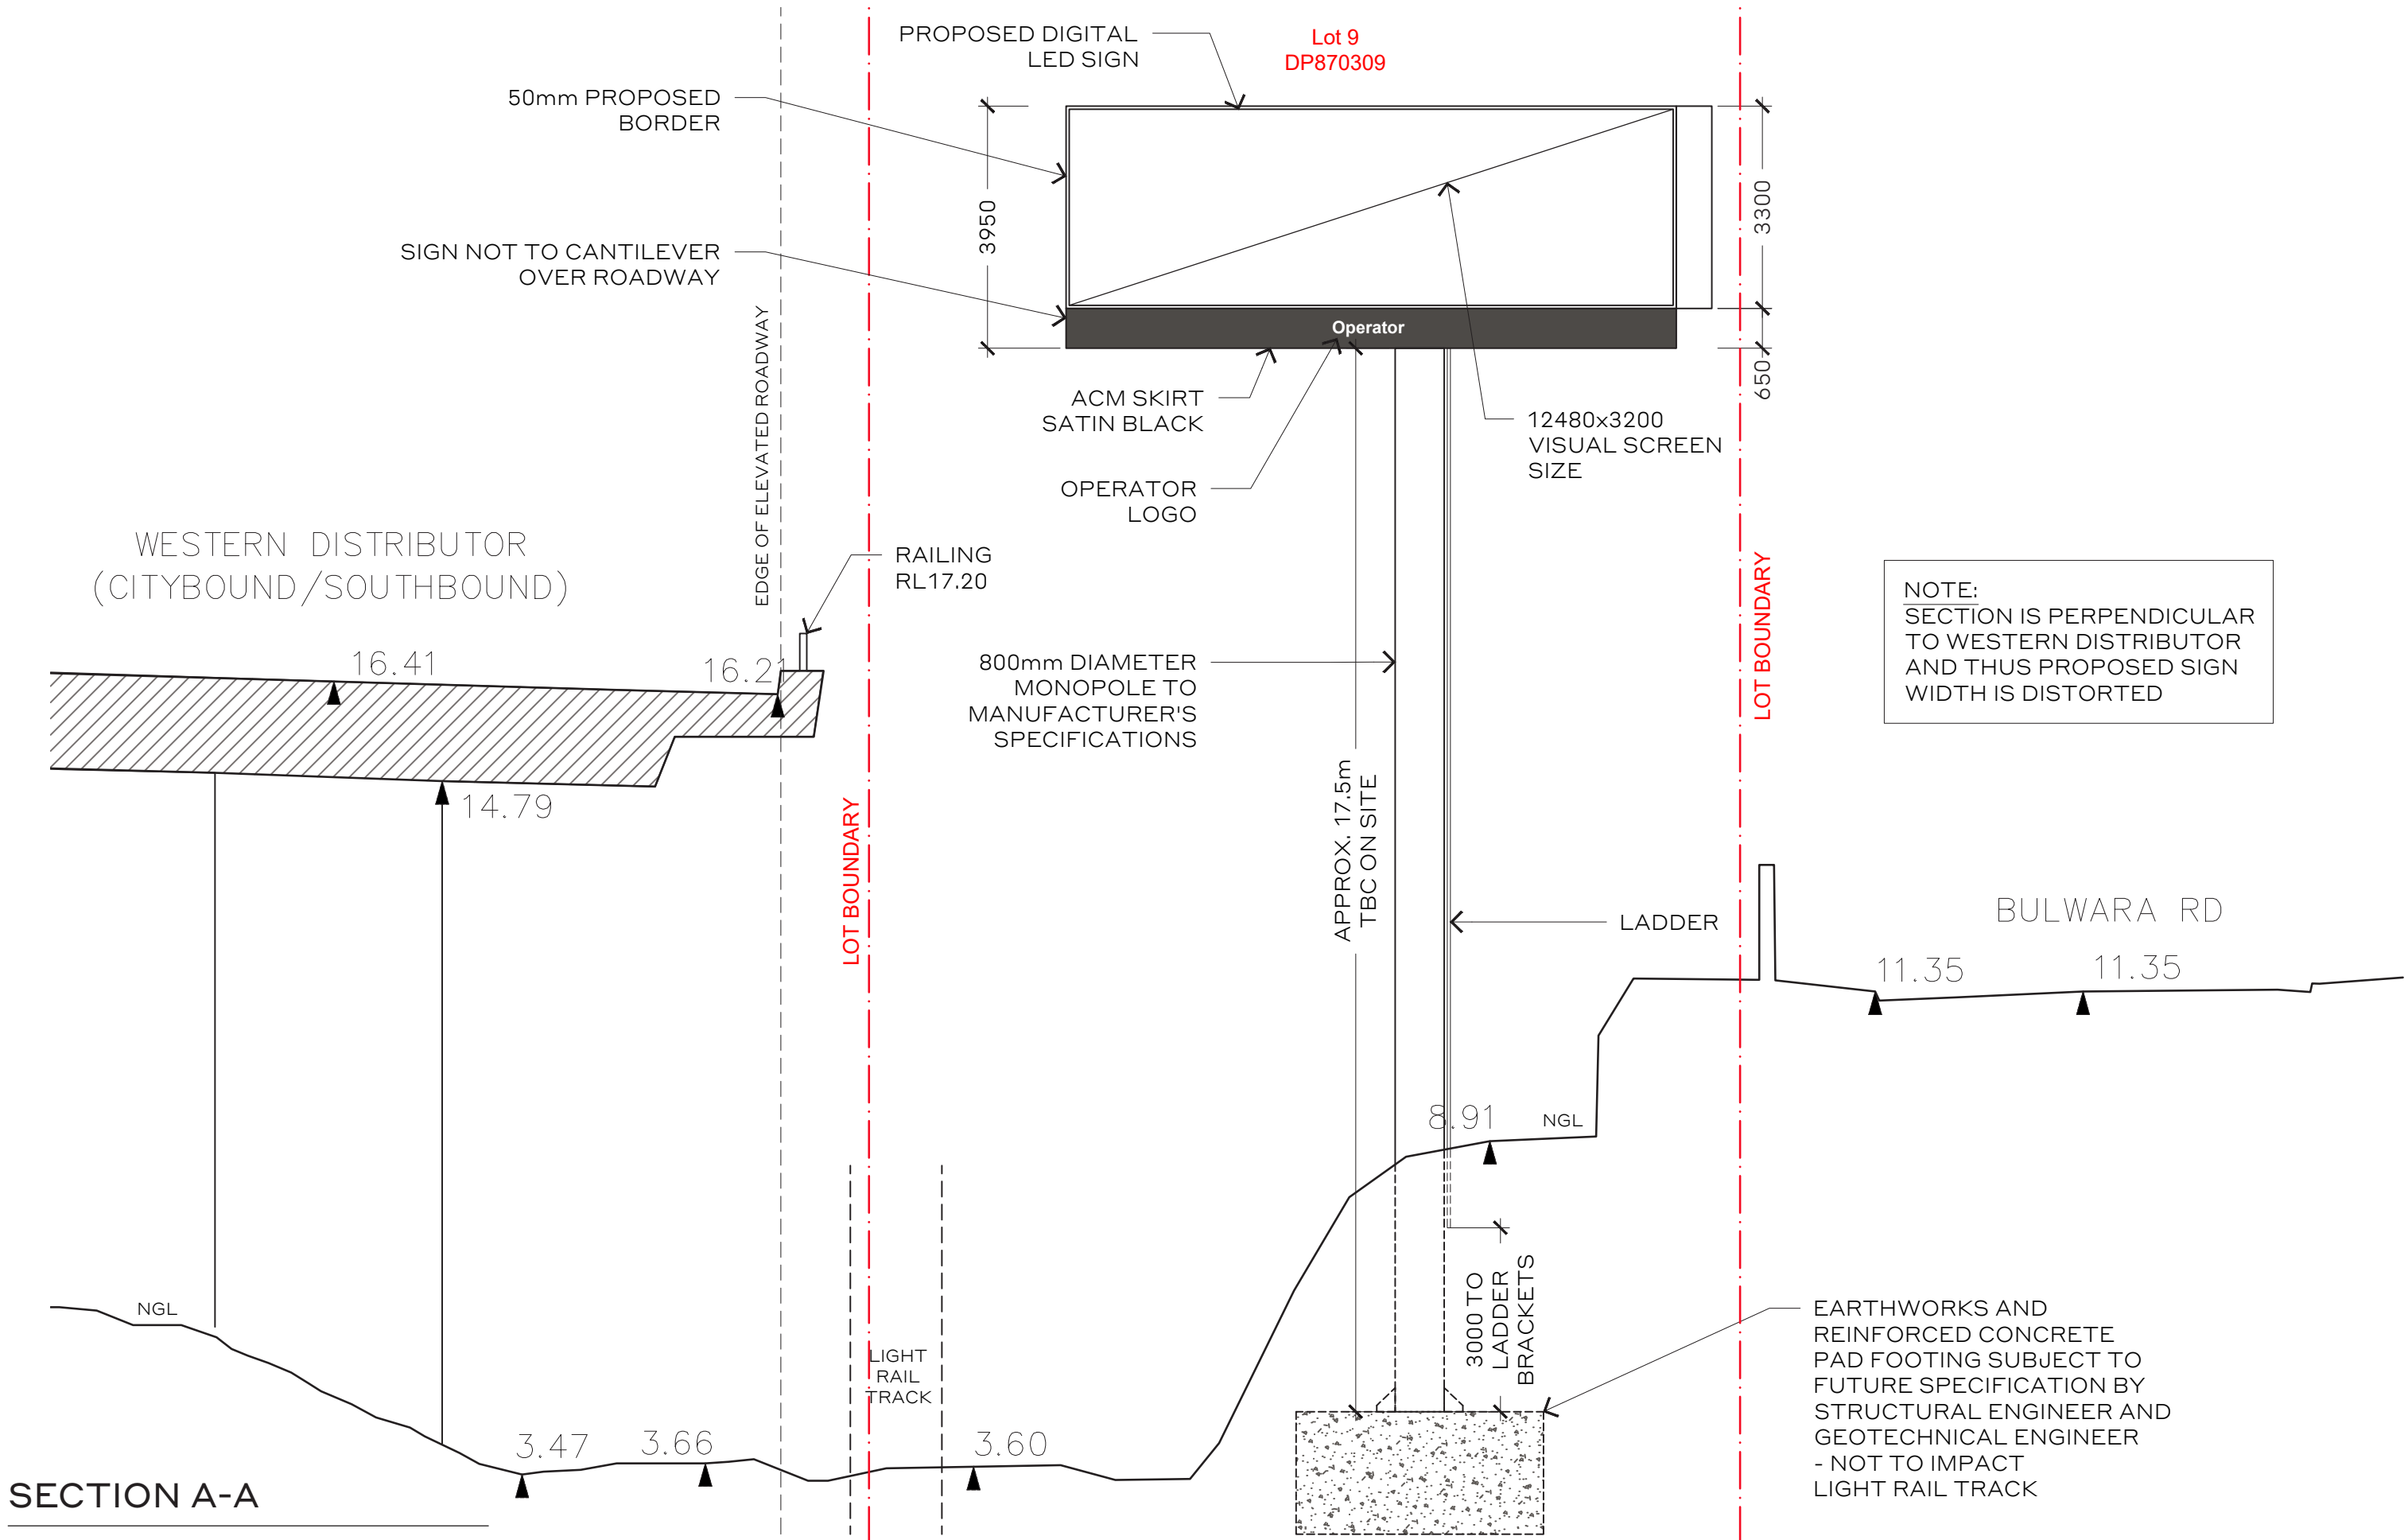

SECTION A-A

SCALE 1:100 @ A1

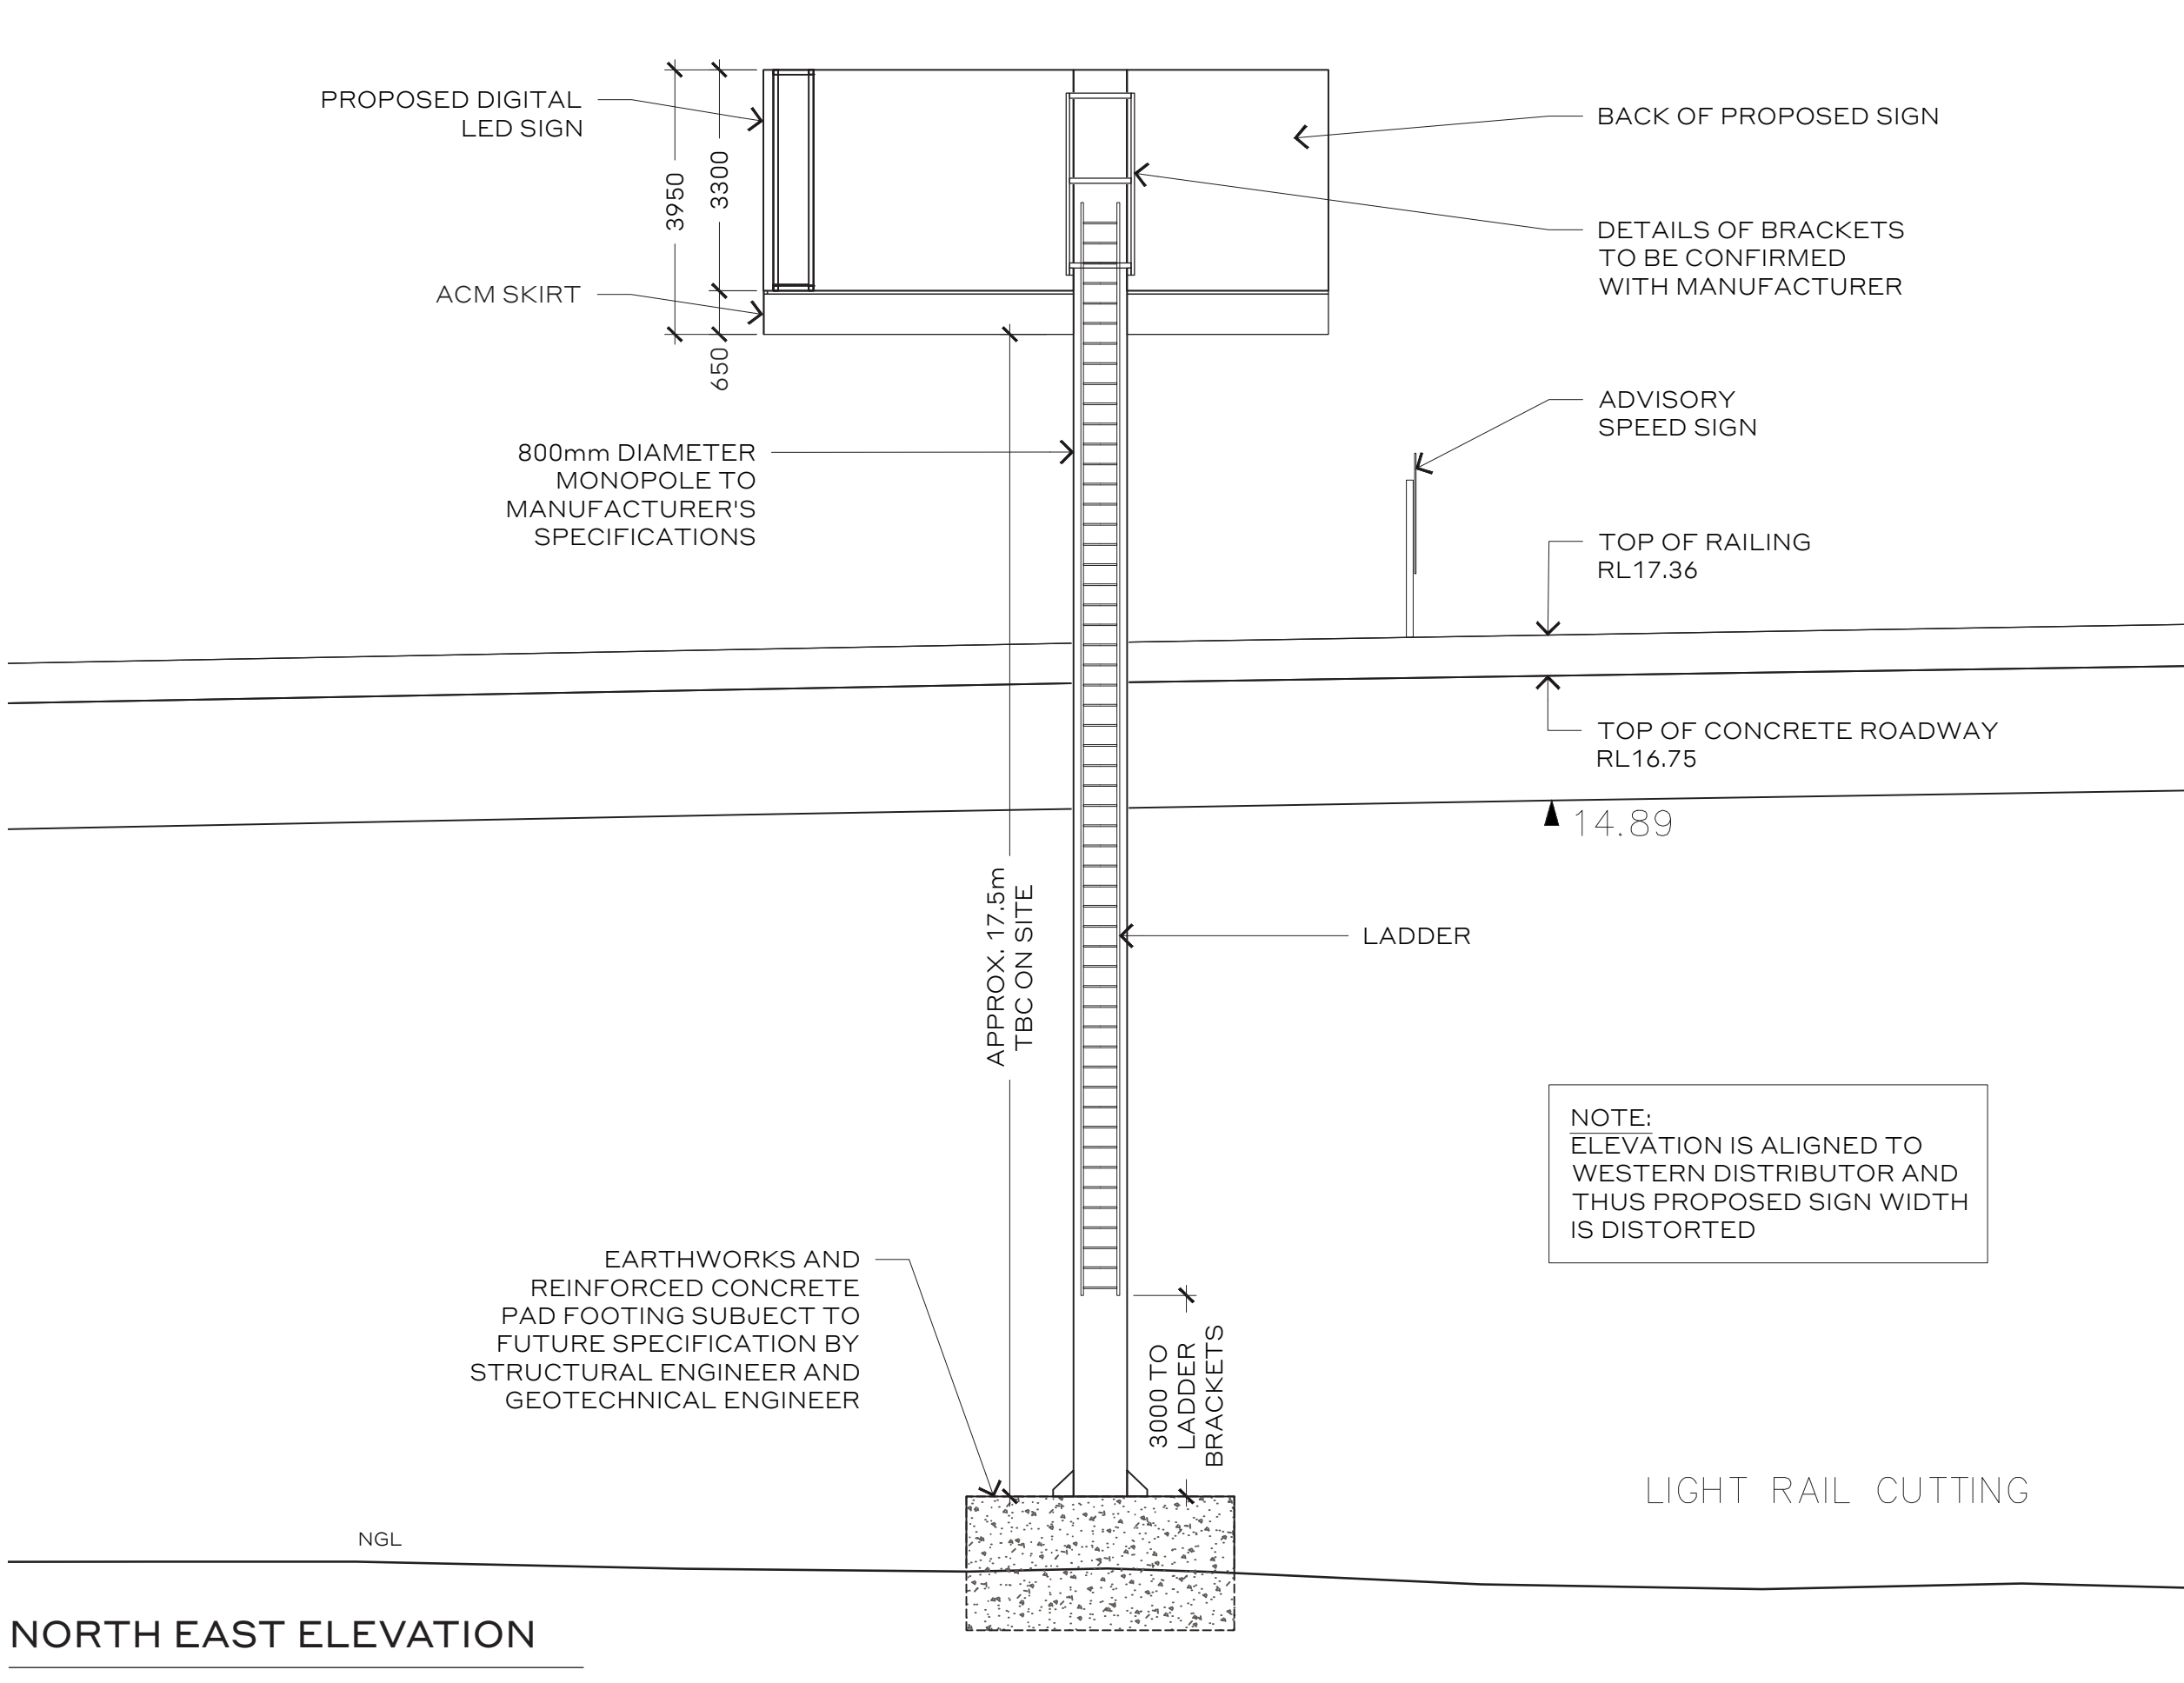

NORTH EAST ELEVATION

SCALE 1:100 @ A1

NOT FOR CONSTRUCTION

ETHOS
URBAN

Ethos Urban Pty. Ltd.
ABN 13 615 087 931 ACN 615 087 931
www.ethosurban.com
173-185 Sussex Street Sydney NSW 2000
t +61 2 9956 6962

DISCLAIMER

This drawing shall only be used for the purpose for which it was commissioned. Unauthorised use of the drawings is prohibited. Do not scale this drawing. Use only figured dimensions. Report any discrepancy to the Architect for clarification prior to the commencement of any work.

LEGEND / NOTES

- Site boundary
- Photomontage location
- Proposed sign (NTS)

- ACM Aluminium composite material
- LIS Limited in stratum
- NGL Natural ground line

ISSUE	DATE	REVISION	REVISION BY	APPROVED BY
A	17.12.20	DA Issue to DPIE	PN	SM

DEVELOPMENT APPLICATION ISSUE TO DPIE

PROJECT
DOOH Development Applications
Prepared for Sydney Trains


SCALE
AS SHOWN @ A1

DRAWING

Site Plan & General Arrangement
Site 2 - Pyrmont


A-2.1
/A

JOB NO.	DWG NO.	ISSUE	DATE	DRAWN BY
2200249	A-2.1	A	17.12.20	PN

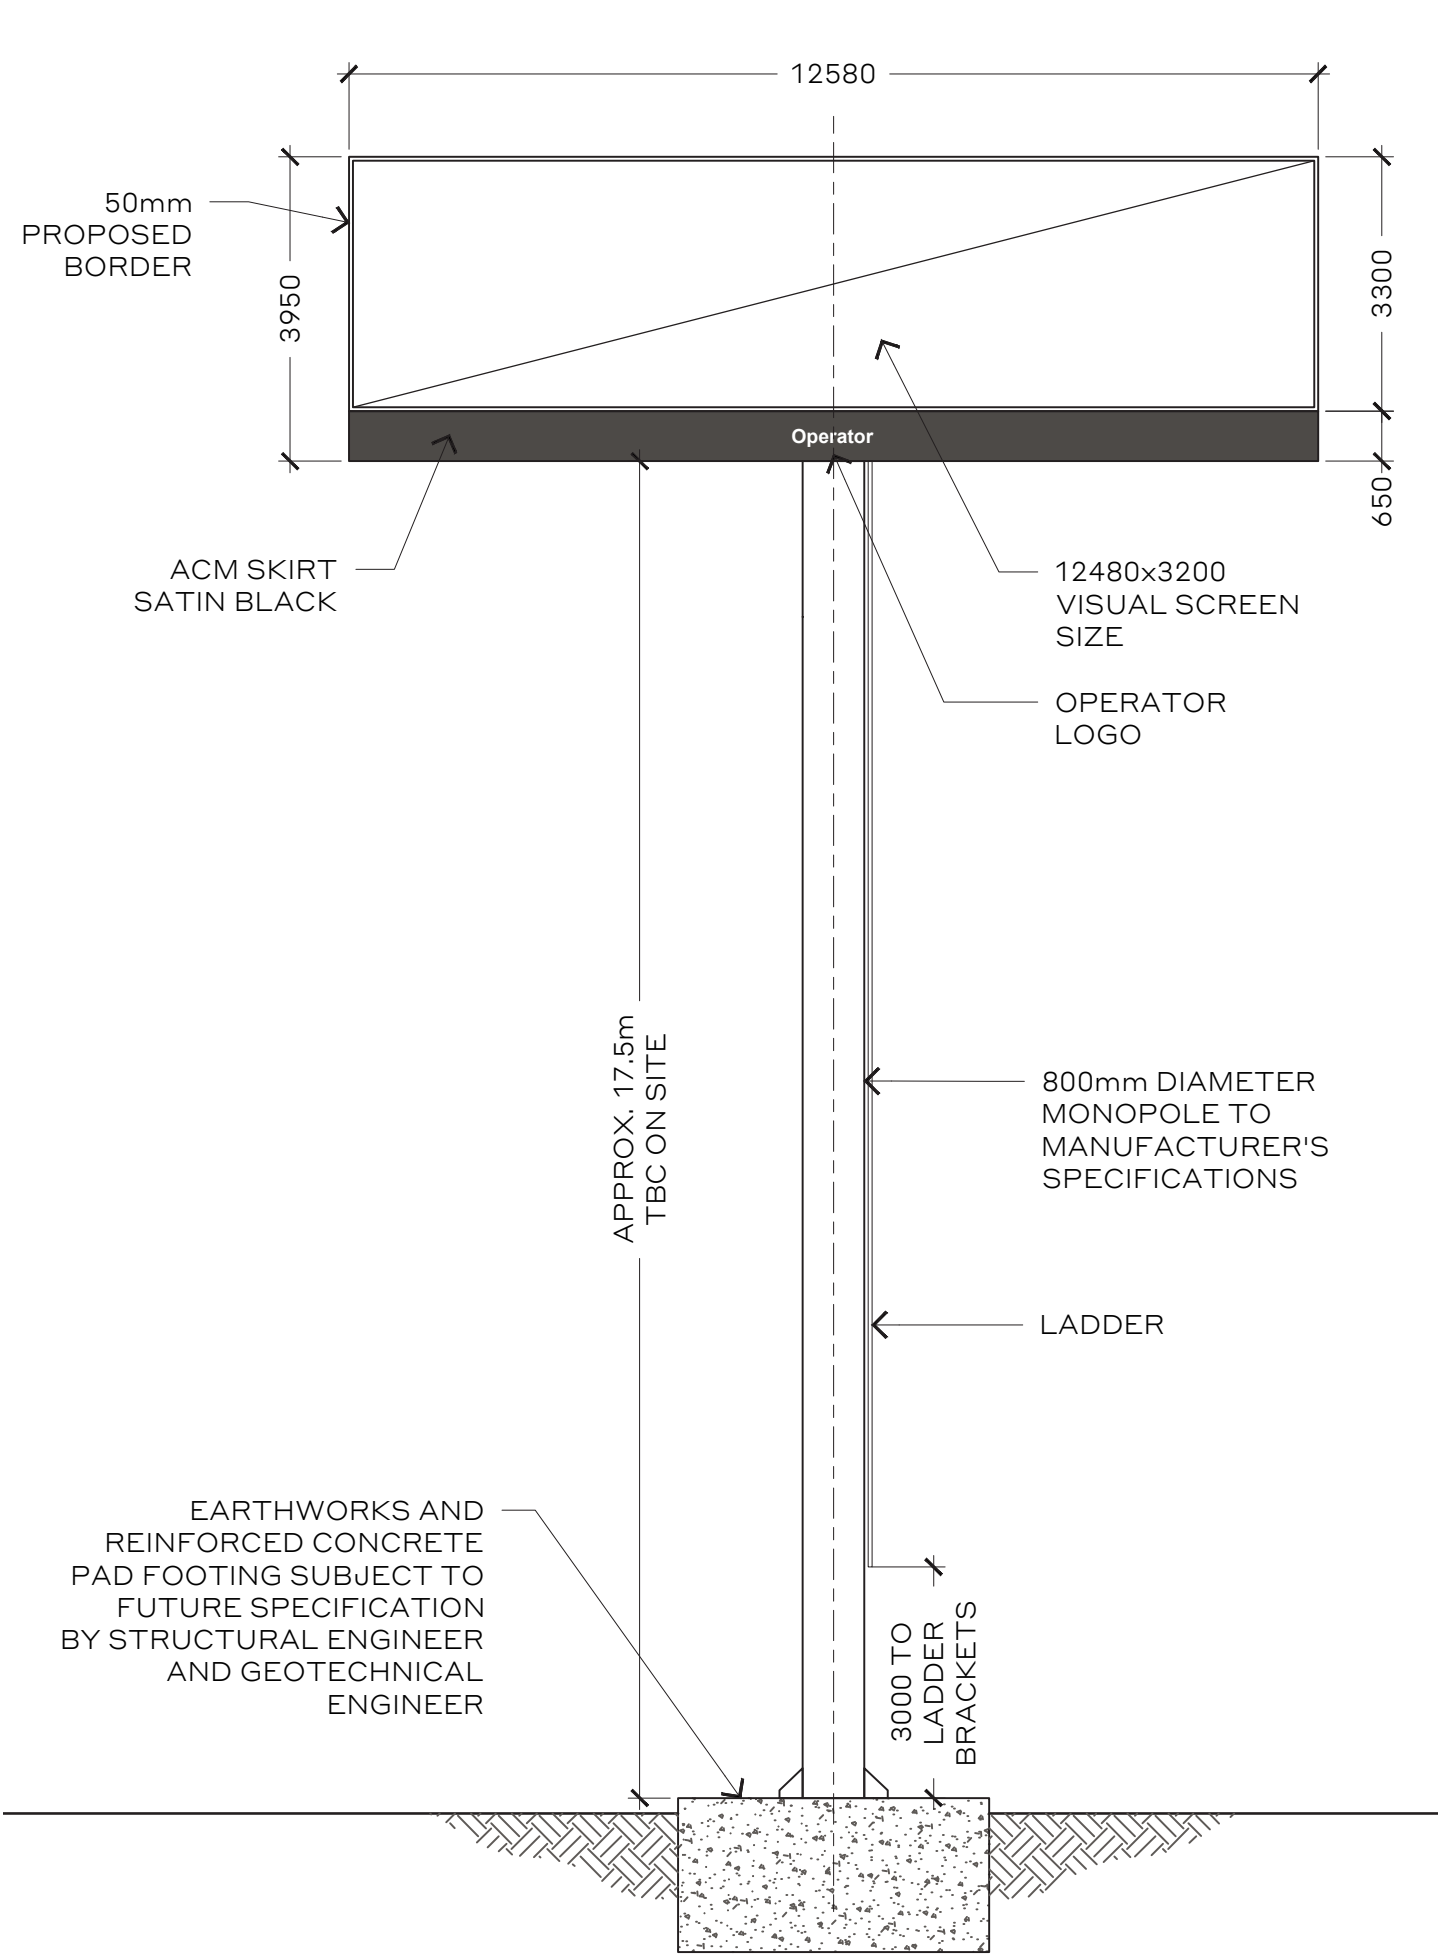

TYPICAL FRONT ELEVATION

SCALE 1:100 @ A1

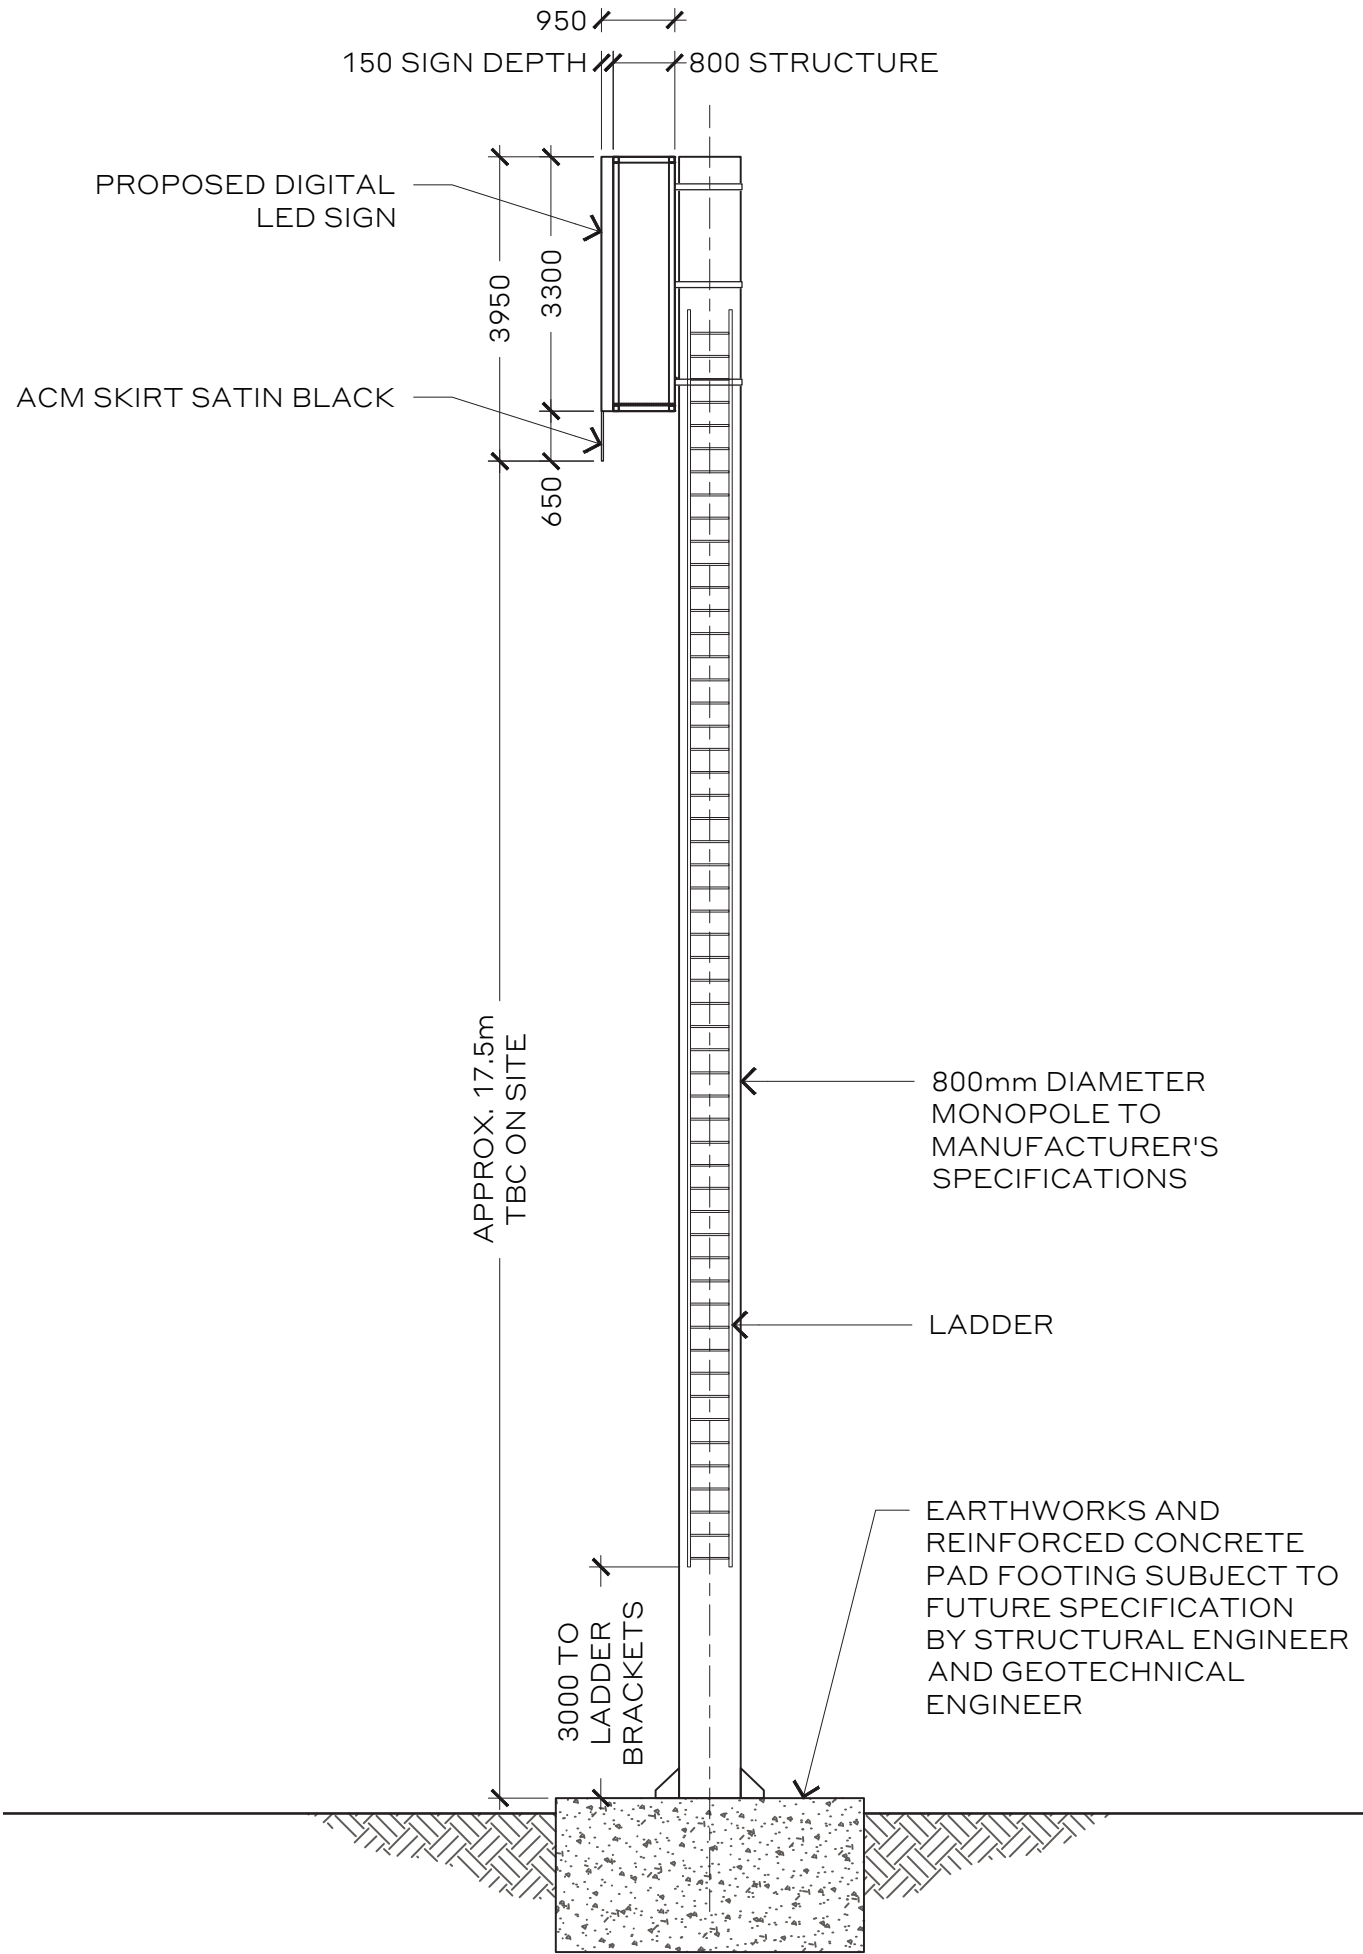

TYPICAL SIDE ELEVATION

SCALE 1:100 @ A1



PHOTOMONTAGE - VIEW 1

View from Western Distributor looking North

NOT FOR CONSTRUCTION

ETHOS
URBAN

Ethos Urban Pty. Ltd.
ABN 13 615 087 931 ACN 615 087 931
www.ethosurban.com
173-185 Sussex Street Sydney NSW 2000
t +61 2 9956 6962

DISCLAIMER

This drawing shall only be used for the purpose for which it was commissioned. Unauthorised use of the drawings is prohibited. Do not scale this drawing. Use only figured dimensions. Report any discrepancy to the Architect for clarification prior to the commencement of any work.

LEGEND / NOTES

- Site boundary
- Photomontage location
- Proposed sign (NTS)

- ACM Aluminium composite material
- LIS Limited in stratum
- NGL Natural ground line

ISSUE	DATE	REVISION	REVISION BY	APPROVED BY
A	17.12.20	DA Issue to DPIE	PN	SM

DEVELOPMENT APPLICATION ISSUE TO DPIE

PROJECT

DOOH Development Applications
Prepared for Sydney Trains

SCALE
AS SHOWN @ A1

DRAWING

Elevations & Photomontage
Site 2 - Pyrmont

A-2.2
/A

JOB NO.	DWG NO.	ISSUE	DATE	DRAWN BY
2200249	A-2.2	A	17.12.20	PN