



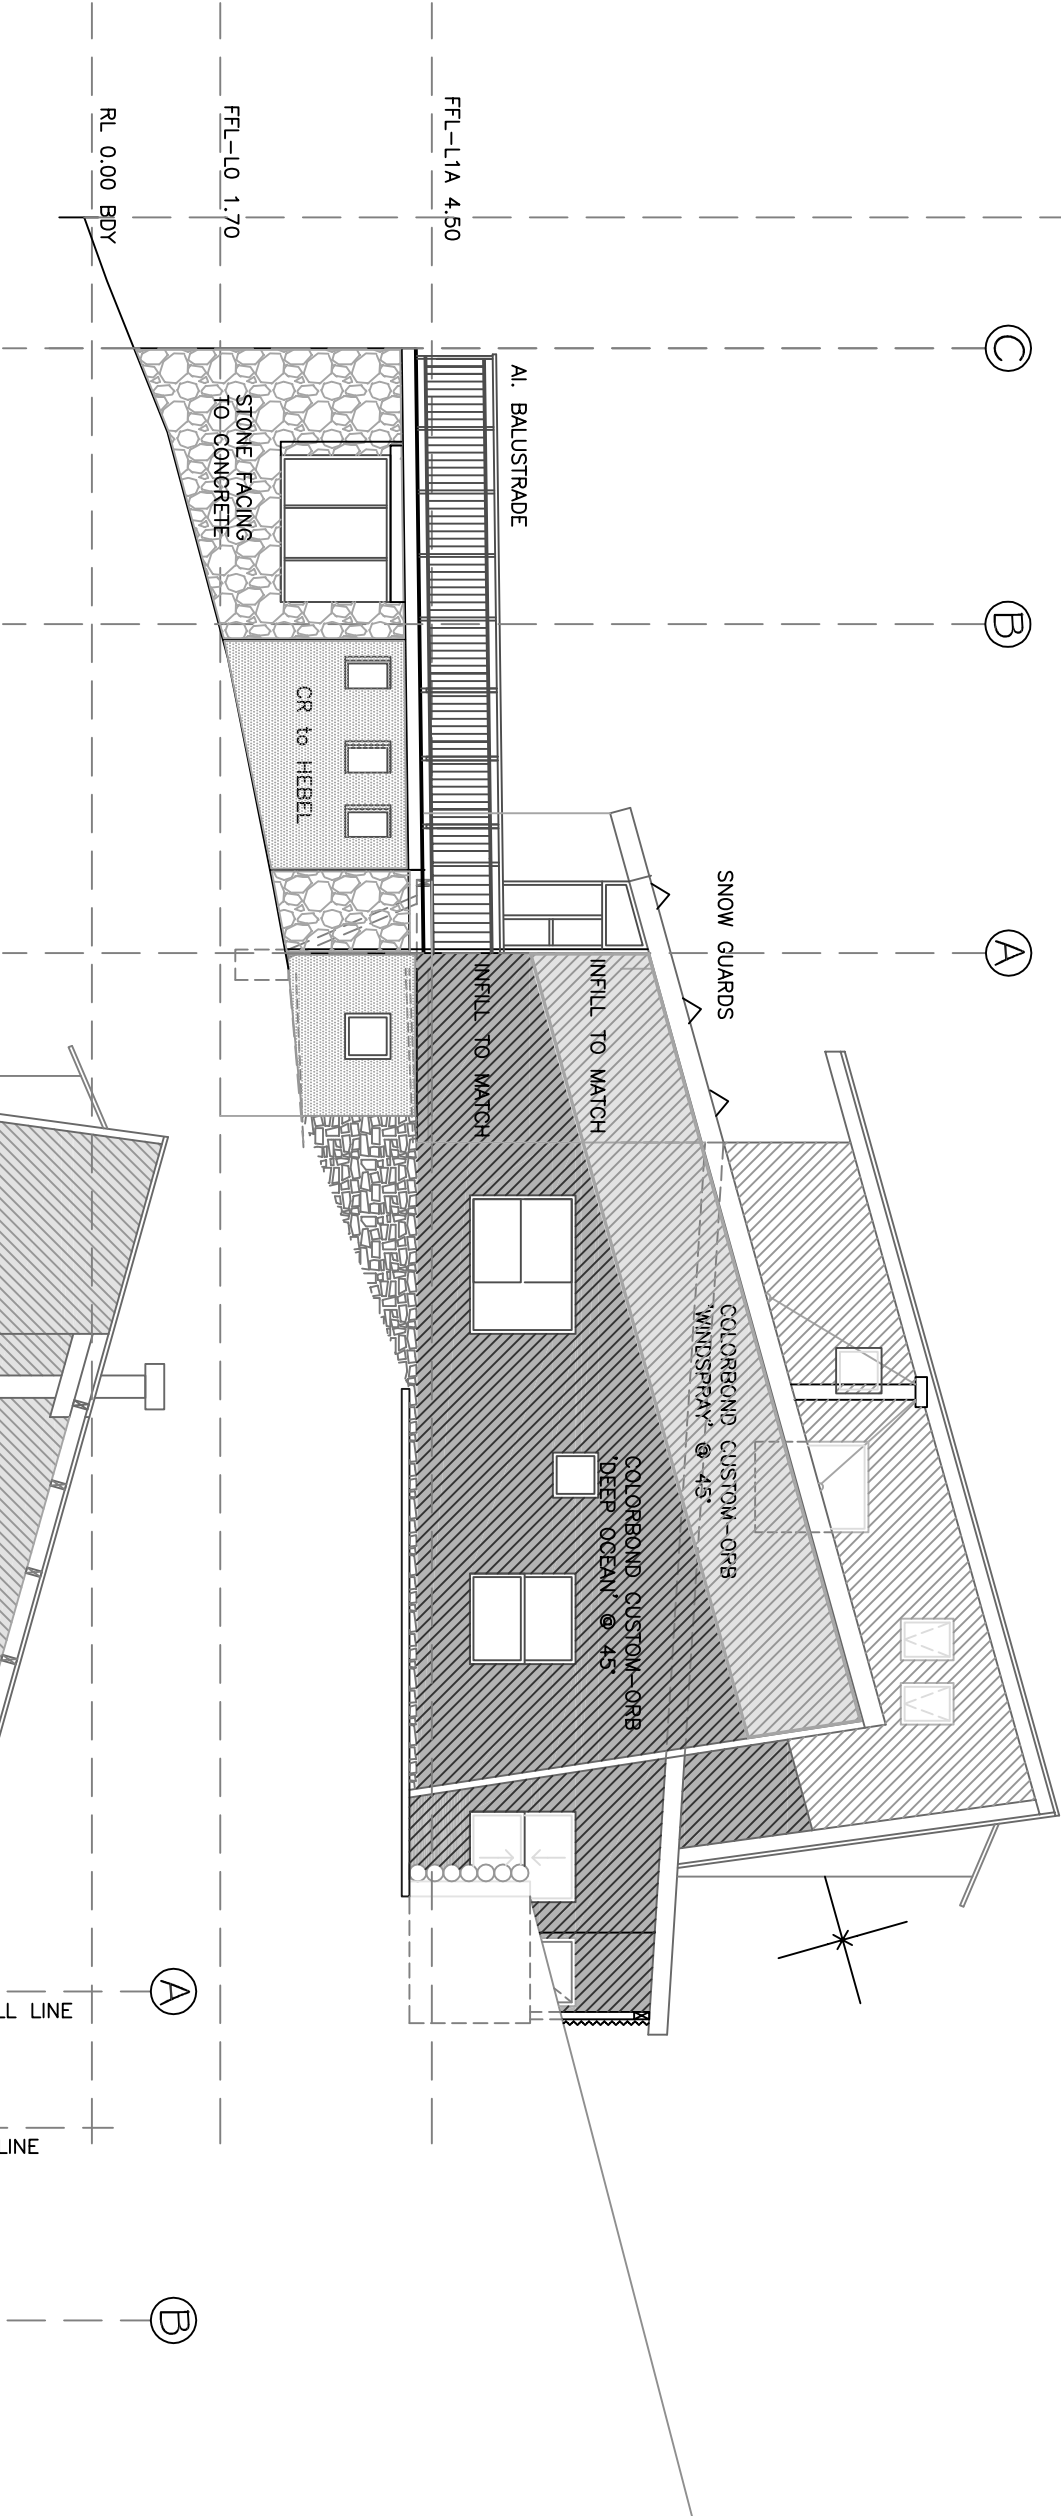

WEST ELEVATION

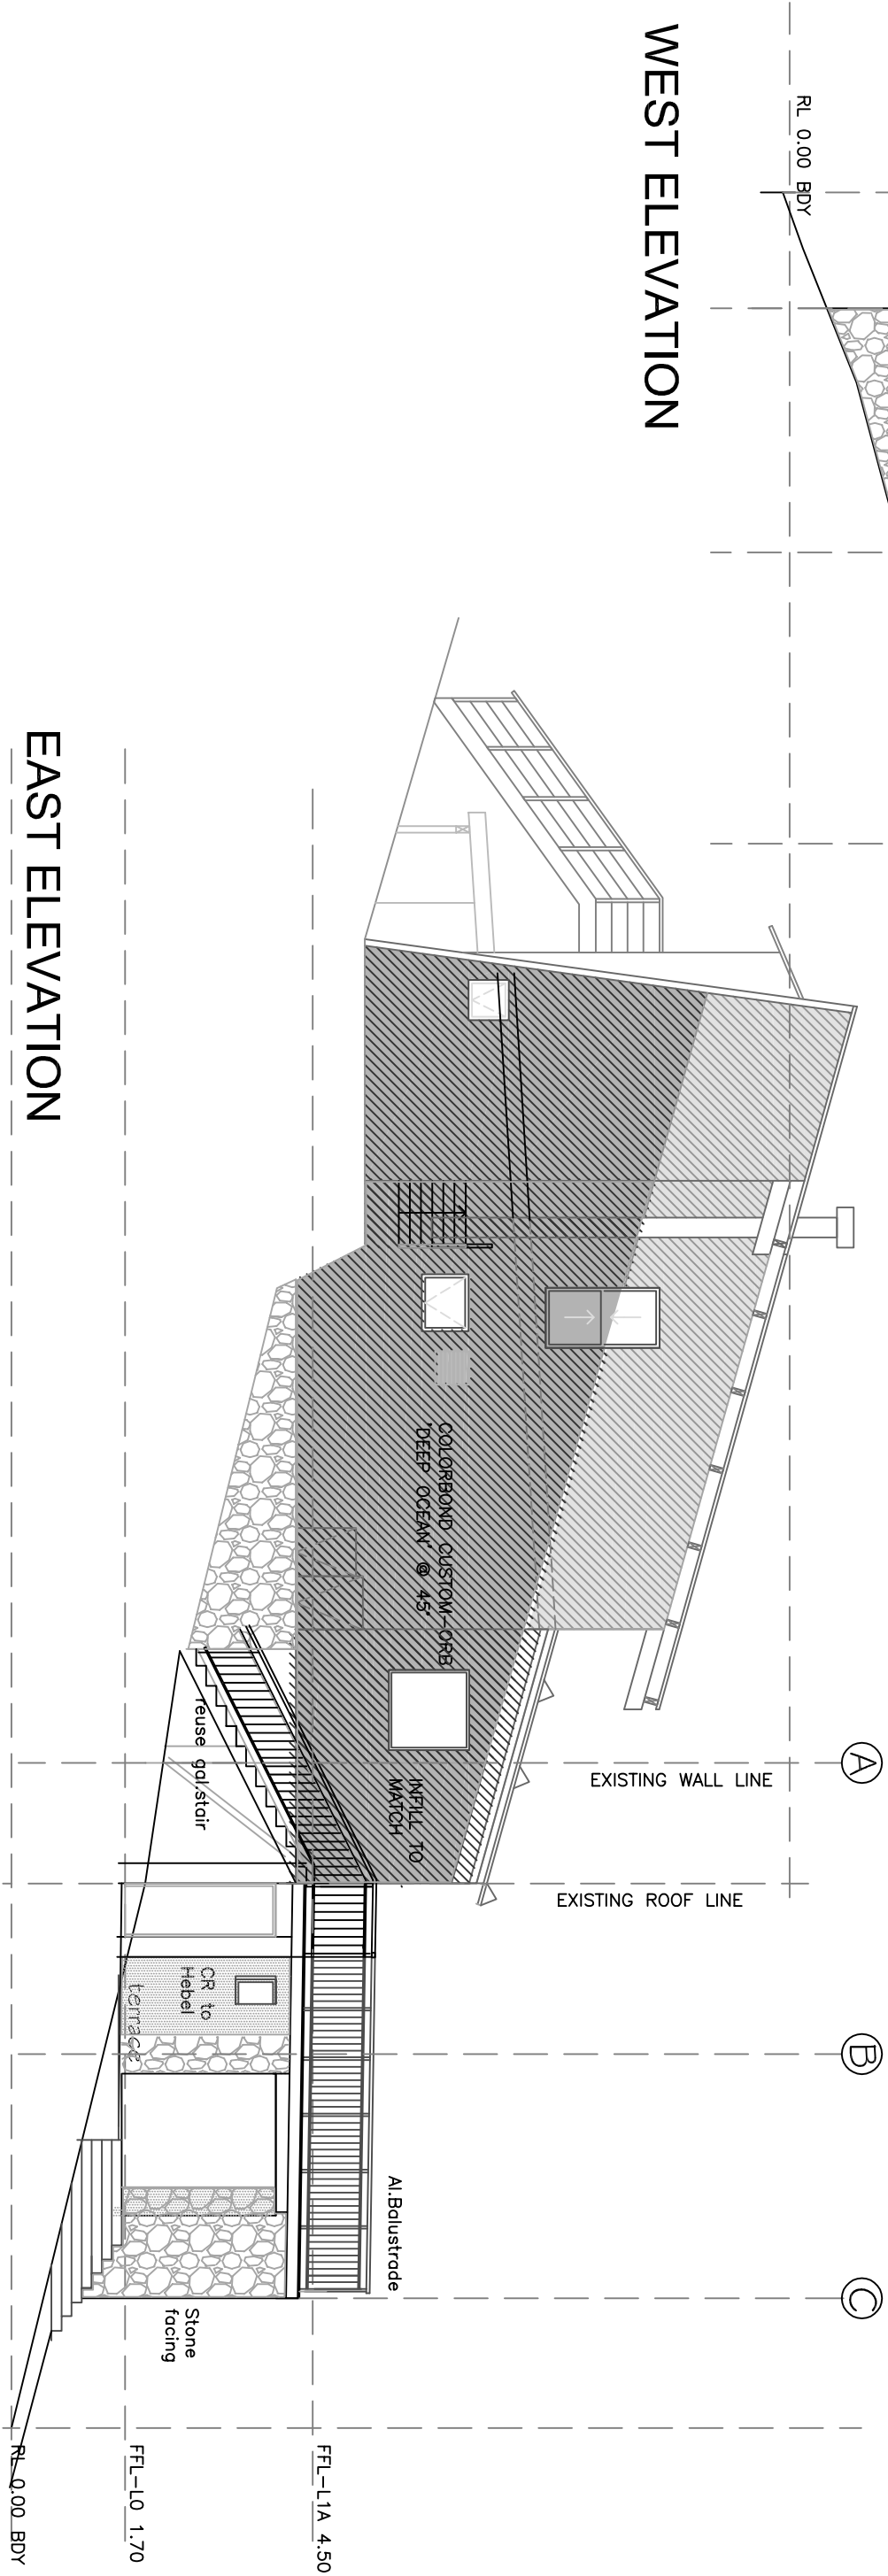

EAST ELEVATION

PAUL CAMPBELL-ALLEN
ARCHITECT
Registration No.3891 ABN 89795849368
12 Balfour Street Wollstonecraft 2065
m. 0418467 059 e. pca.architect@gmail.com

SOUTHERN CROSS ALPINE LODGE - ELEVATIONS

1914- DA-05A

30.12.19
SCALE 1:100 @A3