


# NEPEAN BUSINESS PARK PENRITH

## STATE SIGNIFICANT DEVELOPMENT APPLICATION

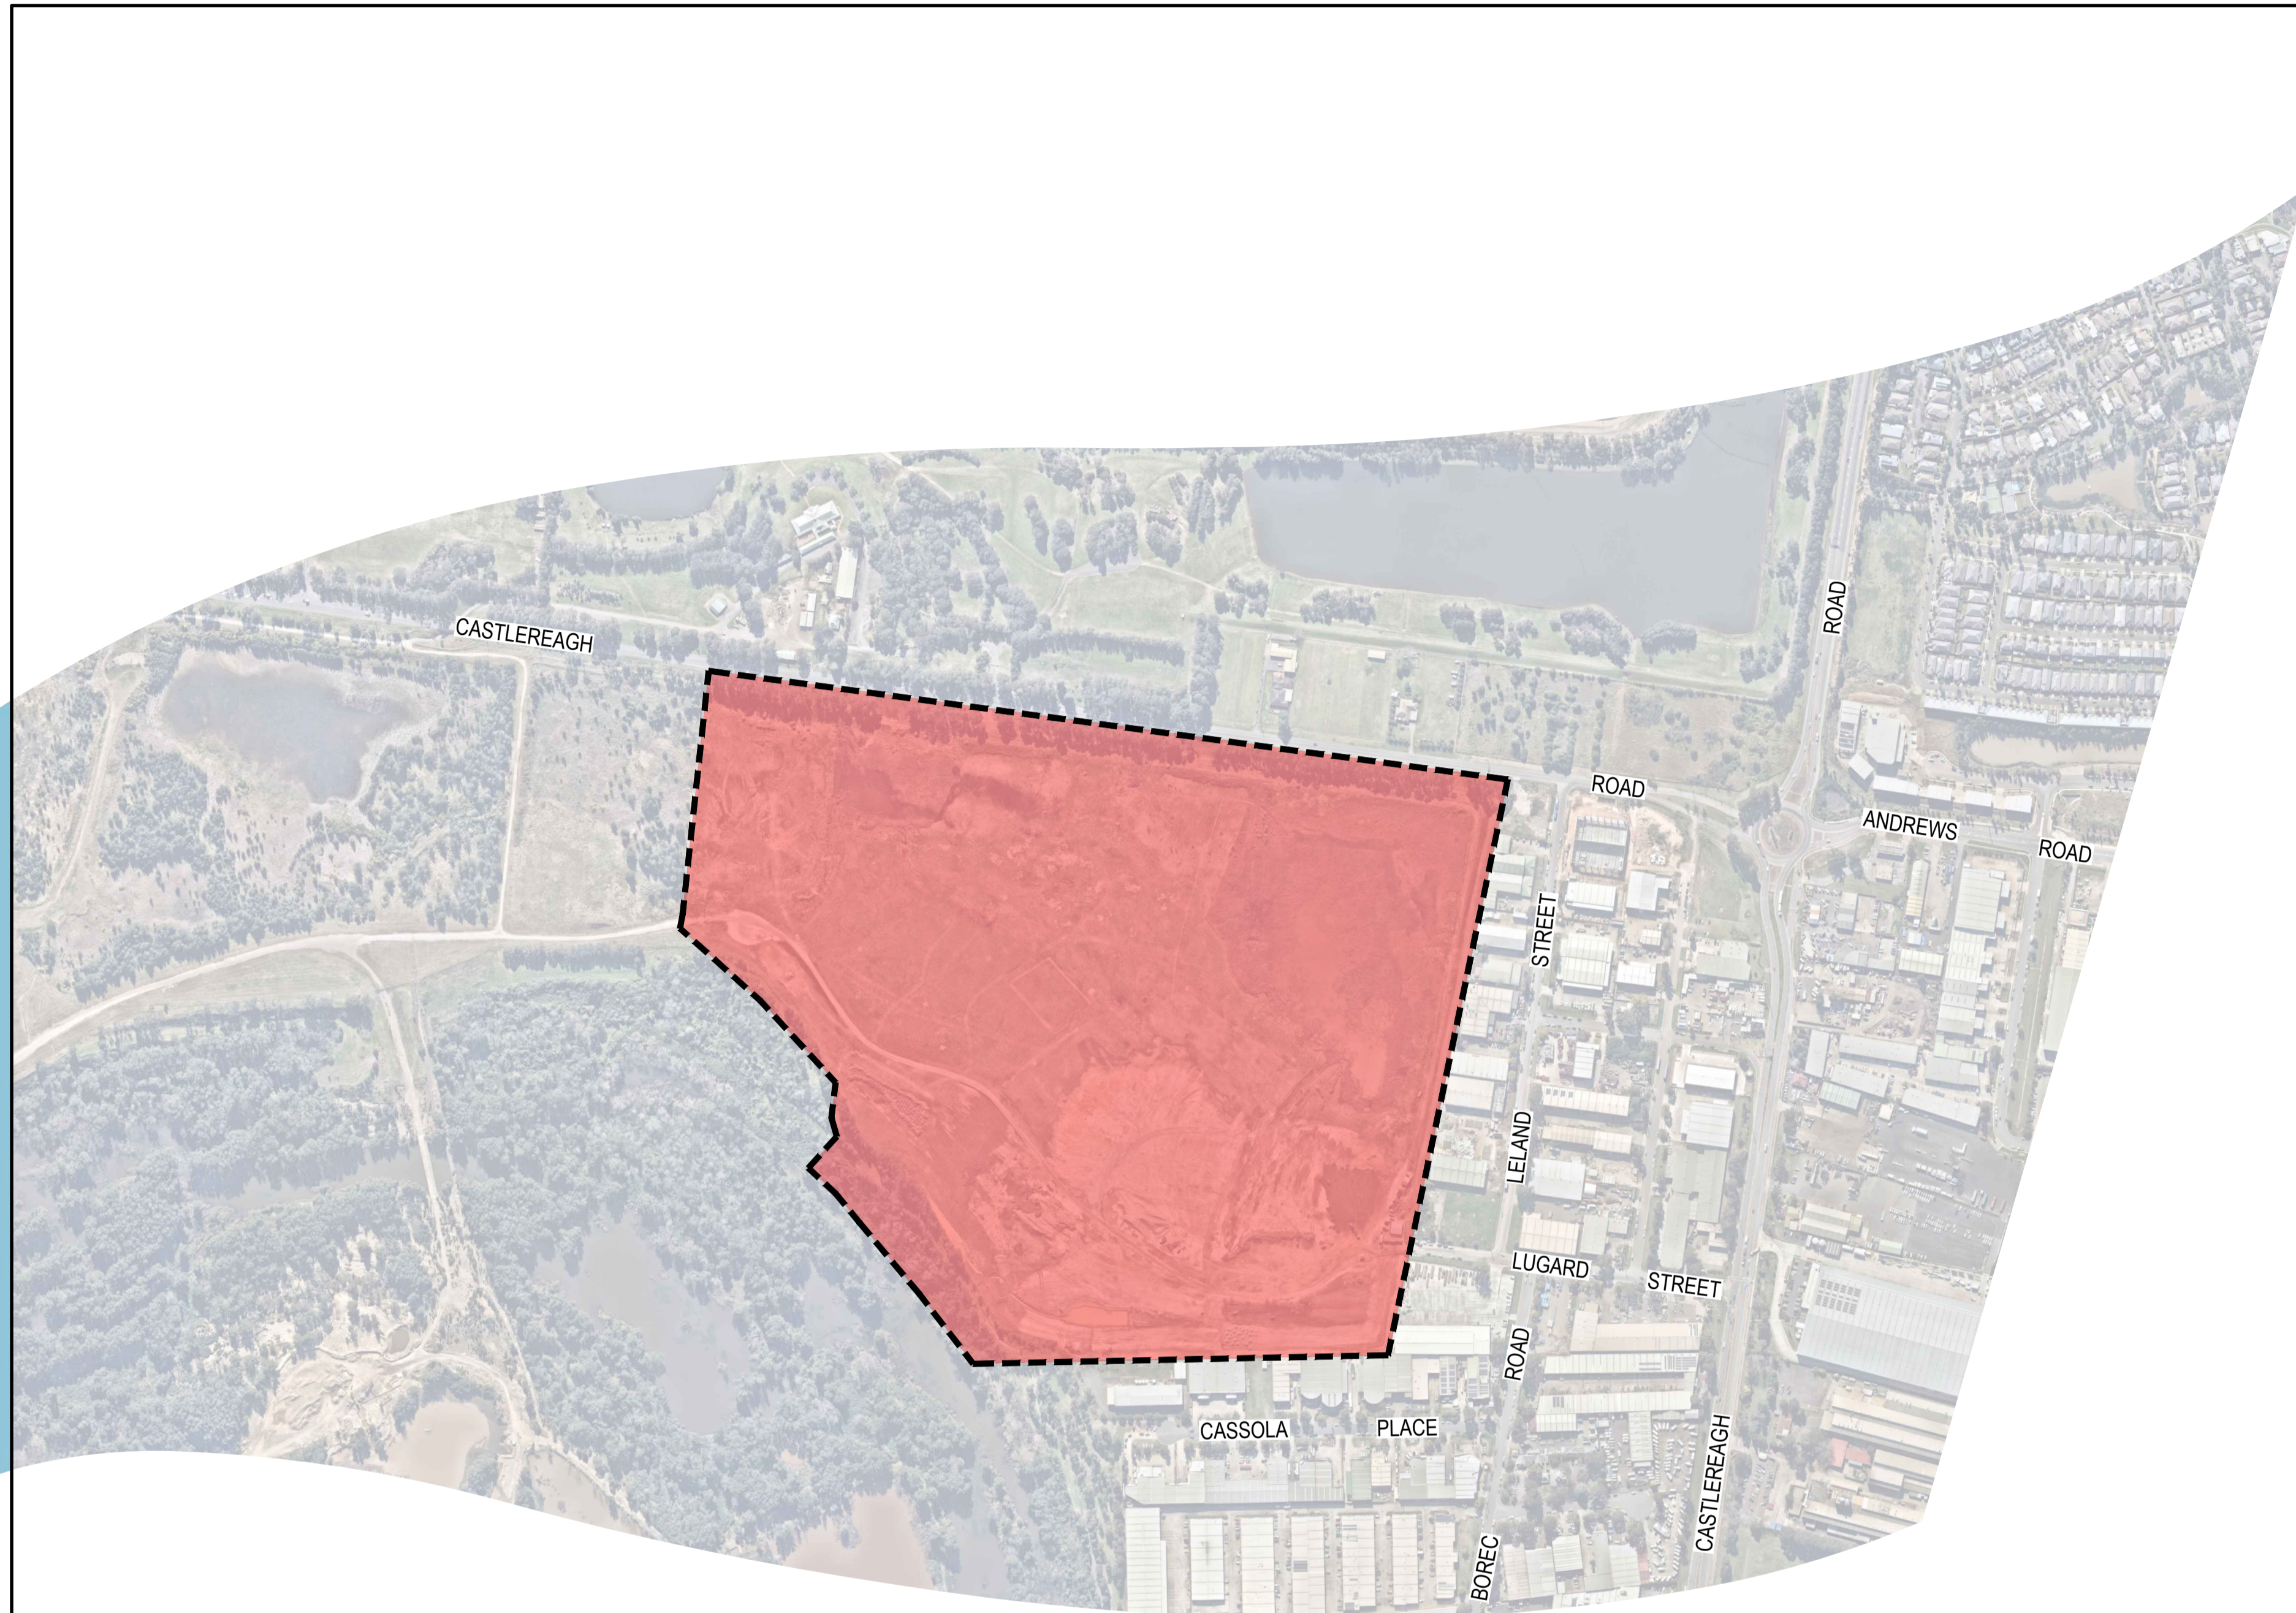

### DRAWING SCHEDULE

DRAWING NUMBER	DESCRIPTION
200044-DA-C01.01	COVER SHEET AND DRAWING SCHEDULE
200044-DA-C01.21	GENERAL NOTES AND LEGENDS - SHEET 01
200044-DA-C01.22	GENERAL NOTES AND LEGENDS - SHEET 02
200044-DA-C01.31	STAGING PLAN
200044-DA-C01.41	GENERAL ARRANGEMENT
200044-DA-C01.42	ZONE OVERLAY PLAN
200044-DA-C01.80	SUBDIVISION PLAN
200044-DA-C02.01	TREE REMOVAL PLAN - SHEET 01
200044-DA-C02.02	TREE REMOVAL PLAN - SHEET 02
200044-DA-C02.11	TREE REMOVAL PLAN WESTERN BOUNDARY - SHEET 01
200044-DA-C02.12	TREE REMOVAL PLAN WESTERN BOUNDARY - SHEET 02
200044-DA-C03.01	EROSION AND SEDIMENTATION CONTROL PLAN - SHEET 01
200044-DA-C03.02	EROSION AND SEDIMENTATION CONTROL PLAN - SHEET 02
200044-DA-C03.03	EROSION AND SEDIMENTATION CONTROL PLAN - SHEET 03
200044-DA-C03.05	SOIL AND WATER MANAGEMENT NOTES
200044-DA-C03.21	EROSION AND SEDIMENTATION CONTROL DETAILS
200044-DA-C04.01	BULK EARTHWORKS CUT AND FILL PLAN
200044-DA-C04.21	BULK EARTHWORKS CUT AND FILL SECTIONS - SHEET 01
200044-DA-C04.22	BULK EARTHWORKS CUT AND FILL SECTIONS - SHEET 02
200044-DA-C04.23	BULK EARTHWORKS CUT AND FILL SECTIONS - SHEET 03
200044-DA-C04.22A	BULK EARTHWORKS CUT AND FILL SECTIONS - SHEET 04
200044-DA-C04.23A	BULK EARTHWORKS CUT AND FILL SECTIONS - SHEET 05
200044-DA-C04.26	SITE SECTIONS
200044-DA-C05.01	SITEWORKS AND STORMWATER MANAGEMENT PLAN - SHEET 01
200044-DA-C05.02	SITEWORKS AND STORMWATER MANAGEMENT PLAN - SHEET 02
200044-DA-C05.03	SITEWORKS AND STORMWATER MANAGEMENT PLAN - SHEET 03
200044-DA-C05.04	SITEWORKS AND STORMWATER MANAGEMENT PLAN - SHEET 04
200044-DA-C05.05	SITEWORKS AND STORMWATER MANAGEMENT PLAN - SHEET 05
200044-DA-C05.06	SITEWORKS AND STORMWATER MANAGEMENT PLAN - SHEET 06
200044-DA-C05.07	SITEWORKS AND STORMWATER MANAGEMENT PLAN - SHEET 07
200044-DA-C05.08	SITEWORKS AND STORMWATER MANAGEMENT PLAN - SHEET 08
200044-DA-C06.01	ROAD TYPICAL CROSS SECTIONS
200044-DA-C07.01	ROAD LONGITUDINAL SECTIONS - SHEET 01
200044-DA-C07.02	ROAD LONGITUDINAL SECTIONS - SHEET 02
200044-DA-C11.01	PAVEMENT, SIGNAGE AND LINEMARKING PLAN - SHEET 01
200044-DA-C11.02	PAVEMENT, SIGNAGE AND LINEMARKING PLAN - SHEET 02
200044-DA-C11.03	PAVEMENT, SIGNAGE AND LINEMARKING PLAN - SHEET 03
200044-DA-C11.04	PAVEMENT, SIGNAGE AND LINEMARKING PLAN - SHEET 04
200044-DA-C11.05	PAVEMENT, SIGNAGE AND LINEMARKING PLAN - SHEET 05
200044-DA-C11.06	PAVEMENT, SIGNAGE AND LINEMARKING PLAN - SHEET 06
200044-DA-C11.07	PAVEMENT, SIGNAGE AND LINEMARKING PLAN - SHEET 07
200044-DA-C11.08	PAVEMENT, SIGNAGE AND LINEMARKING PLAN - SHEET 08
200044-DA-C12.01	CONCEPT SERVICES INFRASTRUCTURE COORDINATION PLAN
200044-DA-C12.50	SERVICING ARRANGEMENTS, WASTE MANAGEMENT AND LOADING ZONES PLAN
200044-DA-C13.01	STORMWATER LONGITUDINAL SECTIONS - SHEET 01
200044-DA-C13.02	STORMWATER LONGITUDINAL SECTIONS - SHEET 02
200044-DA-C13.03	STORMWATER LONGITUDINAL SECTIONS - SHEET 03
200044-DA-C13.04	STORMWATER LONGITUDINAL SECTIONS - SHEET 04
200044-DA-C13.05	STORMWATER LONGITUDINAL SECTIONS - SHEET 05
200044-DA-C13.06	STORMWATER LONGITUDINAL SECTIONS - SHEET 06
200044-DA-C13.07	STORMWATER LONGITUDINAL SECTIONS - SHEET 07
200044-DA-C13.08	STORMWATER LONGITUDINAL SECTIONS - SHEET 08
200044-DA-C14.01	SITEWORKS DETAILS - SHEET 01
200044-DA-C14.02	SITEWORKS DETAILS - SHEET 02
200044-DA-C14.11	COUNCIL STANDARD DETAILS - SHEET 01
200044-DA-C14.12	COUNCIL STANDARD DETAILS - SHEET 02
200044-DA-C14.13	COUNCIL STANDARD DETAILS - SHEET 03
200044-DA-C14.14	COUNCIL STANDARD DETAILS - SHEET 04
200044-DA-C18.01	STORMWATER DETAILS - SHEET 01
200044-DA-C18.02	STORMWATER DETAILS - SHEET 02
200044-DA-C18.03	STORMWATER DETAILS - SHEET 03
200044-DA-C19.01	SITE PLAN - SHEET 01
200044-DA-C19.02	SITE PLAN - SHEET 02
200044-DA-C19.03	SITE PLAN - SHEET 03
200044-DA-C19.04	SITE PLAN - SHEET 04
200044-DA-C22.01	CATCHMENT PLAN
200044-DA-C25.01	TURNING PATH PLAN - SHEET 01
200044-DA-C25.02	TURNING PATH PLAN - SHEET 02
200044-DA-C25.03	TURNING PATH PLAN - SHEET 03
200044-DA-C25.04	TURNING PATH PLAN - SHEET 04
200044-DA-C25.05	TURNING PATH PLAN - SHEET 05

REV.	DATE	DESCRIPTION	DRN.	DES.	VERIF.	APPD.
3	4/11/2021	ISSUED FOR INFORMATION	MDH	ML	MKH	MKH
2	17/12/2020	ISSUED FOR DEVELOPMENT APPLICATION	MDH	ML	MKH	MKH
1	11/12/2020	ISSUED FOR CLIENT REVIEW	MDH	ML	MKH	MKH

Client




**NEPEAN  
BUSINESS  
PARK**

Scale



SCALE 1:5000 @A1

North

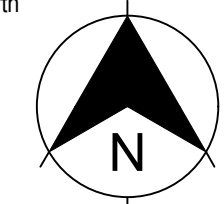

The copyright of this drawing remains with Enspire Solutions Pty Ltd and must not be copied wholly or in part without the permission of Enspire Solutions Pty Ltd.



Enspire Solutions Pty Ltd  
205/275 Alfred Street N, North Sydney NSW 2060  
ABN: 71 624 801 690  
Phone: 02 9922 6135

Scale 1:5000  
Date 11/12/2020  
Size A1  
Datum AHD

Status **FOR INFORMATION ONLY**  
NOT TO BE USED FOR CONSTRUCTION

Project Number/Drawing Number  
**200044-DA-C01.01**

Revision  
**3**