




ABN 83 518 014 319
37 Bayview Ave, East Gosford, 2250
david@davidlaw.com.au Ph (02) 4323 3935


Sketch Plan

Ref No.	Sheet	Issue
AGE-S	1	H

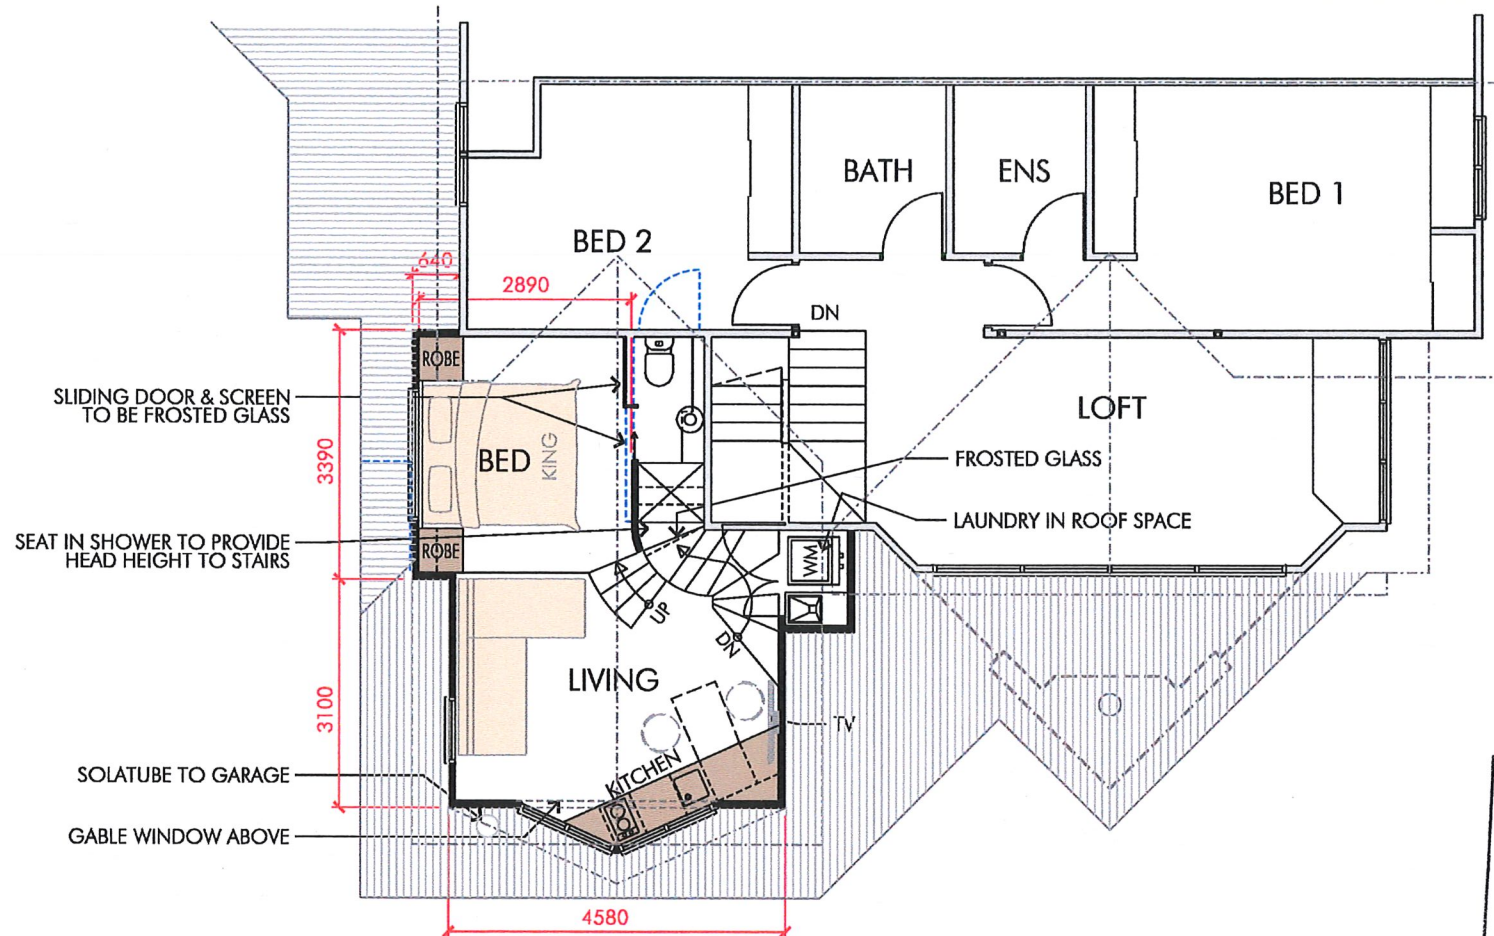


WALL LEGEND

- NEW STUD WALL
- EXISTING WALL
- DEMOLISH WALL

 

1st FLOOR PLAN

Proposed Alteration & Addition to Dwelling at
20 Mountain Dr, Woodridge, Thredbo
For M & B Beaton

 

Datum: AHD

ABN 83 518 014 319
37 Bayview Ave, East Gosford, 2250
david@davidlaw.com.au Ph (02) 4323 3935

Sketch Plan

Scale 1:100 (A4)

3/6/20

Ref No.
BEATON-GARAGE-S

Sheet
2


Issue
E




Planning,
Industry &
Environment

25 SEP 2020

RECEIVED - JINDABYNE

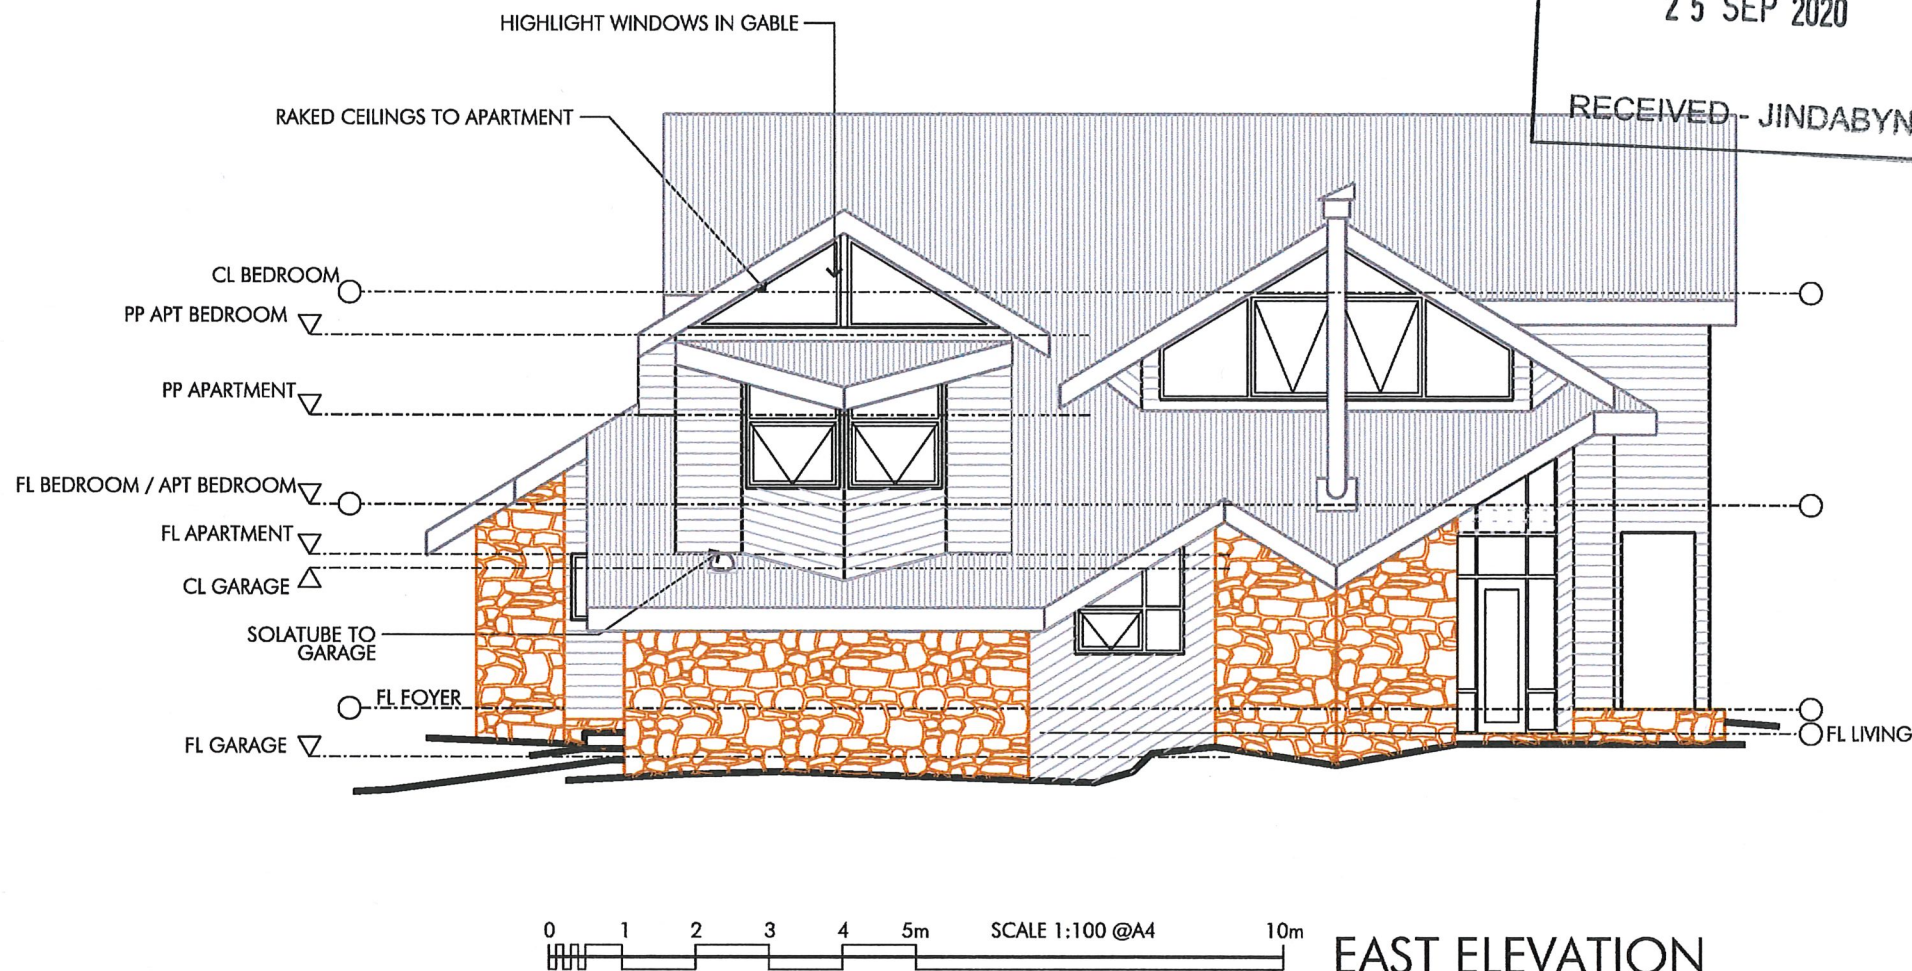

Proposed Alteration & Addition to Dwelling at
20 Mountain Dr, Woodridge, Thredbo
For M & B Beaton

 

Datum: AHD

ABN 83 518 014 319
37 Bayview Ave, East Gosford, 2250
david@davidlaw.com.au Ph (02) 4323 3935

Sketch Plan

Scale 1:100 (A4)

3/6/20

BEATON-GARAGE-S



Ref No. Sheet Issue
3 D



Planning,
Industry &
Environment


25 SEP 2020

RECEIVED - JINDABYNE

 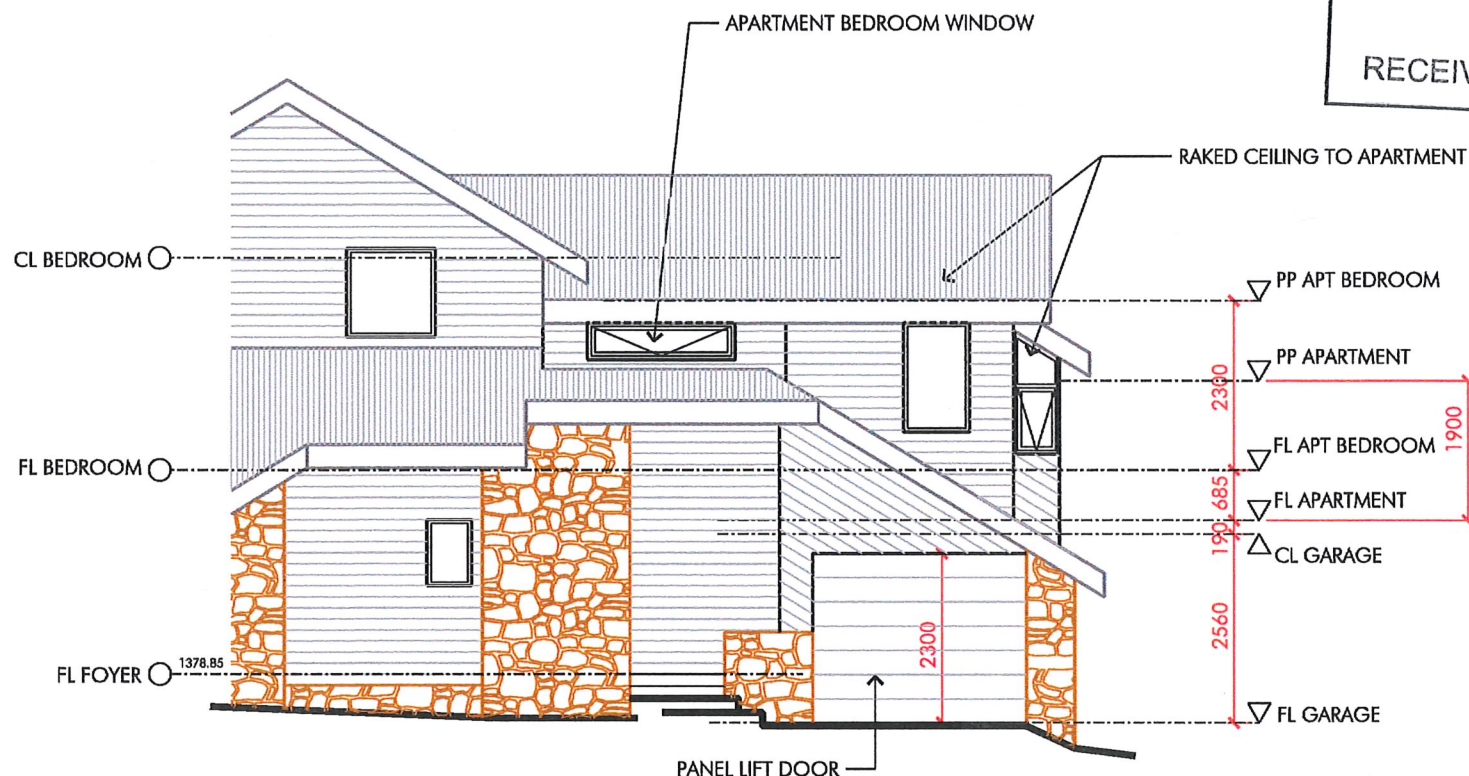

SOUTH ELEVATION

Proposed Alteration & Addition to Dwelling at
20 Mountain Dr, Woodridge, Thredbo
For M & B Beaton

 

Datum: AHD

ABN 83 518 014 319
37 Bayview Ave, East Gosford, 2250
david@davidlaw.com.au Ph (02) 4323 3935

Sketch Plan

Scale 1:100 (A4)

3/6/20

BEATON-GARAGE-S

Ref No.
Sheet
Issue
4
D