




LOCATION PLAN -
AERIAL PHOTO

NTS

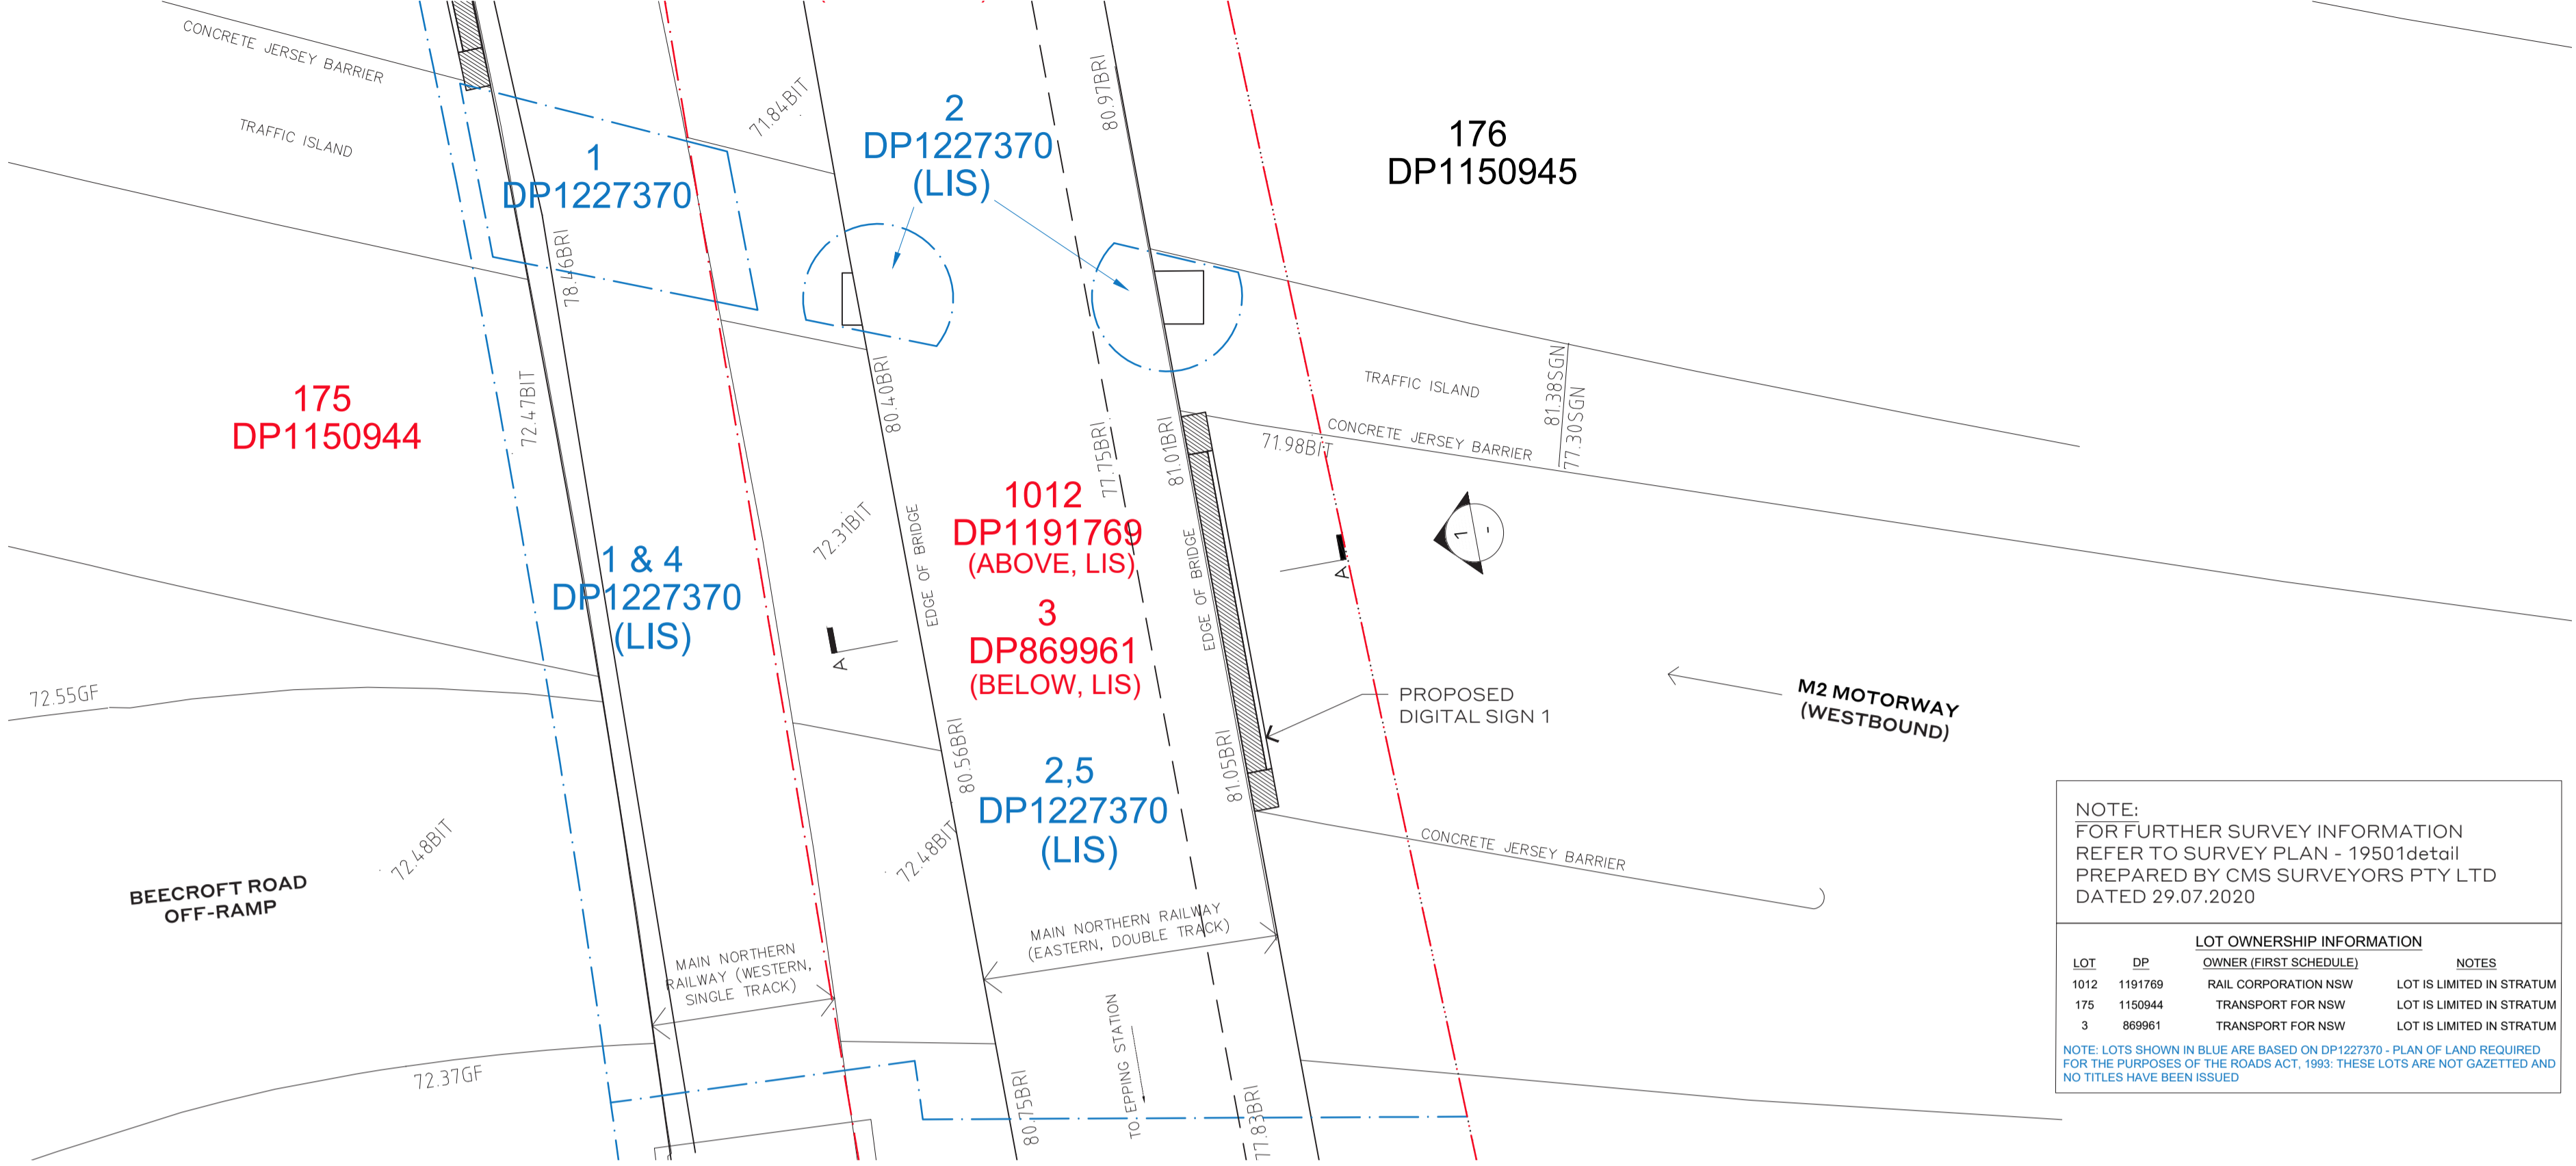


SITE PLAN

SCALE 1:200 @ A1


LOT OWNERSHIP INFORMATION			
LOT	DP	OWNER (FIRST SCHEDULE)	NOTES
1012	1191769	RAIL CORPORATION NSW	LOT IS LIMITED IN STRATUM
175	1150944	TRANSPORT FOR NSW	LOT IS LIMITED IN STRATUM
3	869961	TRANSPORT FOR NSW	LOT IS LIMITED IN STRATUM

NOTE: LOTS SHOWN IN BLUE ARE BASED ON DP1227370 - PLAN OF LAND REQUIRED FOR THE PURPOSES OF THE ROADS ACT, 1993. THESE LOTS ARE NOT GAZETTED AND NO TITLES HAVE BEEN ISSUED

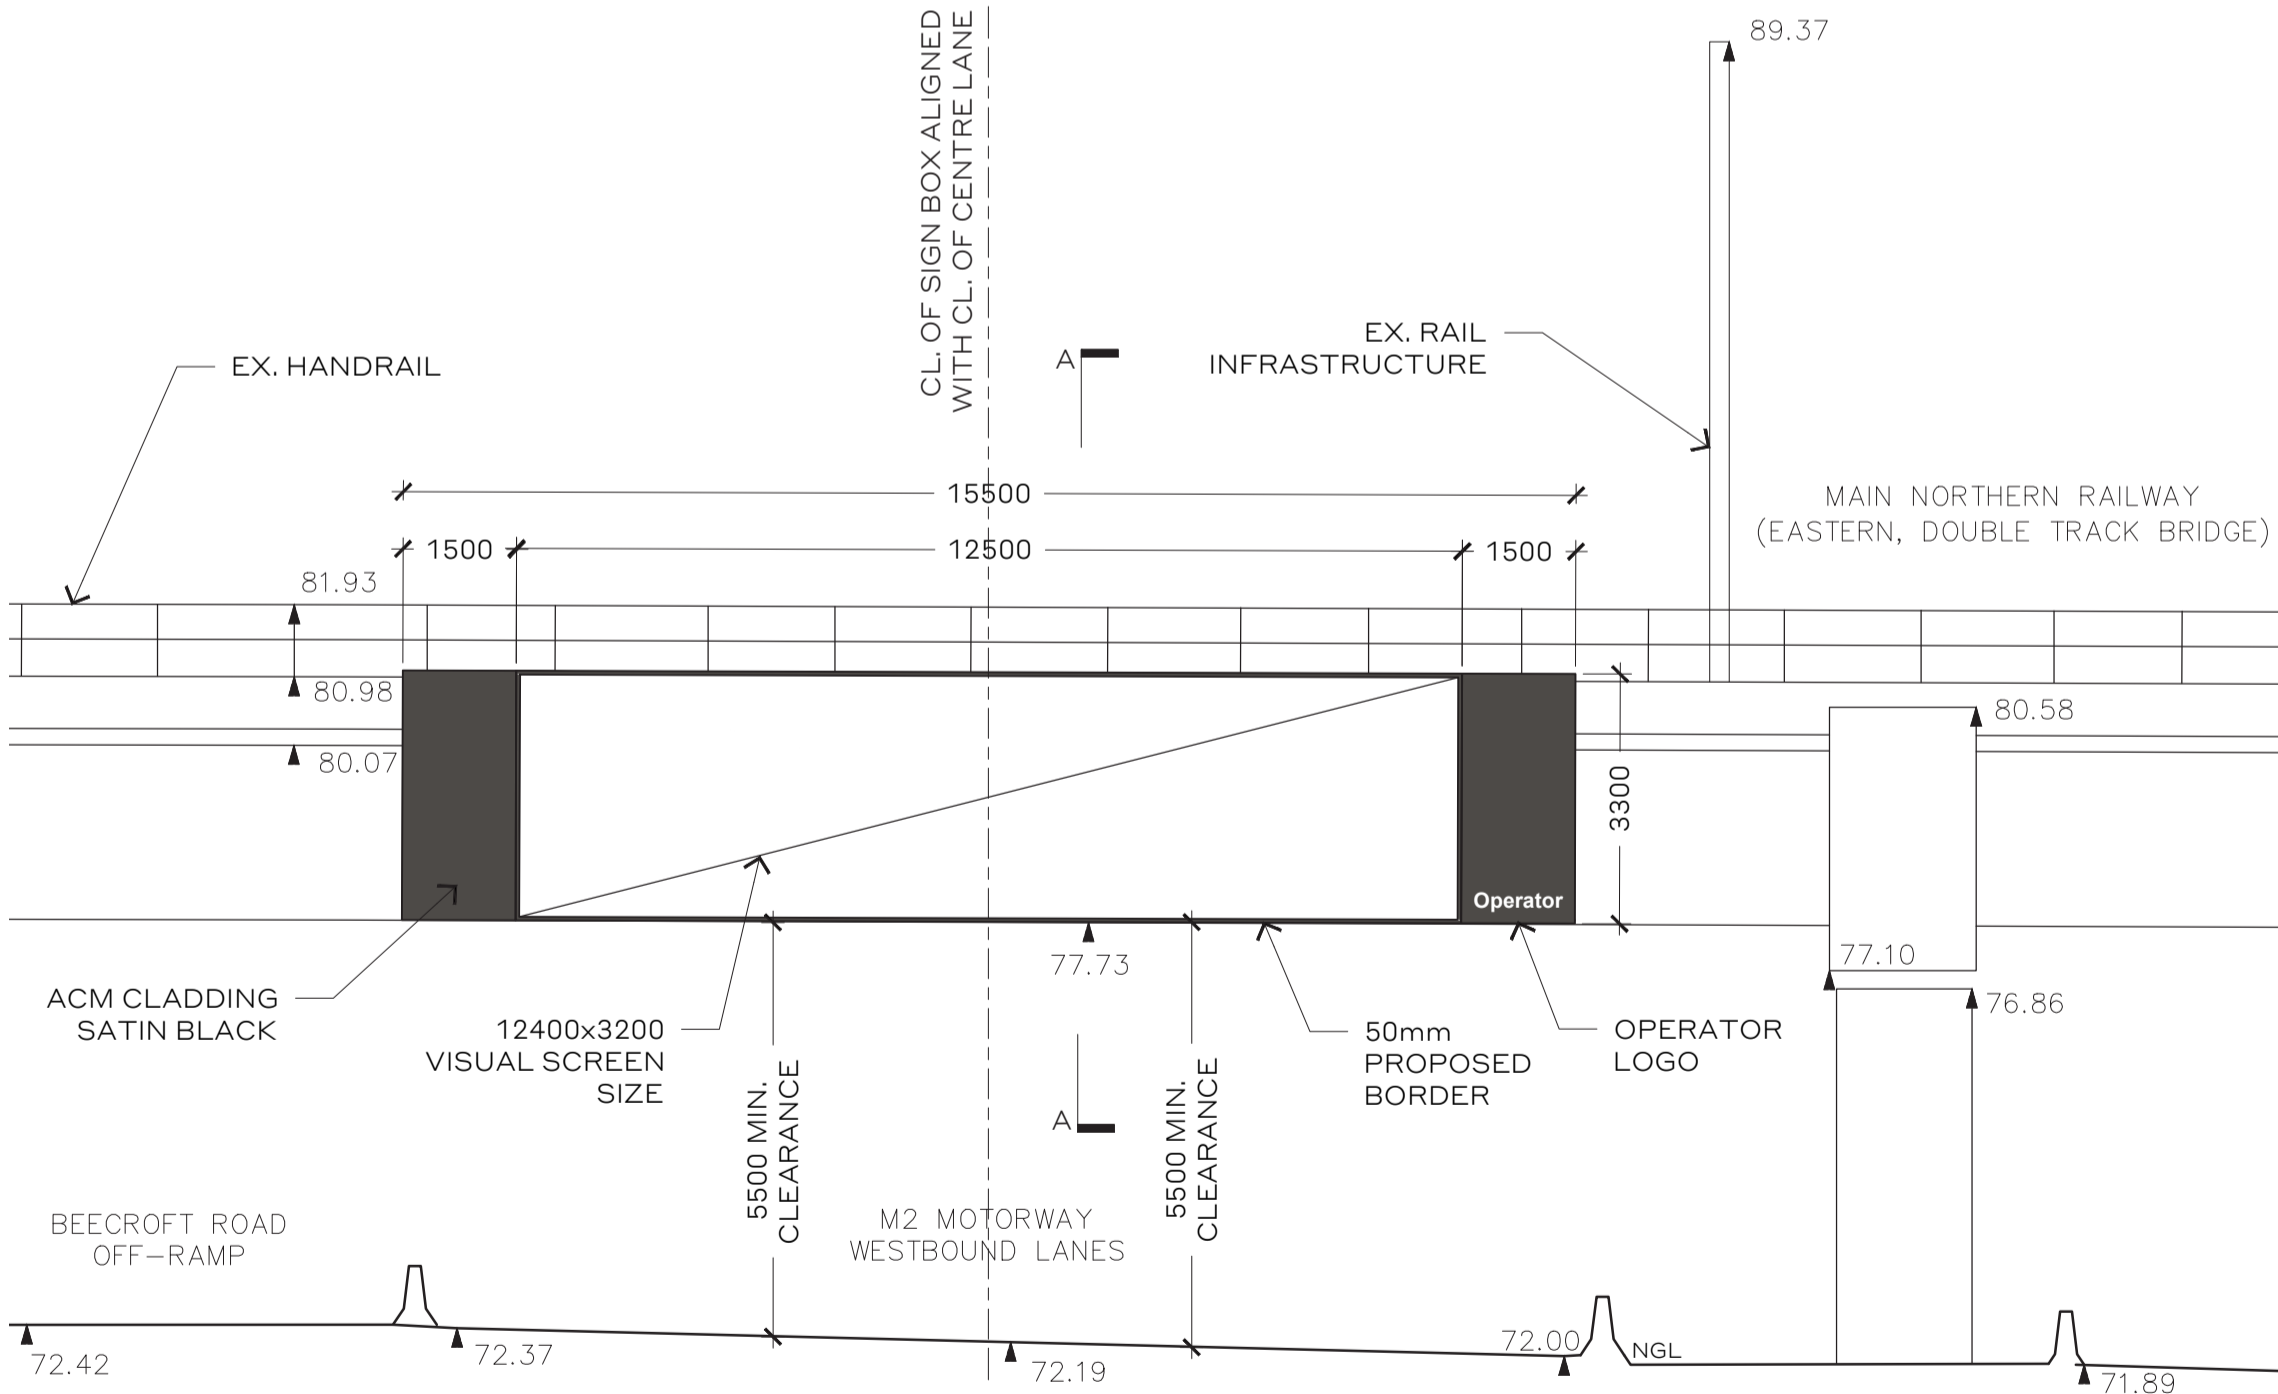

EAST ELEVATION

SCALE 1:100 @ A1

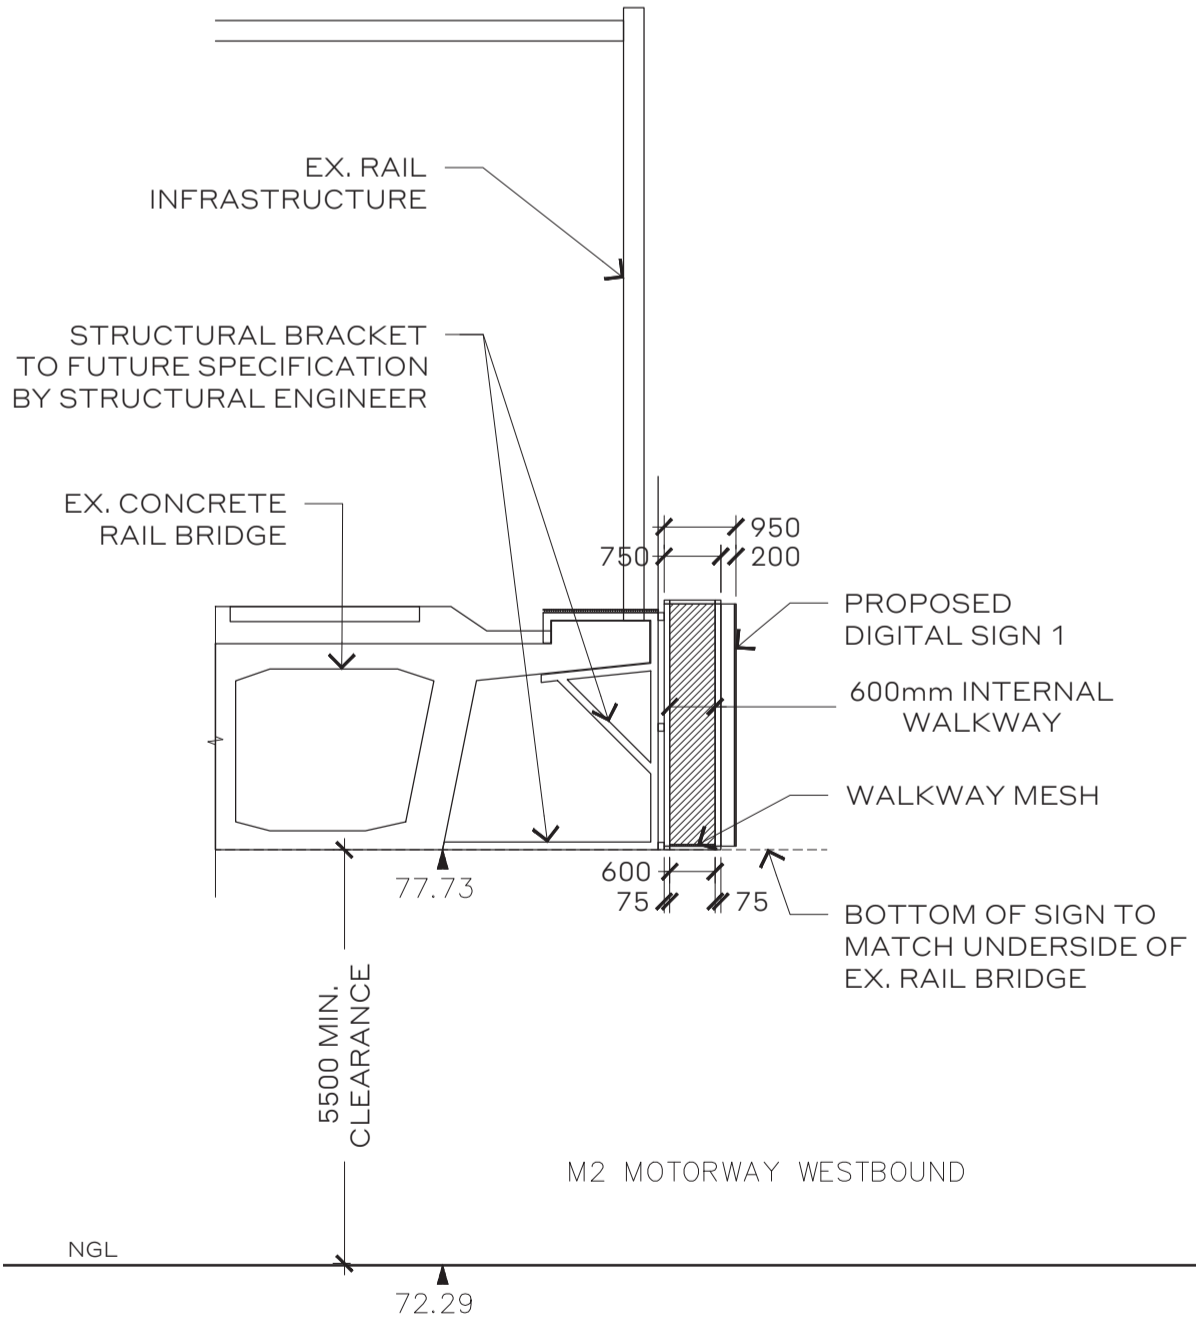

SECTION A-A

SCALE 1:100 @ A1



PHOTOMONTAGE - VIEW 1

View from Constance Close looking west

NOT FOR CONSTRUCTION

ETHOS
URBAN

Ethos Urban Pty. Ltd.
ABN 13 615 087 931 ACN 615 087 931
www.ethosurban.com
173-185 Sussex Street Sydney NSW 2000
t +61 2 9956 6962

DISCLAIMER

This drawing shall only be used for the purpose for which it was commissioned. Unauthorised use of the drawings is prohibited. Do not scale this drawing. Use only figured dimensions. Report any discrepancy to the Architect or Urban Designer for clarification prior to the commencement of any work.

LEGEND / NOTES

- Site boundary
- Photomontage location
- Proposed sign (NTS)
- ACM Aluminium composite material
- LIS Limited in stratum
- NGL Natural ground line

ISSUE DATE REVISION REVISION BY APPROVED BY

A 30.11.20 DA Issue to DPIE PN SM

DEVELOPMENT APPLICATION ISSUE TO DPIE

PROJECT

DOOH Development Applications
Prepared for Sydney Trains

SCALE
AS SHOWN @ A1

DRAWING

Site Plan & General Arrangement 1
Site 5 - Epping M2 (Eastern Side) - Sign 1


A-5.1
/A

JOB NO. 2200249 DWG NO. A-5.1 ISSUE A DATE 30.11.20 DRAWN BY PN



LOCATION PLAN -
AERIAL PHOTO

NTS

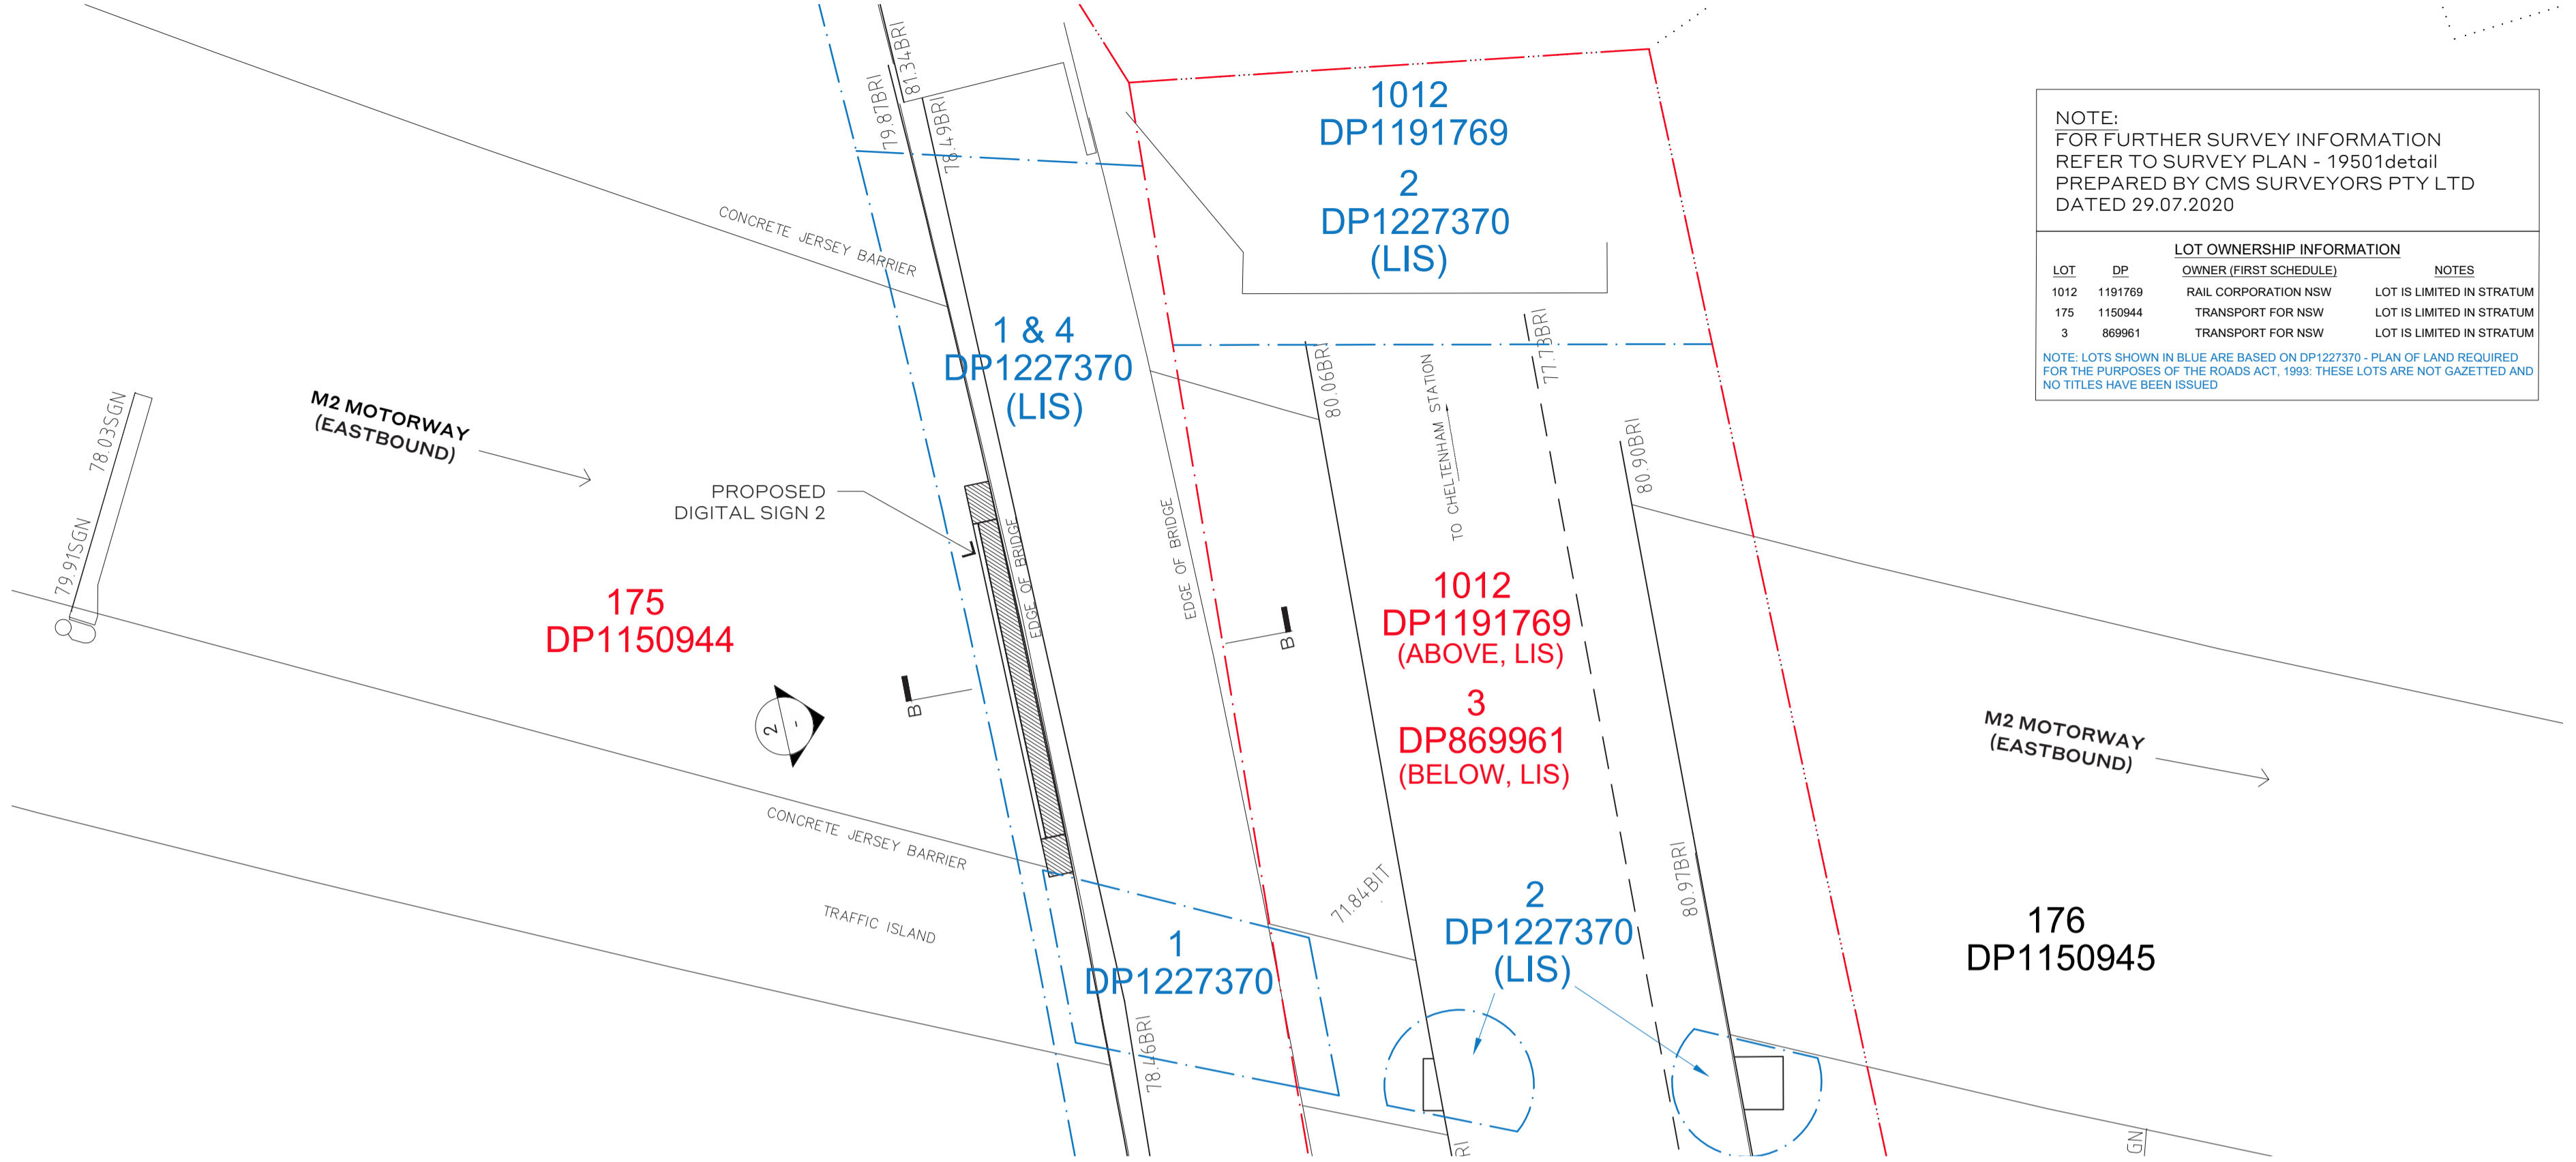


SITE PLAN

SCALE 1:200 @ A1


LOT OWNERSHIP INFORMATION			
LOT	DP	OWNER (FIRST SCHEDULE)	NOTES
1012	1191769	RAIL CORPORATION NSW	LOT IS LIMITED IN STRATUM
175	1150944	TRANSPORT FOR NSW	LOT IS LIMITED IN STRATUM
3	869961	TRANSPORT FOR NSW	LOT IS LIMITED IN STRATUM

NOTE: LOTS SHOWN IN BLUE ARE BASED ON DP1227370 - PLAN OF LAND REQUIRED FOR THE PURPOSES OF THE ROADS ACT, 1993. THESE LOTS ARE NOT GAZETTED AND NO TITLES HAVE BEEN ISSUED

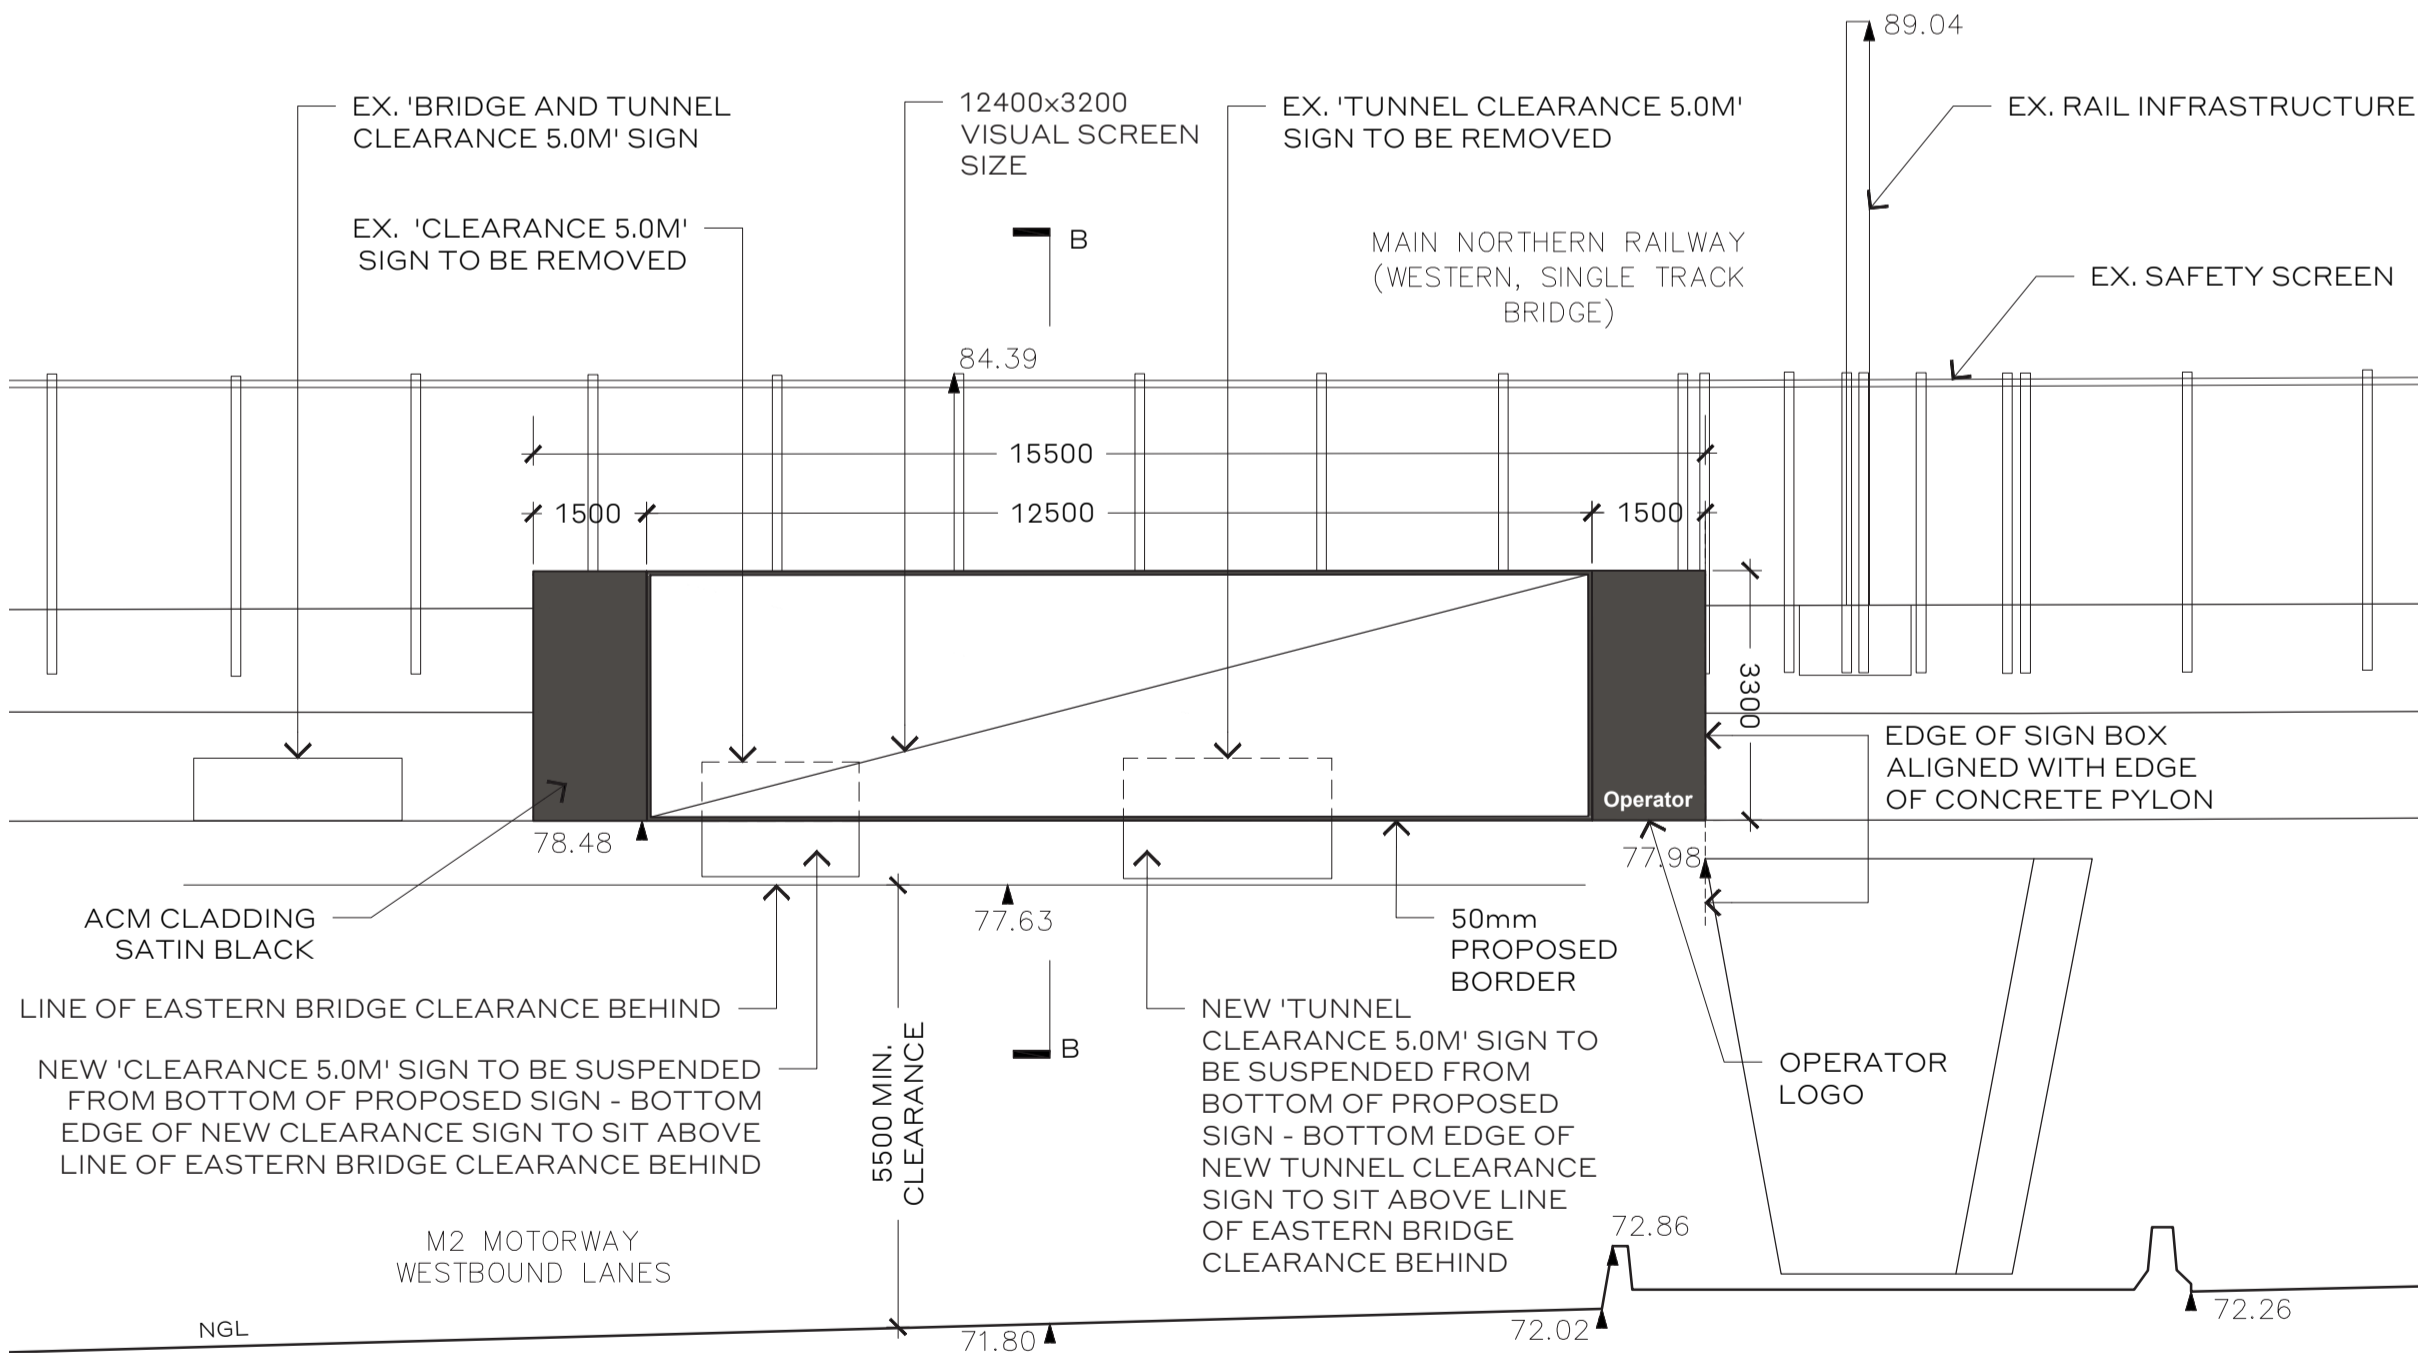

WEST ELEVATION

SCALE 1:100 @ A1

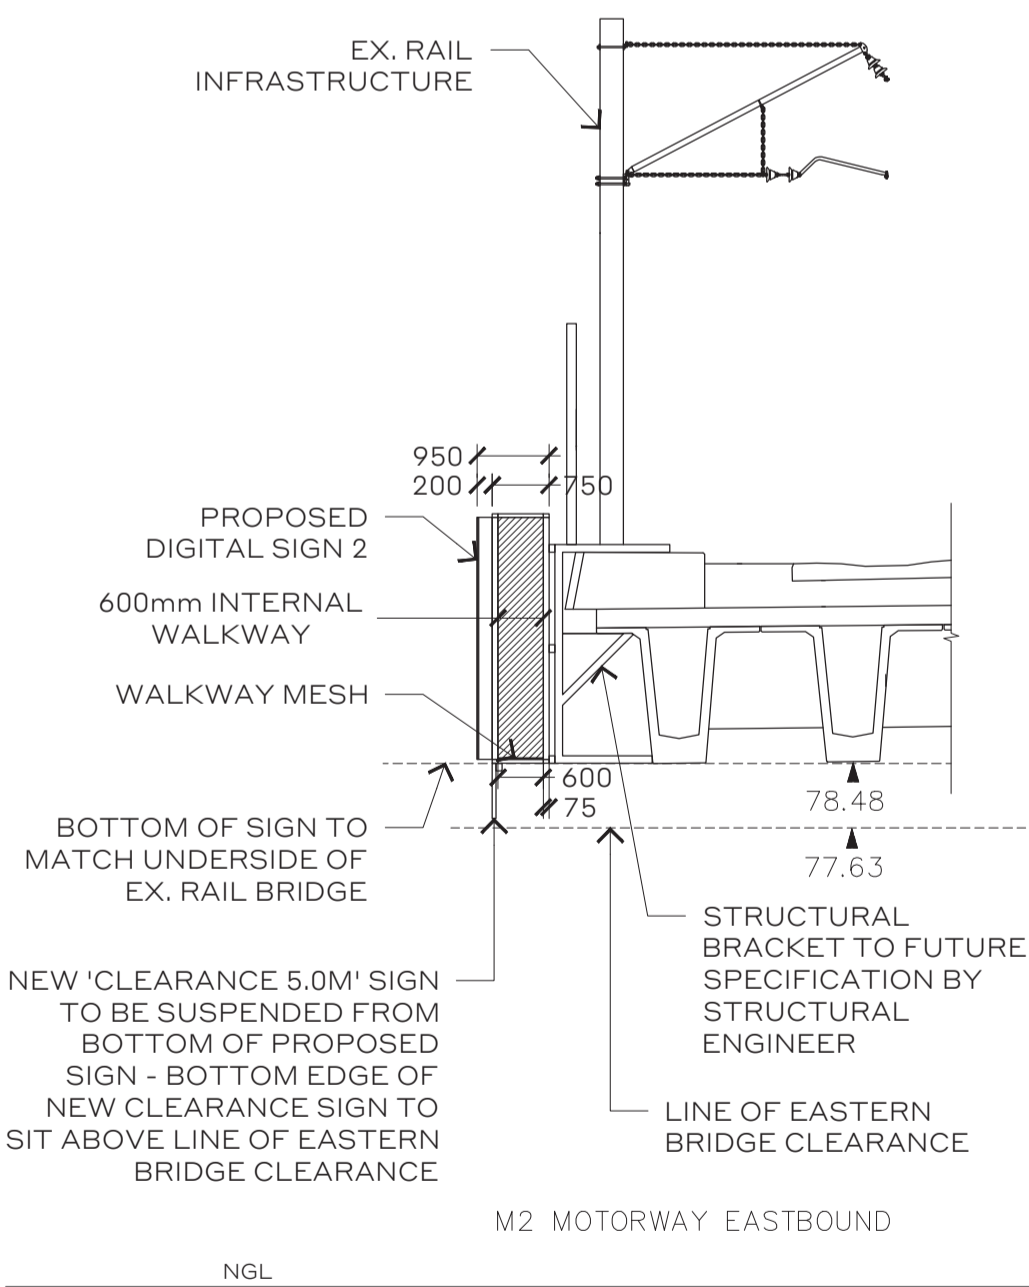

SECTION B-B

SCALE 1:100 @ A1



PHOTOMONTAGE - VIEW 2

View from M2 looking East

NOT FOR CONSTRUCTION

ETHOS
URBAN

Ethos Urban Pty. Ltd.
ABN 13 615 087 931 ACN 615 087 931
www.ethosurban.com
173-185 Sussex Street Sydney NSW 2000
t +61 2 9956 6962

DISCLAIMER

This drawing shall only be used for the purpose for which it was commissioned. Unauthorised use of the drawings is prohibited. Do not scale this drawing. Use only figured dimensions. Report any discrepancy to the Architect or Urban Designer for clarification prior to the commencement of any work.

LEGEND / NOTES

- Site boundary
- Photomontage location
- Proposed sign (NTS)

- ACM Aluminium composite material
- LIS Limited in stratum
- NGL Natural ground line

ISSUE DATE REVISION REVISION BY APPROVED BY

A 30.11.20 DA Issue to DPIE PN SM

DEVELOPMENT APPLICATION ISSUE TO DPIE

PROJECT

DOOH Development Applications
Prepared for Sydney Trains

SCALE
AS SHOWN @ A1

DRAWING

Site Plan & General Arrangement 2
Site 5 - Epping M2 (Western Side) - Sign 2

A-5.2
/A

JOB NO. 2200249 DWG NO. A-5.2 ISSUE A DATE 30.11.20 DRAWN BY PN