




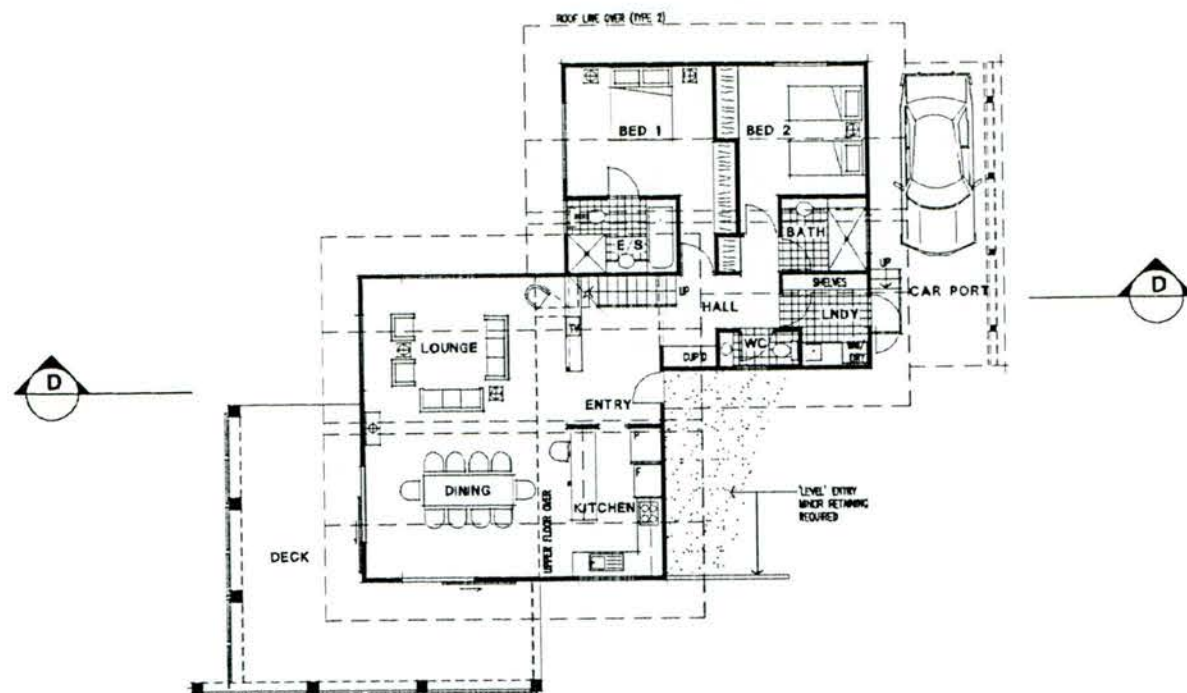


1
**GROUND FLOOR PLAN
AMBULANT DWELLING**

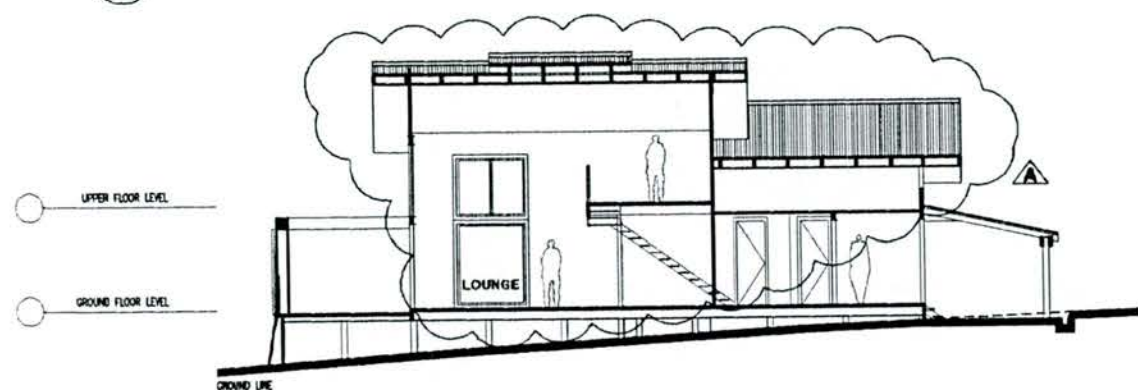

2
**SECTION D
AMBULANT DWELLING**

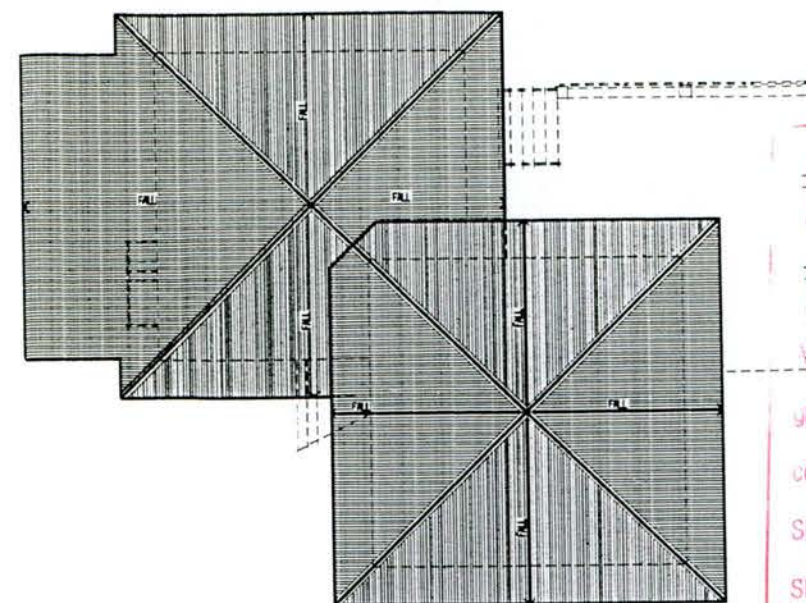

3
**TYPICAL DWELLING
PITCHED ROOF (TYPE 1) PLAN**
REFER TO SITE PLAN FOR EACH DWELLING LOCATION

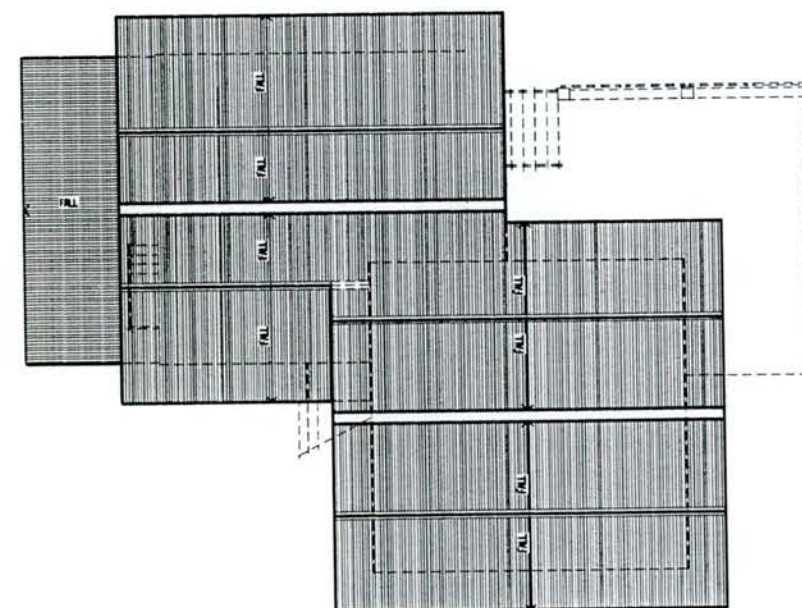

4
**TYPICAL DWELLING
GABLE ROOF (TYPE 2) PLAN**
REFER TO SITE PLAN FOR EACH DWELLING LOCATION

Department of
Infrastructure, Planning and Natural Resources

Issued under the Environmental Planning and Assessment Act 1979

Approved Development Application No. 473-11-2003

granted on the 16th March 2005...subject to any conditions
contained in the notice of determination.

Signed *John L. L. L.* Date 29th April 2005

Sheet No. 4 of 9

BEACHLANDS
CROOKED RIVER ROAD, GERROA

Scale 1:100 (at A1 original)

DA-04A

