




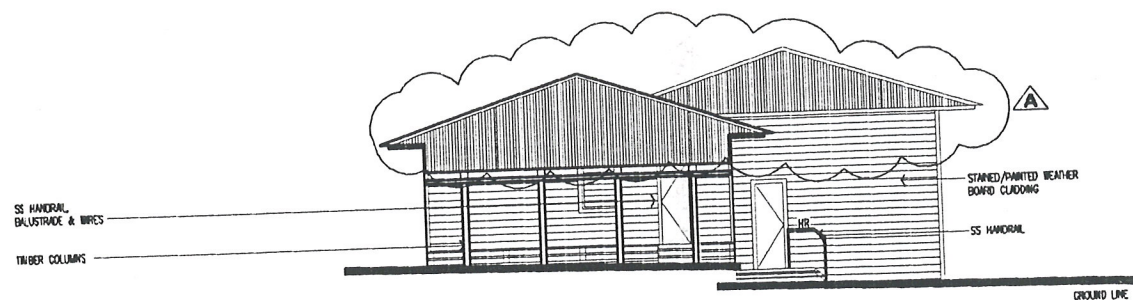


1 TYPE 1 NORTH ELEVATION

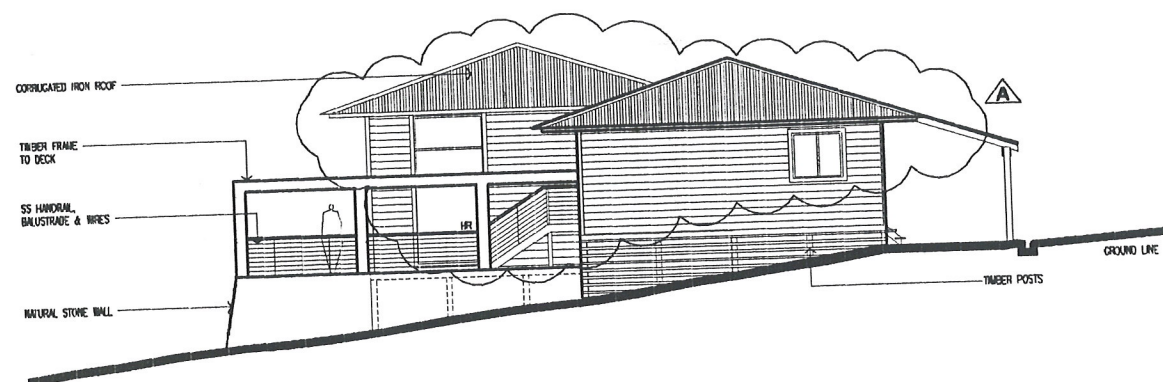

2 TYPE 1 EAST ELEVATION

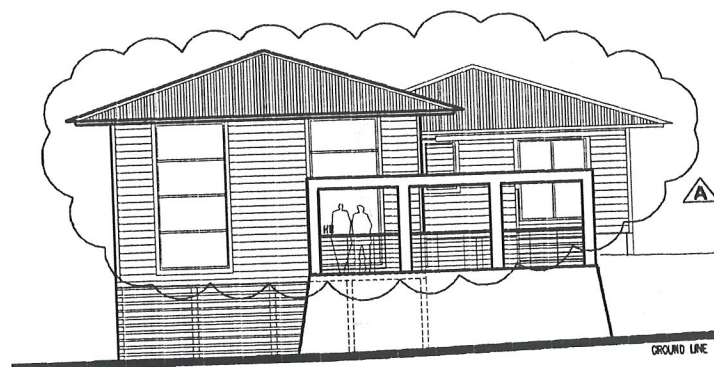

3 TYPE 1 SOUTH ELEVATION

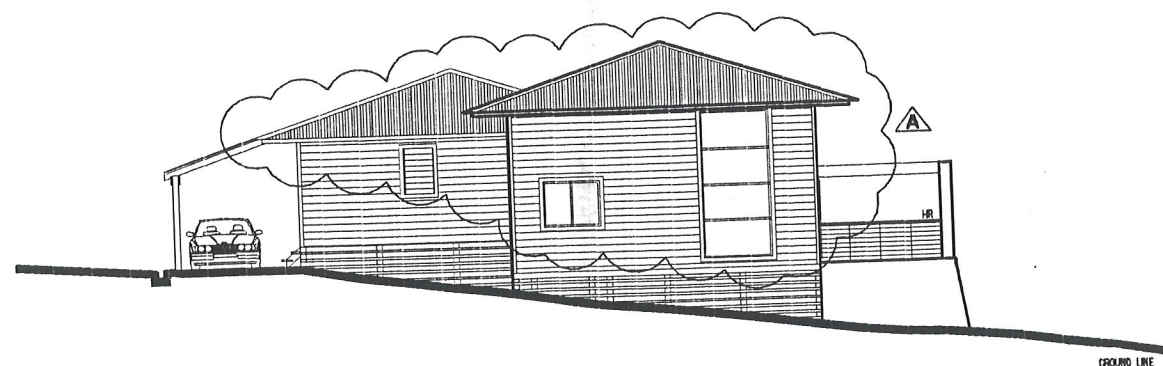


4 TYPE 1 WEST ELEVATION

TIMBER BARGE BOARD TO GABLE END




5 TYPE 2 NORTH ELEVATION
SIMILAR TO TYPE 1

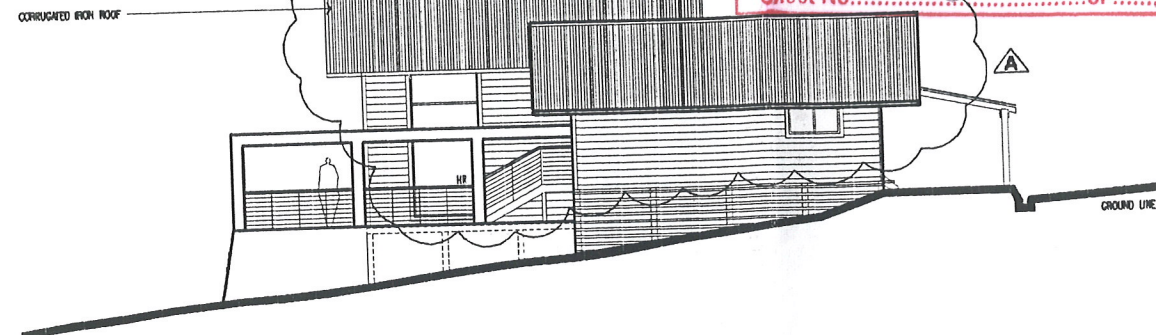

6 TYPE 2 EAST ELEVATION
SIMILAR TO TYPE 1



7 TYPE 2 SOUTH ELEVATION
SIMILAR TO TYPE 1

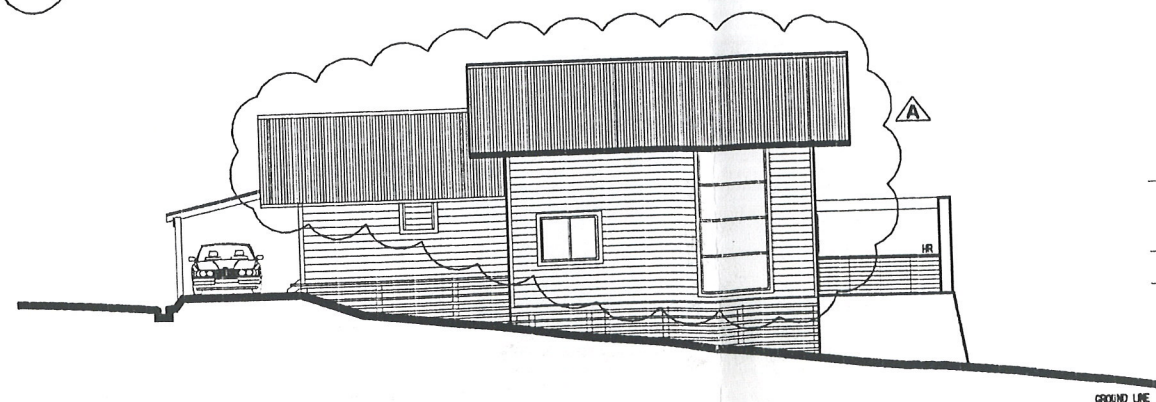

8 TYPE 2 WEST ELEVATION
SIMILAR TO TYPE 1

Department of Infrastructure, Planning and Natural Resources
 Issued under the Environmental Planning and Assessment Act 1979
 Approved Development Application No. 473/11-2003
 granted on the 16th March 2005 subject to any conditions
 contained in the notice of determination.
 Signed *[Signature]* Date 29th April 2005
 Sheet No. 3 of 9

BEACHLANDS
CROOKED RIVER ROAD, GERROA

Crowford Architects Pty Ltd Suite 100, Jones Bay Wharf, Parramatta Road, Pymont NSW 2009

Phone: (02) 9660-3644 Fax: (02) 9660-3622 ABRN 70 054 958 655 Email: arch@crowford.com.au

Scale 1:100 (at A1 original)

Cad-File: H:\Drawings\Days Current\0230 BEACHLANDS\

Date: November 2003 Project No: 0230

DA-03A