



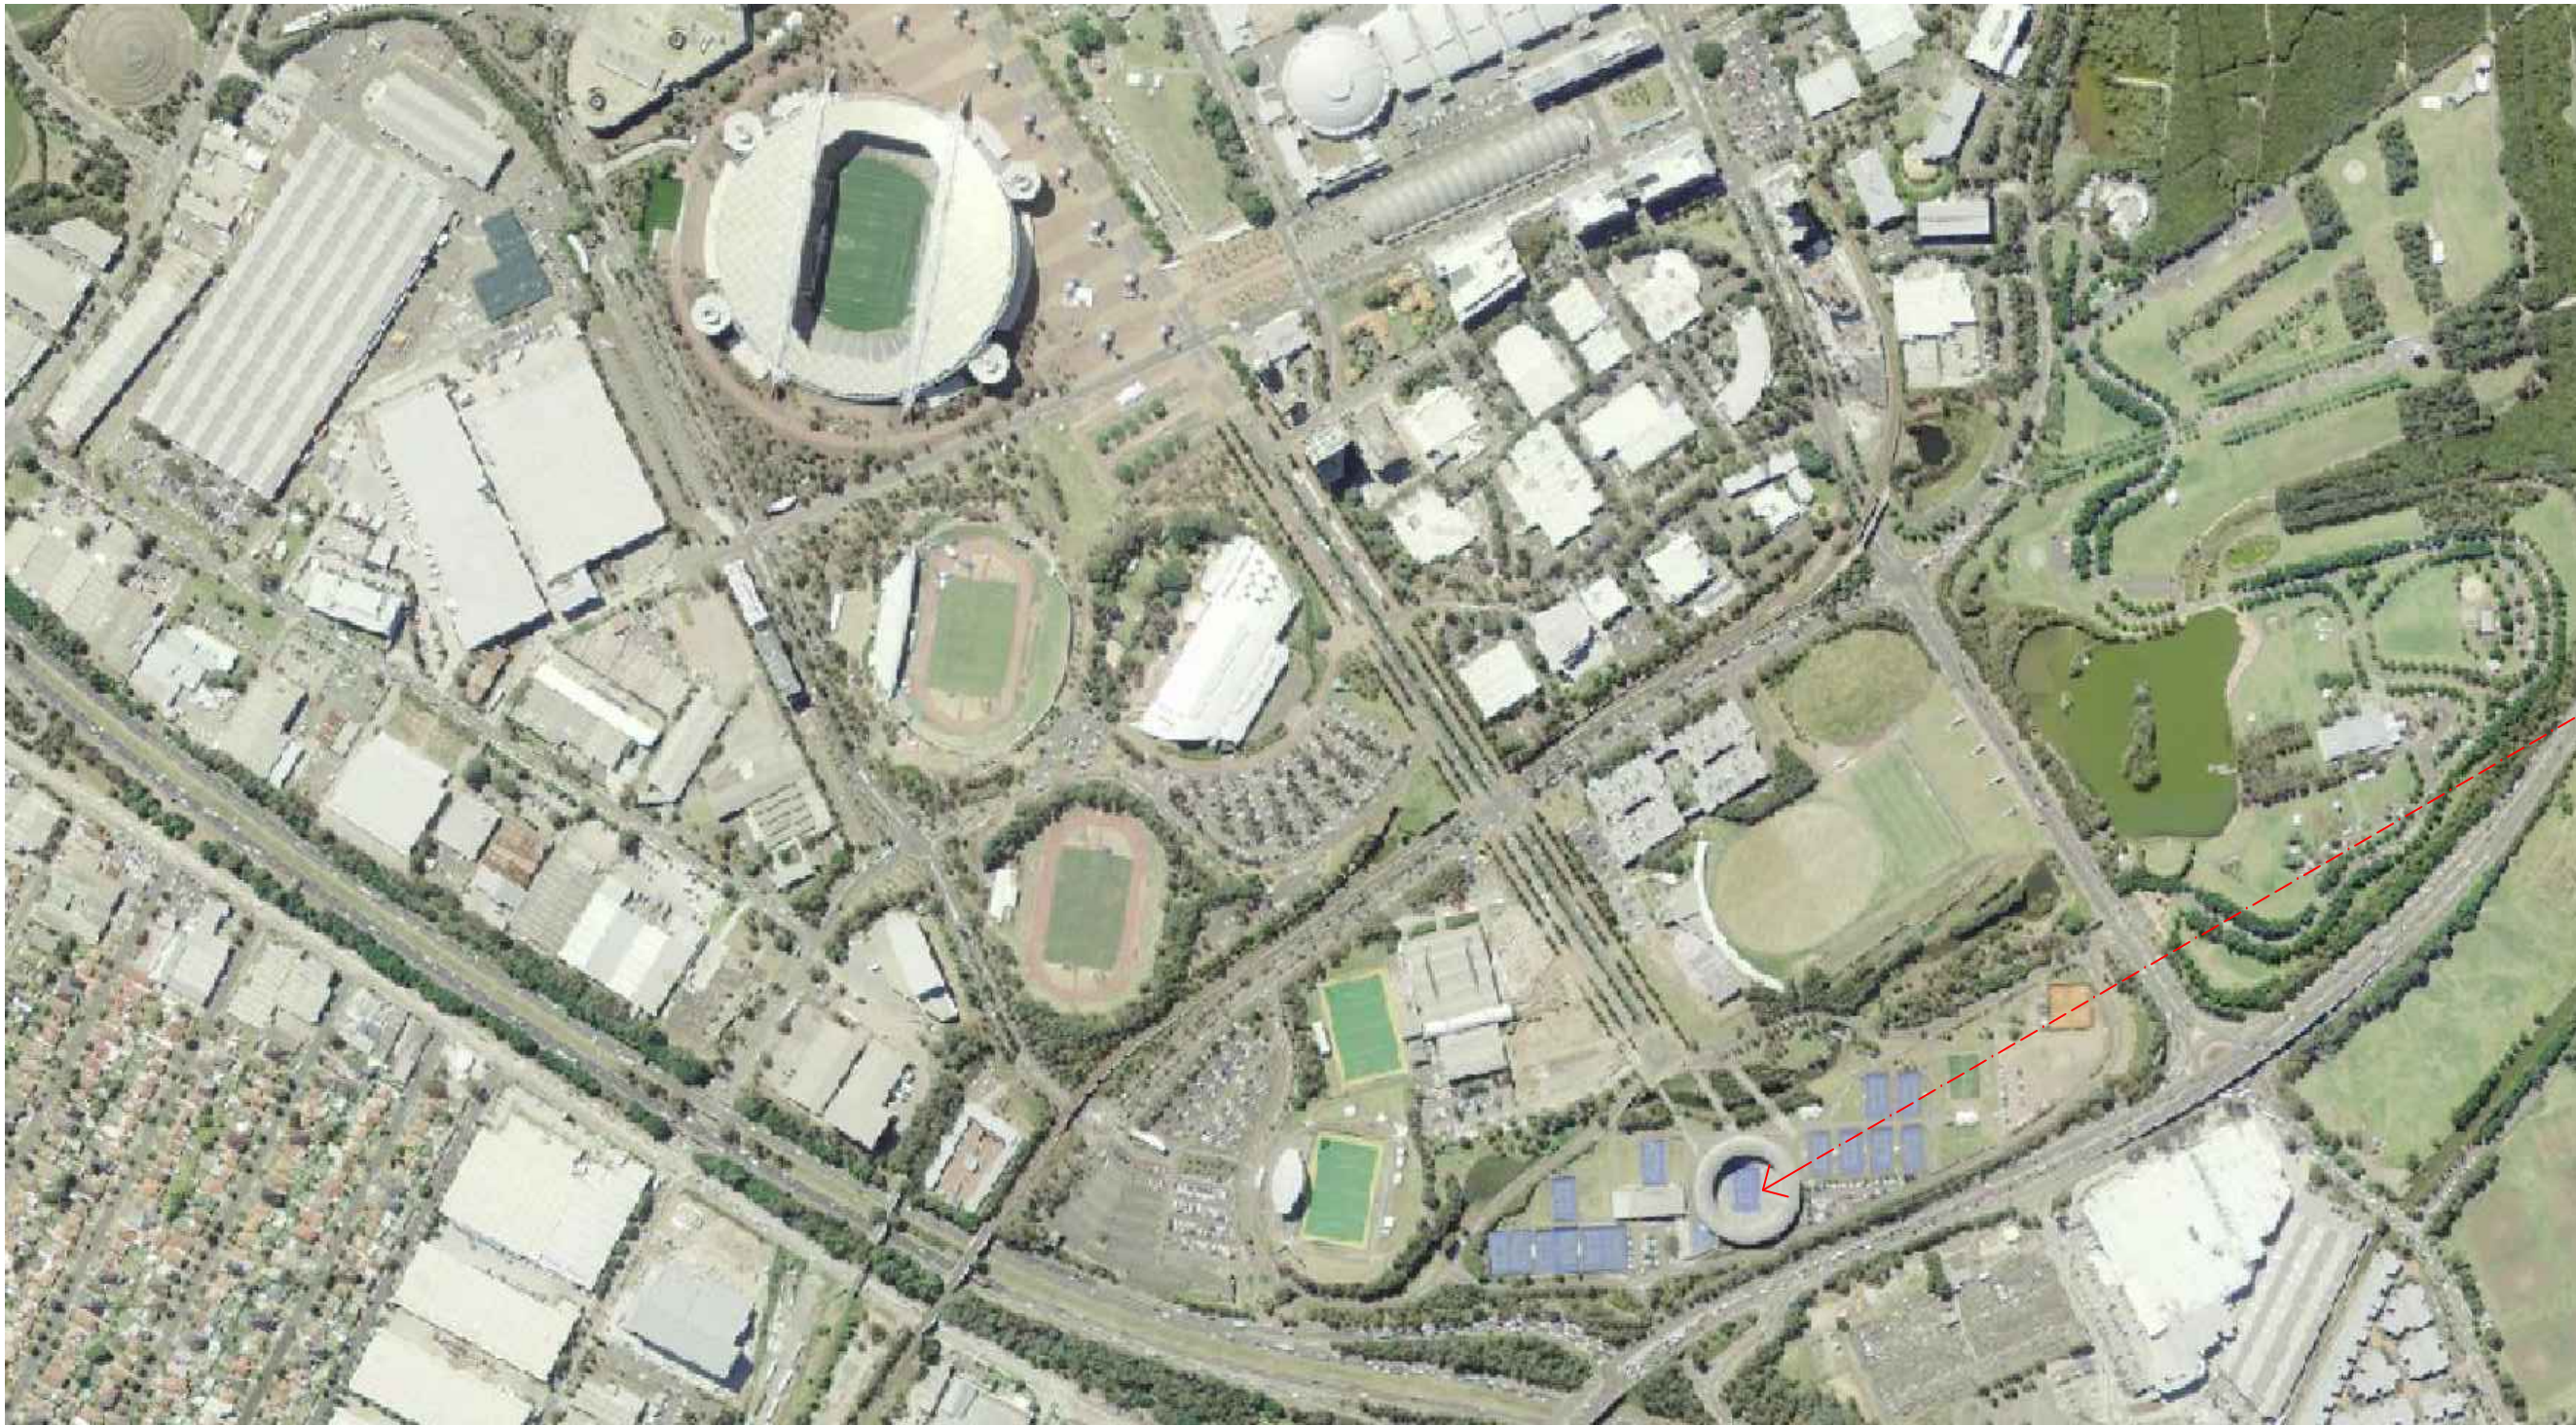

SUBJECT SITE

1 CONTEXT PLAN  
NTS

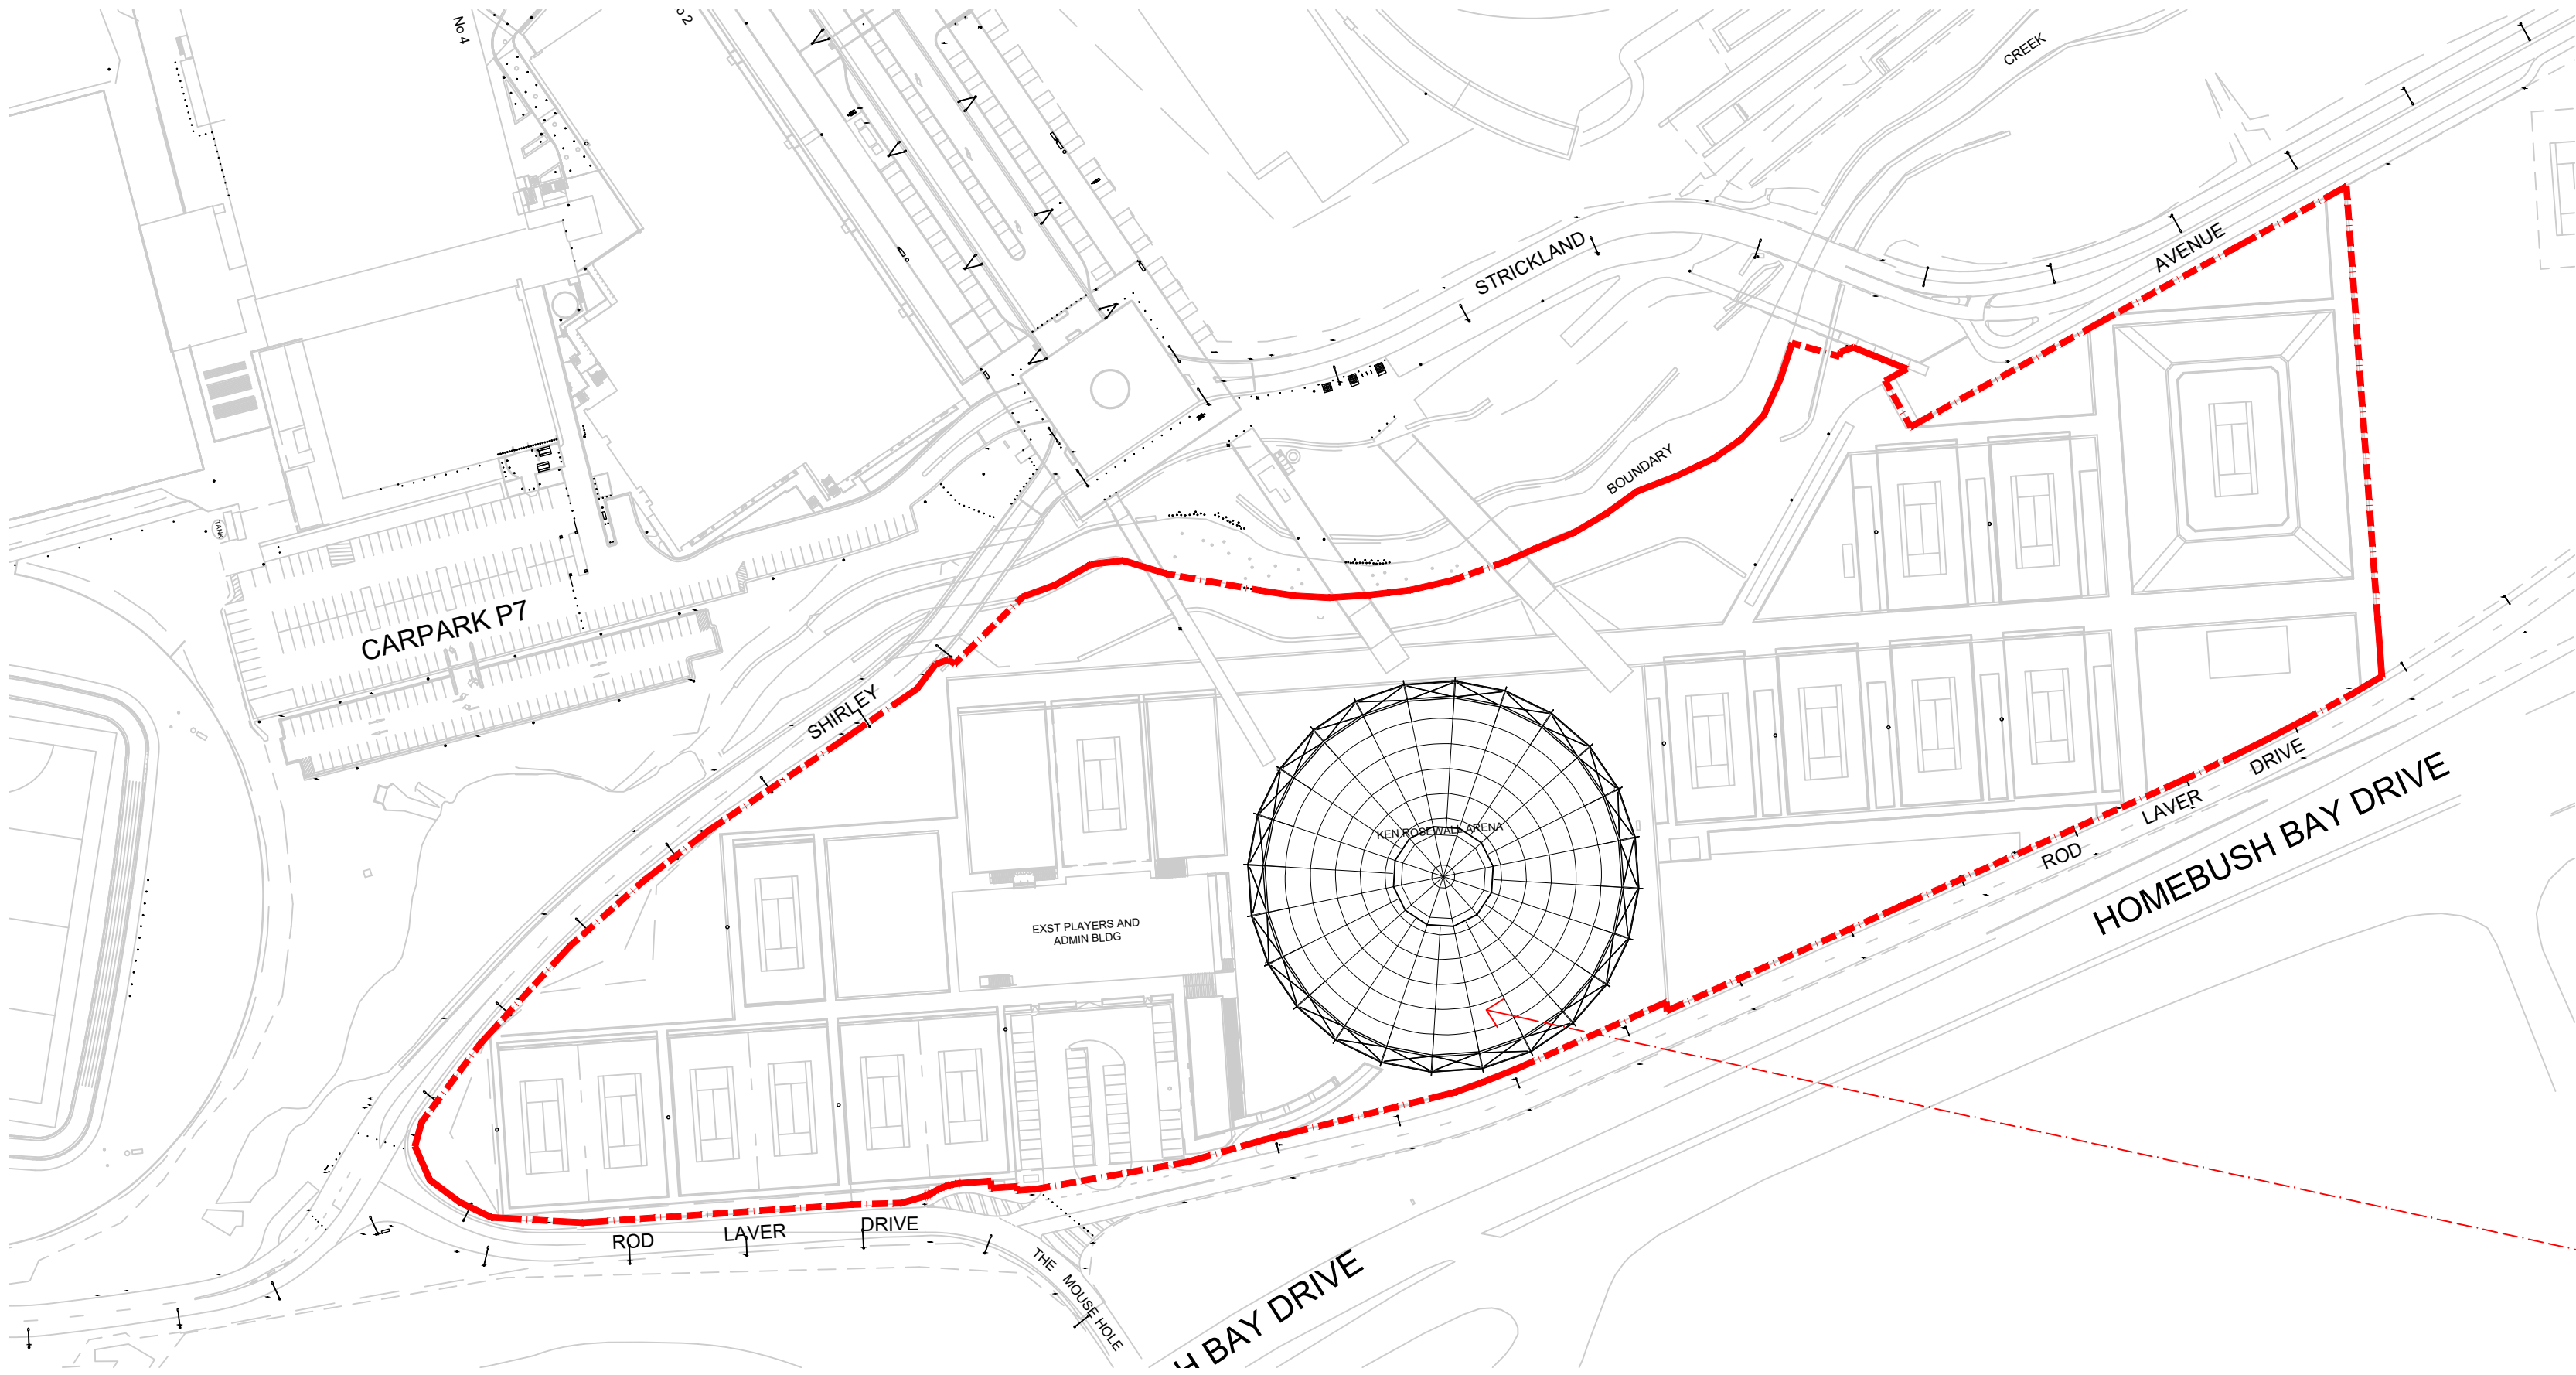

KEN ROSEWALL ARENA  
UPGRADE

2 LOCATION PLAN  
1:1500@A1

| DRAWING LIST  |                      |             |
|---------------|----------------------|-------------|
| SHEET NO.     | SHEET NAME           | SCALE       |
| A-DA-KRA-1100 | COVER PAGE           | 1:1500 @ A1 |
| A-DA-KRA-1101 | SITE PLAN            | 1:1000 @ A1 |
| A-DA-KRA-1110 | SURVEY PLAN          | 1:1000 @ A1 |
| A-DA-KRA-2100 | BASEMENT 1 PLAN      | 1:250 @ A1  |
| A-DA-KRA-2110 | GROUND LEVEL PLAN    | 1:250 @ A1  |
| A-DA-KRA-2120 | LEVEL 1 PLAN         | 1:250 @ A1  |
| A-DA-KRA-2200 | ROOF PLAN            | 1:250 @ A1  |
| A-DA-KRA-2250 | ROOF DEMOLITION PLAN | 1:250 @ A1  |
| A-DA-KRA-3000 | KRA SOUTH ELEVATION  | 1:250 @ A1  |
| A-DA-KRA-3100 | KRA EAST ELEVATION   | 1:250 @ A1  |
| A-DA-KRA-4000 | KRA SECTION A        | 1:250 @ A1  |
| A-DA-KRA-4200 | KRA SECTION B        | 1:250 @ A1  |
| A-DA-KRA-6000 | SHADOW DIAGRAMS      | NTS         |
| A-DA-KRA-7000 | ARTIST IMPRESSION 1  | NTS         |
| A-DA-KRA-7100 | ARTIST IMPRESSION 2  | NTS         |
| A-DA-KRA-7200 | ARTIST IMPRESSION 2  | NTS         |
|               |                      |             |
|               |                      |             |
| Rev | Description | By | Date       |
|-----|-------------|----|------------|
| 1   | DA ISSUE    | PN | 01/03/2019 |
|     |             |    |            |
|     |             |    |            |
|     |             |    |            |
|     |             |    |            |

|               |                               |       |           |                |                              |
|---------------|-------------------------------|-------|-----------|----------------|------------------------------|
| Project       | KEN ROSEWALL ARENA<br>UPGRADE | Scale | 1:1500@A1 | Drawing Number | A-DA-KRA-1100<br>COVER SHEET |
| Drawing Title | COVER SHEET                   |       |           | Revision       | 1                            |
|               |                               |       |           | Date           | 01/03/2019                   |

