




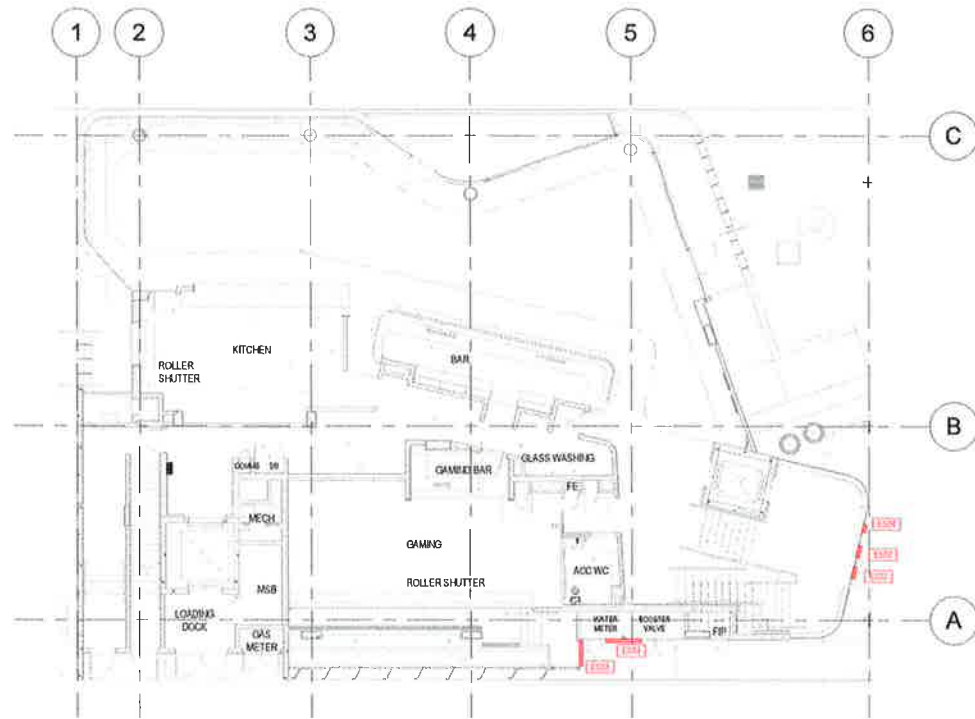

1 GROUND FLOOR - EXTERNAL SIGNAGE KEYPLAN
Scale: 1 : 150

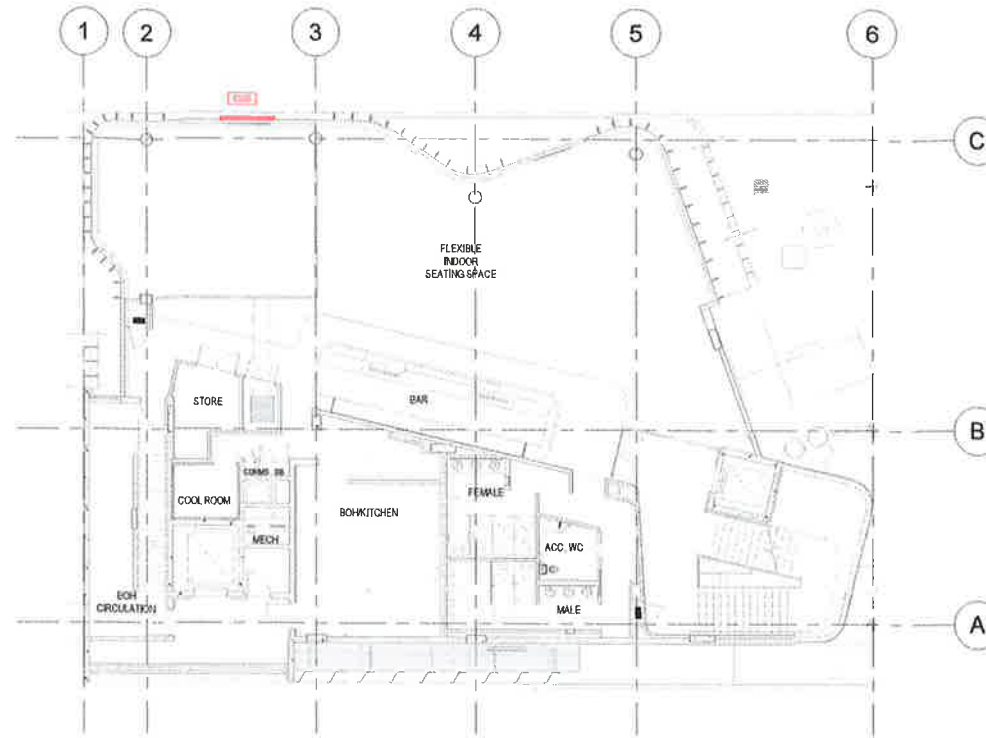

2 LEVEL 1 - EXTERNAL SIGNAGE KEYPLAN
Scale: 1 : 150

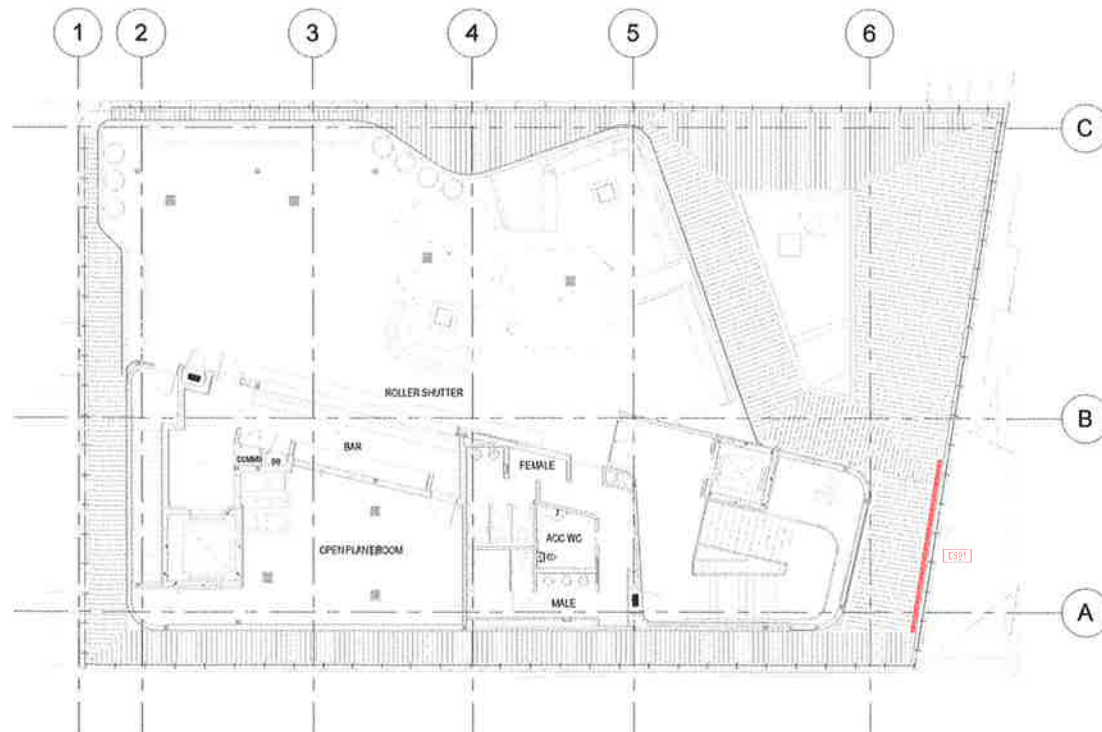

3 LEVEL 2 - EXTERNAL SIGNAGE KEYPLAN
Scale: 1 : 150

NOTE:
REFER TO ELEVATION DRAWINGS FOR
LOCATION AND SIZES (A2110 & A2111)

[E501] Main Brand Sign
- Metal letters powdercoat finish in copper look
- with integrated lighting

[E502] Logo on Glass - Main Entry
- Gold logo

[E503] VIP Gaming Entry x 2
- Solid backplate navy colour
- Gold lettering
- with integrated lighting

[E504] Hotel License on Glass - Main Entry
- Gold or black lettering

[E505] Facade Facing Cathy Freeman Park
- Two colour handpainted logo

THE LOCKER ROOM



DATE	DESCRIPTION
15/05/19	PRELIMINARY DA ISSUE
15/05/19	ISSUED FOR DA

SydneyOlympicPark

Sydney Olympic Park Authority
8 Australia Avenue Sydney Olympic Park NSW 2127

Issued under the Environmental, Planning and Assessment Act 1979

Approved Development Application No.: 27-06-19

Granted on the 18/6/19... subject to any conditions

contained in the notice of determination.

Signed: [Signature] Date: 18/6/19.

CUSTOMER:



PROJECT:

Licensed Premises- Site YP

ARCHITECT:

ALTIS
architecture

p 61 2 8364 8000 / 61 2 9571 7930 lower deck jones bay wharf
suite 123 / 25 - 32 pirrama road pyrmont nsw 2009 australia

DRAWING TITLE:

EXTERNAL SIGNAGE KEY PLANS

NOTES:

As indicated architect: Mike Latham: 8555
Copyright remains the property of Altis Architecture Pty Ltd.
Use only if signed dimensions.
All discrepancies to be referred to Altis Architecture Pty Ltd
prior to construction.
Ensure compliance with the Building Code of Australia and
all relevant Australian Standards and Authority requirements.



SCALE:

As indicated @ A1

DATE:

FEB 2019

DRAWN BY:

SA

CHECKED BY:

DB

PROJECT NO:

2800.02

DRAWING NO:

A5301

ISSUE:

2

NOTES
DRAWING INDICATES DESIGN INTENT AND LOCATION ONLY
FINAL SIGNAGE DESIGN AND DETAILS BY OTHERS



PROJECT
Licensed Premises- Site YP

ALTIS
architecture

p 612 9364 8000 f 612 9571 7930 lower deck jones bay wharf
suite 123/26-32 pirrama road pyrmont nsw 2009 australia

PROPOSED ELEVATIONS - SIGNAGE

NOTES

Unfinished architect's file. Latture - \$930
Copyright remains the property of ABE Architecture Pty Ltd.
See only figured dimensions.

All discrepancies to be referred to ABE Architecture Pty Ltd.
prior to construction.

In accordance with the Building Code of Australia and
relevant Australian Standards and Authority requirements.

DATE: As indicated @ A1			DATE: FEB 2019	
DESIGNED BY: SA	CHECKED BY: DB	PROJECT NO: 2600.02	DRAWING NO: A2111	ISSUE: 3

1 NORTH ELEVATION
Scale: 1 : 50

NOTE:
REFER TO DRAWING A5301 FOR
SIGNAGE DETAILS

Sydney Olympic Park

Sydney Olympic Park Authority
8 Australia Avenue Sydney Olympic Park NSW 2127

Issued under the Environmental, Planning and Assessment Act 1979

Approved Development Application No.: 07-06-19

Granted on the 18/6/19. **subject to any conditions**

contained in the notice of determination.


Signed: RTS Date: 18/6/19

1	2	
---	---	---	---	---	---	---	---	---	----	----	-----	-----	




1 EAST ELEVATION
Scale: 1:50

NOTE:
REFER TO DRAWING A5301 FOR
SIGNAGE DETAILS

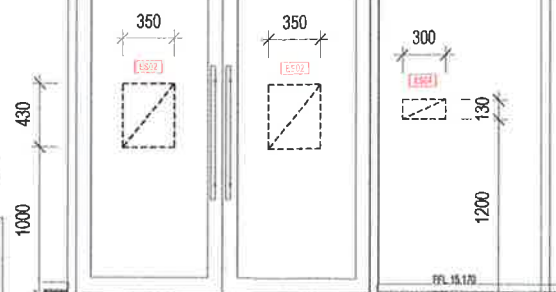

3
DETAIL
Scale: 1:25

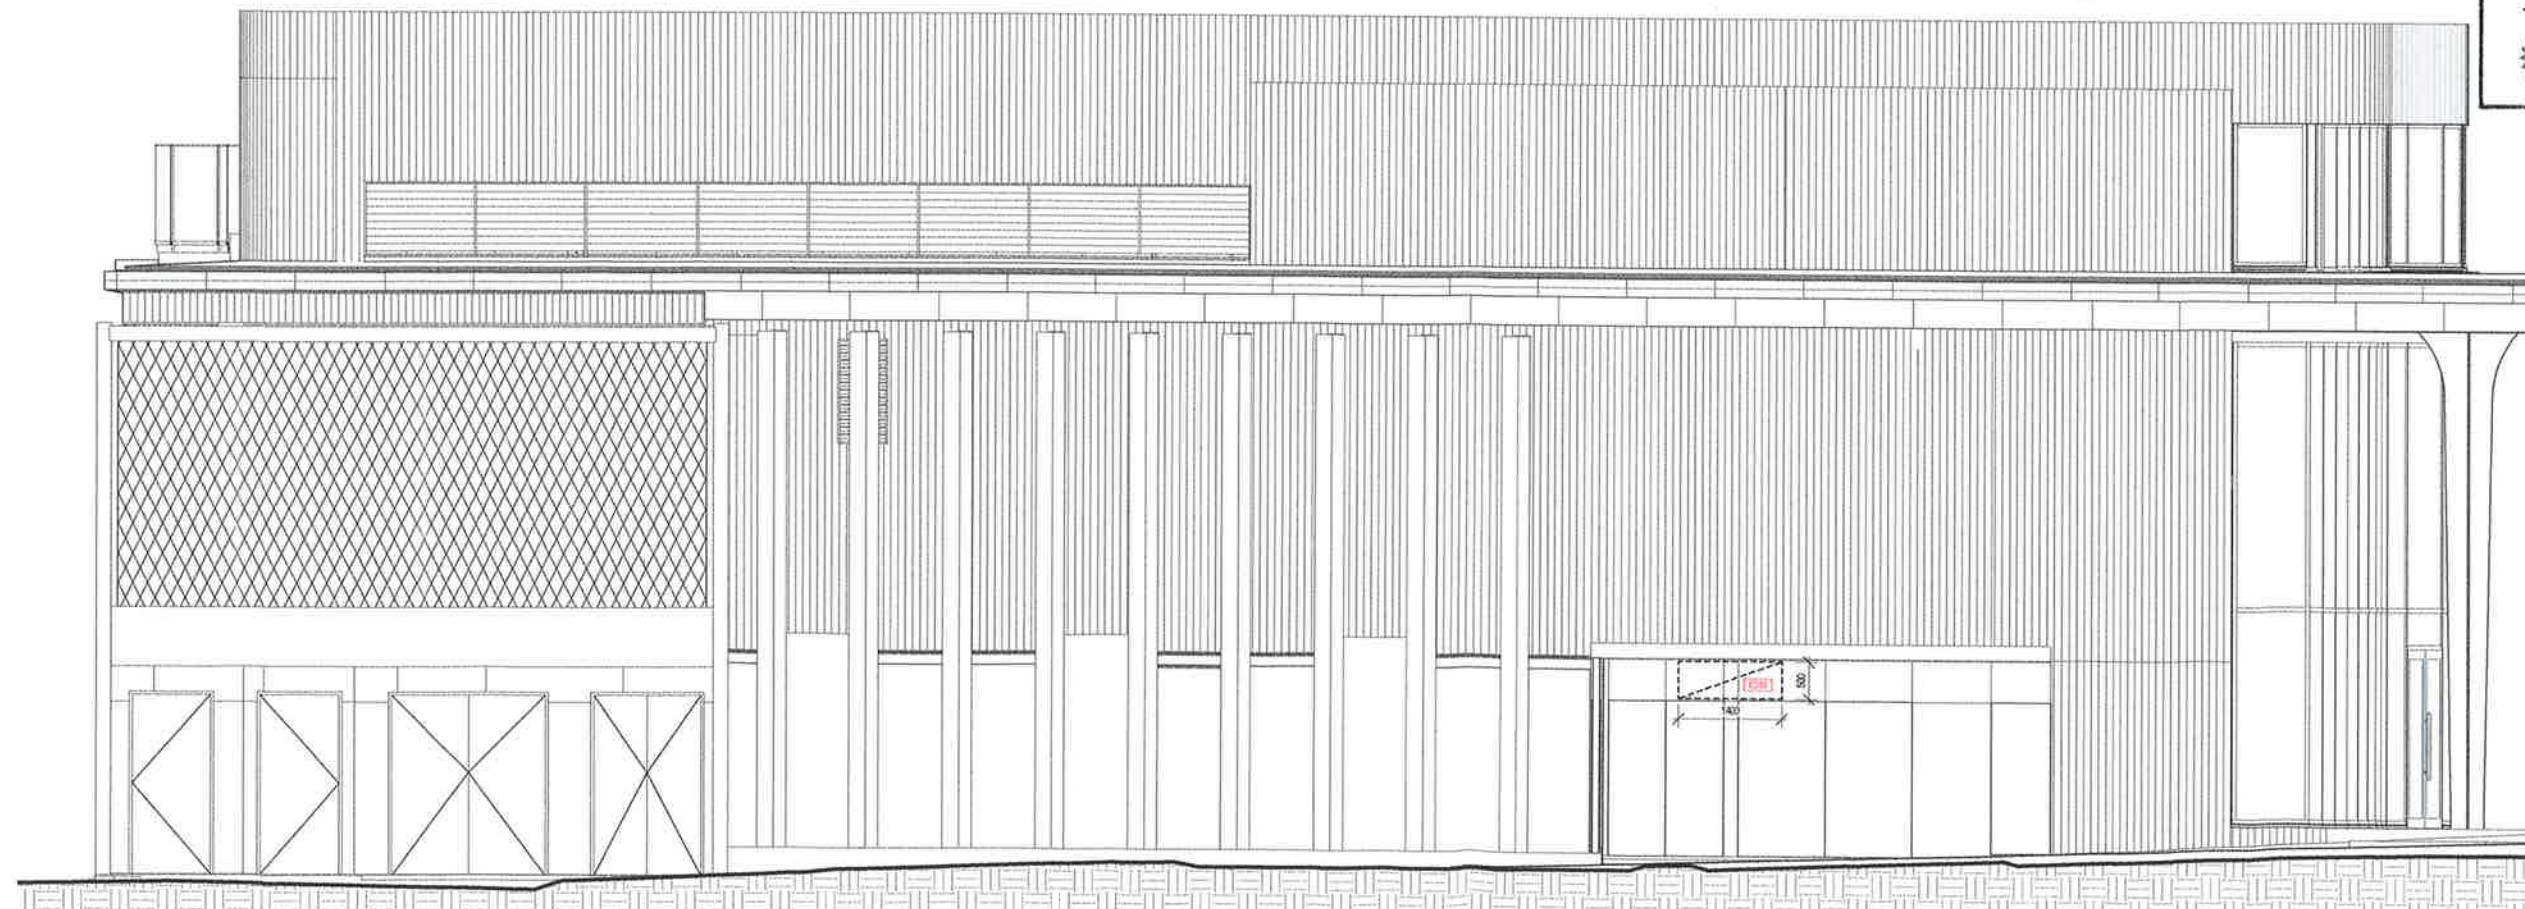

2 SOUTH ELEVATION
Scale: 1:50

NO.	DATE	DESCRIPTION
1	08/02/19	PRELIMINARY ISSUE FOR COMMENT
2	12/03/19	SIGNAGE UPDATED
3	15/05/19	PRELIMINARY DA ISSUE
4	15/05/19	ISSUED FOR DA

SydneyOlympicPark	
Sydney Olympic Park Authority	
8 Australia Avenue Sydney Olympic Park NSW 2127	
Issued under the <i>Environmental, Planning and Assessment Act 1979</i>	
Approved Development Application No.: <u>07-06-19</u>	
Granted on the <u>18/6/19</u> subject to any conditions	
contained in the notice of determination.	
Signed: <u>[Signature]</u>	Date: <u>18/6/19</u>

DRAWING INDICATES DESIGN INTENT AND LOCATION ONLY
FINAL SIGNAGE DESIGN AND DETAILS BY OTHERS

CLIENT:
FDC

PROJECT:
Licensed Premises- Site YP

ARCHITECT:
ALTIS
architecture
p 61 2 9364 9000 f 61 2 9571 7930 lower deck jones bay wharf
suite 123 / 26 - 32 pirrama road pyrmont nsw 2009 australia

DRAWING TITLE:
PROPOSED ELEVATIONS - SIGNAGE

NOTES			FOOTING	
Revised architect Suite Letter: 0000				
Copyright remains the property of Altis Architecture Pty Ltd.				
Use only signed dimensions.				
All dimensions to be referred to Altis Architecture Pty Ltd prior to construction.				
Ensure compliance with the Building Code of Australia and all relevant Australian Standards and Authority requirements.				

SCALE:			DATE:	
As indicated @ A1			FEB 2019	
DRAWN BY: SA	CHECKED BY: DB	PROJECT NO: 2600.02	DRAWING NO: A2110	ISSUE: 4
CAD FILE				