



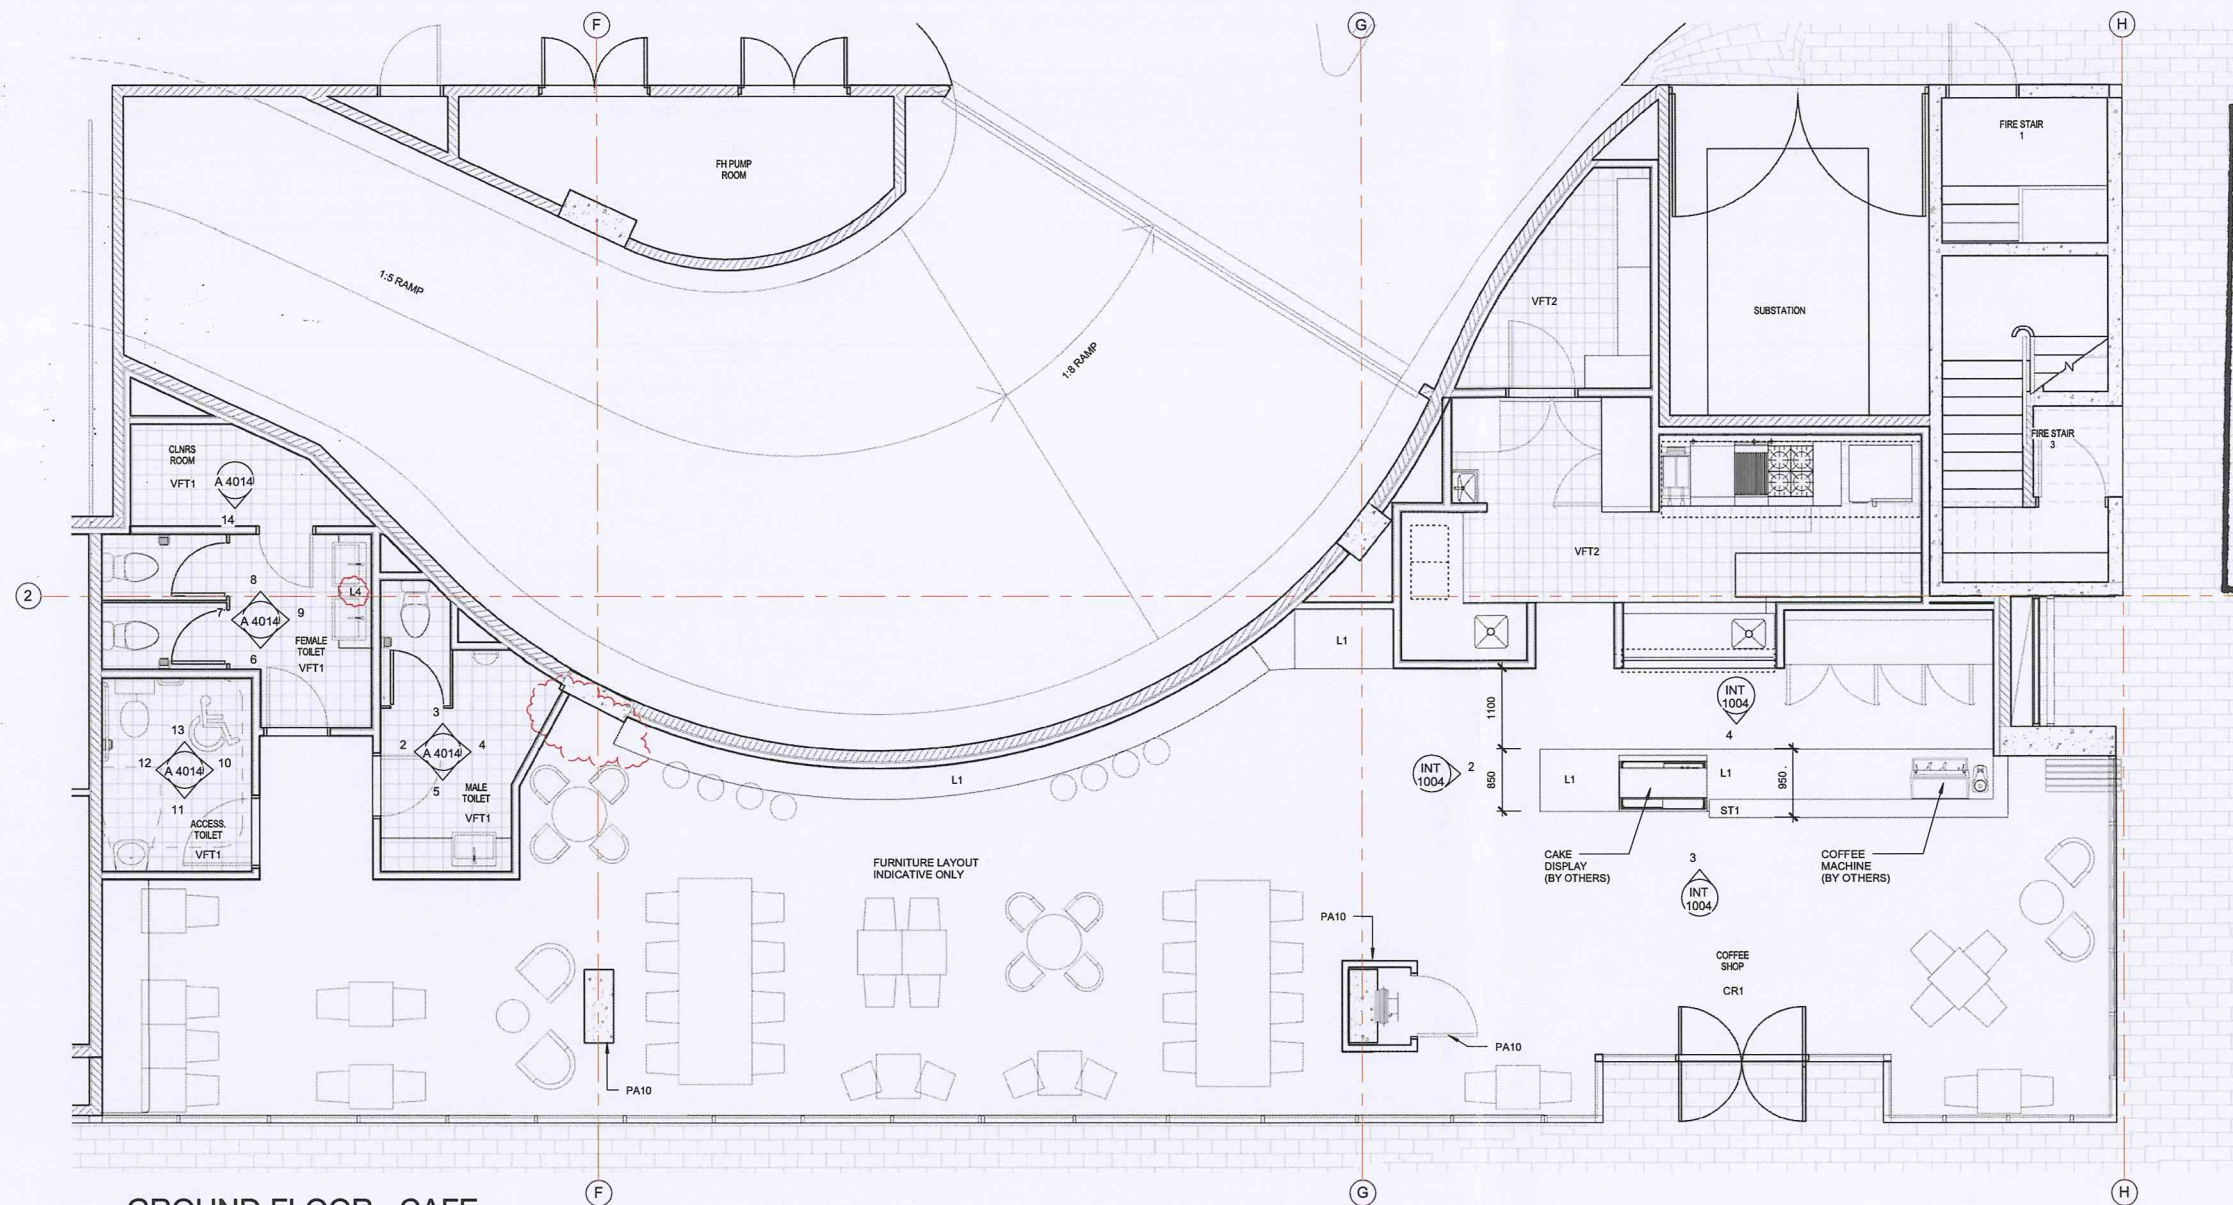


Sydney Olympic Park
 Sydney Olympic Park Authority
 8 Australia Avenue Sydney Olympic Park NSW 2127
 Issued under the Environmental Planning and Assessment Act 1979
 Approved Development Application No. 04-03-2013
 Granted on the 13/3/2013 subject to any conditions
 contained in the notice of determination.
 Signed: [Signature] Date: 13/3/2013


1 GROUND FLOOR - CAFE
 1:50

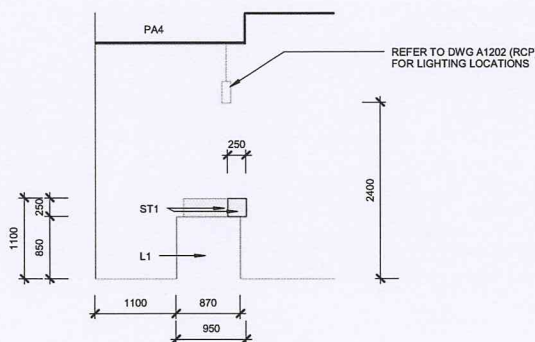

2 ELEVATION 3
 1:50

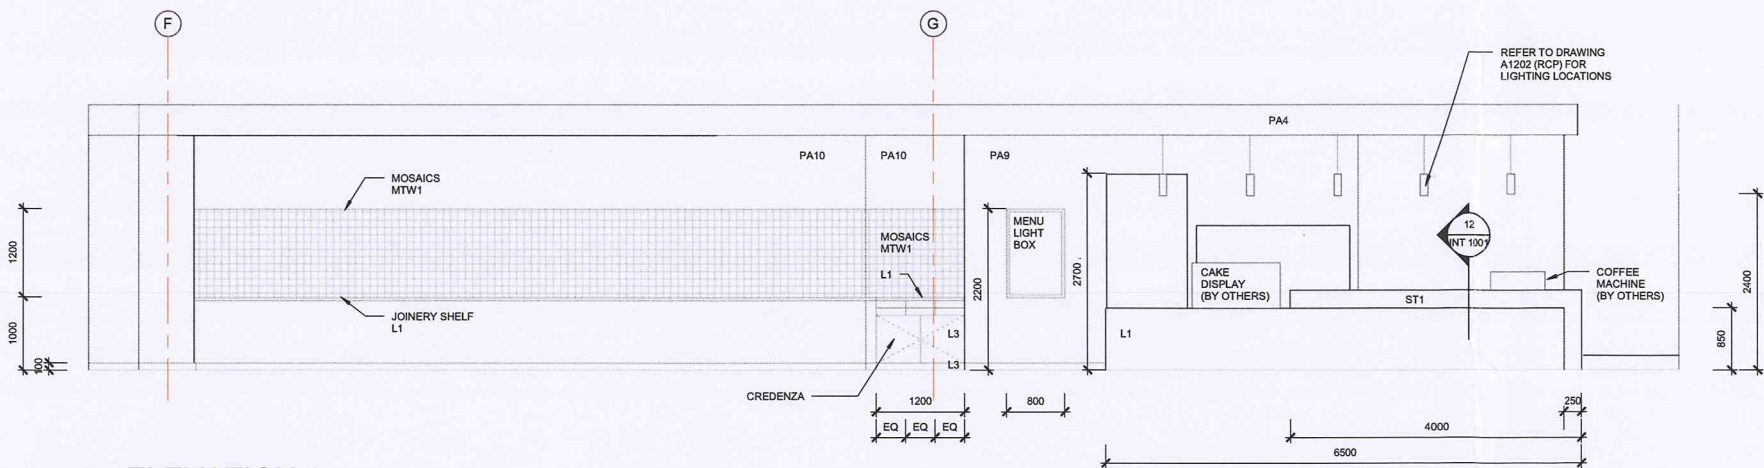

3 ELEVATION 1
 1:50

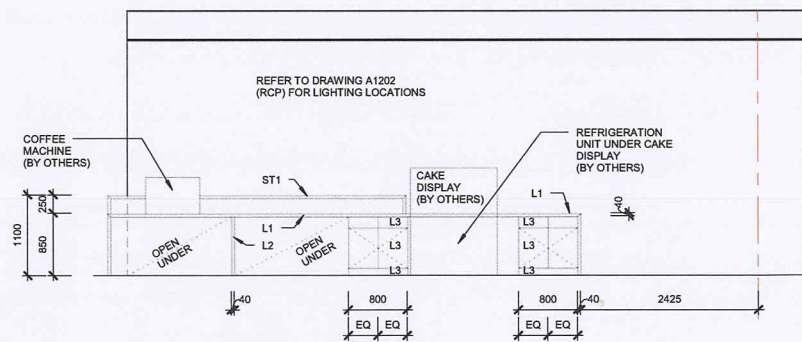

4 ELEVATION 2
 1:50

Issue	Description	Date	Ver	Auth	North
P1	PRELIMINARY	22.10.10	AS	AS	
P2	MINOR UPDATES	11.11.10	SL	AS	
A	ISSUED FOR CONSTRUCTION	18.11.10	SL	AS	
B	MINOR UPDATE	23.11.10	SL	AS	
C	FOR CONSTRUCTION	25.05.11	TW	GS	


NOTES:
 1. FOR ALL WALL SET OUTS REFER ARCHITECTURAL PLANS
 2. FOR REFLECTED CEILING PLAN REFER ARCHITECTURAL DRAWING A1202
 3. CHECK ON SITE PRIOR TO PURCHASING COFFEE MACHINE & CAKE DISPLAY TO ENSURE UNITS FIT JOINERY
 4. ALLOW TO PLUMB COFFEE MACHINE IN CAFE DESIGN TO COMPLY WITH FOOD PREMISES CODE INCLUDING AS 4674

Built.

QUEST
 Sydney Olympic Park
 Serviced Apartments

REID CAMPBELL
 Architecture, Interiors, Project Management
 ACN 002 033 801 ABN 28 317 606 975
 Level 15, 124 Walker Street
 North Sydney NSW 2060 Australia
 Tel: 61 02 9954 5011 Email: sydney@reidcampbell.com
 Fax: 61 02 9954 4946 Web: www.reidcampbell.com

Project	QUEST - SYDNEY OLYMPIC PARK	Drawn	SL	Print Date	25/05/2011 2:16:57 PM	Scale	@ A1
Drawing Title	CAFE - INTERIOR DESIGN PROPOSAL	Project Number	110113				
		Drawing Number	INT 1004				
		Issue	C				

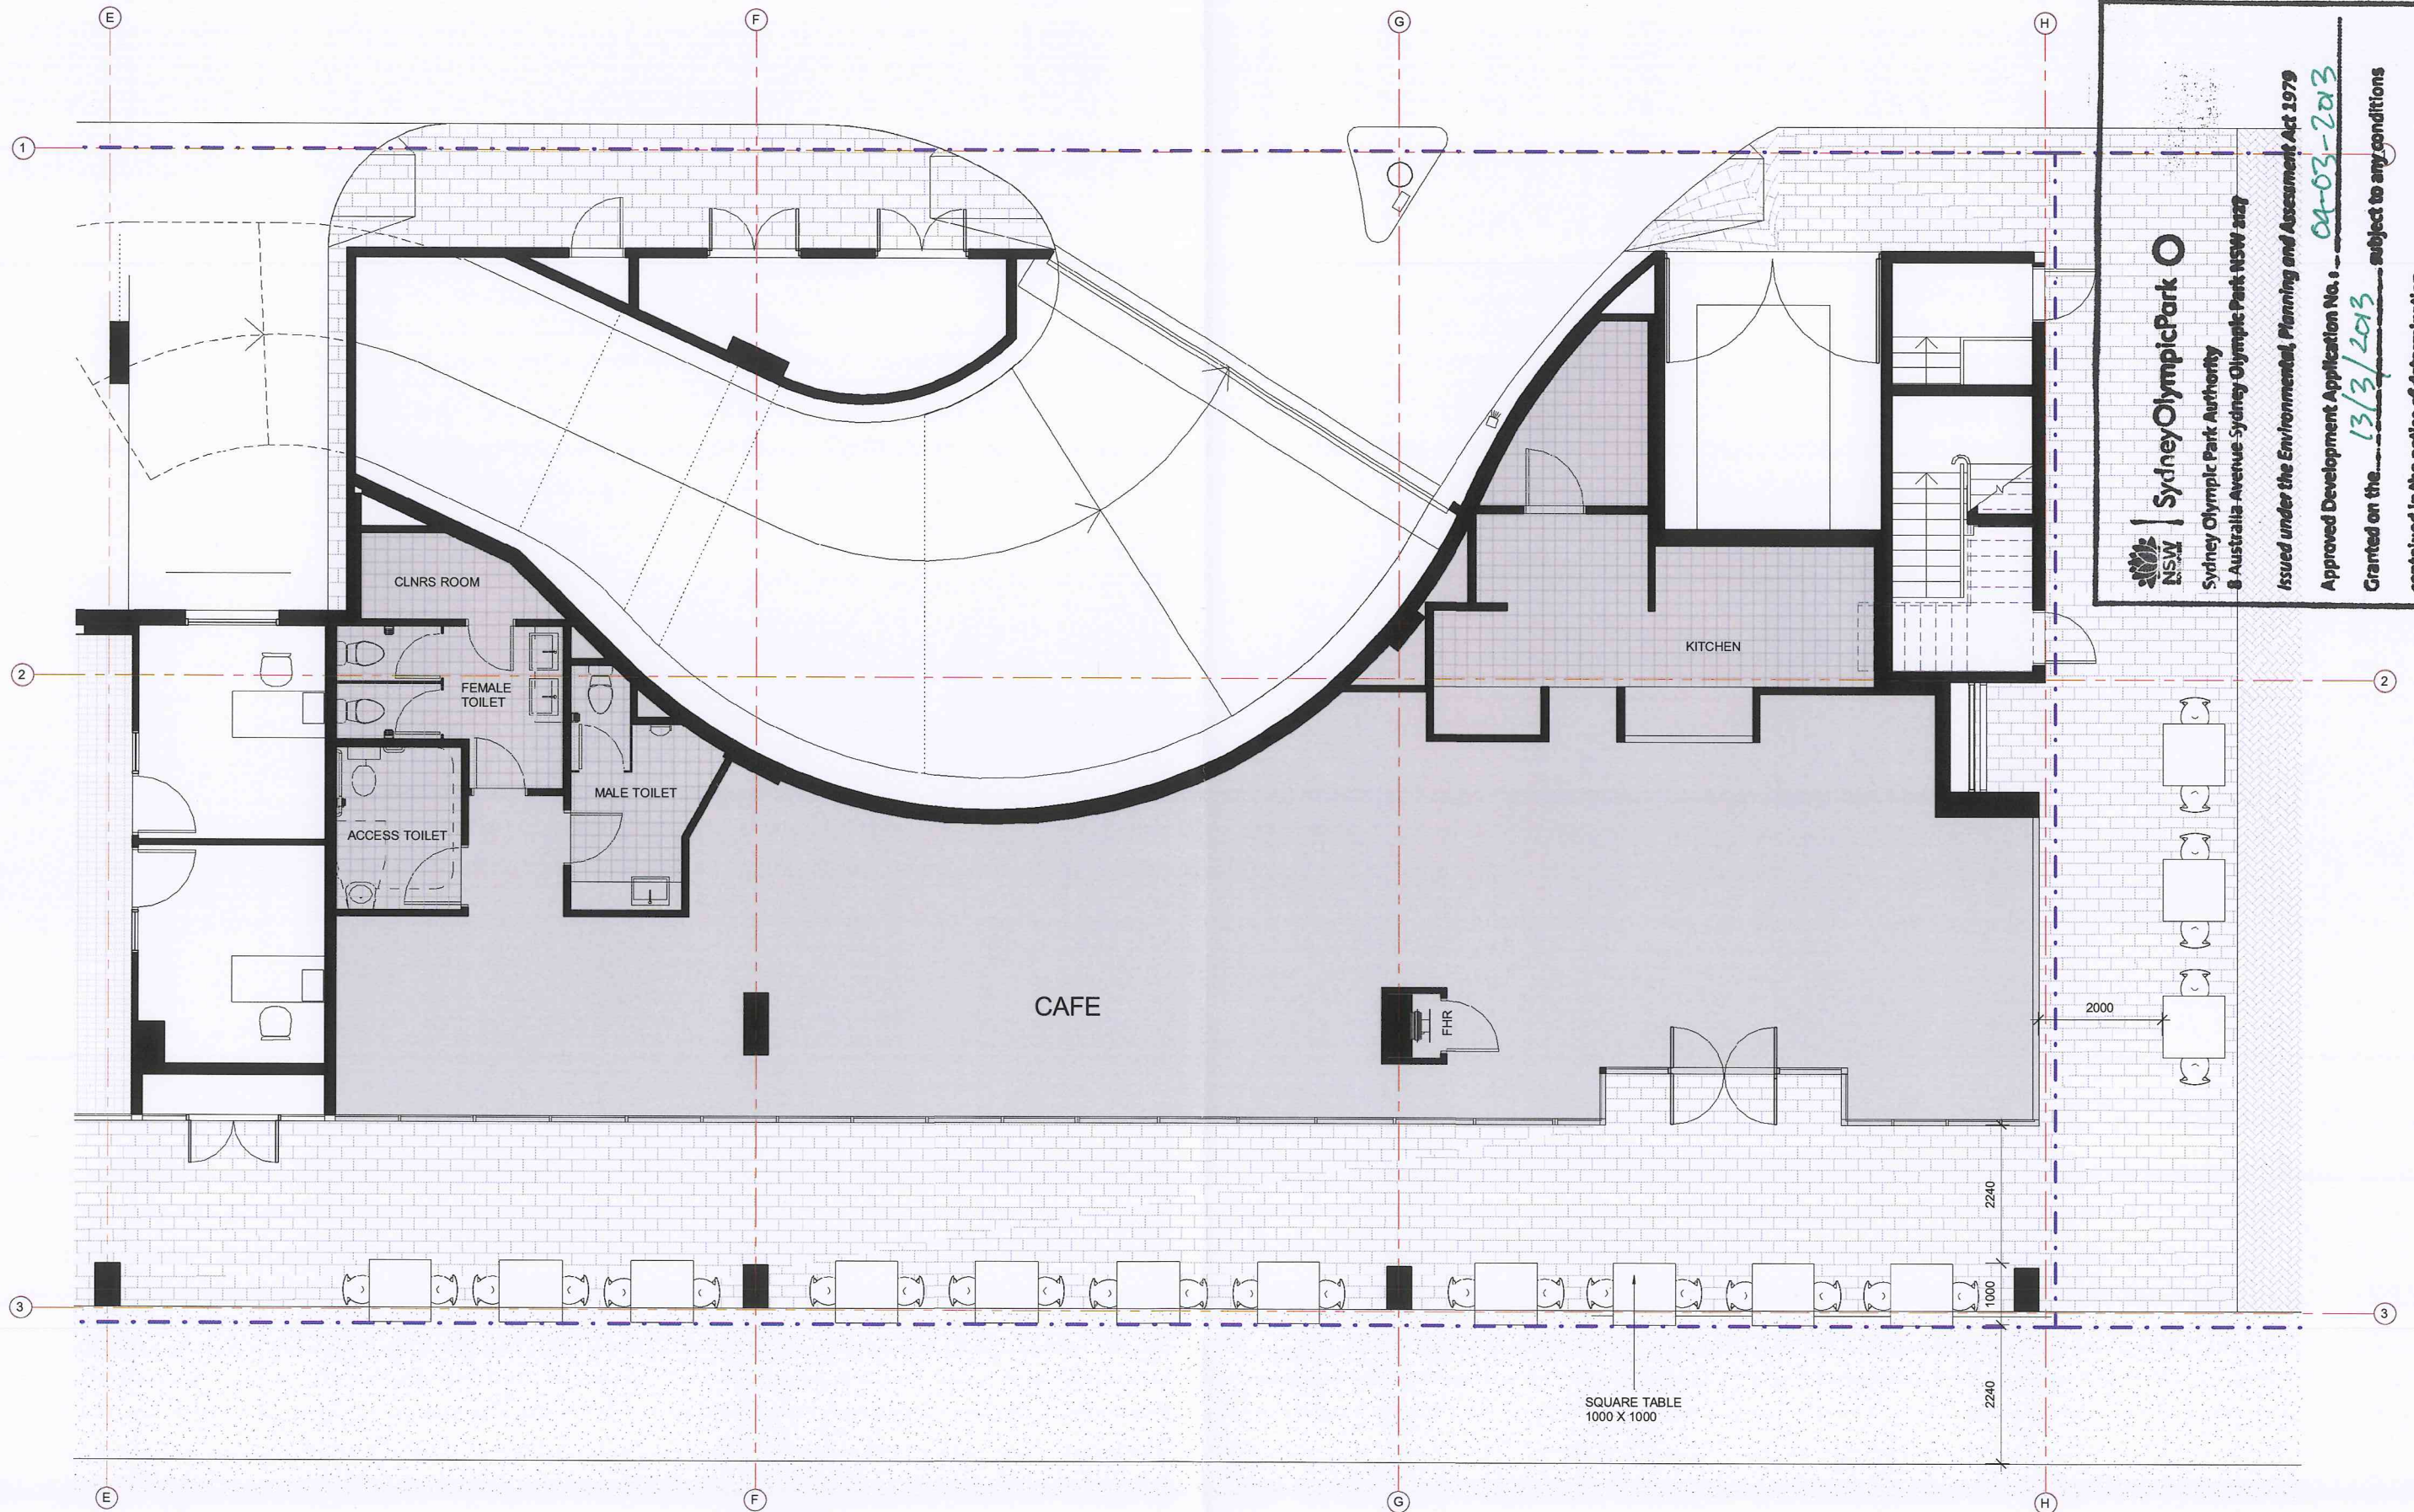

SydneyOlympicPark
 NSW
 Sydney Olympic Park Authority
 8 Australia Avenue Sydney Olympic Park NSW 2127

Issued under the Environmental, Planning and Assessment Act 1979
 Approved Development Application No. 04-03-2013
 Granted on the 13/3/2013 subject to any conditions
 contained in the notice of determination.
 Signed: [Signature] Date: 13/03/2013

Architect
REID CAMPBELL
 Architecture, Interiors, Project Management
 ACN002 033 801 AIN 20 317 605 875
 Level 15, 124 Walker Street
 North Sydney NSW 2060 Australia
 Tel: 61 02 9554 5011 Email: sydney@reidcampbell.com
 Fax: 61 02 9554 4946 Web: www.reidcampbell.com

Client
QUEST
 Sydney Olympic Park
 Serviced Apartments

REF: MP 08_0155

Rev	Description	Date	Drawn	Check	Project
A	CAFE SEATING LAYOUT	11.03.2013	SL	GS	QUEST - SYDNEY OLYMPIC PARK - SIGNAGE
					EDWIN FLACK AVENUE, HOMEBUSH BAY, NSW 2127
					Drawing Title
					CAFE EXTERIOR SEATING PLAN 2

Date created: 11/03/2013 3:05:04 PM	North
Scale: 1:100 @ A3	
Project No. 110113	Stage
Drawing No. C2	Issue A