

DO NOT SCALE DRAWINGS
VERIFY ALL DIMENSIONS ON SITE
REFER ANY DISCREPANCIES TO
KITTLE TAYLER ARCHITECTS PTY LTD
PROCEEDING WITH THE WORK

© Kittle Taylor Architects Pty Ltd
These drawings are subject to copyright and may not be copied, used
or reproduced in any form without the express permission of
Kittle Taylor Architects Pty Ltd

04	REVISED DA	31.03.15
03	REVISED DA	19.03.15
02	REVISED DA	11.03.15
01	ISSUE FOR DA	02.03.15
DATE	DATE	

STRUCTURAL ENGINEER
ACCESS ENGINEERS
SUITE 10, 22 GLENVIEW AVENUE
BURNWOOD NSW 2140
PH: (02) 9509 2800
WWW.ACCESSENGINEERS.COM.AU

PROPRIETOR
P.I.A.
SUITE 3, LEVEL 1
1-17 ELSIE STREET
BURNWOOD NSW 2140


ARCHITECT
Kittle Taylor Architects
1/100 GLENVIEW AVENUE
SUITE 10, BURNWOOD NSW 2140
PH: (02) 9509 2800
WWW.KITTLETAYLERARCHITECTS.COM.AU

PROJECT
P.I.A. OFFICE
2 AUSTRALIA AVENUE
HOME BUSH NSW 2140

DRAWING TITLE
GROUND FLOOR PLAN

DRAWN SC CHECKED DC
DATE 10/03/2015
SCALE 1:200

PROJECT NO. 1515
DRAWING NO. A002 (DA)
ISSUE 04

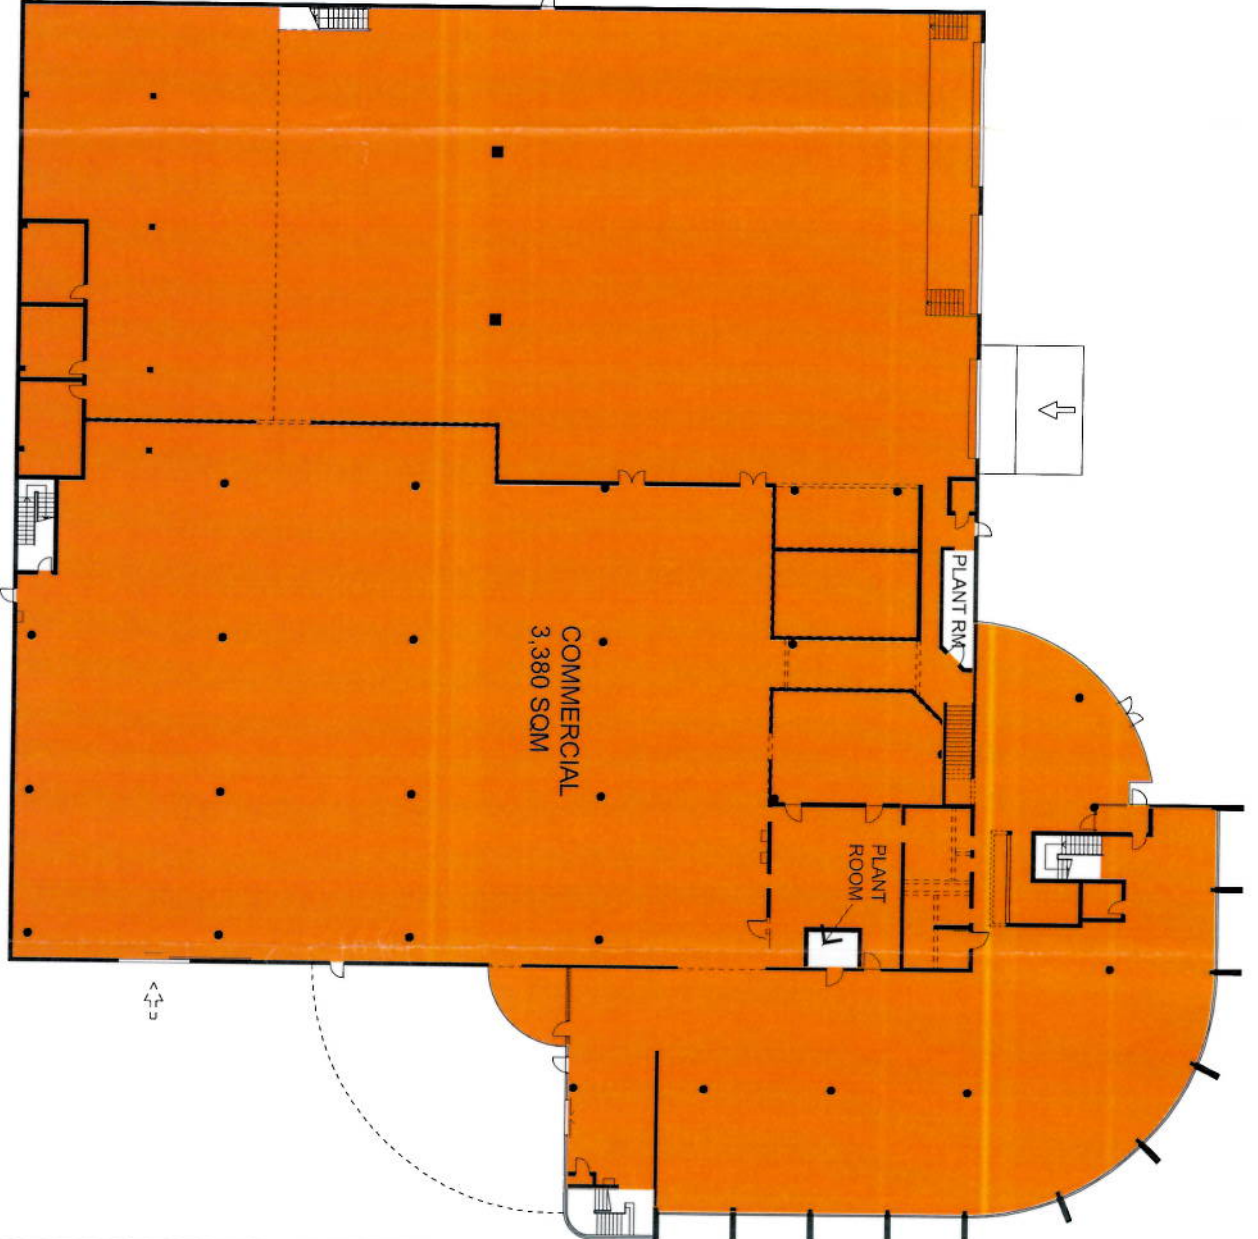

GROUND FLOOR PLAN - PROPOSED USE
SCALE 1:200



GROUND FLOOR PLAN - EXISTING USE
SCALE 1:200

Sydney Olympic Park NSW
Sydney Olympic Park Authority
8 Australia Avenue Sydney Olympic Park NSW 2147
Issued under the Environmental Planning and Assessment Act 1979
Approved Development Application No. 1: 06-03-2015
Granted on the 16.04.2015 - subject to any conditions
contained in the notice of determination.
Signed: John Sturtevant 16.04.2015

ISSUE FOR DA



DO NOT SCALE DRAWINGS.
REFER ALL DIMENSIONS ON SITE
TO THE DIMENSIONS SHOWN ON
THE SUPERINTENDANT BEFORE
PROCEEDING WITH THE WORK.

© KATHA Taylor Architects Pty Ltd
These drawings are subject to copyright and may not be copied, used
or reproduced in any way without the express permission of
Katha Taylor Architects Pty Ltd

NO.	REVISION	DATE
04	REVISED DA	31.03.15
03	REVISED DA	11.03.15
02	REVISED DA	11.03.15
01	ISSUE FOR DA	10.03.15

STRUCTURAL ENGINEER
A.C.S.E. ENGINEERING
SUITE 1.1
1-17 BURBANK STREET
BURWOOD NSW 2134
P 02 9550 2800 F 02 9550 2801
WWW.ACSENGINEERING.COM.AU


PROPRIETOR
P.I.A.
SUITE 3 LEVEL 1
1-17 BURBANK STREET
BURWOOD NSW 2134

ARCHITECT
KATHA TAYLOR ARCHITECTS
Level 7 of 87, Market Street
North Sydney NSW 2060
P 02 9550 2800 F 02 9550 2801
WWW.KATHATAYLORARCHITECTS.COM.AU


PROJECT
P.I.A. OFFICE
2 AUSTRALIA AVENUE
HOMEBUSH NSW 2140
DRAWING TITLE
FIRST FLOOR PLAN

DRAWN SC CHECKED DC
DATE 10/03/2015
SCALE 1:200

PROJECT NO. DRAWING NO. ISSUE
1515 A003 (DA) 04

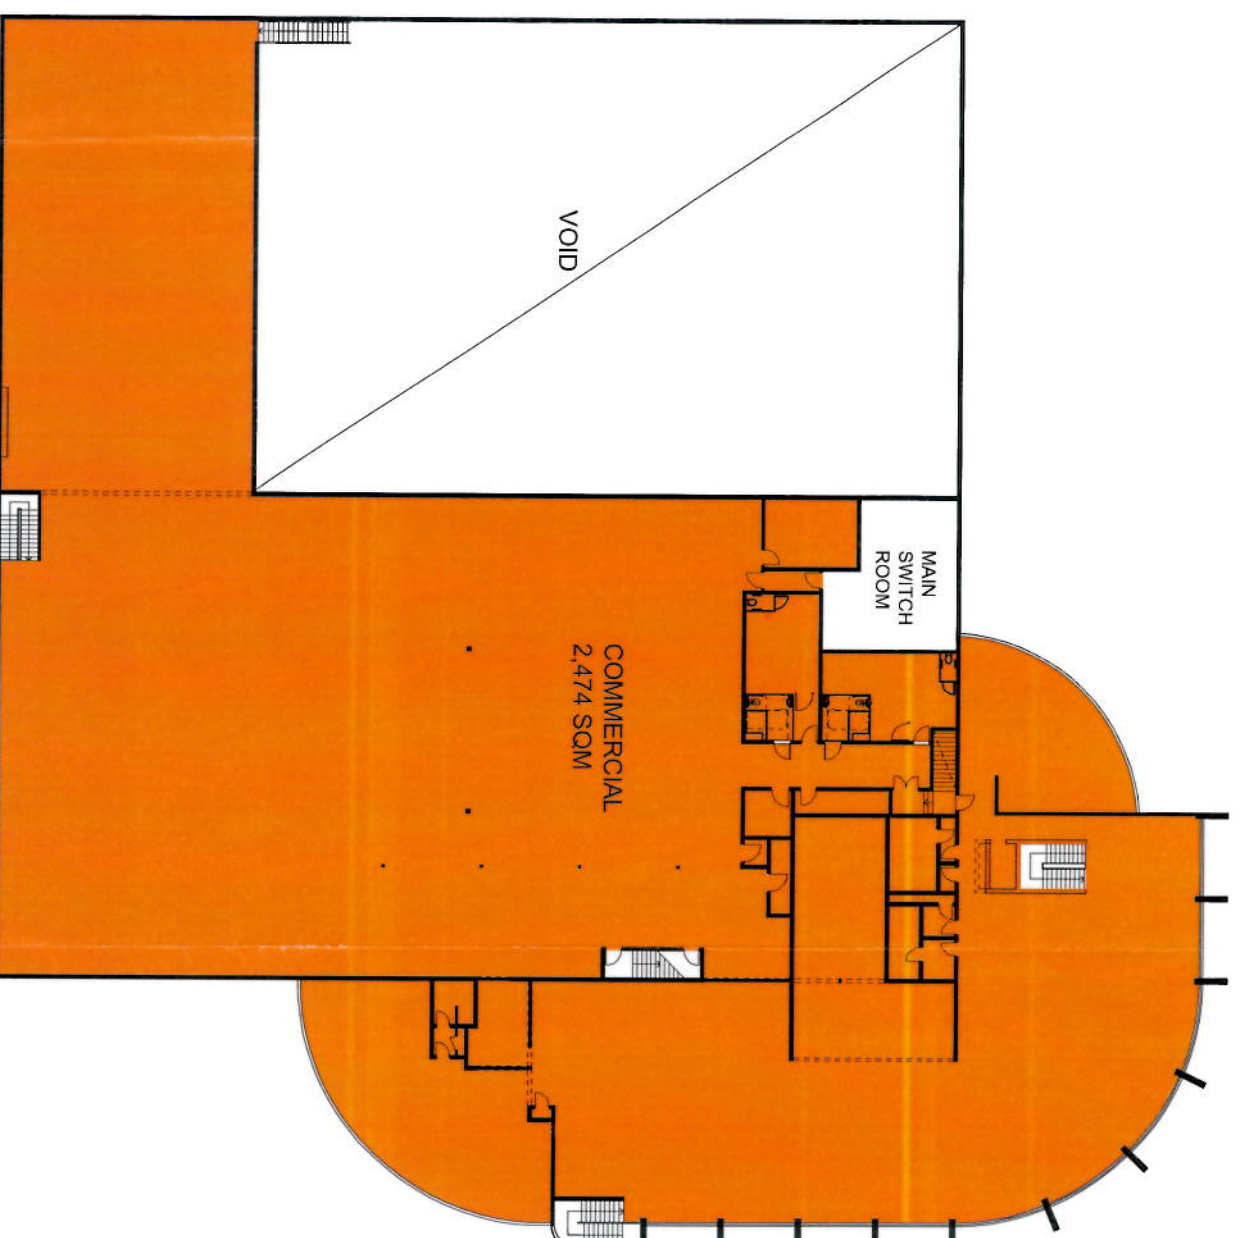

2 FIRST FLOOR PLAN - PROPOSED USE
SCALE 1:200

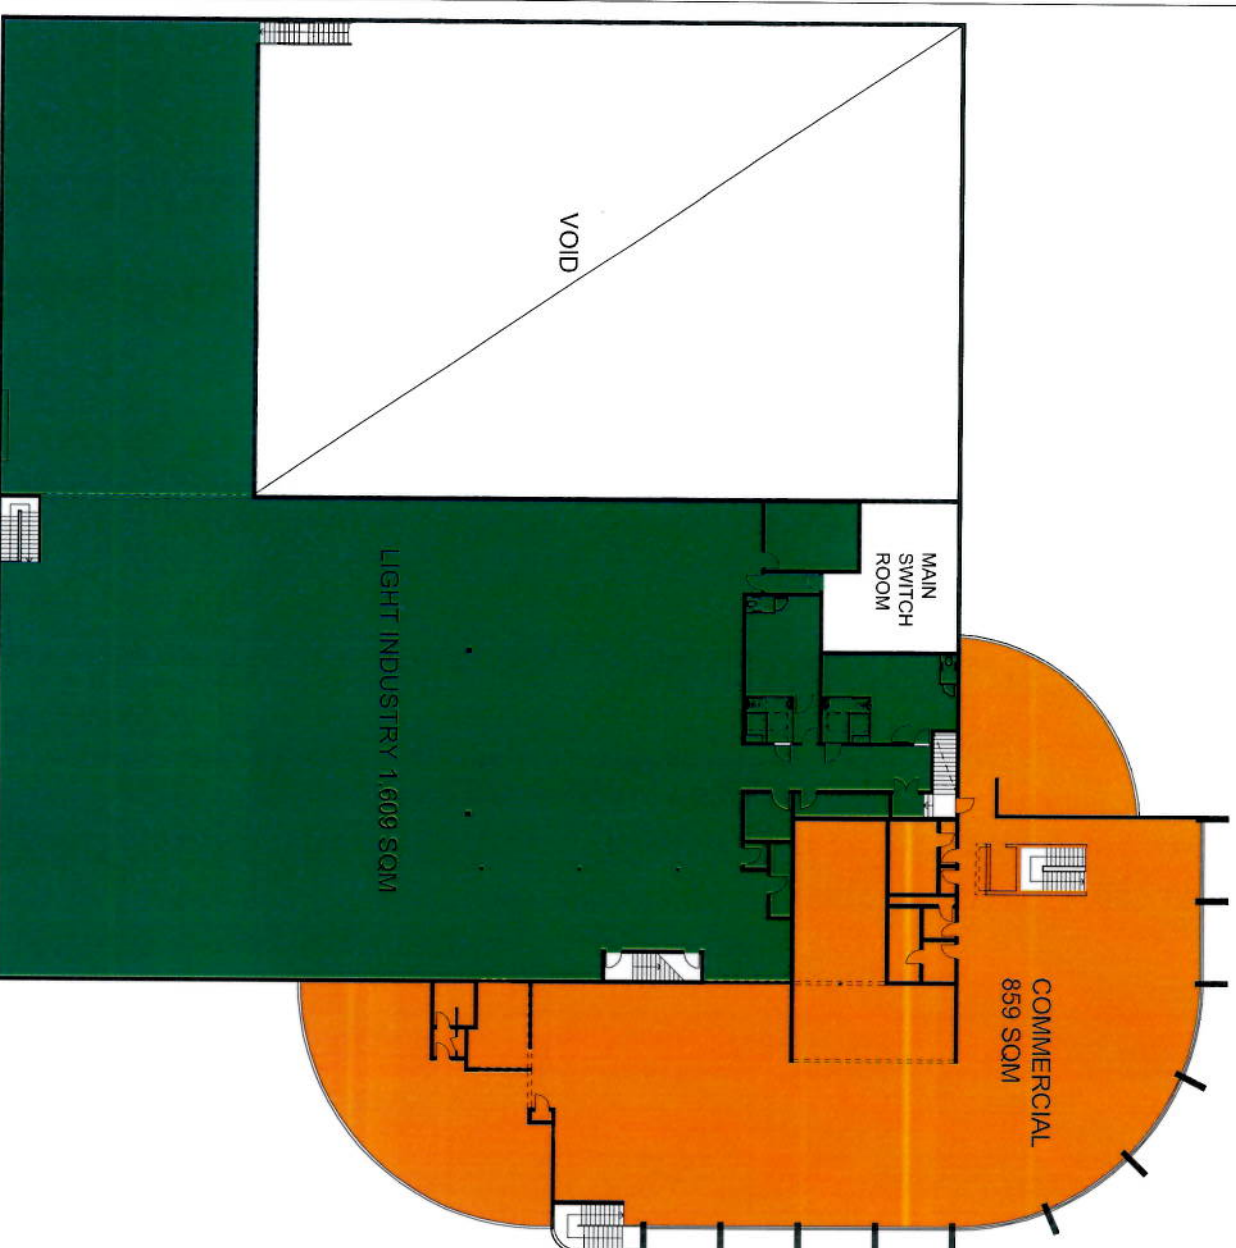

1 FIRST FLOOR PLAN - EXISTING USE
SCALE 1:200

NSW SydneyOlympicPark
Sydney Olympic Park Authority
8 Australia Avenue Sydney Olympic Park NSW 2127
Issued under the Environmental Planning and Assessment Act 1979
Approved Development Application No.: 06-03-2015
Granted on the 16.04.2015, subject to any conditions
contained in the notice of determination.
Signed: *Stephen Studdard* Date: 16.04.2015

ISSUE FOR DA