



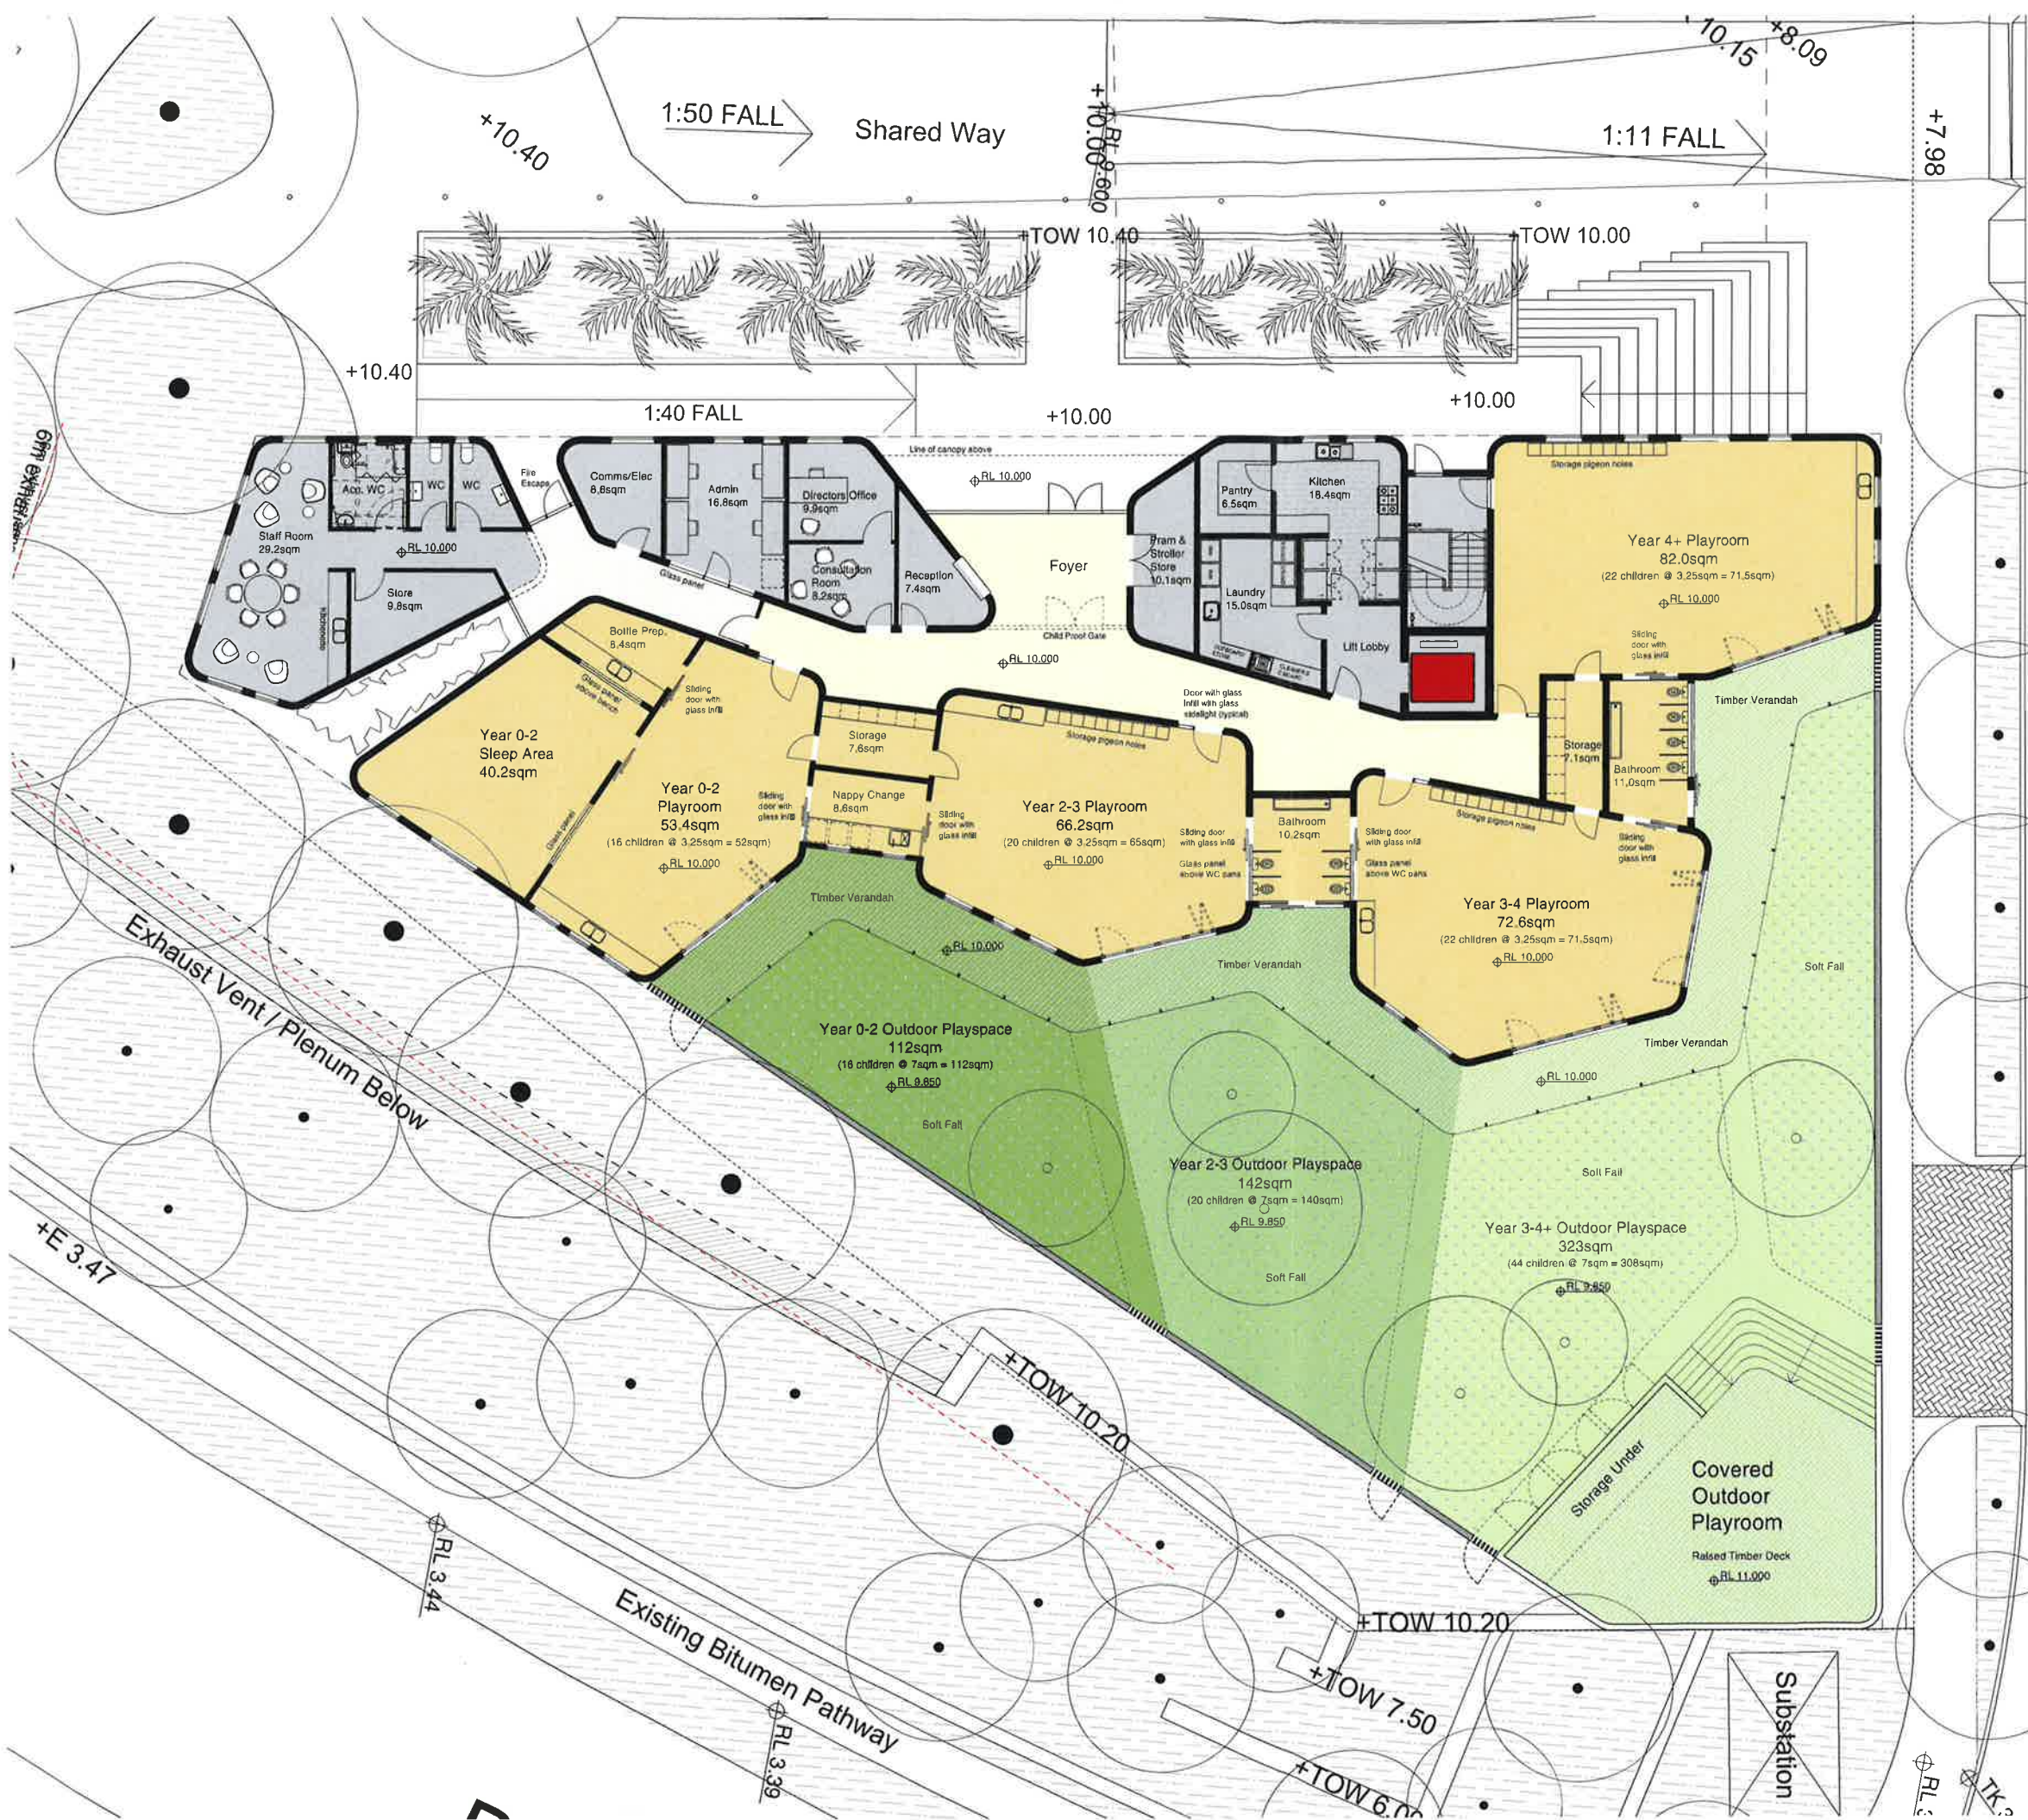

Check all dimensions and site conditions prior to commencement of any work, the preparation or ordering of any materials, fittings, plant, services or equipment and the preparation of shop drawings and/or the fabrication of any components.
All drawings to be read in conjunction with all architectural documents and all other consultants documents.
Do not scale drawings - refer to figured dimensions only. Any discrepancies shall immediately be referred to the architect for clarification.
All drawings may not be reproduced or distributed without prior permission from the architect.

 

SydneyOlympicPark
Sydney Olympic Park Authority
8 Australia Avenue Sydney Olympic Park NSW 2127

Issued under the **Environmental, Planning and Assessment Act 1979**
Approved Development Application No. **01-02-2015**
Granted on the **29 JUN 2015** subject to any conditions
contained in the **notice of determination**.
Signed:  Revision Summary: **Date: 29 JUN 2015**

NOT FOR CONSTRUCTION

03	16.01.15	PPR Issue	JC	MLS
02	19.12.14	For Information	JC	MLS
01	14.11.14	For Information	JC	MLS
Revision Date		Description	Initial	Checked

Site 68
Sydney Olympic Park
Childcare Centre
Ground Level


Scale 1:100 @ A1, 1:200 @ A3
Project No. S11611
Status DA
Plot Date 16/1/2015 5:09 PM
Plot File S:\11606-11699-11611_econve_sopsite6800_mushcad_plot\DA...
Drawing No. DA02.100[03]

Melbourne 1 Nicholson Street
Melbourne VIC 3000 Australia
T 03 8664 8200 F 03 8664 6300
email mel@batesmart.com.au
http://www.batesmart.com.au

Sydney 43 Brisbane Street
Surry Hills NSW 2010 Australia
T 02 8354 5100 F 02 8354 5199
email syd@batesmart.com.au
http://www.batesmart.com.au

Bates Smart Architects Pty Ltd ABN 68 094 740 986

BATESSMART

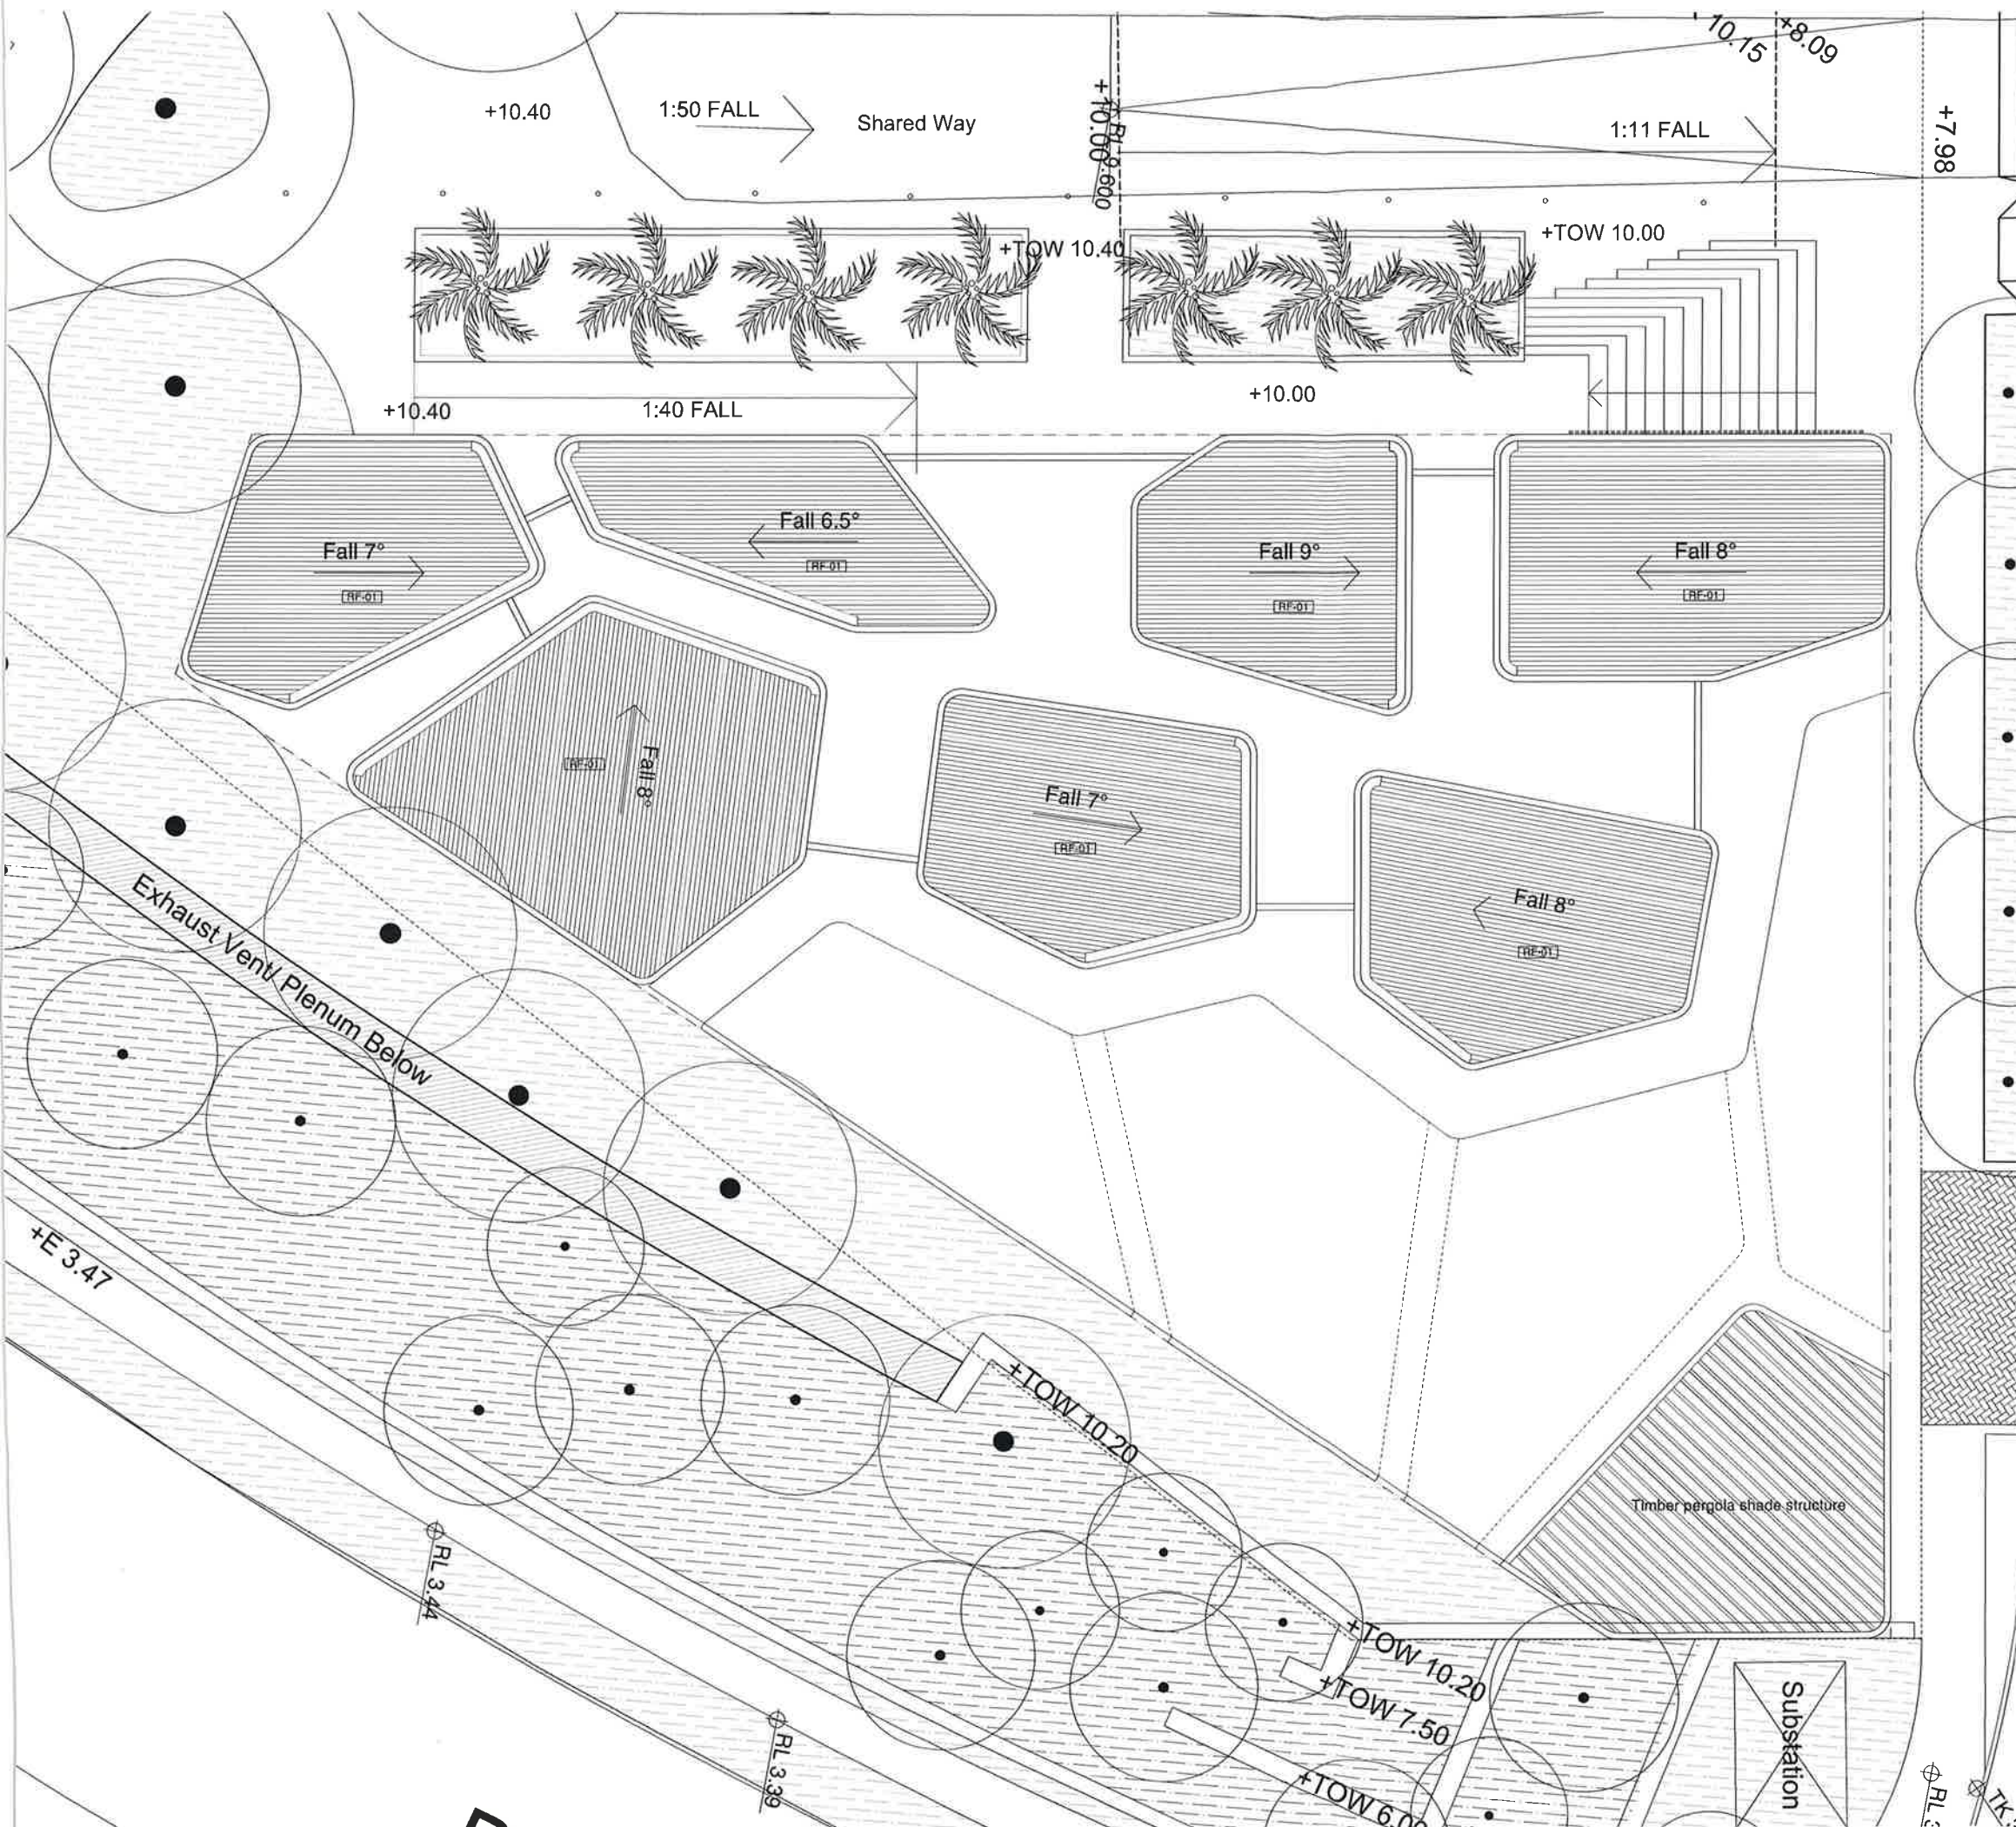

Check all dimensions and site conditions prior to commencement of any work, the purchase or ordering of any materials, fittings, plant, services or equipment and the preparation of shop drawings and/or the fabrication of any components.

All drawings to be read in conjunction with all architectural documents and all other consultant's documents.

Do not scale drawings - refer to figured dimensions only. Any discrepancies shall immediately be referred to the architect for clarification.

All drawings may not be reproduced or distributed without prior permission from the architect.

Sydney Olympic Park

Sydney Olympic Park Authority
Marara Avenue Sydney Olympic Park NSW 2127

Approved under the Environmental, Planning and Assessment Act 1979

Approved Development Application No. : ...

Granted on the **29 JUN 2015** subject to any conditions contained in the notice of determination.

Signed: ... Revision Summary Date: **29 JUN 2015**

NOT FOR CONSTRUCTION

02	16 01 15	PPR Issue	JC	MLS
01	14 11 14	For Information	JC	MLS
Revision	Date	Description	Initial	Checked

Site 68
Sydney Olympic Park

Childcare Centre
Roof Level

Scale	1:100 @ A1, 1:200 @ A3
Drawn	Checked
Project No.	S11611
Status	DA
Plot Date	16/1/2015 5:10 PM
Plot File	S:\11600-11699\11611_ecove_sopshs\000_main\cad\plot\DA... ...DA02.101[02].dwg
Drawing No.	[Revision]

DA02.101[02]

Melbourne 1 Nicholson Street
Melbourne VIC 3000 Australia
T 03 8664 6200 F 03 8664 6300
email melb@batesmart.com.au
http://www.batesmart.com.au

Sydney 43 Brisbane Street
Surry Hills NSW 2010 Australia
T 02 8354 5100 F 02 8354 5199
email syd@batesmart.com.au
http://www.batesmart.com.au

Bates Smart Architects Pty Ltd ABN 68 094 740 986


BATESSMART

Create all dimensions and site conditions prior to commencement of any work. The purchase or ordering of any materials, fittings, plant, services or equipment and the preparation of shop drawings and/or the fabrication of any components.

All drawings to be read in conjunction with all architectural requirements and all other consultant documents.

Do not scale drawings - refer to figure dimensions only. Any discrepancies that immediately be referred to the architect for clarification.

All drawings may not be reproduced or distributed without prior permission from the architect.

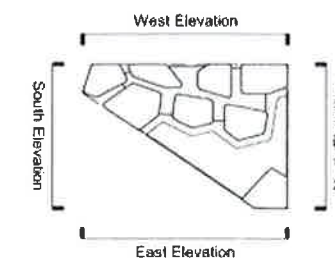

Revision Summary:

NOT FOR CONSTRUCTION

Rev	Date	Description	Initial	Checked
01	16/01/15	RPE Issue	JC	MLB

Site 68
Sydney Olympic Park

Childcare Centre
West and East Elevations

Scale: 1:100 @ A1, 1:200 @ A3

Drawn: Checked:

Project No: S11611

Status: DA

Plot Date: 16/1/2015 5:10 PM

Plot File: S:\11600\11609\11611\dwg\sydney\sydney6800\childcare\site 68\DA02.200(01).dwg

Drawing No: [Revision]


DA02.200[01]

Melbourne 1 Nicholson Street
Melbourne VIC 3000 Australia
T 03 8664 8200 F 03 8664 6300
email: melb@bates-smart.com.au
http://www.bates-smart.com.au

Sydney 43 Brisbane Street
Surry Hills NSW 2010 Australia
T 02 8354 5100 F 02 8354 5199
email: syd@bates-smart.com.au
http://www.bates-smart.com.au

Bates Smart Architects Pty Ltd ABN 68 094 740 986

BATESSMART

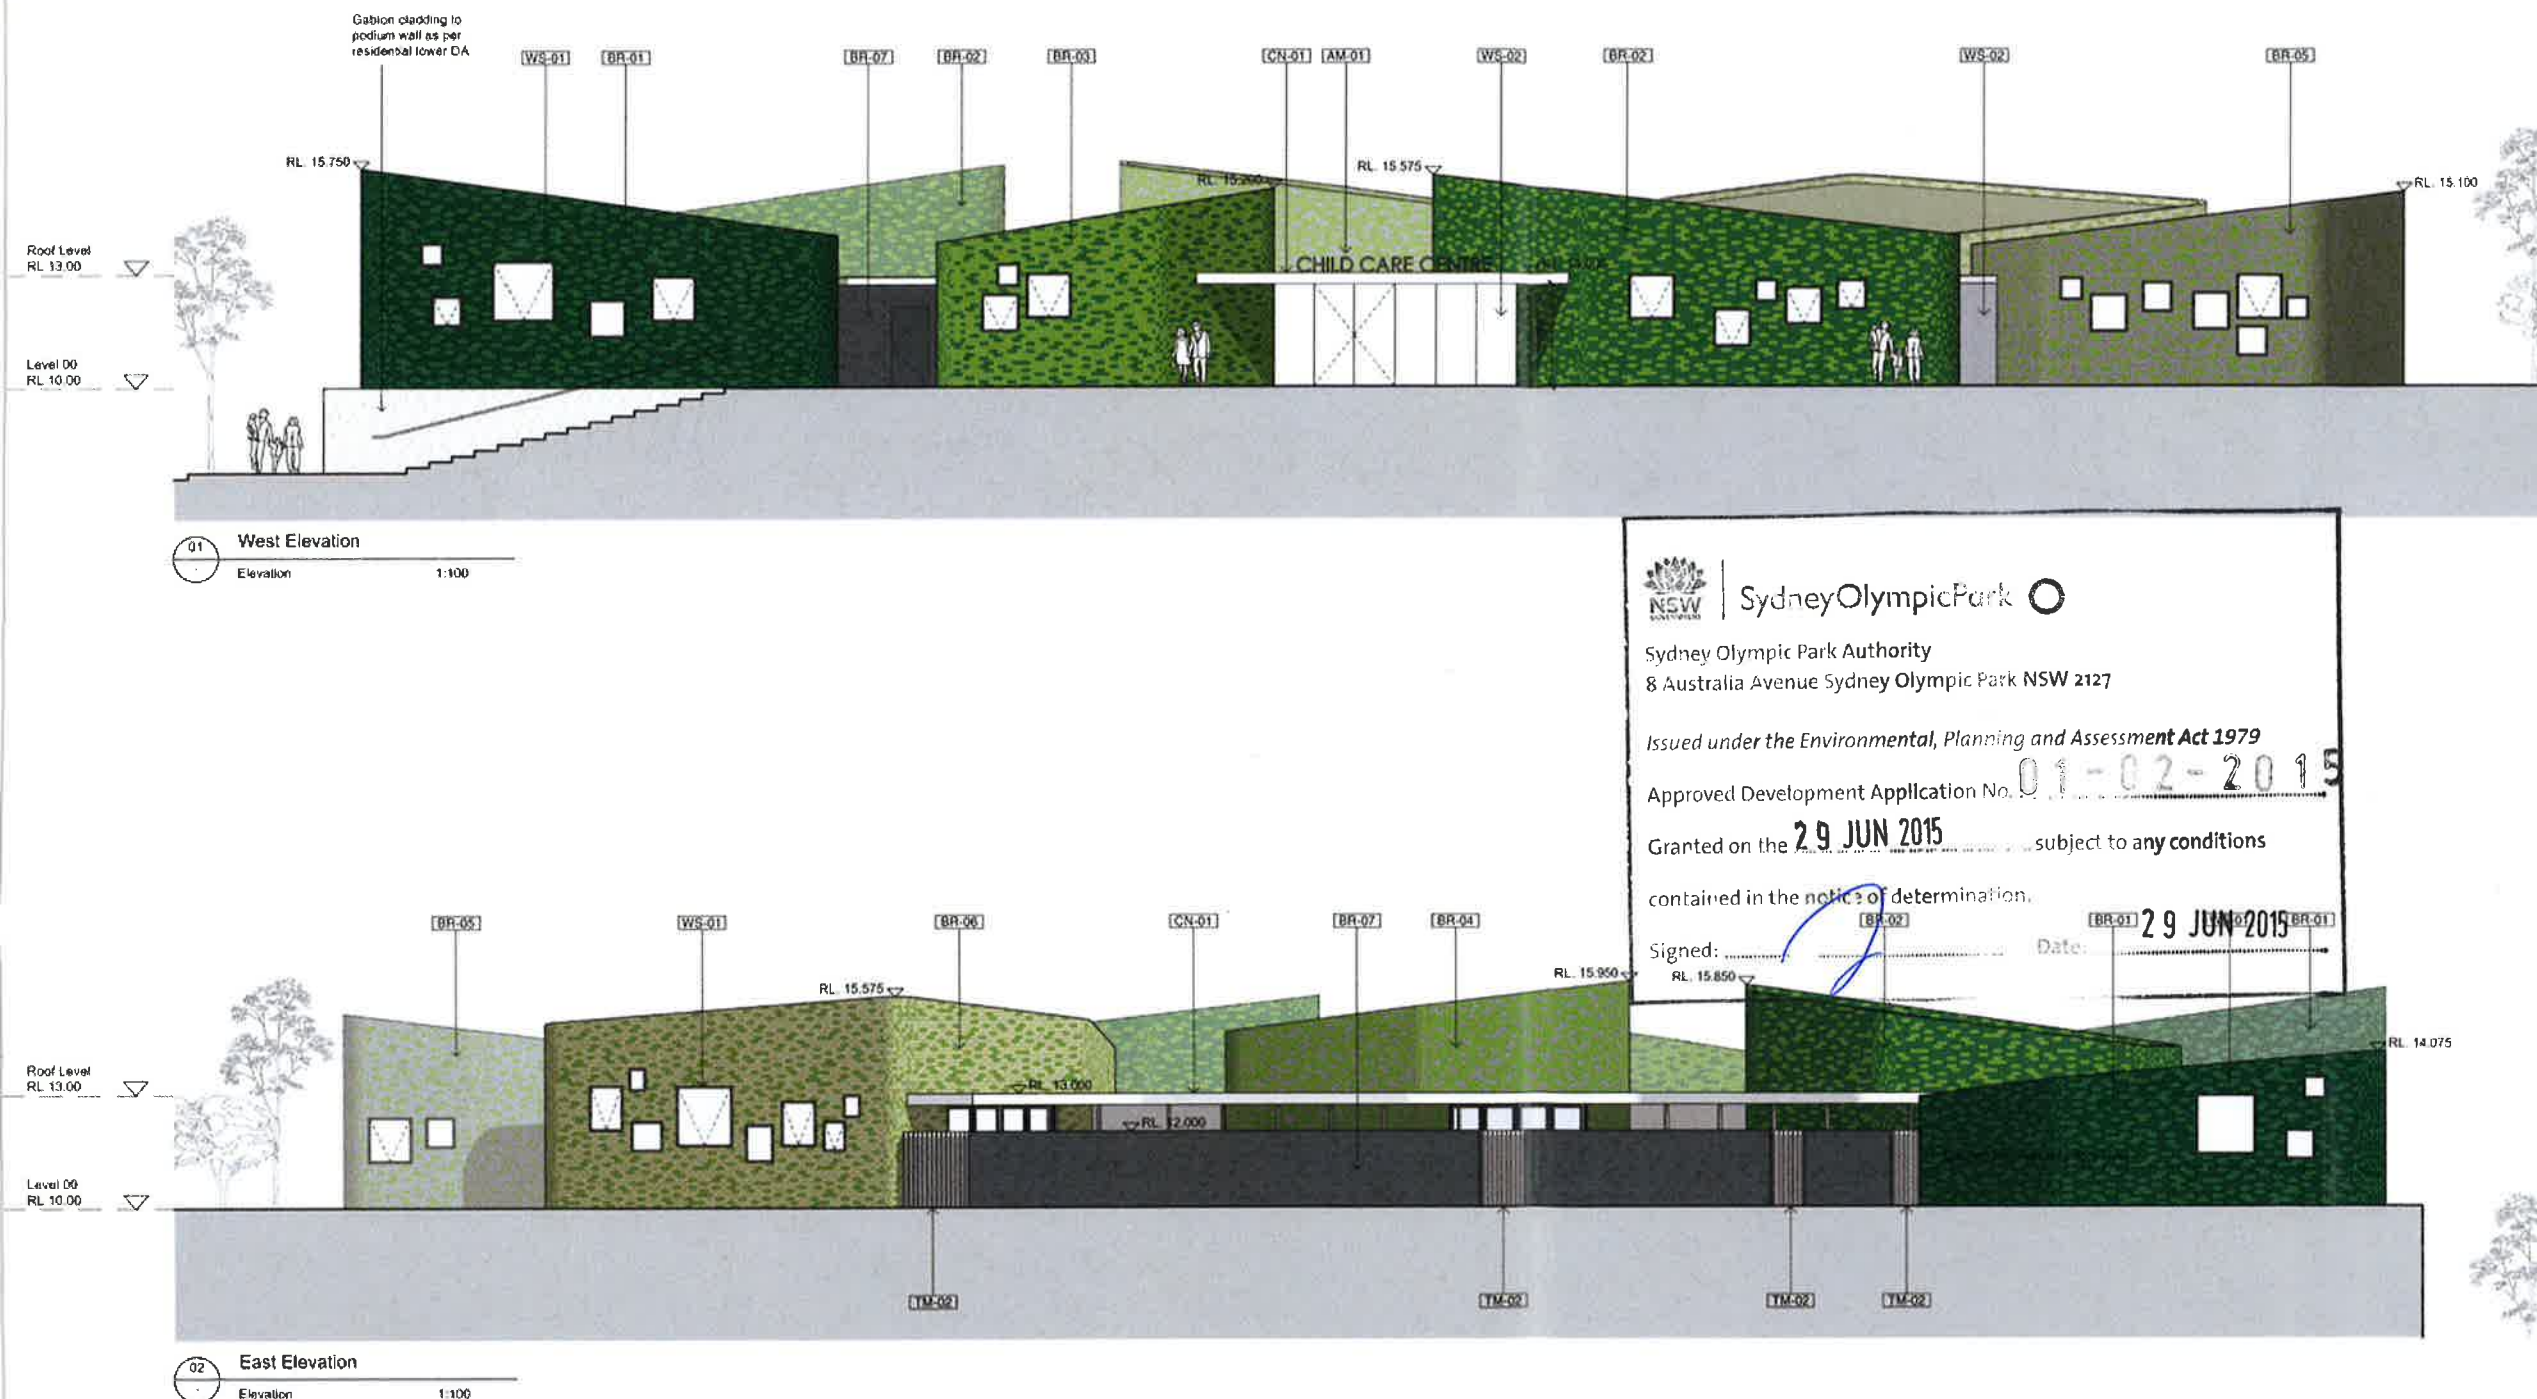

External Finishes Legend

BR-01	Glazed Brickwork blend 1: 70% 'Brunswick Green' 30% 'Bright Green'	BR-07	Austral Bricks Designa Basalt, Chisel Stone face brick
BR-02	Glazed Brickwork blend 2: 70% 'Bright Green' 30% 'Lime'	RF-01	Lysaght Klip-Lok roofing in Colorbond 'Pale Eucalypt' Box guttering with concealed downpipes
BR-03	Glazed Brickwork blend 3: 70% 'Lime' 30% 'Bright Green'	RF-02	Lysaght roof flashings in Colorbond. Colour tbc
BR-04	Glazed Brickwork blend 4: 70% 'Lime' 30% 'Dove Grey'	TM-01	Tallowood hardwood timber decking 130 x 20mm profile. Clear protective finish
BR-05	Glazed Brickwork blend 5: 70% 'Dove Grey' 30% 'Lime'	TM-02	Tallowood hardwood timber screen/gates 200 x 100 posts @ 200mm centres
BR-06	Glazed Brickwork blend 6: 70% 'Woodfern' 30% 'Lime'	AM-01	Stainless steel individual cut letter building signage. 20mm thick, 400mm high. Linished finish. Concealed fixings.

WS-01	AWS Thermal Heat double glazed window system. Viridian ComfortPlus clear glazing with low emissivity coating. Universal Anodisers anodised aluminium frames. Colour: Satin Charcoal Grey Flyscreens to openable windows
WS-02	Frameless single glazed window system. Viridian ComfortPlus clear glazing with low emissivity coating
CN-01	Verandah canopy. Box gutter with concealed downpipes. Profiled aluminium composite panel to fascia. Aluminium panel to soffit. Colour: tbc Steel RHS columns, paint finish, Colour tbc
LV-01	Weatherproof louvres as required for mechanical Louveclad Venus Series (Horizontal louvres) Powdercoat finish, colour tbc

Notes:


- Samples of all external finishes are required to be presented to the Architect and Client for review and signoff before final orders are placed.

- Contractor needs to confirm lead times for orders and ensure that samples are presented a minimum of 6 weeks prior to the placement of final orders


- All components are required to conform to the relevant Australian Standards, BCA, acoustic and thermal requirements

- Brick blends use Euro Clay Products glazed bricks

All drawings may not be reproduced or distributed without prior permission from the author(s).

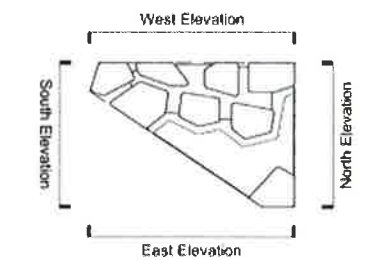

Revision Summary:

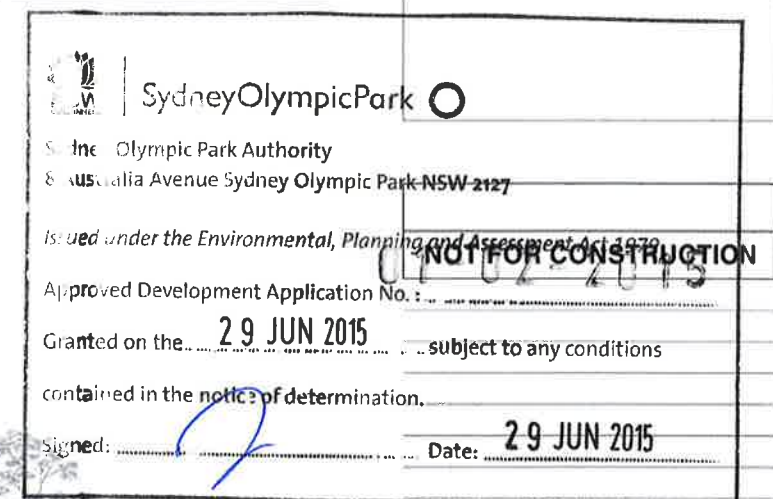

01	16-01-15	PPR Issue	JO	NLS
Revision	Date	Description	Initial	Check

Childcare Centre
North and South Elevations

Scale: 1:100 @ A1, 1:200 @ A3

Project No	S11611
Status	DA
Print Date	16/1/2015 5:10 PM
Print File	S:\11600-11620\11611 - score - input\0500 - main\cad print.DA [0452 P] [1] dwg
Quoted No	[Revision]

DA02.201[01]

Melbourne 1 Nicholson Street
Melbourne VIC 3000 Australia
T 03 8664 8200 F 03 8664 8300
email mel@balessmart.com.au
<http://www.balessmart.com.au>

Sydney 43 Brisbane Street
Sydney NSW 2010 Australia
T 02 9354 5100 F 02 9354 5199
email syd@balessmart.com.au
<http://www.balessmart.com.au>

Gates Smart Architects Pty Ltd ABN 68 094 740 988

BR-01	Glazed Brickwork blend 1: 70% 'Brunswick Green' 30% 'Bright Green'
BR-02	Glazed Brickwork blend 2: 70% 'Bright Green' 30% 'Lime'
BR-03	Glazed Brickwork blend 3: 70% 'Lime' 30% 'Bright Green'
BR-04	Glazed Brickwork blend 4: 70% 'Lime' 30% 'Dove Grey'
BR-05	Glazed Brickwork blend 5: 70% 'Dove Grey' 30% 'Lime'
BR-06	Glazed Brickwork blend 6: 70% 'Woodfern' 30% 'Lime'

BR-07	Austral Bricks Designa Basalt, Chisel Stone face brick
RF-01	Lysaght Klip-Lok roofing in Colorbond 'Pale Eucalypt' Box gutters with concealed downpipes
RF-02	Lysaght roof flashings in Colorbond. Colour tbc
TM-01	Tallowood hardwood timber decking 130 x 20mm profile. Clear protective finish
TM-02	Tallowood hardwood timber screen/gates 200 x 100 posts @ 200mm centres
AM-01	Stainless steel individual cut letter building signage. 20mm thick. 400mm high. Finished finish. Concealed fixings.

WS-01	AWS Thermal Heart double glazed window system. Viridian ComfortPlus clear glazing with low emissivity coating. Universal Anodisers anodised aluminium frames. Colour: Satin Charcoal Grey Flyscreens to openable windows
WS-02	Frameless single glazed window system. Viridian ComfortPlus clear glazing with low emissivity coating
CN-01	Verandah canopy. Box gutter with concealed downpipes. Profiled aluminium composite panel to fascia. Aluminium panel to soffit. Colour; tbc Steel RHS columns, paint finish, Colour tbc
LV-01	Weatherproof louvres as required for mechanical Louveclad Venus Series (Horizontal louvres) Powdercoat finish, colour tbc

- Samples of all external finishes are required to be presented to the Architect and Client for review and signoff before final orders are placed.

- Contractor needs to confirm lead times for orders and ensure that samples are presented a minimum of 6 weeks prior to the placement of final orders

• All components are required to conform to the relevant Australian Standards, BCA, acoustic and thermal requirements

- Brick blends use Euroa Clay Products glazed bricks.


BATES SMART.™

Check all dimensions and site conditions prior to commencement of any work, the purchase or ordering of any materials, fittings, plant, services or equipment and the preparation of shop drawings and/or the fabrication of any components.

All drawings to be read in conjunction with all architectural documents and all other authoritative documents.

Do not scale drawings - refer to figured dimensions only. Any discrepancies shall immediately be referred to the architect for clarification.

All drawings may not be reproduced or distributed without prior permission from the architect.

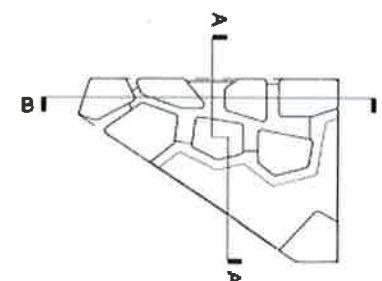

Section Key

Revision Summary:	

NOT FOR CONSTRUCTION

Rev	Date	Description	Initial	Checked
01	16/01/15	PPR Issue	AC	MS

Site 68
Sydney Olympic Park

Childcare Centre
Section

Scale	1:100 @ A1, 1:200 @ A3
Drawn	Checked
Project No.	S11811
Status	DA
Plot Date	16/1/2015 5:10 PM
Plot File	S:\11800-11811\11811_memo_architect\02_memo\da\da.dwg
Drawing No.	[Revision]


DA02.202[01]

Melbourne 1 Nicholson Street
Melbourne VIC 3000 Australia
T 03 8664 6200 F 03 8664 4300
email syd@batesmart.com.au
http://www.batesmart.com.au


Sydney 43 Brisbane Street
Burry Hills NSW 2010 Australia
T 02 8354 5100 F 02 8354 5199
email syd@batesmart.com.au
http://www.batesmart.com.au

Bates Smart Architects Pty Ltd ABN 68 094 740 986

BATESSMART

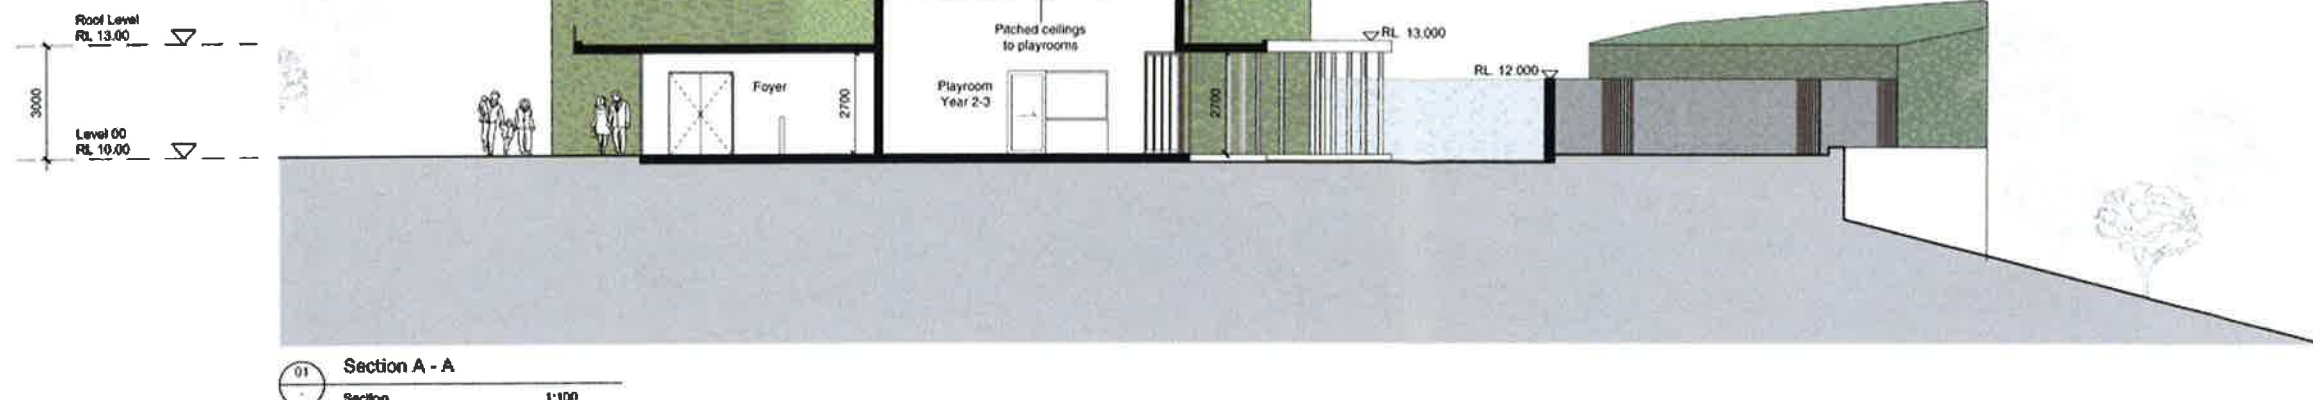

01 Section A - A
Section 1:100

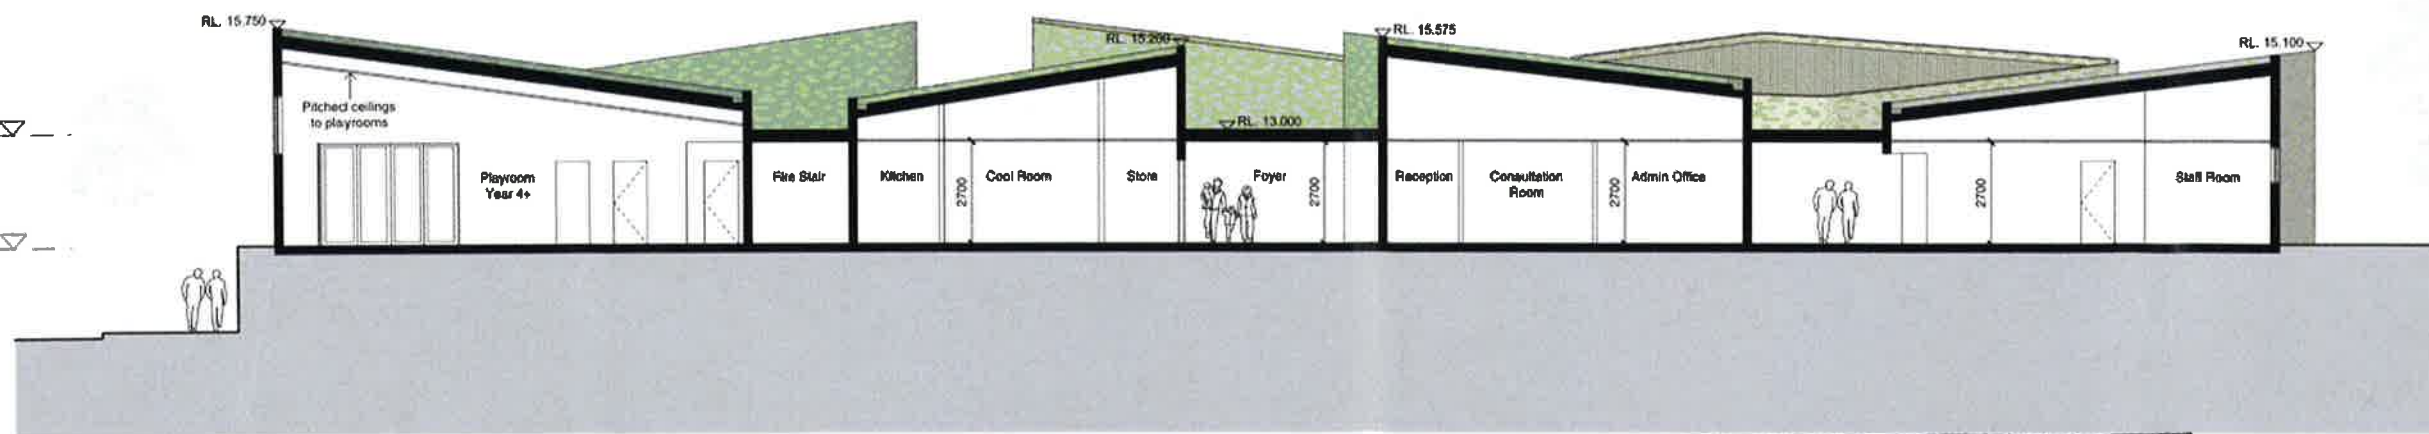

02 Section B - B
Section 1:100



SydneyOlympicPark

Sydney Olympic Park Authority
8 Australia Avenue Sydney Olympic Park NSW 2127

Issued under the Environmental, Planning and Assessment Act 1979

Approved Development Application No. **29 JUN 2015**
Granted on the **29 JUN 2015** subject to any conditions


contained in the notice of determination.

Signed:  Date: **29 JUN 2015**

EXTERNAL FINISHES

The external finishes proposed for the childcare centre are proposed to be an extension of the colours and materials palette which has previously been established for the residential tower. The glazed bricks, in a mixture of greens, is intended to complement the green glazed terracotta used on the tower facade.

Euroa Clay Products 'Glazed bricks'

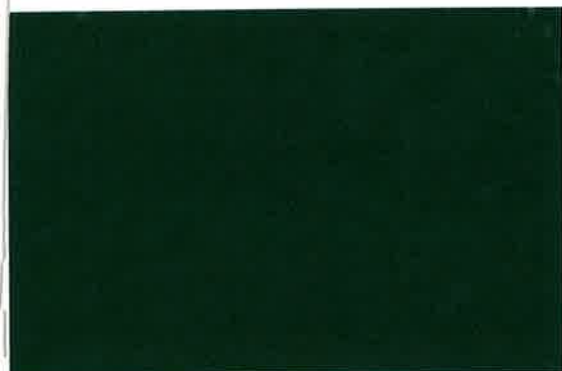


'Brunswick Green'



'Bright Green'



'Lime'

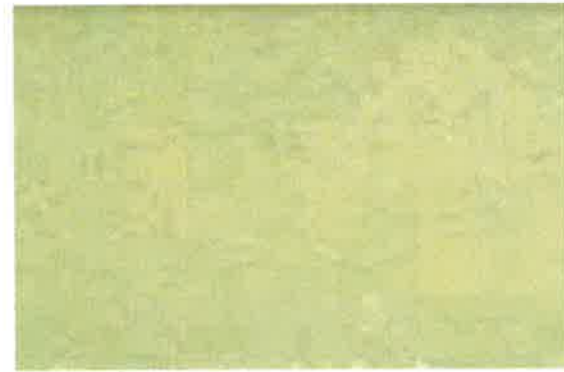

'Woodfern'



'Dove Grey'



Tallowwood hardwood timber decking, 130mm x 20mm profile



Viridian Comfort Plus clear double glazed windows with low emissivity coating



Anodised aluminium window frames.
Universal Anodisers 'Satin Charcoal Grey'



Lysaght Klip-Lok in Colorbond 'Pale Eucalypt'



BR-07 Blue/Grey face brick.
Austral Bricks Designa Basalt, Chisel Stone



GLAZED BRICKWORK

BRICKWORK BLENDS


The images to the right indicatively illustrate the typical colour blends that are able to be produced using the five selected Euroa Clay products glazed brick colours.

Six brick blends are proposed to be used across the Childcare Centre building to give each building volume it's own character and identity.

The selection and patterning of the brick blends will be developed further prior to submitting the development application.


BRICKWORK BLEND BR-01

- 70% 'Brunswick Green'
- 30% 'Bright Green'

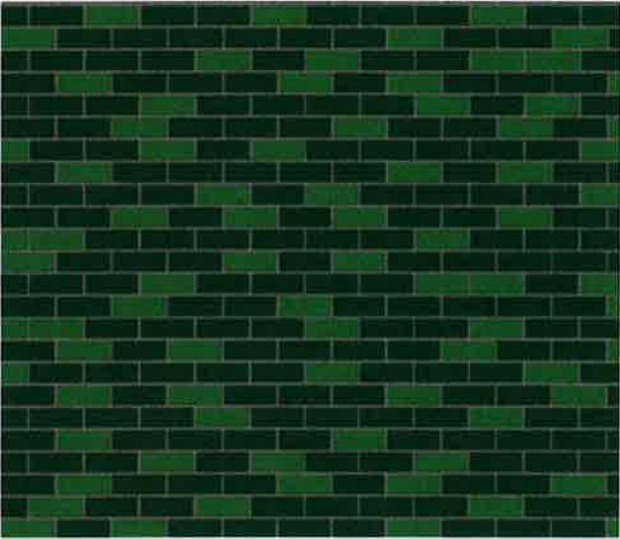

BRICKWORK BLEND BR-02

- 70% 'Bright Green'
- 30% 'Lime'

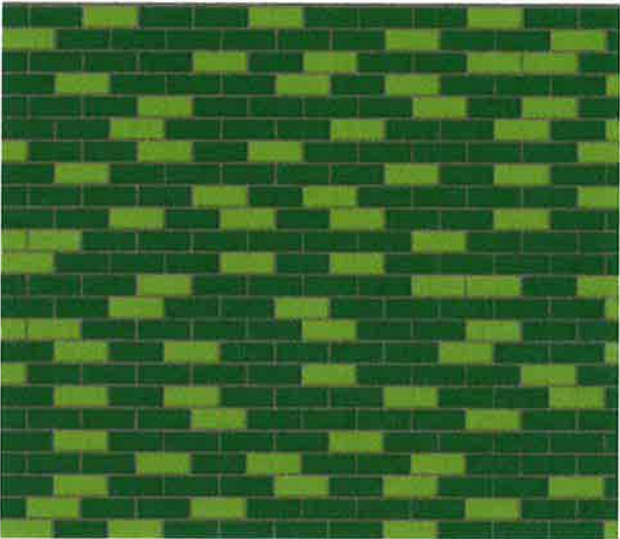



SydneyOlympicPark

Sydney Olympic Park Authority
8 Australia Avenue Sydney Olympic Park NSW 2127


Issued under the *Environmental, Planning and Assessment Act 1979*

Approved Development Application No. 1-1-1-2-2015

29 JUN 2015


Granted on the 29 JUN 2015 subject to any conditions

contained in the notice of determination.

 Signed:  Date: 29 JUN 2015


BRICKWORK BLEND BR-03

- 70% 'Lime'
- 30% 'Bright Green'

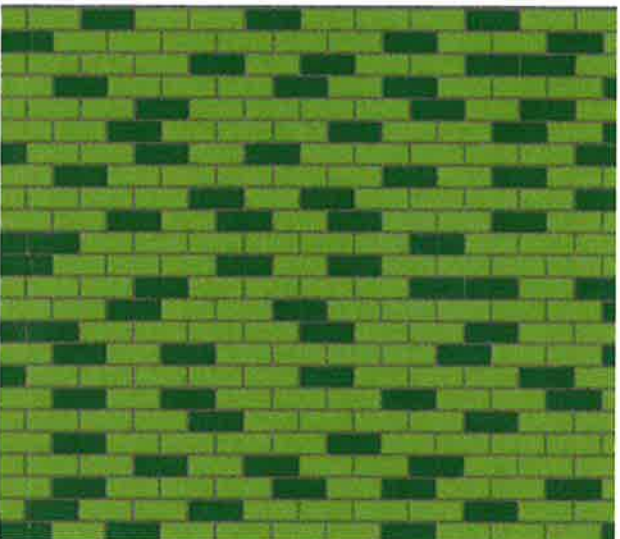


BRICKWORK BLEND BR-04

- 70% 'Lime'
- 30% 'Dove Grey'

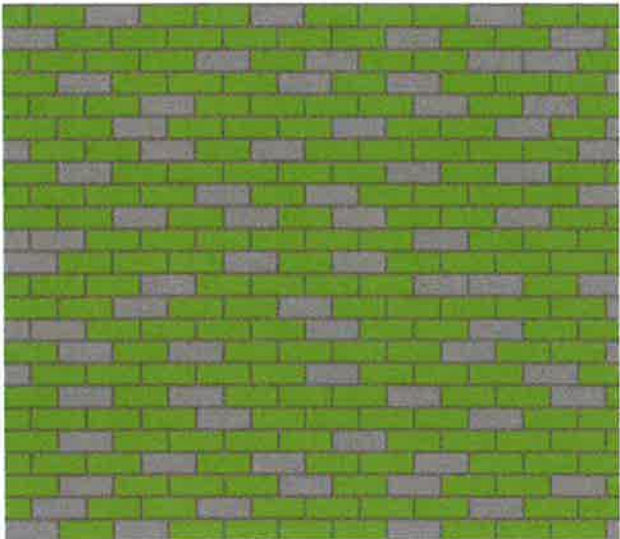

BRICKWORK BLEND BR-05

- 70% 'Dove Grey'
- 30% 'Lime'

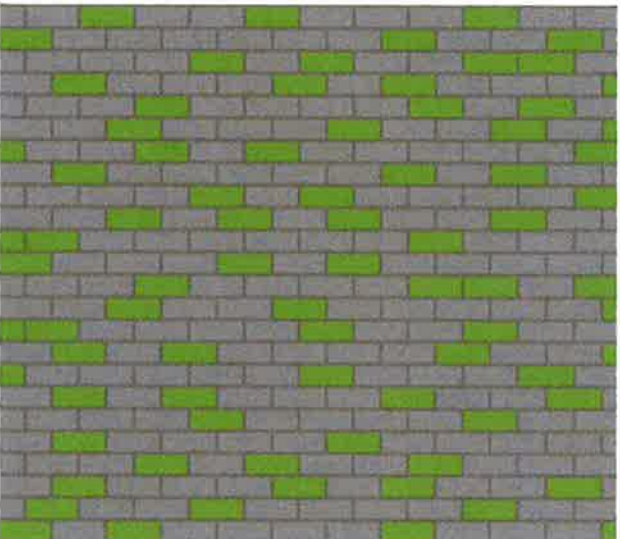

BRICKWORK BLEND BR-06

- 70% 'Woodfern'
- 30% 'Lime'

