



FUJITSU DATA CENTRE

4 FIGTREE DRIVE
SYDNEY OLYMPIC PARK
HOMEBUSH

DRAWING LIST - SOPA		
SHEET NUMBER	SHEET NAME	ISSUED
SP00	COVER SHEET	B
SP01	SITE PLAN	B
SP02	ROOF PLAN	A
SP03	SP - LEVEL 01 PLAN	A
SP04	PROPOSED OFFICE - LEVEL 01	A
SP05	SUBSTATION PLANS	A
SP06	GA ELEVATION	A
SP07	GA ELEVATIONS	B
SP08	SUBSTATION ELEVATIONS	B
SP09	SUBSTATION SECTIONS	A
SP10	3D VIEWS	A

No.	Description	Date
A	ISSUED FOR SOPA APPLICATION	21/06/10
B	SOPA APPLICATION	02/07/10

- Use written dimensions only
- Do not scale from drawing
- Contractors shall confirm all dimensions on-site prior to to comencing any work or making any shop drawings
- All materials to be used in accordance with the manufacturer's specifications and instructions, and shall comply with the relevant Australian Standards.
- Copyright of this drawing and design remain the property of Greenbox Pty Ltd

greenbox
architecture
greenbox architecture pty ltd
abn: 79 139 779 098
Suite 31, Upper Deck
26-32 Pirrama Road
Pyrmont, NSW 2009

p : 61 80698930
w: greenboxarchitecture.com

Client / Operator
Fujitsu Australia

Project Address
4 FIGTREE DRIVE
SYDNEY OLYMPIC PARK
HOMEBUSH

Drawing Title COVER SHEET		
Drawn	Scale	@ A1
LT		
Date	Job Number	
02/07/10	010306	
Drawing Number	Issue	
SP00	B	



A	ISSUED FOR SOPA APPLICATION	21/06/10
B	DETAIL ADDED	01/07/10

- Use written dimensions only
- Do not scale from drawing
- Contractors shall confirm all dimensions on-site prior to to commencing any work or making any shop drawings
- All materials to be used in accordance with the manufacturer's specifications and instructions, and shall comply with the relevant Australian Standards.
- Copyright of this drawing and design remain the property of Greenbox Pty Ltd

greenbox
architecture

greenbox architecture pty ltd
abn: 79 139 779 098
Suite 31, Upper Deck
26-32 Pirrama Road
Pyrmont, NSW 2009

p : 61 80698930
w: greenboxarchitecture.com

Client /Operator
Fujitsu Australia


Project Address


4 FIGTREE DRIVE
SYDNEY OLYMPIC PARK
HOMEBUSH

Drawing Title
SITE PLAN


Drawn	Scale	
LT	1 : 250	@ A1
Date	Job Number	
02/07/10	010306	
Drawing Number	Issue	

SP01

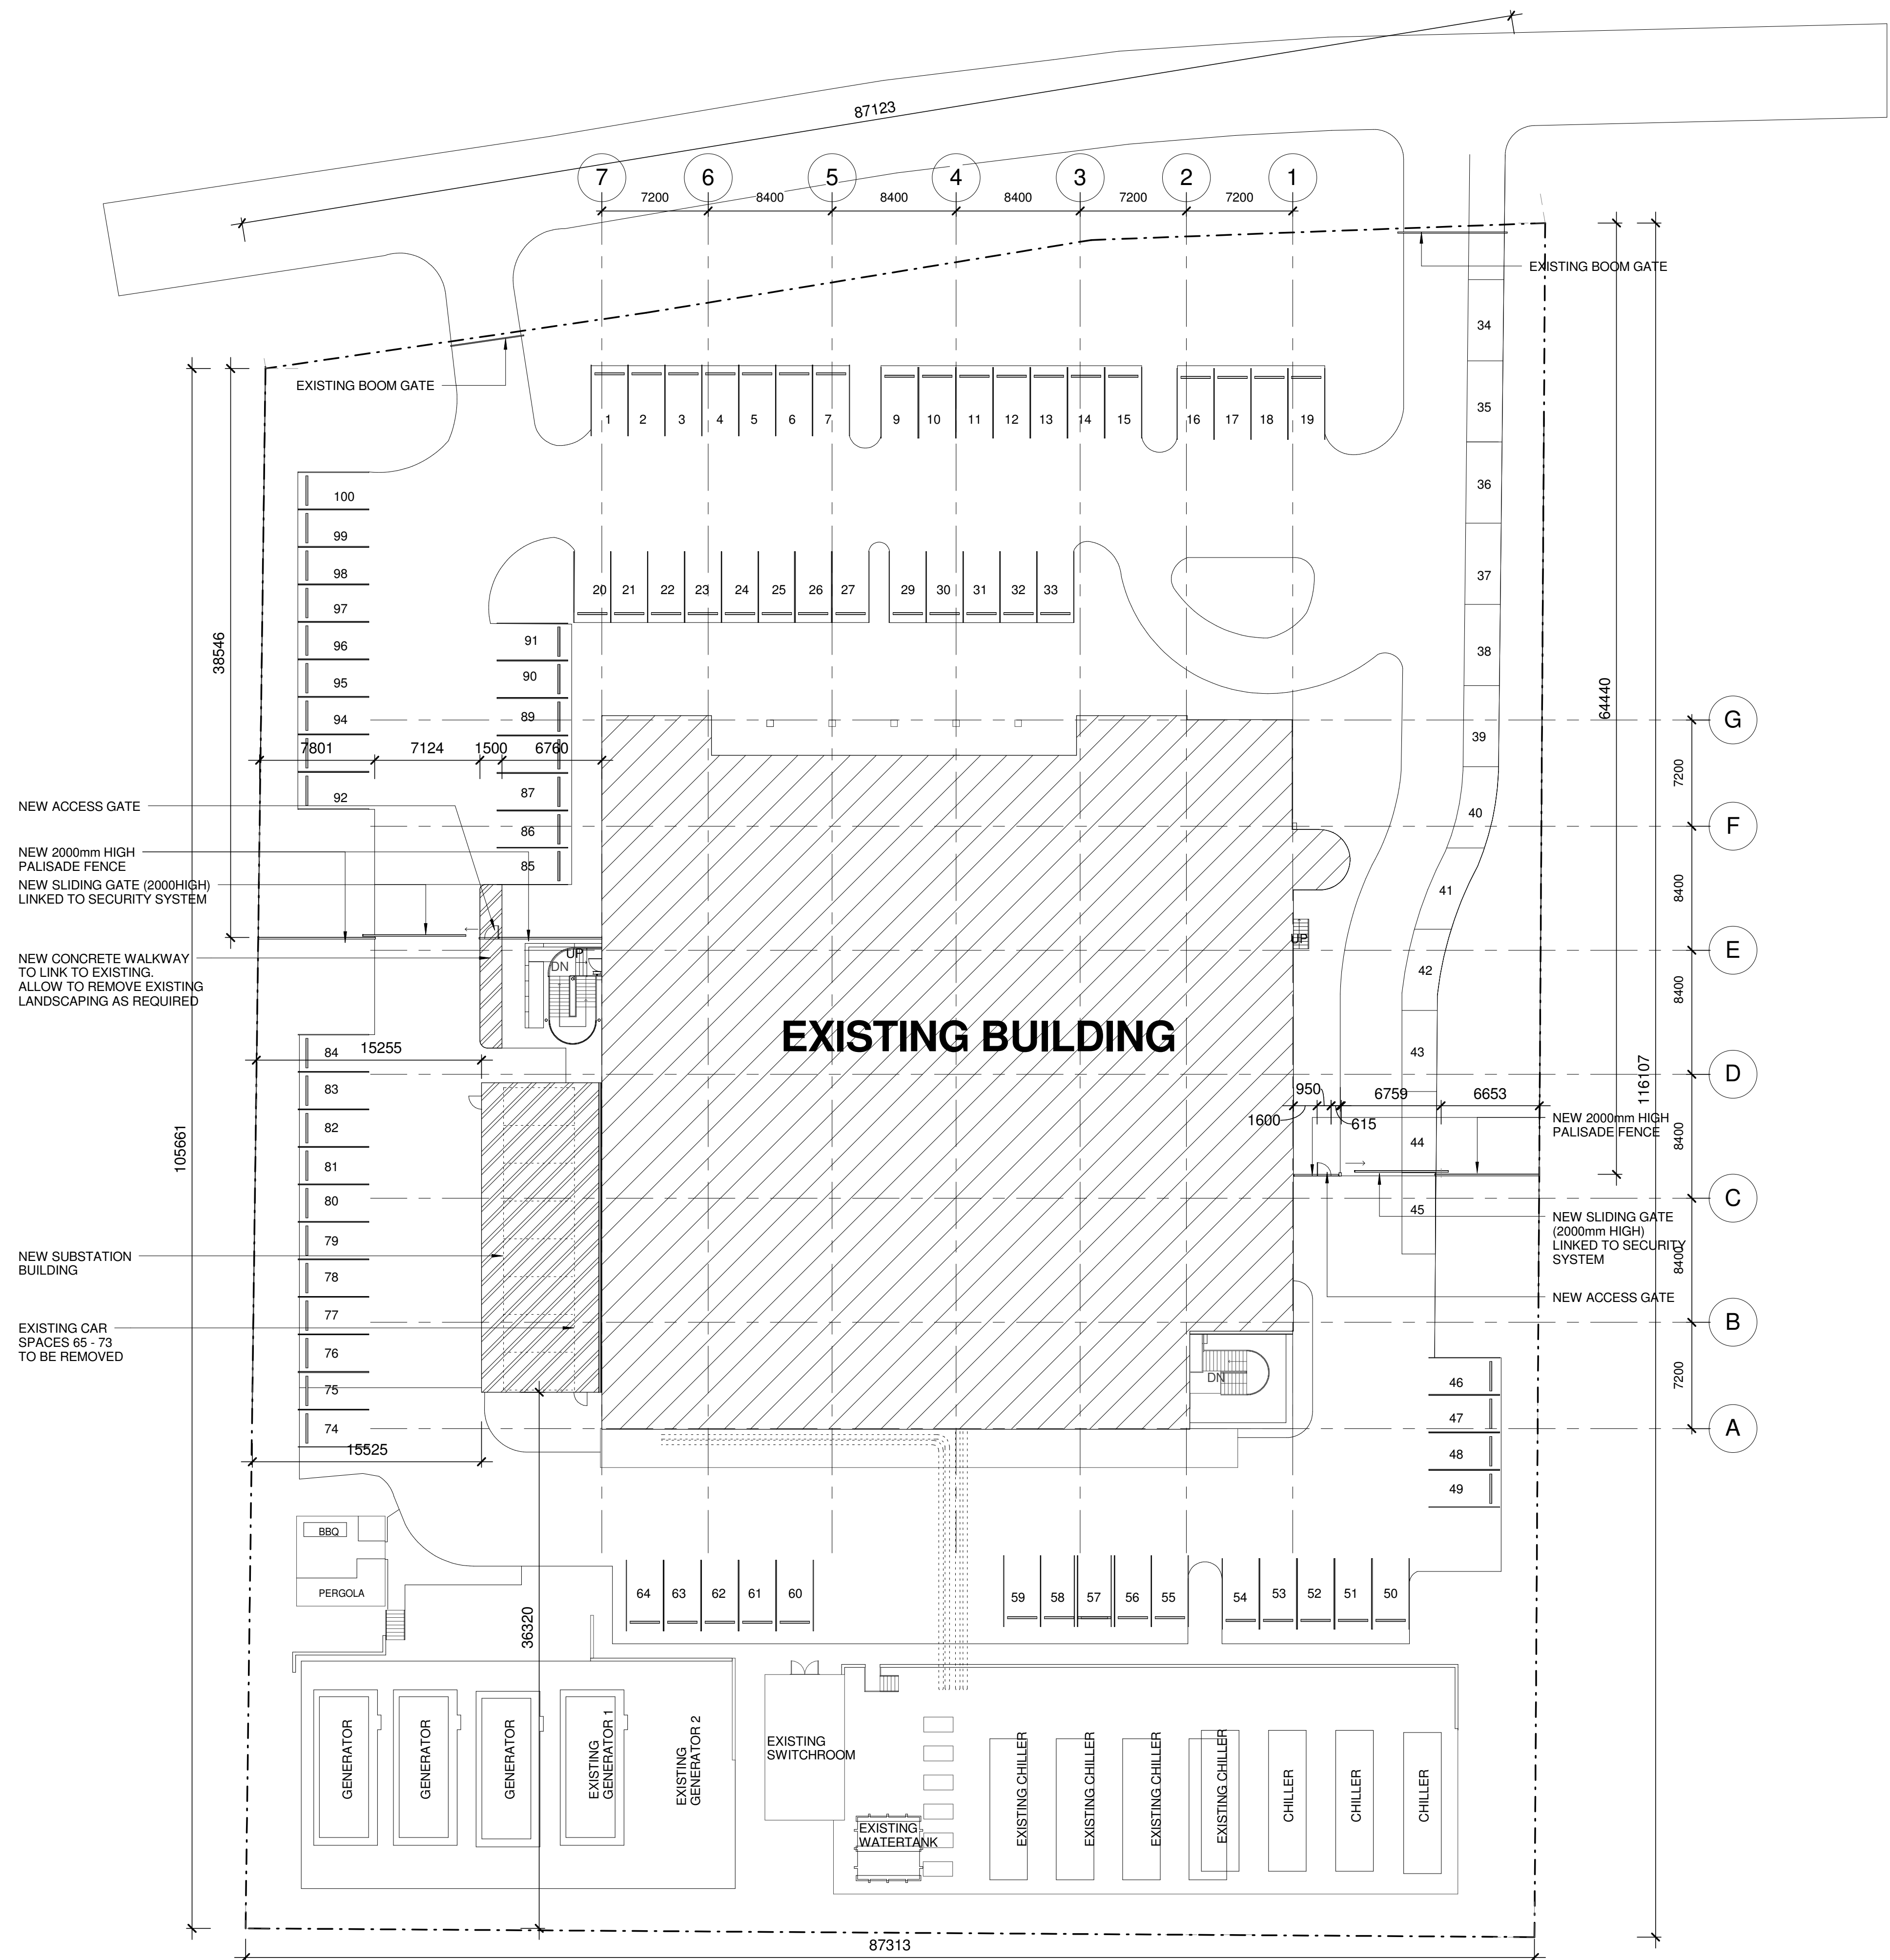

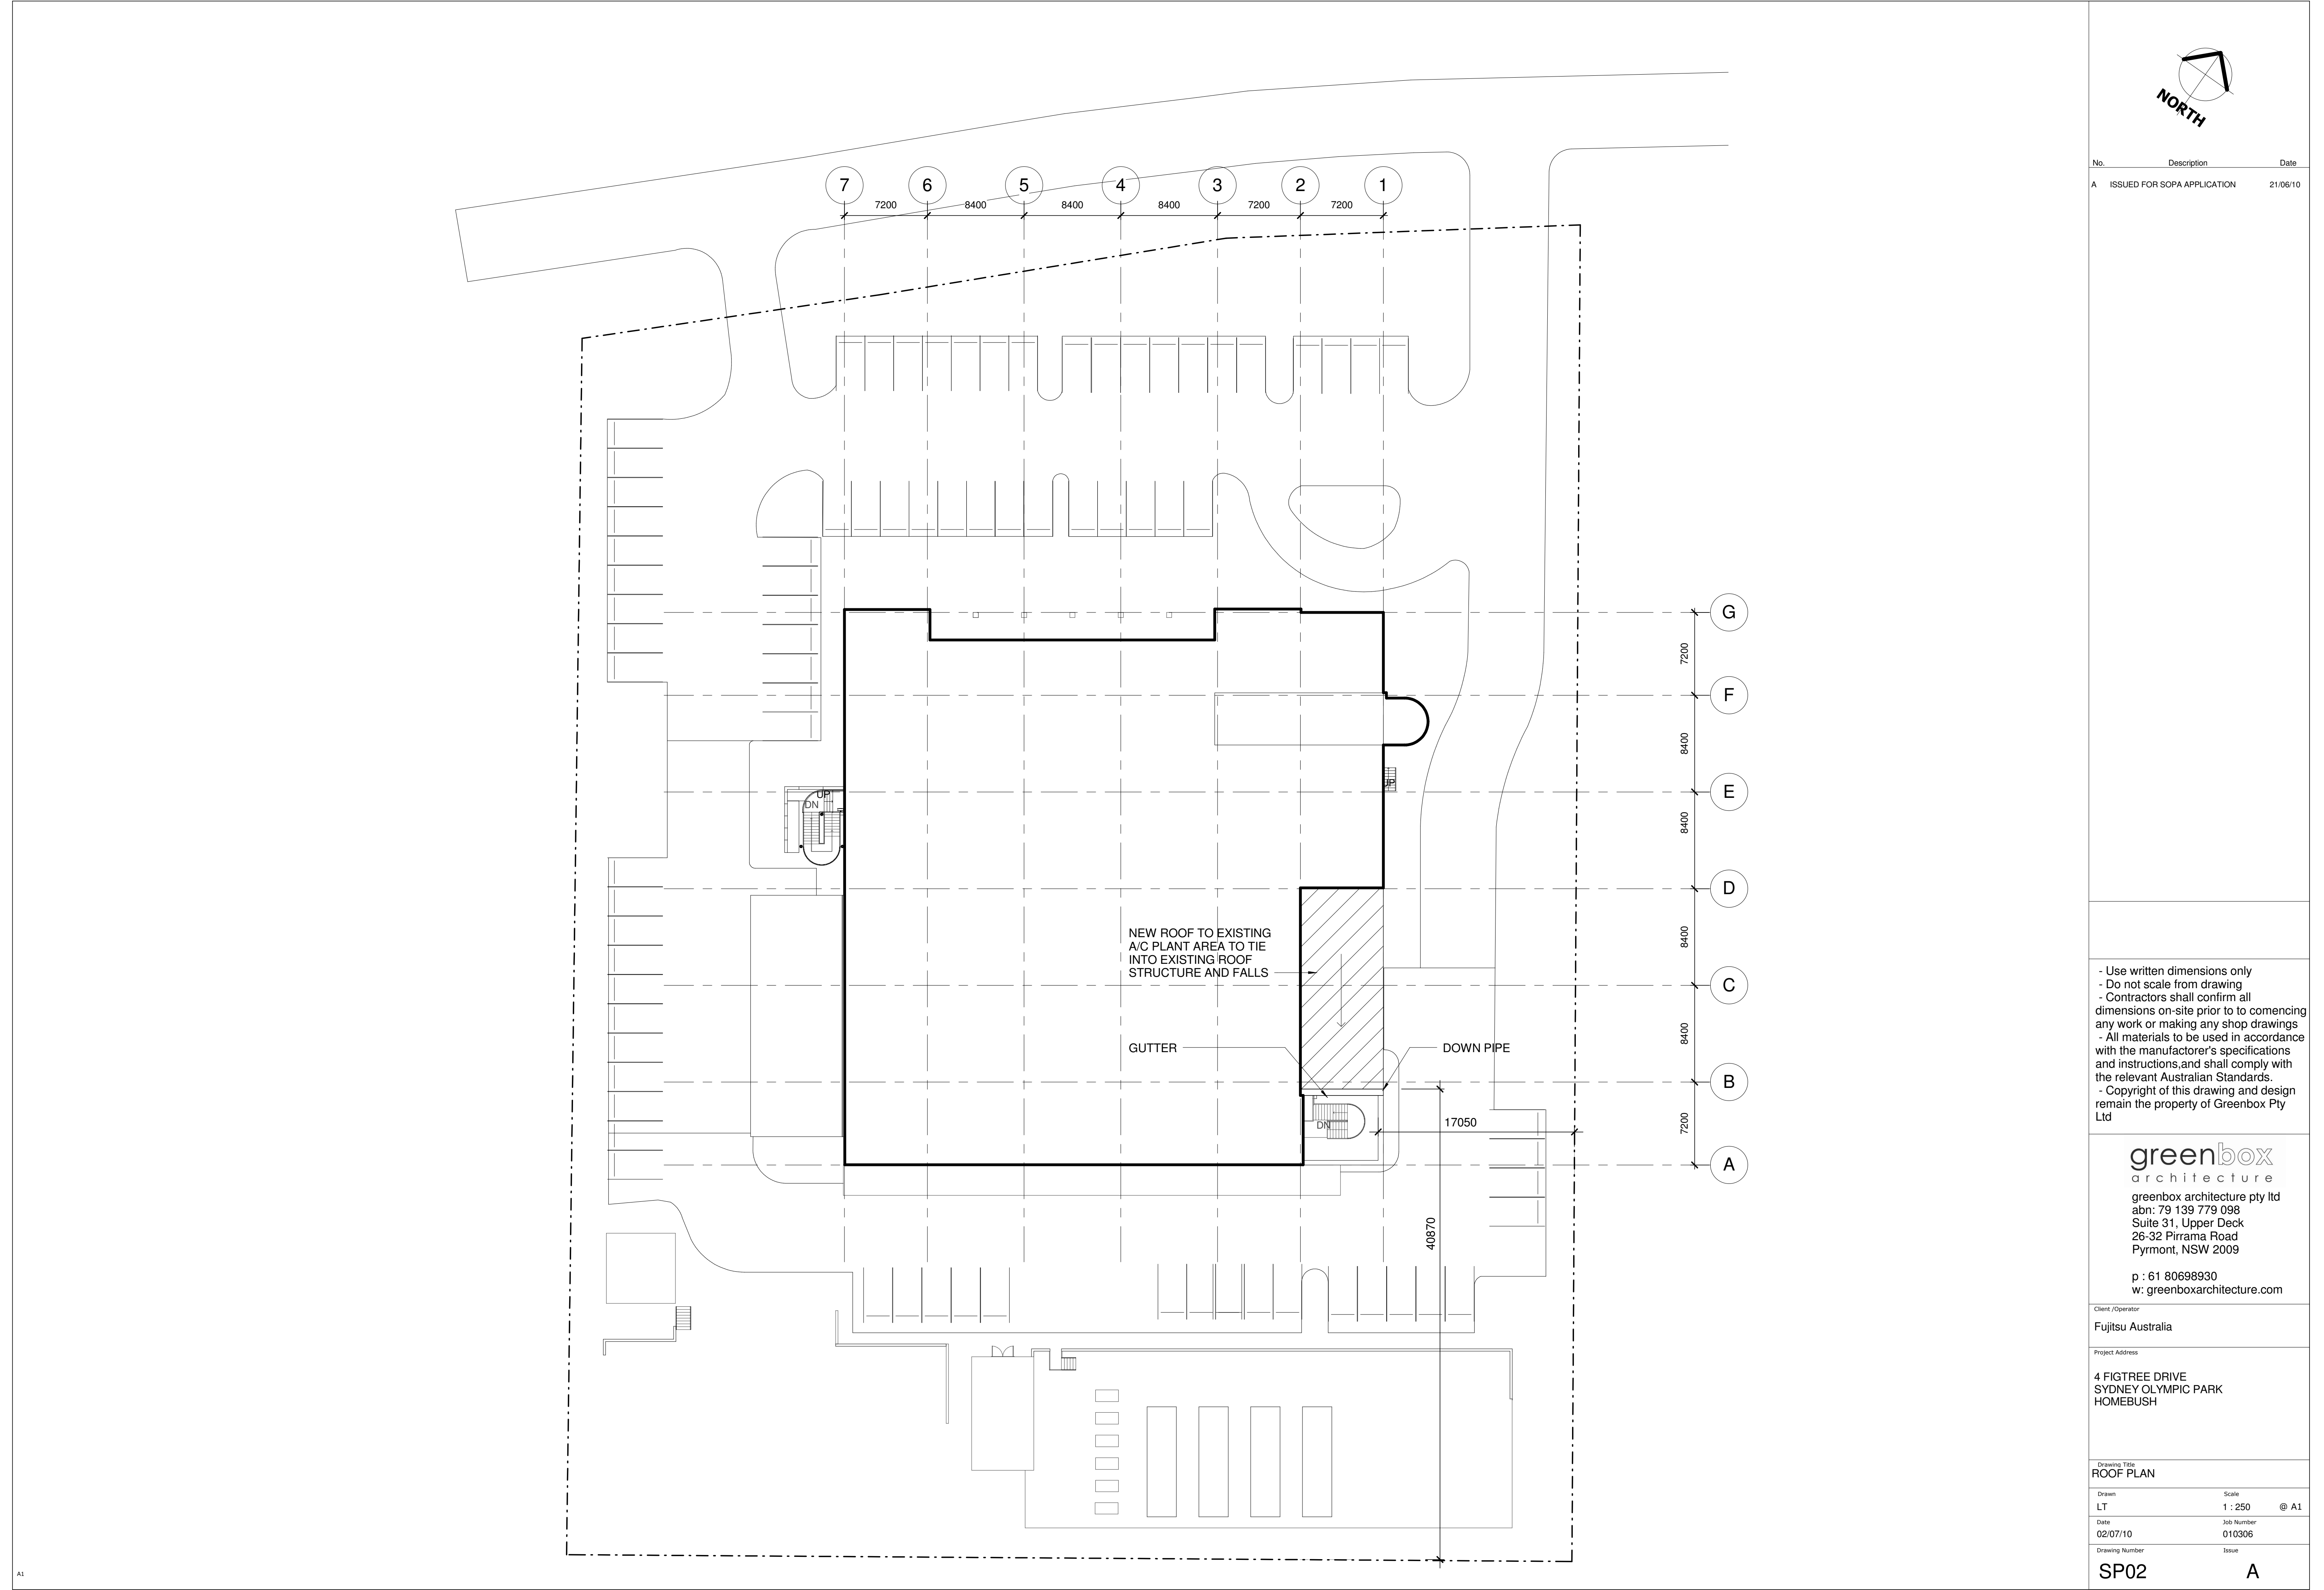

A1

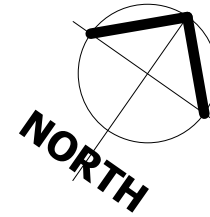

No.	Description	Date
A	ISSUED FOR SOPA APPLICATION	21/06/10

- Use written dimensions only
- Do not scale from drawing
- Contractors shall confirm all dimensions on-site prior to to comencing any work or making any shop drawings
- All materials to be used in accordance with the manufacturer's specifications and instructions, and shall comply with the relevant Australian Standards.
- Copyright of this drawing and design remain the property of Greenbox Pty Ltd

greenbox
architecture

greenbox architecture pty ltd
abn: 79 139 779 098
Suite 31, Upper Deck
26-32 Pirrama Road
Pyrmont, NSW 2009

p : 61 80698930
w: greenboxarchitecture.com

Client / Operator
Fujitsu Australia



Project Address
**4 FIGTREE DRIVE
SYDNEY OLYMPIC PARK
HOMEBUSH**

Drawing Title
ROOF PLAN

Drawn	Scale	
LT	1 : 250	@ A1
Date	Job Number	
02/07/10	010306	
Drawing Number	Issue	

SP02

A

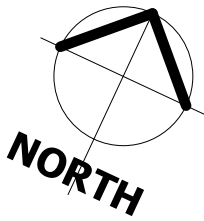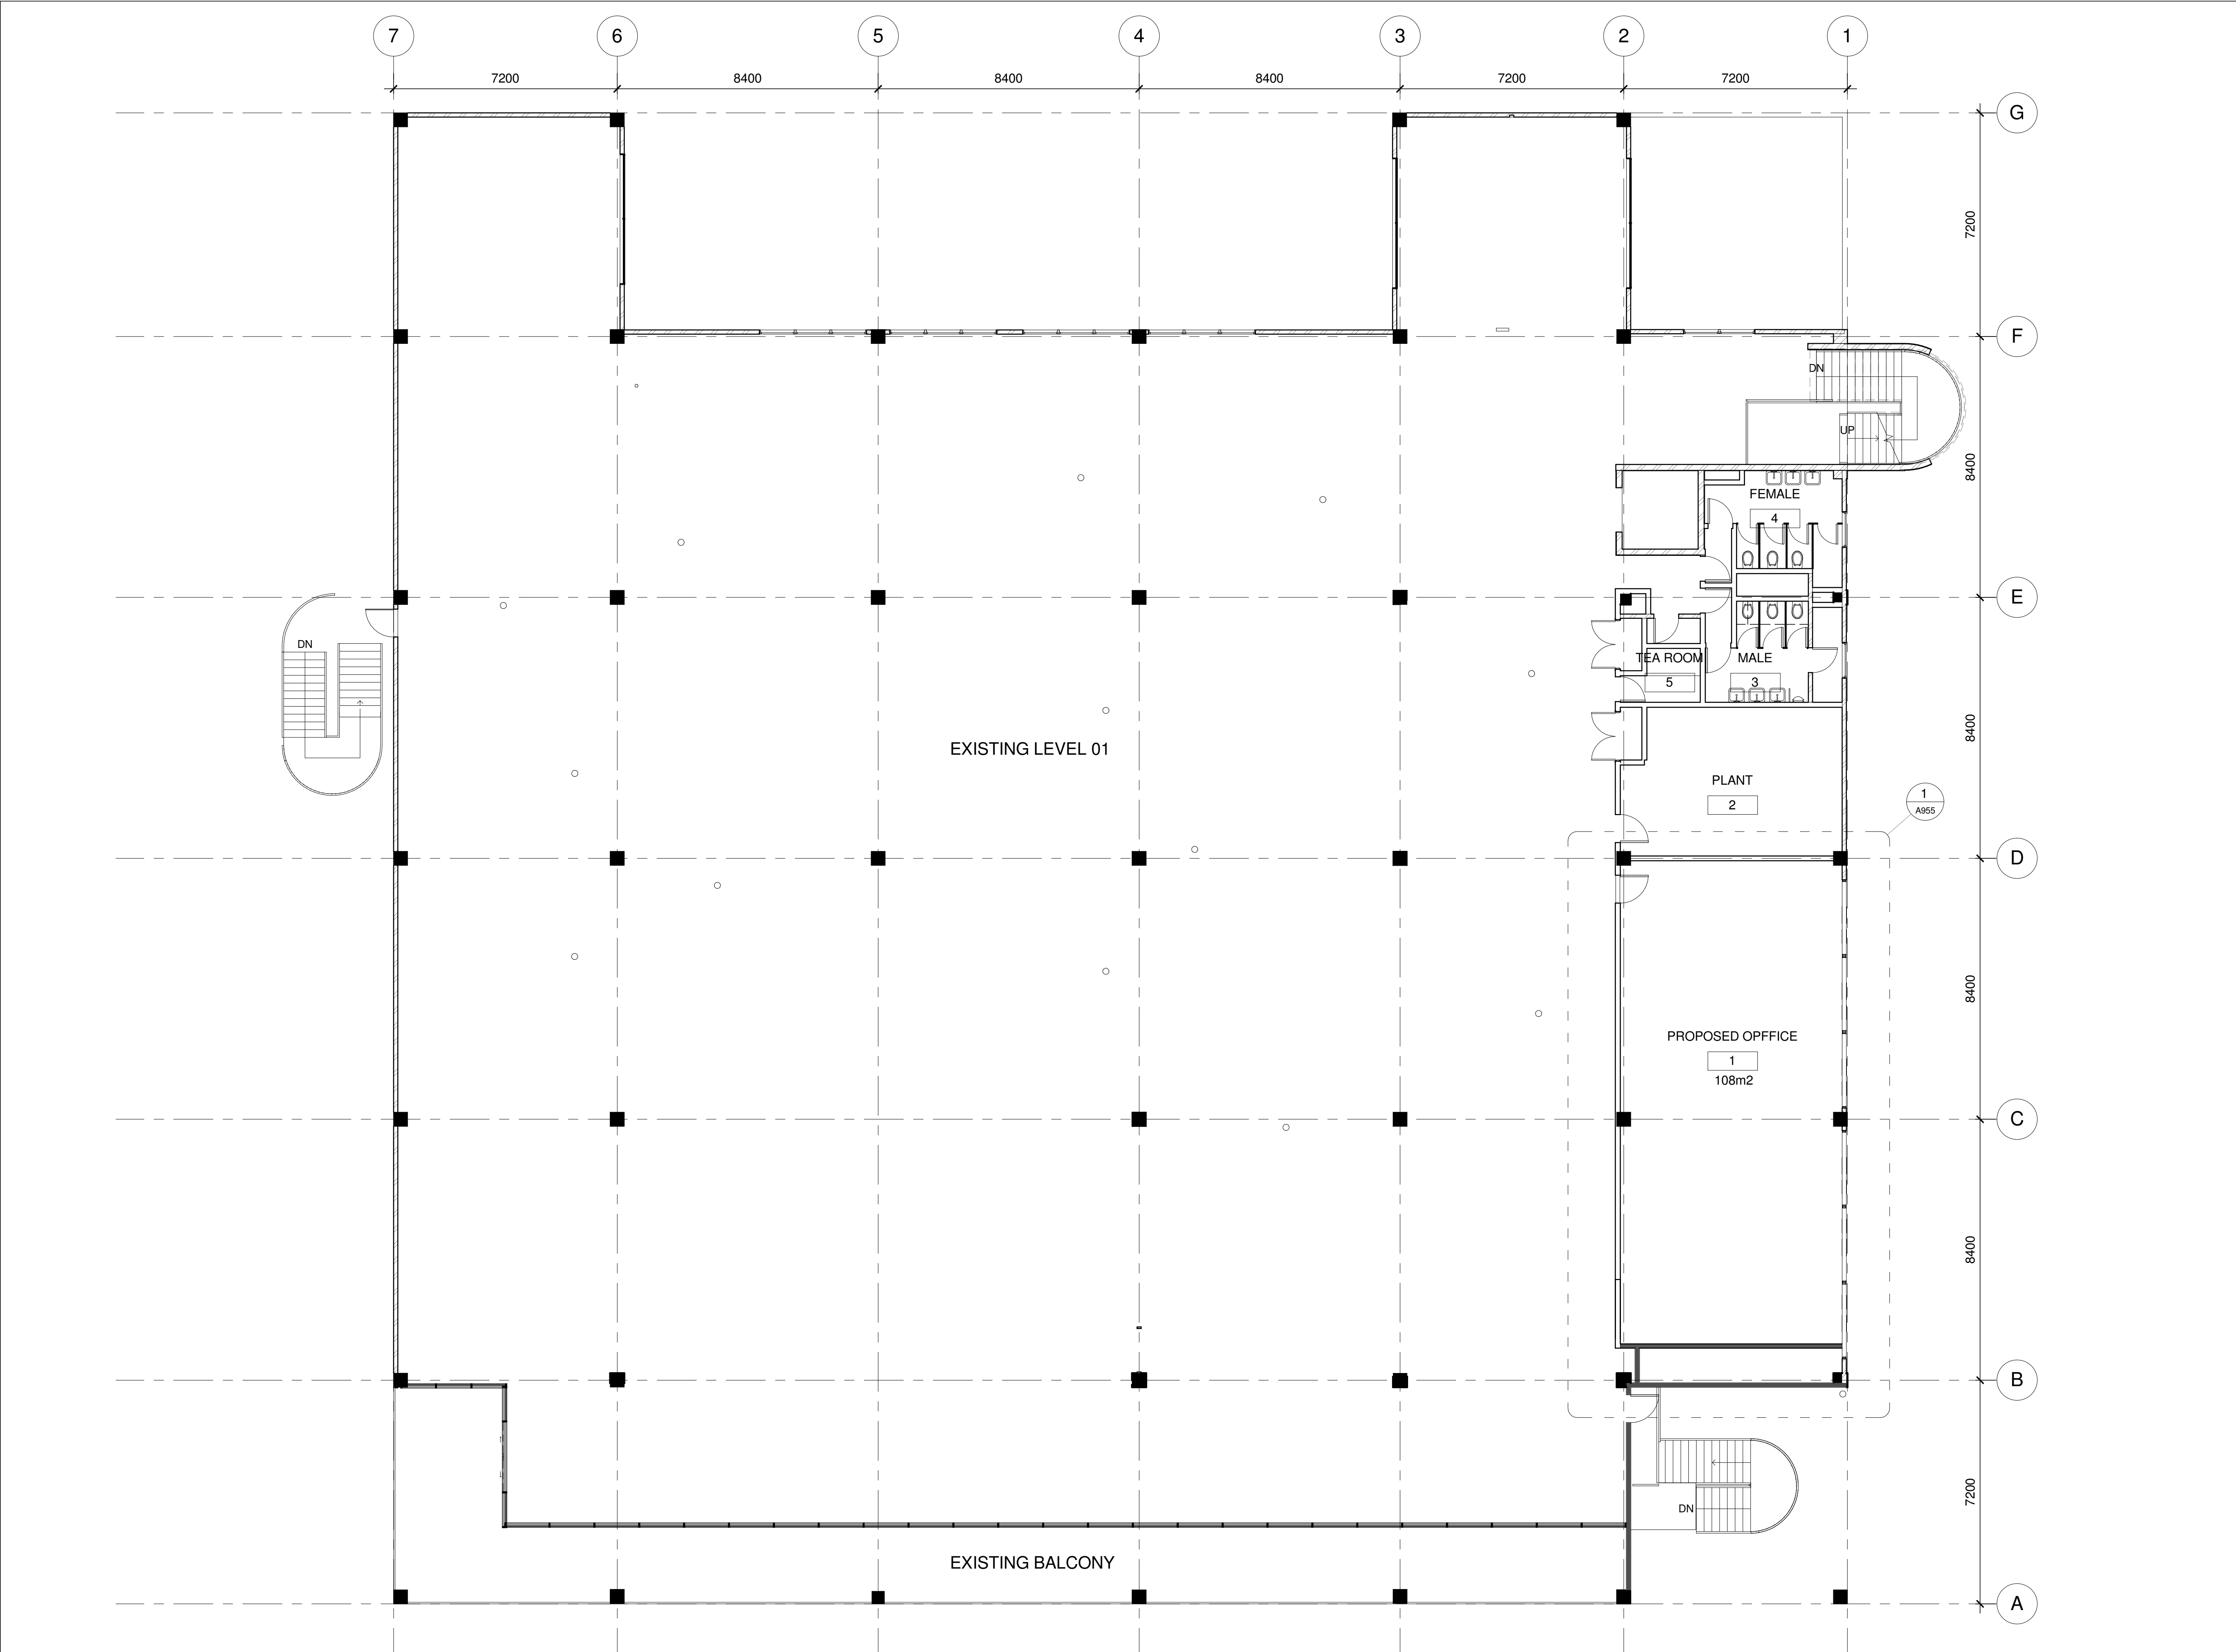

No.	Description	Date
A	ISSUED FOR SOPA APPLICATION	21/06/10

- Use written dimensions only
- Do not scale from drawing
- Contractors shall confirm all dimensions on-site prior to to comencing any work or making any shop drawings
- All materials to be used in accordance with the manufacturer's specifications and instructions, and shall comply with the relevant Australian Standards.
- Copyright of this drawing and design remain the property of Greenbox Pty Ltd

greenbox
architecture

greenbox architecture pty ltd
abn: 79 139 779 098
Suite 31, Upper Deck
26-32 Pirrama Road
Pyrmont, NSW 2009

p : 61 80698930
w: greenboxarchitecture.com

Client / Operator
Fujitsu Australia


Project Address
4 FIGTREE DRIVE
SYDNEY OLYMPIC PARK
HOMEBUSH

Drawing Title
SP - LEVEL 01 PLAN


Drawn	Scale	
LT	1 : 100	@ A1
Date	Job Number	
02/07/10	010306	
Drawing Number	Issue	

SP03


A

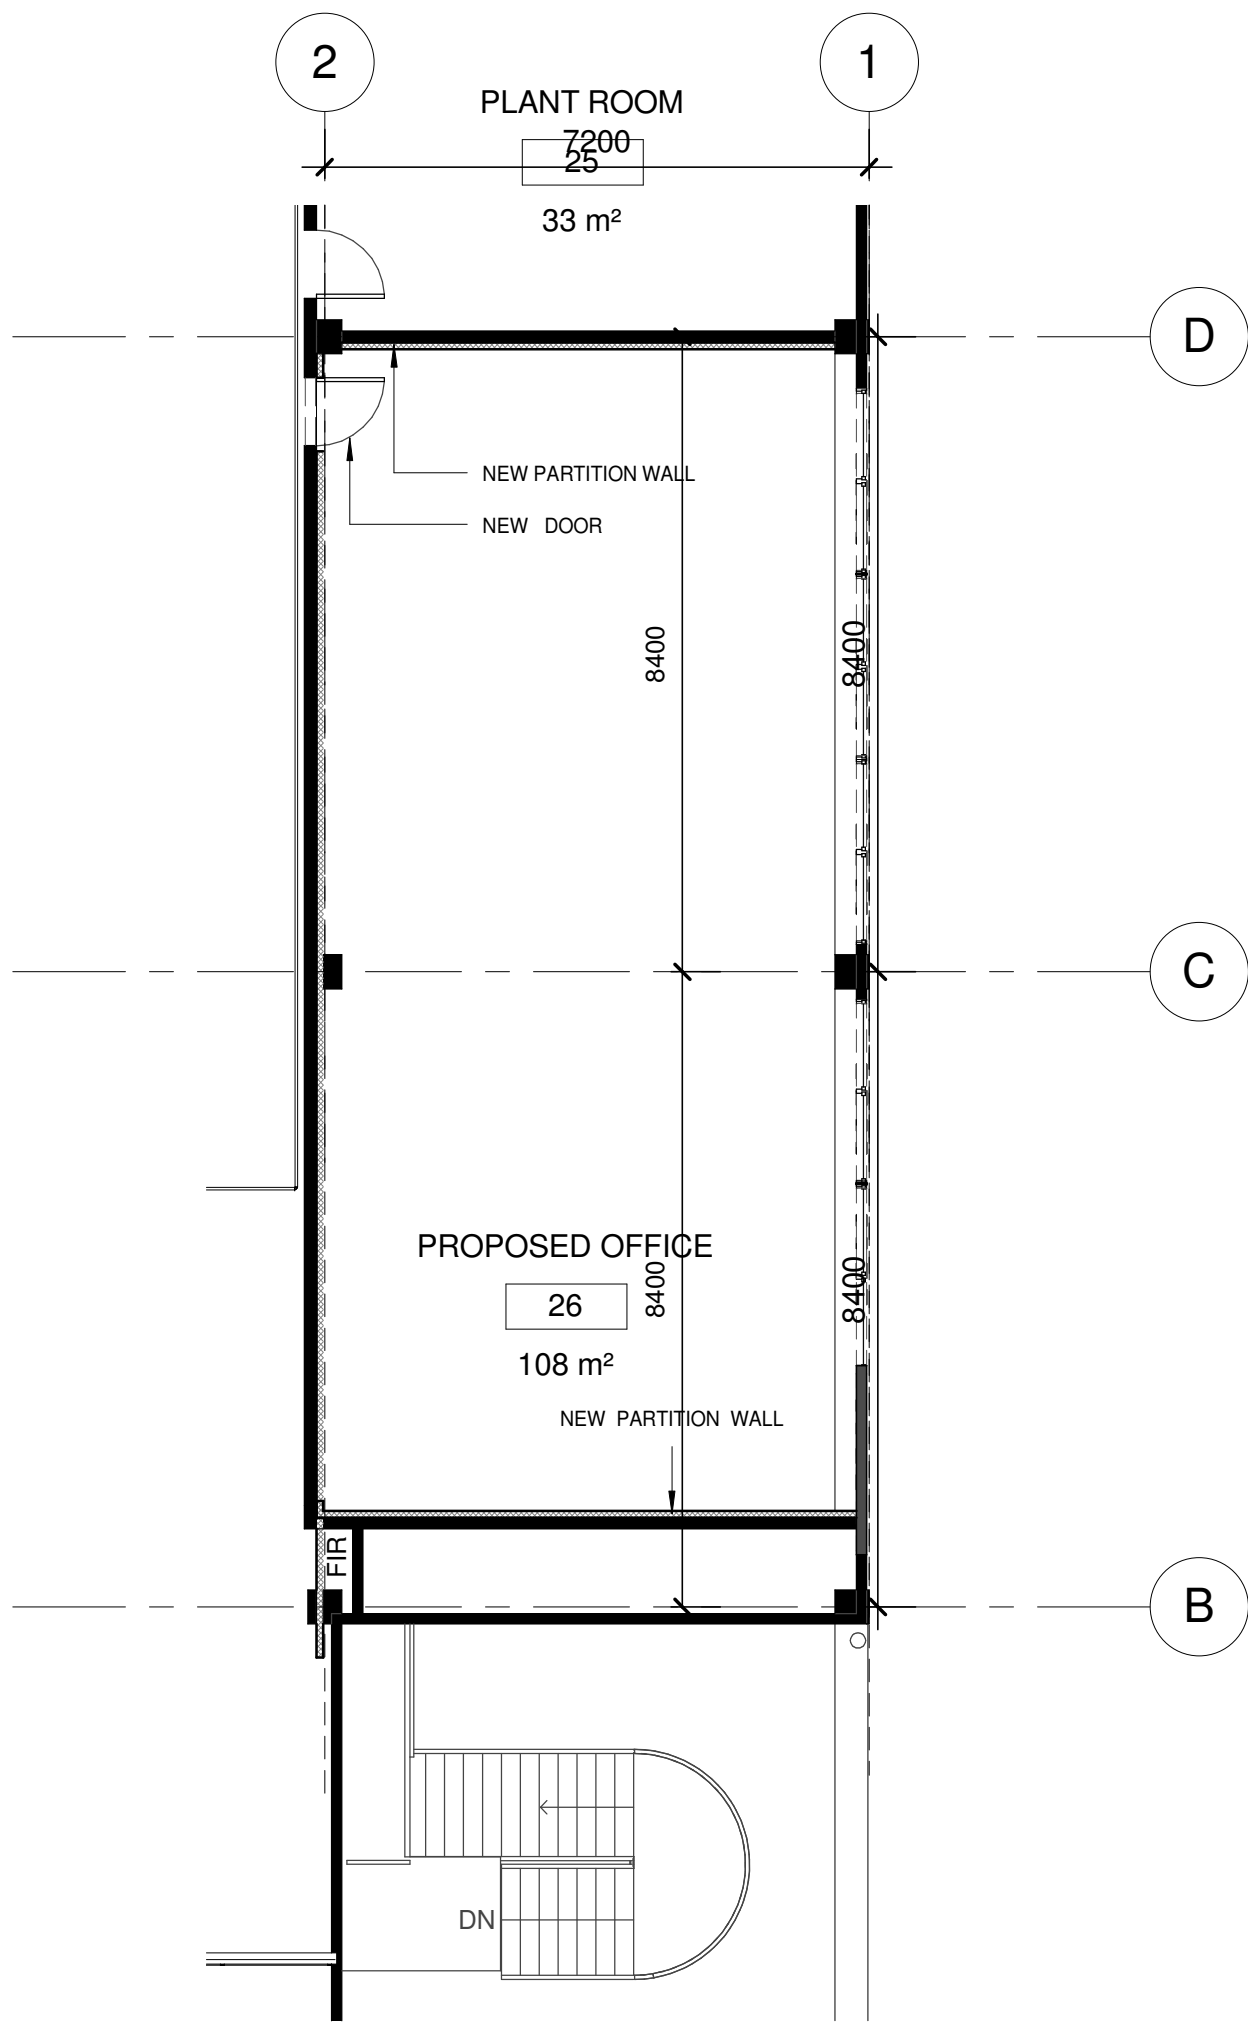


2 SP - OFFICE PLAN
1 : 100

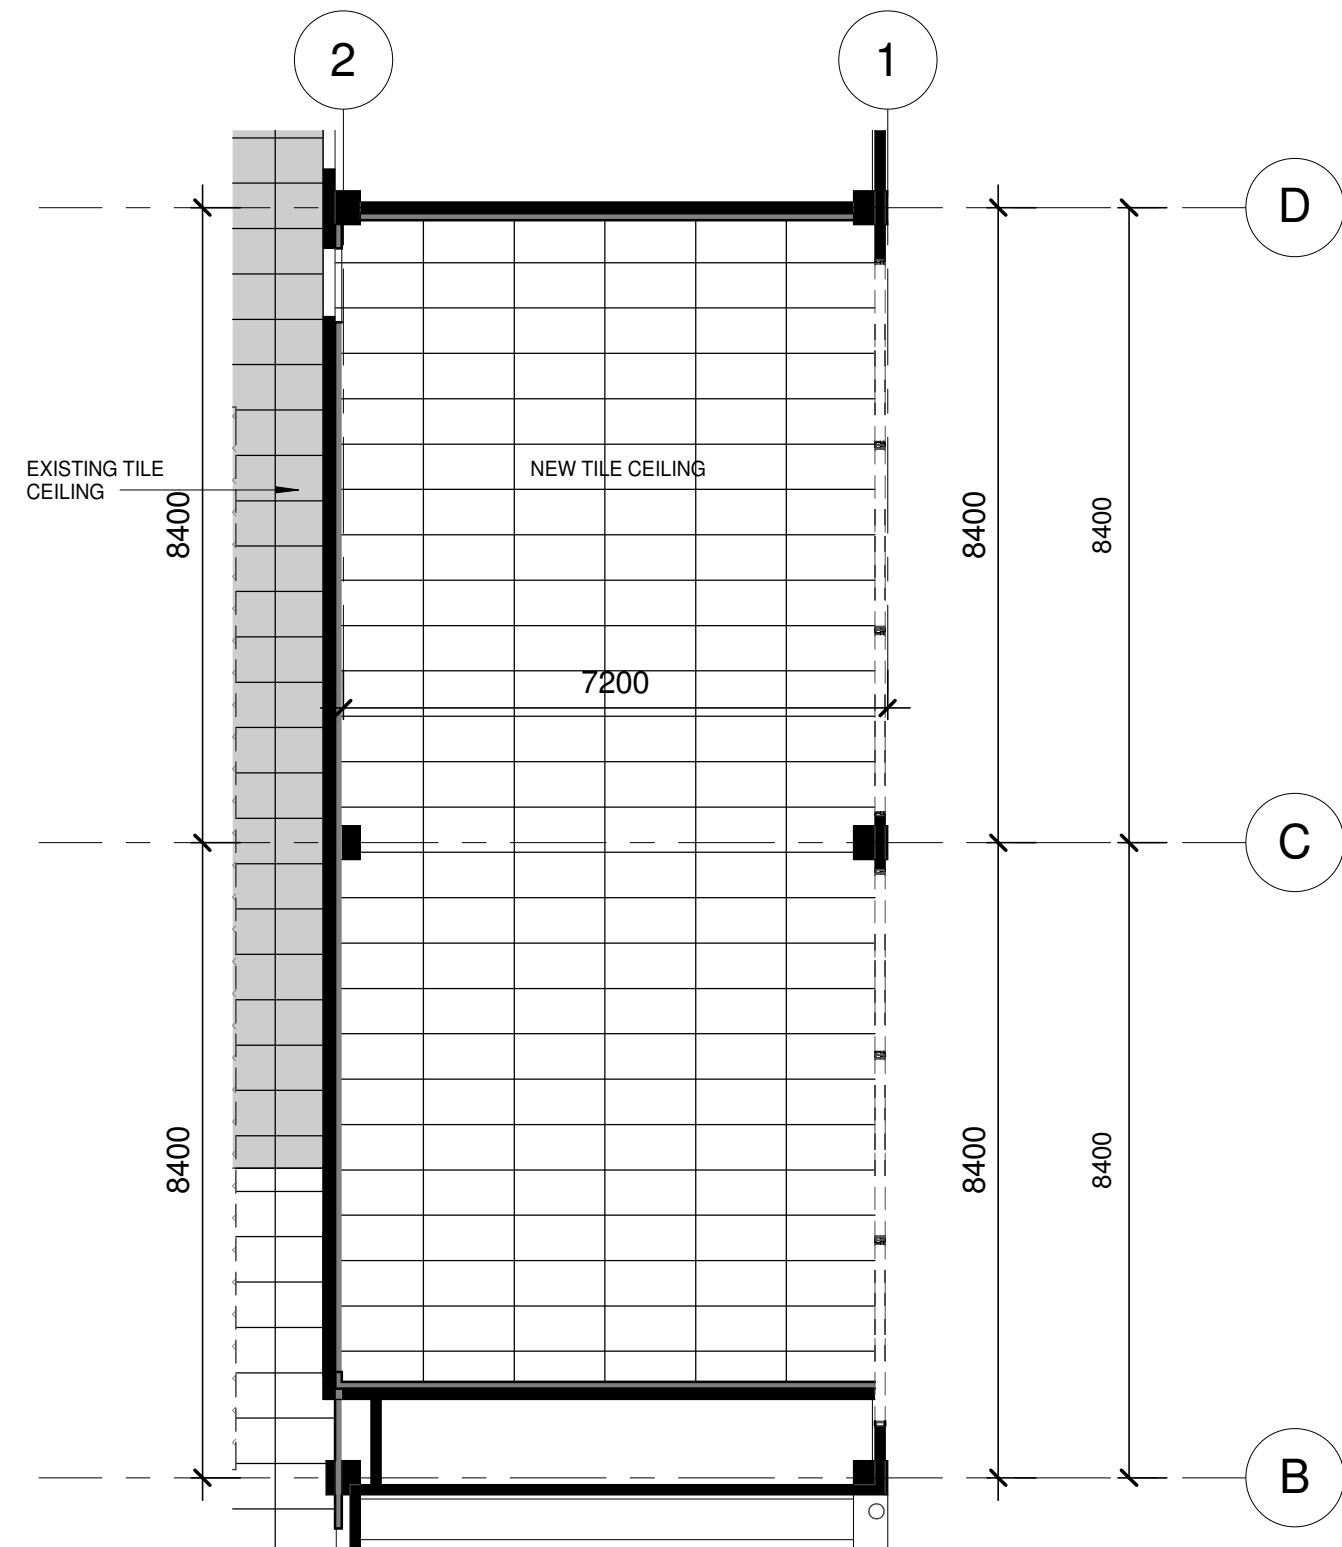


3 SP - OFFICE - RCP
1 : 100

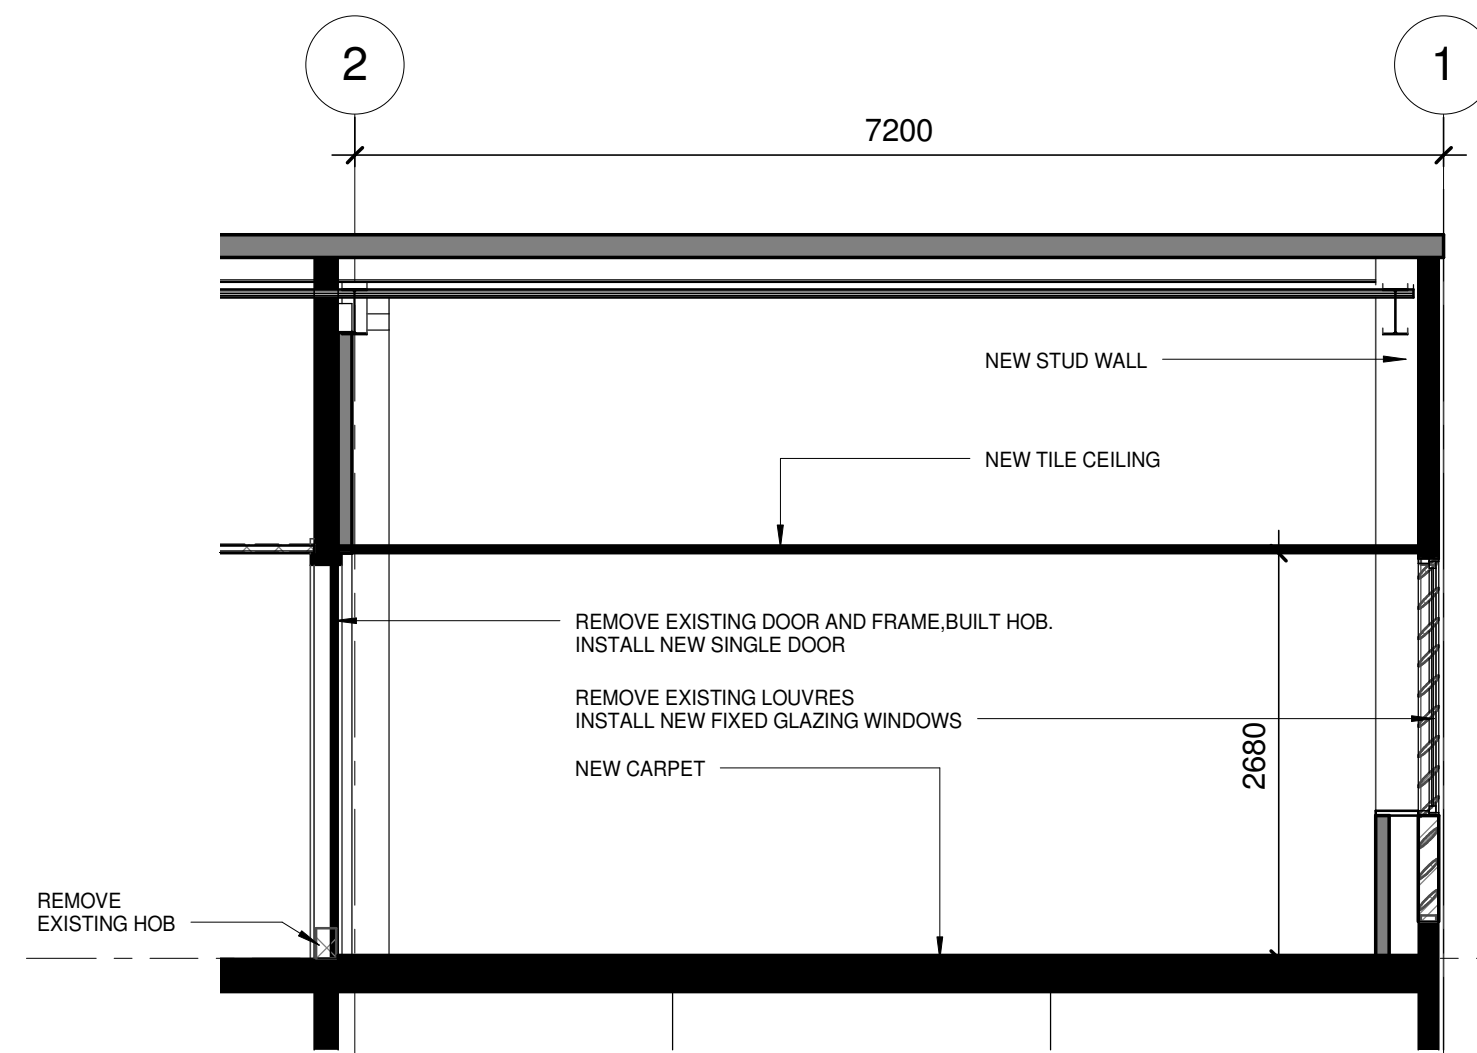


4 SP - OFFICE - NORTH ELEVATION
1 : 50

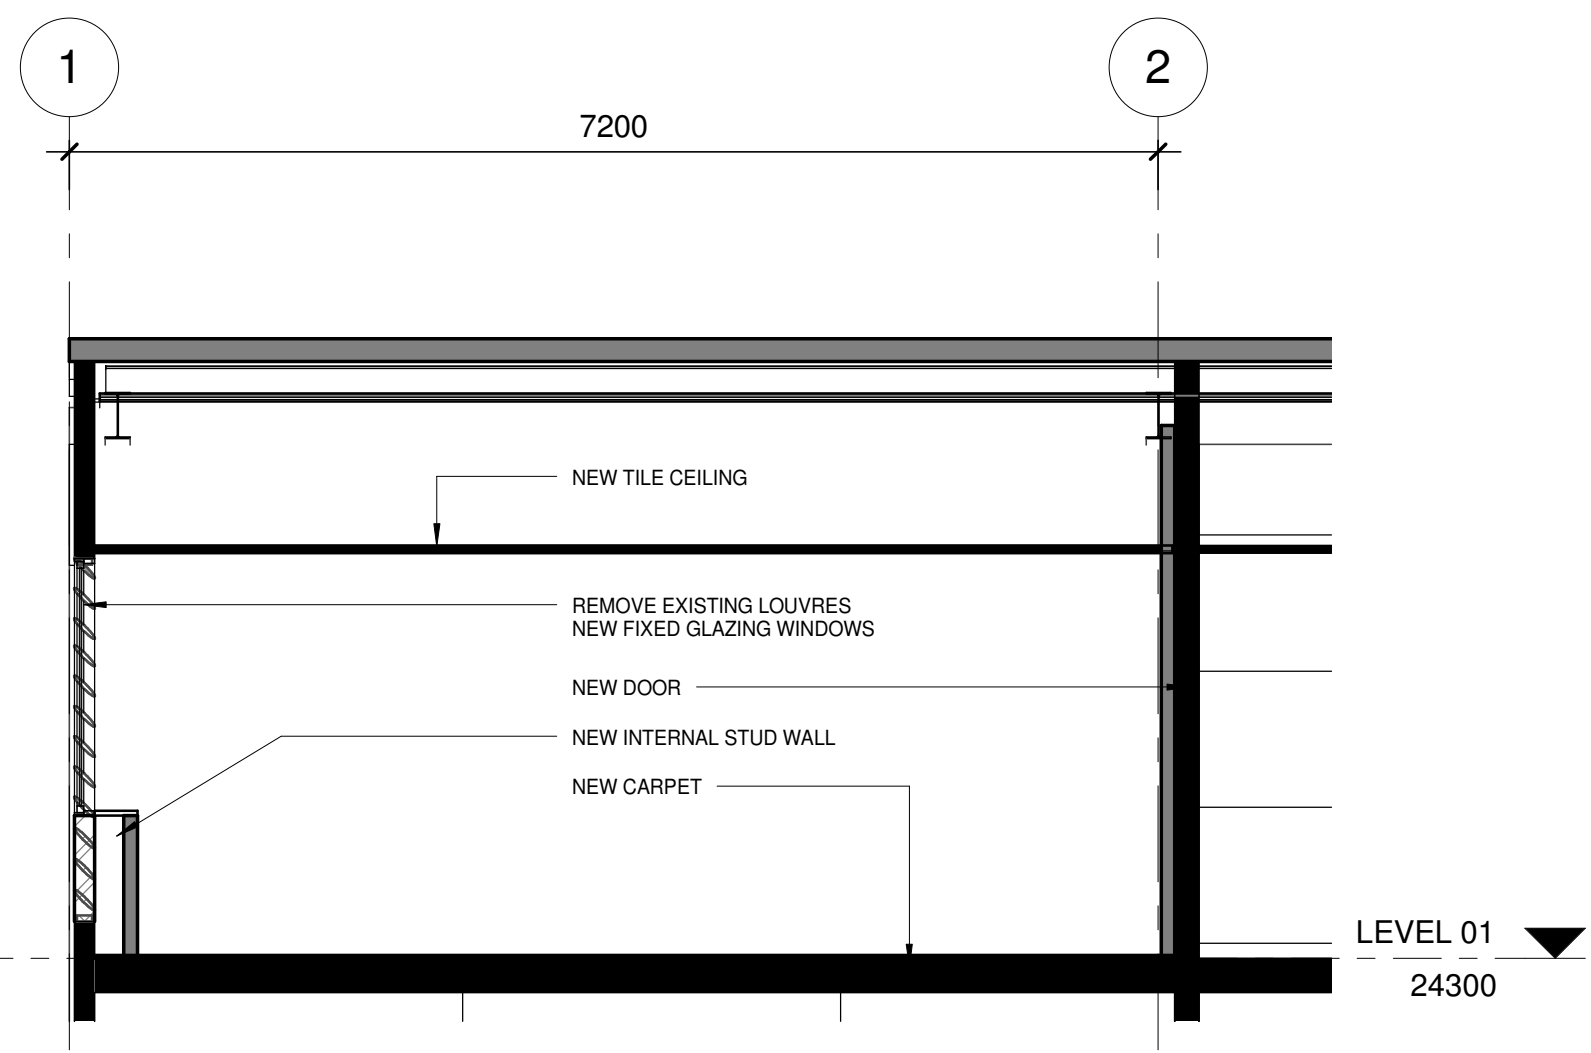

5 SP - OFFICE - SOUTH ELEVATION
1 : 50

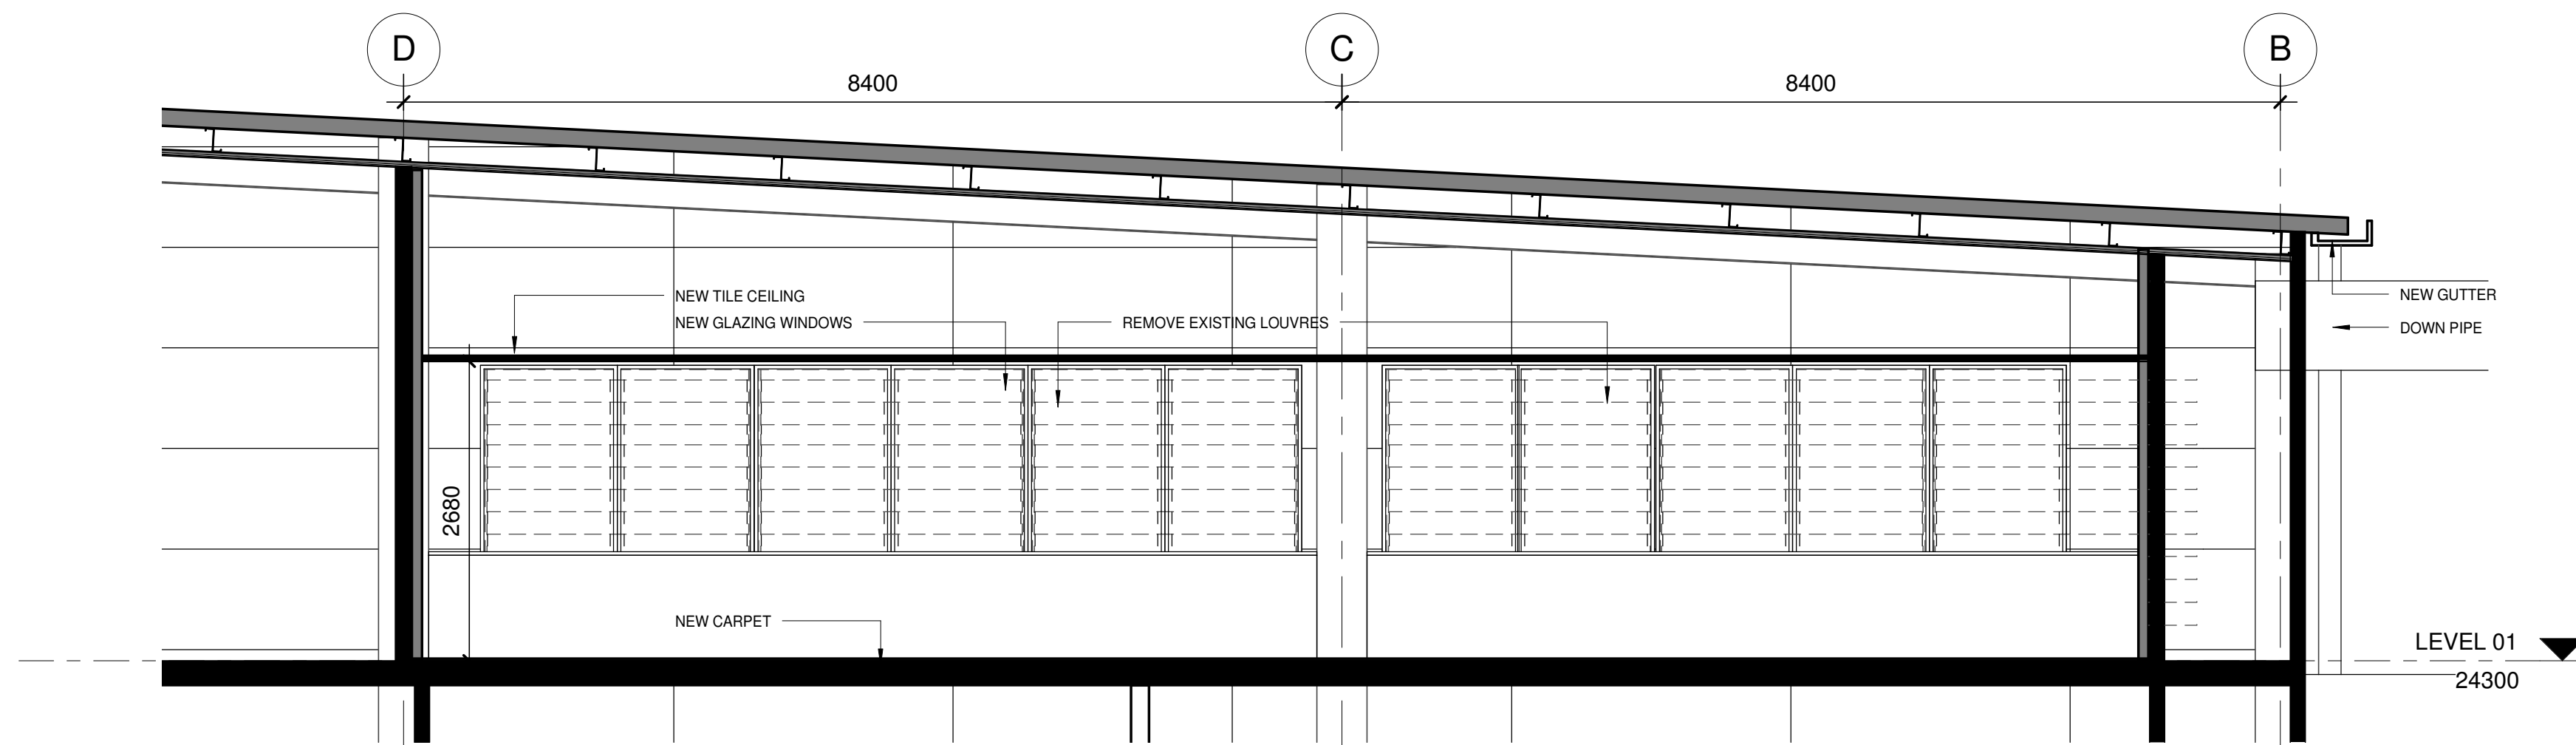


6 SP - OFFICE - EAST ELEVATION
1 : 50

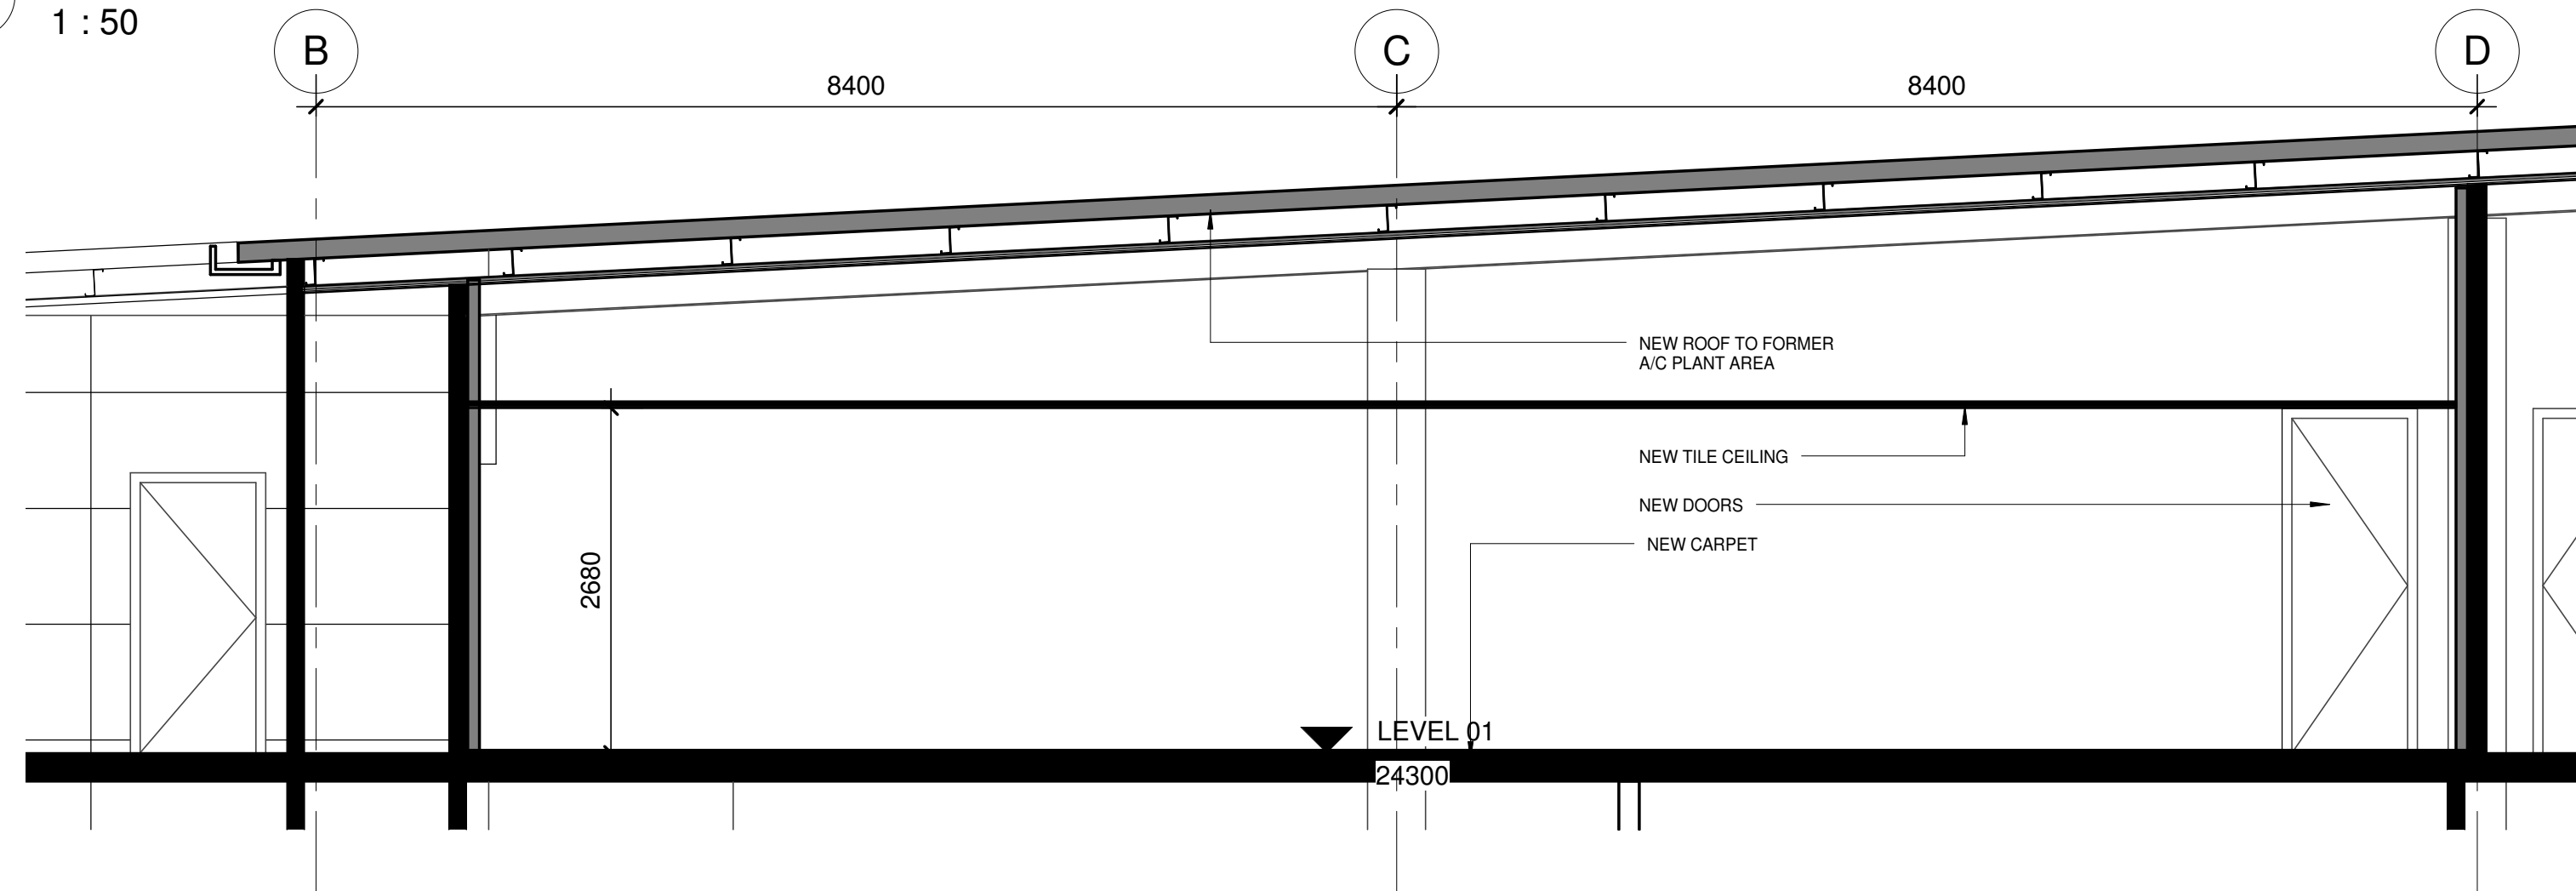

7 SP - OFFICE - WEST ELEVATION
1 : 50

1 SP - OFFICE - 3D VIEW

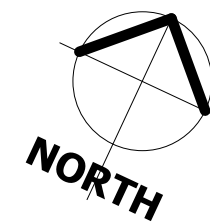

No.	Description	Date
A	ISSUED FOR SOPA	18/06/10

- Use written dimensions only
- Do not scale from drawing
- Contractors shall confirm all dimensions on-site prior to to comencing any work or making any shop drawings
- All materials to be used in accordance with the manufacturer's specifications and instructions, and shall comply with the relevant Australian Standards.
- Copyright of this drawing and design remain the property of Greenbox Pty Ltd

greenbox
architecture

greenbox architecture pty ltd
abn: 79 139 779 098
Suite 31, Upper Deck
26-32 Pirrama Road
Pyrmont, NSW 2009

p : 61 80698930
w: greenboxarchitecture.com

Client / Operator

Fujitsu Australia

Project Address


4 FIGTREE DRIVE
SYDNEY OLYMPIC PARK
HOMEBUSH

Drawing Title
PROPOSED OFFICE - LEVEL 01


Drawn	Scale
LT	As indicated @ A1
Date	Job Number
02/07/10	010306
Drawing Number	Issue

SP04


A

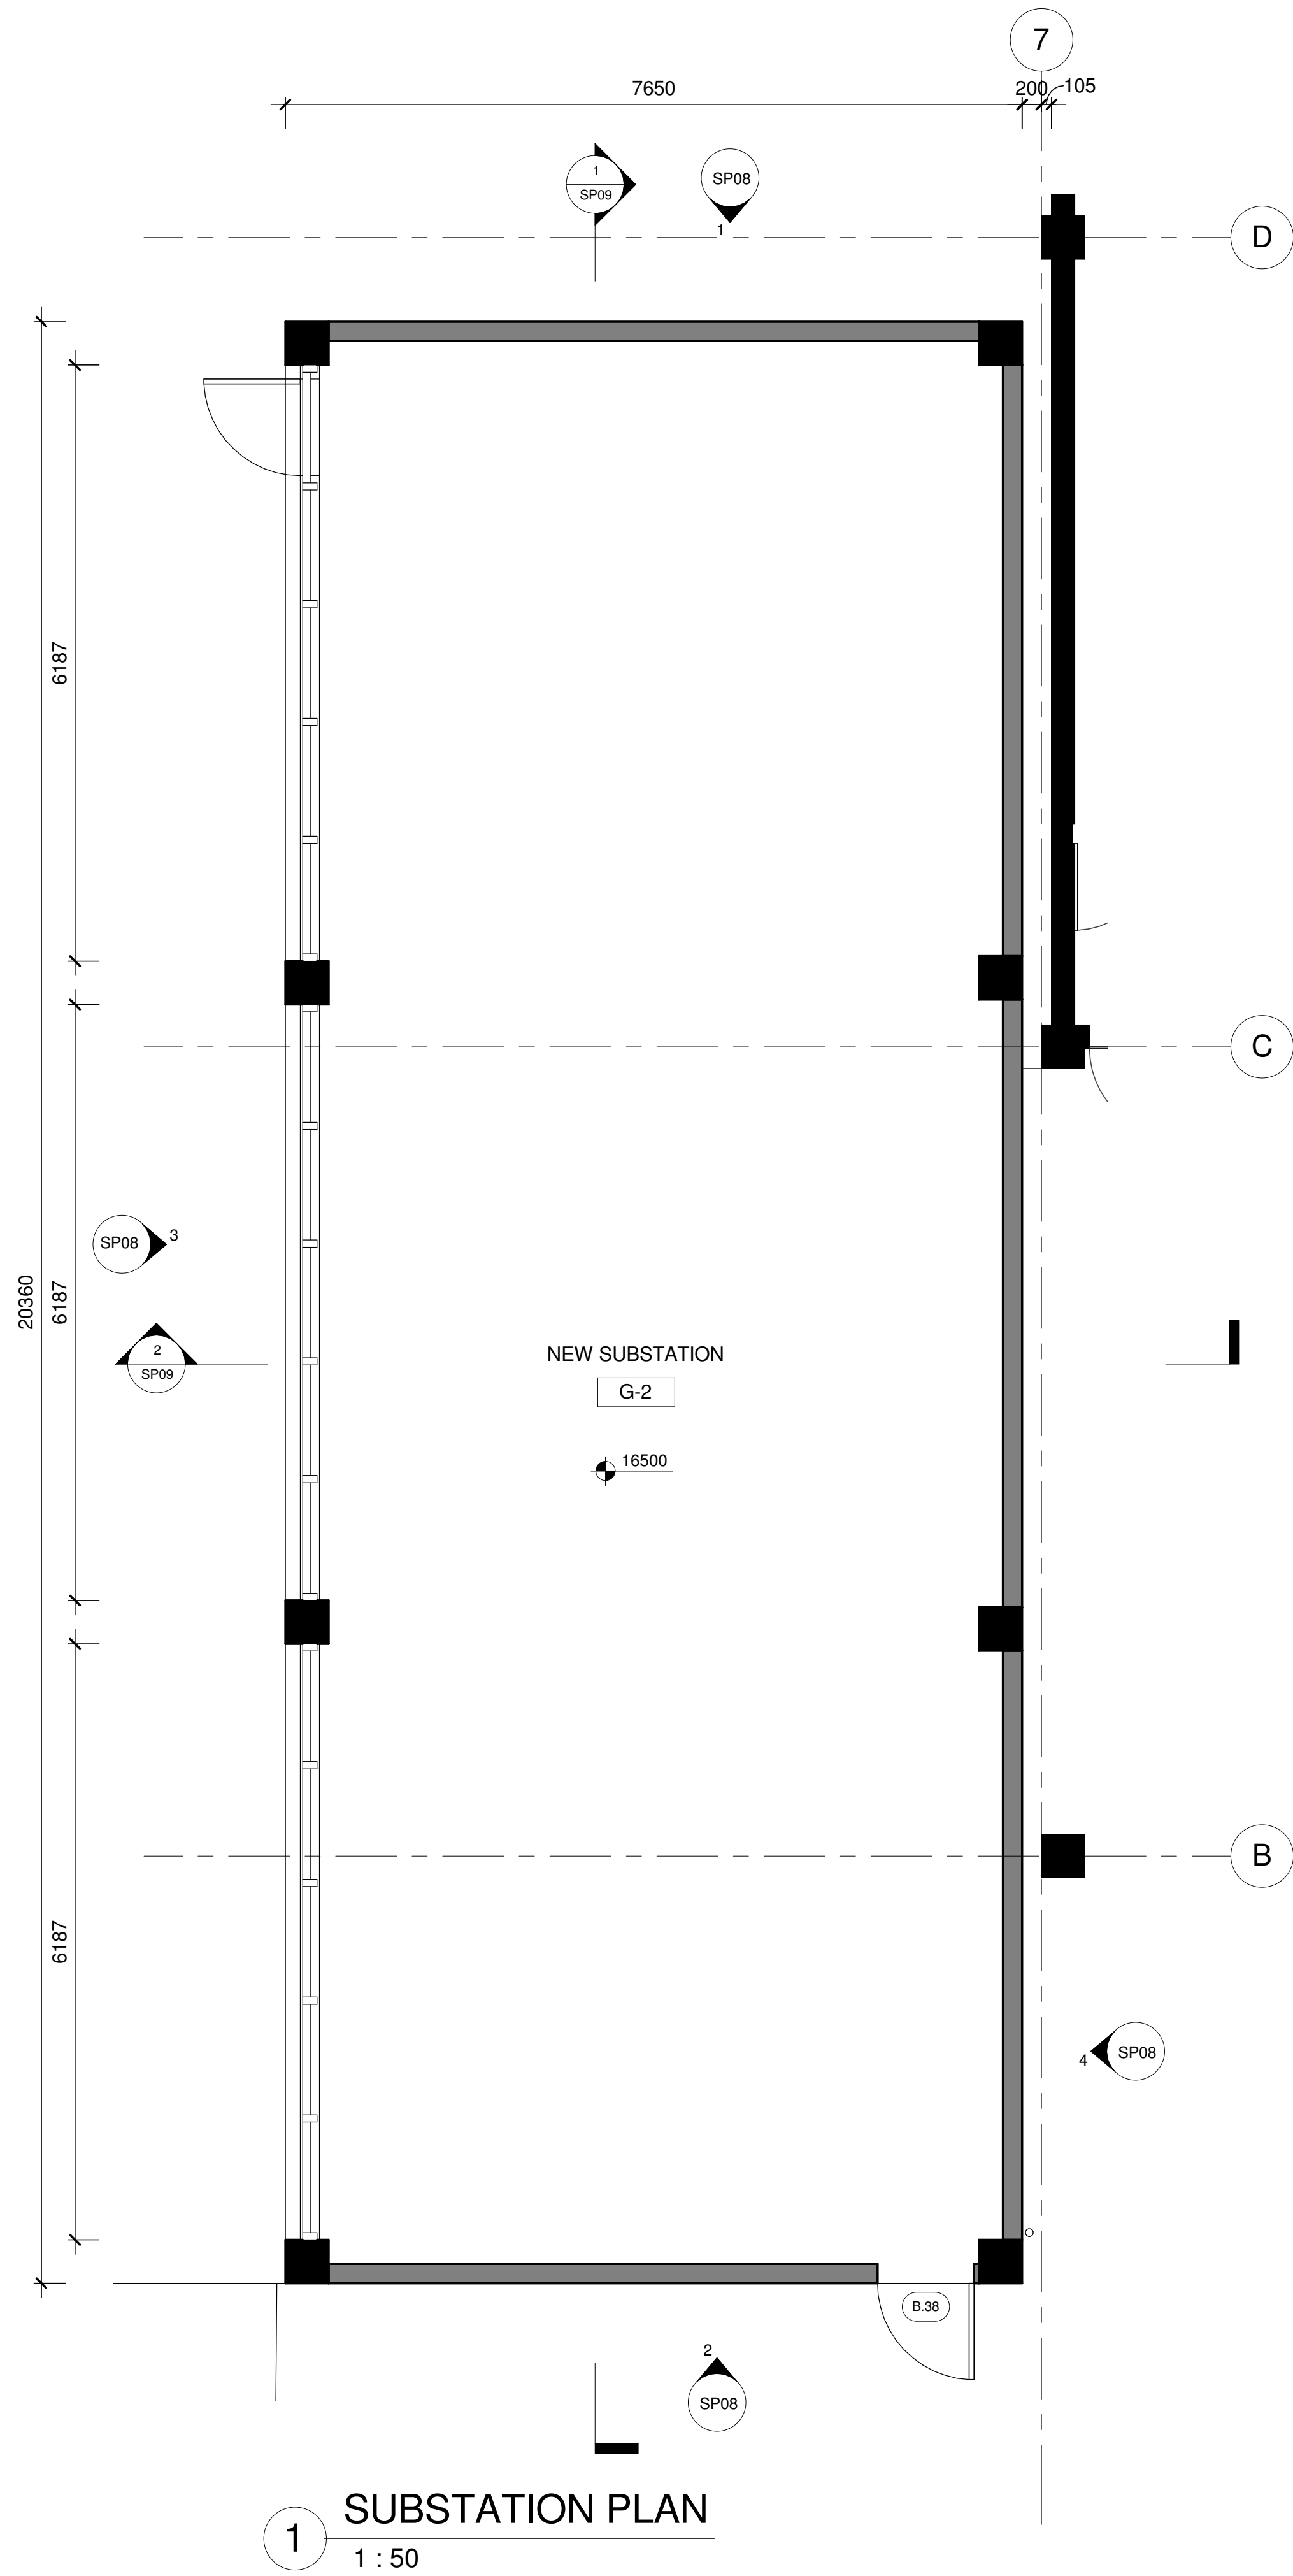

1 SUBSTATION PLAN
1 : 50

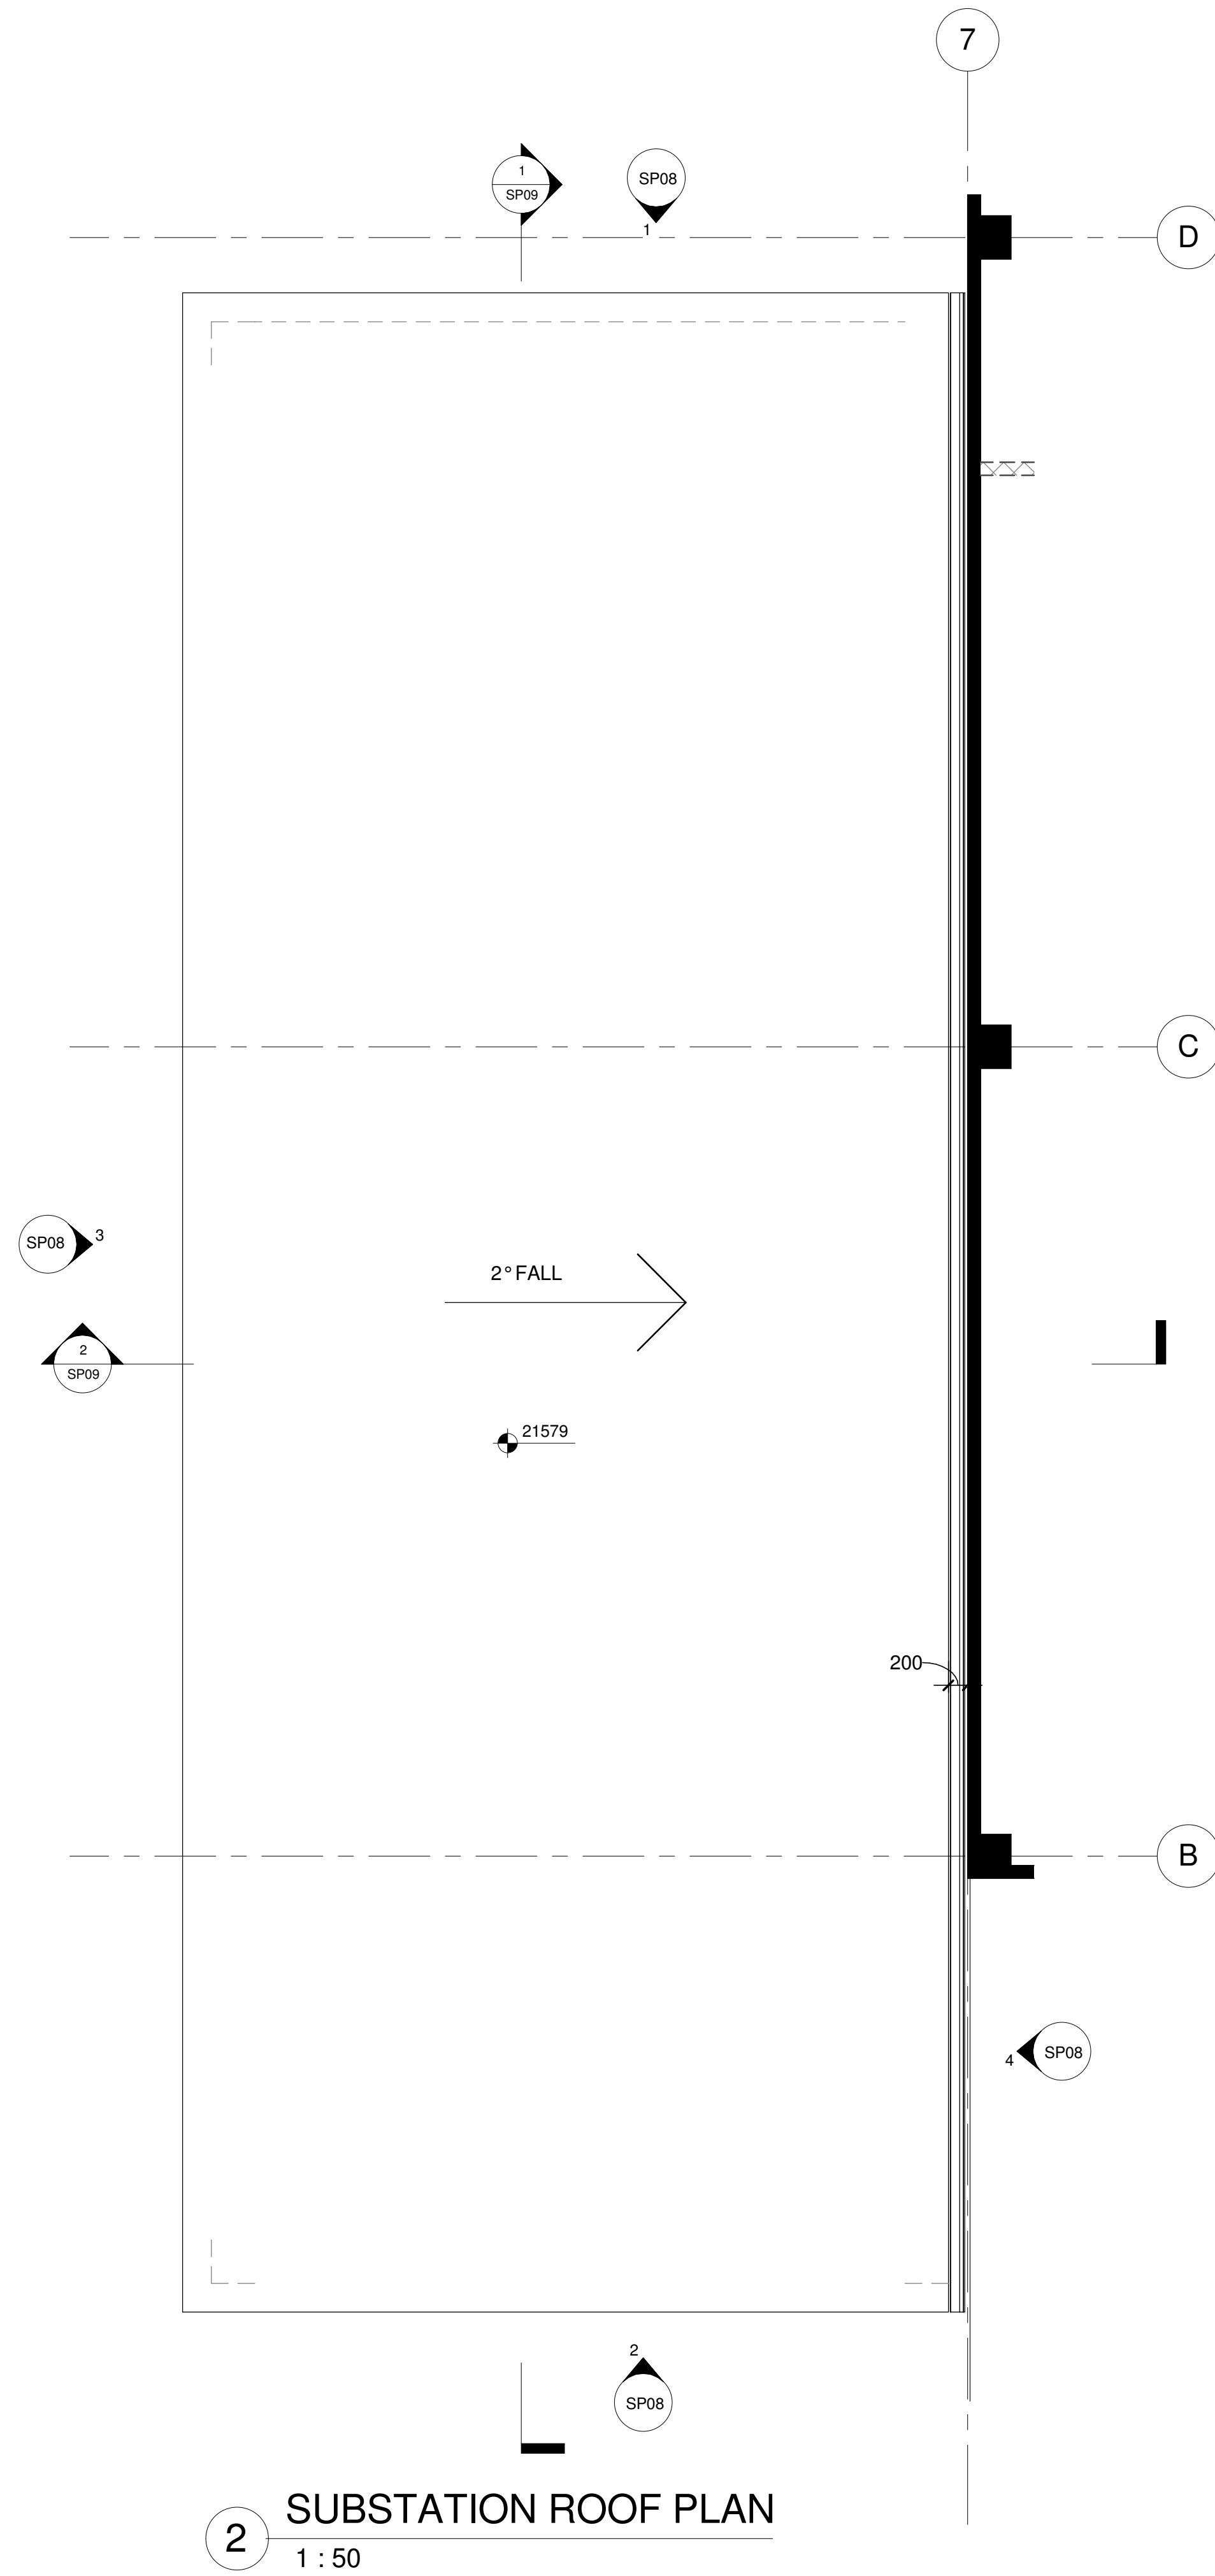

2 SUBSTATION ROOF PLAN
1 : 50

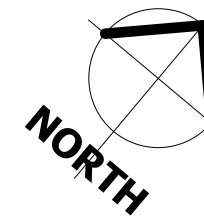

No.	Description	Date
A	ISSUED FOR SOPA APPLICATION	21/06/10

- Use written dimensions only
- Do not scale from drawing
- Contractors shall confirm all dimensions on-site prior to to comencing any work or making any shop drawings
- All materials to be used in accordance with the manufacturer's specifications and instructions, and shall comply with the relevant Australian Standards.
- Copyright of this drawing and design remain the property of Greenbox Pty Ltd

greenbox
architecture

greenbox architecture pty ltd
abn: 79 139 779 098
Suite 31, Upper Deck
26-32 Pirrama Road
Pyrmont, NSW 2009


p : 61 80698930
w: greenboxarchitecture.com

Client / Operator
Fujitsu Australia

Project Address
4 FIGTREE DRIVE
SYDNEY OLYMPIC PARK
HOMEBUSH

Drawing Title
SUBSTATION PLANS

Drawn	Scale	
LT	1 : 50	@ A1
Date	Job Number	
02/07/10	010306	
Drawing Number	Issue	
SP05	A	

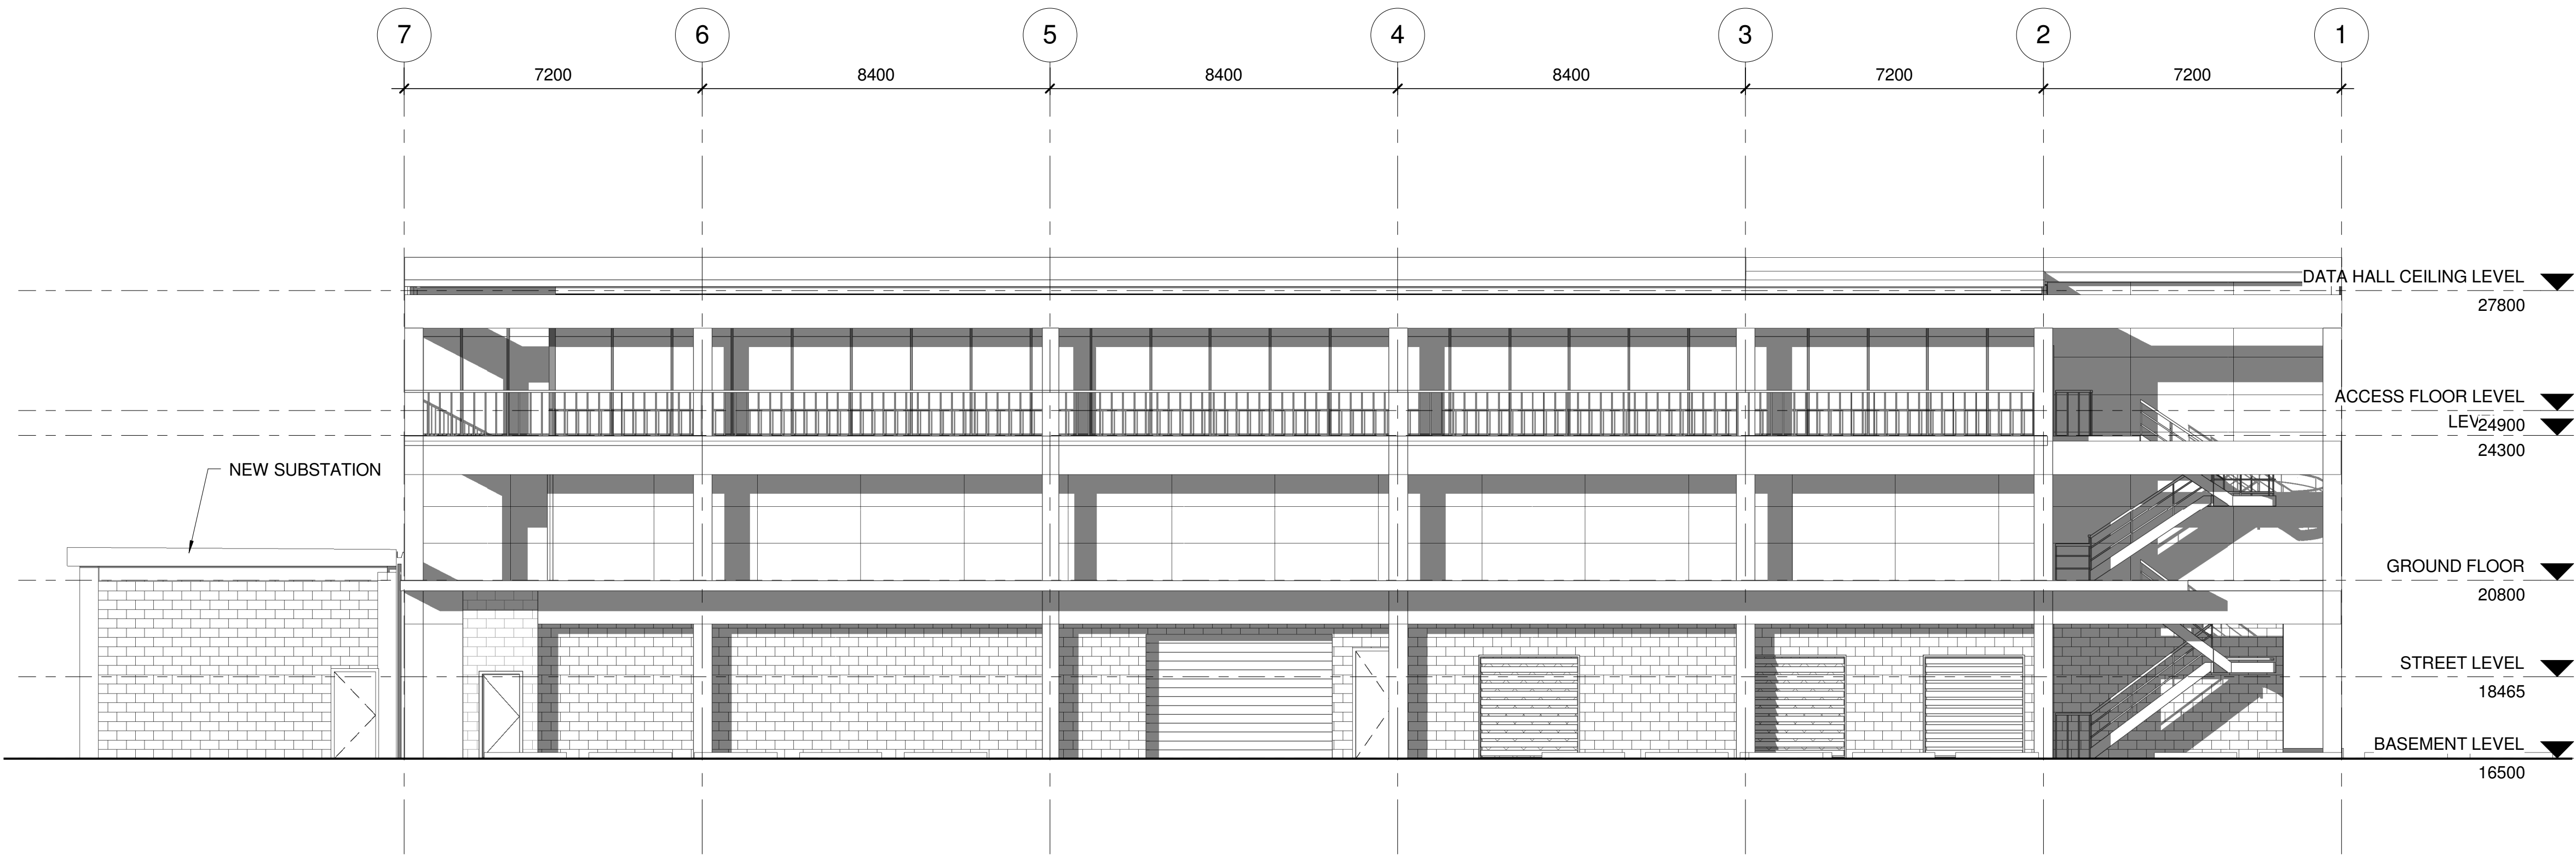

B ELEVATION - SOUTH.
1 : 100

No.	Description	Date
A	ISSUED FOR SOPA APPLICATION	21/06/10

- Use written dimensions only
- Do not scale from drawing
- Contractors shall confirm all dimensions on-site prior to to comencing any work or making any shop drawings
- All materials to be used in accordance with the manufacturer's specifications and instructions, and shall comply with the relevant Australian Standards.
- Copyright of this drawing and design remain the property of Greenbox Pty Ltd

greenbox
architecture
greenbox architecture pty ltd
abn: 79 139 779 098
Suite 31, Upper Deck
26-32 Pirrama Road
Pyrmont, NSW 2009


p : 61 80698930
w: greenboxarchitecture.com

Client / Operator
Fujitsu Australia


Project Address
4 FIGTREE DRIVE
SYDNEY OLYMPIC PARK
HOMEBUSH

Drawing Title
GA ELEVATION

Drawn	Scale	
SD	1 : 100	@ A1
Date	Job Number	
02/07/10	010306	
Drawing Number	Issue	
SP06	A	

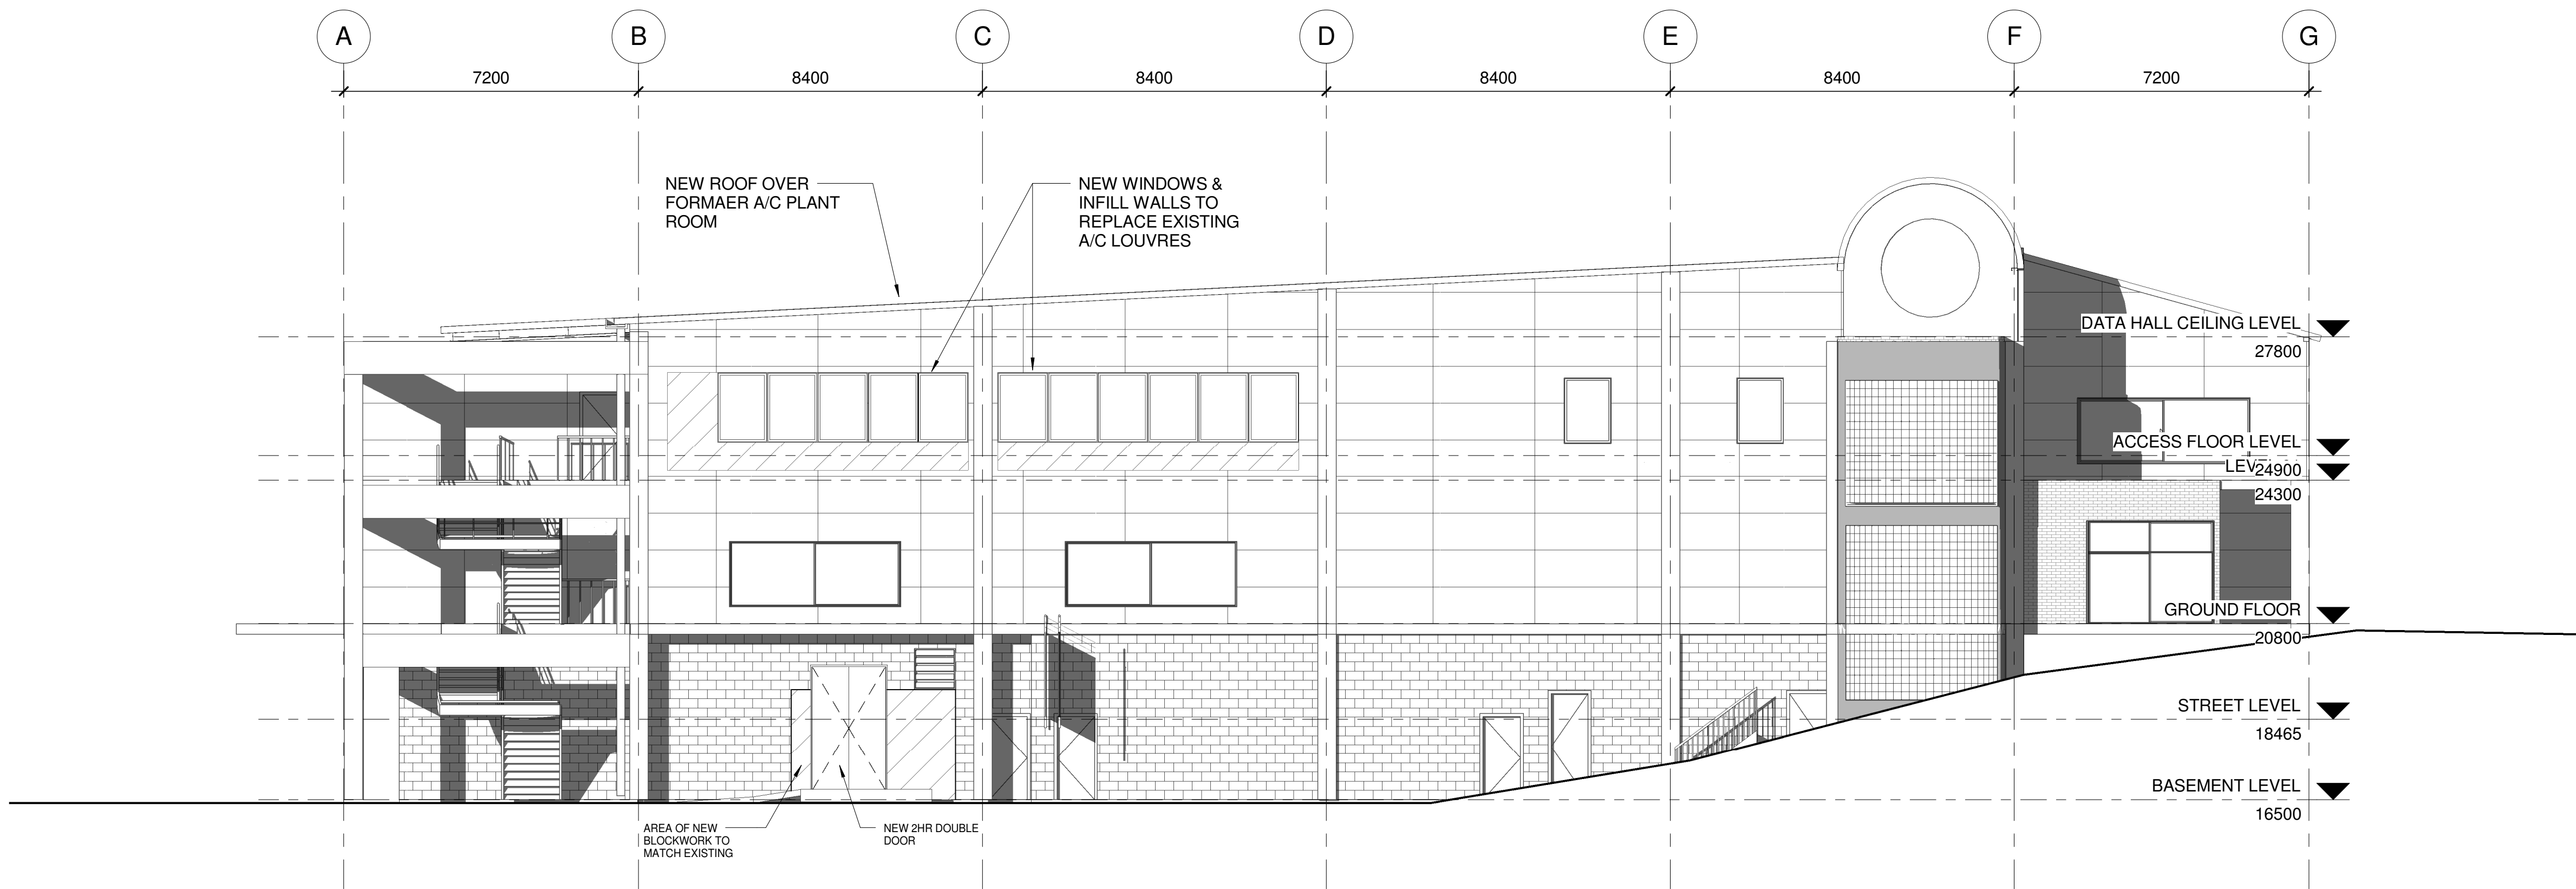

C ELEVATION - EAST.
1 : 100

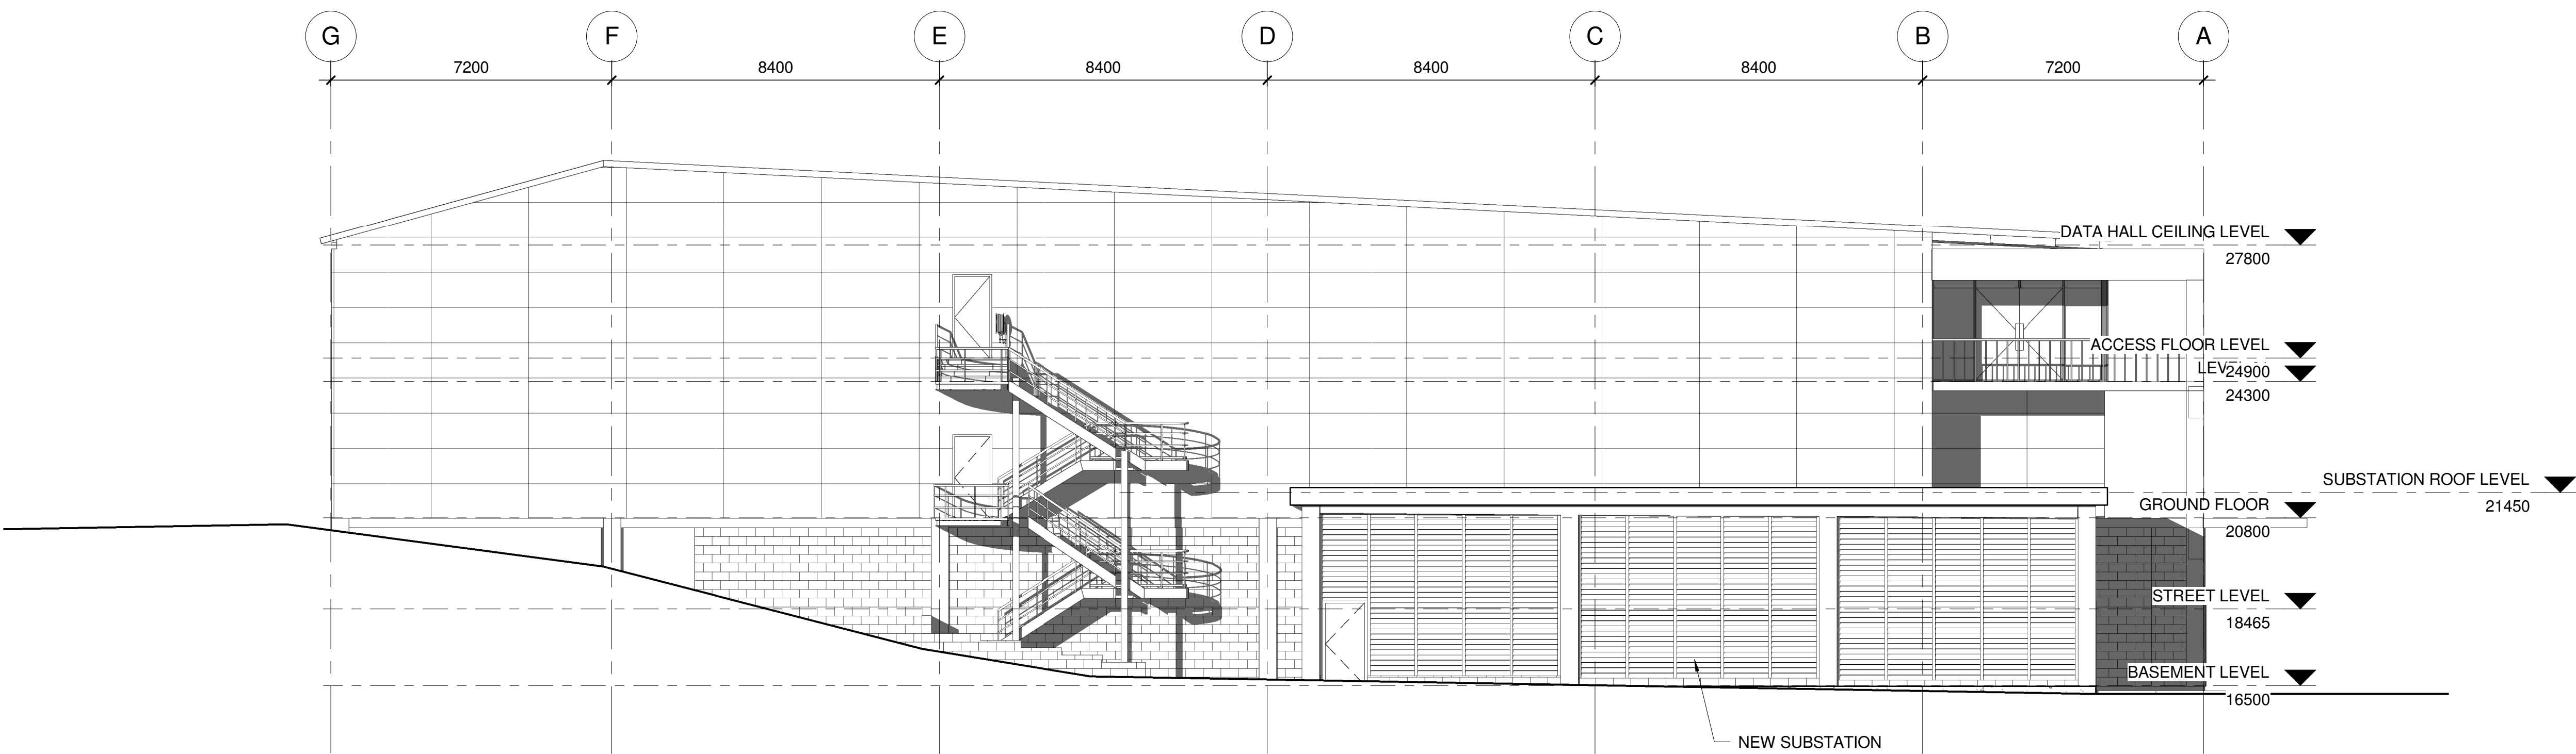

D ELEVATION - WEST.
1 : 100

No.	Description	Date
A	ISSUED FOR SOPA APPLICATION	21/06/10
B	SOPA APPLICATION	02/07/10

- Use written dimensions only
- Do not scale from drawing
- Contractors shall confirm all dimensions on-site prior to to comencing any work or making any shop drawings
- All materials to be used in accordance with the manufacturer's specifications and instructions, and shall comply with the relevant Australian Standards.
- Copyright of this drawing and design remain the property of Greenbox Pty Ltd

greenbox
architecture

greenbox architecture pty ltd
abn: 79 139 779 098
Suite 31, Upper Deck
26-32 Pirrama Road
Pyrmont, NSW 2009

p : 61 80698930
w: greenboxarchitecture.com

Client / Operator

Fujitsu Australia

Project Address





4 FIGTREE DRIVE
SYDNEY OLYMPIC PARK
HOMEBUSH

Drawing Title
GA ELEVATIONS

Drawn	Scale	@
SD	1 : 100	A1
Date	Job Number	
02/07/10	010306	
Drawing Number	Issue	

SP07

B

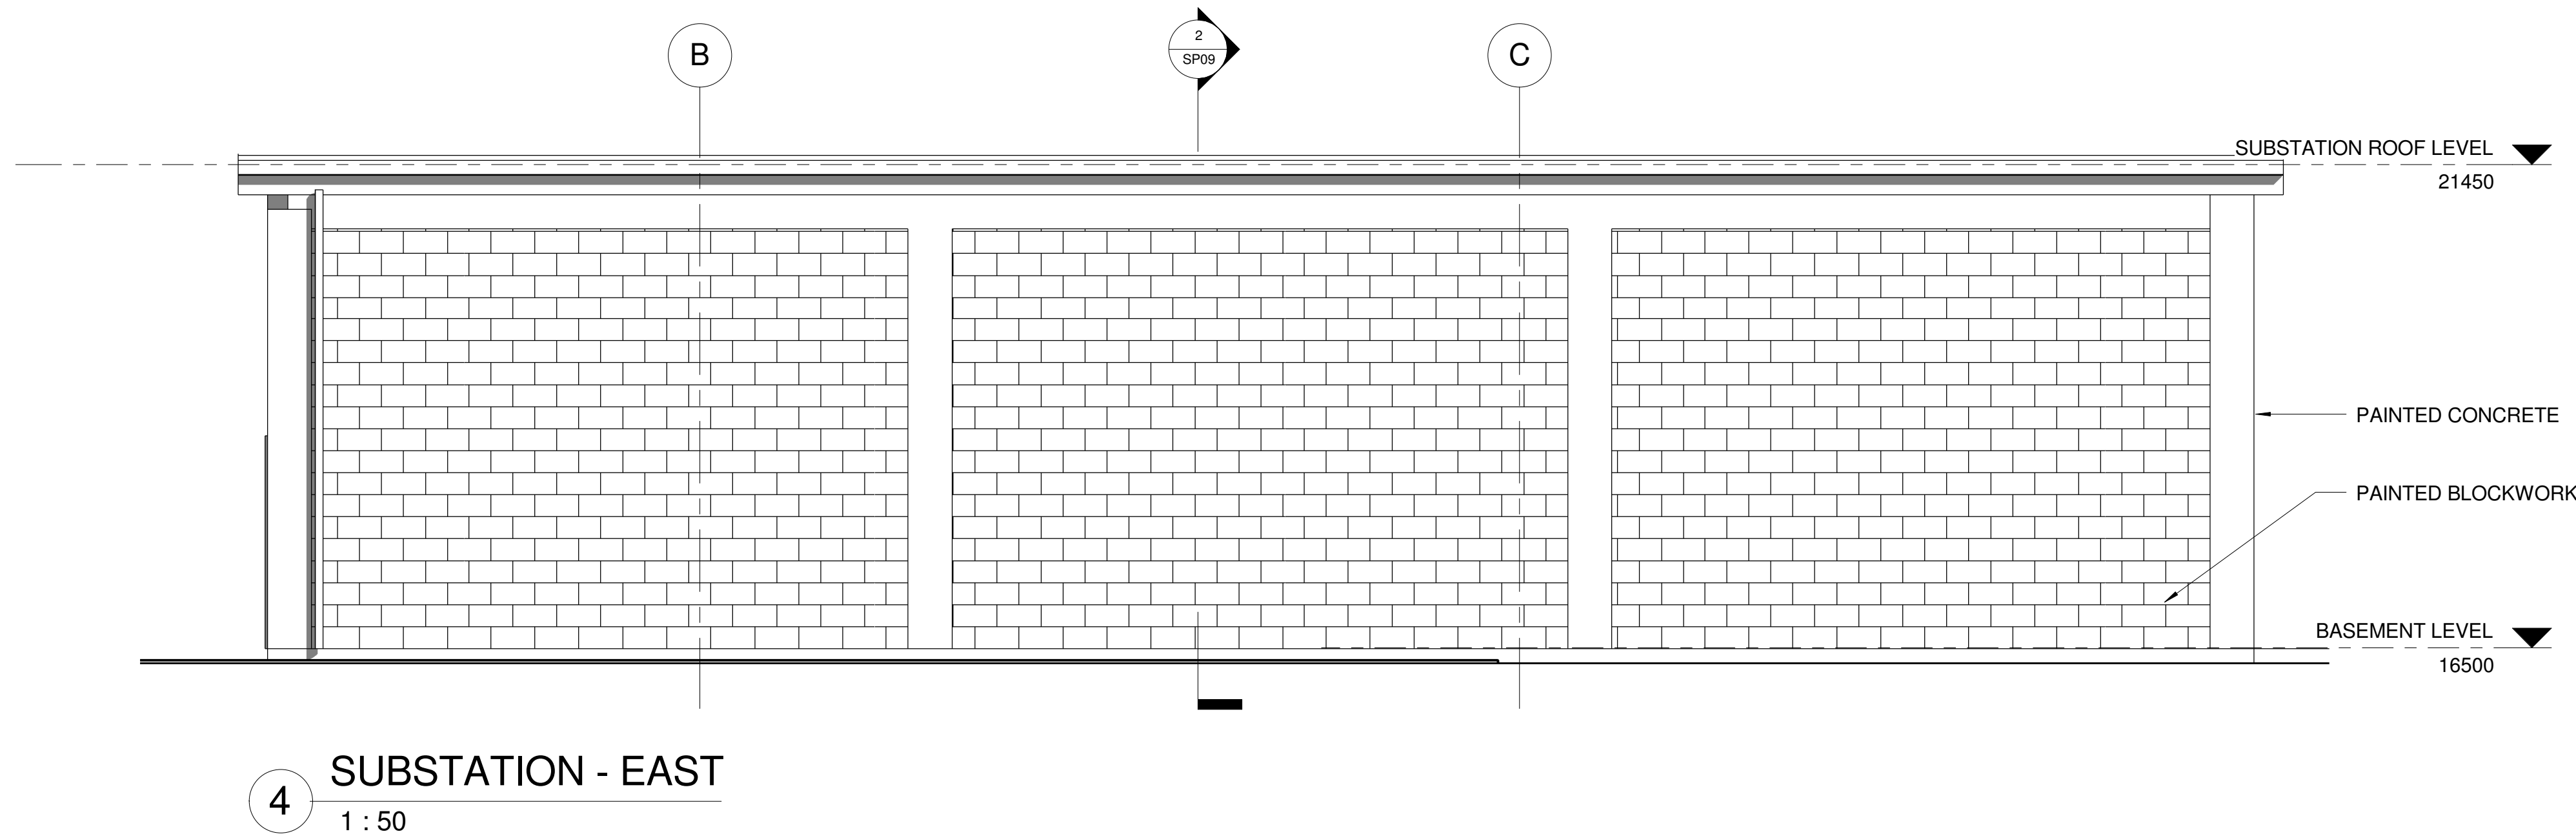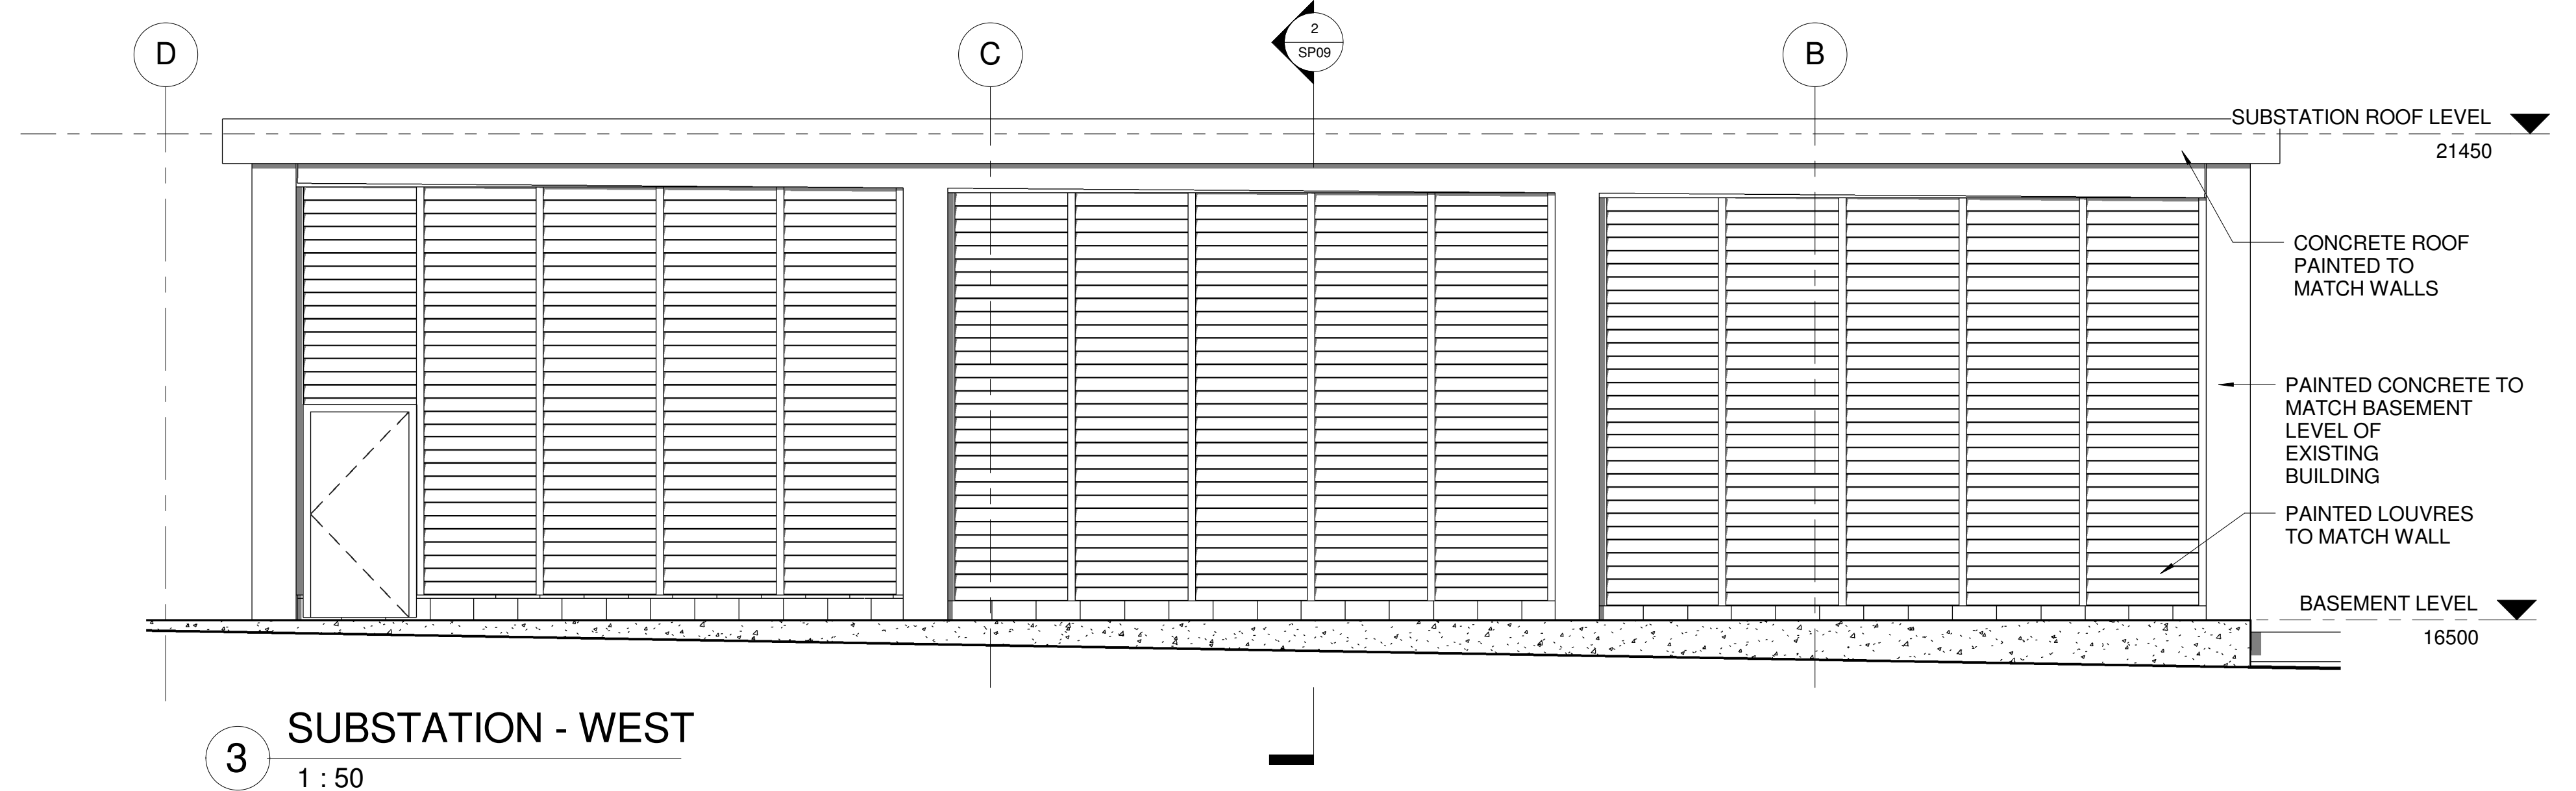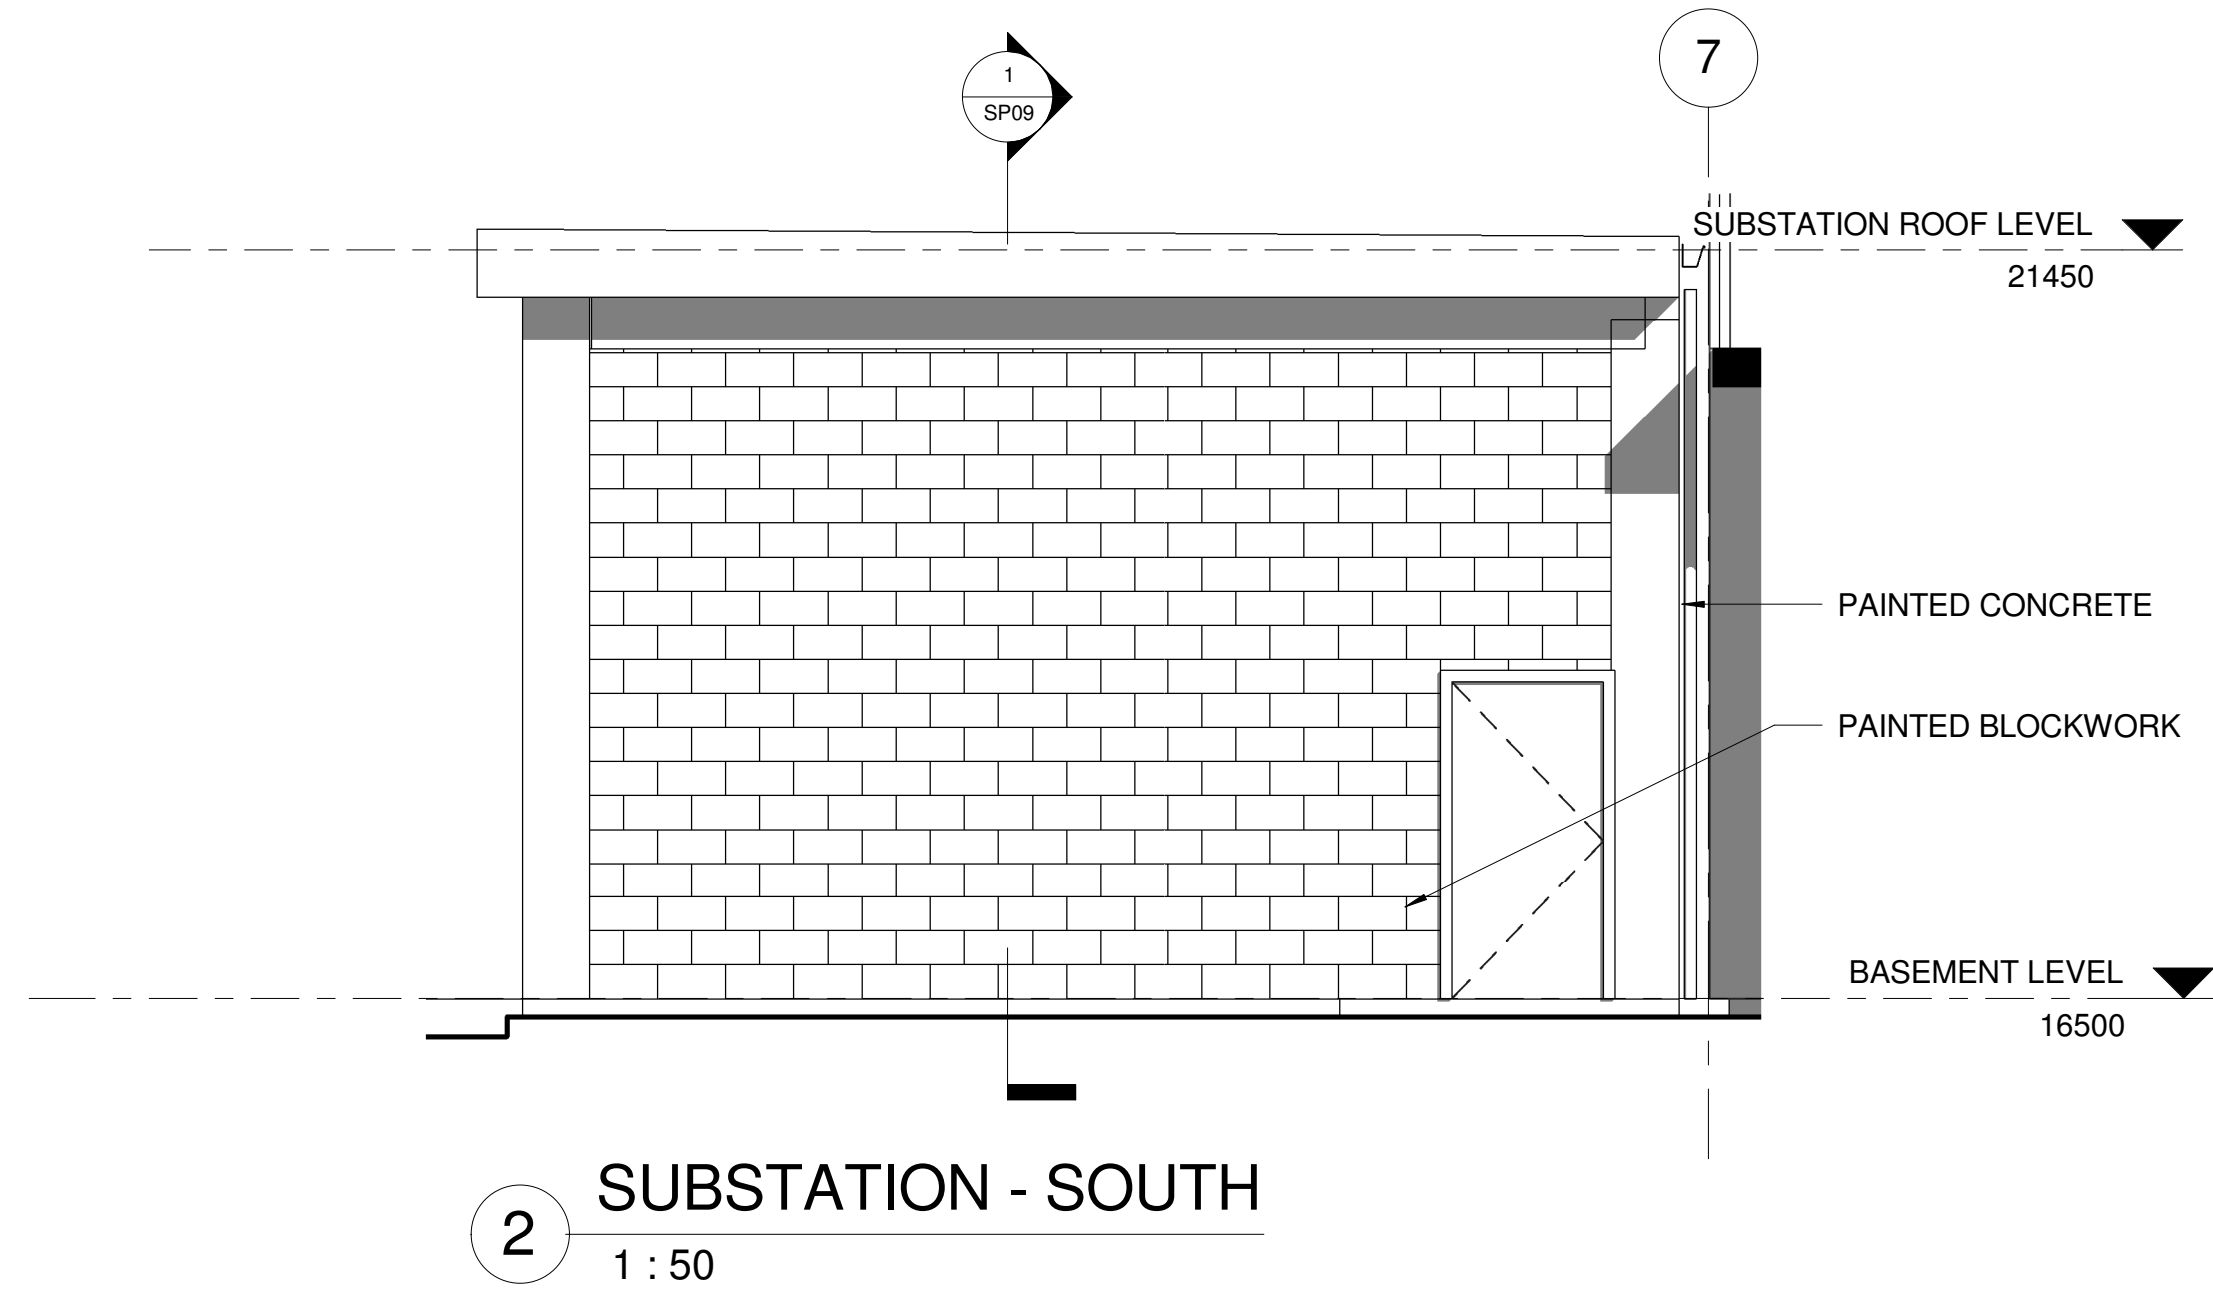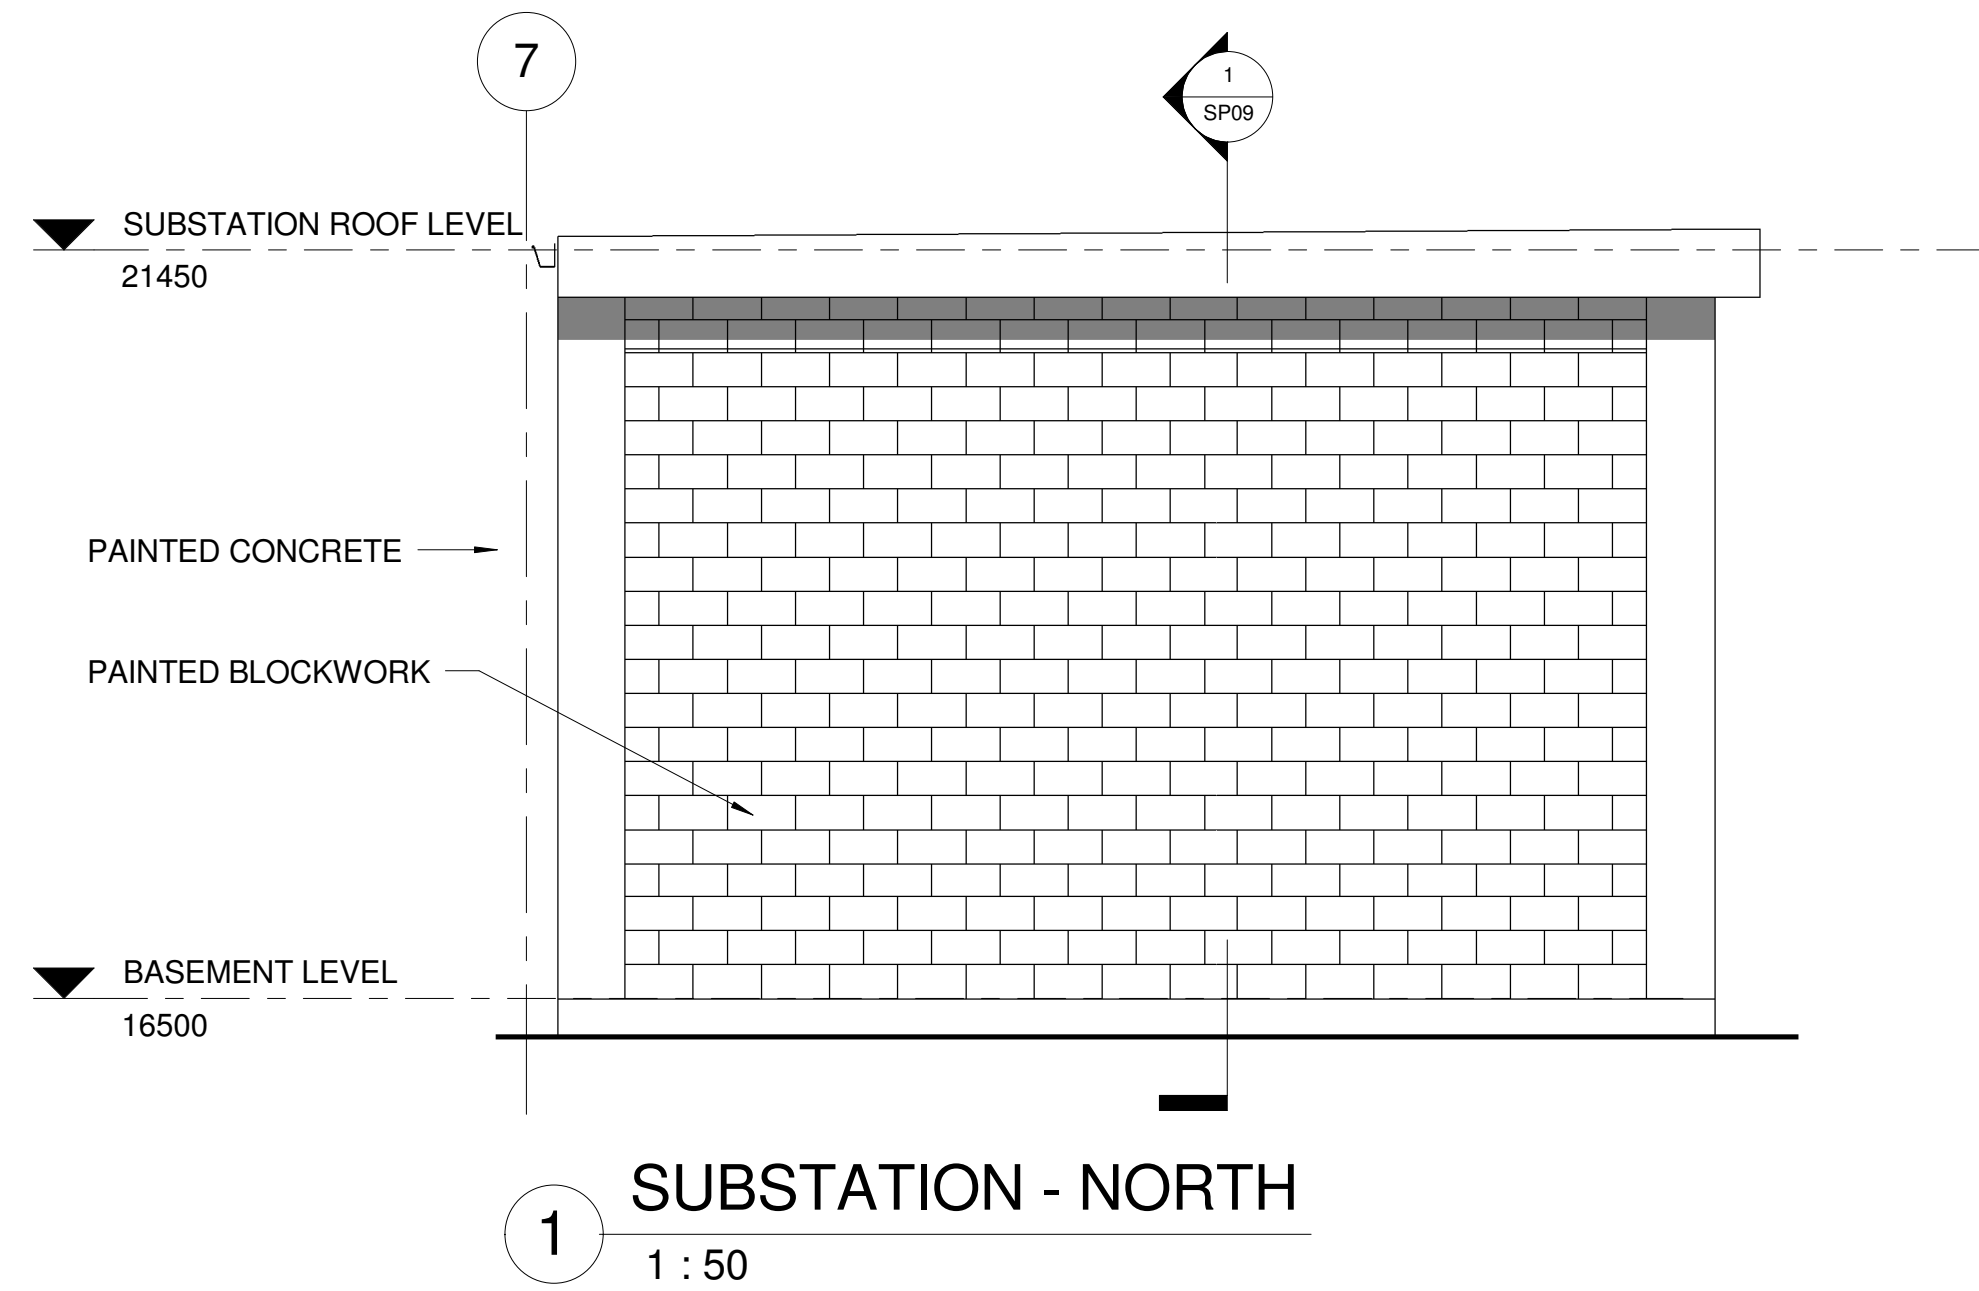

No.	Description	Date
A	ISSUED FOR SOPA APPLICATION	21/06/10
B	SOPA APPLICATION	02/07/10

- Use written dimensions only
- Do not scale from drawing
- Contractors shall confirm all dimensions on-site prior to to comencing any work or making any shop drawings
- All materials to be used in accordance with the manufacturer's specifications and instructions, and shall comply with the relevant Australian Standards.
- Copyright of this drawing and design remain the property of Greenbox Pty Ltd

greenbox
architecture

greenbox architecture pty ltd
abn: 79 139 779 098
Suite 31, Upper Deck
26-32 Pirrama Road
Pyrmont, NSW 2009

p : 61 80698930
w: greenboxarchitecture.com

Client / Operator

Fujitsu Australia

Project Address


4 FIGTREE DRIVE
SYDNEY OLYMPIC PARK
HOMEBUSH

Drawing Title
SUBSTATION ELEVATIONS


Drawn	Scale	@
SD	1 : 50	A1
Date	Job Number	
02/07/10	010306	
Drawing Number	Issue	

SP08

B

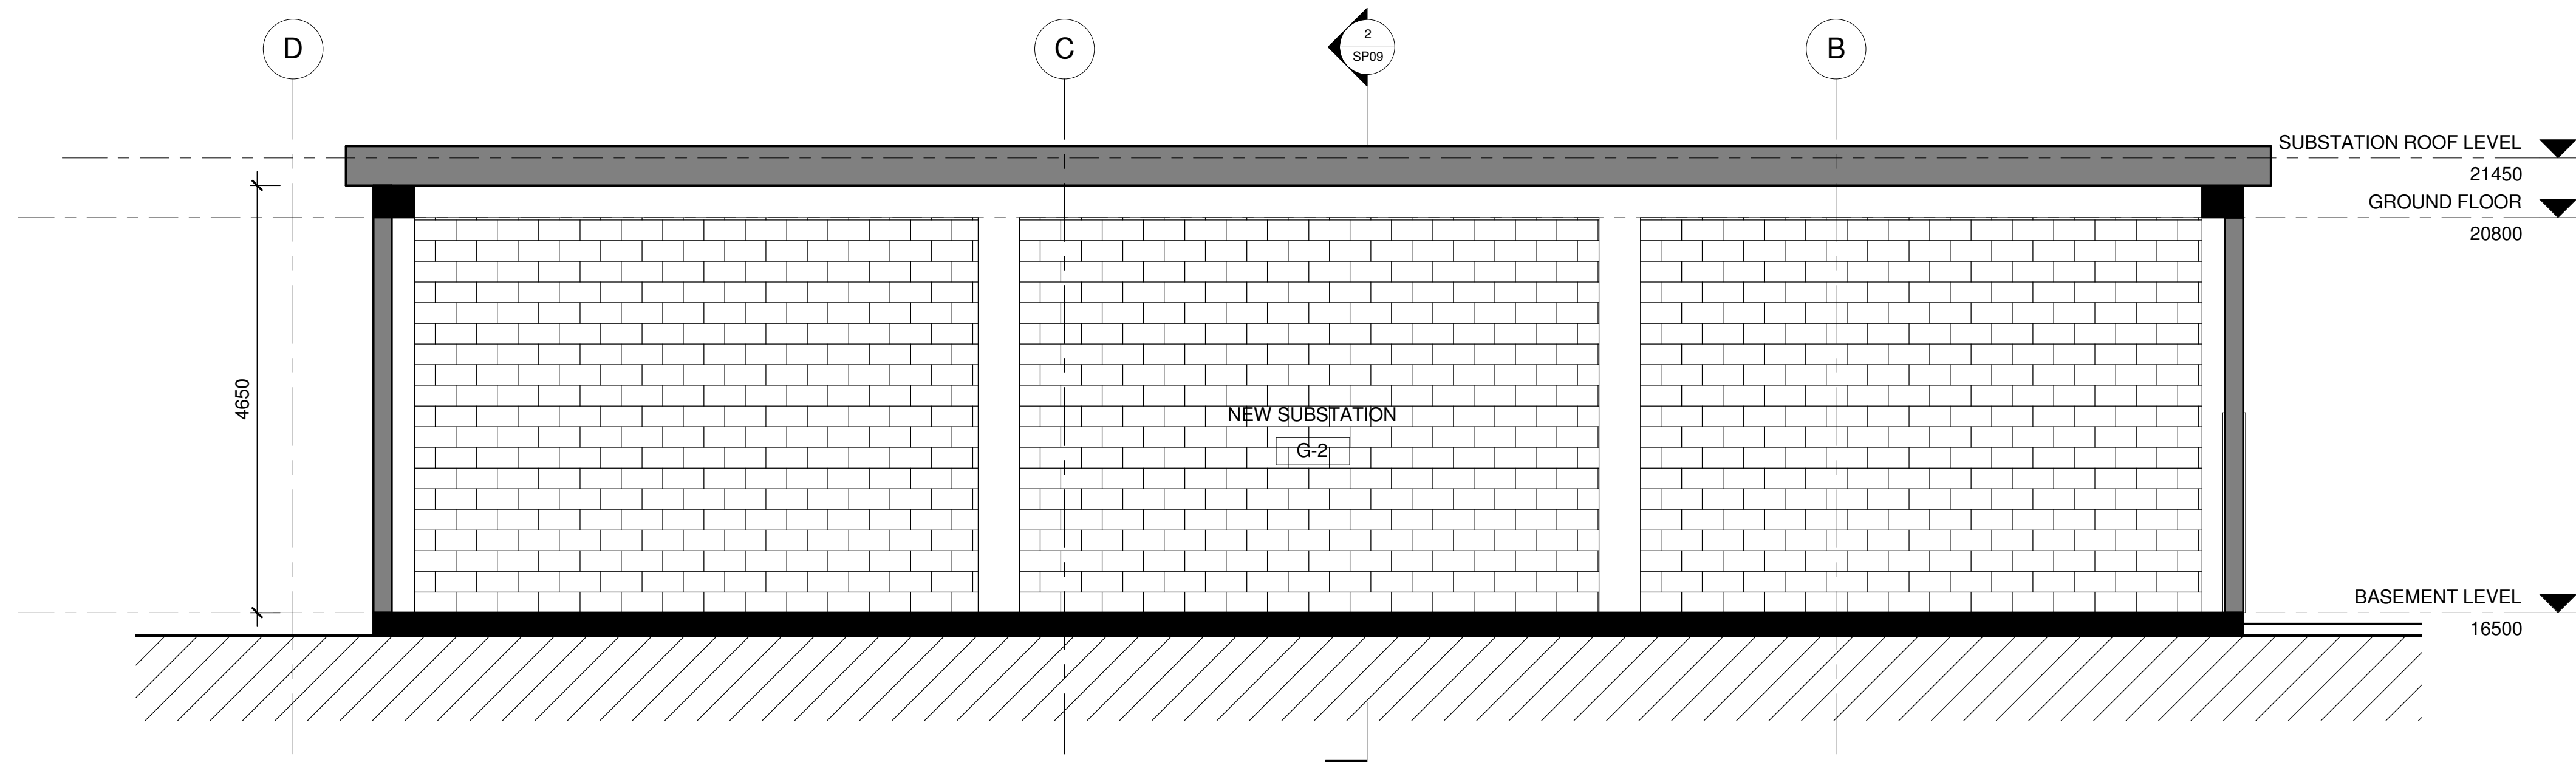

1 SUBSTATION - LONG
1 : 50

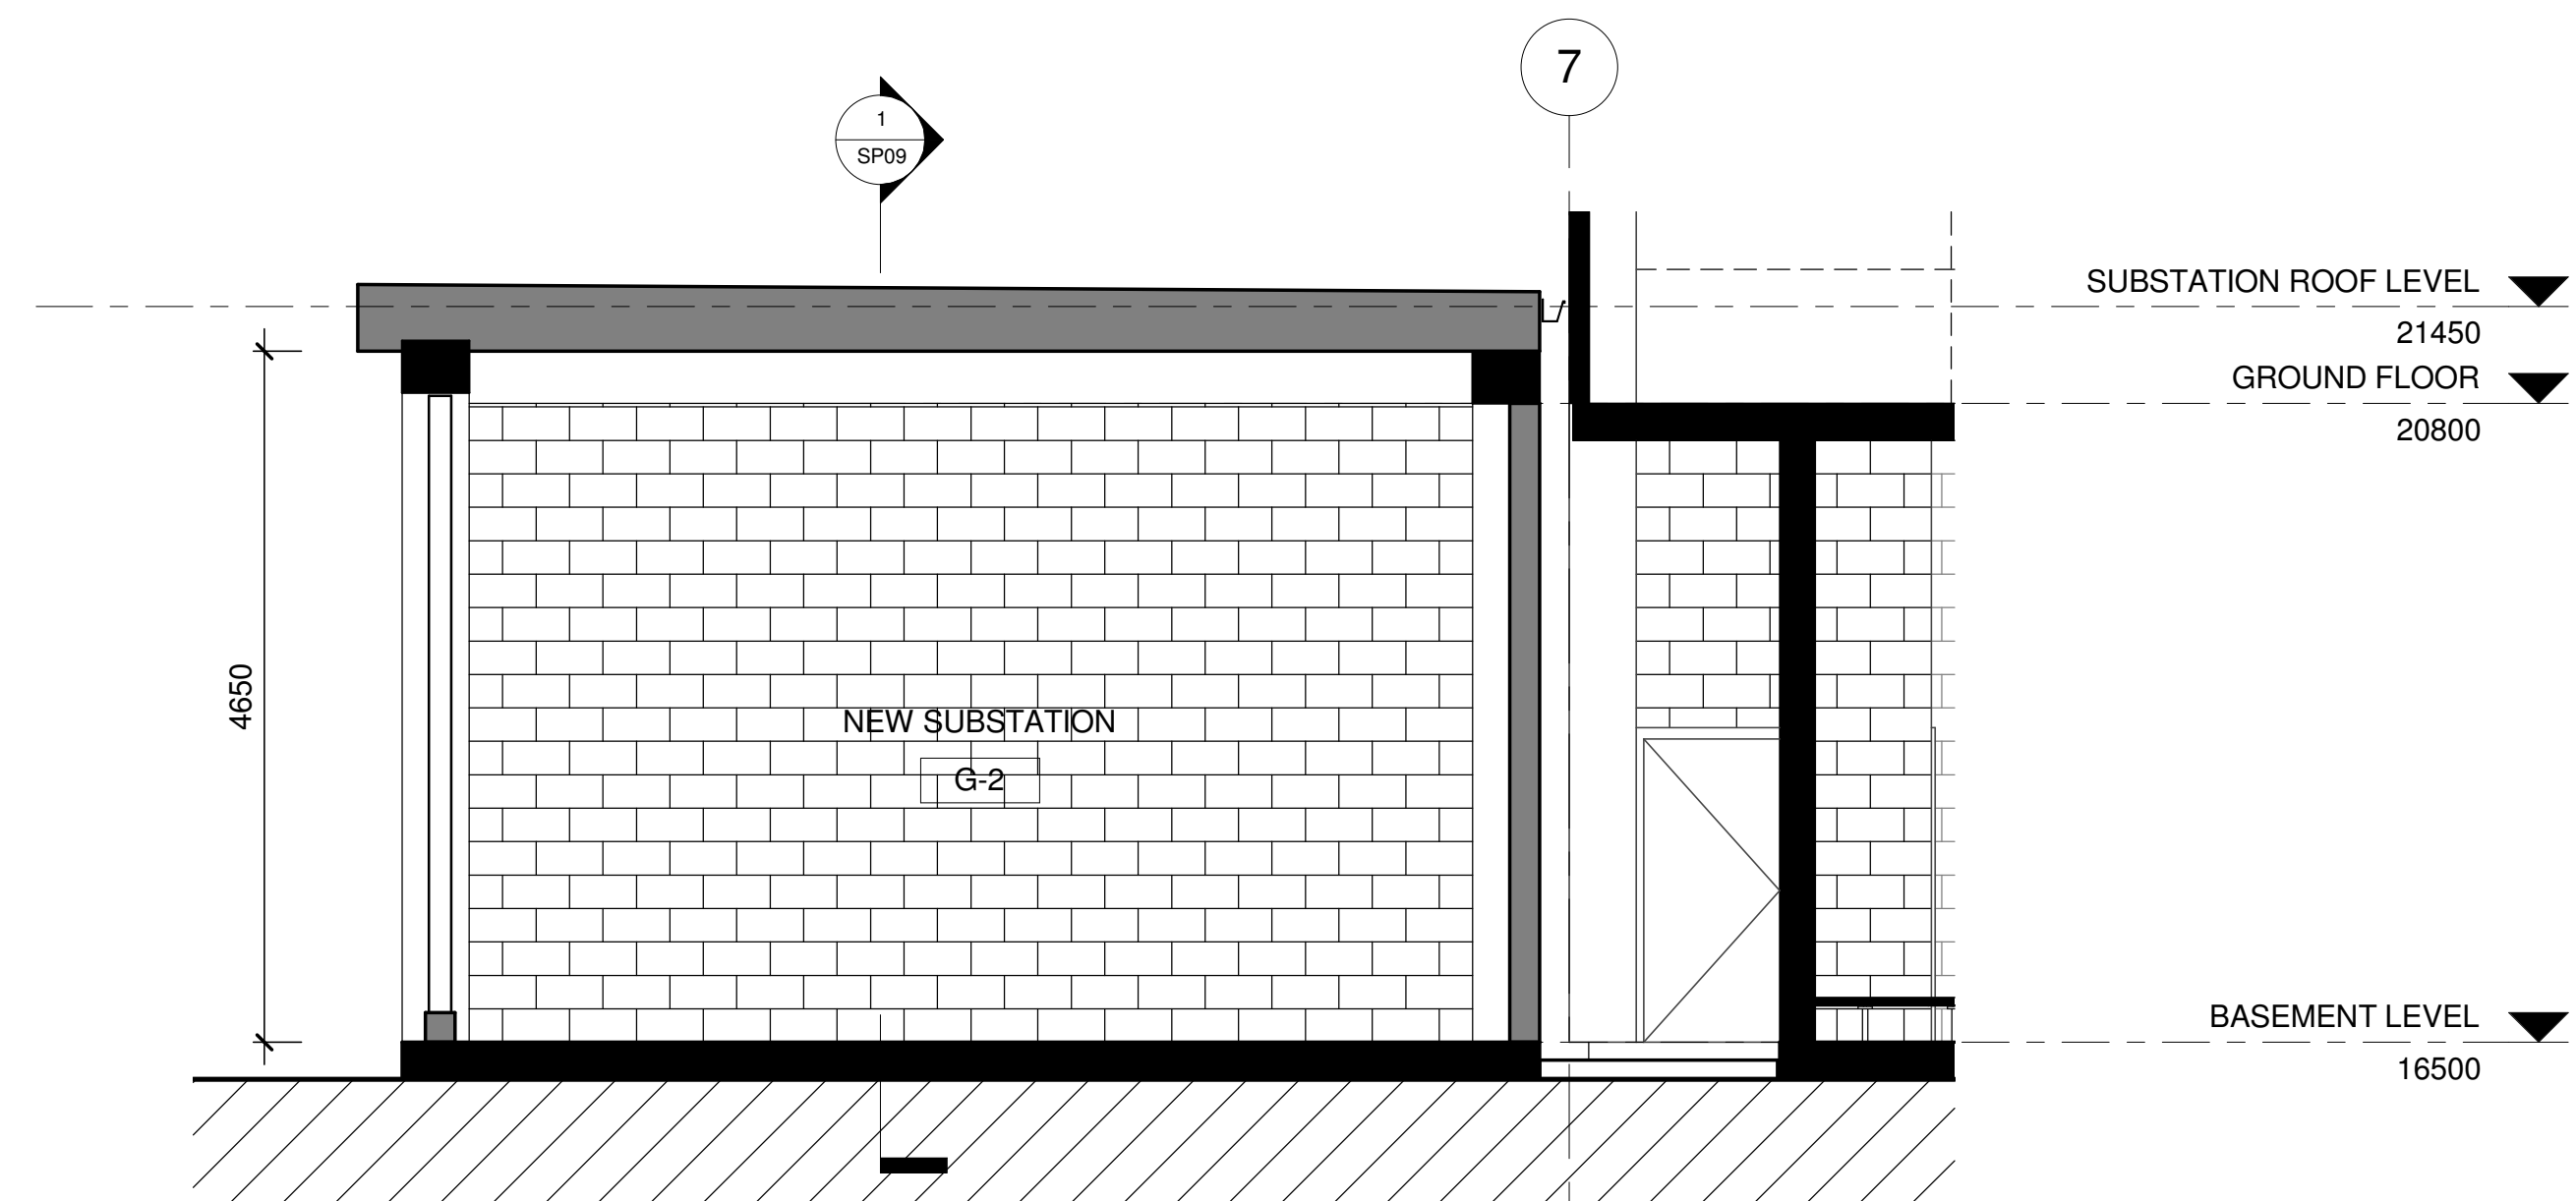

2 SUBSTATION - SHORT
1 : 50

No.	Description	Date
A	ISSUED FOR SOPA APPLICATION	21/06/10

- Use written dimensions only
- Do not scale from drawing
- Contractors shall confirm all dimensions on-site prior to to comencing any work or making any shop drawings
- All materials to be used in accordance with the manufacturer's specifications and instructions, and shall comply with the relevant Australian Standards.
- Copyright of this drawing and design remain the property of Greenbox Pty Ltd

greenbox
architecture

greenbox architecture pty ltd
abn: 79 139 779 098
Suite 31, Upper Deck
26-32 Pirrama Road
Pyrmont, NSW 2009


p : 61 80698930
w: greenboxarchitecture.com

Client / Operator
Fujitsu Australia


Project Address
4 FIGTREE DRIVE
SYDNEY OLYMPIC PARK
HOMEBUSH

Drawing Title
SUBSTATION SECTIONS

Drawn	Scale	@
SD	1 : 50	A1
Date	Job Number	Issue
02/07/10	010306	
Drawing Number	Issue	
SP09	A	

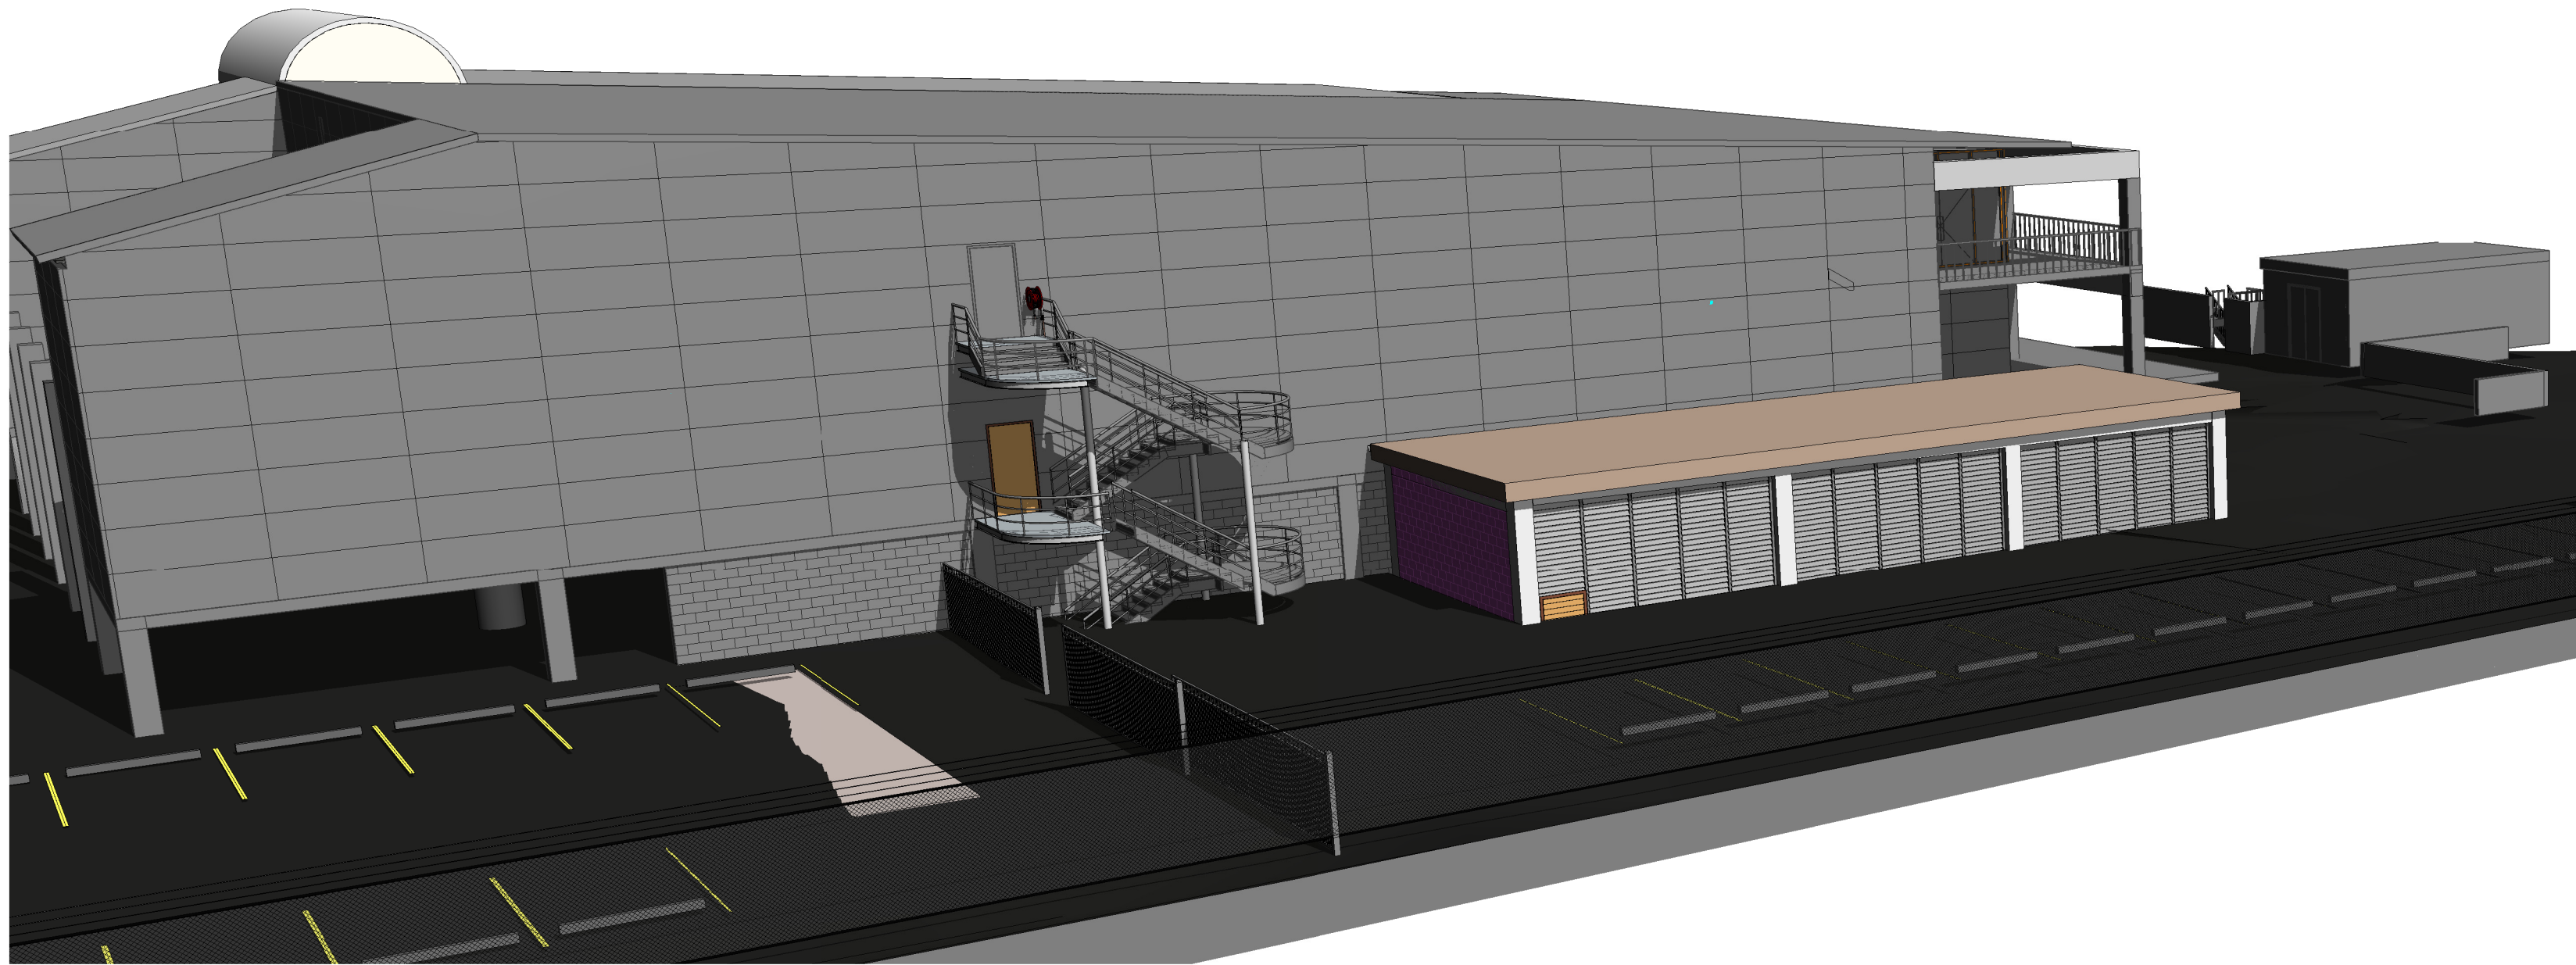

1 SP - VIEW 1

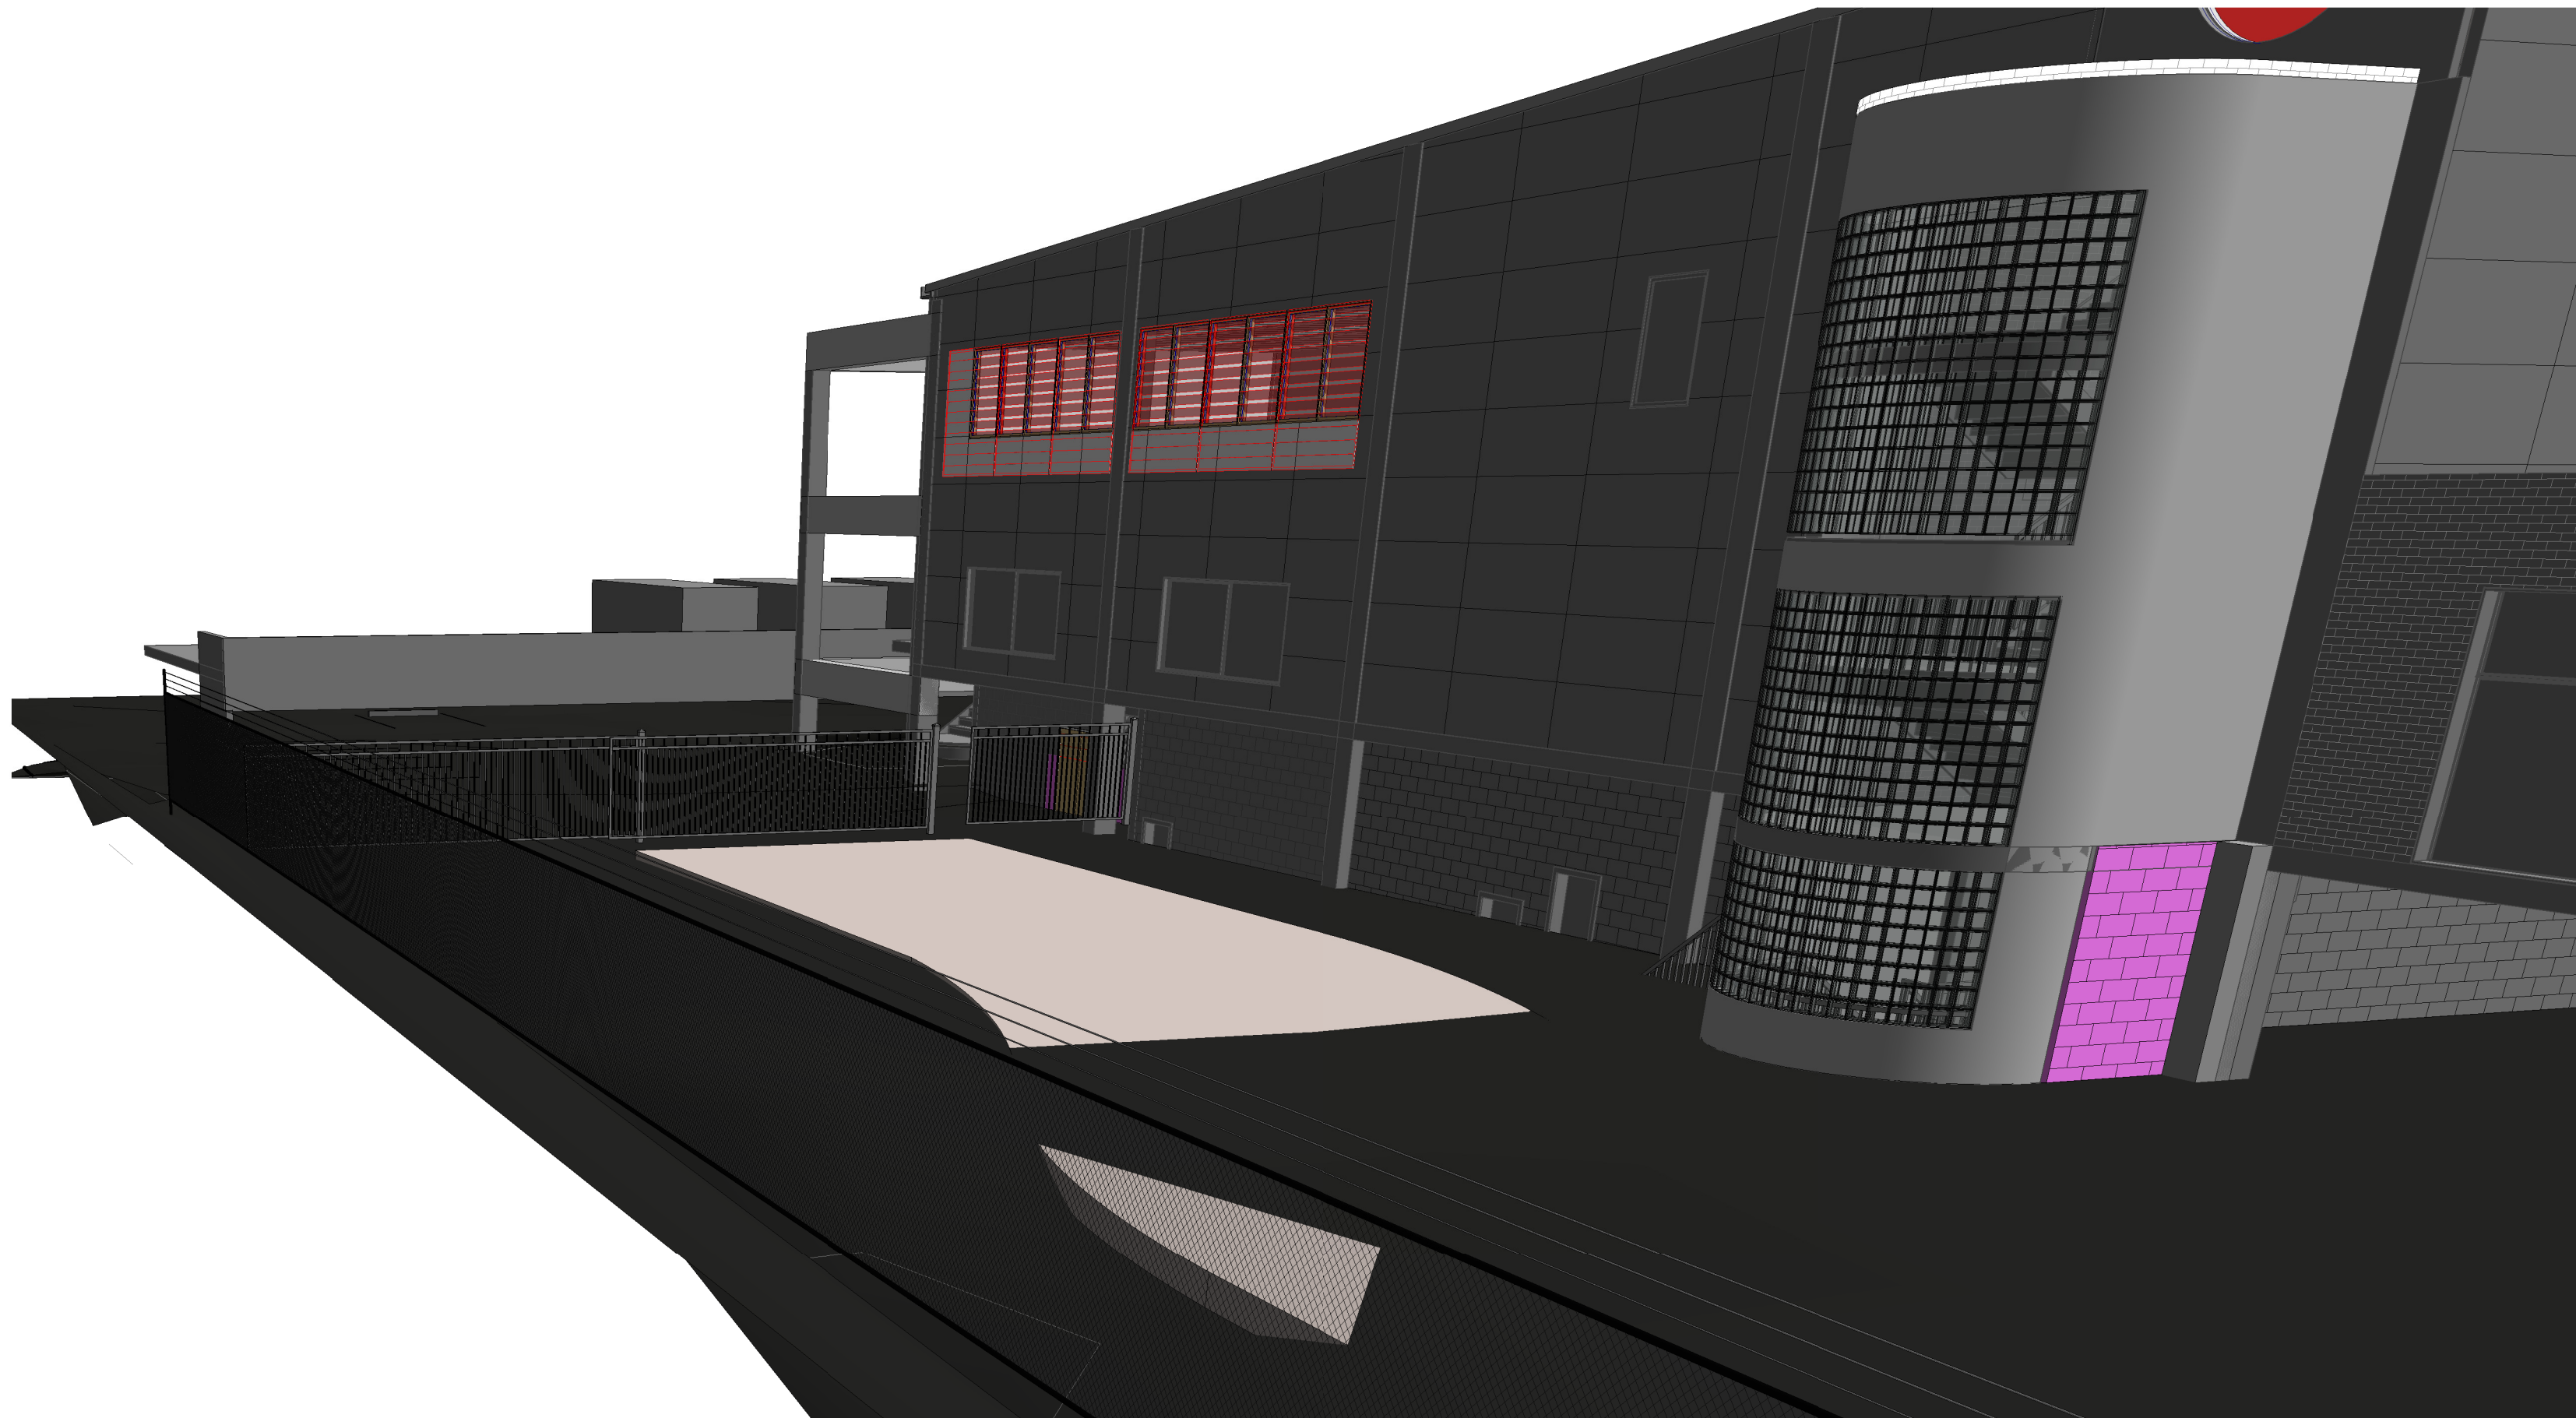

2 SP - VIEW 2

No.	Description	Date
A	ISSUED FOR INFORMATION	01/07/10

- Use written dimensions only
- Do not scale from drawing
- Contractors shall confirm all dimensions on-site prior to to comencing any work or making any shop drawings
- All materials to be used in accordance with the manufacturer's specifications and instructions, and shall comply with the relevant Australian Standards.
- Copyright of this drawing and design remain the property of Greenbox Pty Ltd

greenbox
architecture
greenbox architecture pty ltd
abn: 79 139 779 098
Suite 31, Upper Deck
26-32 Pirrama Road
Pyrmont, NSW 2009

p : 61 80698930
w: greenboxarchitecture.com

Client / Operator
Fujitsu Australia

Project Address
4 FIGTREE DRIVE
SYDNEY OLYMPIC PARK
HOMEBUSH

Drawing Title
3D VIEWS

Drawn	Scale	
LT		@ A1
Date	Job Number	
02/07/10	010306	
Drawing Number	Issue	

SP10 A