



Department of Planning
and Environment

Issued under the Environmental Planning and Assessment Act 1979

Approved Application No 10630

Granted on the 13 September 2022

Signed M Brown



Sheet No 8 of 10



Planning,
Industry &
Environment

25 SEP 2020


RECEIVED - JINDABYNE

 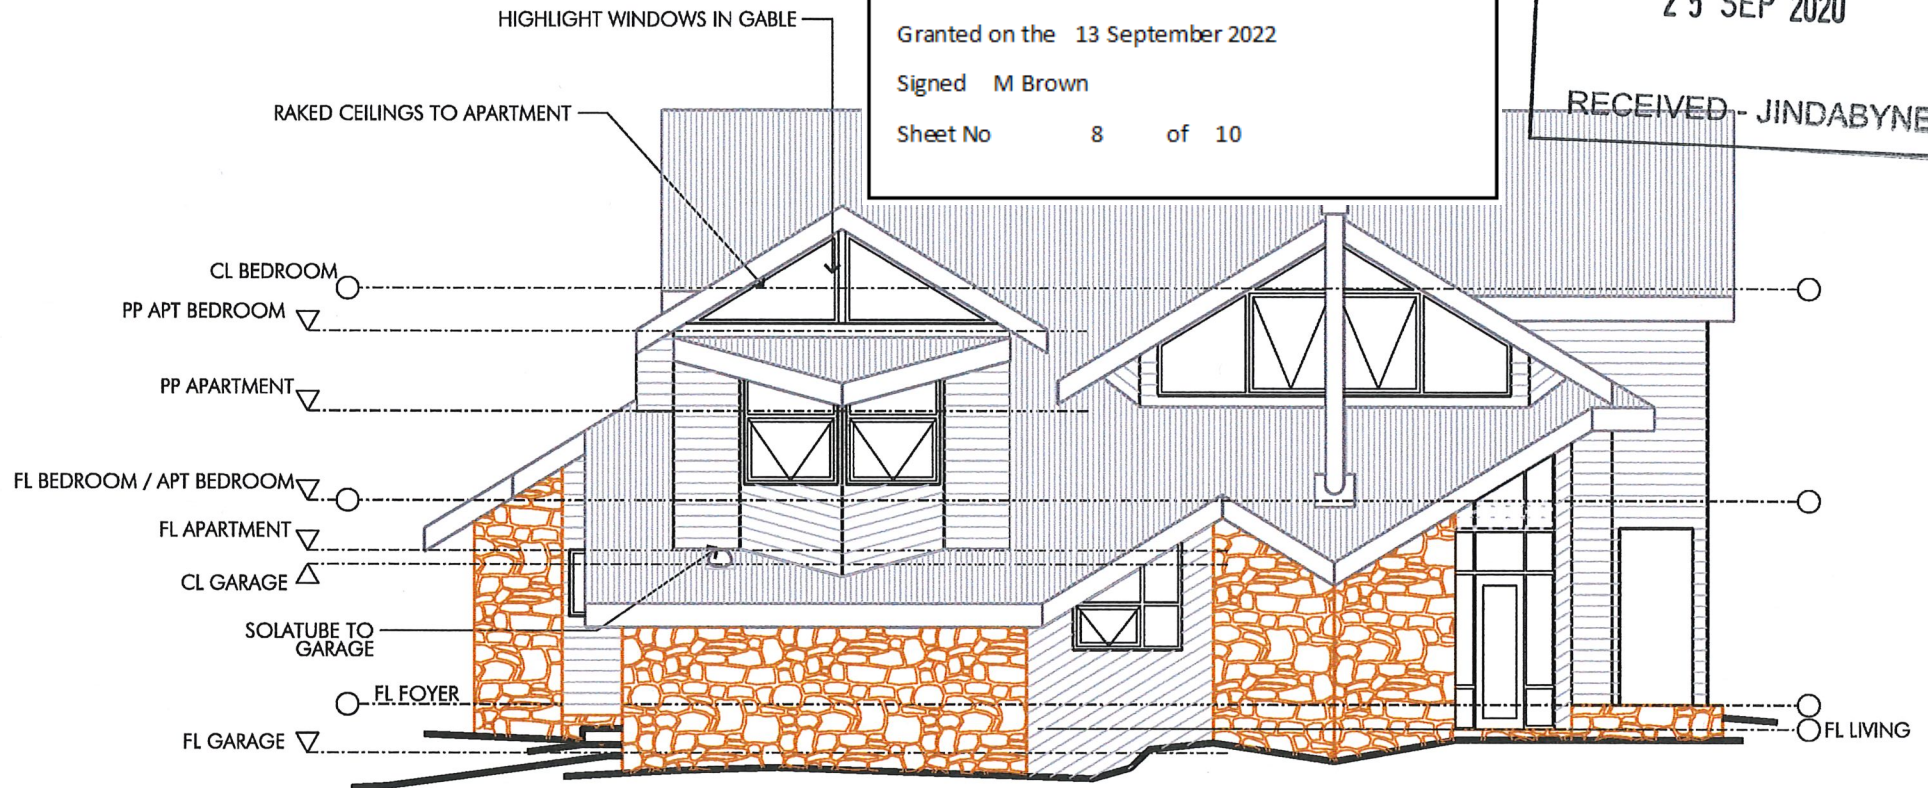

SCALE 1:100 @A4

EAST ELEVATION

Proposed Alteration & Addition to Dwelling at
20 Mountain Dr, Woodridge, Thredbo
For M & B Beaton

 

Datum: AHD

ABN 83 518 014 319
37 Bayview Ave, East Gosford, 2250
david@davidlaw.com.au Ph (02) 4323 3935

Sketch Plan

Scale 1:100 (A4)

3/6/20

BEATON-GARAGE-S

Ref No. Sheet Issue
3 D