


Lot 501, Kruger Avenue, Windang


Remediation Works - Landscape Architecture

Drawing No	Drawing title	Scale
LA00	COVER SHEET & DRAWING REGISTER	NTS@A1
LA01	SITE PLAN	1:500@A1
LA02	LANDSCAPE DETAILS	AS SHOWN
LA03	PLANTING CHARACTER & SCHEDULE	NTS@A1




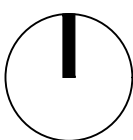


SITE PLAN

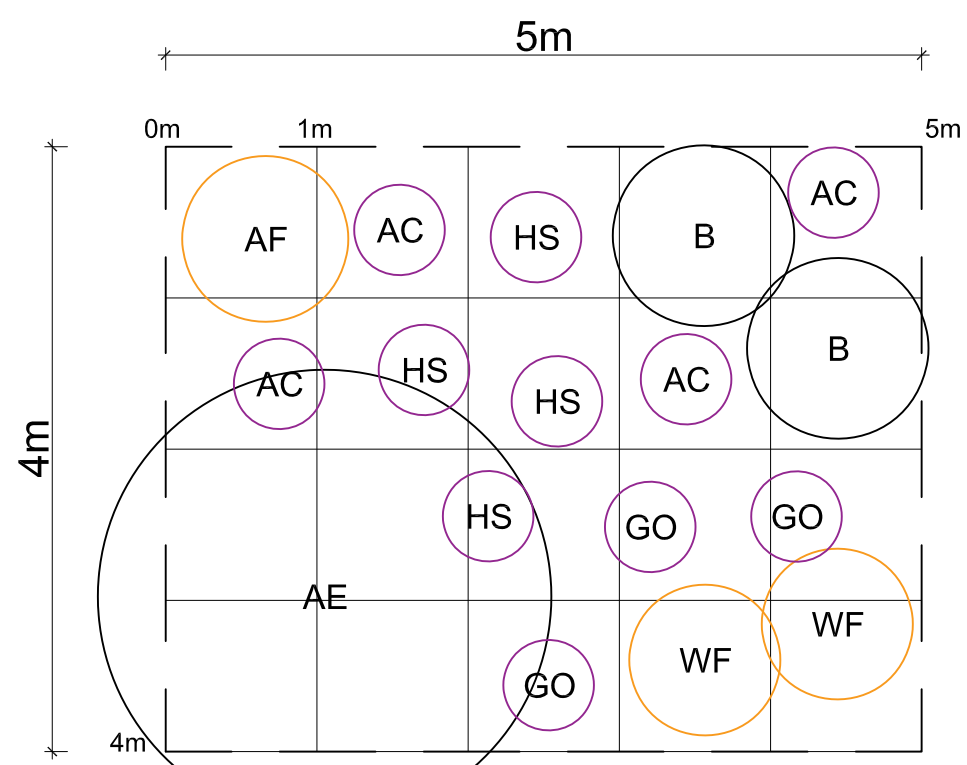

PLANTING MATRIX 1
20 m² GRID - GUIDE ONLY

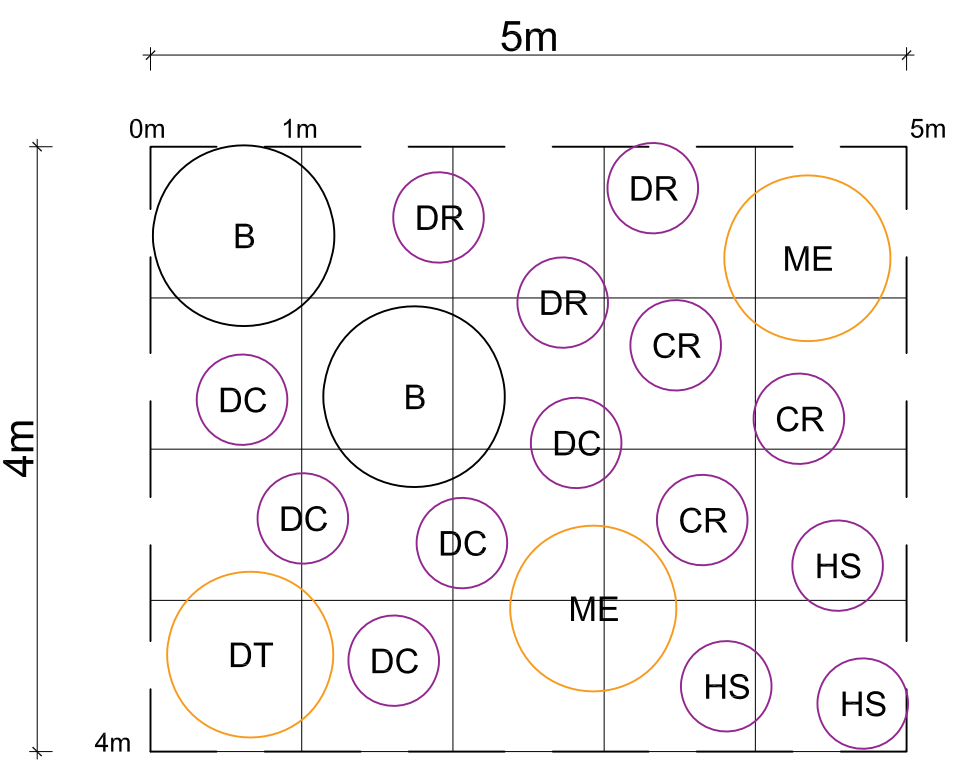


PLANTING MATRIX 2
20 m² GRID - GUIDE ONLY

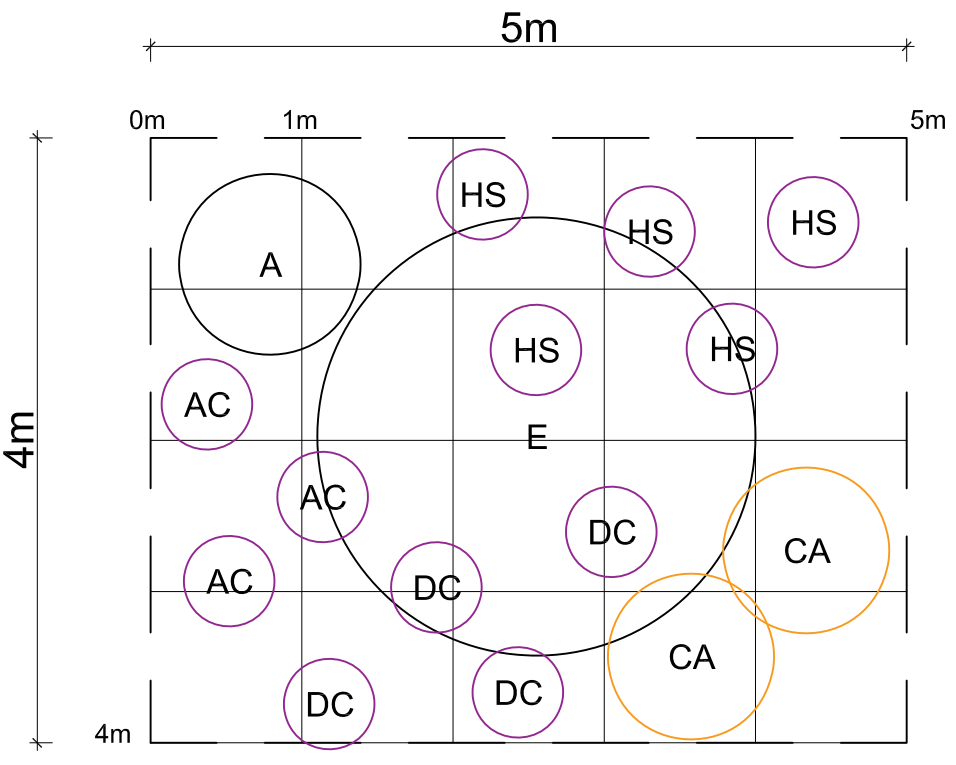

PLANTING MATRIX 3
20 m² GRID - GUIDE ONLY

PLANTING MATRIX
SCALE 1:50

- PLANT SCHEDULE**
All plants to be 5L pot size and to be planted with density as shown in Matrix
- NEW TREES**
AE - *Alphitonia excelsa*
E - *Eucalyptus amplifolia*
B - *Banksia integrifolia*
A - *Acacia mearnsii*
- NEW SHRUBS**
AF - *Acacia falcata*
CA - *Correa alba*
DT - *Dodonaea triquetra*
ME - *Melaleuca ericifolia*
WF - *Westringia fruticosa*
- NEW GROUNDCOVERS**
AC - *Atriplex cinerea*
GO - *Goodenia ovata*
DR - *Dichonra repens*
CR - *Crinum pedunculatum*
DC - *Dianella caerulea*
HS - *Hibbertia scandens*

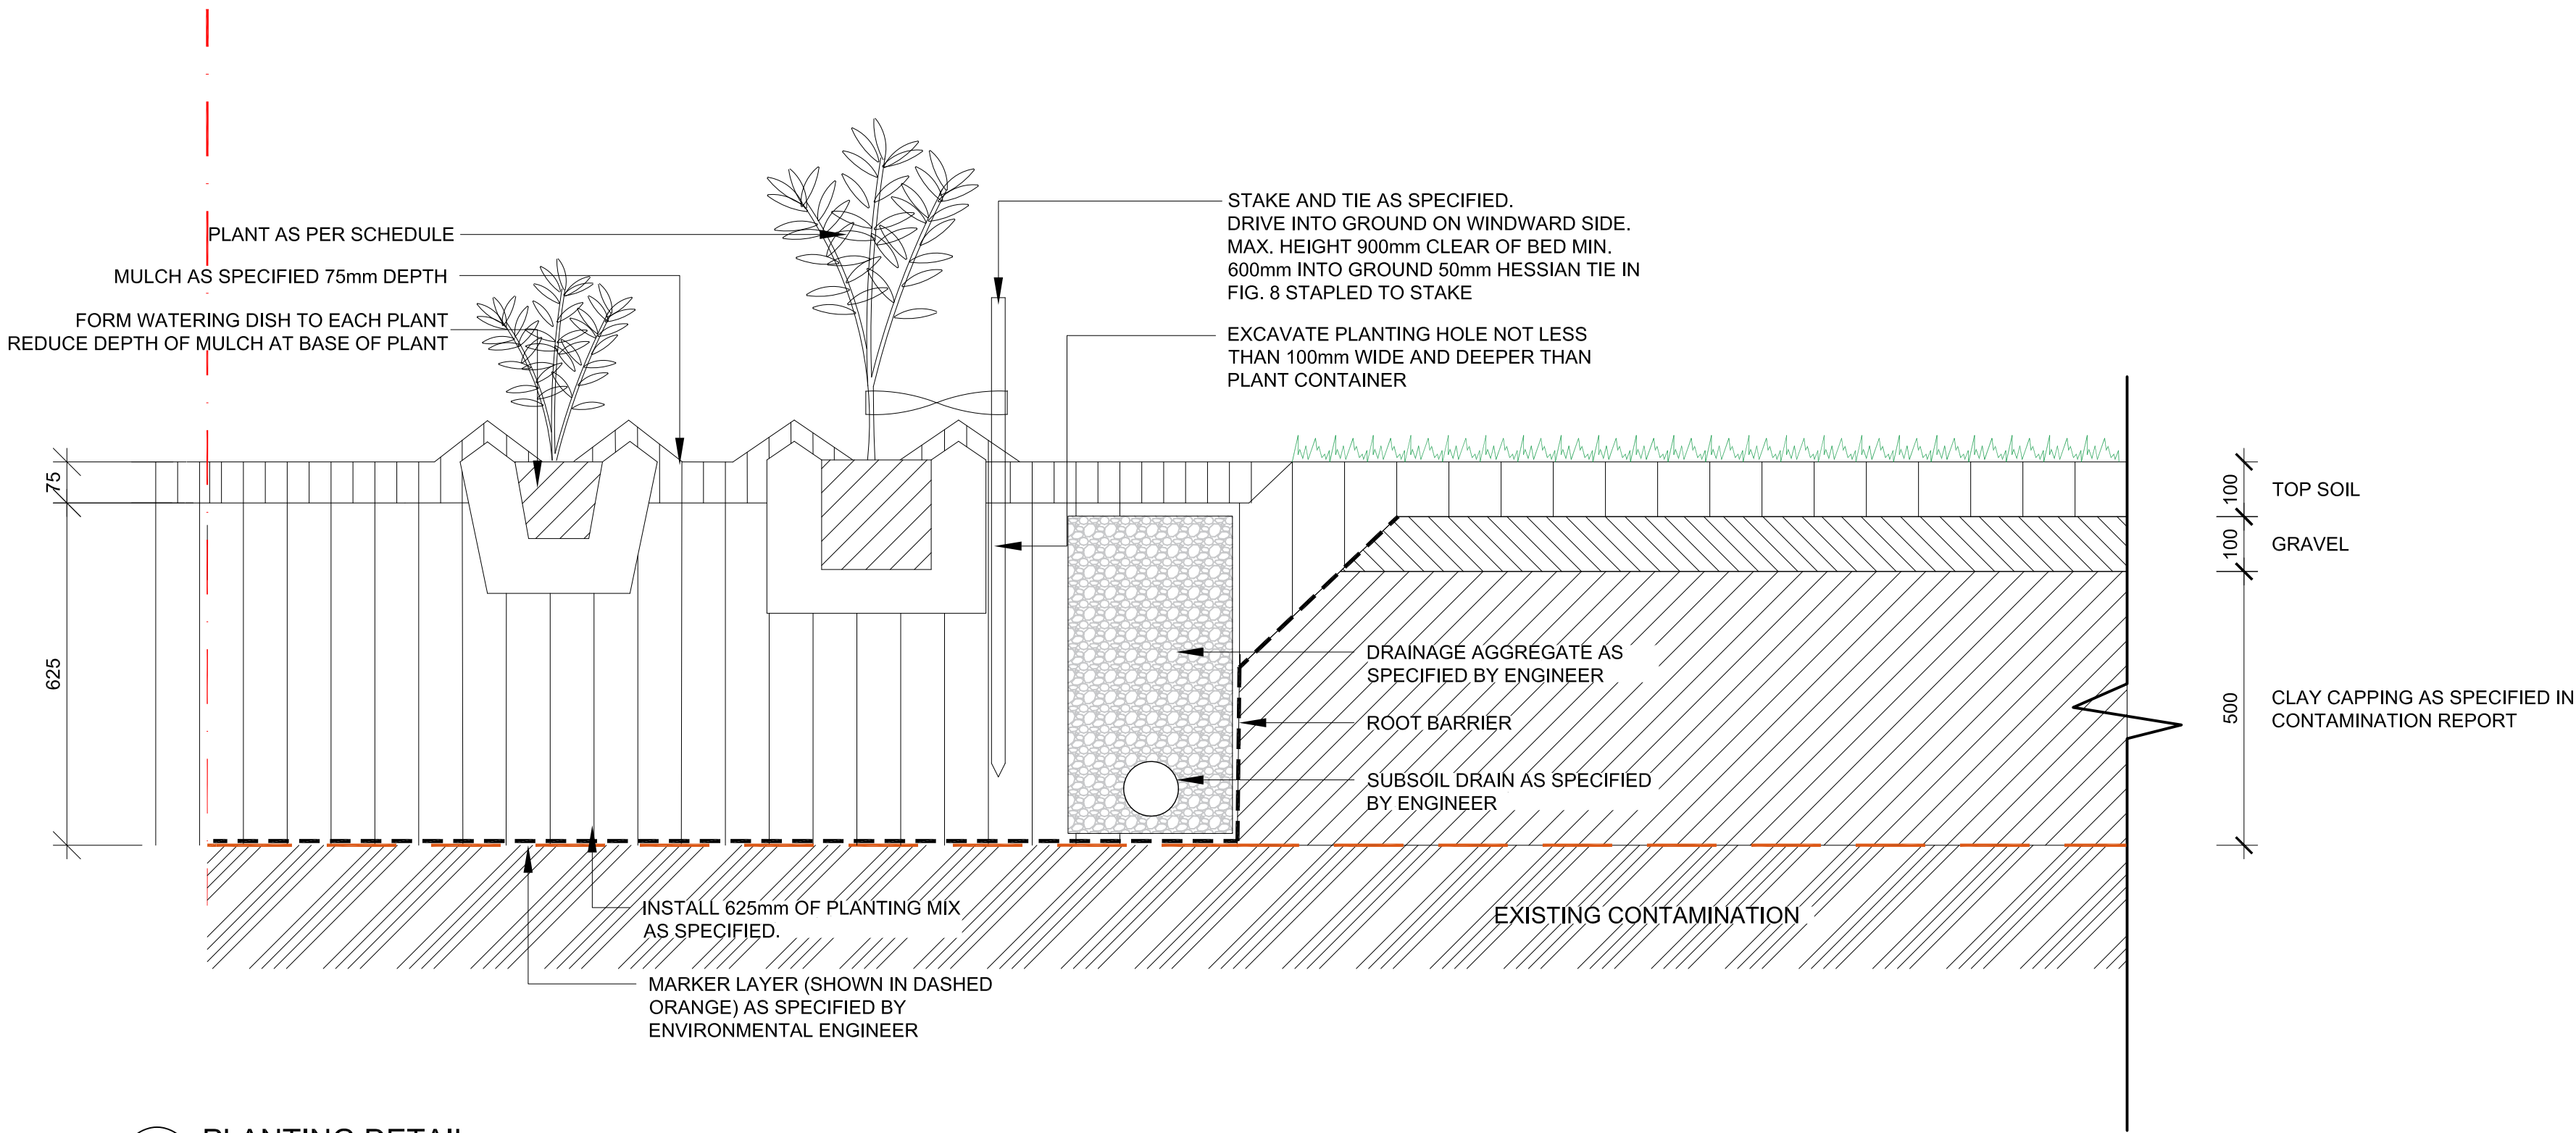

PLANTING DETAIL
SCALE 1:10

LANDSCAPE DETAILS

NEW TREES



Alphitonia excelsa



Eucalyptus amplifolia



Banksia integrifolia



Acacia mearnsii

NEW SHRUBS



Acacia falcata



Correa alba



Dodonaea triquetra



Melaleuca ericifolia



Westringia fruticosa

NEW GROUNDCOVERS



Atriplex cinerea



Goodenia ovata



Dichondra repens



Crinum pedunculatum



Dianella caerulea

PLANT SCHEDULE

ID	BOTANICAL NAME	COMMON NAME	HEIGHT (m)	SIZE	QTY
TREES					
AE	Alphitonia excelsa	Red Ash	20m	5L	62
E	Eucalyptus amplifolia	Cabbage Gum	30m	5L	62
B	Banksia integrifolia	Coast Banksia	15m	5L	248
A	Acacia meamsii	Black Wattle	15m	5L	62
SHRUBS					
AF	Acacia falcata	Sickle Wattle	5m	5L	62
CA	Correa alba	White Correa	1.5m	5L	124
DT	Dodonaea triquetra	Hop Bush	3m	5L	62
ME	Melaleuca ericifolia	Swamp Paperbark	9m	5L	124
WF	Westringia fruticosa	Coastal Rosemary	1.5m	5L	124
GROUNDCOVERS					
AC	Atriplex cinerea	Grey Saltbush	1.5m	5L	434
GO	Goodenia ovata	Hop Goodenia	2m	5L	186
DR	Dichondra repens	Kidney Weed	0.1m	5L	186
CR	Crinum pedunculatum	Swamp Lily	2m	5L	186
DC	Dianella caerulea	Blue Flax Lily	1m	5L	558
HS	Hibbertia scandens	Snake Vine	1m	5L	744

NOTE:
* Plant quantities on planting plan take precedence over quantities identified in this schedule.

PLANTING CHARACTER & SCHEDULE