



Department of
Infrastructure, Planning and Natural Resources

Issued under the Environmental Planning and Assessment Act 1979


Approved Development Application No. 473-11-2003

granted on the 16th March 2005 subject to any conditions

contained in the notice of determination.

Signed *de l'Al* Date 29th April 2005

Sheet No. 1 of 9

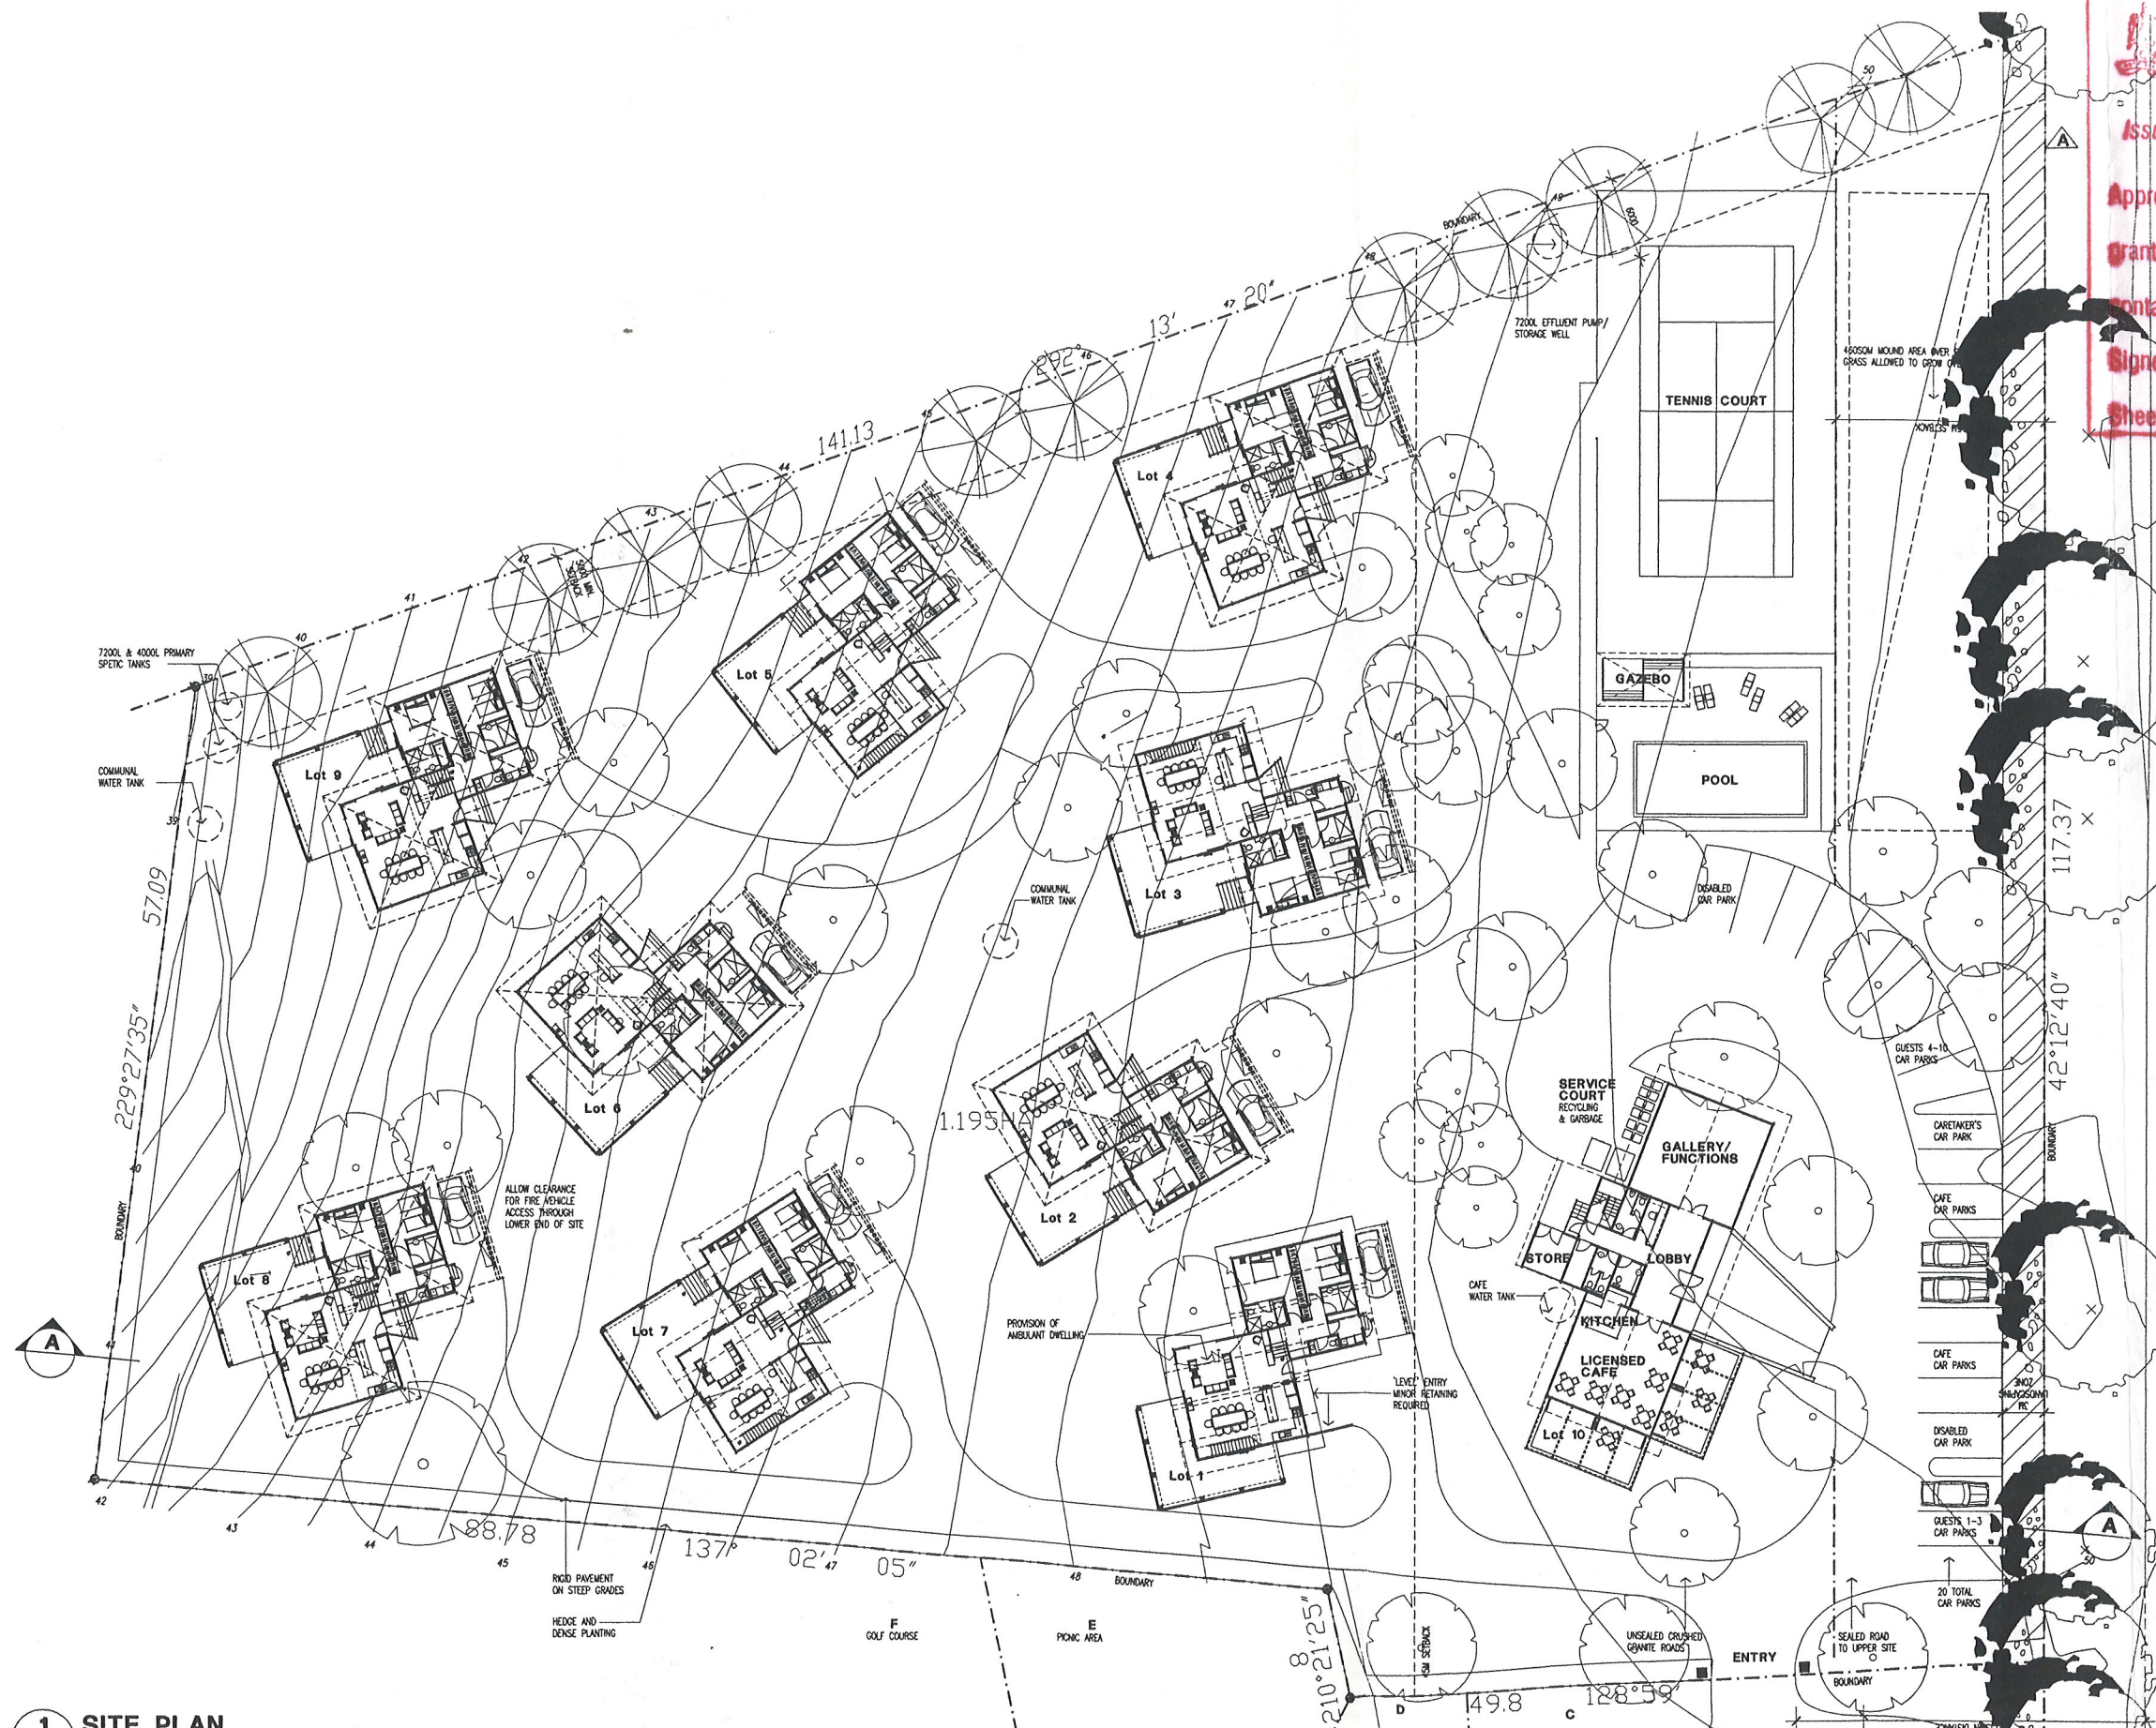

1 SITE PLAN

1:250

BEACHLANDS CROOKED RIVER ROAD, GERROA

Amendments:

Copyright of this design is the property of Crawford Architects Pty Ltd

Crawford Architects Pty Ltd Suite 100, Jones Bay Wharf, Pirrama Road, Pyrmont NSW 2009 Phone: (02) 9660-3644 Fax: (02) 9660-3622 ABN 70 054 958 655 Email: arch@crawford.com.au

1:250 (at A1 original)

Cad-File: H:\Drawings\dwgs Current\0230 BEACHLANDS\

Date: June 2004

Project No: 0230



DA-01-A

