


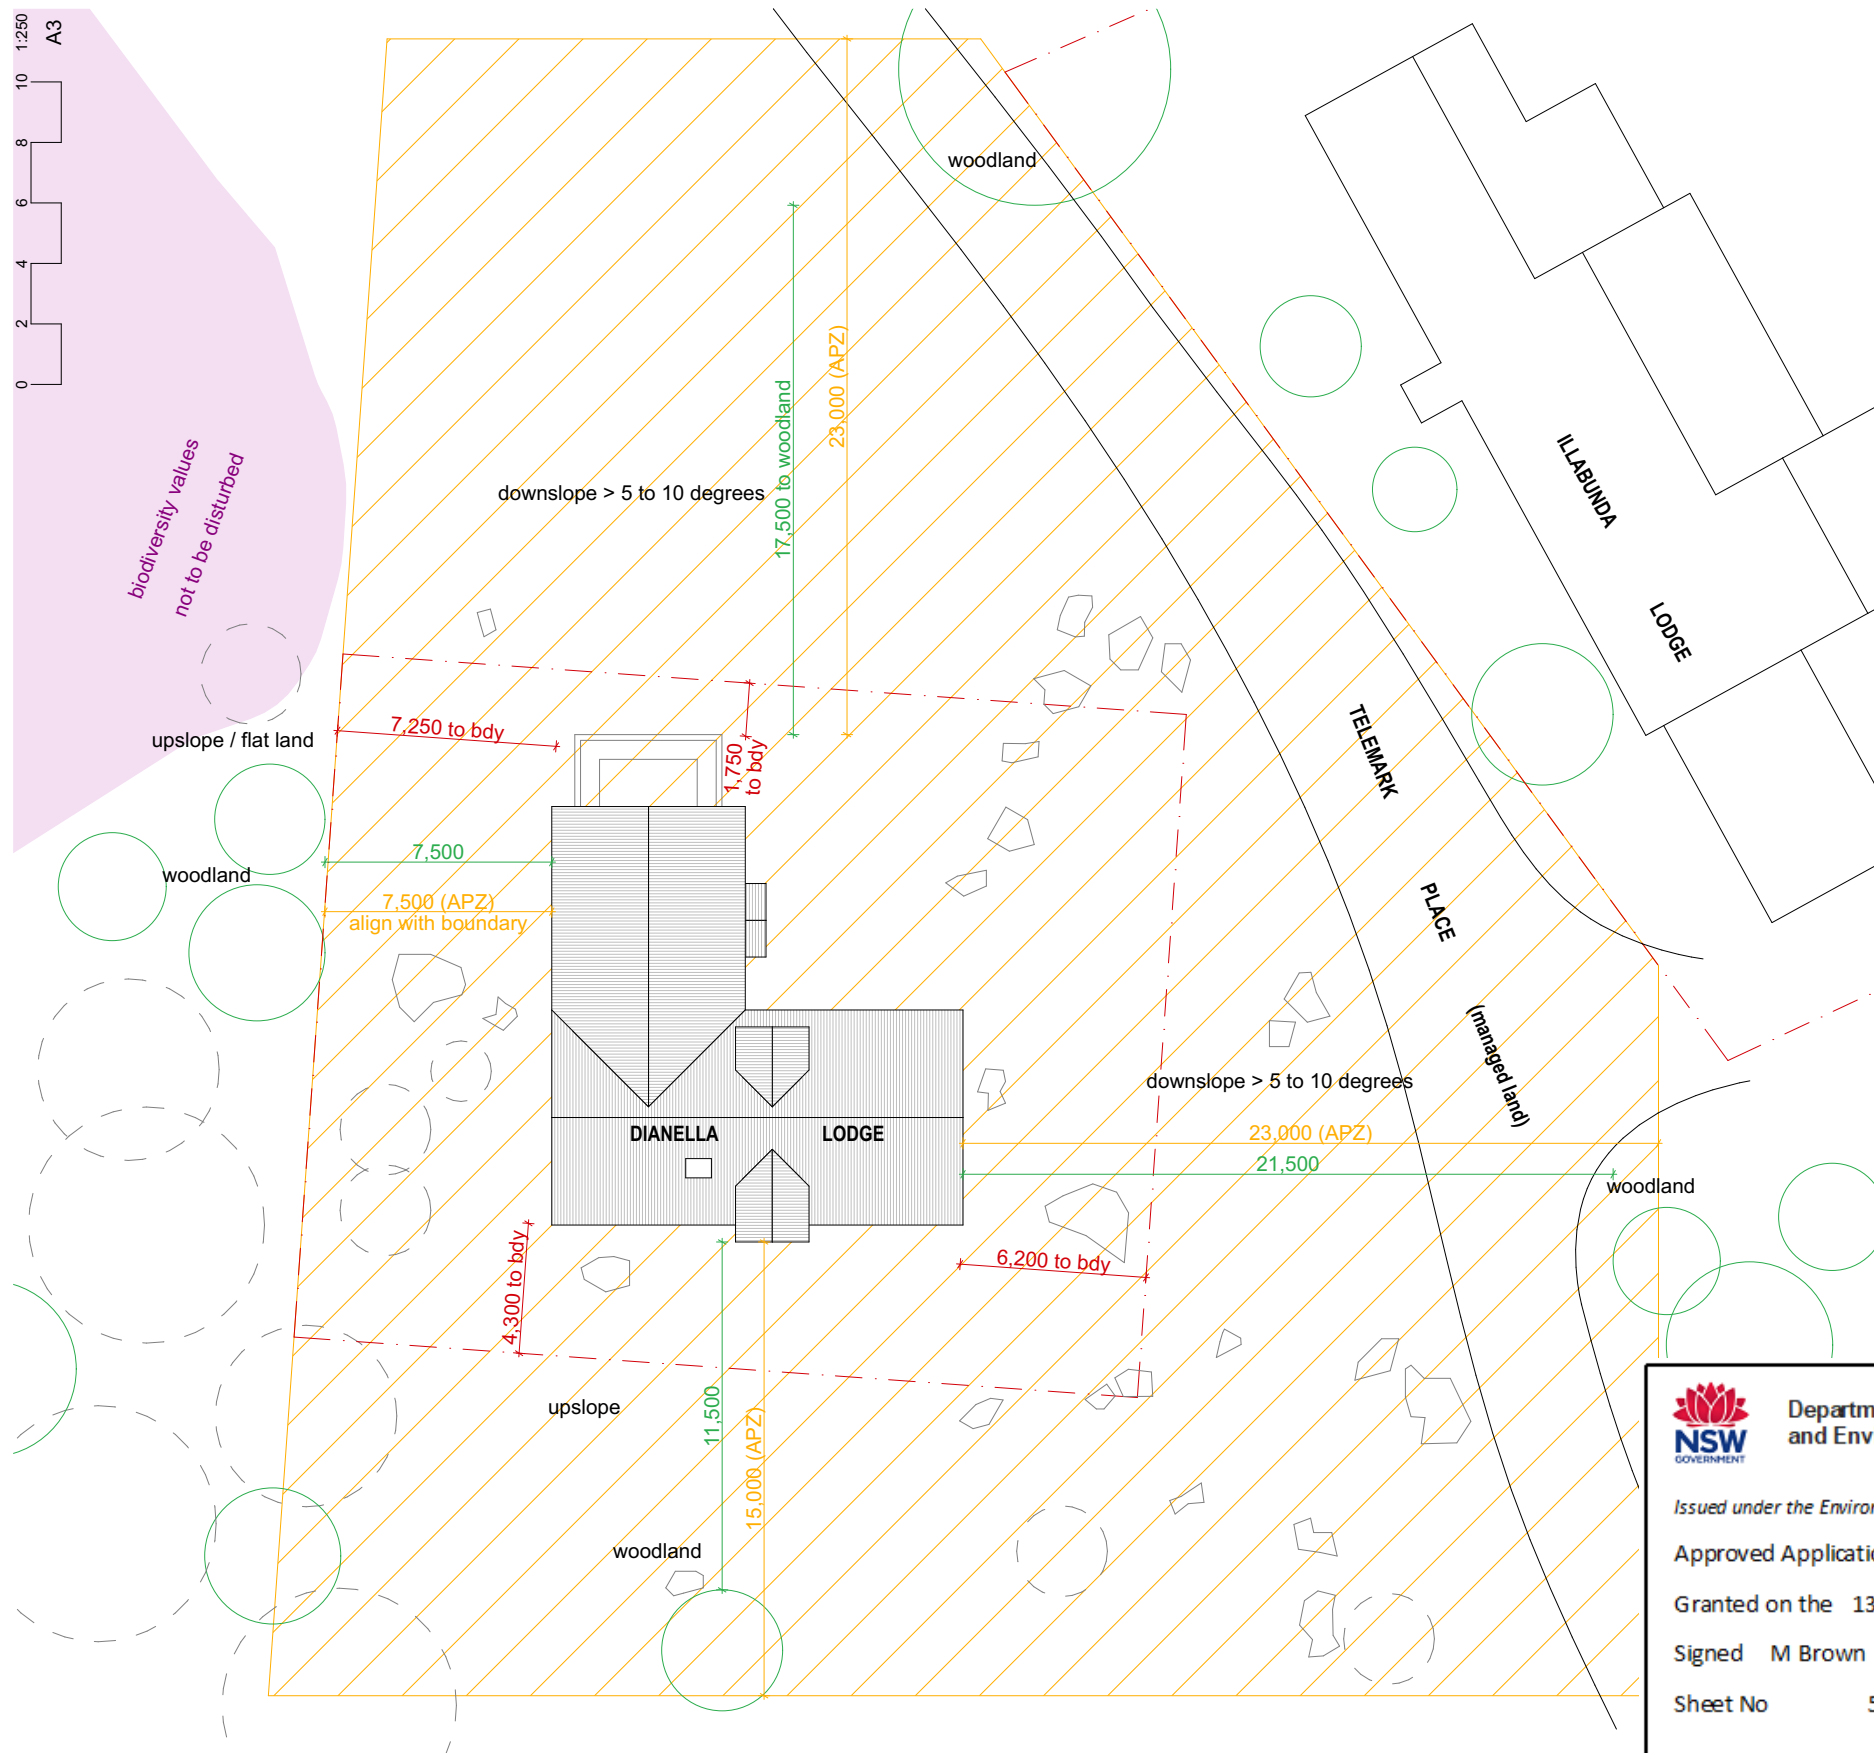

1 site plan
1:250



Department of Planning
and Environment

Issued under the Environmental Planning and Assessment Act 1979

Approved Application No 10640

Granted on the 13 September 2022

Signed M Brown

Sheet No 5 of 13


areas

site area	633.01 m ²
GFA	184.40 m ²


- legend
- dead trees
 - trees
 - boulders
 - APZ approved by NPWS



location plan
source: <https://maps.six.nsw.gov.au/> accessed 27.10.2019

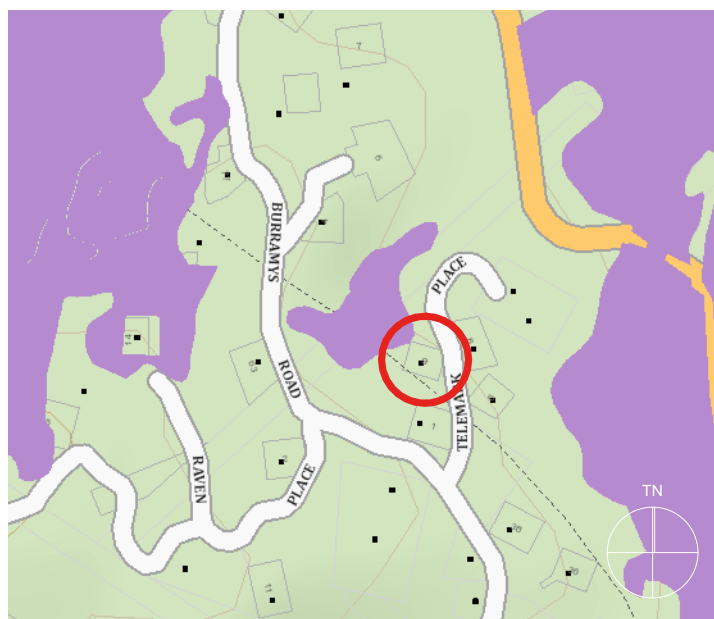

biodiversity values map
source: <https://www.lmhc.nsw.gov.au/> accessed 27.10.2019

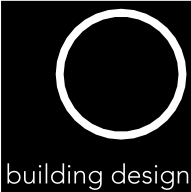

21 harris st paddington nsw 2021
pat.gilling@gmail.com
m 0407 489 544

patrick gilling

rev	date	notes
A	27.10.19	for information
B	04.11.19	proposed APZ added
C	28.01.20	amended for APZ application
D	05.03.20	amended APZ dimensions
E	26.05.20	for client approval
F	24.06.20	for DA submission

for approval only not for construction do not scale off drawings © patrick gilling

dianella alterations
for Dianella Ski Club
9 Telemark Place Perisher Valley Kosciuszko NP NSW
lot 83 DP756697

dwg no. **DA-100-01**

Site Plans
site plan

FOR DA
rev
[F]