



Department of Planning
and Environment

Issued under the Environmental Planning and Assessment Act 1979

Approved Application No 10630

Granted on the 13 September 2022

Signed M Brown

Sheet No 6 of 10

BOUNDARY

RELOCATE GLAZED DOOR
& INSTALL NEW SIDELIGHT

LOW STONework
STORAGE UNDER STAIRS

GRAVEL DRIVEWAY

PANEL LIFT DOOR

STONework

BOUNDARY

BOUNDARY

EXISTING ROCKWORK
TO BASE OF BUILDING

BOUNDARY

BBQ WITH
WOOD
STORAGE

ROCKWORK
RETAINING

PAVING

GRAVEL


RAISED STEEL FIRE PIT

TIMBER SEATING

ROCKWORK FORMS
BACKREST TO SEATING

WALL LEGEND

- NEW STUD WALL
- EXISTING WALL
- DEMOLISH WALL

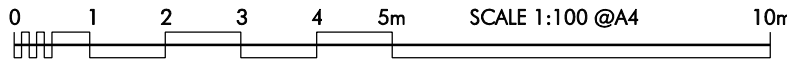

GROUND FLOOR PLAN

Proposed Alteration & Addition to Dwelling at
20 Mountain Dr, Woodridge, Thredbo
For M & B Beaton



Datum: AHD

ABN 83 518 014 319
37 Bayview Ave, East Gosford, 2250
david@davidlaw.com.au Ph (02) 4323 3935

Sketch Plan

Scale 1:100 (A4)	25/11/20	BEATON-GARAGE-S	Ref No.	Sheet	Issue
				1	J