


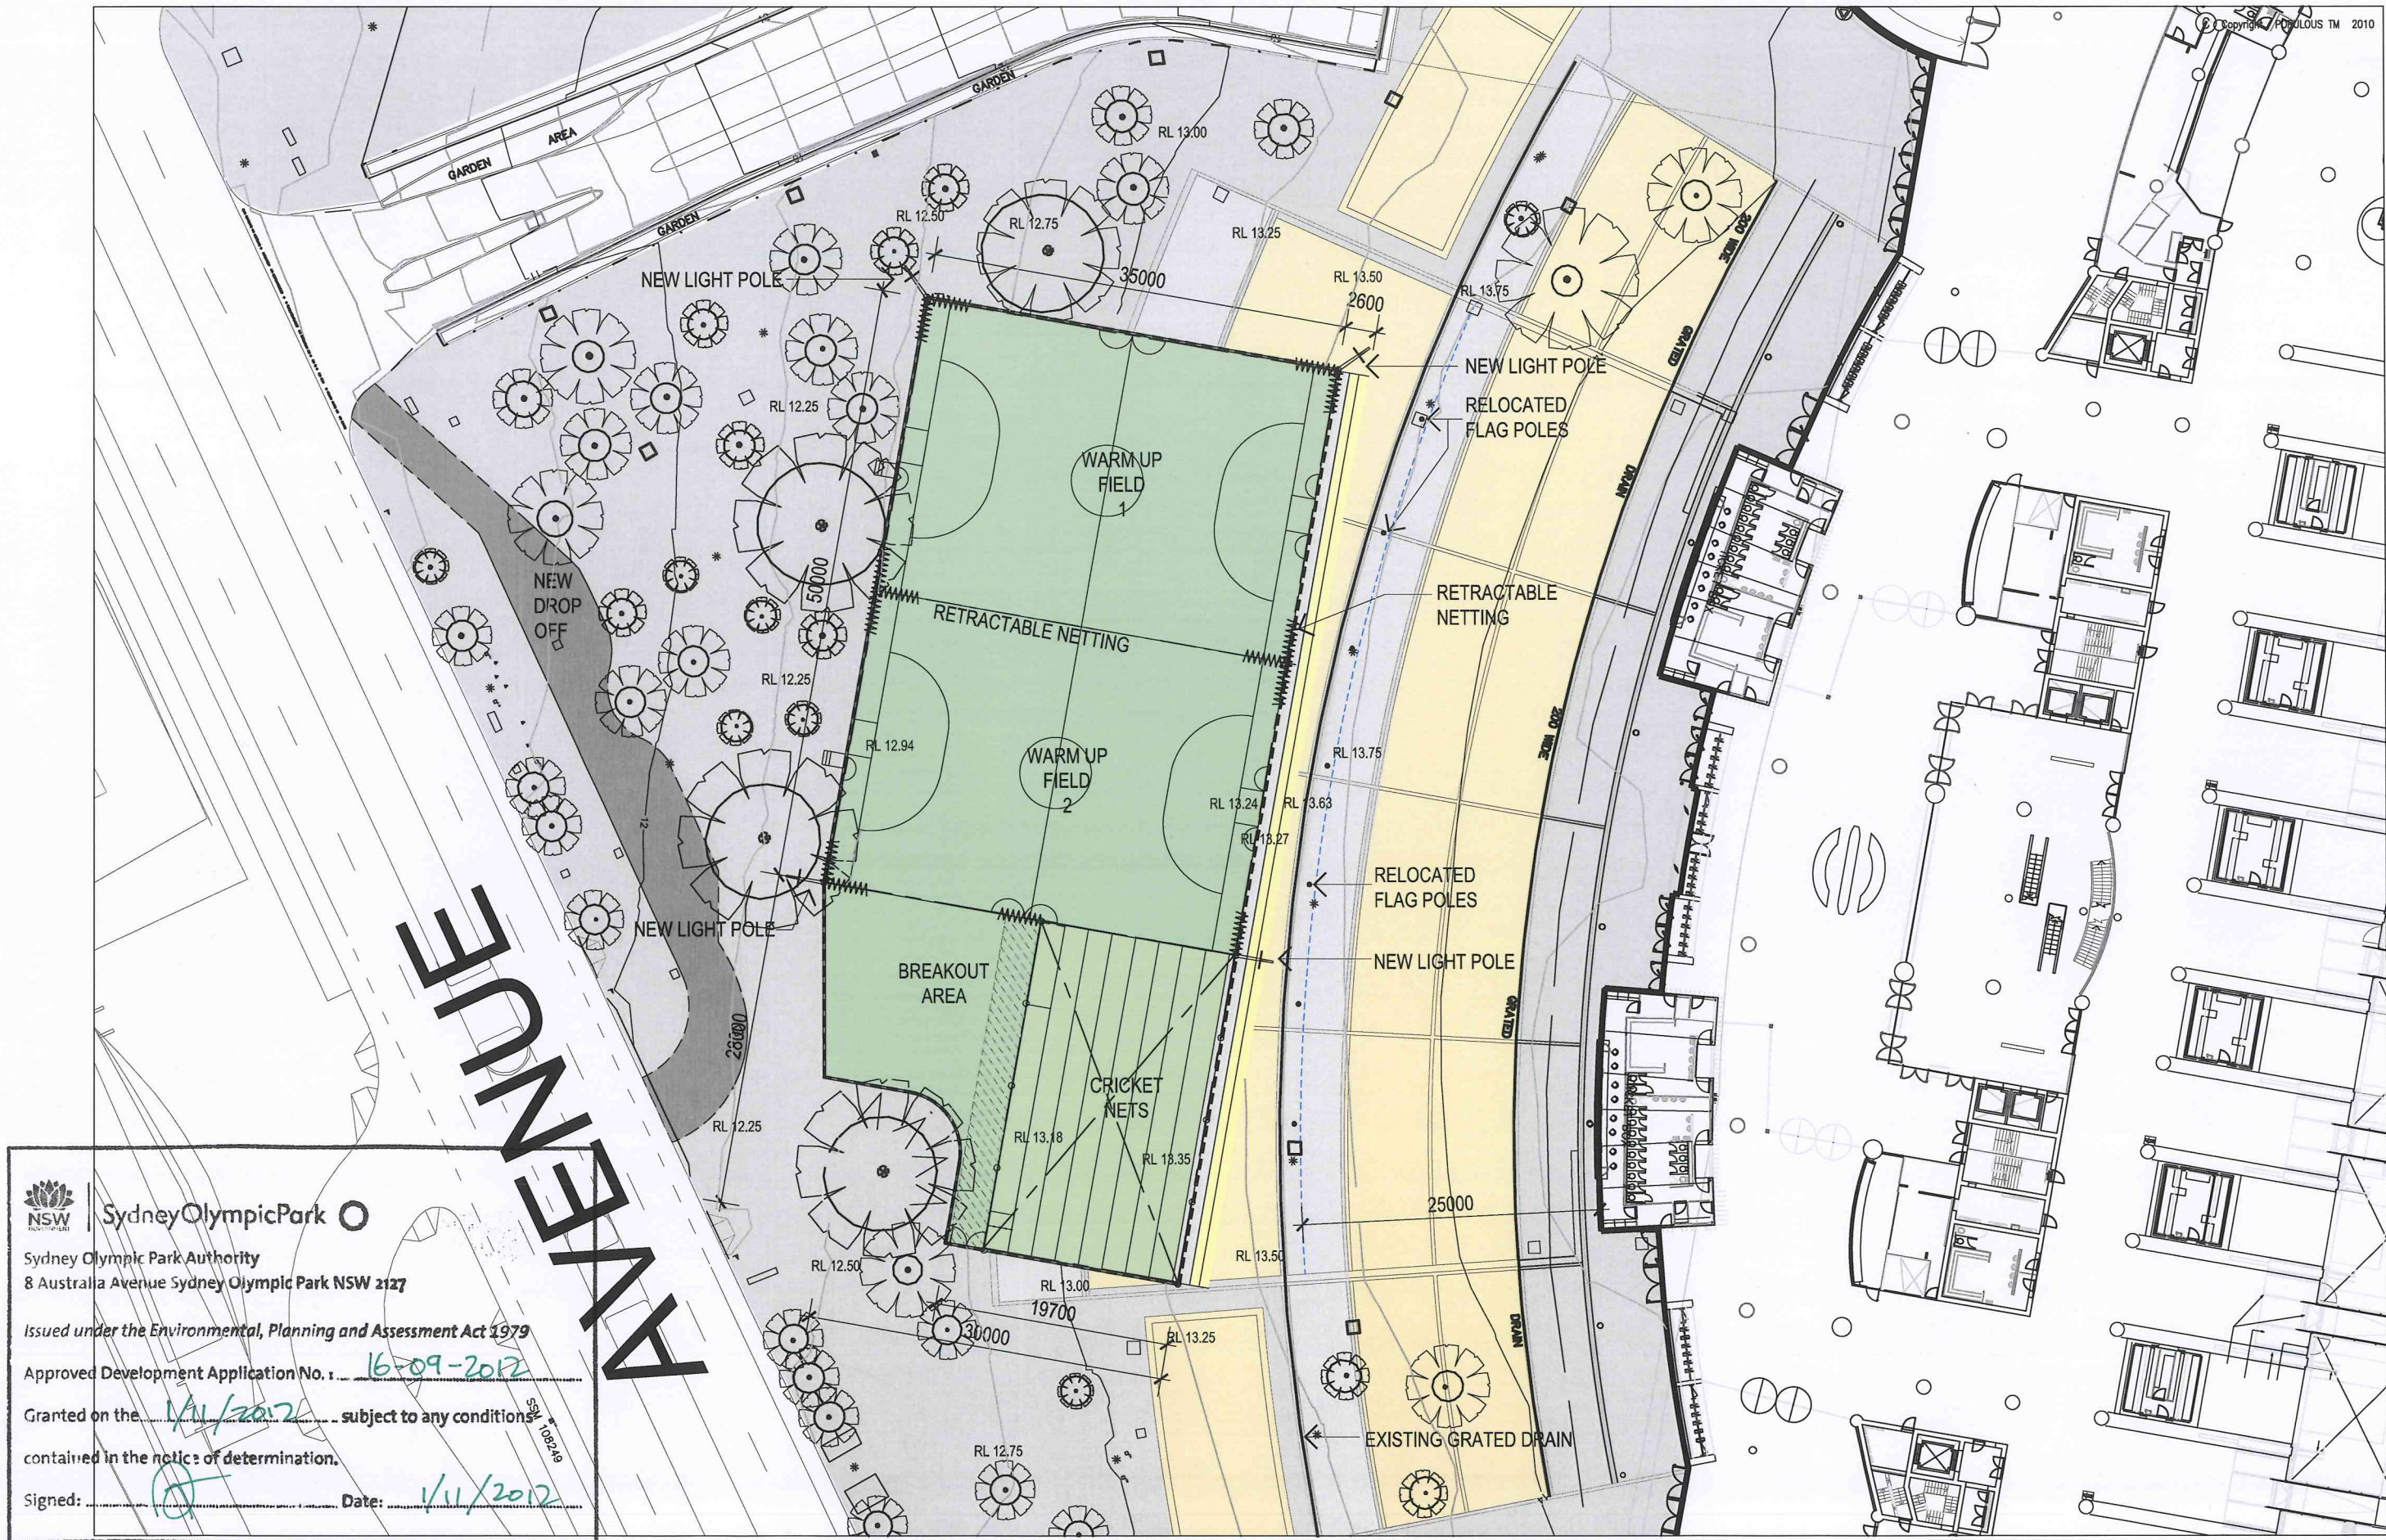

NSW | SydneyOlympicPark


Sydney Olympic Park Authority
8 Australia Avenue Sydney Olympic Park NSW 2127

Issued under the Environmental, Planning and Assessment Act 1979

Approved Development Application No. 16-09-2012

Granted on the 1/11/12 subject to any conditions
contained in the notice of determination.

Signed: [Signature] Date: 1/11/12

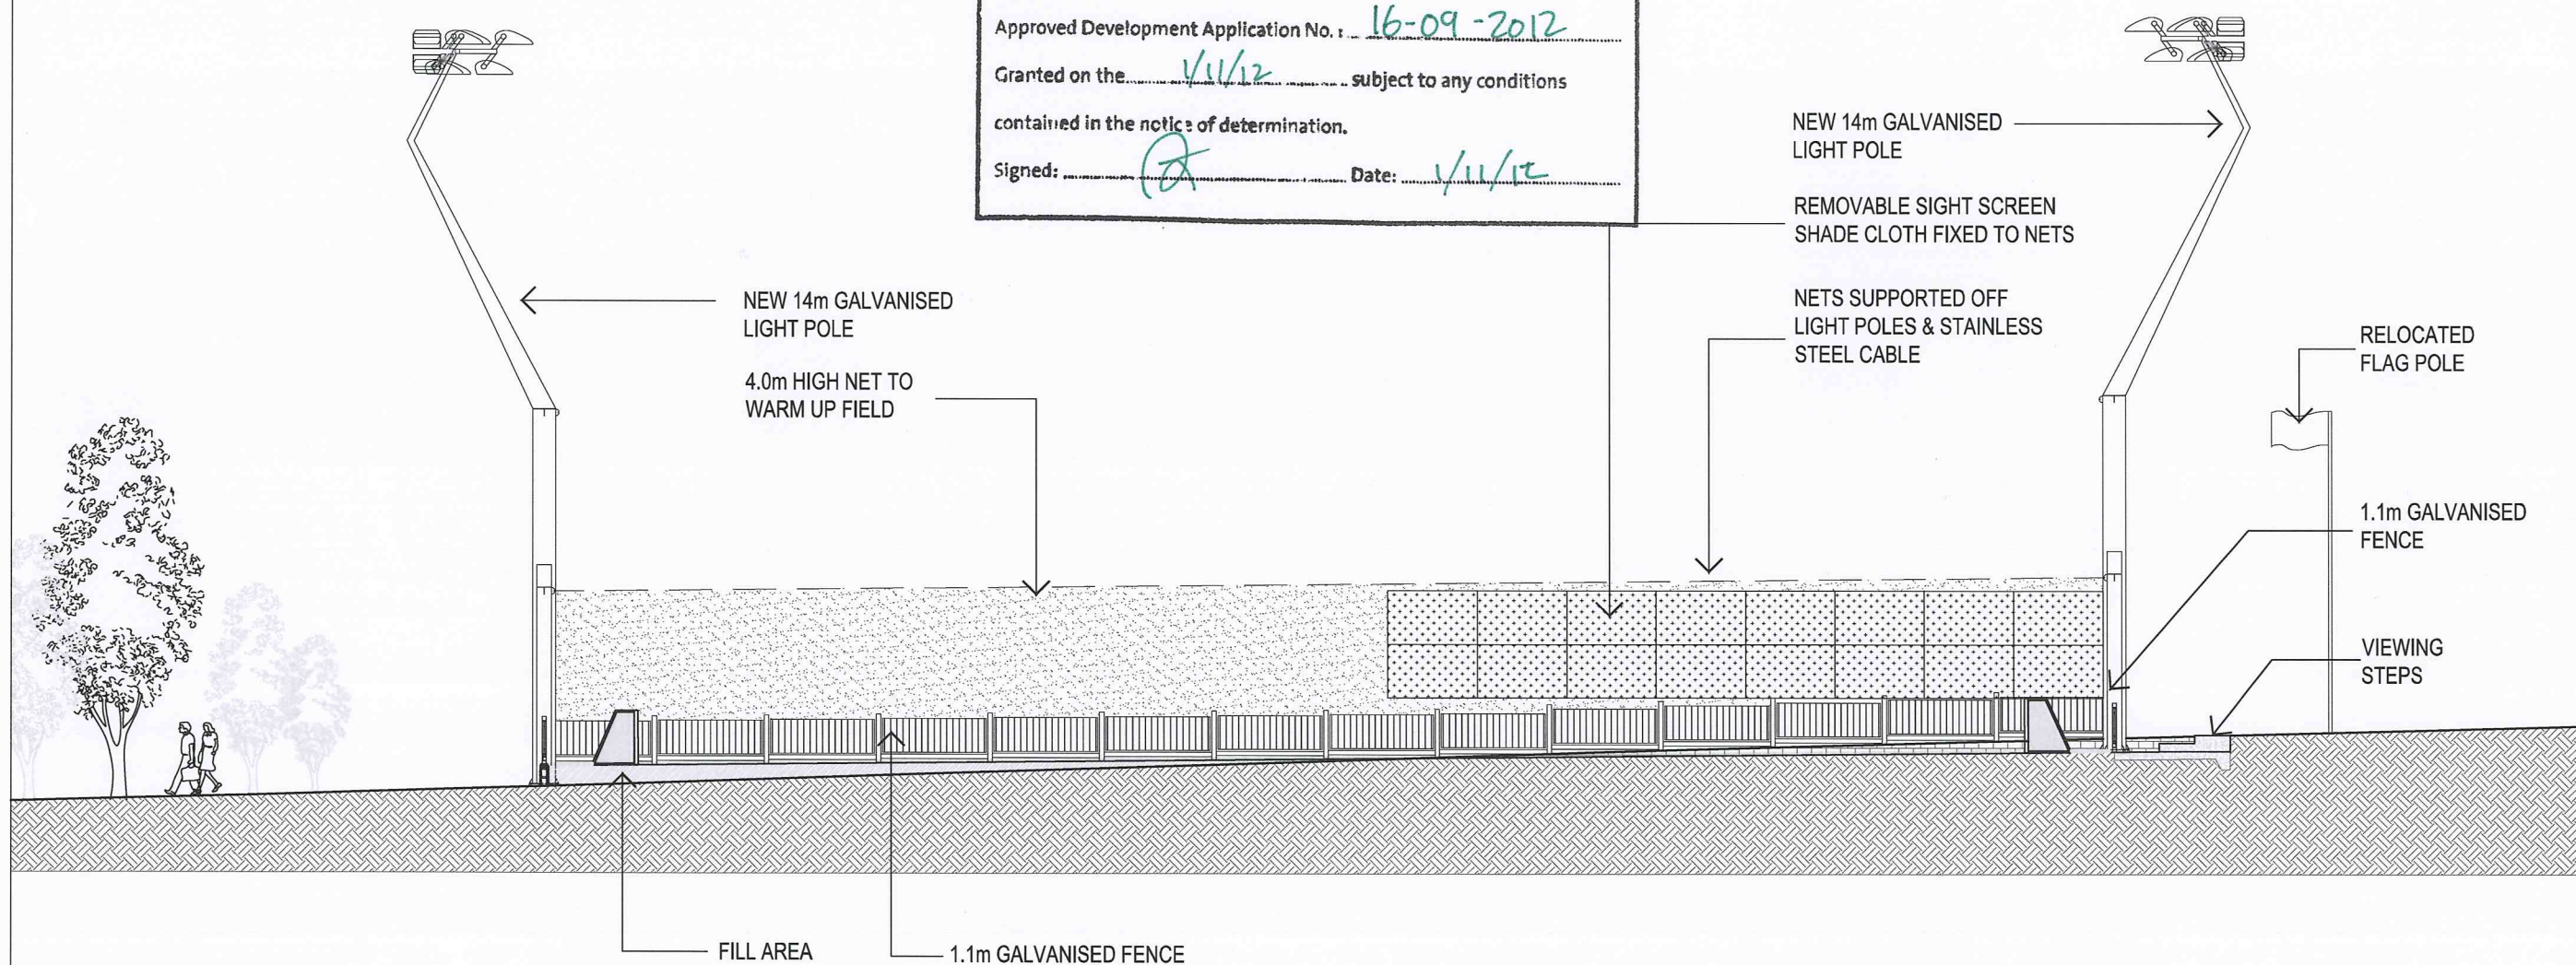

POPULOUS

418 Adelaide Street,
GPO Box 5290
Brisbane QLD
AUSTRALIA
ABN 55 072 891 993

www.populous.com
E-mail: sport.au@populous.com





SydneyOlympicPark

Sydney Olympic Park Authority
8 Australia Avenue Sydney Olympic Park NSW 2127


Issued under the Environmental, Planning and Assessment Act 1979

Approved Development Application No.: 16-09-2012

Granted on the 1/11/12 subject to any conditions
contained in the notice of determination.

Signed: [Signature] Date: 1/11/12

© Copyright POPULOUS TM 2010

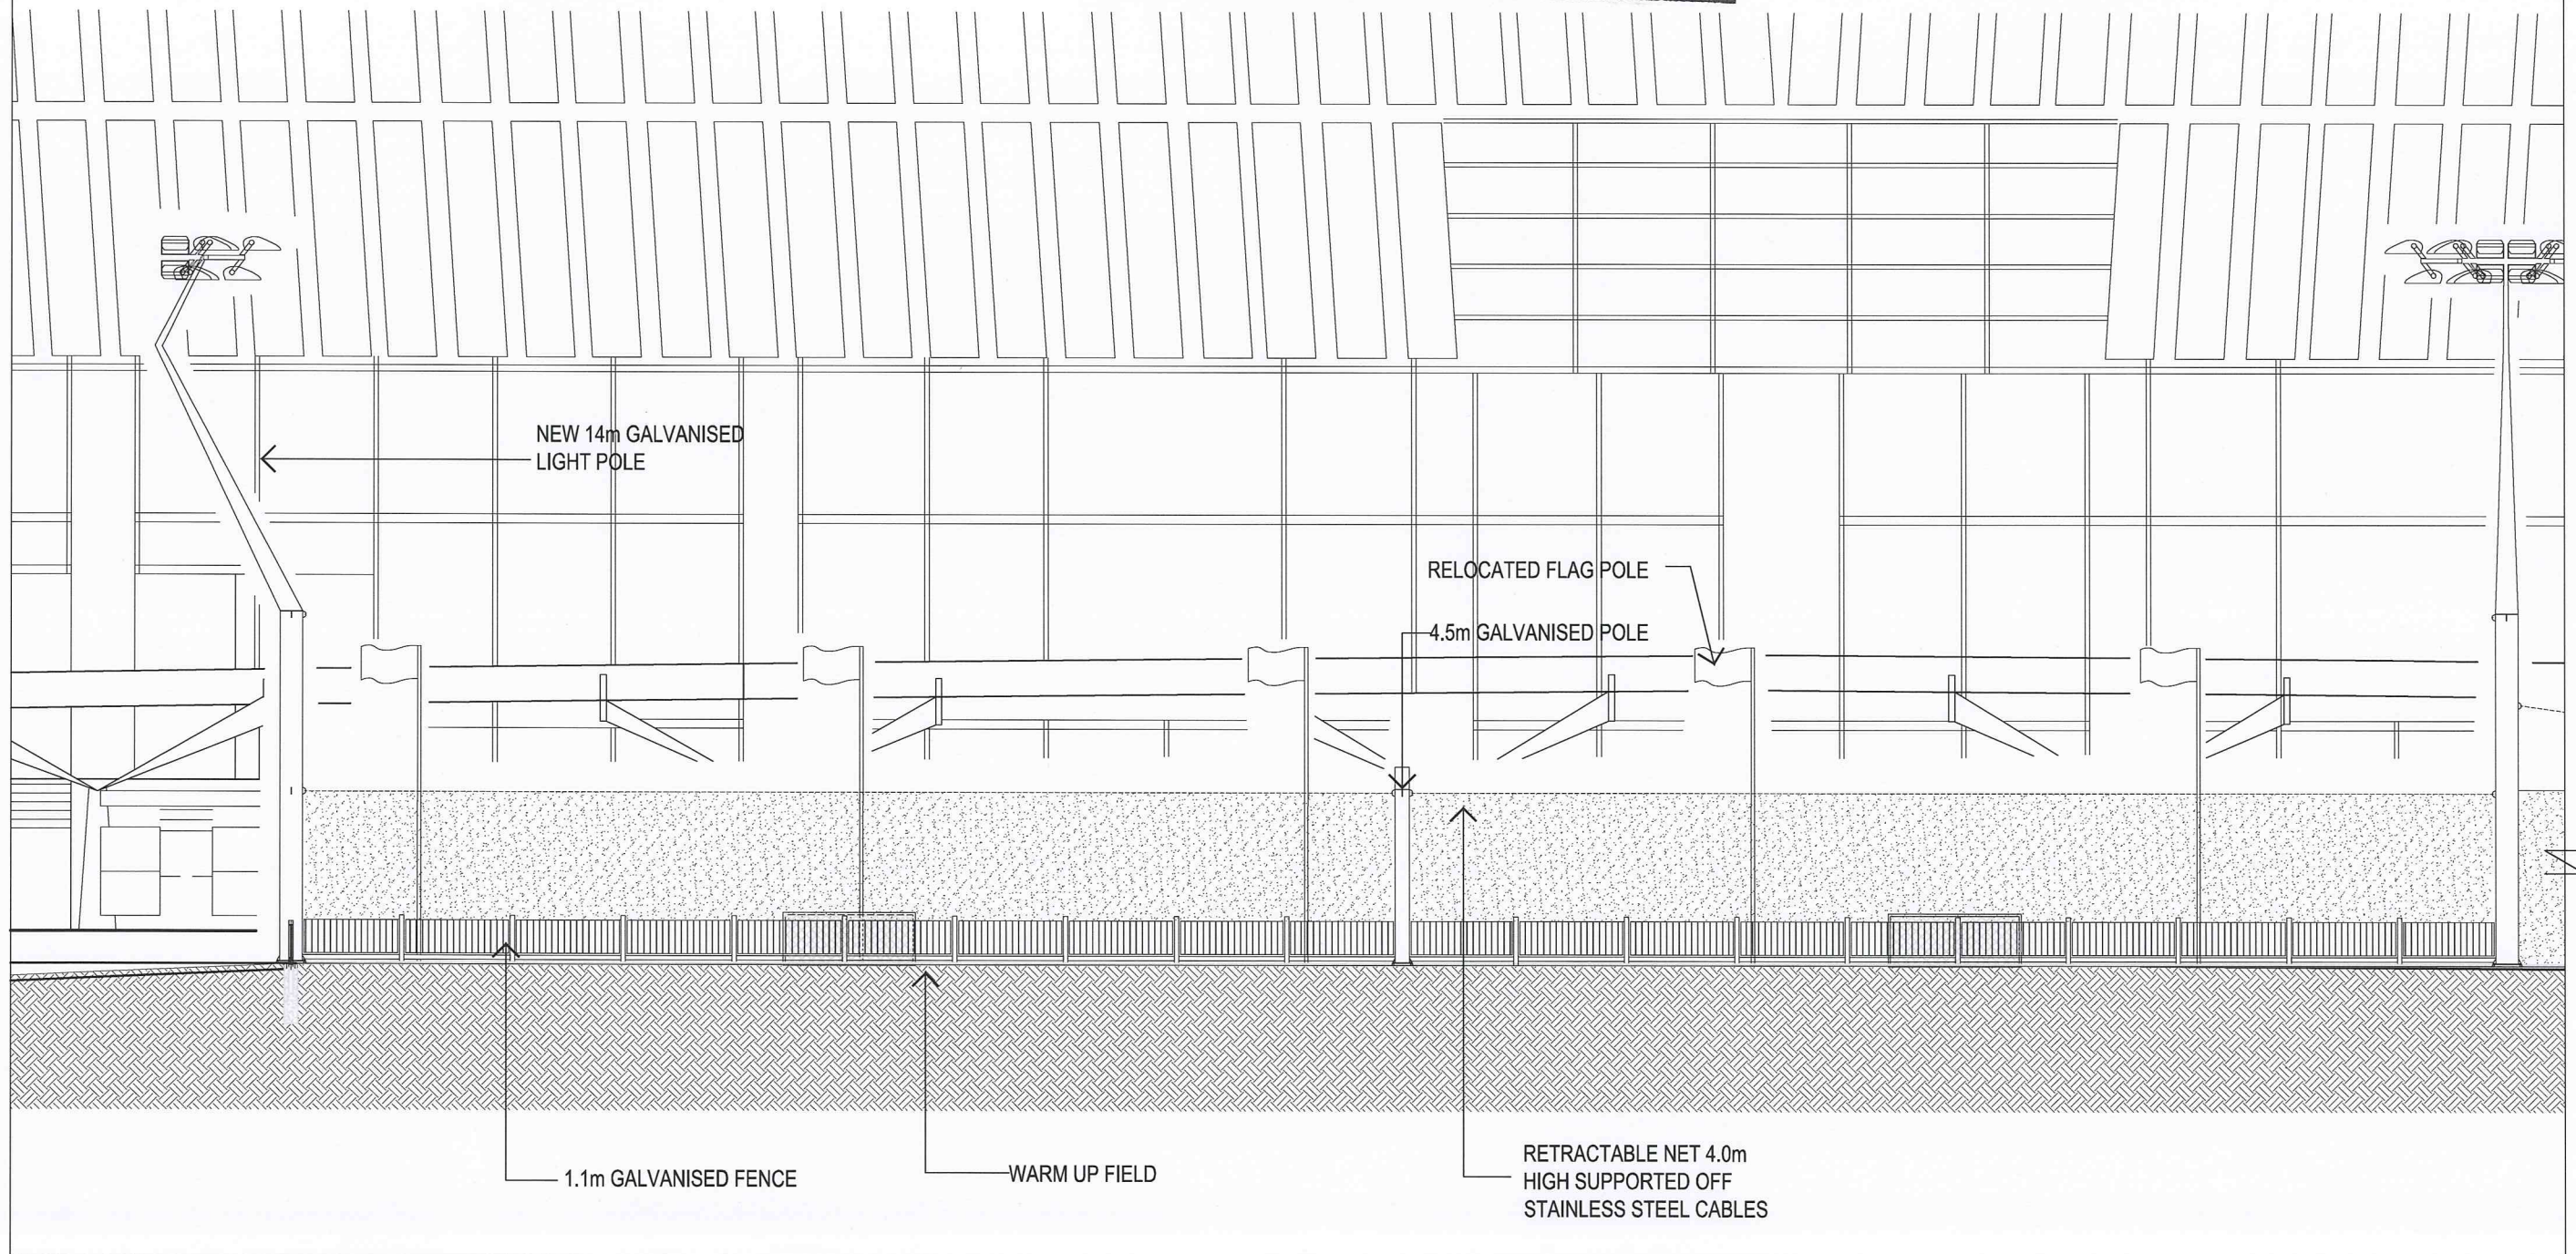

SECTION PART 2
@ SK.09.202

POPULOUS

418 Adelaide Street,
GPO Box 5290
Brisbane QLD
AUSTRALIA
ABN 55 072 891 993

www.populous.com
E-mail: sport.au@populous.com



PROJ NO. 11.7192.00

DRAWING TITLE ANZ STADIUM CRICKET FACILITY - OPTION 18 SECTION B-B PART 1

DRAWING NO. SK.09.201-OP18

ISSUE -

DATE 26.10.2012

SCALE 1:150 @A3



SydneyOlympicPark

Sydney Olympic Park Authority
8 Australia Avenue Sydney Olympic Park NSW 2127


Issued under the Environmental, Planning and Assessment Act 1979

Approved Development Application No. : 16092012

Granted on the 1/11/12 subject to any conditions
contained in the notice of determination.

Signed: [Signature] Date: 1/11/12

SECTION PART 1
@ SK.09.201

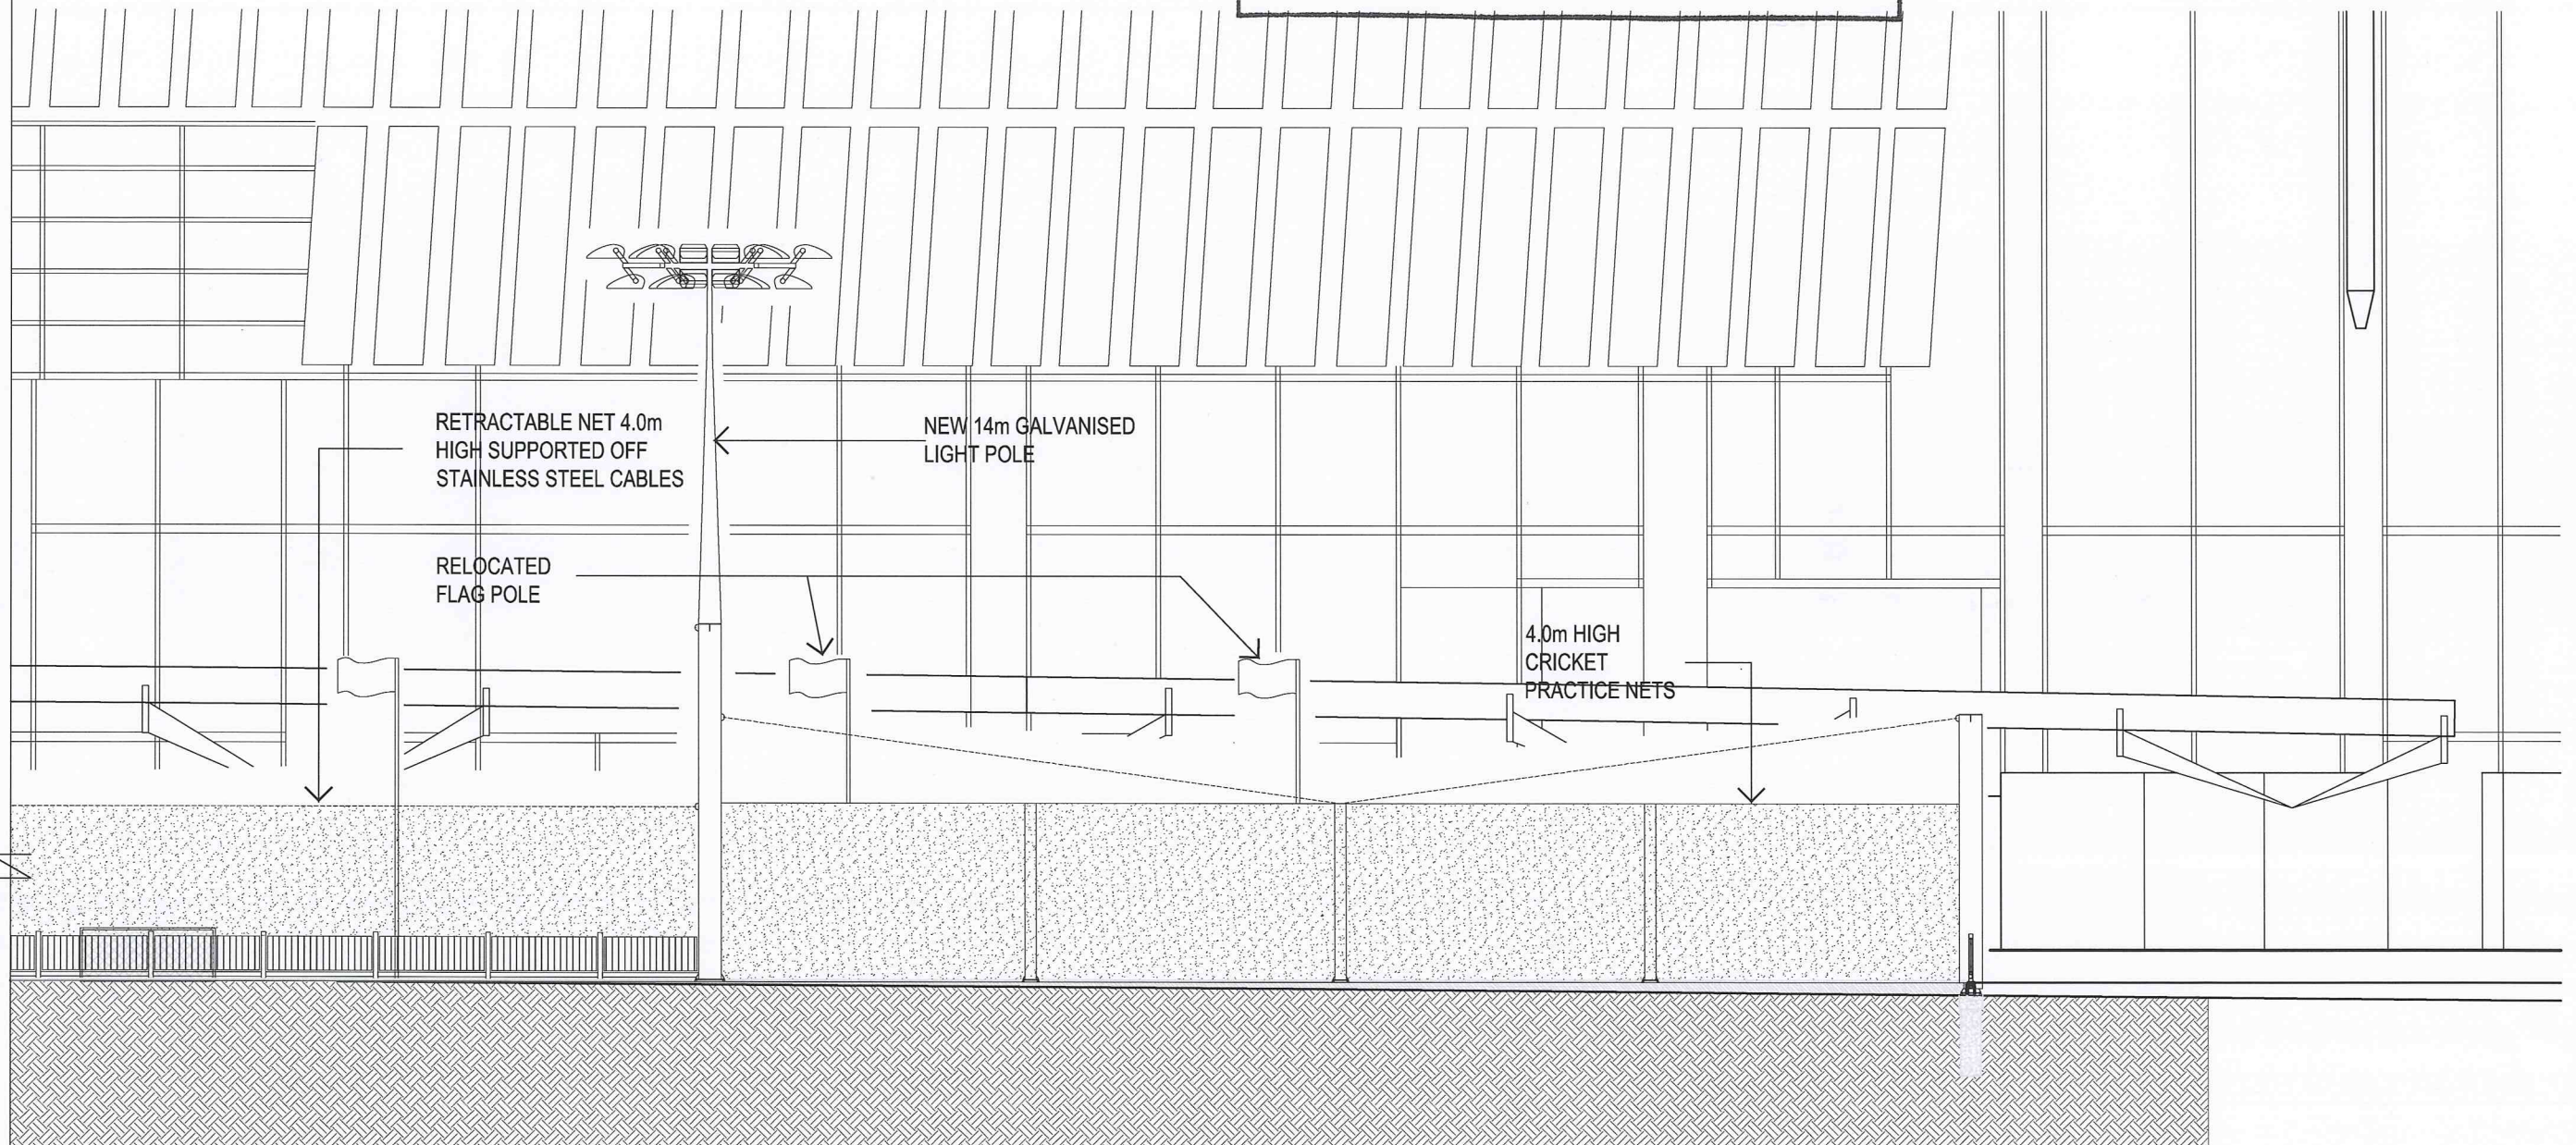

POPULOUS

418 Adelaide Street,
GPO Box 5290
Brisbane QLD
AUSTRALIA
ABN 55 072 891 993

www.populous.com
E-mail: sport.au@populous.com



PROJ NO. 11.7192.00

DRAWING TITLE ANZ STADIUM CRICKET FACILITY - OPTION 18 SECTION B-B PART 2

DRAWING NO. SK.09.202-OP18

ISSUE -

DATE 26.10.2012

SCALE 1:150 @A3

 **SydneyOlympicPark** 


Sydney Olympic Park Authority
8 Australia Avenue Sydney Olympic Park NSW 2127

Issued under the Environmental, Planning and Assessment Act 1979

Approved Development Application No. 16-09-2012

Granted on the 1/11/12 subject to any conditions
contained in the notice of determination.

Signed:  Date: 1/11/12

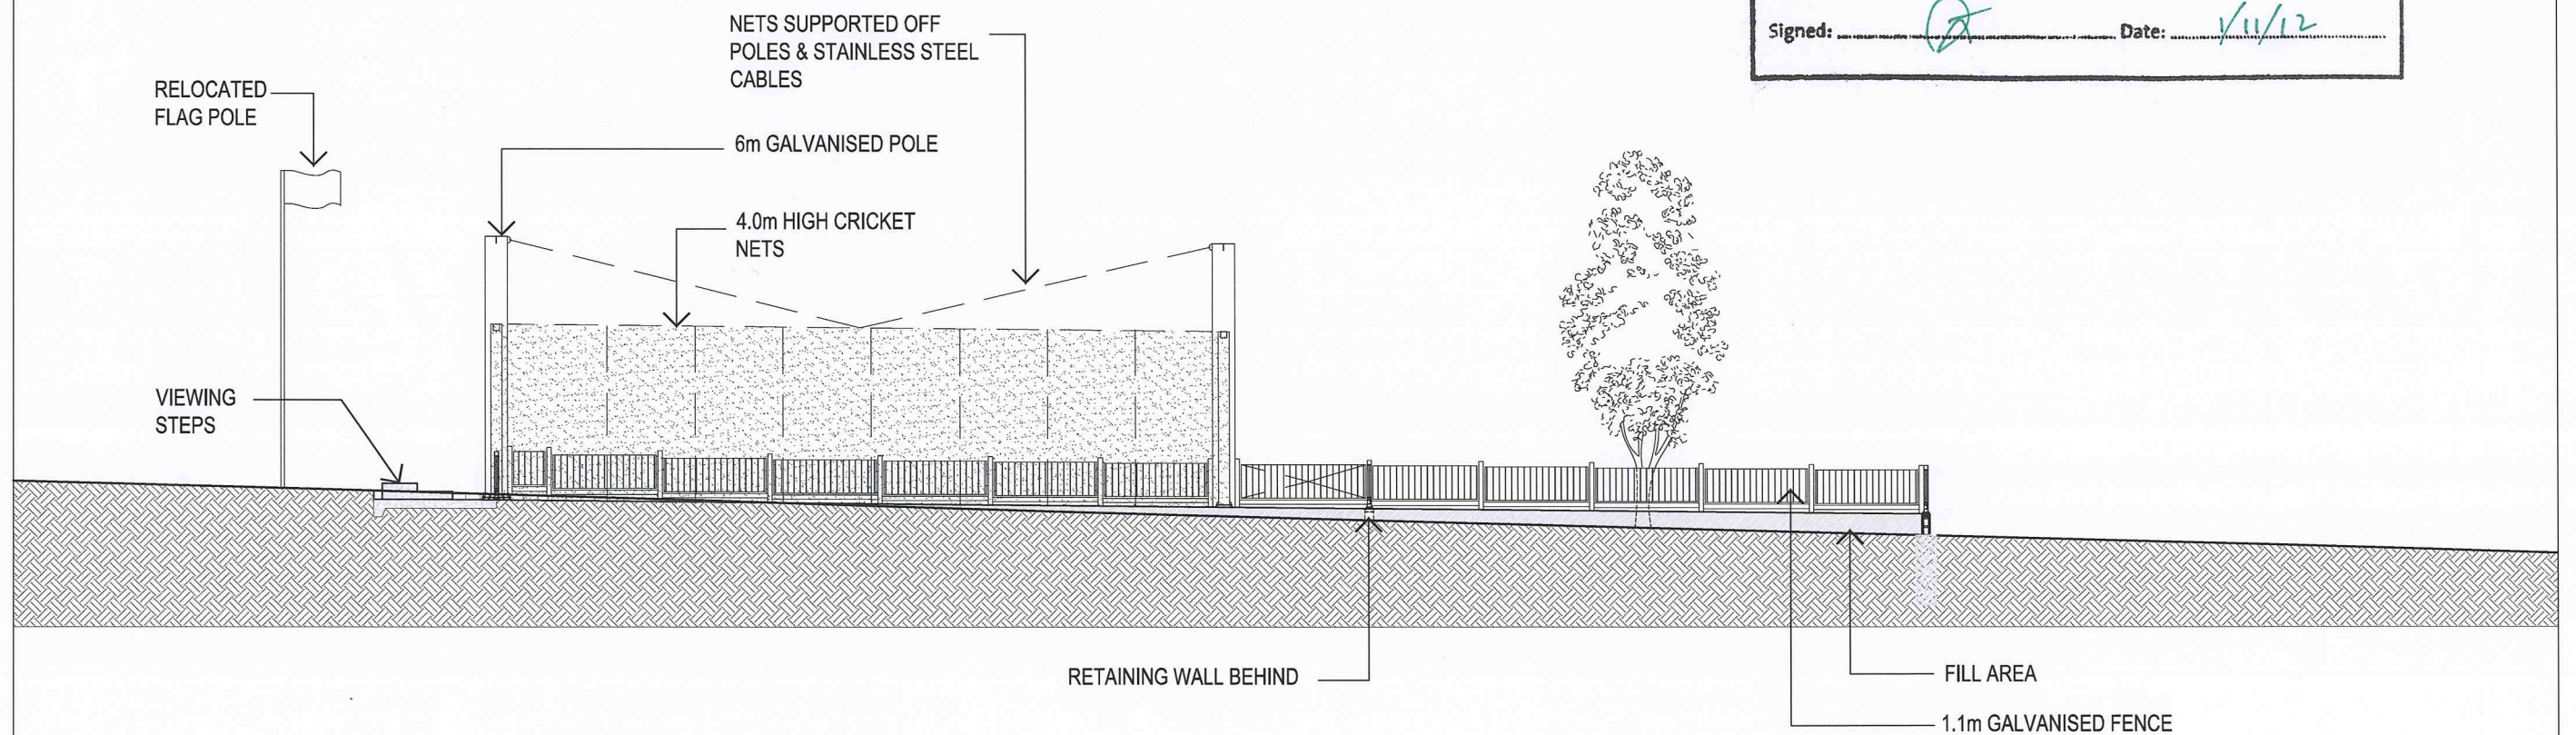

POPULOUS

418 Adelaide Street,
GPO Box 5290
Brisbane QLD
AUSTRALIA
ABN 55 072 891 993

www.populous.com
E-mail: sport.au@populous.com



PROJ NO. 11.7192.00

DRAWING TITLE ANZ STADIUM CRICKET FACILITY - OPTION 18 SECTION C-C

DRAWING NO. SK.09.300-OP18

ISSUE -

DATE 26.10.2012

SCALE 1:150 @A3

NSW | Sydney Olympic Park


Sydney Olympic Park Authority
8 Australia Avenue Sydney Olympic Park NSW 2127

Issued under the Environmental, Planning and Assessment Act 1979

Approved Development Application No. 16-09-200

Granted on the 1/11/12 subject to any conditions
contained in the notice of determination.

Signed: [Signature] Date: 1/11/12

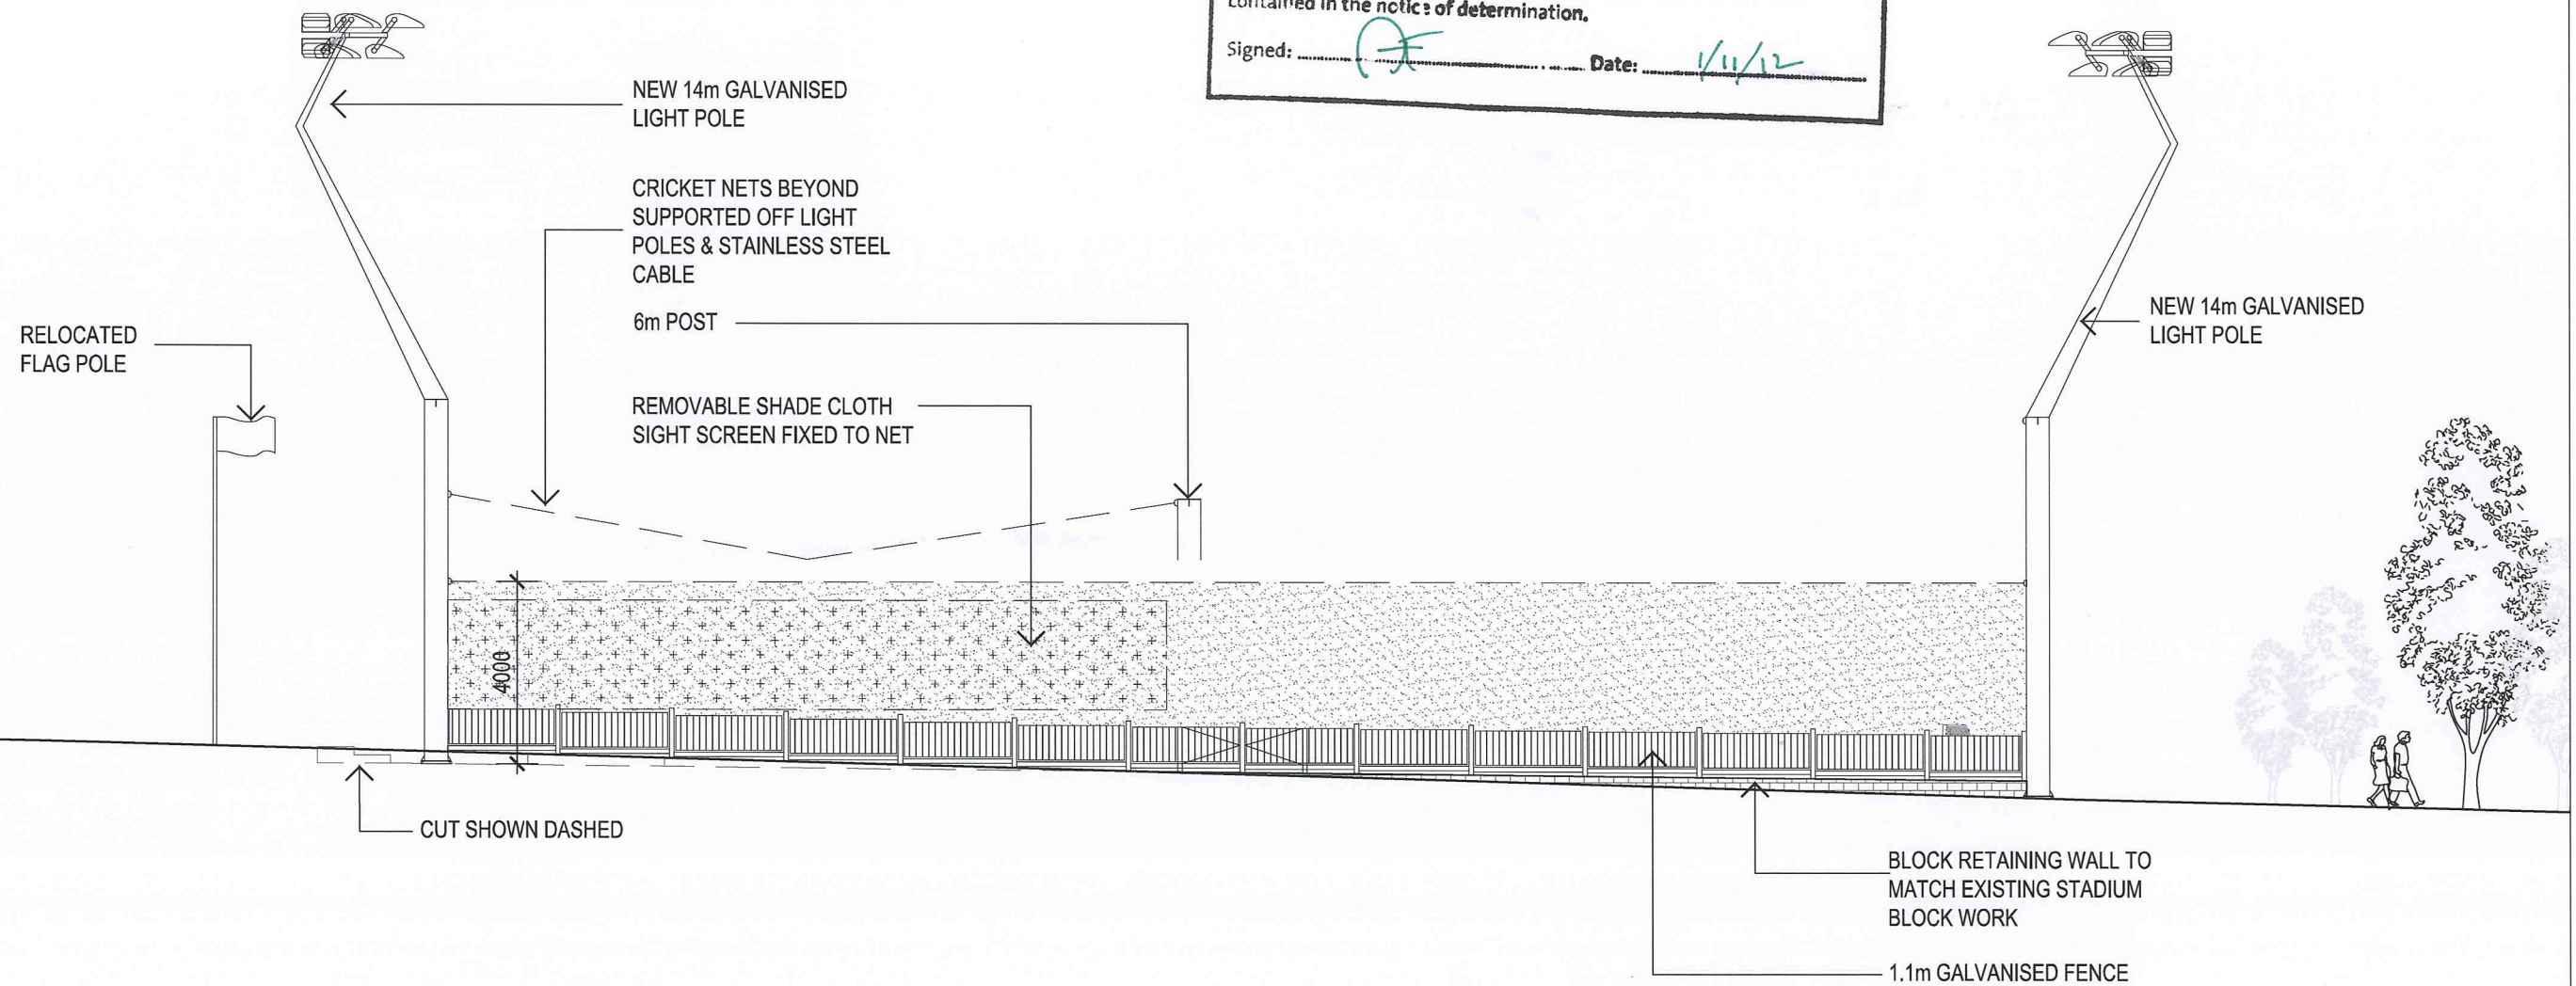

POPULOUS

418 Adelaide Street,
GPO Box 5290
Brisbane QLD
AUSTRALIA
ABN 55 072 891 993

www.populous.com
E-mail: sport.au@populous.com



PROJ NO. 11.7192.00

DRAWING TITLE ANZ STADIUM CRICKET FACILITY NORTH ELEVATION - OPTION 18

DRAWING NO. SK.10.100-OP18

ISSUE -

DATE 26.10.2012

SCALE 1:150 @A3

 **SydneyOlympicPark** 


Sydney Olympic Park Authority
8 Australia Avenue Sydney Olympic Park NSW 2127

Issued under the Environmental, Planning and Assessment Act 1979

Approved Development Application No. : 16-09-2012

Granted on the 1/11/12 subject to any conditions
contained in the notice of determination.

Signed:  Date: 1/11/12

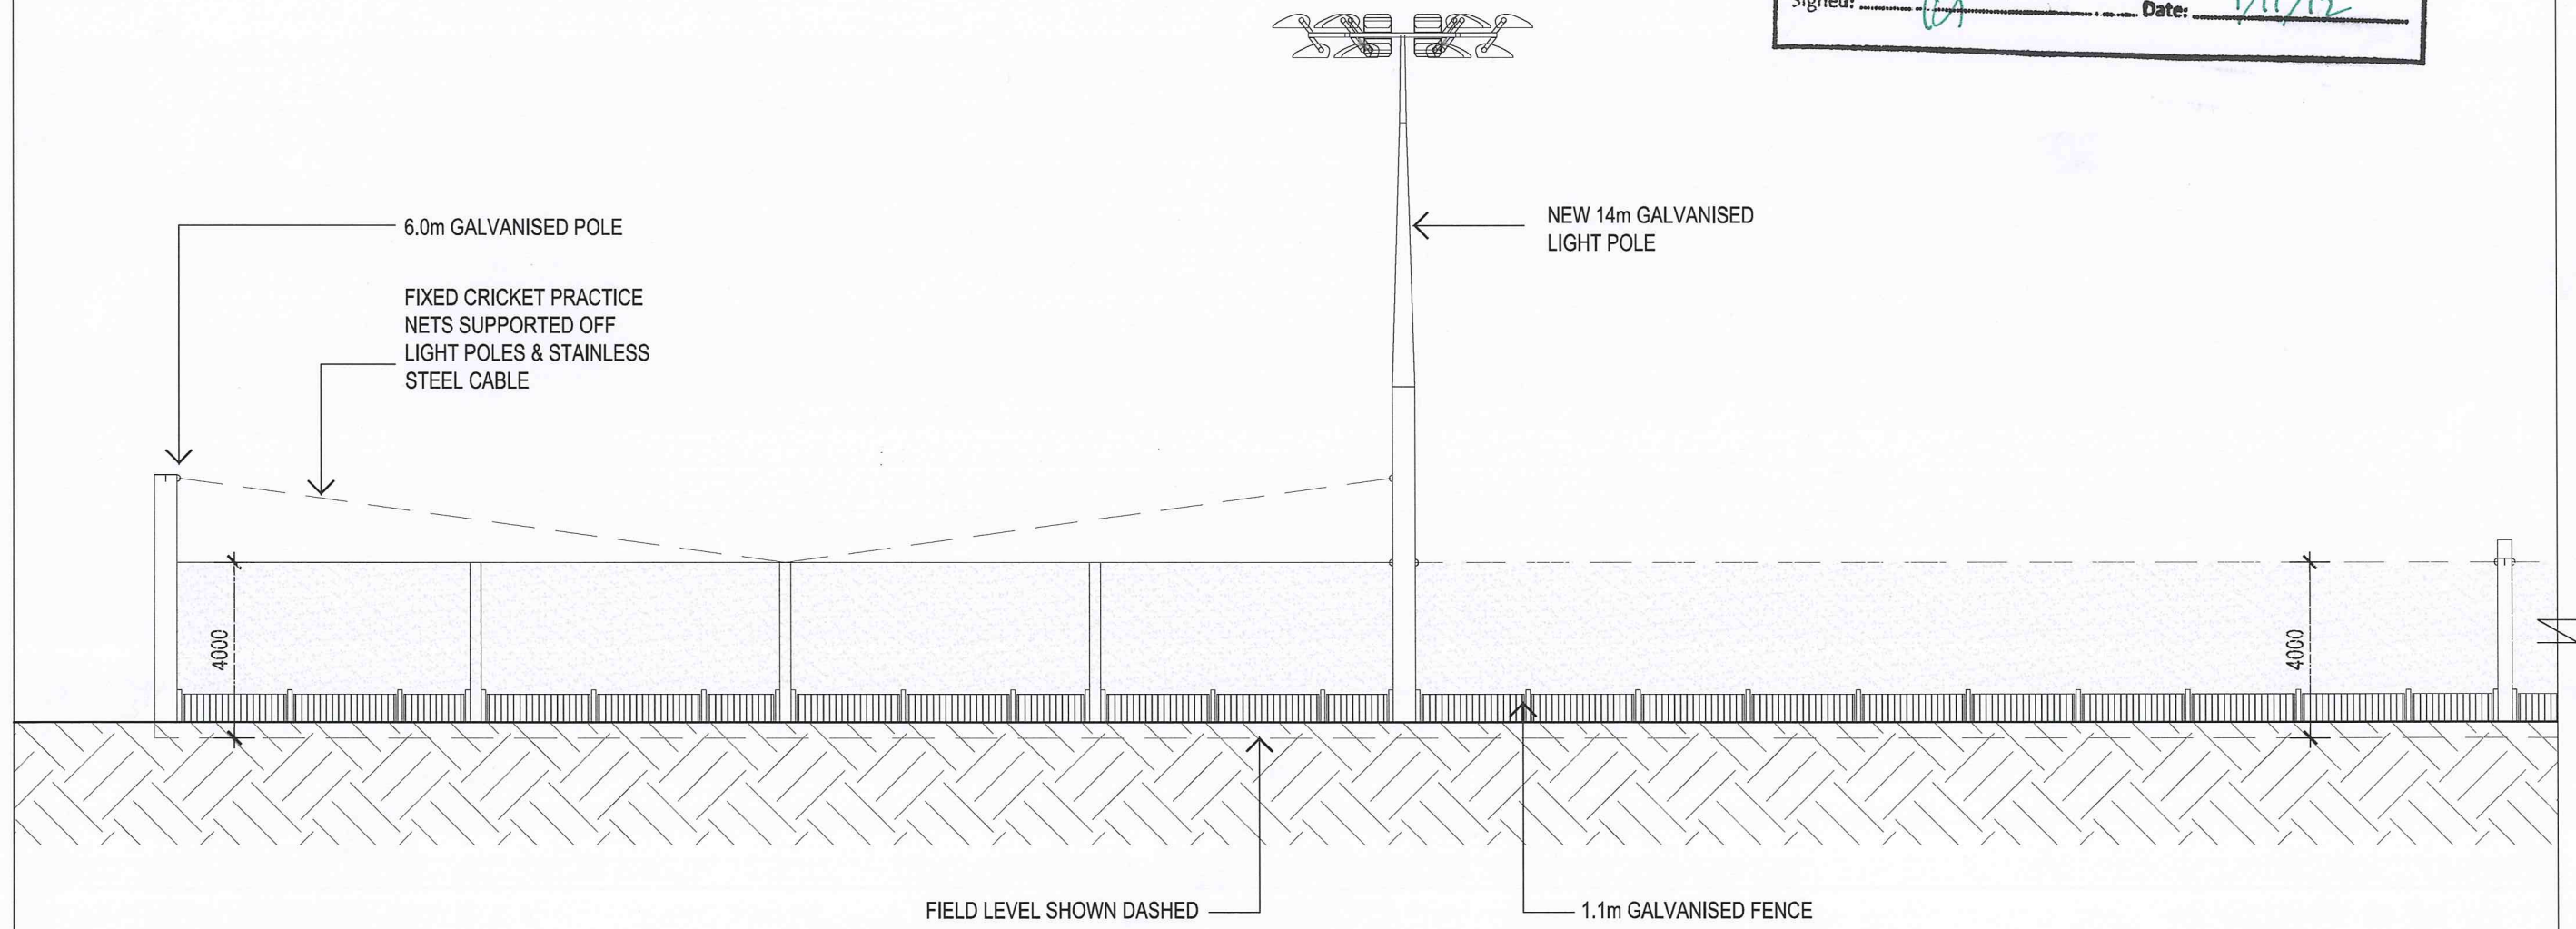

ELEVATION PART 2
@ SK.10.202

POPULOUS

418 Adelaide Street,
GPO Box 5290
Brisbane QLD
AUSTRALIA
ABN 55 072 891 993

www.populous.com
E-mail: sport.au@populous.com



PROJ NO. 11.7192.00	DRAWING TITLE ANZ STADIUM CRICKET FACILITY EAST ELEVATION PART 1 - OPTION 18	DRAWING NO. SK.10.201-OP18	ISSUE -	DATE 26.10.2012	SCALE 1:150 @A3
---------------------	--	----------------------------	---------	-----------------	-----------------

 **SydneyOlympicPark** 


Sydney Olympic Park Authority
8 Australia Avenue Sydney Olympic Park NSW 2127

Issued under the Environmental, Planning and Assessment Act 1979

Approved Development Application No. 1 16-09-2012

Granted on the 1/11/12 subject to any conditions
contained in the notice of determination.

Signed: [Signature] Date: 1/11/12

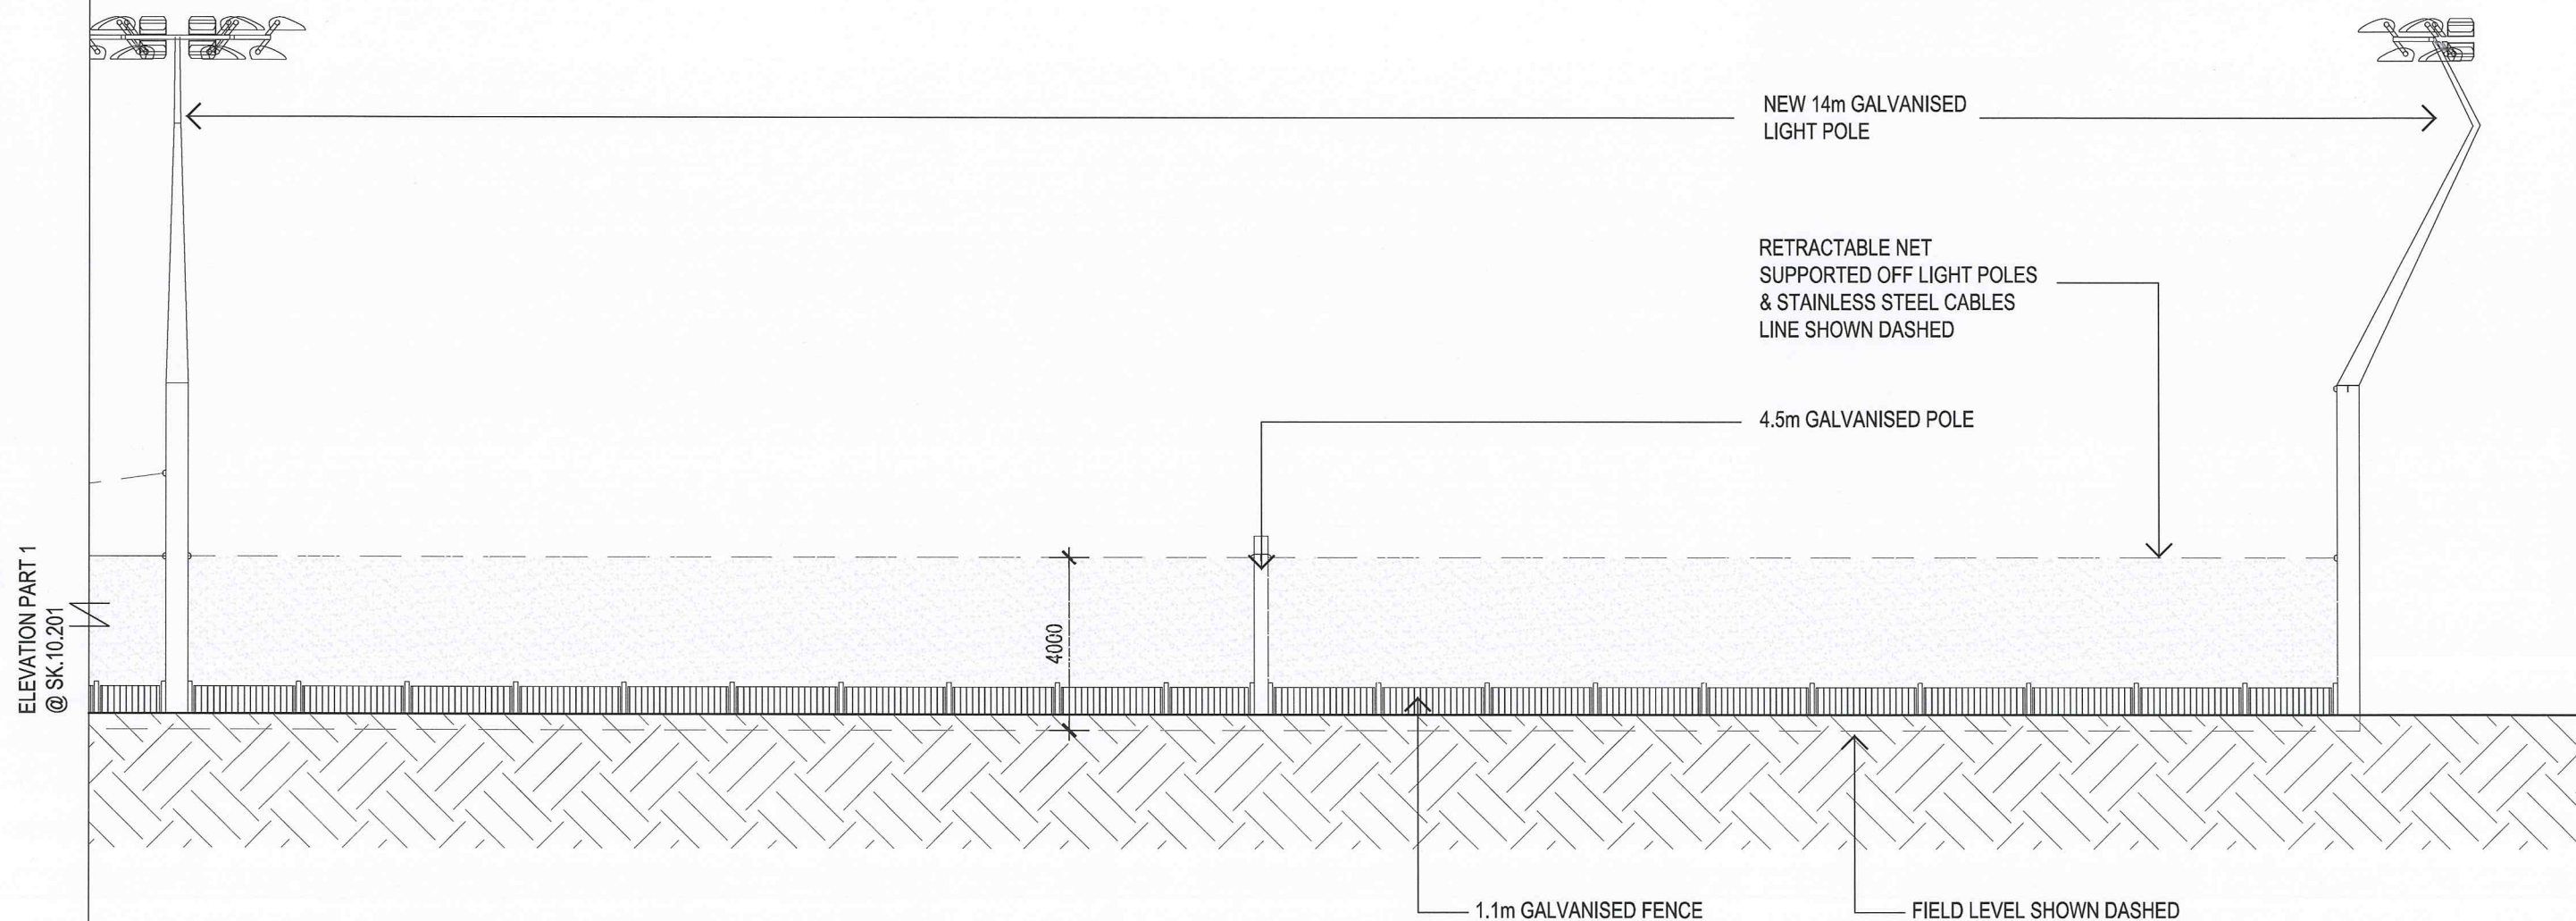

POPULOUS

418 Adelaide Street,
GPO Box 5290
Brisbane QLD
AUSTRALIA
ABN 55 072 891 993

www.populous.com
E-mail: sport.au@populous.com



PROJ NO. 11.7192.00

DRAWING TITLE ANZ STADIUM CRICKET FACILITY EAST ELEVATION PART 2 - OPTION 18

DRAWING NO. SK.10.202-OP18

ISSUE -

DATE 26.10.2012

SCALE 1:150 @A3


SydneyOlympicPark


Sydney Olympic Park Authority
 8 Australia Avenue Sydney Olympic Park NSW 2127

Issued under the *Environmental, Planning and Assessment Act 1979*

Approved Development Application No. : 16-09-2012

Granted on the 1/11/12 subject to any conditions contained in the notice of determination.

Signed: [Signature] Date: 1/11/12

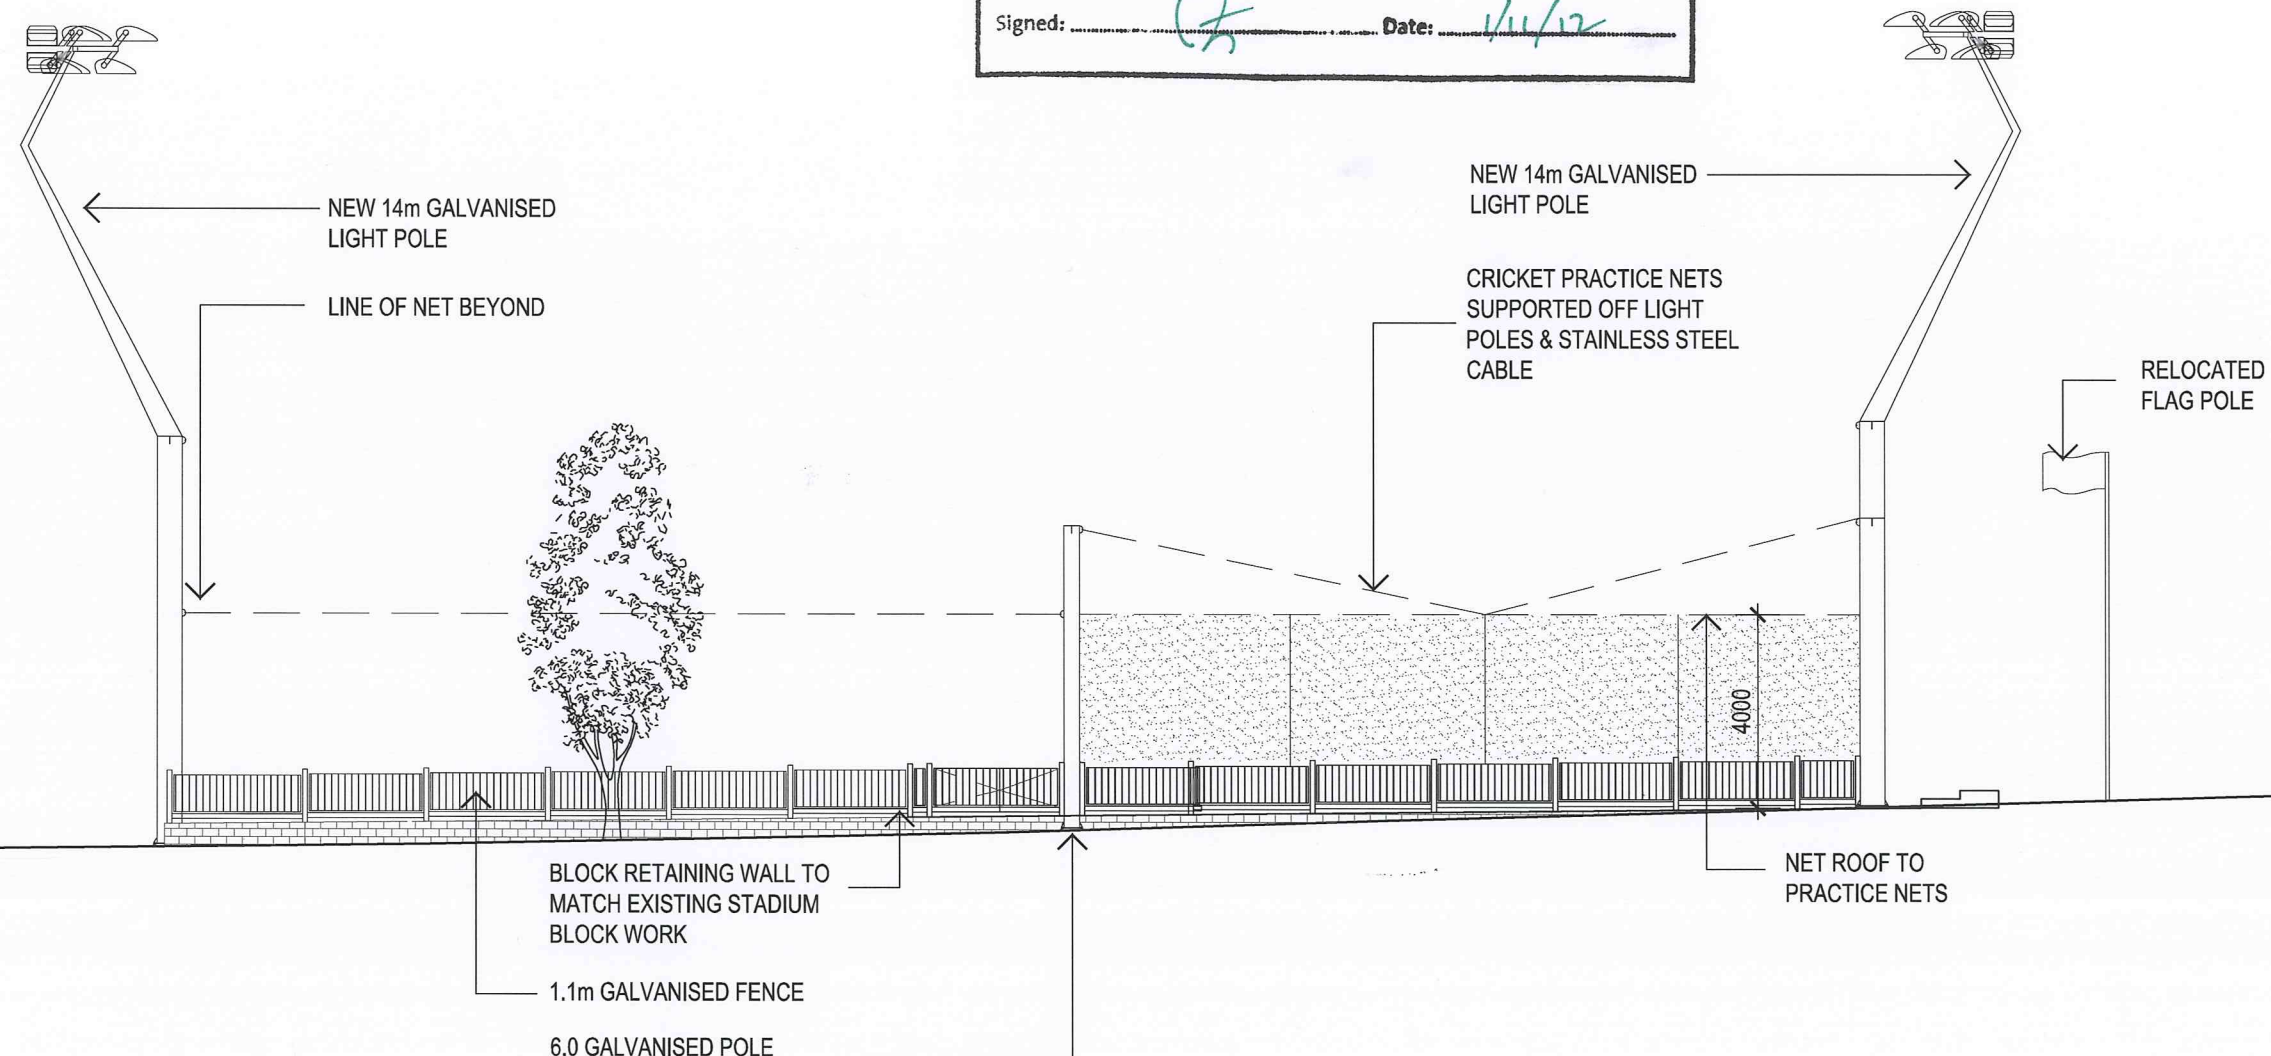

POPULOUS

418 Adelaide Street,
 GPO Box 5290
 Brisbane QLD
 AUSTRALIA
 ABN 55 072 891 993

www.populous.com
 E-mail: sport.au@populous.com



PROJ NO. 11.7192.00

DRAWING TITLE ANZ STADIUM CRICKET FACILITY SOUTH ELEVATION - OPTION 18


DRAWING NO. SK.10.300-OP18

ISSUE -

DATE 26.10.2012

SCALE 1:150 @A3

NSW SydneyOlympicPark
Sydney Olympic Park Authority
8 Australia Avenue Sydney Olympic Park NSW 2127
Issued under the Environmental, Planning and Assessment Act 1979
Approved Development Application No. 1609-2012
Granted on the 1/11/12 subject to any conditions
contained in the notice of determination.
Signed: [Signature] Date: 1/11/12

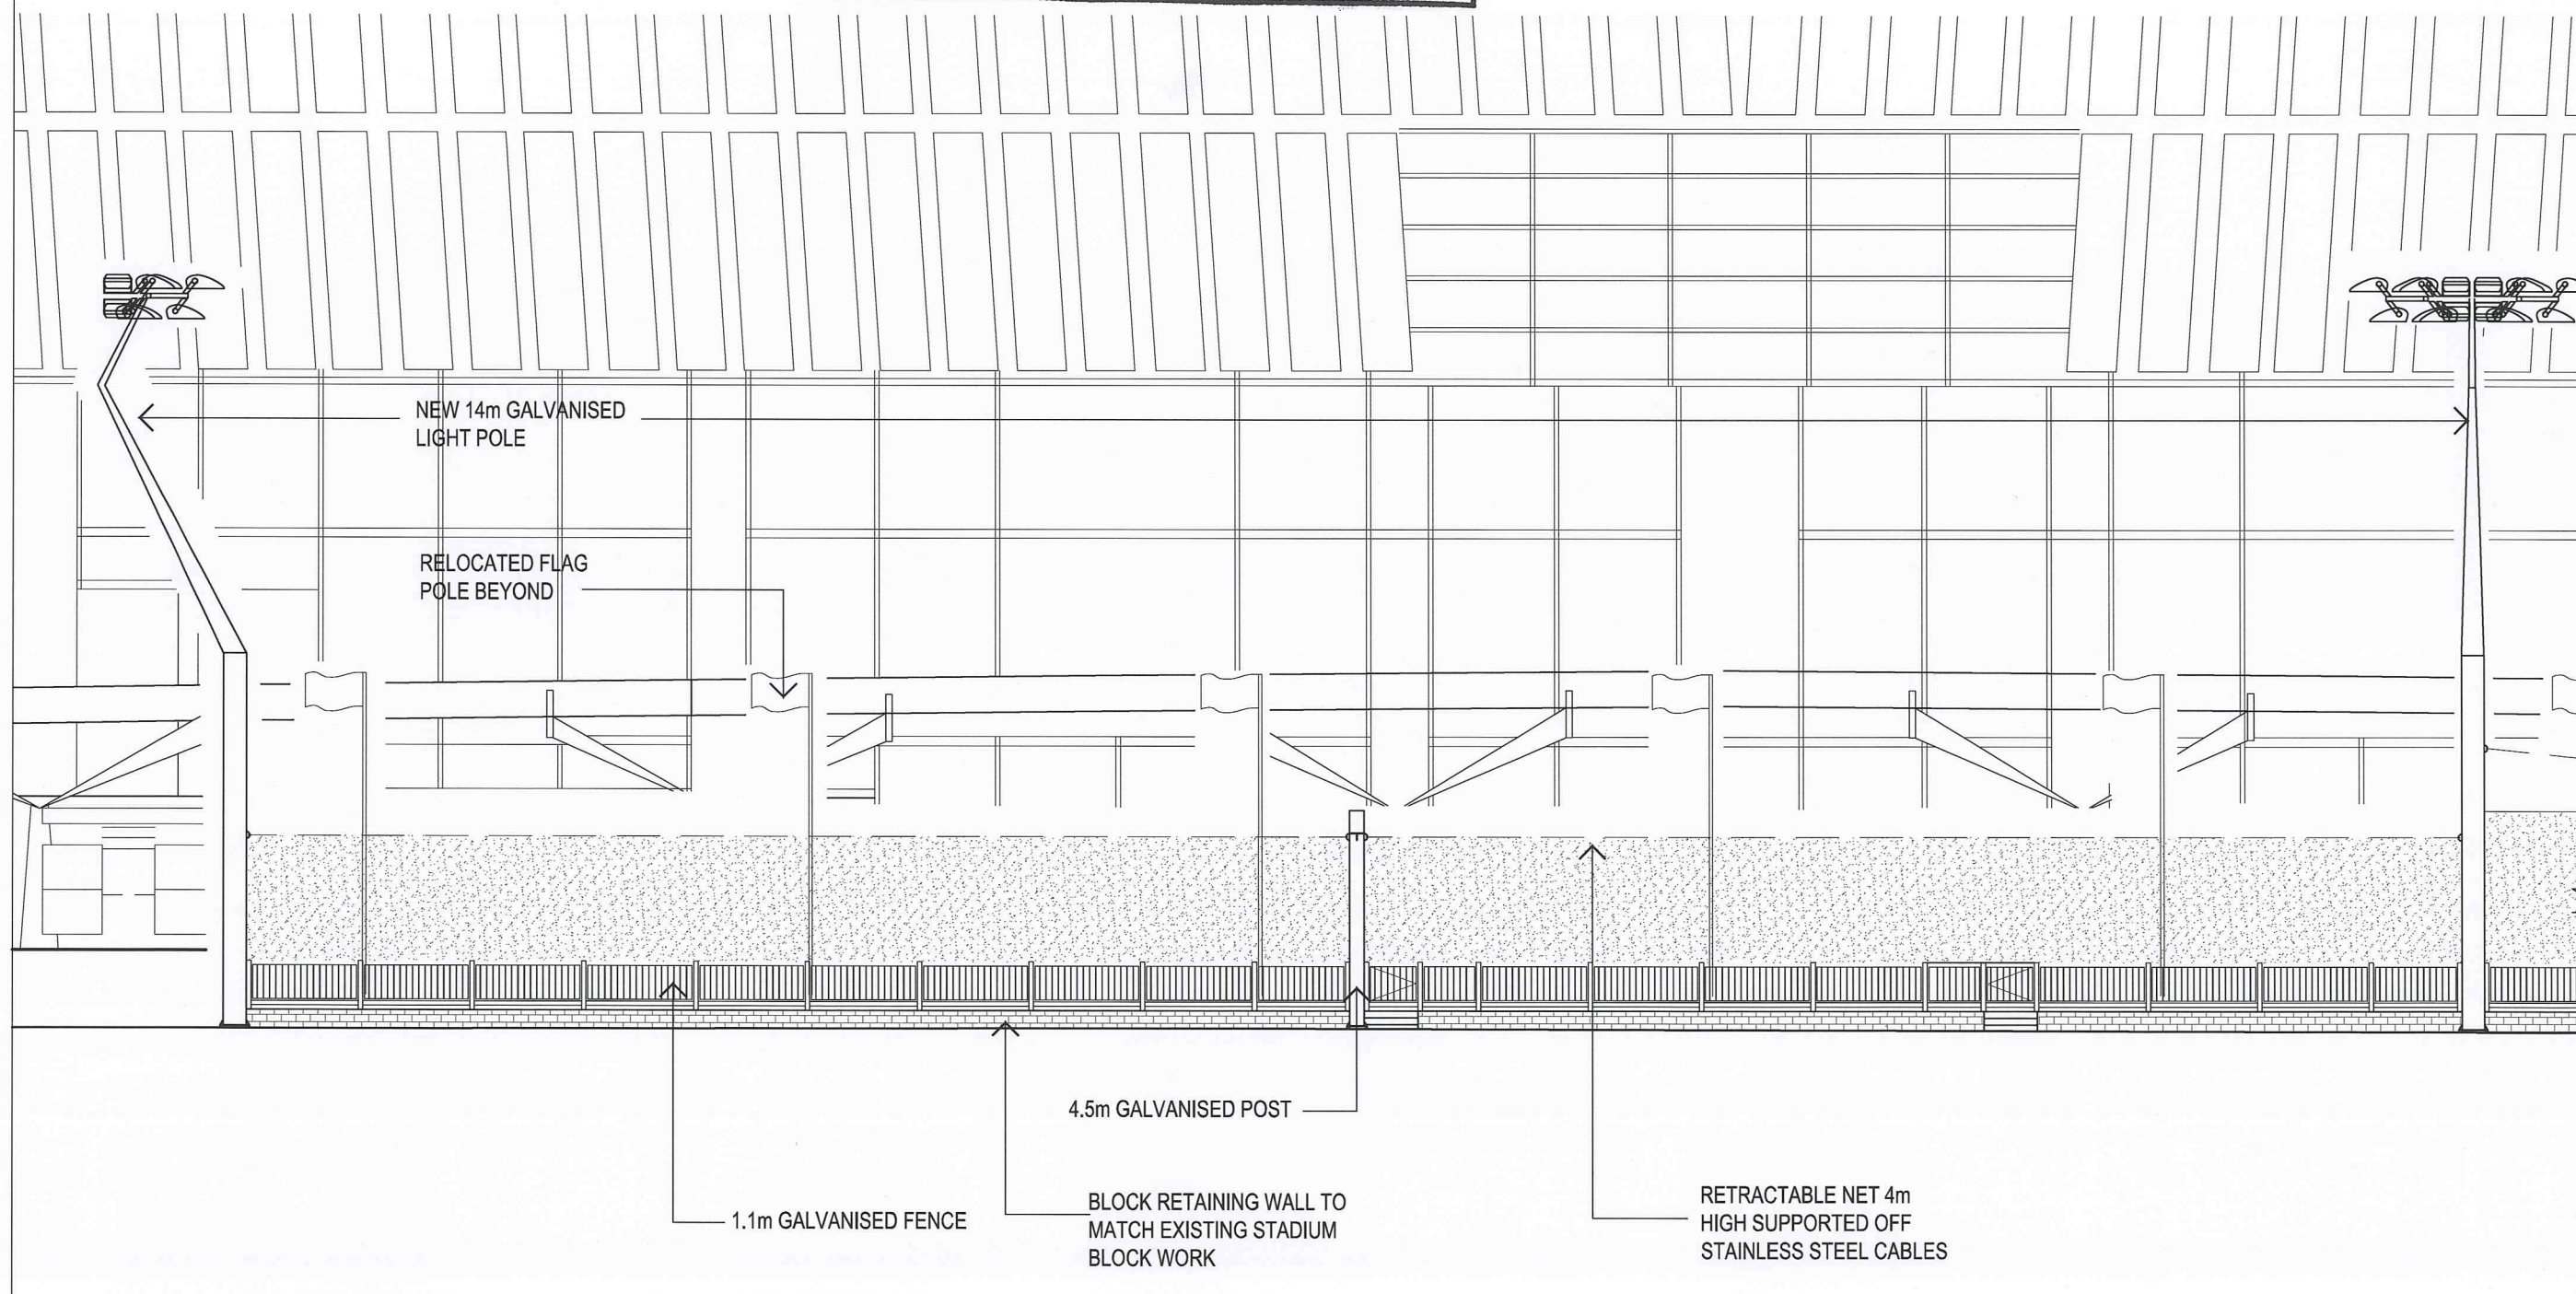



SydneyOlympicPark

Sydney Olympic Park Authority
8 Australia Avenue Sydney Olympic Park NSW 2127


Issued under the Environmental, Planning and Assessment Act 1979

Approved Development Application No. 16-09-2012

Granted on the 1/11/12 subject to any conditions
contained in the notice of determination.

Signed: [Signature] Date: 1/11/12

© Copyright POPULOUS TM 2010

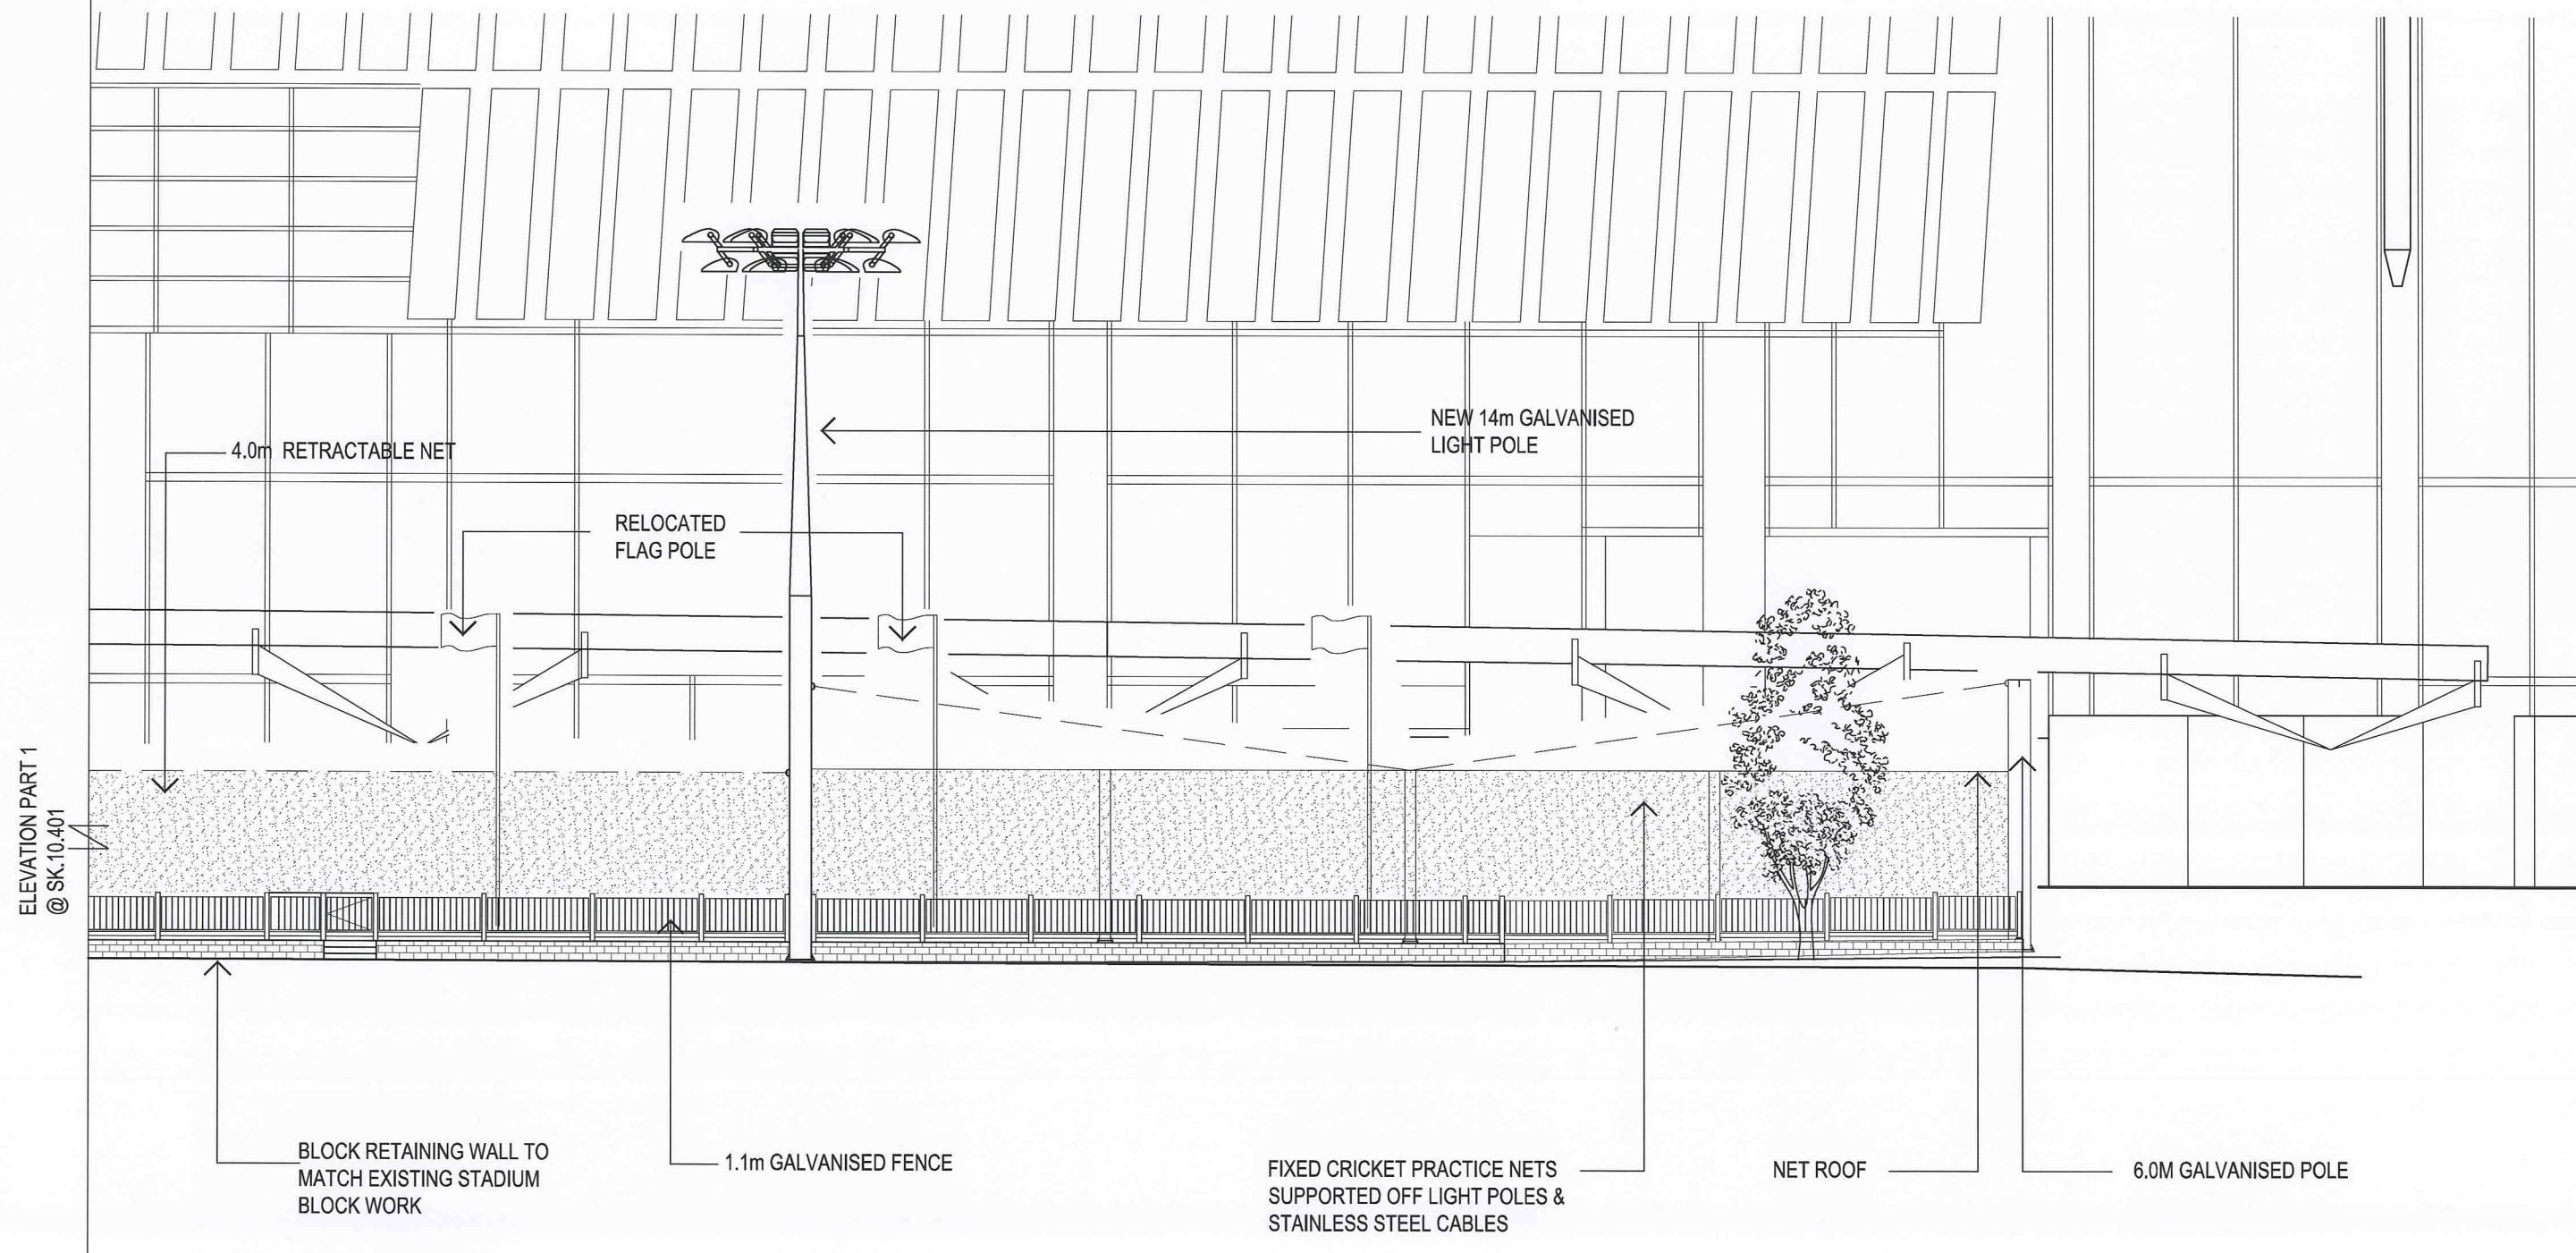

POPULOUS

418 Adelaide Street,
GPO Box 5290
Brisbane QLD
AUSTRALIA
ABN 55 072 891 993

www.populous.com
E-mail: sport.au@populous.com



PROJ NO. 11.7192.00





DRAWING TITLE ANZ STADIUM CRICKET FACILITY WEST ELEVATION PART 2 - OPTION 18

DRAWING NO. SK.10.402-OP18

ISSUE -

DATE 26.10.2012

SCALE 1:150 @A3

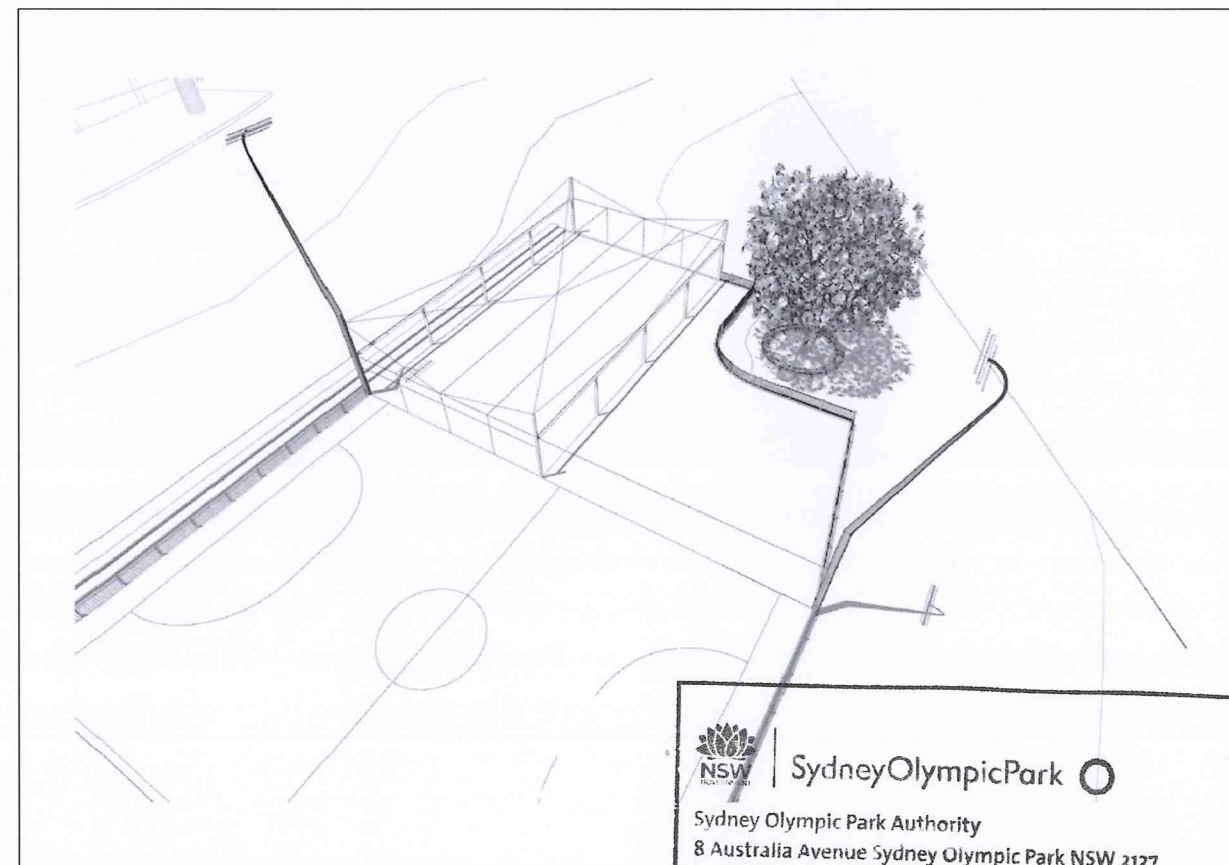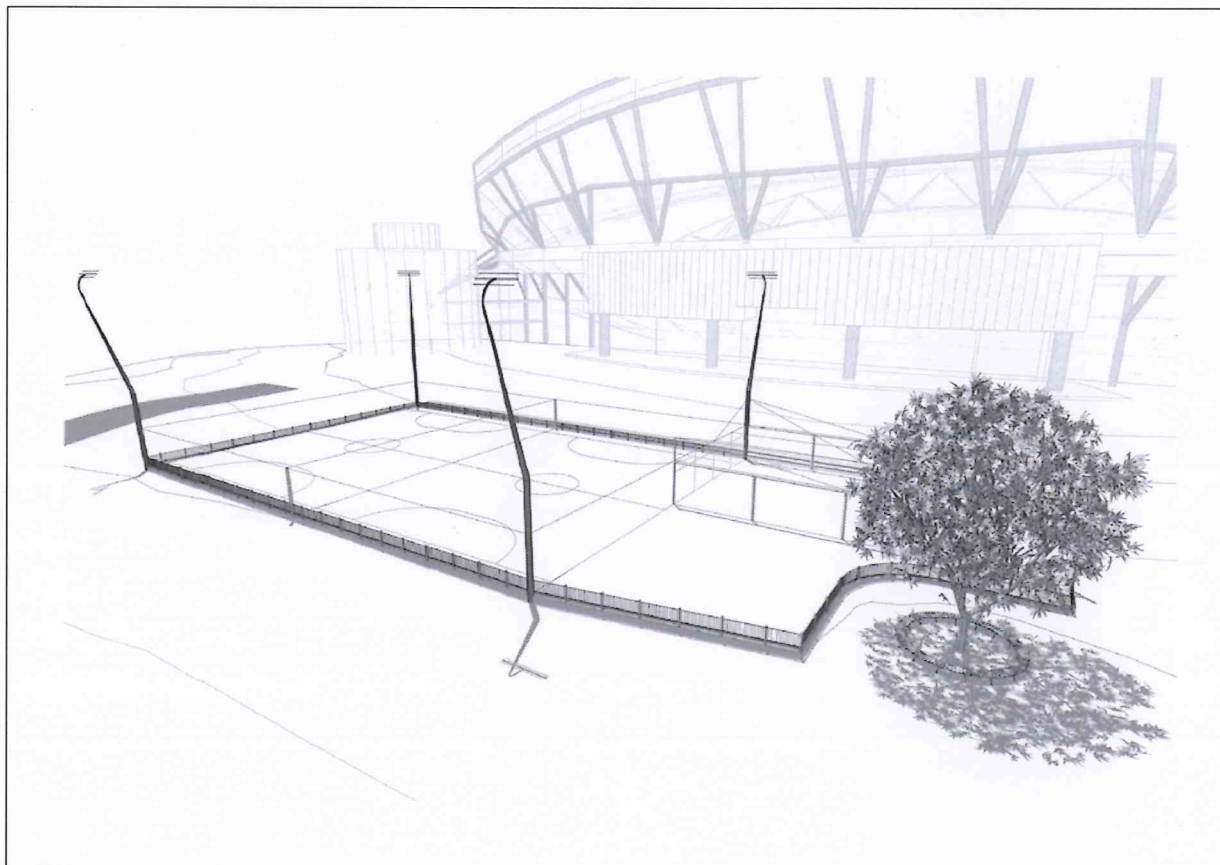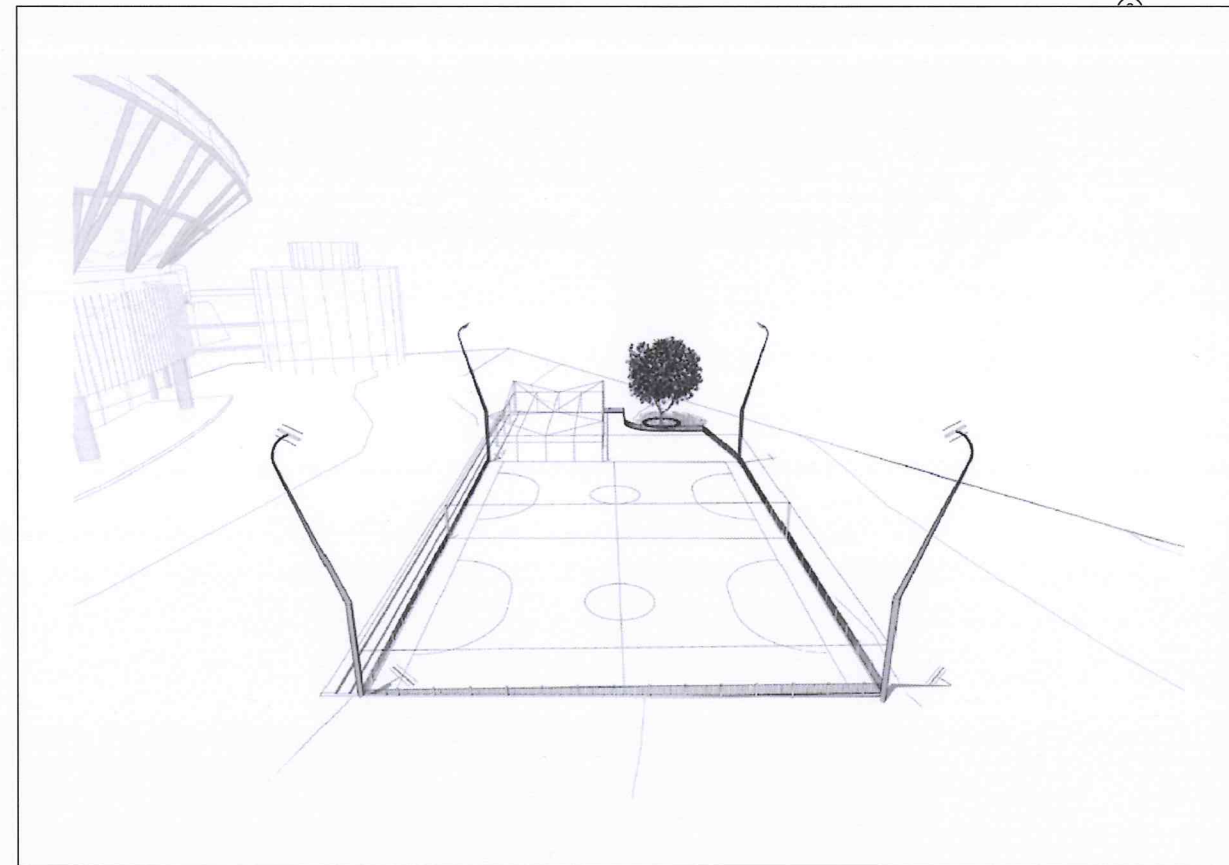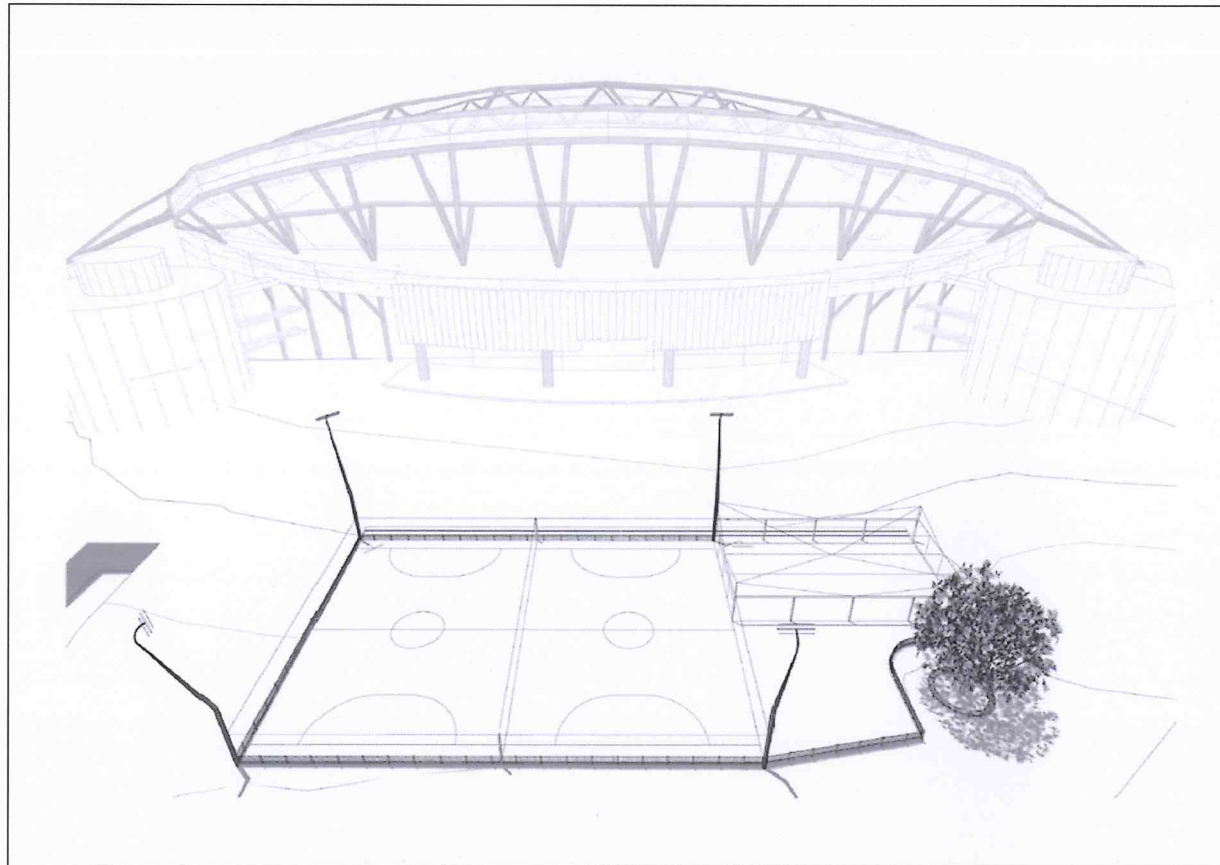

NSW | Sydney Olympic Park 



Sydney Olympic Park Authority
8 Australia Avenue Sydney Olympic Park NSW 2127

Issued under the Environmental, Planning and Assessment Act 1979


Approved Development Application No. 16-09-2012

Granted on the 1/11/12 subject to any conditions contained in the notice of determination.

Signed:  Date: 1/11/12

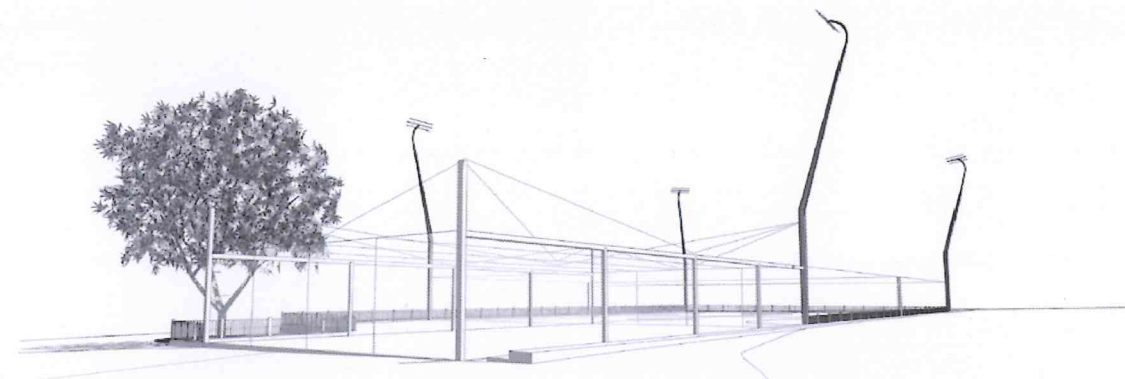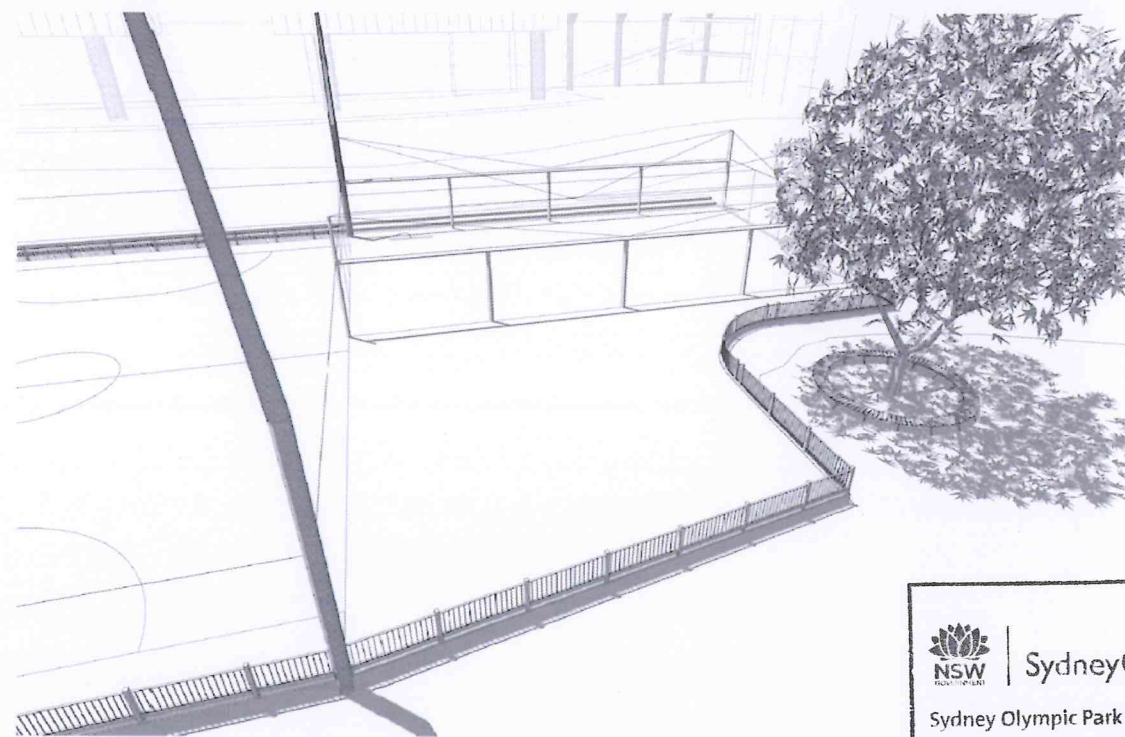

 SydneyOlympicPark	
Sydney Olympic Park Authority 8 Australia Avenue Sydney Olympic Park NSW 2127	
<i>Issued under the Environmental, Planning and Assessment Act 1979</i>	
Approved Development Application No.	16-09-2012
Granted on the	1/11/12
subject to any conditions contained in the notice of determination.	
Signed:	Date: 1/11/12

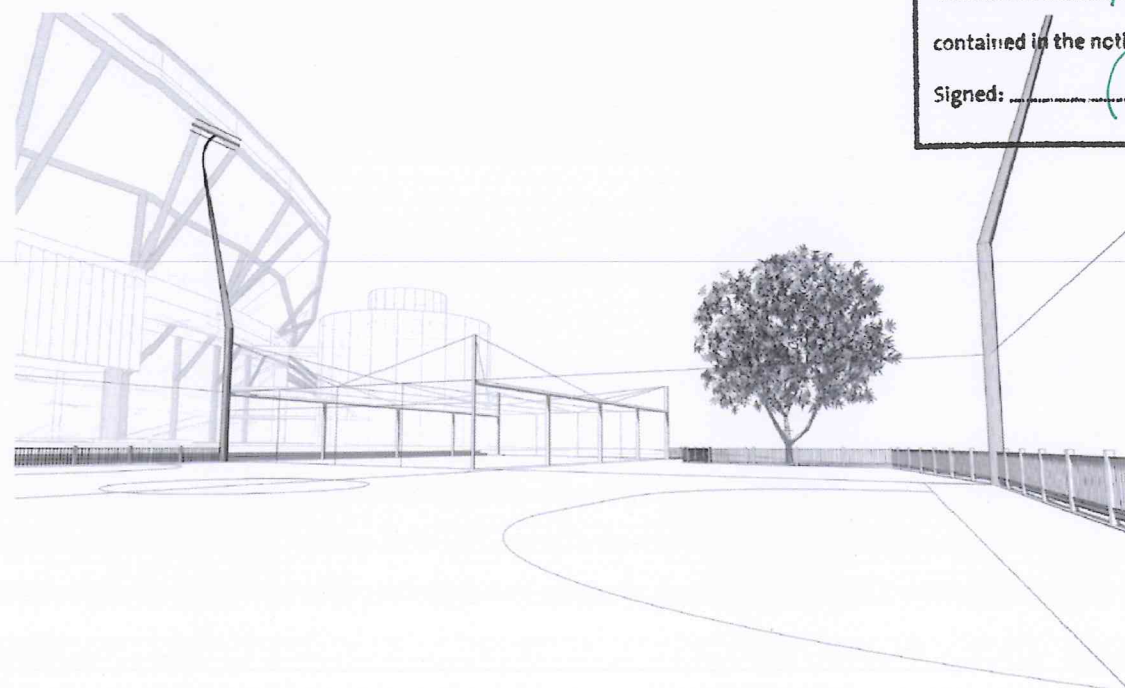

POPULOUS

418 Adelaide Street,
 GPO Box 5290
 Brisbane QLD
 AUSTRALIA
 ABN 55 072 891 993

www.populous.com
 E-mail: sport.au@populous.com

ANZ Stadium
 Australia's home ground

PROJ NO. 11.7192.00

DRAWING TITLE ANZ STADIUM CRICKET FACILITY PERSPECTIVES

DRAWING NO. SK.31.002

ISSUE -

DATE 26.10.2012

SCALE NTS @A3

ANZ Multicourt

Lat27 have been engaged by Populous to develop a preferred option for the breakout space within the proposed Multicourt within the ANZ Stadium Precinct, Sydney.

A key considerations for this space will be how it interfaces with the existing fig tree that is to remain within the arena.

The concepts shown within this document are indicative and are issued for client engagement and review.



SydneyOlympicPark


Sydney Olympic Park Authority
8 Australia Avenue Sydney Olympic Park NSW 2127

Issued under the *Environmental, Planning and Assessment Act 1979*

Approved Development Application No. 16-09-2612

Granted on the 1/11/12 subject to any conditions contained in the notice of determination.


Signed: [Signature] Date: 1/11/12

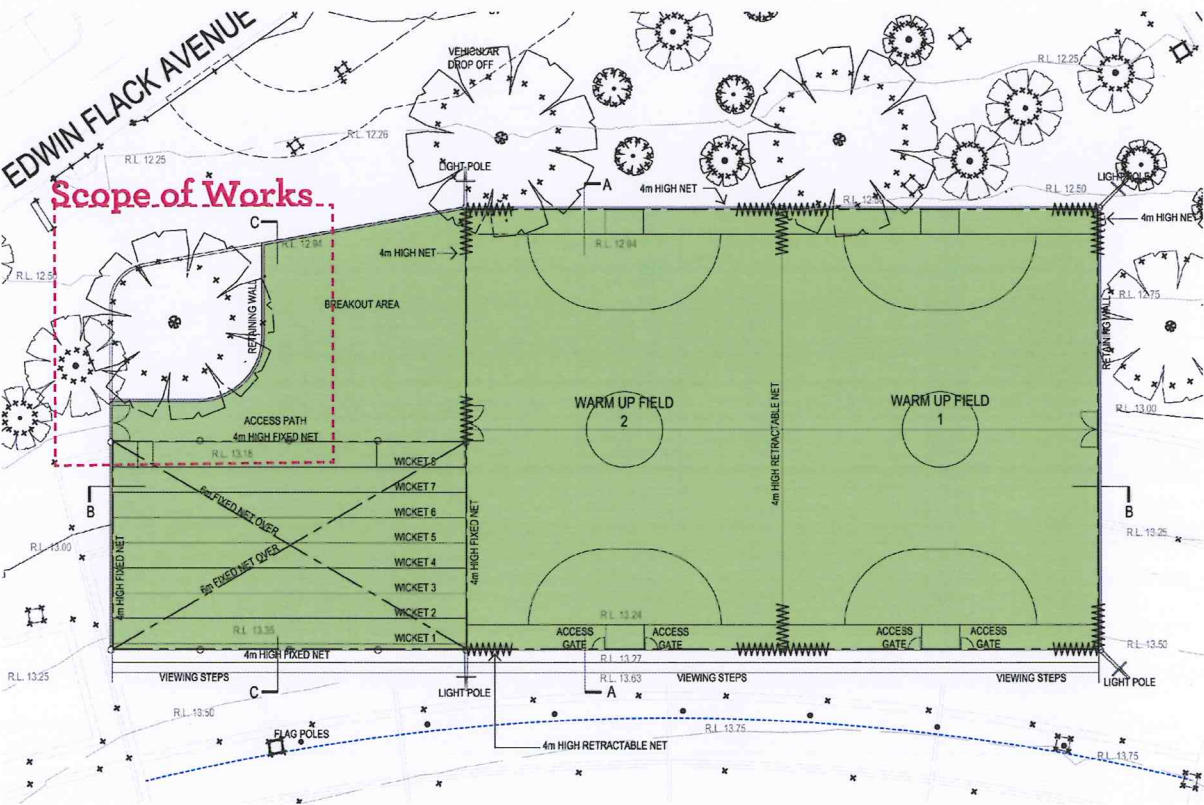

Site Plan

Interface with existing vegetation

The general arrangement plan prepared by Populous has provided an offset for general circulation beyond the extent of the existing garden area. This zone is to be free for retaining walls and fences to occur beyond the drip line of the existing advanced ficus tree. It is the intent of the project that this tree be retained and protected and be enhanced with the addition of a seating edge. Refer page 2 of this document for details.

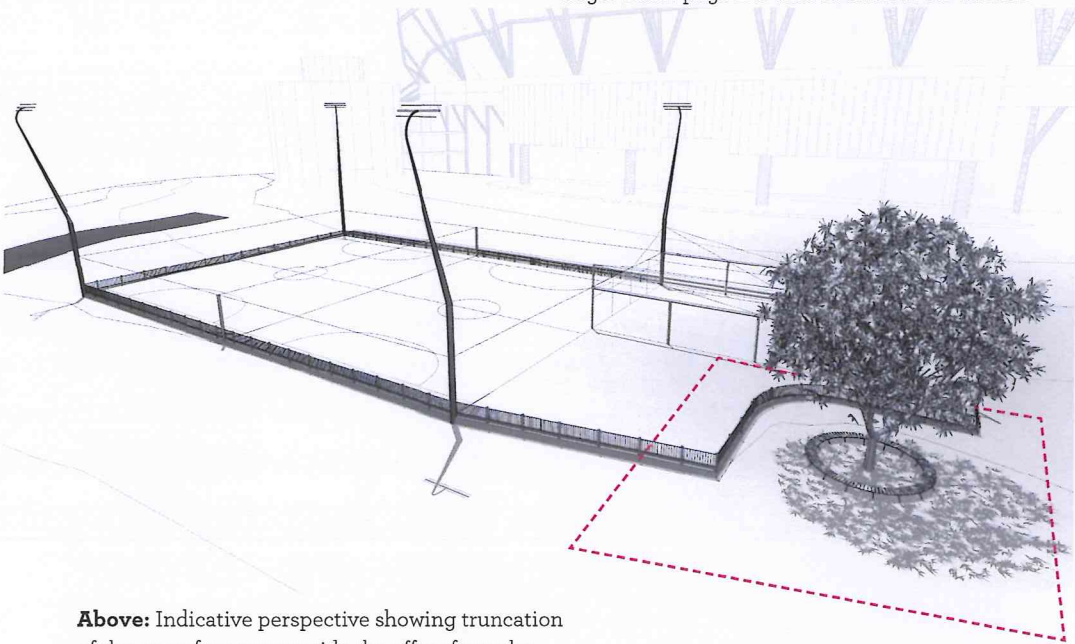

Above: Indicative perspective showing truncation of the court fence to provide the offset from the existing tree



Design Solution

Propriety curved bench seat to perimeter of existing planting area.

The suggested arrangement would coincide with minor pruning of the existing under storey to provide a zone of 1.0m metre clear behind the seat to improve access for maintenance and reduce likelihood spikes from lomandra specifes flower / seed pods when seat is in use.



SydneyOlympicPark

Sydney Olympic Park Authority
8 Australia Avenue Sydney Olympic Park NSW 2127

Issued under the Environmental, Planning and Assessment Act 1979

Approved Development Application No. : 16-09-2012

Granted on the 1/11/12 subject to any conditions

contained in the notice of determination.

Signed: [Signature] Date: 1/11/12



Seating Specification

- + Bench seat to be: Bench Seat 1 Curved External : BS1CR.18.MR.PL by Botton & Gardener.
- + Internal radius is typically 4100mm and is to be verified on site prior to fabrication.

Materials


- + Frame to be: Cast aluminium with polished finish
- + Body to be: Mixed Red Hardwood with exterior oil finish
- + Dimensions (max)
- + width (mm) : 430
- + height (mm) : 440
- + Fixing to be : Surface fixed, to strip footing within planting area (to future detail)

Existing Fig tree to remain and be protected. No excavation or filling to occur within the line of existing garden bed


Existing ground covers (lomandra Longifolia) to remain.

Outer face of proposed seat to align with the edge of the existing garden bed

Minimum clearance between outer most point of balustrade and seat is 1600mm

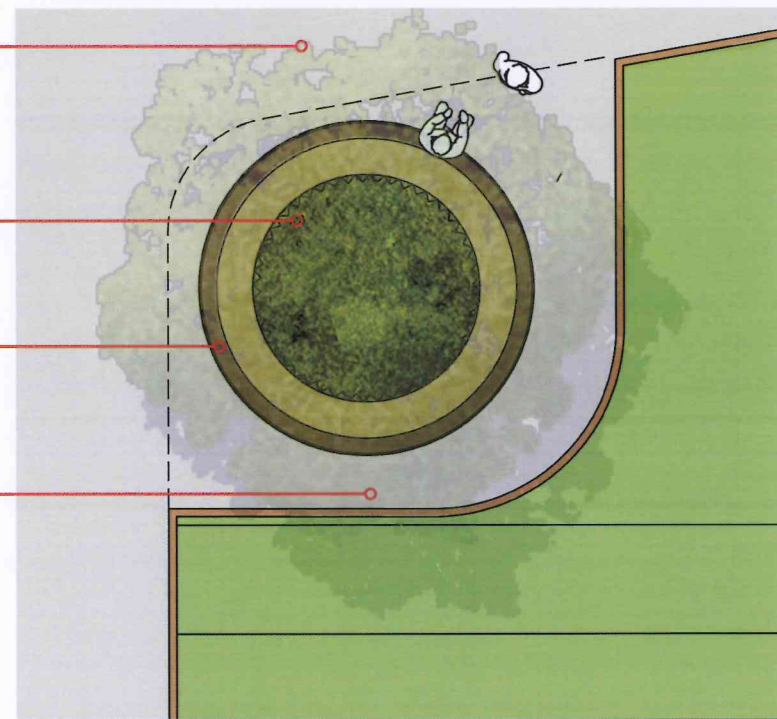


Landscape Sketch Plan

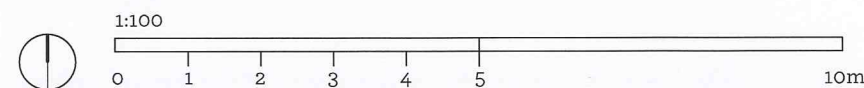


Existing Fig tree to remain and be protected. No excavation or filling to occur within the line of existing garden bed

Existing pavement to remain

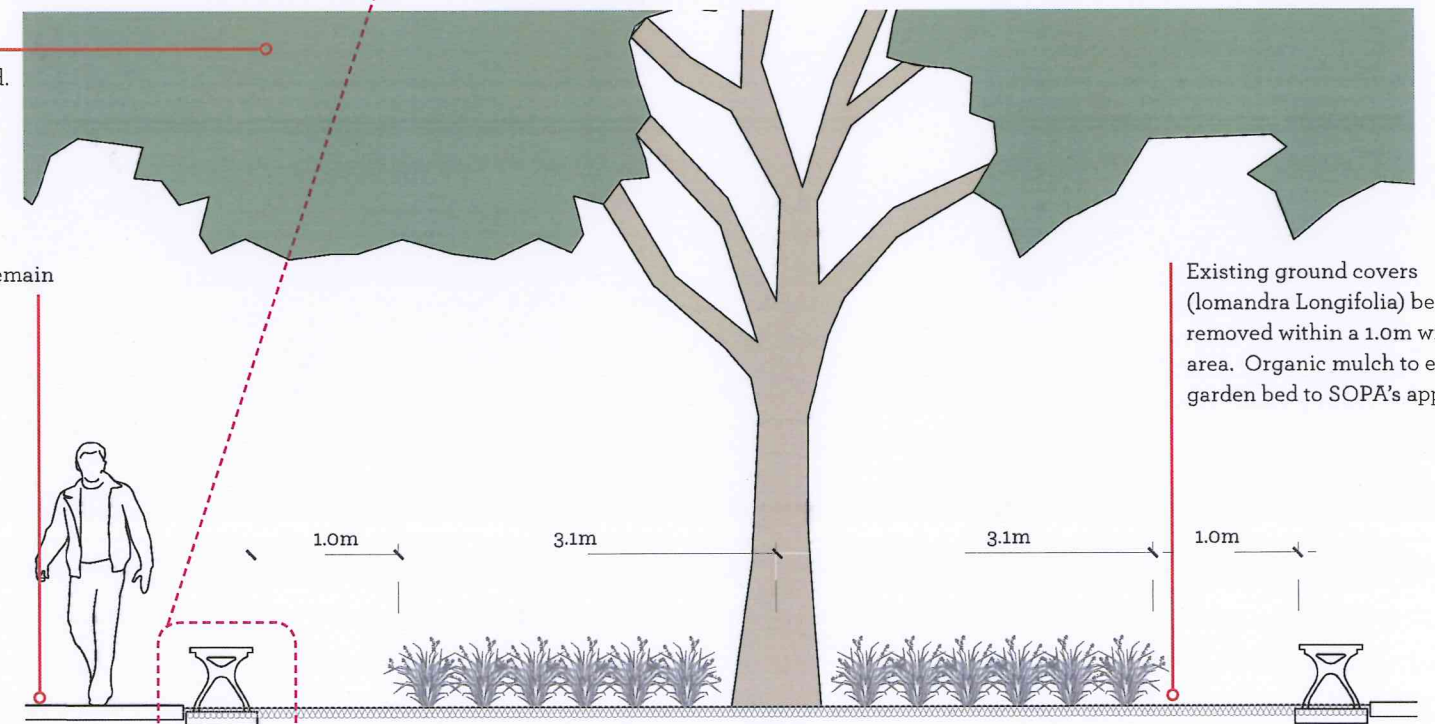

Sketch Cross Section

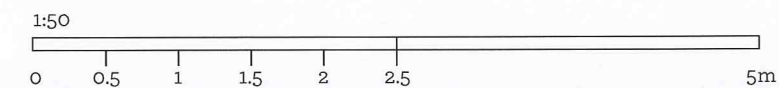

Existing ground covers (lomandra Longifolia) be removed within a 1.0m wide area. Organic mulch to entire garden bed to SOPA's approval

Multi Sports Court Breakout Space. ANZ Stadium, Sydney

26.October.2012 . ref 12077.01. Rev C