


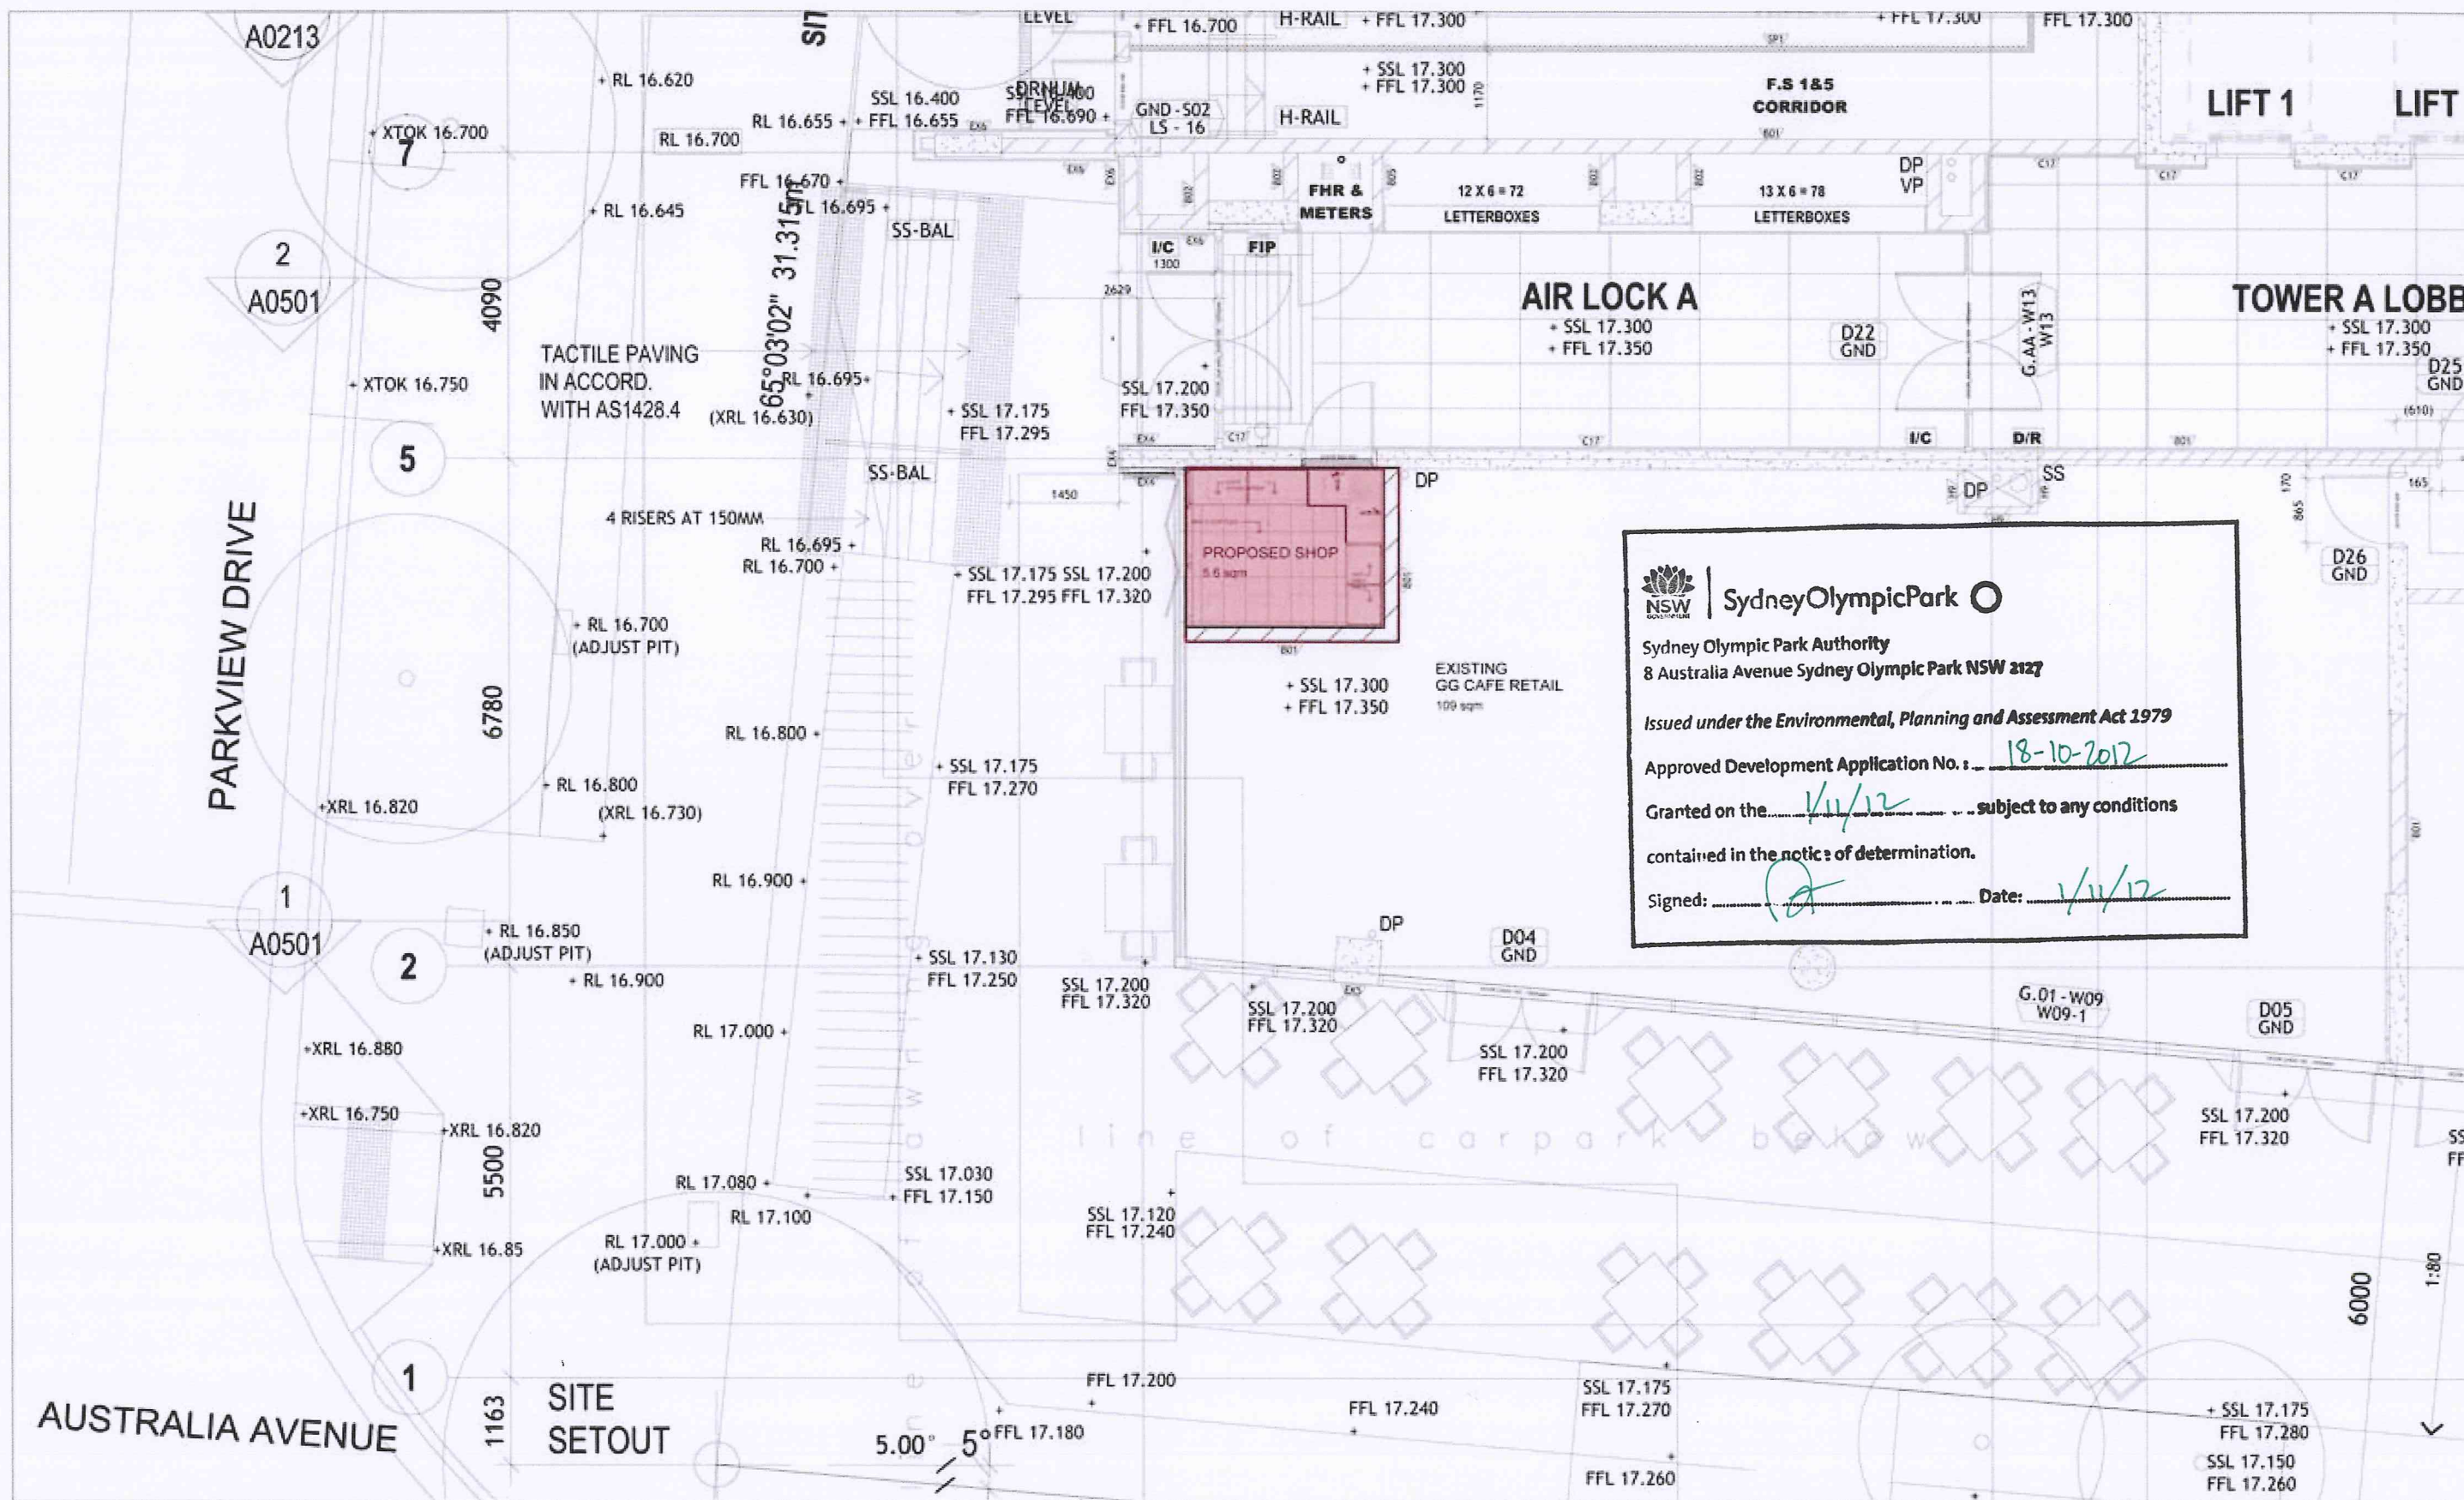

SydneyOlympicPark

Sydney Olympic Park Authority
8 Australia Avenue Sydney Olympic Park NSW 2127

Issued under the Environmental, Planning and Assessment Act 1979

Approved Development Application No. : 18-10-2012

Granted on the 1/11/12 subject to any conditions contained in the notice of determination.

Signed: [Signature] Date: 1/11/12

PROPOSED RETAIL FIT OUT



RMG DESIGN PRACTICE
SUITE 01 / 09 AUSTRALIA AVENUE
SYDNEY OLYMPIC PARK 2127
T: (02) 89648913
EMAIL: rmgdesignpractice@bigpond.com

NEVER scale off drawings, use figured dimensions only

NOTES:
VERIFY ALL DIMENSIONS AND LEVELS ON SITE AND REPORT ANY DISCREPANCIES PRIOR TO THE COMMENCEMENT OF WORK.
USE FIGURED DIMENSIONS ONLY - DO NOT SCALE FROM DRAWINGS.
RMG DESIGN PRACTICE CANNOT GUARANTEE THE ACCURACY OF CONTENT AND FORMAT FOR COPIES OF DRAWINGS ISSUED ELECTRONICALLY.
THE COMPLETION OF THE ISSUE DETAILS CHECKED AND AUTHORIZED SECTION IS CONFIRMATION OF THE STATUS OF THE DRAWING. THE DRAWING SHALL NOT BE USED FOR CONSTRUCTION UNLESS ENDORSED FOR CONSTRUCTION AND AUTHORIZED FOR SALE.
COPYRIGHT: RMG DESIGN PRACTICE
INFORMATION CONTAINED IN THIS DRAWING IS THE PROPERTY OF RMG DESIGN PRACTICE. COPIES OR USING THIS DATA IN ANY FORM OR BY ANY MEANS WITHOUT PERMISSION IS PROHIBITED.
THIS DOCUMENT IN BOTH ELECTRONIC AND HARD COPY FORMATS IS AND SHALL REMAIN THE PROPERTY OF RMG DESIGN PRACTICE. THE INFORMATION ONLY BE USED FOR THE PURPOSE FOR WHICH AND COMMISSION. UNAUTHORIZED USE OF THIS INFORMATION IN ANY FORM OR BY ANY MEANS IS PROHIBITED.

DRAWING TITLE

SITE

ORIGINAL MEDIA SIZE

A3

DRAWING NUMBER

DA 03

CLIENT

SOP RETAIL PTY LTD


PROJECT ADDRESS

**9-11 AUSTRALIA AVE
SYDNEY OLYMPIC PARK, NSW 2127**

PLOT DATE

24 / 10 / 2012


N

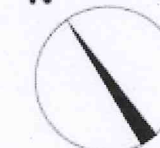

QUALITY CHECK

Drawings Approval for:

Item	Drawn	Project Architect	Director	Client
PM - SA				
IC				
CS				
ORDER 2012				
CONSTRUCTION				
ISSUE				
AMENDMENTS				
NO.	Item	Drawn		

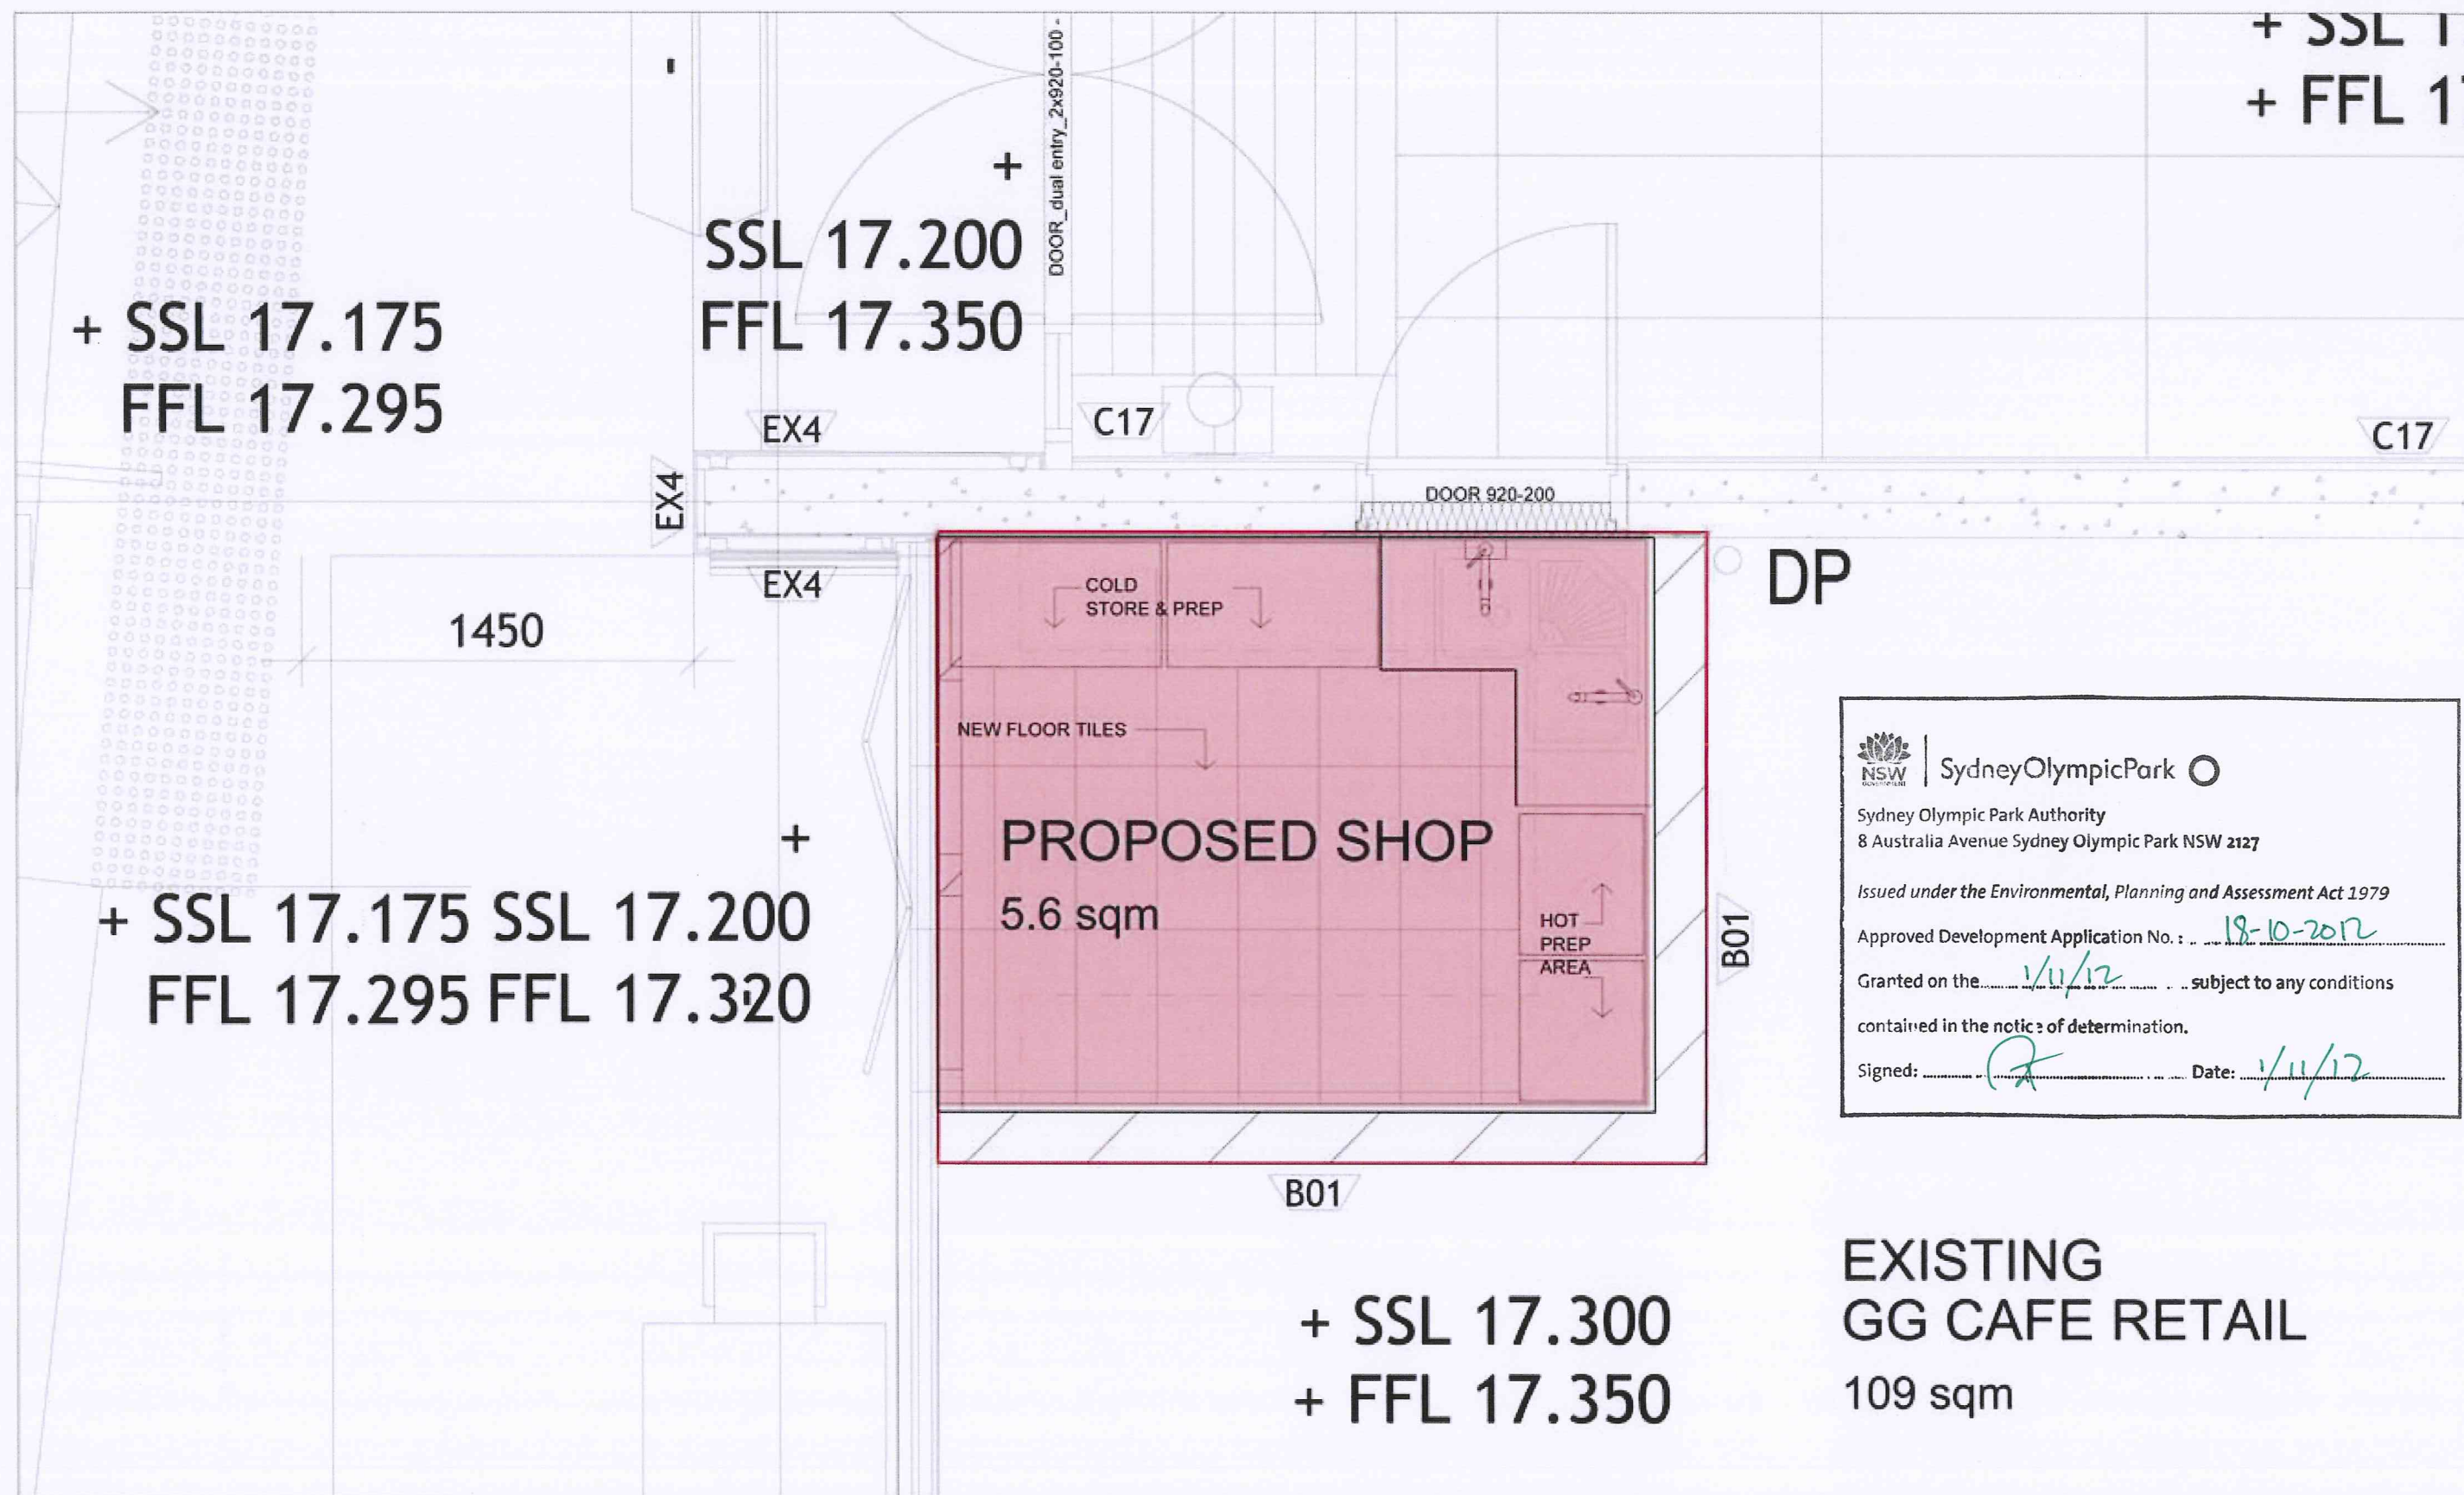


SydneyOlympicPark

Sydney Olympic Park Authority
 8 Australia Avenue Sydney Olympic Park NSW 2127

Issued under the Environmental, Planning and Assessment Act 1979
 Approved Development Application No. : 18-10-2012
 Granted on the 1/11/12 subject to any conditions
 contained in the notice of determination.
 Signed: [Signature] Date: 1/11/12

PROPOSED RETAIL FIT OUT



RMG DESIGN PRACTICE
 SUITE 01 / 09 AUSTRALIA AVENUE
 SYDNEY OLYMPIC PARK 2127
 T: (02) 89648913
 EMAIL: rmgdesignpractice@bigpond.com

NEVER scale off drawings, use figured dimensions only

NOTES:
 VERIFY ALL DIMENSIONS AND LEVELS ON SITE AND REPORT ANY DISCREPANCIES PRIOR
 TO THE COMMENCEMENT OF WORK.
 USE FIGURED DIMENSIONS ONLY. DO NOT SCALE FROM DRAWINGS.
 RMG DESIGN PRACTICE CANNOT GUARANTEE THE ACCURACY OF CONTENT AND FORMAT
 FOR LINES OF DRAWINGS ISSUED ELECTRONICALLY.
 THE COMPLETION OF THE STATUS OF THE DRAWING, THE DRAWING SHALL NOT
 BE USED FOR CONSTRUCTION UNLESS ENDORSED FOR CONSTRUCTION AND
 AUTHORIZED FOR SALE.
 COPYRIGHT: RMG DESIGN PRACTICE
 INFORMATION CONTAINED IN THIS DRAWING IS THE PROPERTY OF RMG DESIGN
 PRACTICE. COPYING OR LOANING THIS DATA WITHOUT WRITTEN CONSENT, WITHOUT
 PERMISSION, IS PROHIBITED.
 THIS DOCUMENT IN BOTH ELECTRONIC AND HARD COPY FORMATS IS AND SHALL REMAIN
 THE PROPERTY OF RMG DESIGN PRACTICE. THE INFORMATION ONLY BE USED FOR THE
 PURPOSE FOR WHICH AND COMMISSION. UNAUTHORIZED USE OF THIS INFORMATION IN
 ANY FORM OR MANNER IS PROHIBITED.

DRAWING TITLE
SITE

ORIGINAL MEDIA SIZE
A3

DRAWING NUMBER
DA 04

CLIENT
SOP RETAIL PTY LTD

PROJECT ADDRESS
**9-11 AUSTRALIA AVE
 SYDNEY OLYMPIC PARK, NSW 2127**

PLOT DATE
24 / 10 / 2012



QUALITY CHECK

Drawings Approval for:				
Item	Drawn	Project Architect	Director	Client
PSA - SA				
CE				
CS				
REDESIGN				
CONSTRUCTION				
AMENDMENTS				
NO	Item	Drawn		



SydneyOlympicPark

Sydney Olympic Park Authority

8 Australia Avenue Sydney Olympic Park NSW 2127

Issued under the Environmental, Planning and Assessment Act 1979

Approved Development Application No. : 18-10-202

Created on the 1/11/12

subject to any conditions

contained in the notice of determination.


Signed: 1/11/12



PROPOSED RETAIL FIT OUT

 RMG DESIGN PRACTICE SUITE 01 / 09 AUSTRALIA AVENUE SYDNEY OLYMPIC PARK 2127 T: (02) 89648913 EMAIL: rmgdesignpractice@bigpond.com	NOTES VERIFY ALL DIMENSIONS AND LEVELS ON SITE AND REPORT ANY DISCREPANCIES PRIOR TO THE COMMENCEMENT OF WORK. USE FIGURED DIMENSIONS ONLY. DO NOT SCALE FROM DRAWINGS. RMG DESIGN PRACTICE CANNOT GUARANTEE THE ACCURACY OF CONTENT AND FORMAT FOR COPIES OF DRAWINGS ISSUED ELECTRONICALLY. THE COMPLETION OF THE ISSUE DETAILS SHEET AND AUTHORIZED SECTION IS CONFIRMATION OF THE STATUS OF THE DRAWING. THE DRAWING SHALL NOT BE USED FOR CONSTRUCTION UNLESS IT IS DORSED FOR CONSTRUCTION AND AUTHORIZED FOR ISSUE. COPYRIGHT RMG DESIGN PRACTICE INFORMATION CONTAINED IN THIS DRAWING IS THE COPYRIGHT OF RMG DESIGN PRACTICE. COPYING OR USING THIS DATA IN WHOLE OR PART IN ANY FORMAT WITHOUT PERMISSION IS STRICTLY PROHIBITED. THIS DOCUMENT IN BOTH ELECTRONIC AND HARD COPY FORMATS IS AND SHALL REMAIN THE PROPERTY OF RMG DESIGN PRACTICE. THE INFORMATION ONLY BE USED FOR THE PURPOSE FOR WHICH HAS BEEN PROVIDED. UNAUTHORIZED USE OF THIS INFORMATION IN ANY FORMAT WHAT SO EVER IS PROHIBITED.	DRAWING TITLE SITE PHOTOS ORIGINAL MEDIA SIZE A3 DRAWING NUMBER DA 05	CLIENT SOP RETAIL PTY LTD PROJECT ADDRESS 9-11 AUSTRALIA AVE SYDNEY OLYMPIC PARK, NSW 2127 PLOT DATE 24 / 10 / 2012	0 1 2 N	QUALITY CHECK Drawings Approval for: <table><thead><tr><th>Item</th><th>Drawn</th><th>Project Architect</th><th>Director</th><th>Client</th></tr></thead><tbody><tr><td>PFA - DA</td><td></td><td></td><td></td><td></td></tr><tr><td>CC</td><td></td><td></td><td></td><td></td></tr><tr><td>CD</td><td></td><td></td><td></td><td></td></tr></tbody></table> TENDER DATE CONSTRUCTION ISSUE AMENDMENTS <table><thead><tr><th>NO.</th><th>Item</th><th>Drawn</th></tr></thead><tbody><tr><td></td><td></td><td></td></tr></tbody></table>	Item	Drawn	Project Architect	Director	Client	PFA - DA					CC					CD					NO.	Item	Drawn			
Item	Drawn	Project Architect	Director	Client																											
PFA - DA																															
CC																															
CD																															
NO.	Item	Drawn																													

NEVER scale off drawings, use figured dimensions only

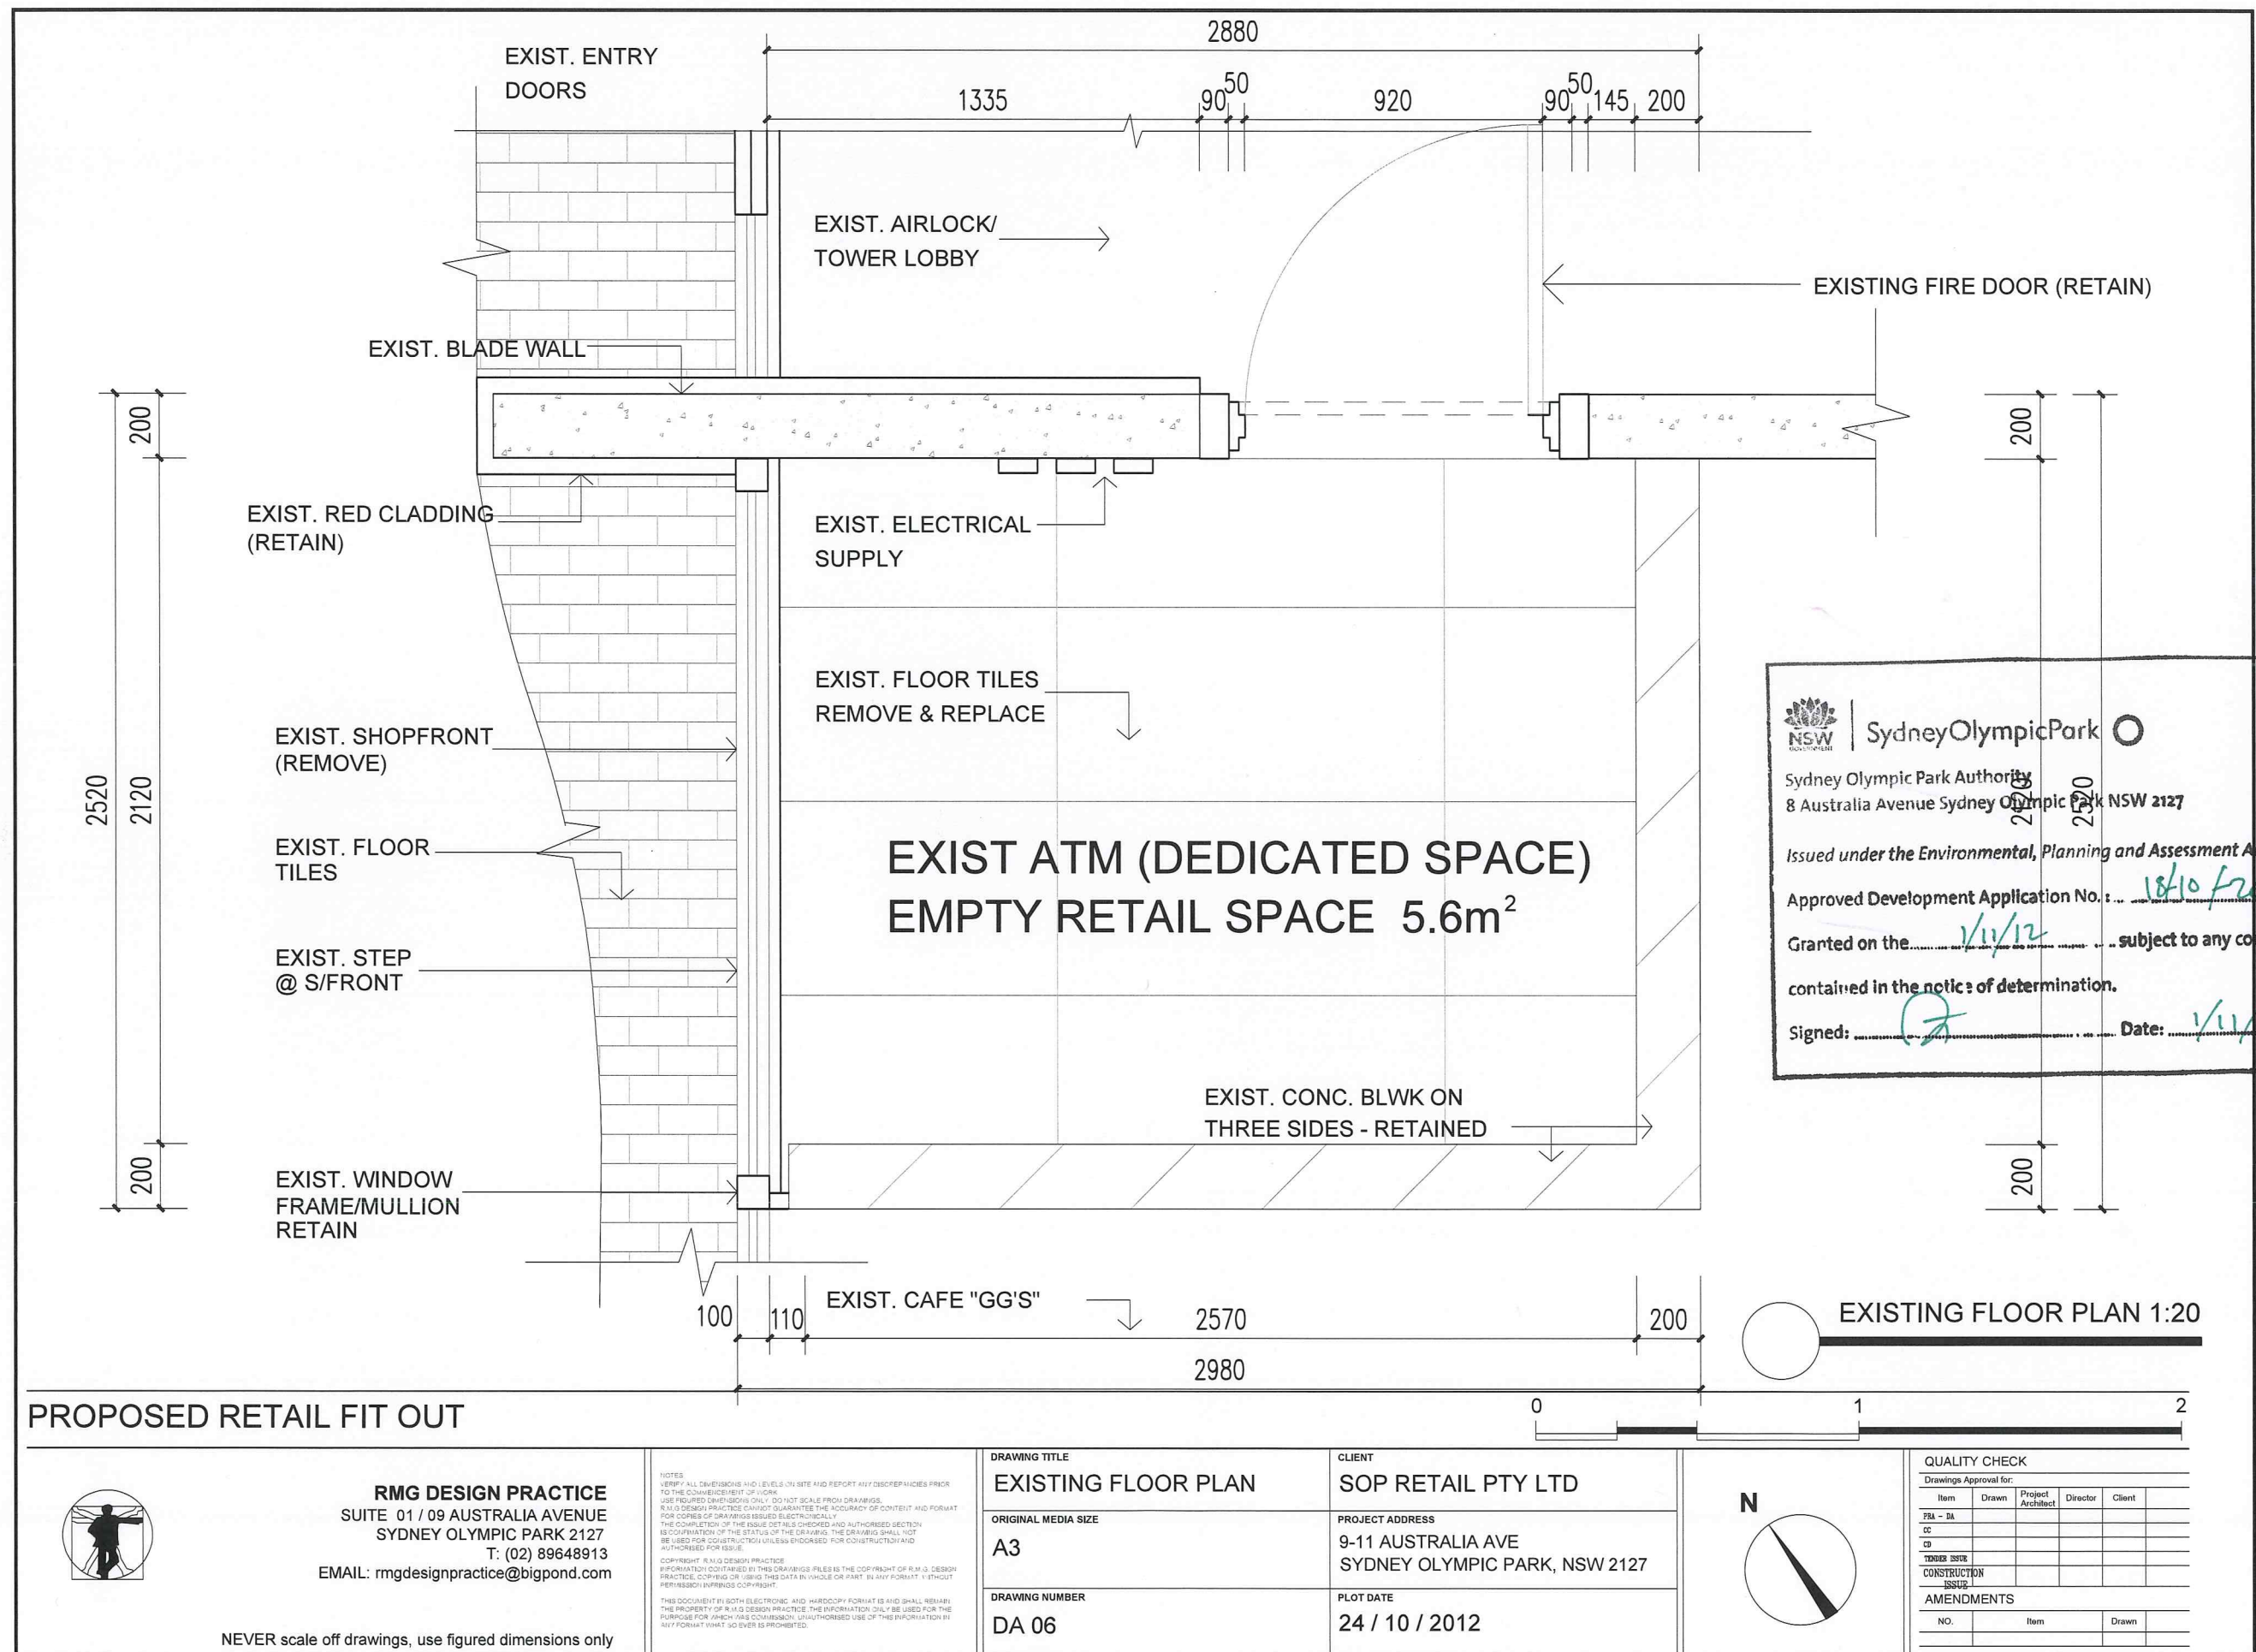



Sydney Olympic Park

Sydney Olympic Park Authority
8 Australia Avenue Sydney Olympic Park NSW 2127


Issued under the Environmental, Planning and Assessment Act 1979

Approved Development Application No. 18-10-2012

Granted on the 1/11/12 subject to any conditions

contained in the notice of determination.

Signed: [Signature] Date: 1/11/12

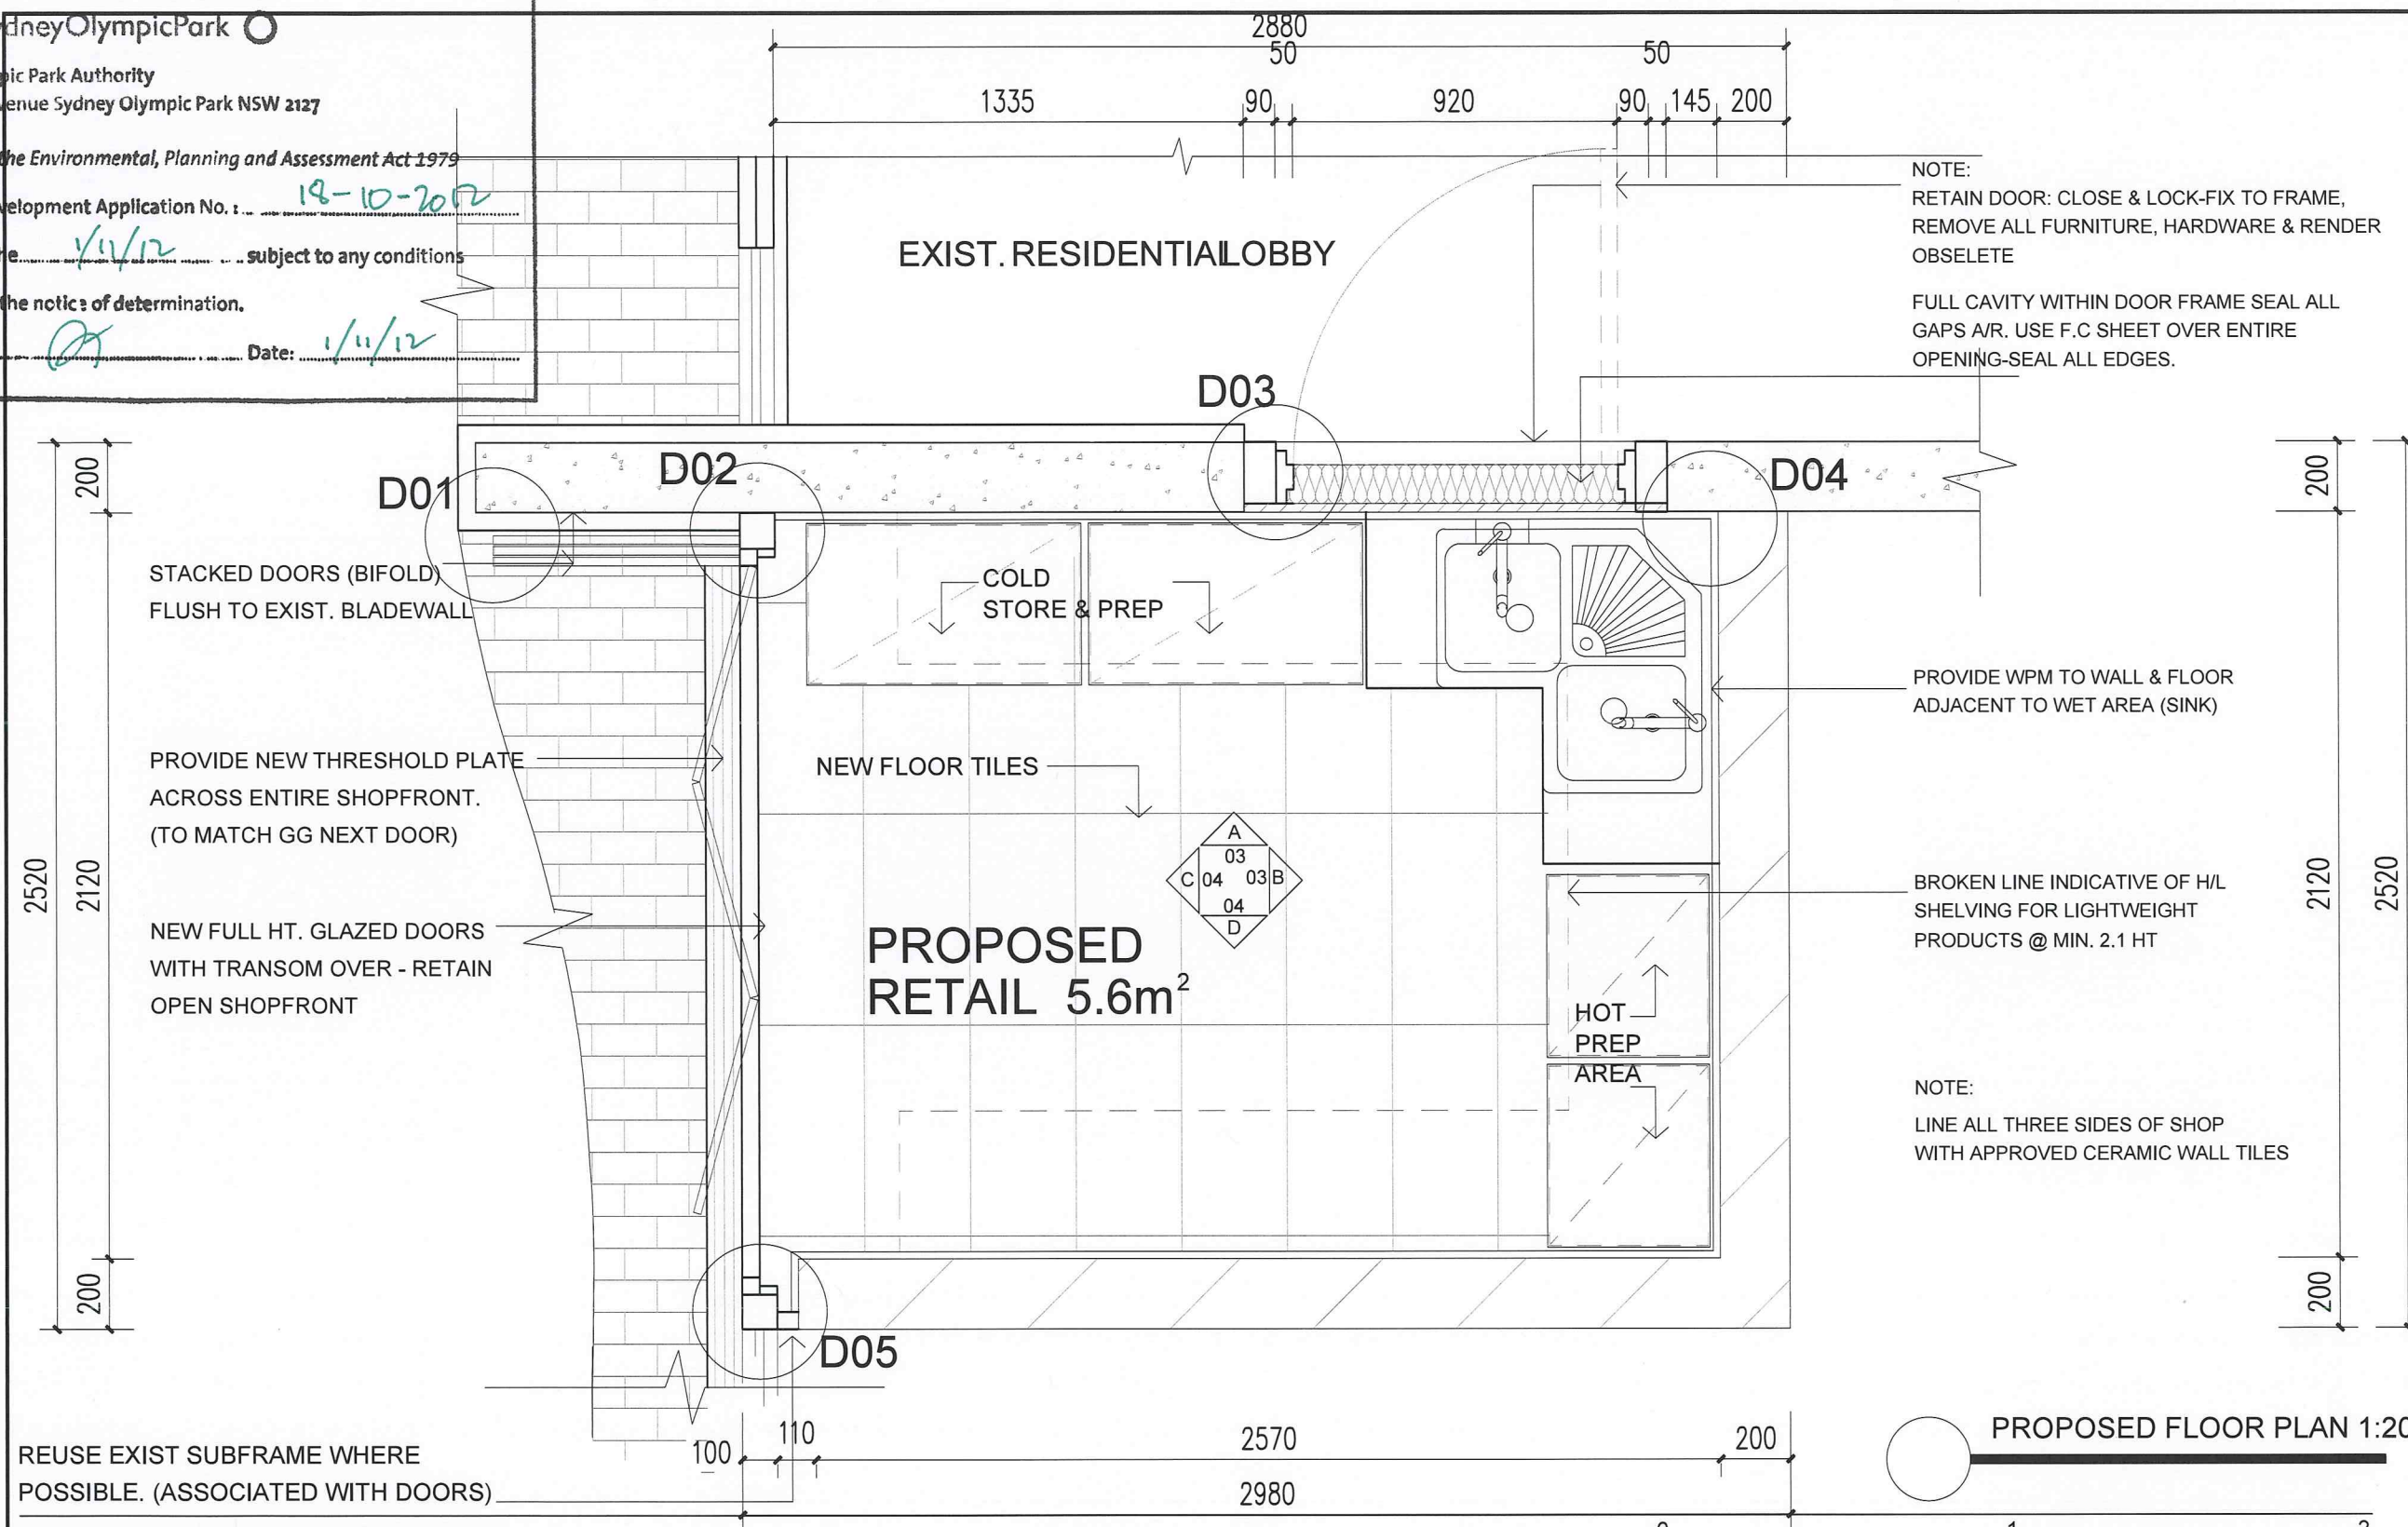

REUSE EXIST SUBFRAME WHERE POSSIBLE. (ASSOCIATED WITH DOORS)

PROPOSED RETAIL FIT OUT



RMG DESIGN PRACTICE
SUITE 01 / 09 AUSTRALIA AVENUE
SYDNEY OLYMPIC PARK 2127
T: (02) 89648913
EMAIL: rmgdesignpractice@bigpond.com

NEVER scale off drawings, use figured dimensions only

NOTES
VERIFY ALL DIMENSIONS AND LEVELS ON SITE AND REPORT ANY DISCREPANCIES PRIOR TO THE COMMENCEMENT OF WORK.
USE FIGURED DIMENSIONS ONLY. DO NOT SCALE FROM DRAWINGS.
R.M.G. DESIGN PRACTICE CANNOT GUARANTEE THE ACCURACY OF CONTENT AND FORMAT FOR COPIES OF DRAWINGS ISSUED ELECTRONICALLY.
THIS DOCUMENT IS THE PROPERTY OF R.M.G. DESIGN PRACTICE. THE INFORMATION CONTAINED HEREIN IS FOR THE USE OF THE CLIENT ONLY. IT IS NOT TO BE REPRODUCED OR TRANSMITTED IN ANY FORM OR BY ANY MEANS, WITHOUT THE WRITTEN PERMISSION OF R.M.G. DESIGN PRACTICE.
THIS DOCUMENT IN BOTH ELECTRONIC AND HARD COPY FORMATS IS AND SHALL REMAIN THE PROPERTY OF R.M.G. DESIGN PRACTICE. THE INFORMATION CONTAINED HEREIN IS FOR THE PURPOSE FOR WHICH WAS COMMISSIONED. UNAUTHORIZED USE OF THIS INFORMATION IN ANY FORM OR BY ANY MEANS IS PROHIBITED.

DRAWING TITLE
PROPOSED FLOOR PLAN


ORIGINAL MEDIA SIZE
A3

DRAWING NUMBER
DA 07

CLIENT
SOP RETAIL PTY LTD

PROJECT ADDRESS
**9-11 AUSTRALIA AVE
SYDNEY OLYMPIC PARK, NSW 2127**

PLOT DATE
24 / 10 / 2012

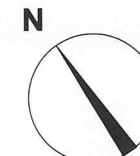

PROPOSED FLOOR PLAN 1:20

QUALITY CHECK

Drawings Approval for:

Item	Drawn	Project Architect	Director	Client
PBA - DA				
CC				
CD				
CONSTRUCTION				
ISSUE				

AMENDMENTS

NO.	Item	Drawn



Sydney Olympic Park

Sydney Olympic Park Authority
8 Australia Avenue Sydney Olympic Park NSW 2127


Issued under the Environmental, Planning and Assessment Act 1979

Approved Development Application No. : 18-10-2012

Granted on the 1/11/12 subject to any conditions

contained in the notice of determination.

Signed: [Signature] Date: 1/11/12

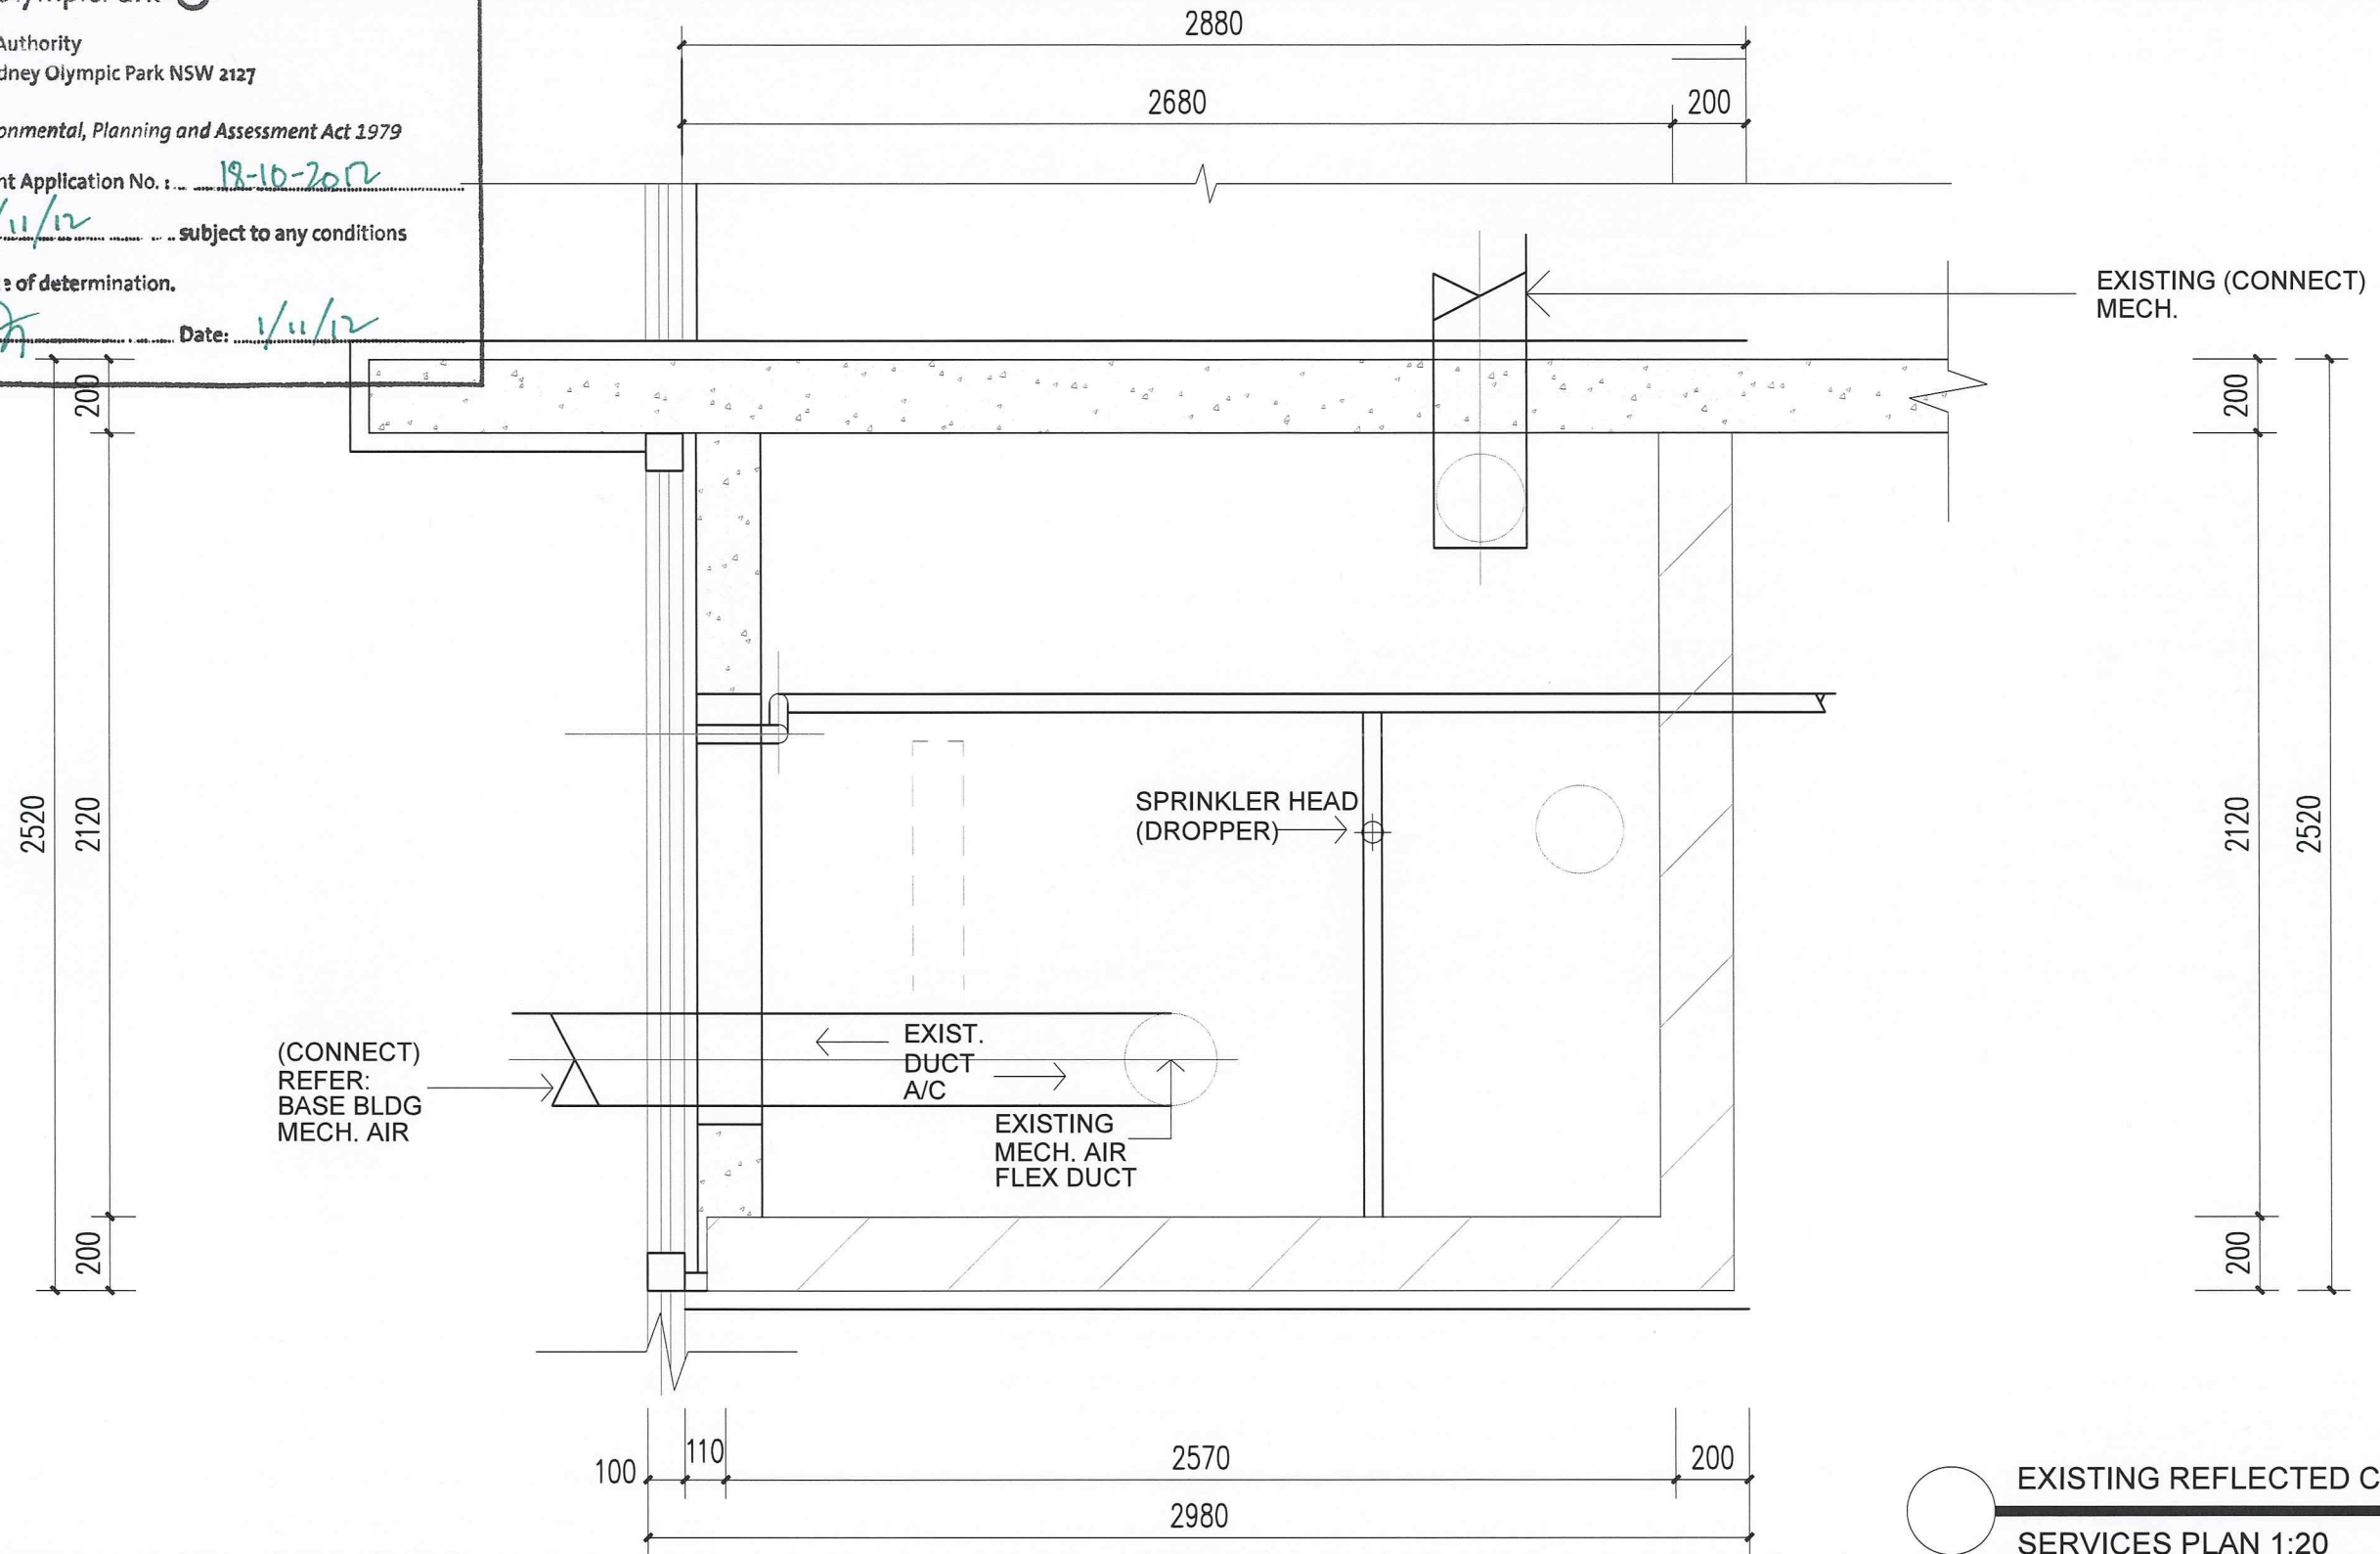

PROPOSED RETAIL FIT OUT



RMG DESIGN PRACTICE
SUITE 01 / 09 AUSTRALIA AVENUE
SYDNEY OLYMPIC PARK 2127
T: (02) 89648913
EMAIL: rmgdesignpractice@bigpond.com

NEVER scale off drawings, use figured dimensions only

NOTES:
VERIFY ALL DIMENSIONS AND LEVELS ON SITE AND REPORT ANY DISCREPANCIES PRIOR TO THE COMMENCEMENT OF WORK.
USE FIGURED DIMENSIONS ONLY. DO NOT SCALE FROM DRAWINGS.
R.M.G. DESIGN PRACTICE CANNOT GUARANTEE THE ACCURACY OF CONTENT AND FORMAT FOR COPIES OF DRAWINGS ISSUED ELECTRONICALLY.
THE COMPLETION OF THE ISSUE DETAILS CHECKED AND AUTHORIZED SECTION IS COPIATION OF THE STATUS OF THE DRAWING. THE DRAWING SHALL NOT BE USED FOR CONSTRUCTION UNLESS ENDORSED FOR CONSTRUCTION AND AUTHORIZED FOR ISSUE.
COPYRIGHT: R.M.G. DESIGN PRACTICE
INFORMATION CONTAINED IN THIS DRAWING IS THE PROPERTY OF R.M.G. DESIGN PRACTICE. COPYING OR USING THIS DATA IN WHOLE OR PART, IN ANY FORMAT, WITHOUT PERMISSION IN WRITING IS PROHIBITED.

DRAWING TITLE
EX. REFLECTED CEILING

ORIGINAL MEDIA SIZE
A3

DRAWING NUMBER
DA 08

CLIENT
SOP RETAIL PTY LTD

PROJECT ADDRESS
**9-11 AUSTRALIA AVE
SYDNEY OLYMPIC PARK, NSW 2127**

PLOT DATE
24 / 10 / 2012



**EXISTING REFLECTED CEILING
SERVICES PLAN 1:20**

QUALITY CHECK

Drawings Approval for:

Item	Drawn	Project Architect	Director	Client
PRA - DA				
CC				
CD				
CONSTRUCTION				

AMENDMENTS

NO.	Item	Drawn



Sydney Olympic Park

Sydney Olympic Park Authority
8 Australia Avenue Sydney Olympic Park NSW 2127

Issued under the Environmental, Planning and Assessment Act 1979

Approved Development Application No. : 18-10-2012


Granted on the 1/11/12 subject to any conditions

contained in the notice of determination.

Signed: [Signature] Date: 1/11/12

- SD SMOKE DETECTOR
- EWIS EMERGENCY WARNING INDICATOR SYSTEM
- SP SPEAKER
- SHD SPRINKLER HEAD

NOTE:
ALL CONCRETE WALLS ABOVE CEILING
AND CONCRETE SLAB SOFFIT
TO BE PAINTED MATT BLACK

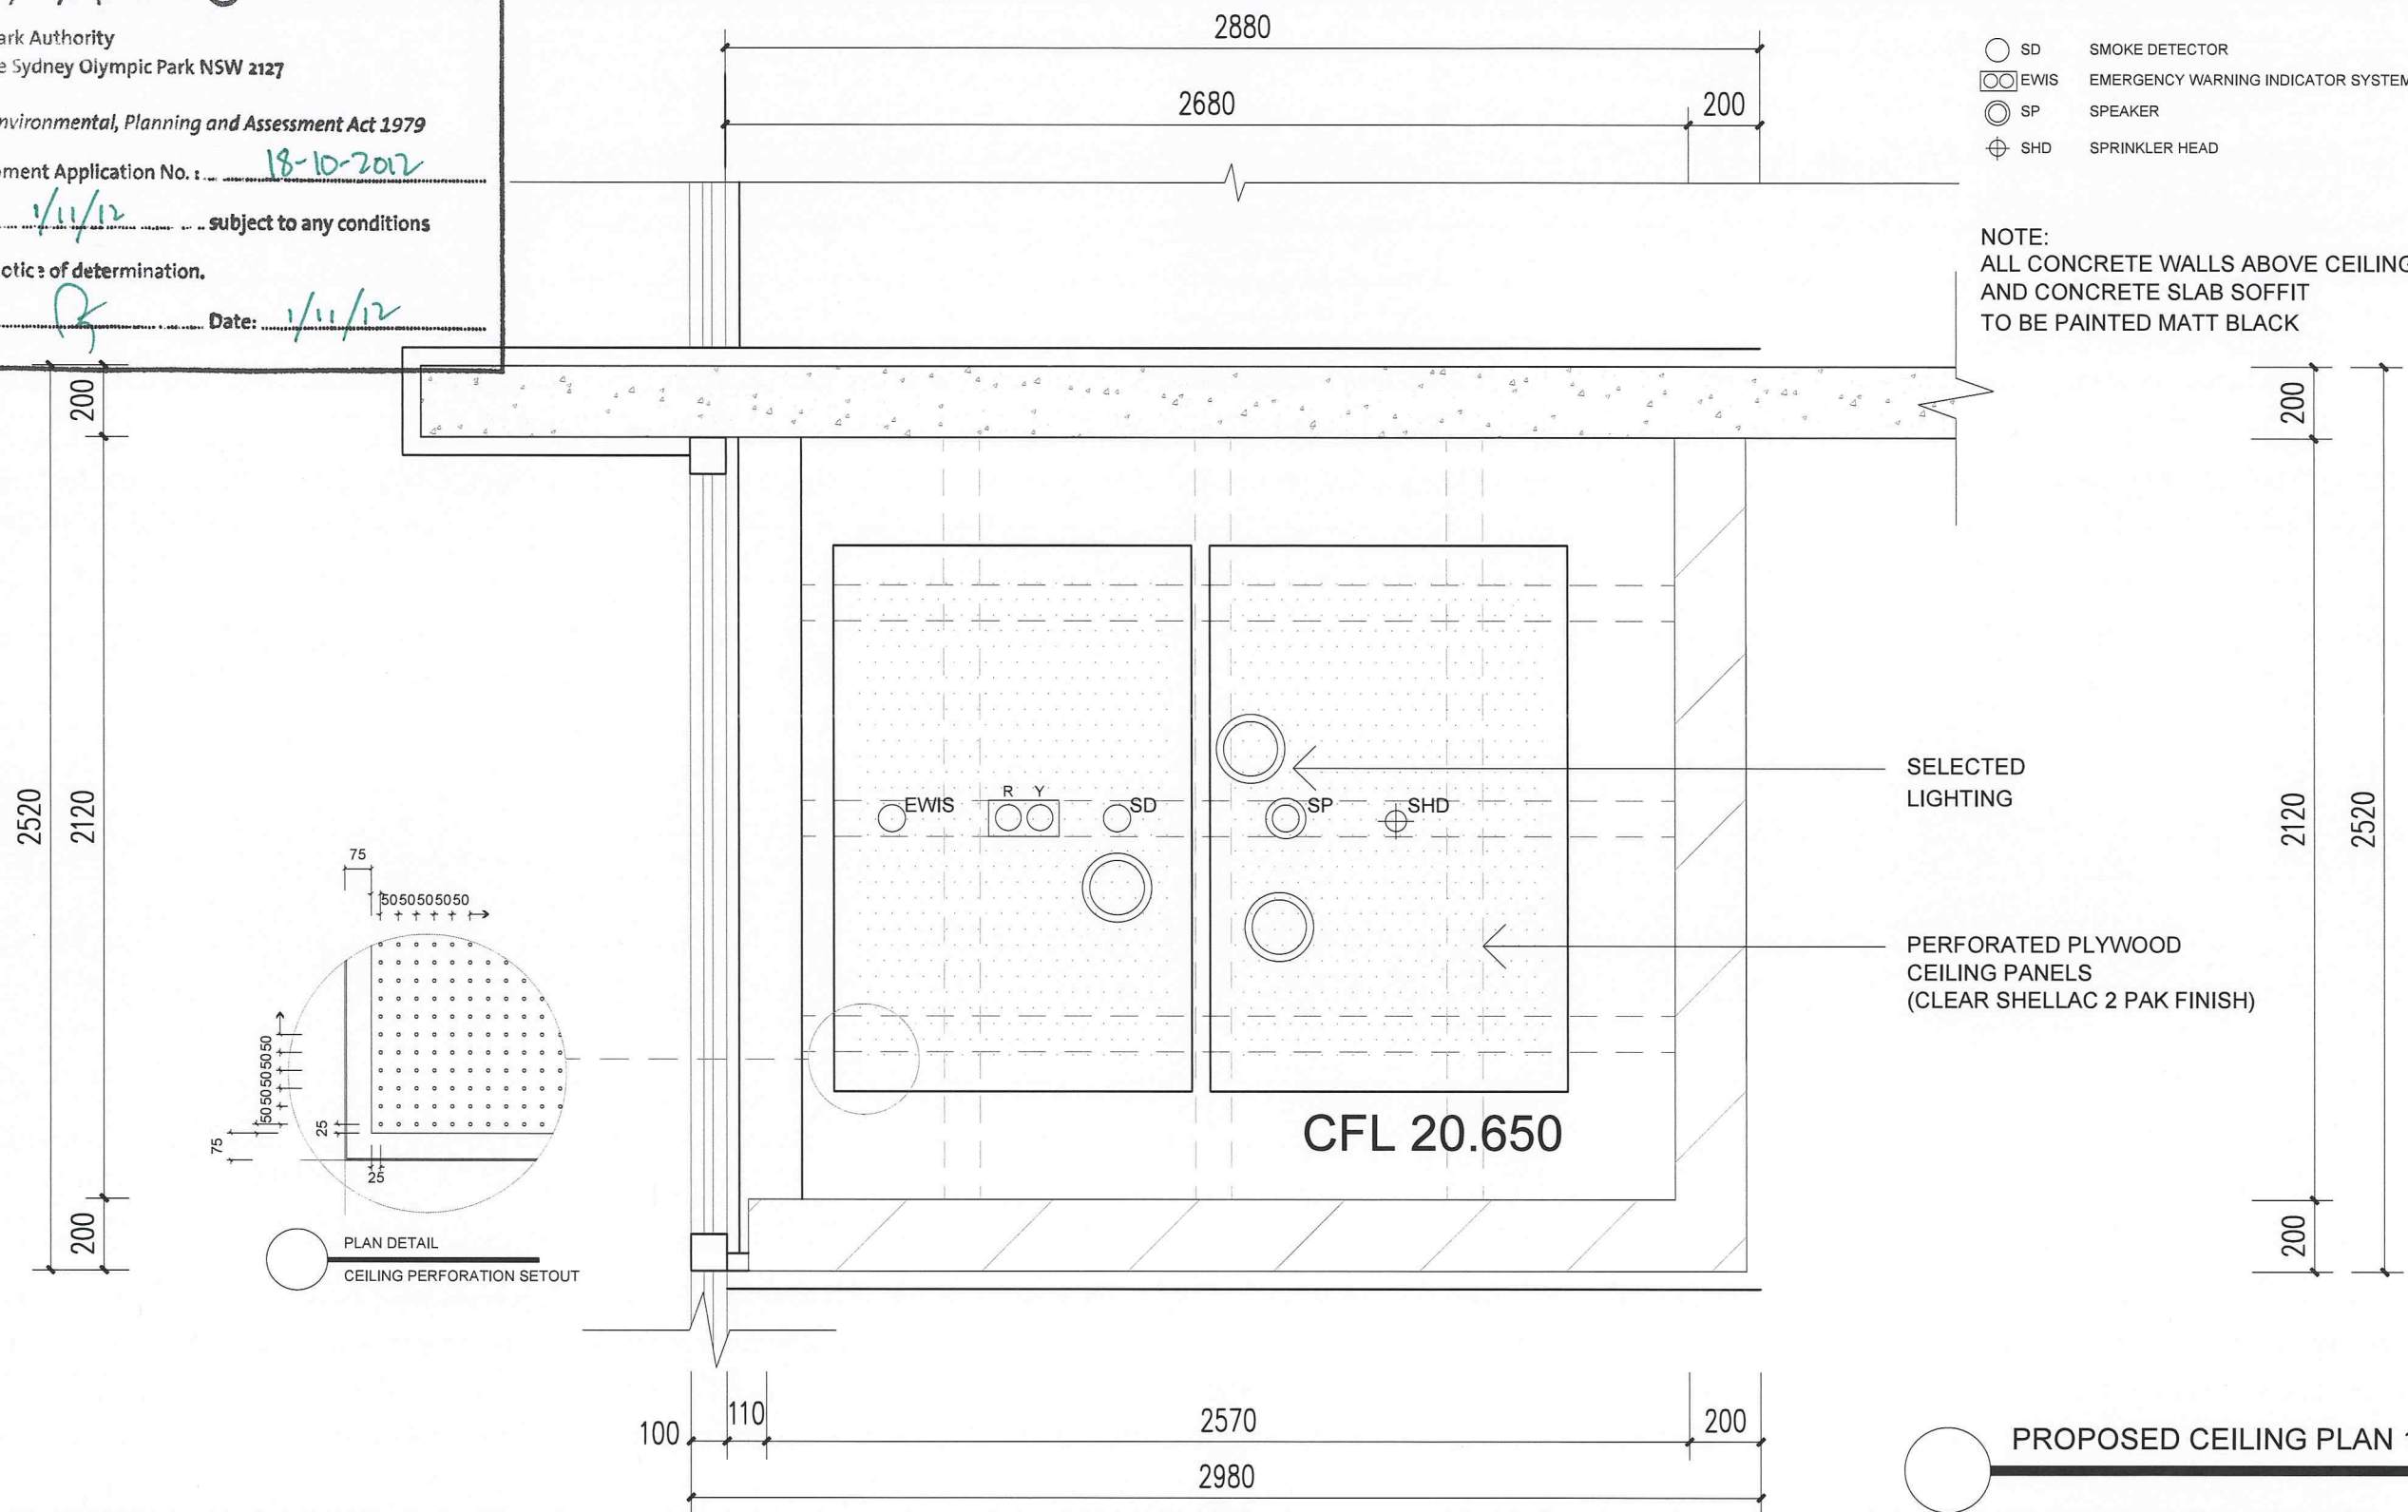

PROPOSED RETAIL FIT OUT



RMG DESIGN PRACTICE
SUITE 01 / 09 AUSTRALIA AVENUE
SYDNEY OLYMPIC PARK 2127
T: (02) 89648913
EMAIL: rmgdesignpractice@bigpond.com

NEVER scale off drawings, use figured dimensions only

NOTES:
VERIFY ALL DIMENSIONS AND LEVELS ON SITE AND REPORT ANY DISCREPANCIES PRIOR TO THE COMMENCEMENT OF WORK.
USE FIGURED DIMENSIONS ONLY. DO NOT SCALE FROM DRAWINGS.
R.M.G. DESIGN PRACTICE CANNOT GUARANTEE THE ACCURACY OF CONTENT AND FORMAT FOR COPIES OF DRAWINGS ISSUED ELECTRONICALLY.
THE COMPLETION OF THE STATUS OF THE DRAWING. THE DRAWING SHALL NOT BE USED FOR CONSTRUCTION UNLESS ENDORSED FOR CONSTRUCTION AND AUTHORIZED FOR ISSUE.
COPYRIGHT R.M.G. DESIGN PRACTICE
INFORMATION CONTAINED IN THIS DRAWING IS THE PROPERTY OF R.M.G. DESIGN PRACTICE. COPYING OR USING THIS DATA IN WHOLE OR PART IN ANY FORMAT WITHOUT PERMISSION INFRINGES COPYRIGHT.
THIS DOCUMENT IN BOTH ELECTRONIC AND HARD COPY FORMATS IS AND SHALL REMAIN THE PROPERTY OF R.M.G. DESIGN PRACTICE. THE INFORMATION ONLY BE USED FOR THE PURPOSE FOR WHICH IT WAS COMMISSIONED. UNAUTHORIZED USE OF THIS INFORMATION IN ANY FORMAT WHATSOEVER IS PROHIBITED.

DRAWING TITLE
PROPOSED CEILING PLAN


ORIGINAL MEDIA SIZE
A3

DRAWING NUMBER
DA 09

CLIENT
SOP RETAIL PTY LTD

PROJECT ADDRESS
**9-11 AUSTRALIA AVE
SYDNEY OLYMPIC PARK, NSW 2127**


PLOT DATE
24 / 10 / 2012

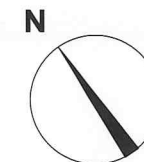



PROPOSED CEILING PLAN 1:20


QUALITY CHECK


Drawings Approval for:				
Item	Drawn	Project Architect	Director	Client
PRELIM - DA				
CC				
CD				
CONSTRUCTION				
ISSUED				
AMENDMENTS				
NO.	Item	Drawn		

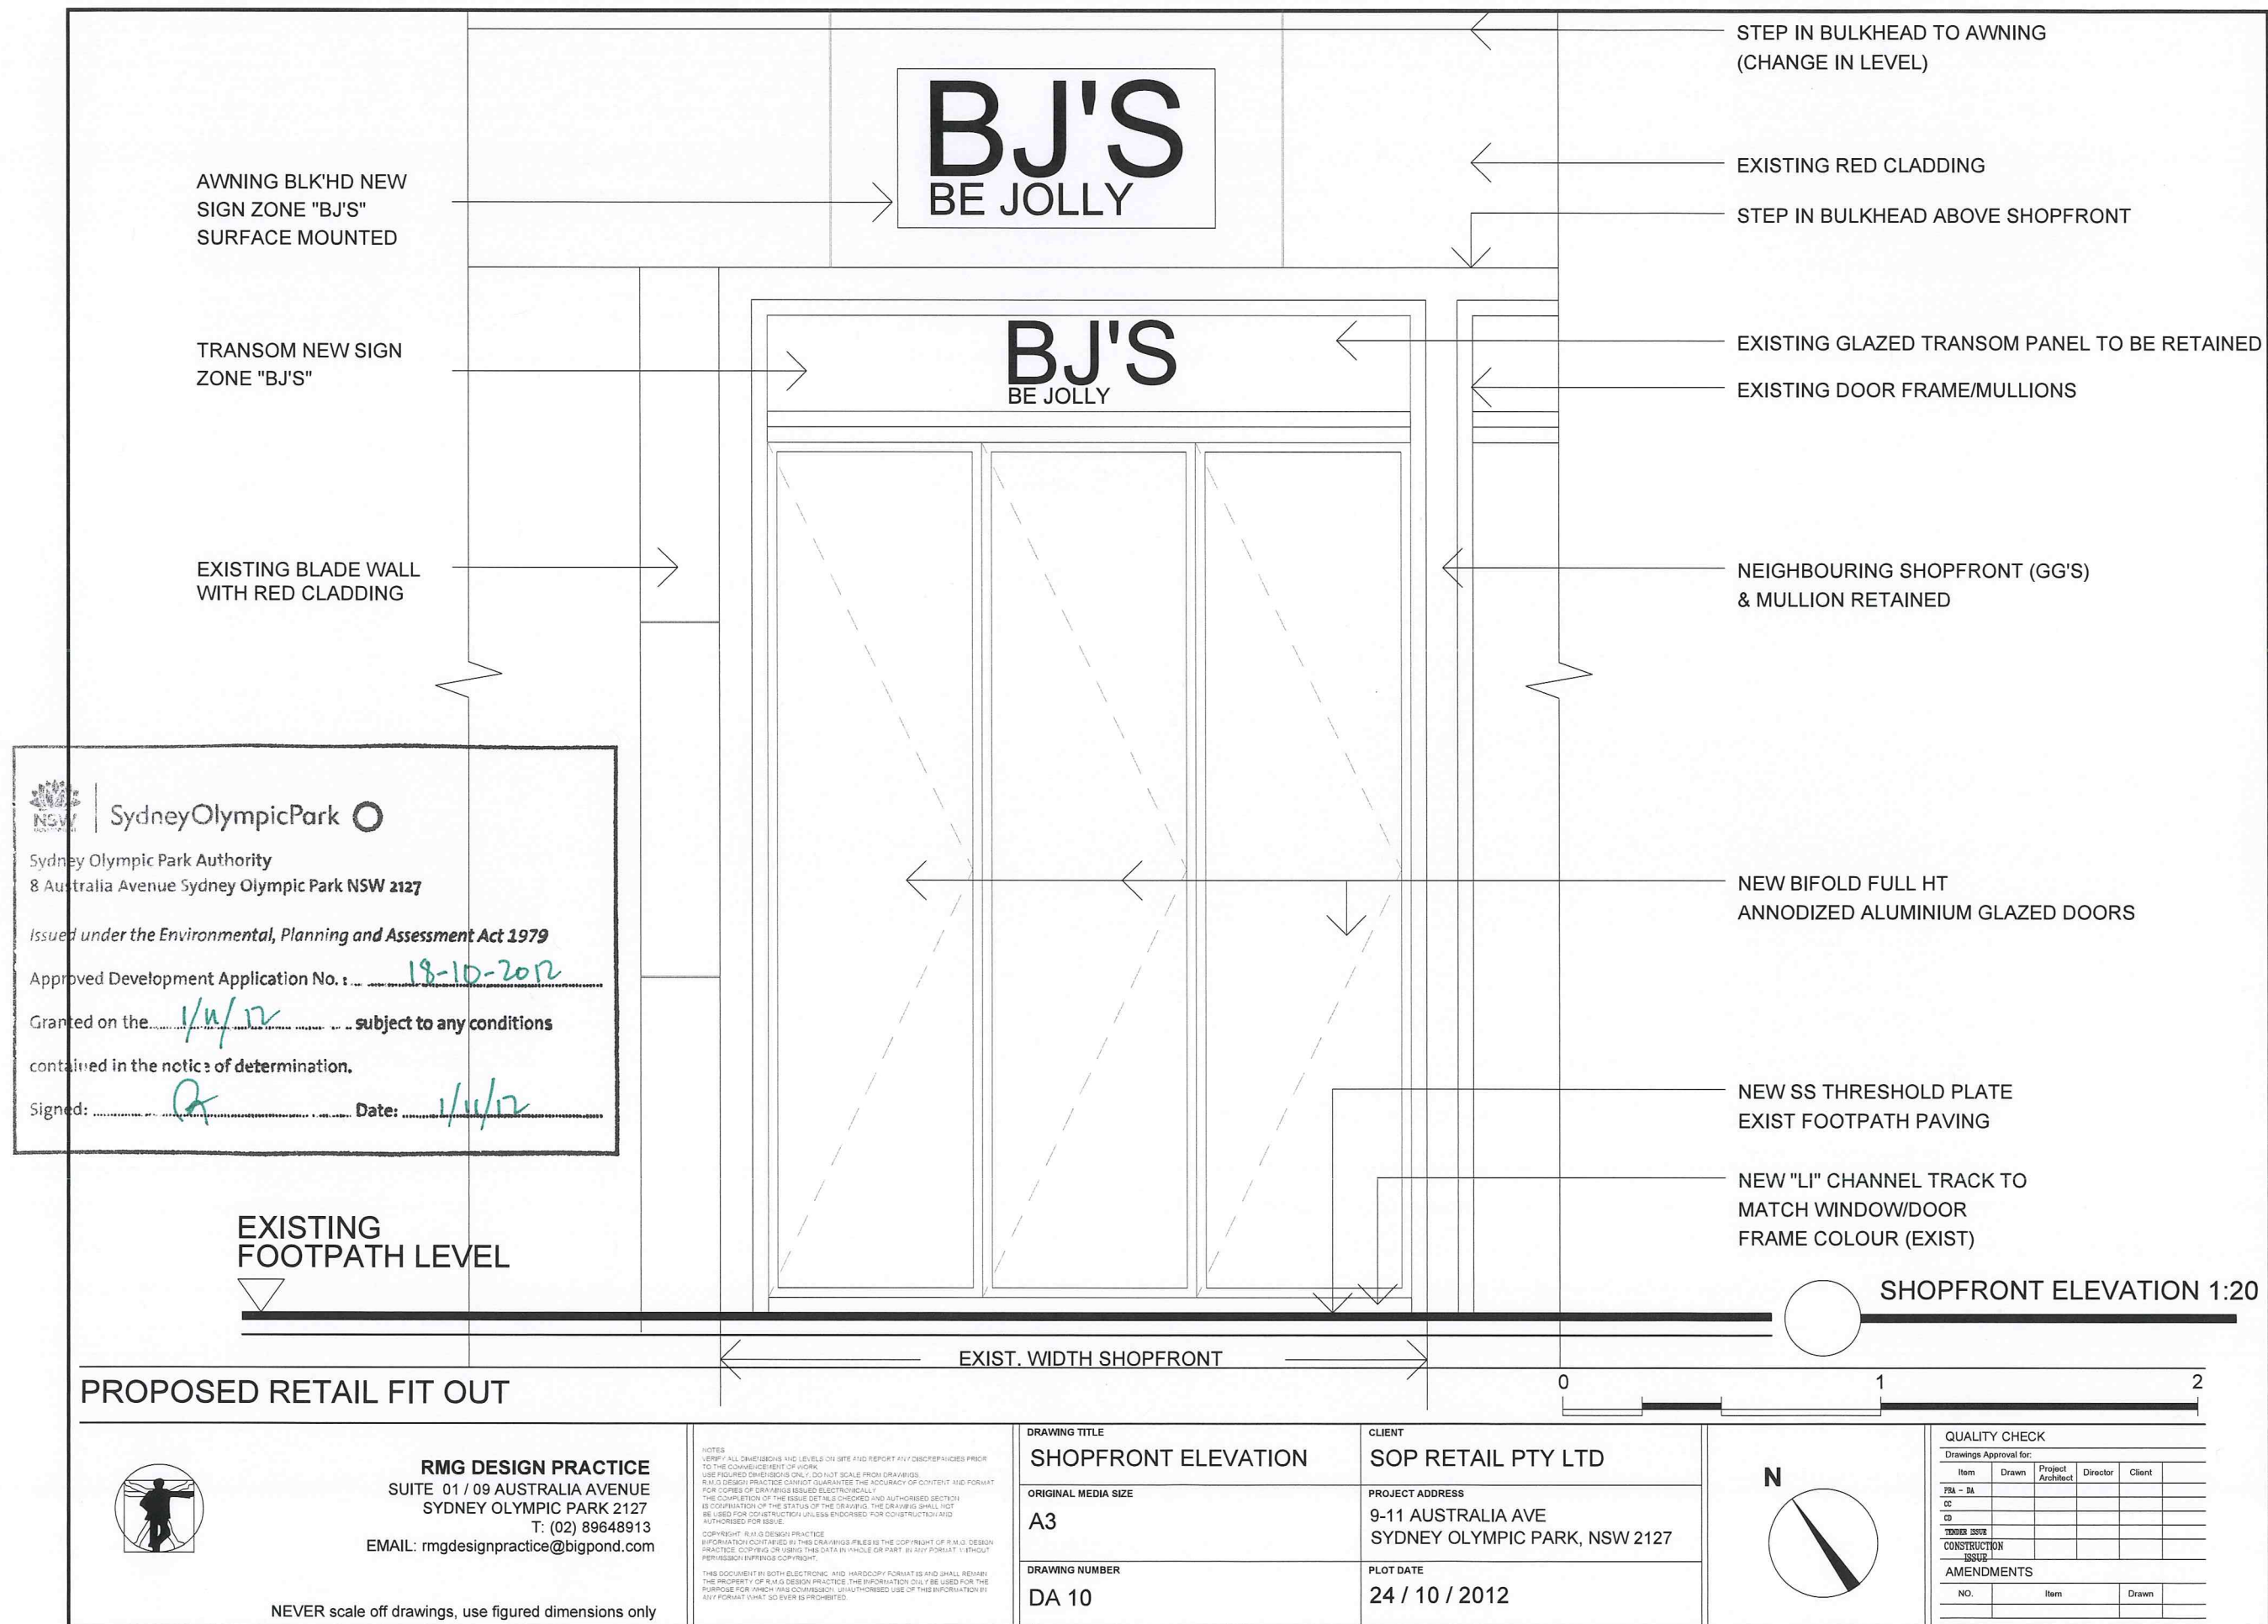

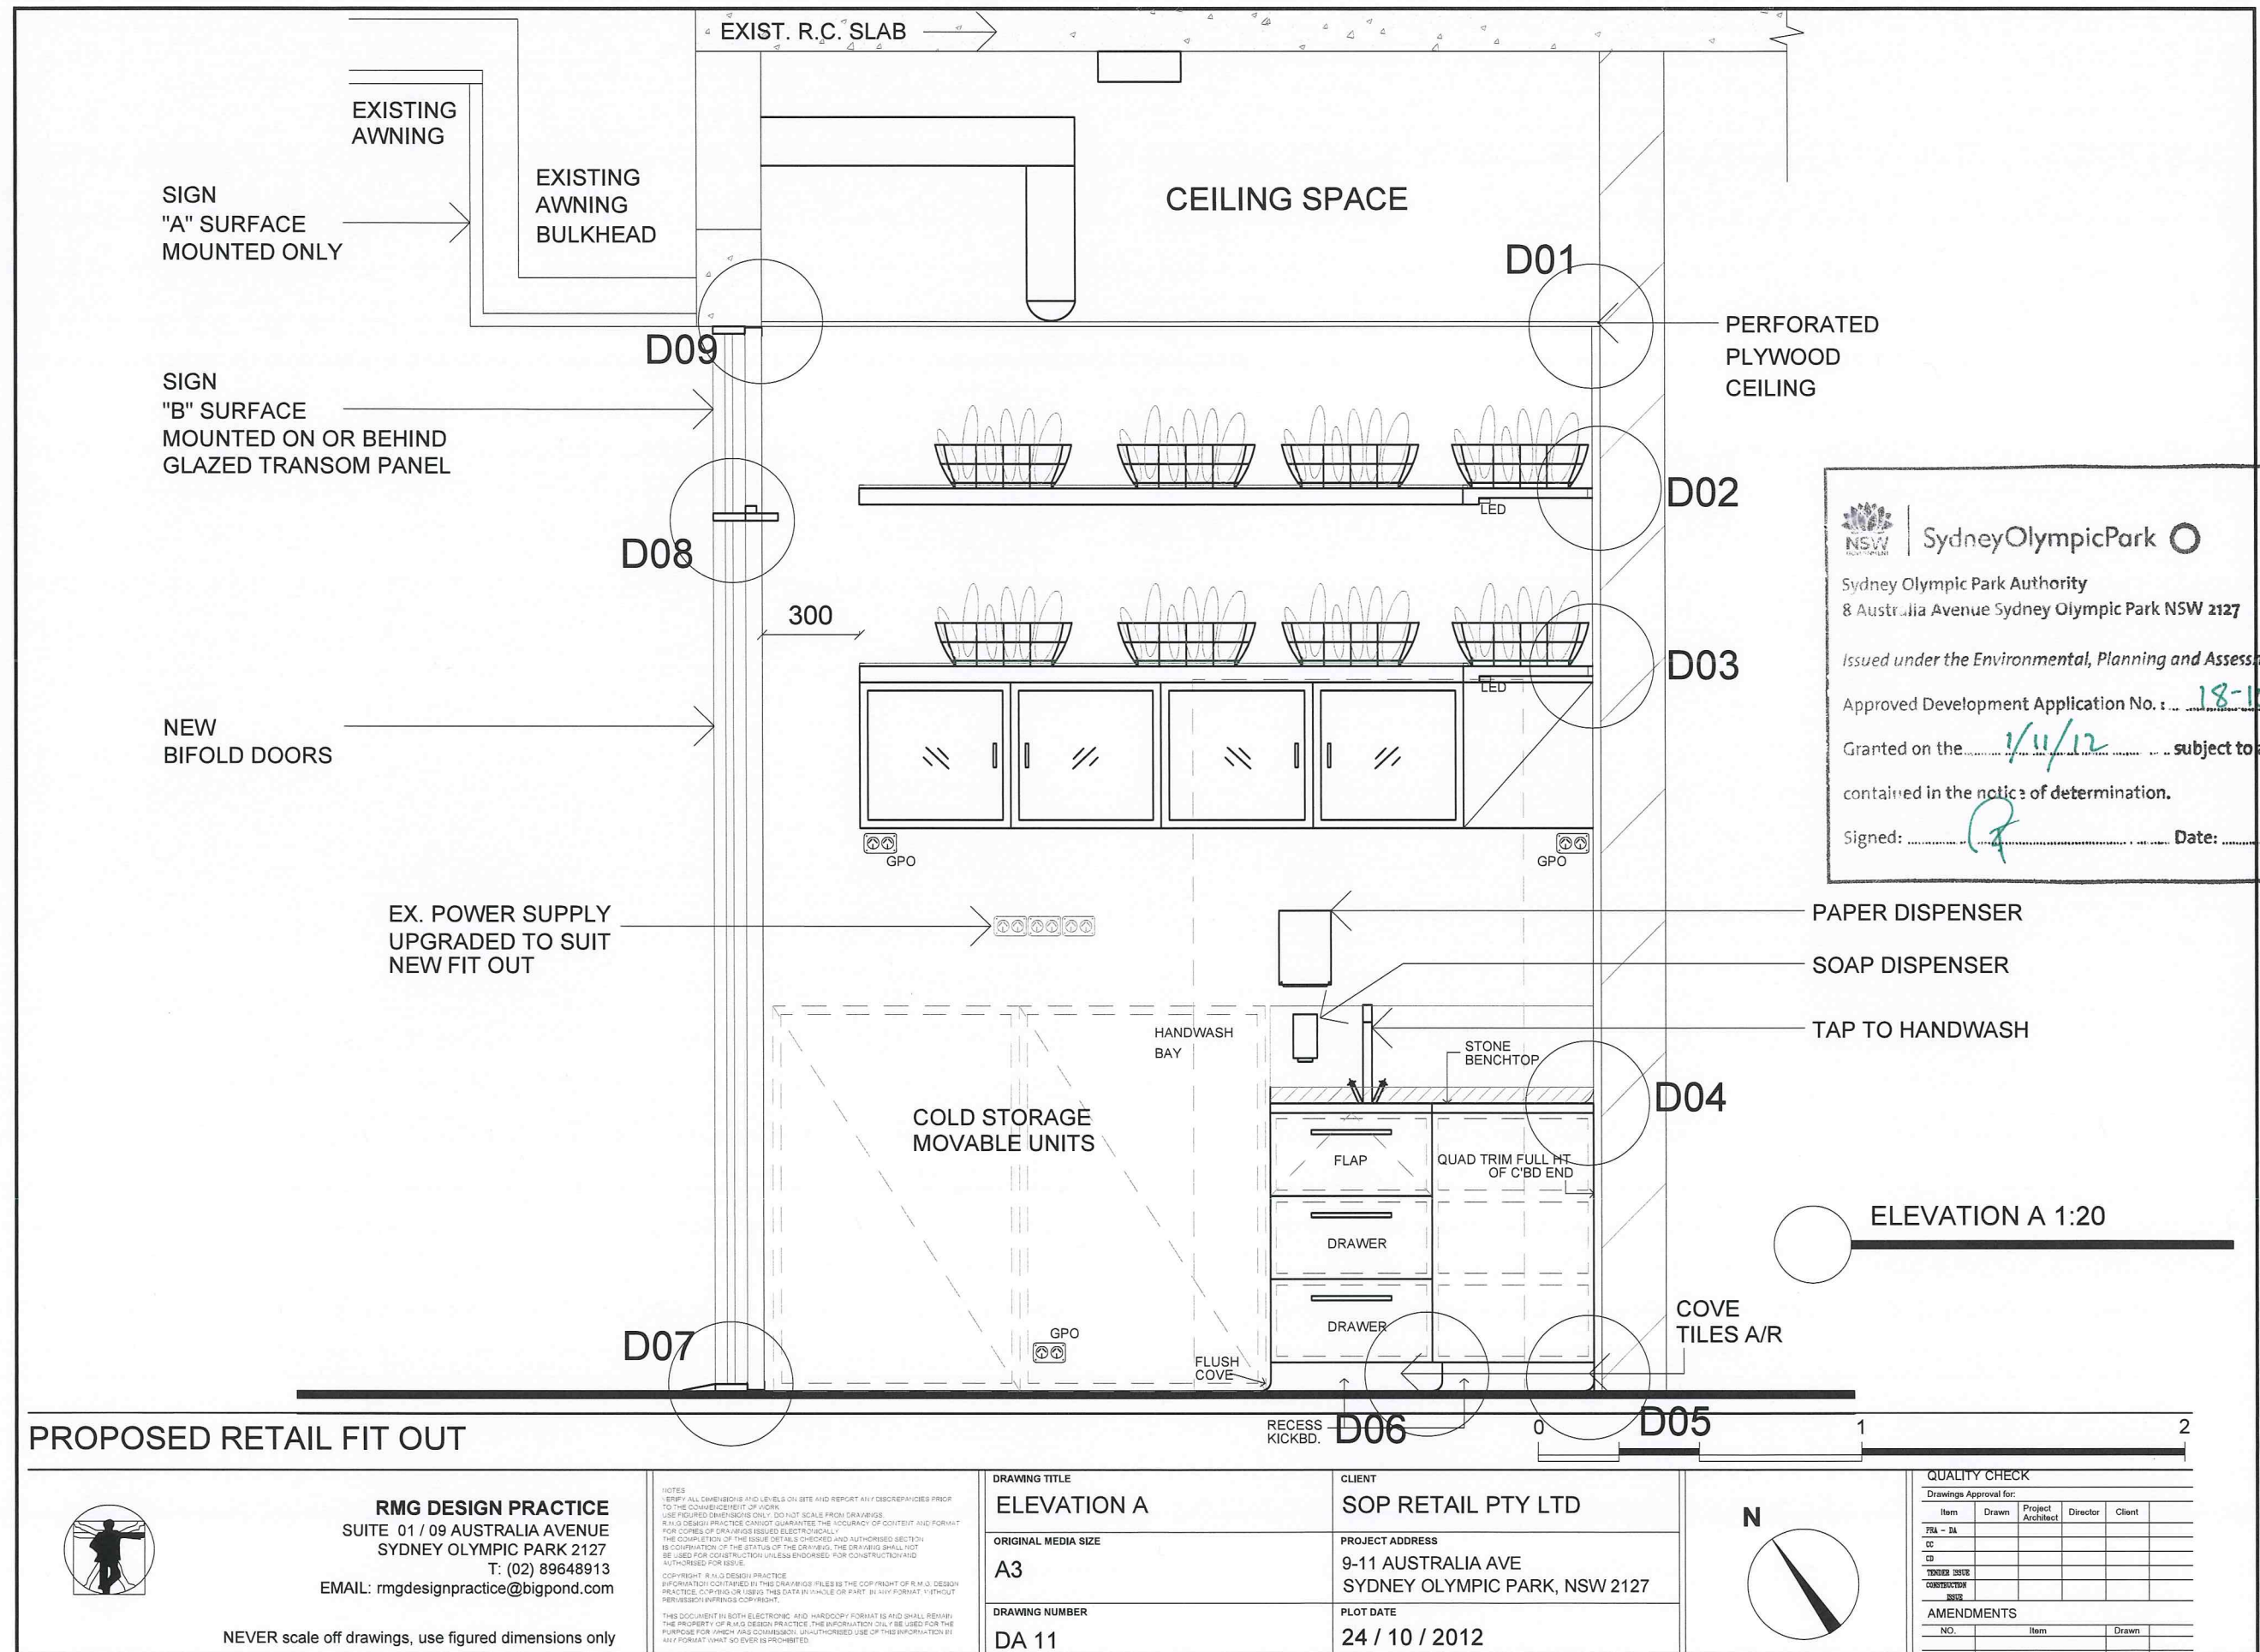

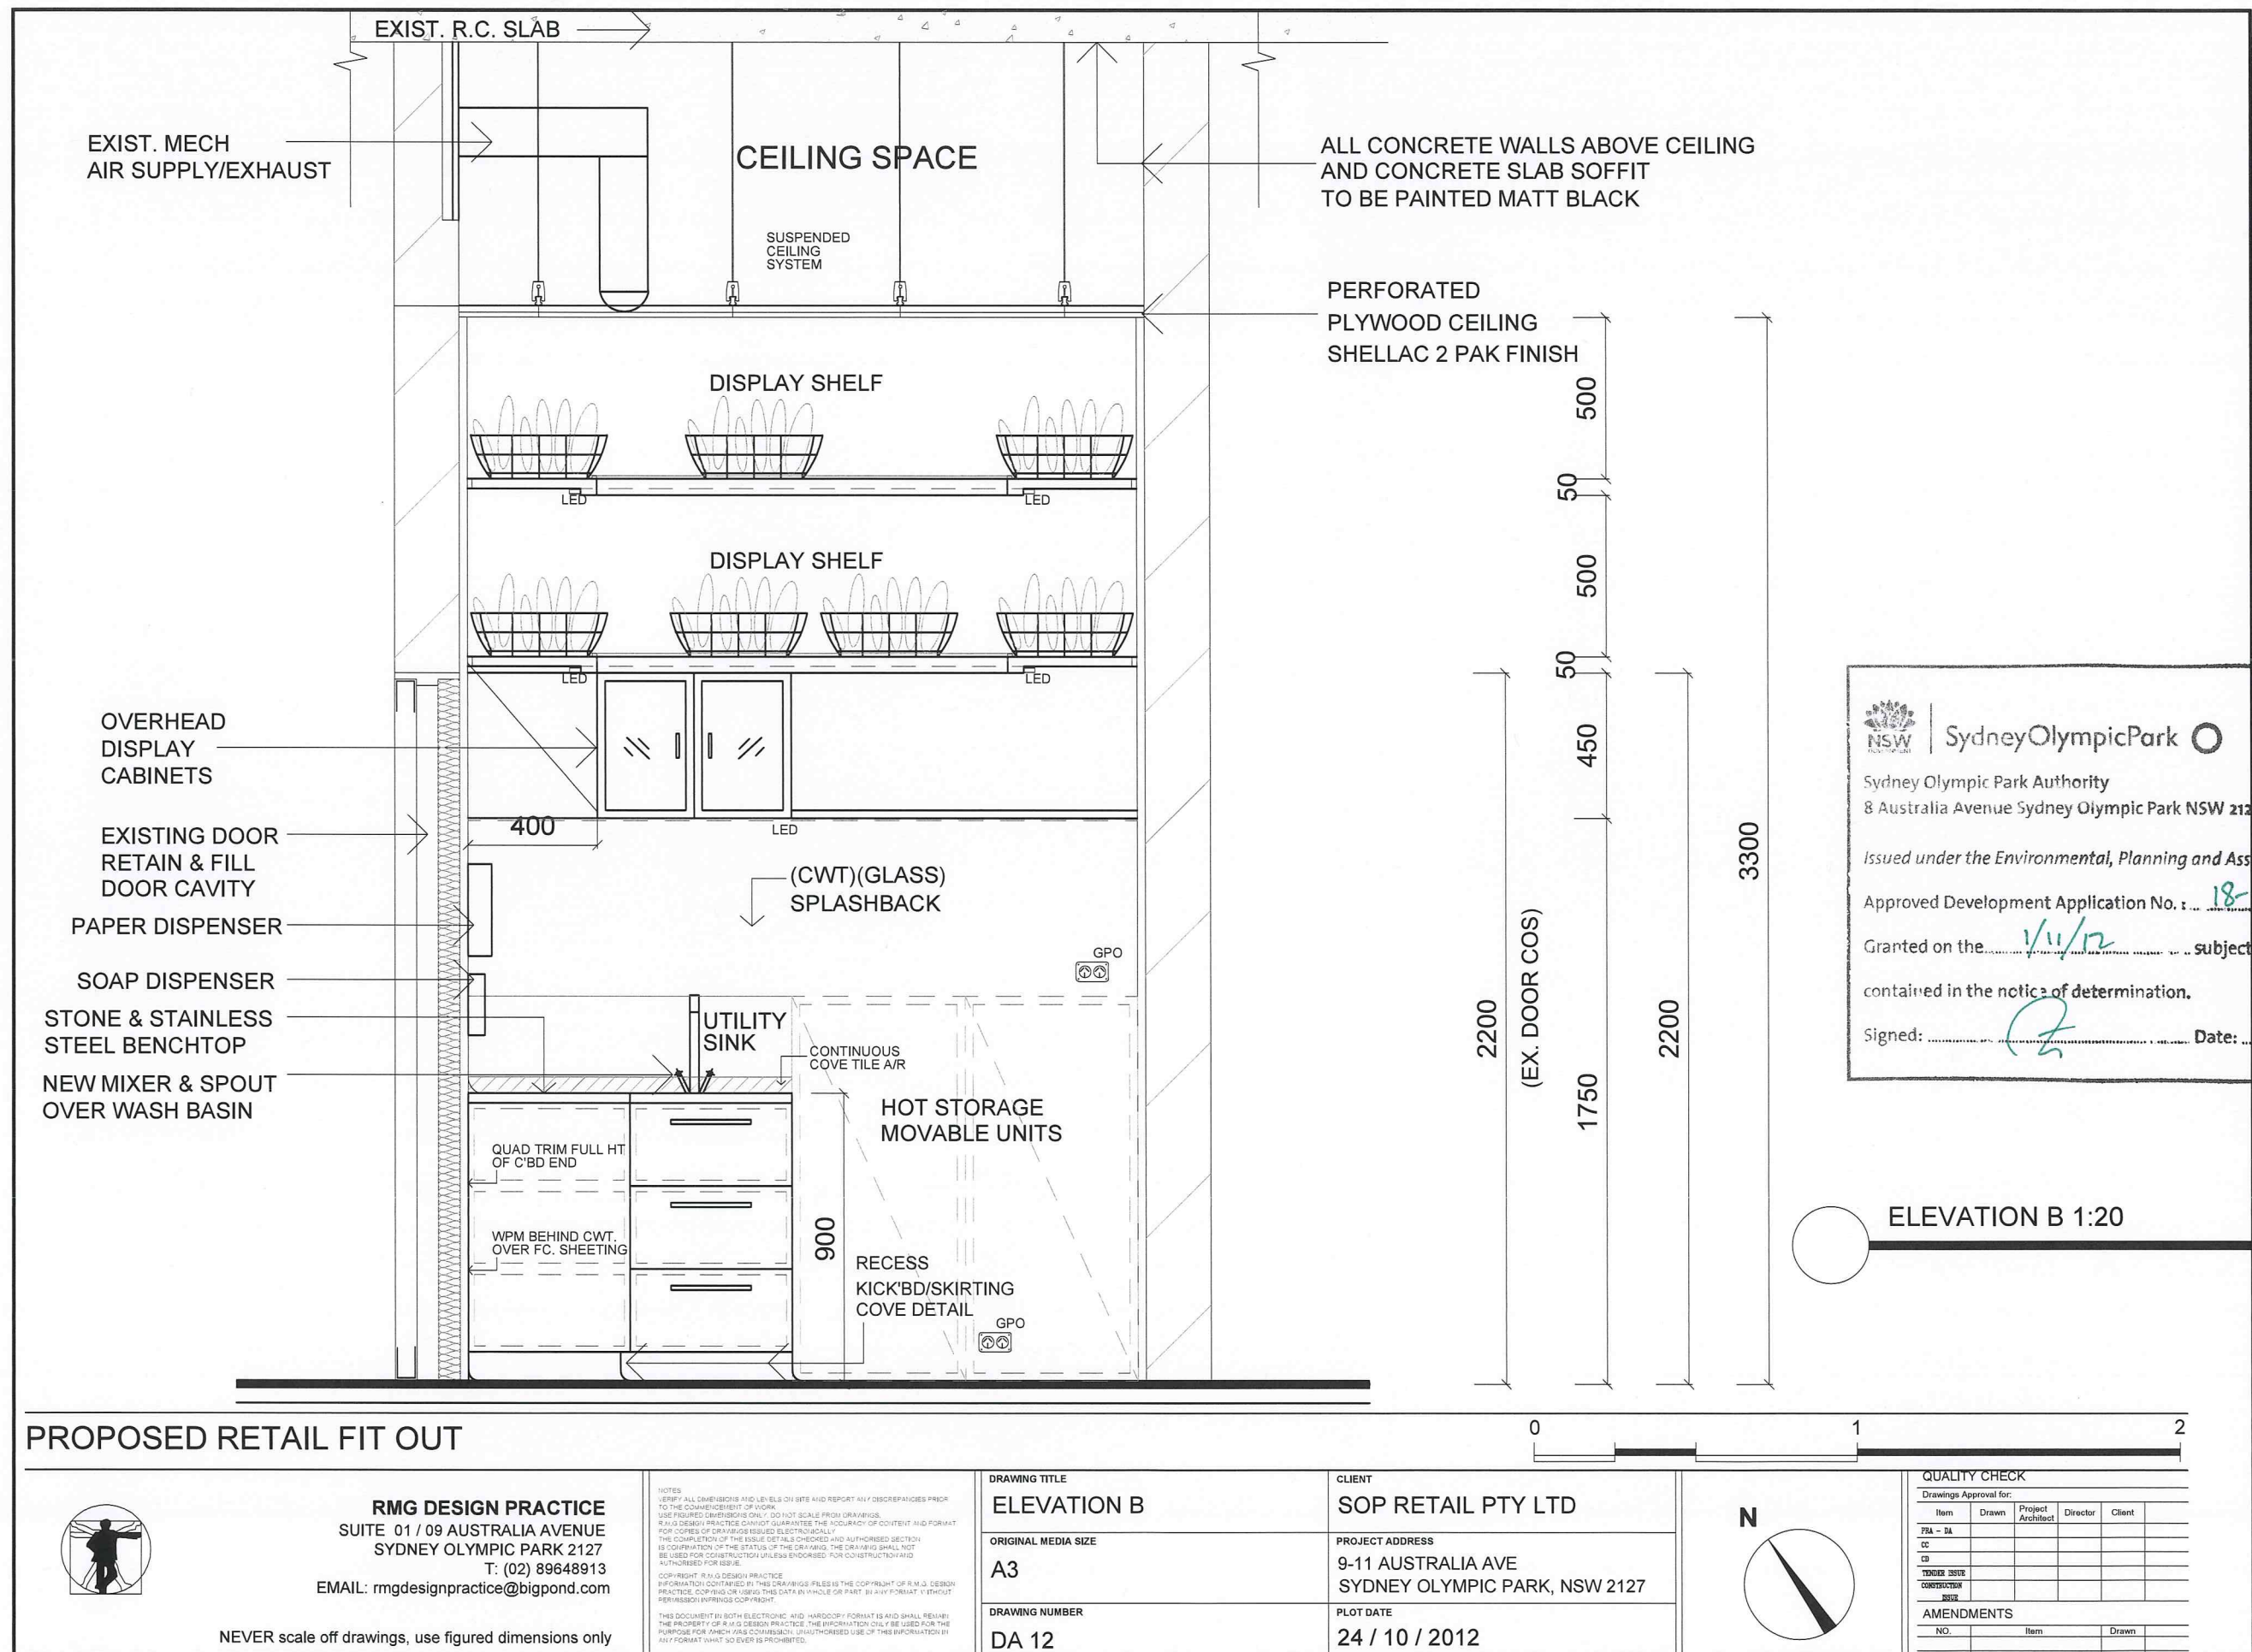

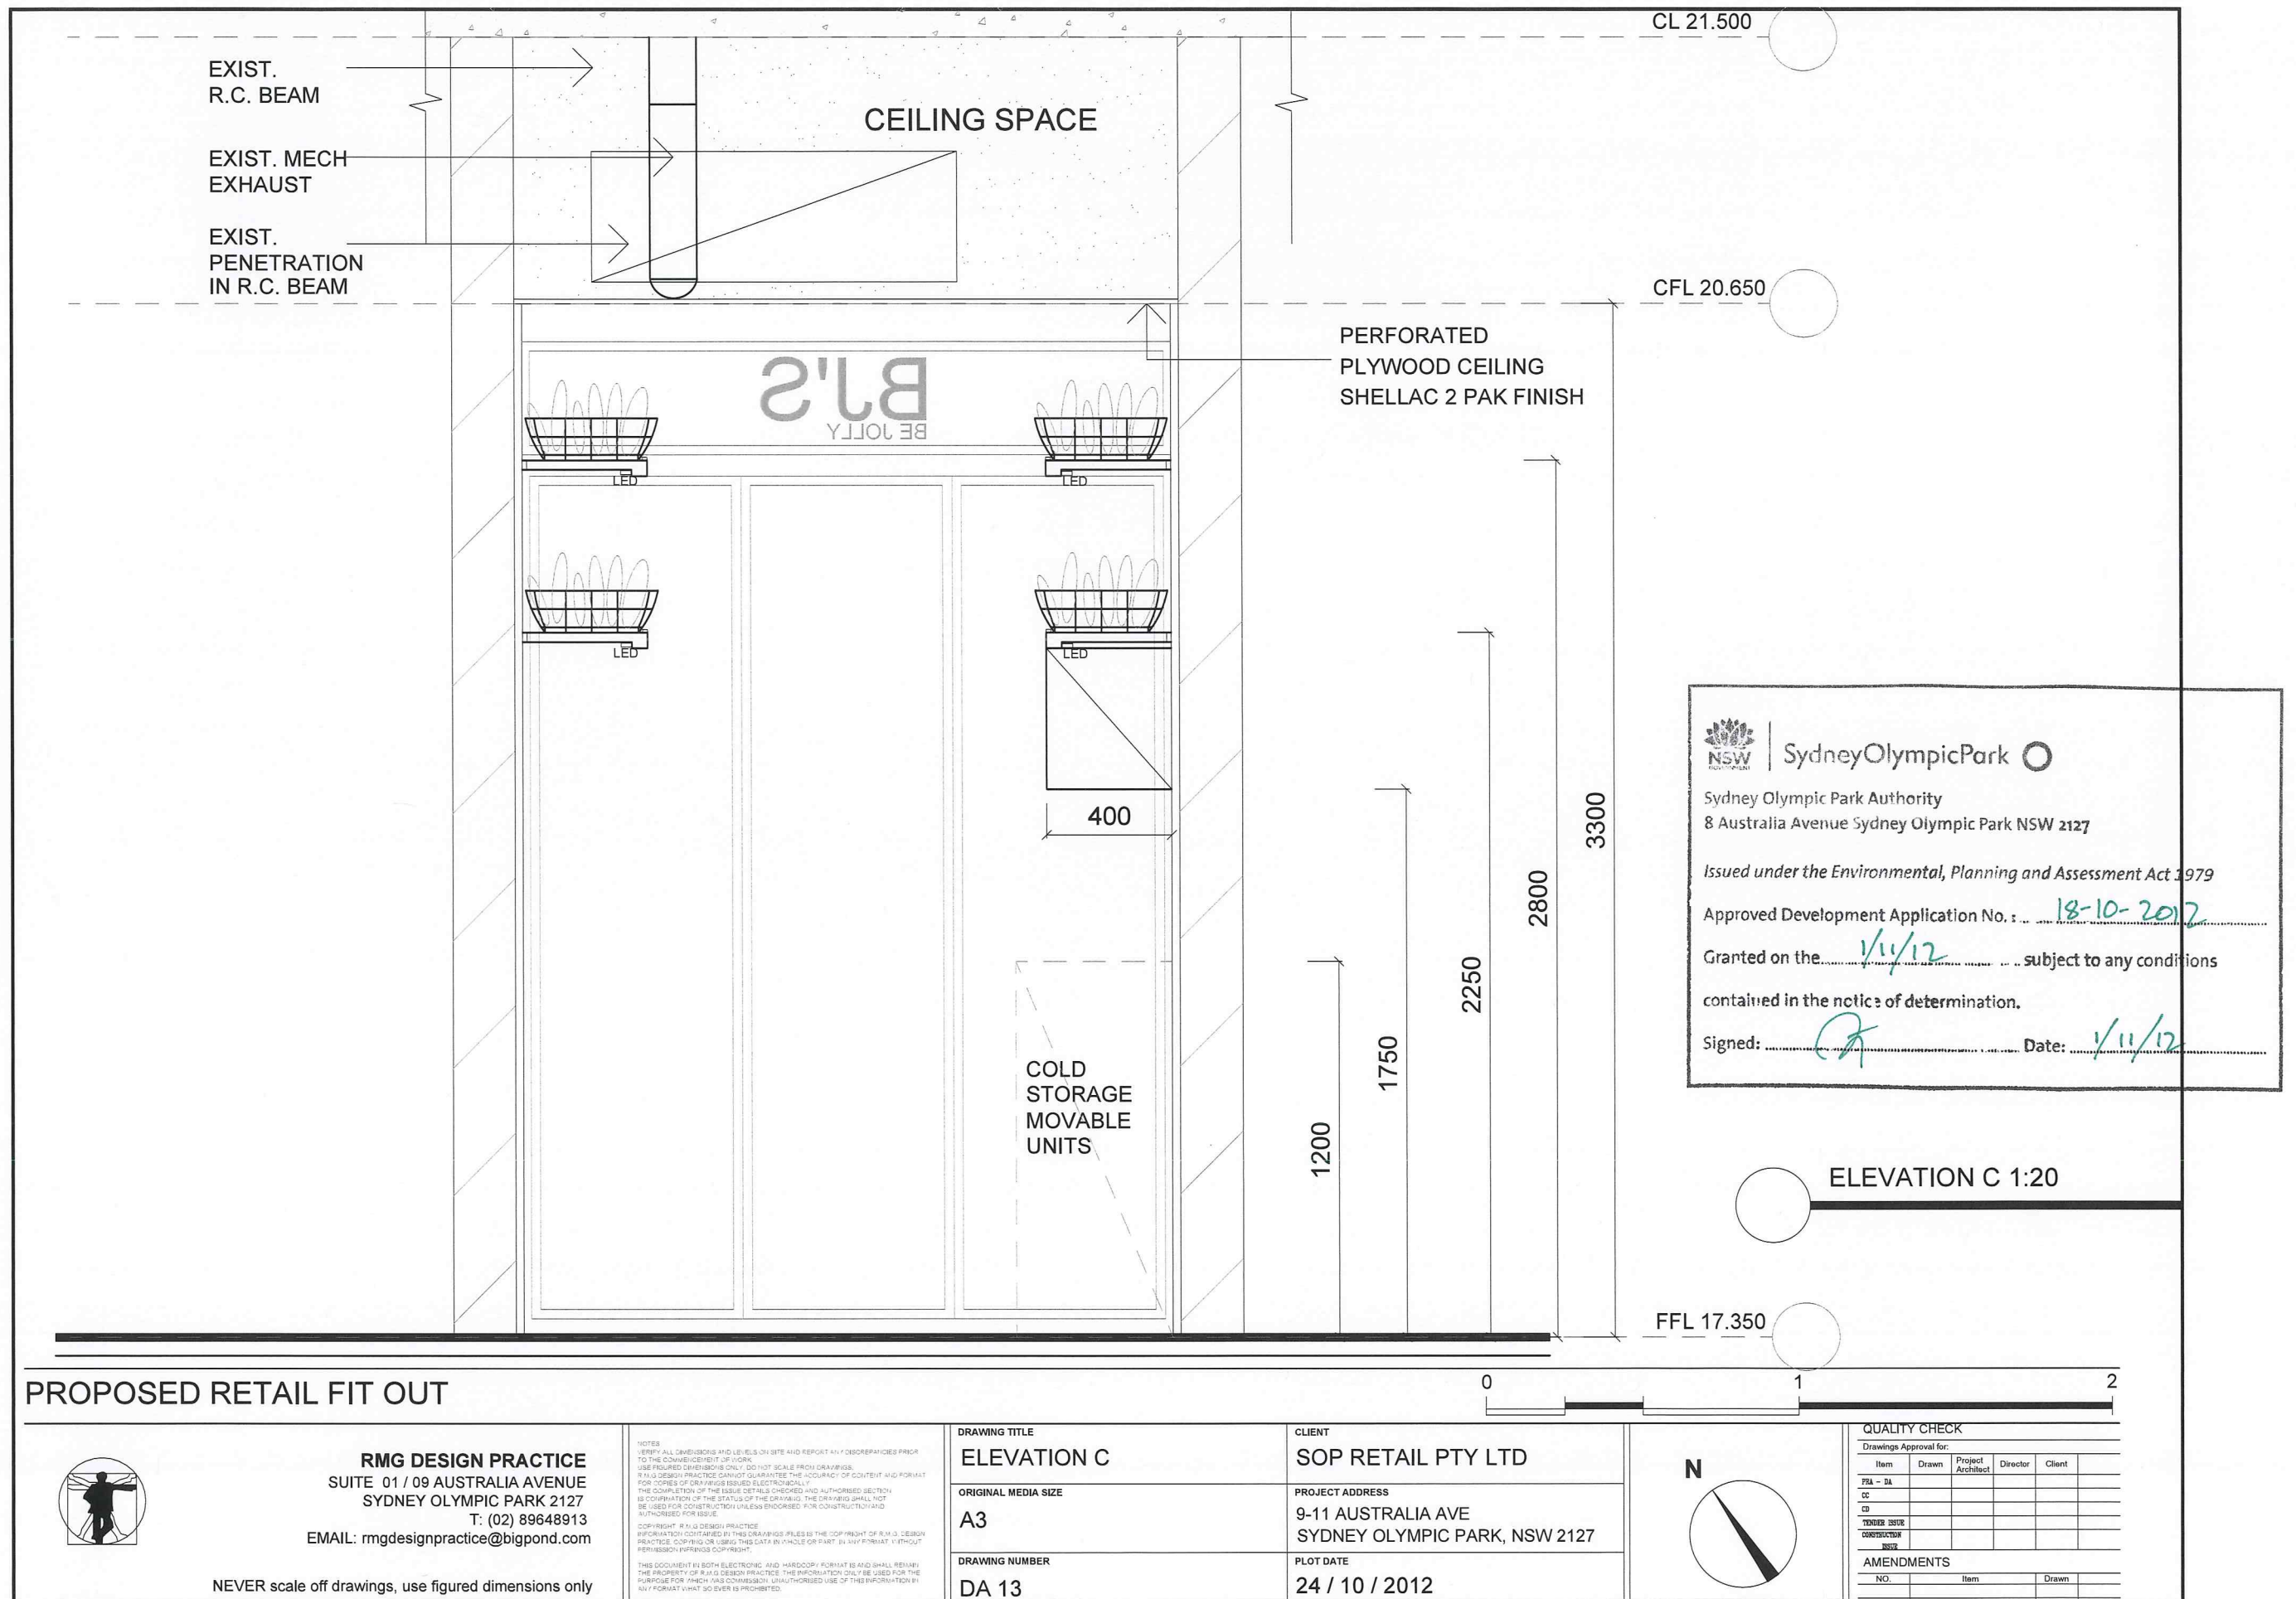

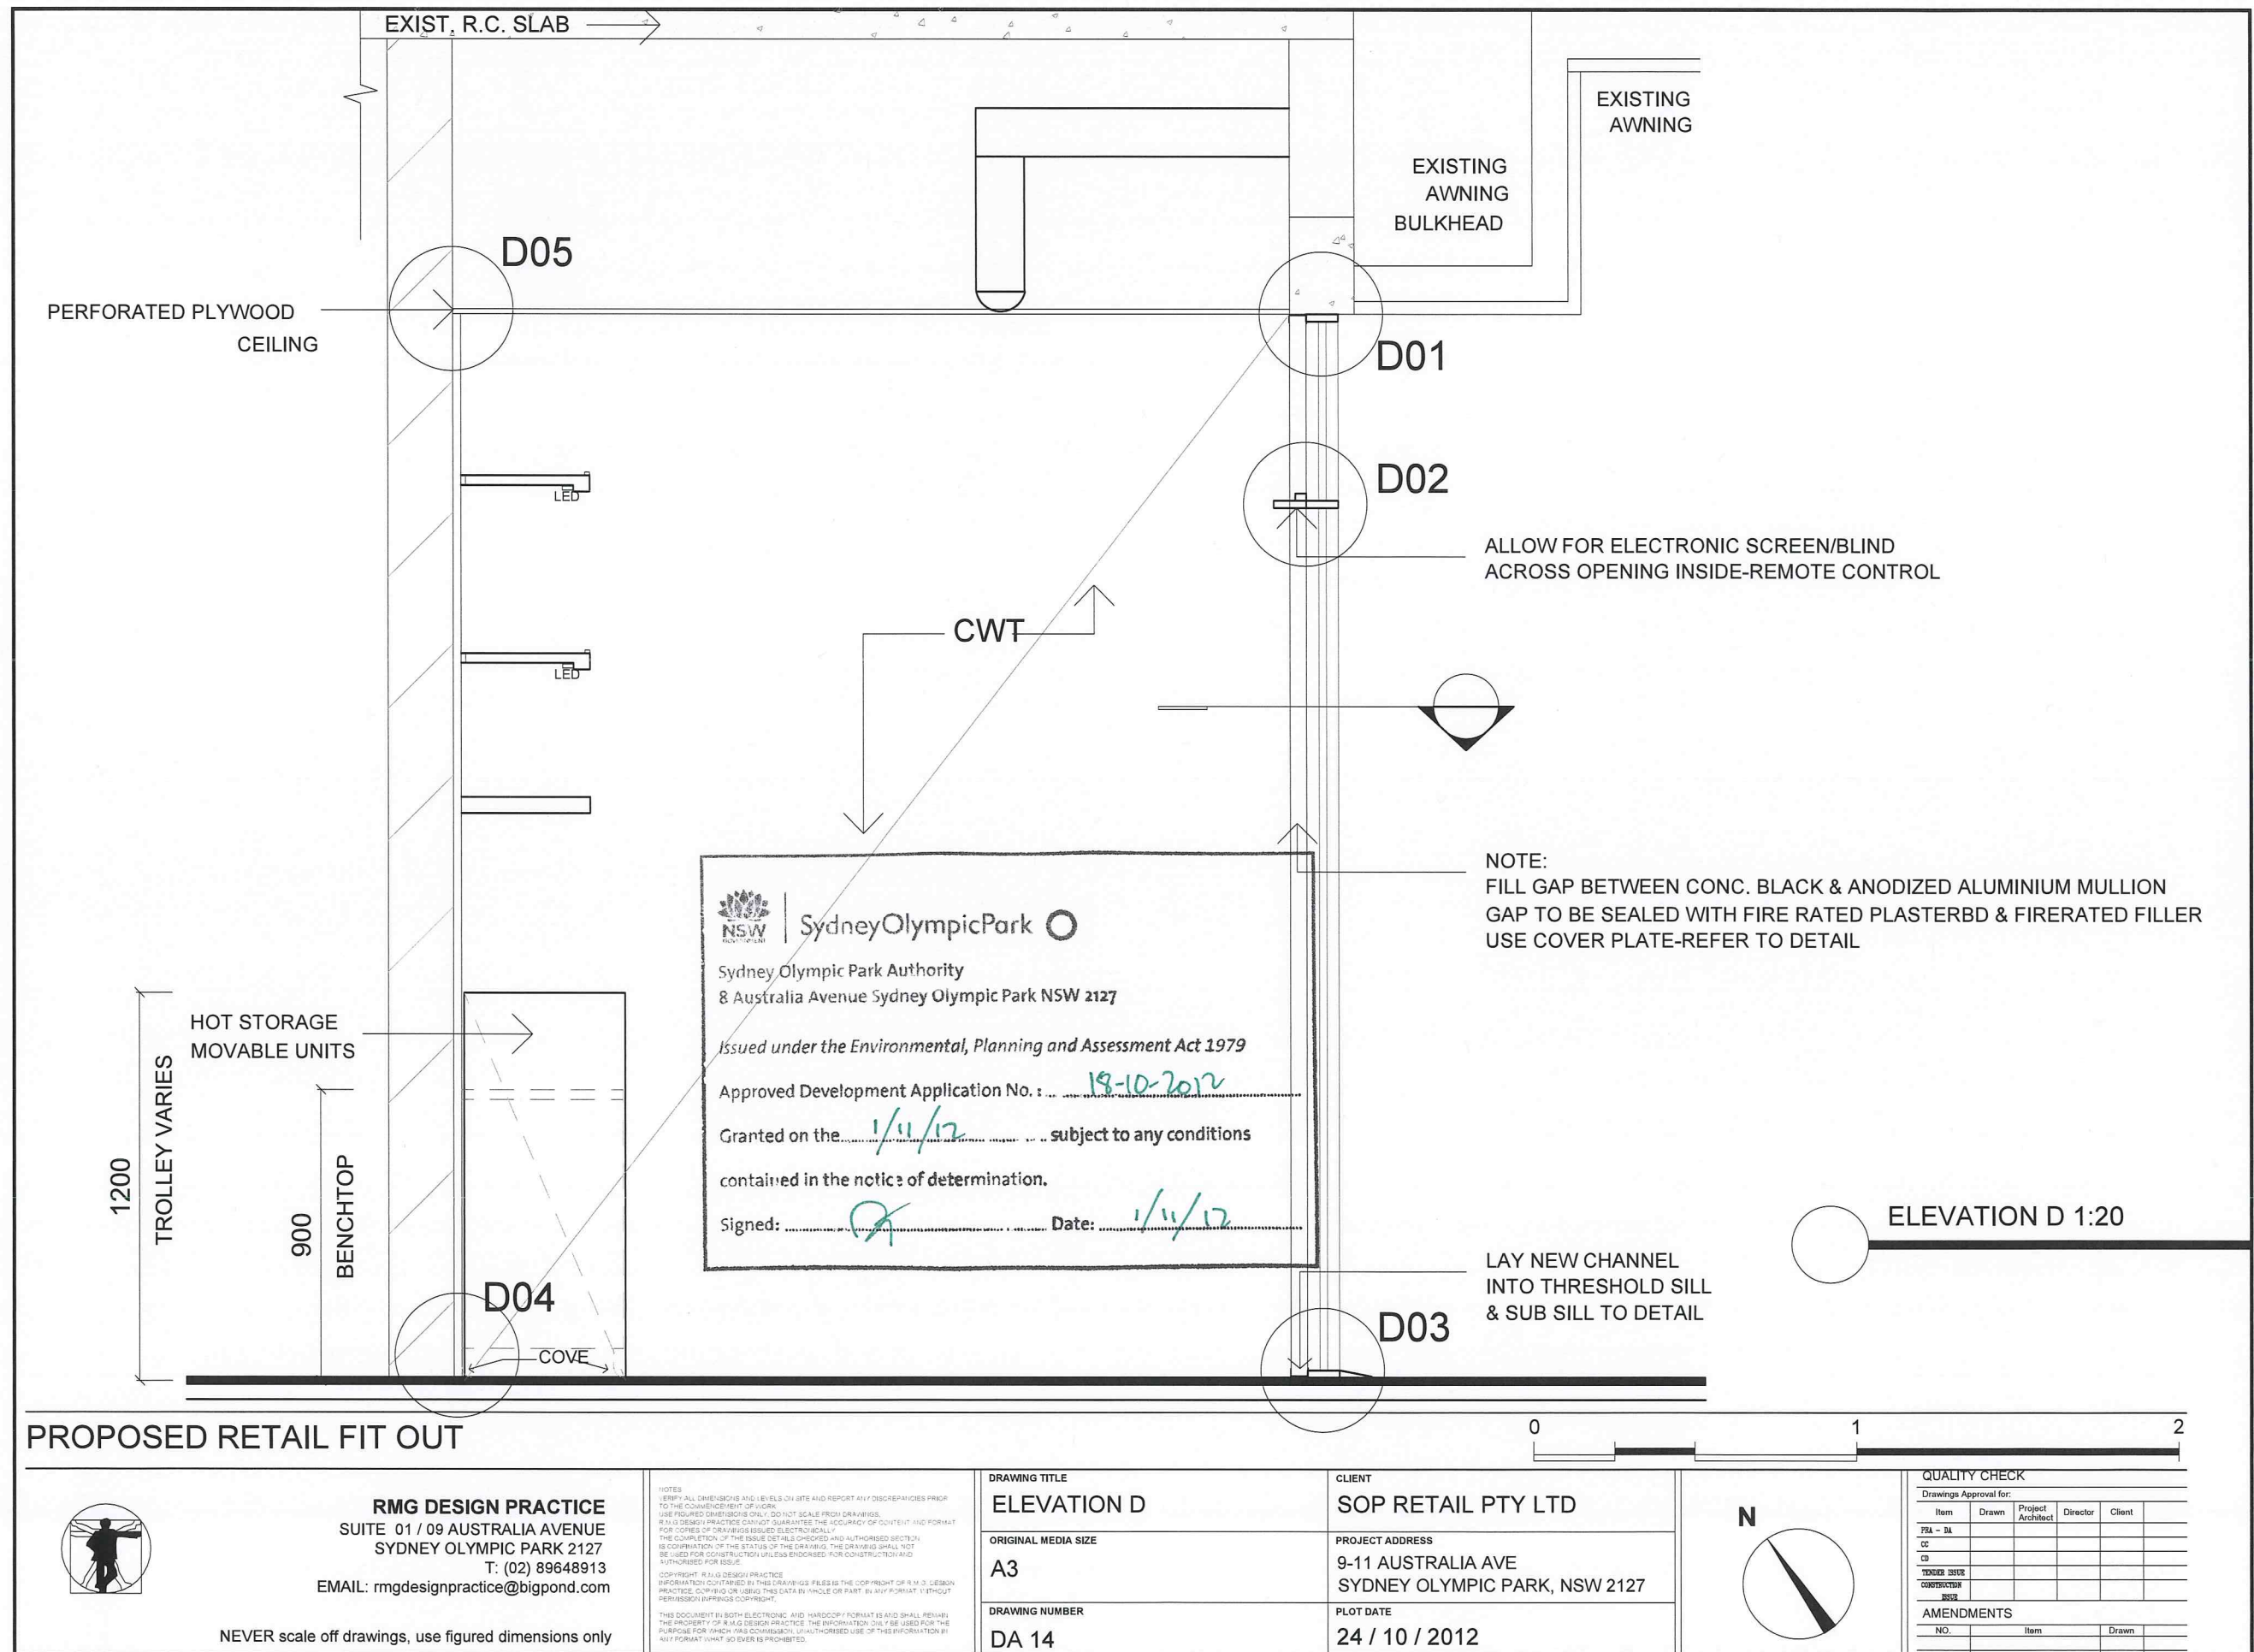



SydneyOlympicPark

Sydney Olympic Park Authority
8 Australia Avenue Sydney Olympic Park NSW 2127

Issued under the Environmental, Planning and Assessment Act 1979

Approved Development Application No. : 19-10-2012

Granted on the 1/11/12 subject to any conditions
contained in the notice of determination.

Signed: [Signature] Date: 1/11/12

PROPOSED RETAIL FIT OUT



RMG DESIGN PRACTICE
SUITE 01 / 09 AUSTRALIA AVENUE
SYDNEY OLYMPIC PARK 2127
T: (02) 89648913
EMAIL: rmgdesignpractice@bigpond.com

NEVER scale off drawings, use figured dimensions only

NOTES:
VERIFY ALL DIMENSIONS AND LEVELS ON SITE AND REPORT ANY DISCREPANCIES PRIOR TO THE COMMENCEMENT OF WORK.
USE FIGURED DIMENSIONS ONLY. DO NOT SCALE FROM DRAWINGS.
RMG DESIGN PRACTICE CANNOT GUARANTEE THE ACCURACY OF CONTENT AND FORMAT FOR COPIES OF DRAWINGS ISSUED ELECTRONICALLY.
THE COMPLETION OF THIS ISSUE DETAILS CHECKED AND AUTHORIZED SECTION IS CONFIRMATION OF THE STATUS OF THE DRAWING. THE DRAWING SHALL NOT BE USED FOR CONSTRUCTION UNLESS ENDORSED FOR CONSTRUCTION AND AUTHORIZED FOR ISSUE.
COPYRIGHT RMG DESIGN PRACTICE
INFORMATION CONTAINED IN THIS DRAWING IS THE PROPERTY OF RMG DESIGN PRACTICE. COPIING OR USING THE DATA IN WHOLE OR PART IN ANY FORMAT WITHOUT PERMISSION IS PROHIBITED.
THIS DOCUMENT IN BOTH ELECTRONIC AND HARD COPY FORMAT IS AND SHALL REMAIN THE PROPERTY OF RMG DESIGN PRACTICE. THE INFORMATION ONLY BE USED FOR THE PURPOSE FOR WHICH IT WAS COMMISSIONED. UNAUTHORIZED USE OF THIS INFORMATION IN ANY FORMAT WHAT SO EVER IS PROHIBITED.

DRAWING TITLE
PERSPECTIVES


ORIGINAL MEDIA SIZE
A3

DRAWING NUMBER
DA 23

CLIENT
SOP RETAIL PTY LTD

PROJECT ADDRESS
**9-11 AUSTRALIA AVE
SYDNEY OLYMPIC PARK, NSW 2127**

PLOT DATE
24 / 10 / 2012

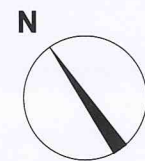

QUALITY CHECK				
Drawings Approval for:				
Item	Drawn	Project Architect	Director	Client
P/A - DA				
CC				
CD				
THROUGH ISSUE				
CONSTRUCTION				
ISSUED				
AMENDMENTS				
NO.	Item	Drawn		



 SydneyOlympicPark

Sydney Olympic Park Authority
8 Australia Avenue Sydney Olympic Park NSW 2127

Issued under the Environmental, Planning and Assessment Act 1979

Approved Development Application No. : 18-10-2012

Granted on the 1/11/12 subject to any conditions contained in the notice of determination.

Signed: [Signature] Date: 1/11/12

PROPOSED RETAIL FIT OUT



RMG DESIGN PRACTICE
SUITE 01 / 09 AUSTRALIA AVENUE
SYDNEY OLYMPIC PARK 2127
T: (02) 89648913
EMAIL: rmgdesignpractice@bigpond.com

NEVER scale off drawings, use figured dimensions only

NOTES:
VERIFY ALL DIMENSIONS AND LEVELS ON SITE AND REPORT ANY DISCREPANCIES PRIOR TO THE COMMENCEMENT OF WORK.
USE FIGURED DIMENSIONS ONLY, DO NOT SCALE FROM DRAWINGS.
RMG DESIGN PRACTICE CANNOT GUARANTEE THE ACCURACY OF CONTENT AND FORMAT FOR COPIES OF DRAWINGS ISSUED ELECTRONICALLY.
THE COMPLETION OF THE STATUS OF THE DRAWING THE DRAWING SHALL NOT BE USED FOR CONSTRUCTION UNLESS ENDORSED FOR CONSTRUCTION AND AUTHORIZED FOR ISSUE.

THIS DOCUMENT IN BOTH ELECTRONIC AND HAND-COPY FORMAT IS AND SHALL REMAIN THE PROPERTY OF RMG DESIGN PRACTICE. THE INFORMATION ONLY BE USED FOR THE PURPOSE FOR WHICH IT WAS COMMISSIONED. UNAUTHORIZED USE OR THIS INFORMATION IN ANY FORMAT WHATSOEVER IS PROHIBITED.

DRAWING TITLE
PERSPECTIVES


ORIGINAL MEDIA SIZE
A3

DRAWING NUMBER
DA 24



CLIENT
SOP RETAIL PTY LTD

PROJECT ADDRESS
**9-11 AUSTRALIA AVE
SYDNEY OLYMPIC PARK, NSW 2127**

PLOT DATE
24 / 10 / 2012

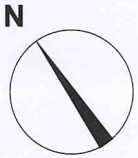

QUALITY CHECK				
Drawings Approval for:				
Item	Drawn	Project Architect	Director	Client
PSA - DA				
CC				
CD				
TENDER ISSUE				
CONSTRUCTION ISSUE				
AMENDMENTS				
NO.	Item	Drawn		

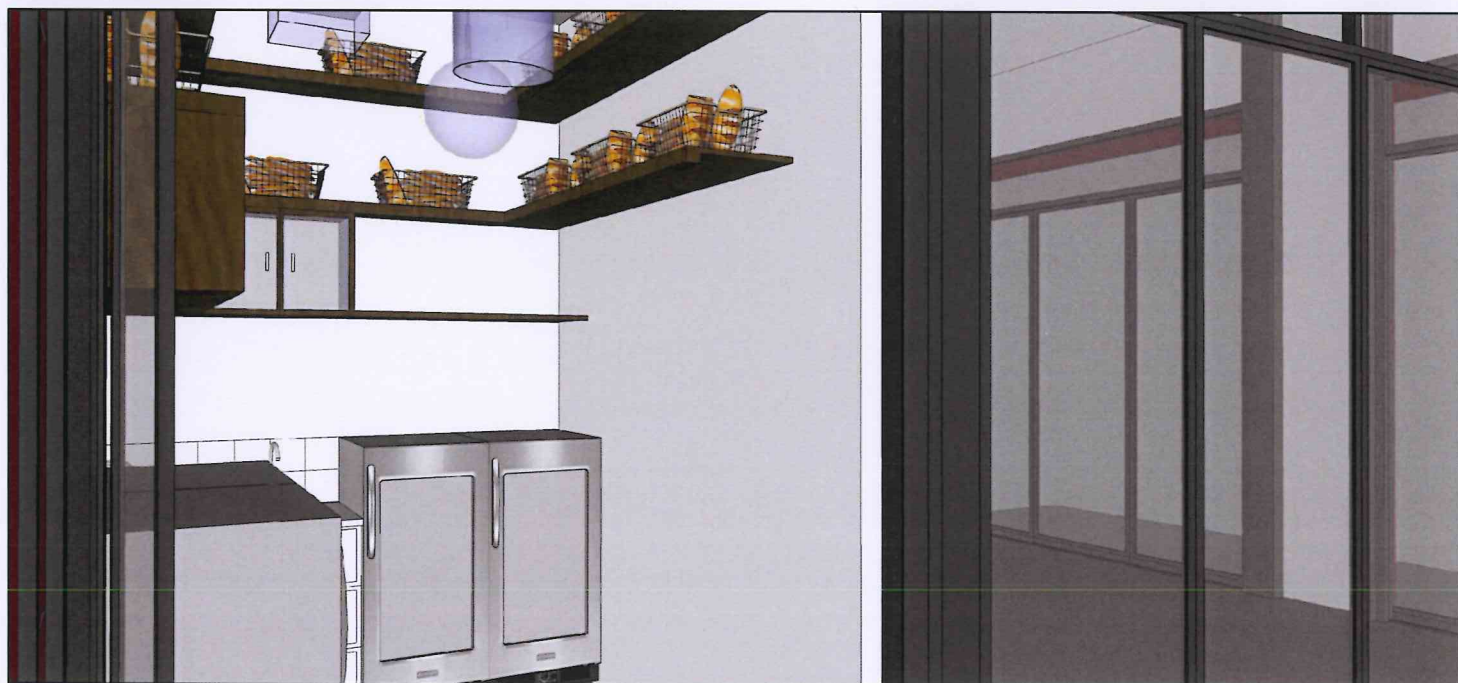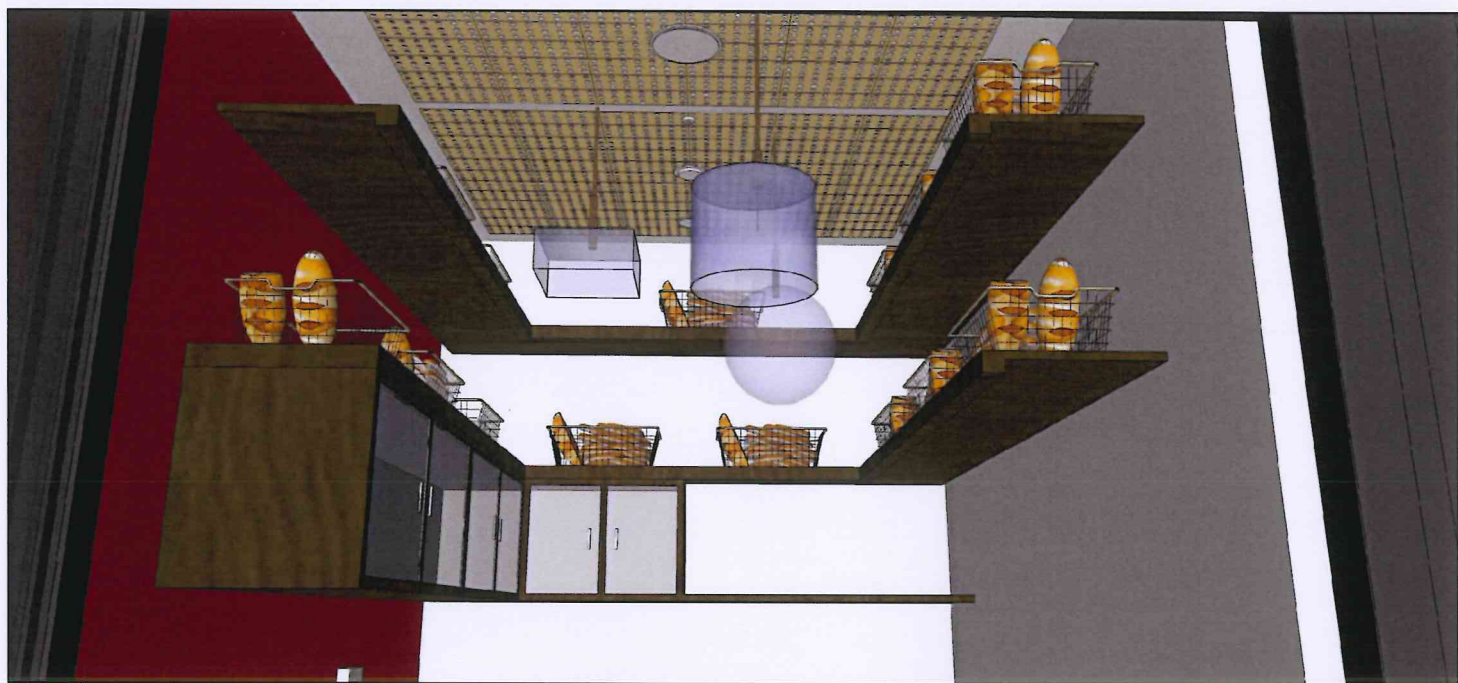

SydneyOlympicPark

Sydney Olympic Park Authority
8 Australia Avenue Sydney Olympic Park NSW 2127

Issued under the Environmental, Planning and Assessment Act 1979

Approved Development Application No. : 18-10-2012

Granted on the 1/11/12 subject to any conditions

contained in the notice of determination.

Signed: [Signature] Date: 1/11/12

PROPOSED RETAIL FIT OUT



RMG DESIGN PRACTICE
SUITE 01 / 09 AUSTRALIA AVENUE
SYDNEY OLYMPIC PARK 2127
T: (02) 89648913
EMAIL: rmgdesignpractice@bigpond.com

NEVER scale off drawings, use figured dimensions only

NOTES:
VERIFY ALL DIMENSIONS AND LEVELS ON SITE AND REPORT ANY DISCREPANCIES PRIOR TO THE COMMENCEMENT OF WORK.
USE FIGURED DIMENSIONS ONLY. DO NOT SCALE FROM DRAWINGS.
RMG DESIGN PRACTICE CANNOT GUARANTEE THE ACCURACY OF CONTENT AND FORMAT FOR COPIES OF DRAWINGS ISSUED ELECTRONICALLY.
THE COMPLETION OF THE ISSUE DETAILS CHECKED AND AUTHORIZED SECTION IS COGNITION OF THE STATUS OF THE DRAWING. THE DRAWING SHALL NOT BE USED FOR CONSTRUCTION UNLESS DISCLOSED FOR CONSTRUCTION AND AUTHORIZED FOR ISSUE.

COPYRIGHT: RMG DESIGN PRACTICE
INFORMATION CONTAINED IN THIS DRAWING IS THE COPYRIGHT OF RMG DESIGN PRACTICE. COPYING OR USING THE DATA IN WHOLE OR PART IN ANY FORMAT WITHOUT PERMISSION IS PROHIBITED.

DRAWING TITLE
PERSPECTIVES


ORIGINAL MEDIA SIZE
A3

DRAWING NUMBER
DA 25

CLIENT
SOP RETAIL PTY LTD

PROJECT ADDRESS
**9-11 AUSTRALIA AVE
SYDNEY OLYMPIC PARK, NSW 2127**

PLOT DATE
24 / 10 / 2012

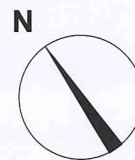

QUALITY CHECK

Drawings Approval for:

Item	Drawn	Project Architect	Director	Client
PFA - DA				
CC				
CD				
TENDER ISSUE				
CONSTRUCTION ISSUE				

AMENDMENTS

NO.	Item	Drawn



NEW SIGNAGE
SURFACE MOUNTED
ONTO RED BULK'HD
(BLACK PANEL WITH
WHITE FONT)

NEW SIGNAGE TO BE
PRINTED ON OPAQUE FILM
AND APPLIED TO CLEAR
GLASS TRANSOM
(BLACK FONT ON WHITE FILM)



SydneyOlympicPark

Sydney Olympic Park Authority
8 Australia Avenue Sydney Olympic Park NSW 2127

Issued under the Environmental, Planning and Assessment Act 1979

Approved Development Application No. : 18-10-2012

Granted on the 1/11/12 subject to any conditions
contained in the notice of determination.

Signed: [Signature] Date: 1/11/12



SIGNAGE DETAIL 1:20

PROPOSED RETAIL FIT OUT



RMG DESIGN PRACTICE
SUITE 01 / 09 AUSTRALIA AVENUE
SYDNEY OLYMPIC PARK 2127
T: (02) 89648913
EMAIL: rmgdesignpractice@bigpond.com

NEVER scale off drawings, use figured dimensions only

NOTES:
1. VERIFY ALL DIMENSIONS AND LABELS ON SITE AND REPORT ANY DISCREPANCIES PRIOR TO THE COMMENCEMENT OF WORK.
2. USE FIGURED DIMENSIONS ONLY. DO NOT SCALE FROM DRAWINGS.
3. RMG DESIGN PRACTICE CANNOT GUARANTEE THE ACCURACY OF CONTENT AND FORMAT FOR COPIES OF DRAWINGS ISSUED ELECTRONICALLY.
4. THE COMPLETION OF THIS DRAWING IS CHECKED AND AUTHORIZED SECTION IS A CONFIRMATION OF THE STATUS OF THE DRAWING. THE DRAWING SHALL NOT BE USED FOR CONSTRUCTION UNLESS ENDORSED FOR CONSTRUCTION AND AUTHORIZED FOR ISSUE.
5. COPYRIGHT: RMG DESIGN PRACTICE. INFORMATION CONTAINED IN THIS DRAWING IS THE PROPERTY OF RMG DESIGN PRACTICE. COPYING OR USING THIS DATA IN WHOLE OR PART IN ANY FORMAT WITHOUT PERMISSION IS PROHIBITED.
6. THIS DOCUMENT IN BOTH ELECTRONIC AND HARD COPY FORMATS IS AND SHALL REMAIN THE PROPERTY OF RMG DESIGN PRACTICE. THE INFORMATION CANNOT BE USED FOR THE PURPOSE FOR WHICH THIS COMMISSION WAS AUTHORIZED. UNAUTHORIZED USE OF THIS INFORMATION IN ANY FORMAT (PRINT AND ELECTRONIC) IS PROHIBITED.

DRAWING TITLE
SIGNAGE


ORIGINAL MEDIA SIZE
A3

DRAWING NUMBER
DA 26

CLIENT
SOP RETAIL PTY LTD

PROJECT ADDRESS
**9-11 AUSTRALIA AVE
SYDNEY OLYMPIC PARK, NSW 2127**

PLOT DATE
24 / 10 / 2012

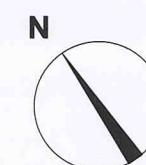


QUALITY CHECK


Drawings Approval for:				
Item	Drawn	Project Architect	Director	Client
FRA - DA				
CC				
CS				
TENDER ISSUE				
CONSTRUCTION				
ASB				
AMENDMENTS				
NO.	Item	Drawn		



OPTION A
FONT: "LUCIDA BRIGHT" REGULAR

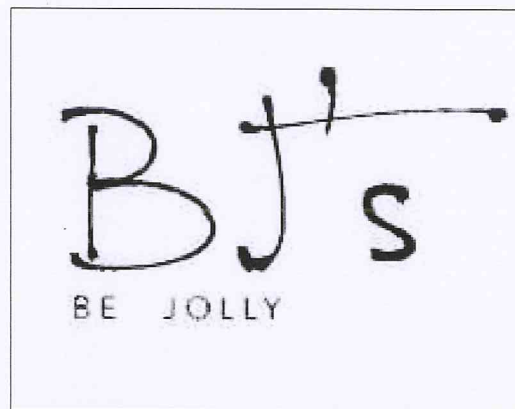

OPTION B
FONT: "JELLYKA" - LE GRAND SAUT TEXTURAL

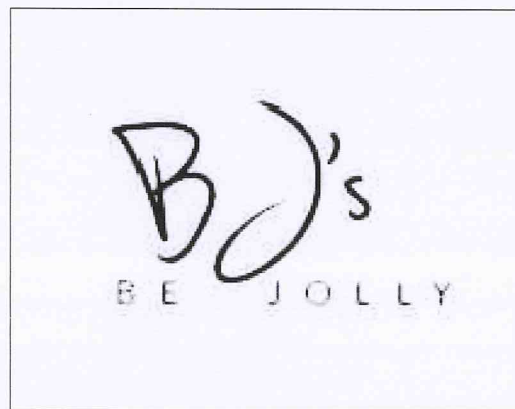

OPTION C
FONT: "JELLYKA" - ESTRYA'S HANDWRITING

 SydneyOlympicPark


Sydney Olympic Park Authority
8 Australia Avenue Sydney Olympic Park NSW 2127




Issued under the Environmental, Planning and Assessment Act 1979

Approved Development Application No.: 18-10-2012

Granted on the 1/11/2012 subject to any conditions contained in the notice of determination.

Signed: [Signature] Date: 1/11/2012

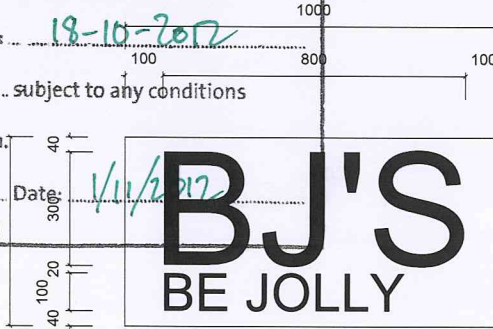

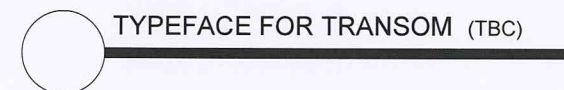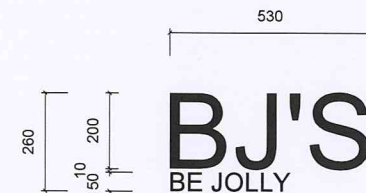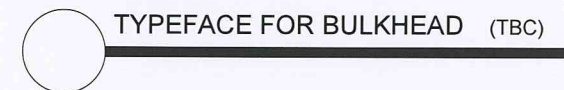

NOTE:
ALL THREE TYPEFACE OPTIONS
ARE TO FIT THE PROVIDED
DIMENSIONS FOR SIGNAGE

FONT STYLE TO MATCH



PROPOSED RETAIL FIT OUT



RMG DESIGN PRACTICE
SUITE 01 / 09 AUSTRALIA AVENUE
SYDNEY OLYMPIC PARK 2127
T: (02) 89648913
EMAIL: rmgdesignpractice@bigpond.com

NEVER scale off drawings, use figured dimensions only

NOTES:
VERIFY ALL DIMENSIONS AND LEVELS ON SITE AND REPORT ANY DISCREPANCIES PRIOR TO THE COMMENCEMENT OF WORK.
USE FIGURED DIMENSIONS ONLY - DO NOT SCALE FROM DRAWINGS.
R.M.G. DESIGN PRACTICE CANNOT GUARANTEE THE ACCURACY OF CONTENT AND FORMAT FOR COPIES OF DRAWINGS ISSUED ELECTRONICALLY.
THE COMPLETION OF THE STATUS OF THE DRAWING. THE DRAWING SHALL NOT BE USED FOR CONSTRUCTION UNLESS ENDORSED FOR CONSTRUCTION AND AUTHORIZED FOR ISSUE.
COPYRIGHT: R.M.G. DESIGN PRACTICE
INFORMATION CONTAINED IN THIS DRAWING IS THE PROPERTY OF R.M.G. DESIGN PRACTICE. COPYING OR USING THIS DATA IN WHOLE OR PART IN ANY FORMAT WITHOUT PERMISSION INFRINGES COPYRIGHT.
THIS DOCUMENT IN BOTH ELECTRONIC AND HARD COPY FORMAT IS AND SHALL REMAIN THE PROPERTY OF R.M.G. DESIGN PRACTICE. THE INFORMATION ONLY BE USED FOR THE PURPOSE FOR WHICH WAS COMMISSIONED. UNAUTHORIZED USE OF THIS INFORMATION IN ANY FORMAT WHAT SO EVER IS PROHIBITED.

DRAWING TITLE
SIGNAGE


ORIGINAL MEDIA SIZE
A3

DRAWING NUMBER
DA 27

CLIENT
SOP RETAIL PTY LTD

PROJECT ADDRESS
**9-11 AUSTRALIA AVE
SYDNEY OLYMPIC PARK, NSW 2127**

PLOT DATE
24 / 10 / 2012

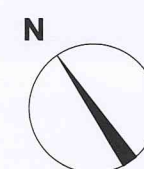

QUALITY CHECK				
Drawings Approval for:				
Item	Drawn	Project Architect	Director	Client
P&A - DA				
CC				
CD				
TENDER ISSUE				
CONSTRUCTION				
ISSUE				
AMENDMENTS				
NO.	Item	Drawn		