


Larapinta PI

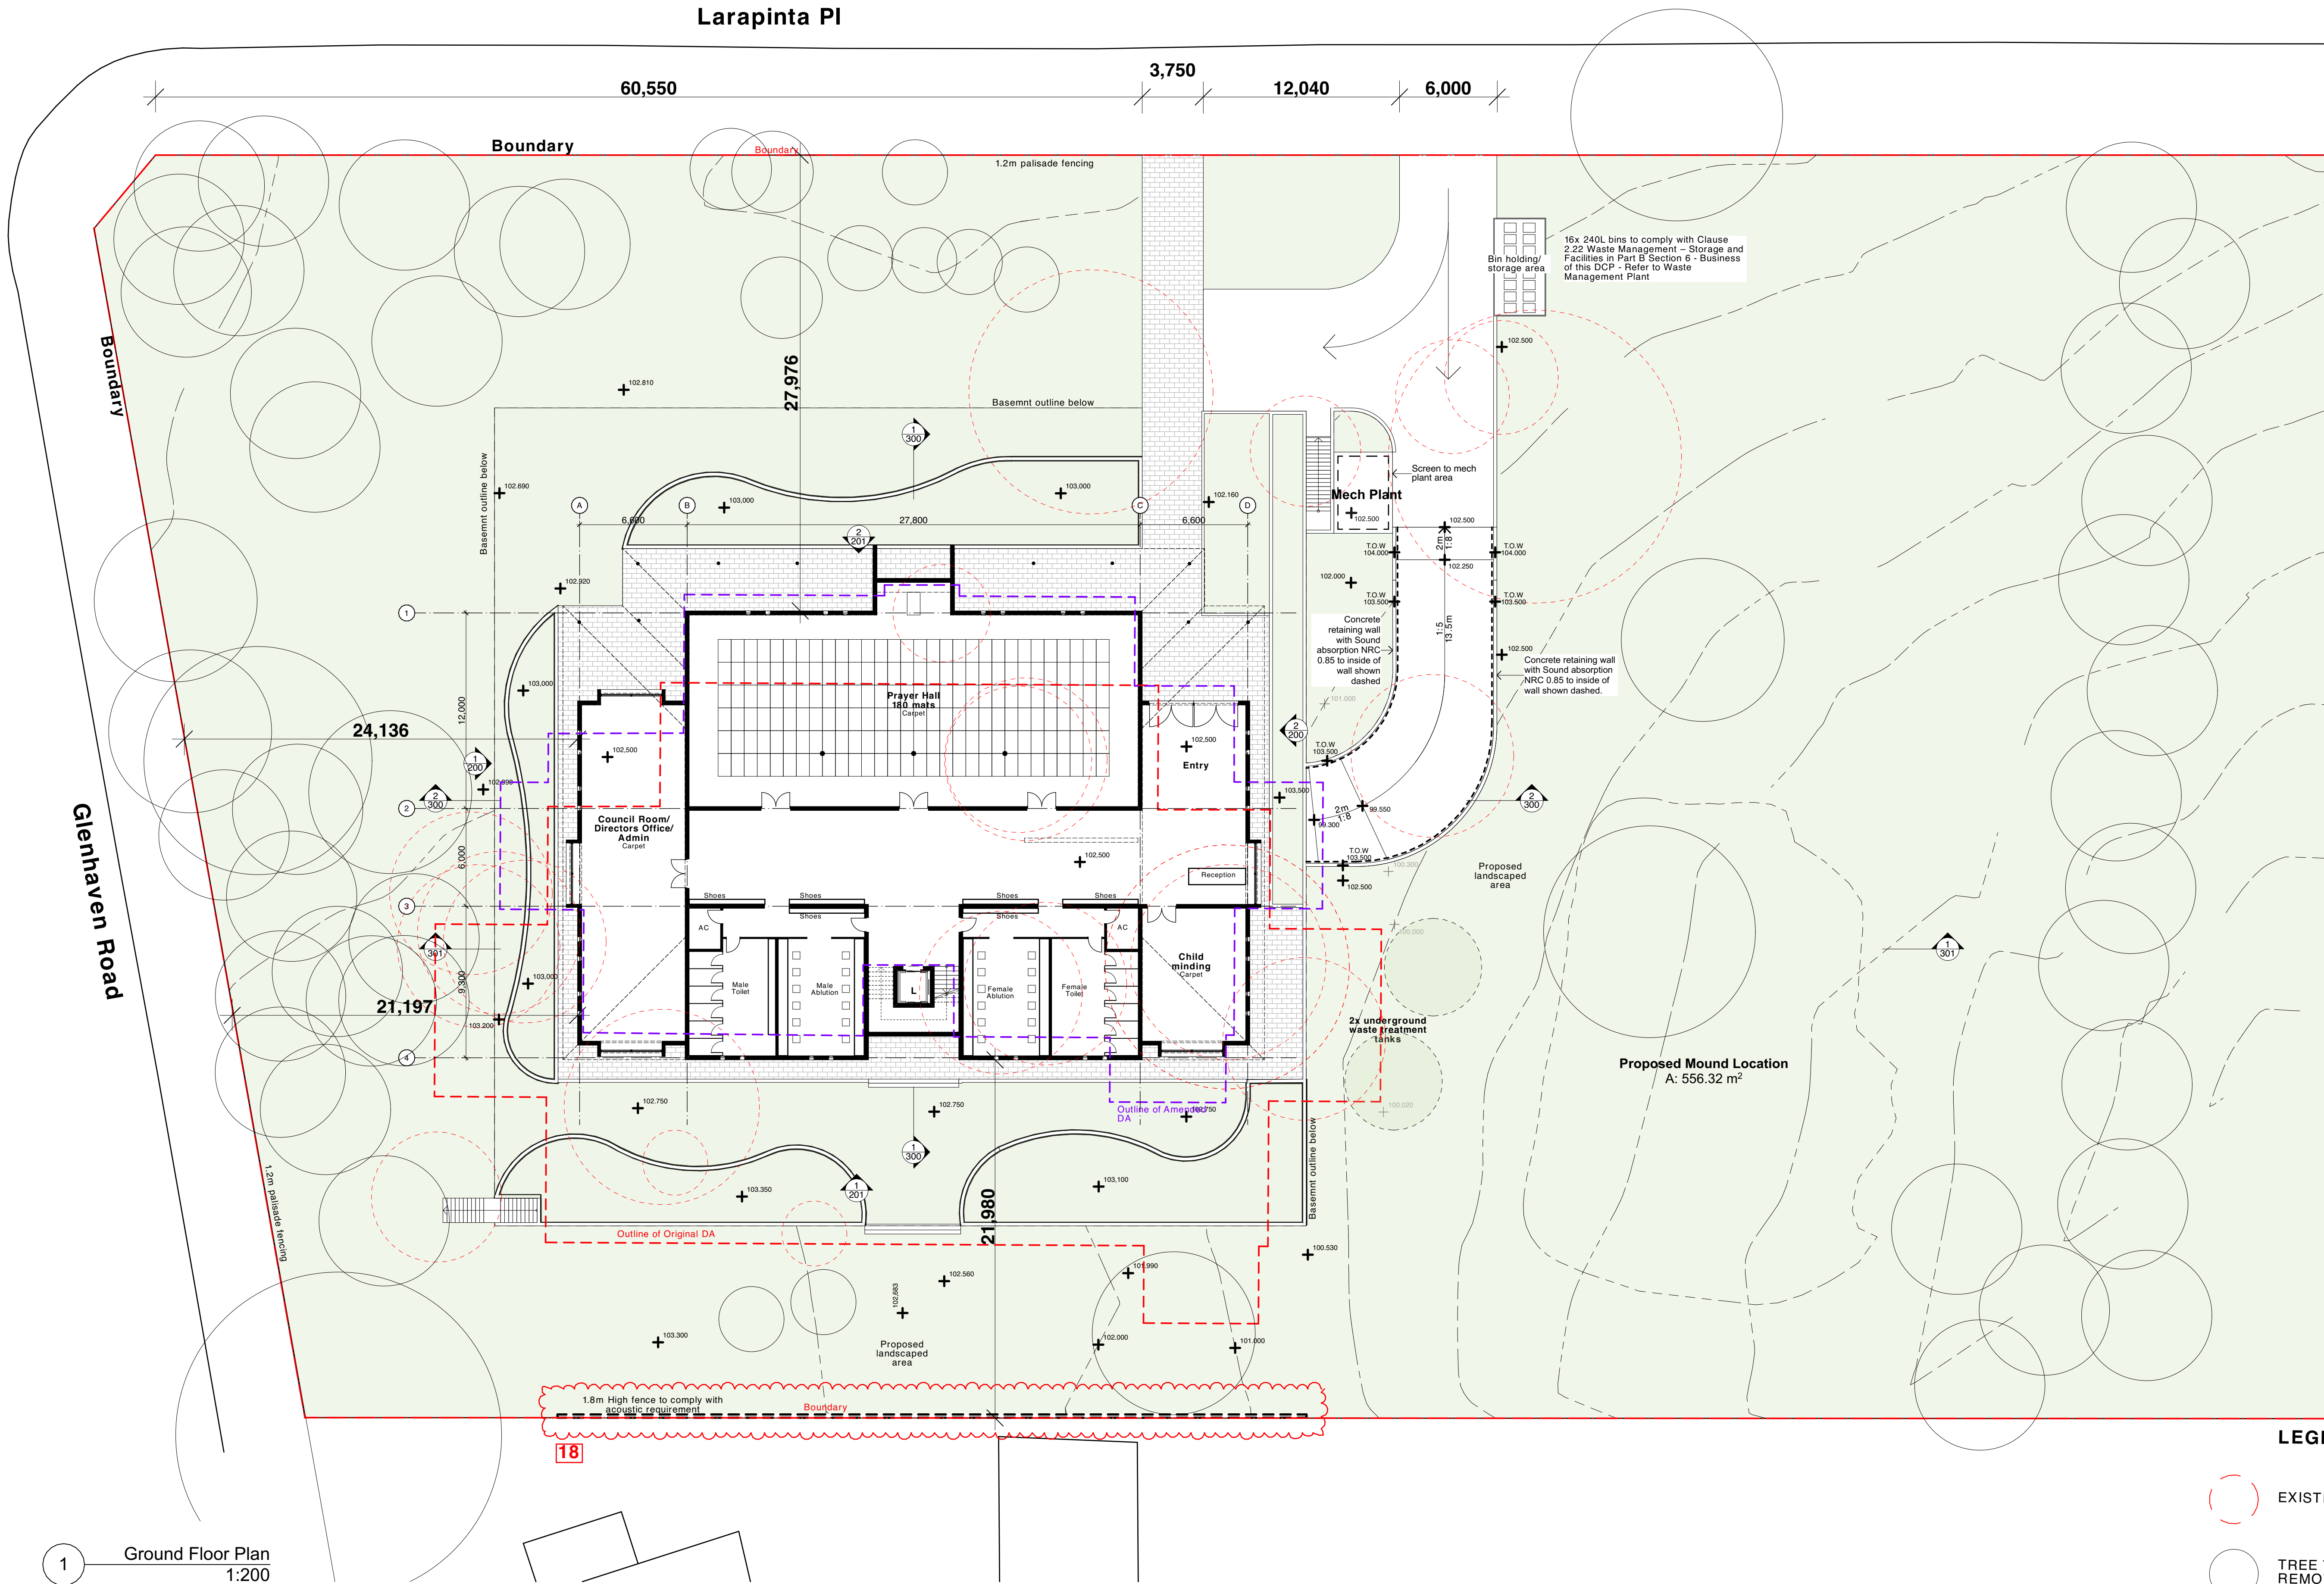

LEGEND

- (---) EXISTING TREE
- (●) TREE TO BE REMOVED

General Notes

DO NOT SCALE FROM DRAWING. USE FIGURED DIMENSIONS ONLY. CHECK ALL DIMENSIONS ON SITE BEFORE ANY MANUFACTURE OR CONSTRUCTION

All dimensions are in millimetres unless stated otherwise.

All architectural drawings are to be read in conjunction with the relevant consultant documents. All dimensions and levels are to be checked and verified on site prior to the commencement of work, shop drawings or fabrication of any components. Refer all discrepancies to the Architect for determination. Drawings are not to be scaled, use only figured dimensions. This drawing is copyright and must not be retained, copied or used without the permission of BKA Architecture. This document has been prepared for and on behalf of the clients noted on the drawing, BKA Architecture's responsibility is to these clients only and not to any third party who may rely on these documents.

Rev	Date	Issue
08	06.04.21	Issue for Coordination
09	14.04.21	Issue for Coordination
10	20.04.21	Issue for Coordination
11	21.04.21	Amended DA Application
12	27.04.21	For Coordination
13	04.08.21	LEC Additional Information
14	01.09.21	Joint report amendments
15	15.09.21	LEC Hearing Additional Information
16	15.09.21	LEC Hearing Additional Information
17	15.09.21	LEC Hearing Additional Information
18	22.09.21	Expert Joint Report

Client

Iconfm Australia Pty Ltd

Architect

BKA Architecture

SYDNEY
Suite 104,
77 Dunning Ave,
Rosebery,
NSW 2018
T: +61 2 9318 9200
E: bka@bka.com.au
W: www.bka.com.au

NEWCASTLE
19 Bolton St,
Newcastle
NSW 2300
T: +61 2 4926 5563

BYRON BAY
Unit 1,
10 Station St,
Bangalow,
NSW 2479
T: +61 2 4926 5563


Scale at A1

1:100, 1:200

Date

22/9/21

North

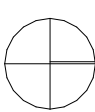

Drawn

TN

Project Address

1 Larapinta Place

Checked

JB

Status

Not for Construction

Drawing

Ground Floor Plan

Project No.

20024

Revision

18

Drawing No.

101