



1
-
Bond St Plan
1:100

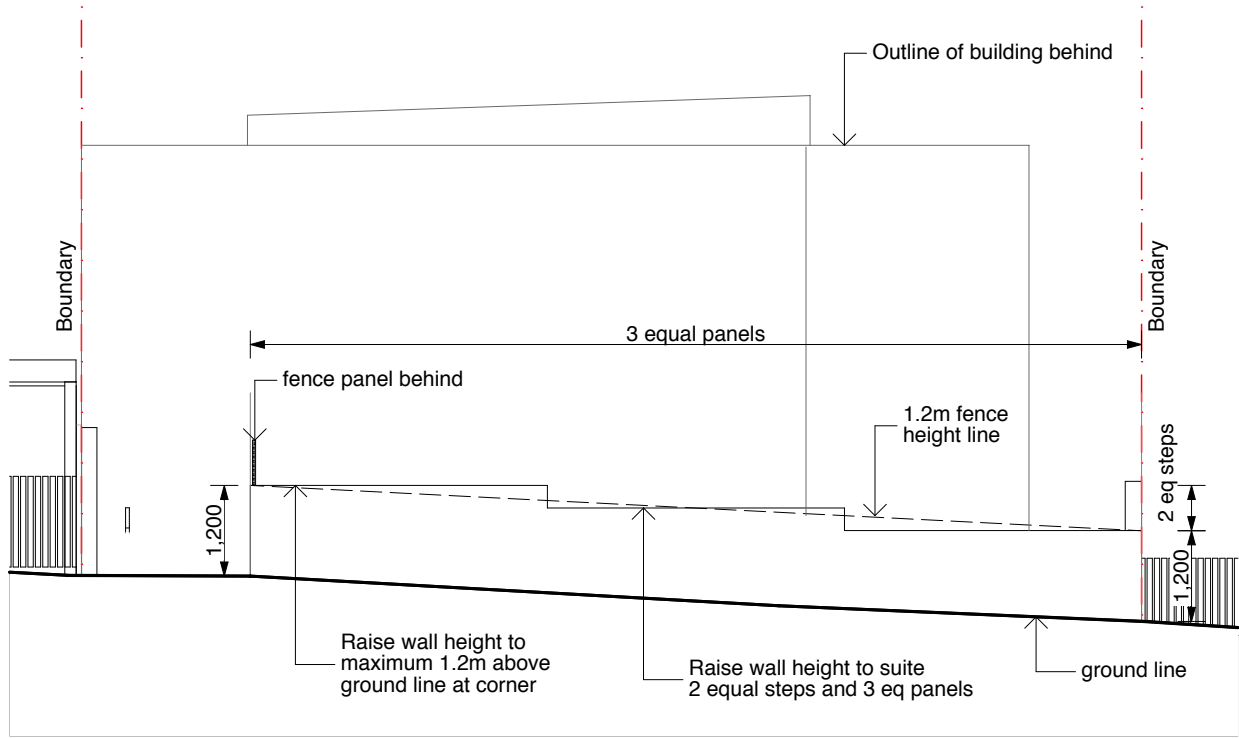

2
-
Bond St Elevation
1:100

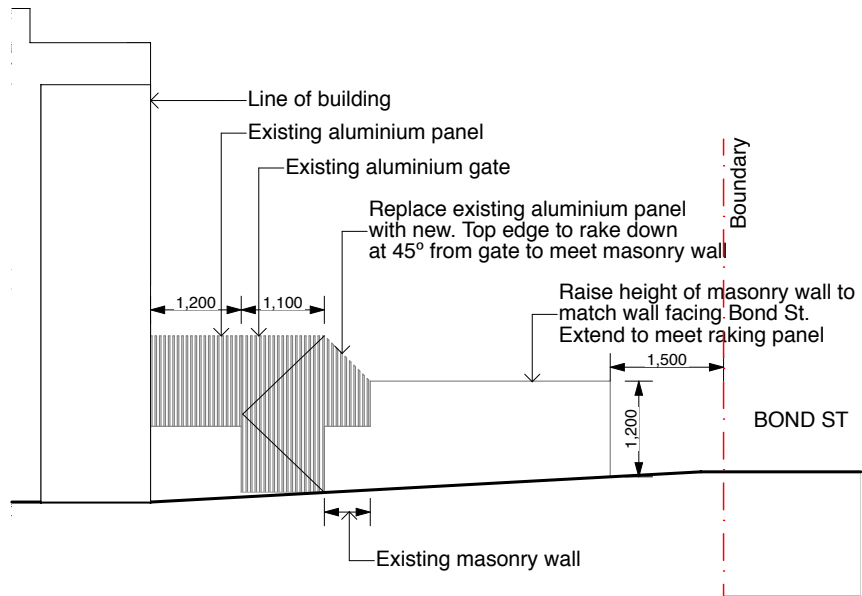


3
-
South Elevation
1:100

• Any discrepancies to be brought to Architect's attention
• Use figure dimensions in preference to scaling
• Only scale under direction from Architect
• Builder to examine site and verify conditions and dimensions
• This drawing remains the property of the Architect
• Client is granted conditional licence to use the drawings
• Transfer of the licence is prohibited
• Architect reserves the right to terminate the licence
• Electronic data transfer should be scanned for viruses before use
• Any loss or damage (including consequential damage) caused to the recipient of electronic data, by its direct or indirect use, is not the liability of the Architect
• Refer to hard copies for accuracy of electronic data
• Copyright reserved by the Architect

revisions		description
no.	date	
C	22/9/21	Update drawings to reflect mark ups
B	17/9/21	Issue to Client, Drawings updated as per client mark up and discussion
A	28/8/21	Issue to Client

notes

file: KANA6.3-210827-CD LEC.pln
print date & time: 22/9/21 @ 11:34 am

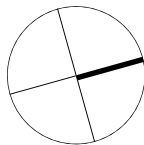

CORBEN
ARCHITECTS

PO Box 1021 Neutral Bay NSW 2089
P 02 9904 1844 F 02 9904 1855
mail@corben.com.au www.corben.com.au

project RESIDENTIAL DEVELOPMENT

address 4 Bond & 5 Earl Streets
Mosman NSW

client Dracena Group

title Bond St Fence and
Courtyard

issue

job no. KANA

drawn MMK

checked MMK

scale As Noted
@A3

dwg no. CD301

revision

C