

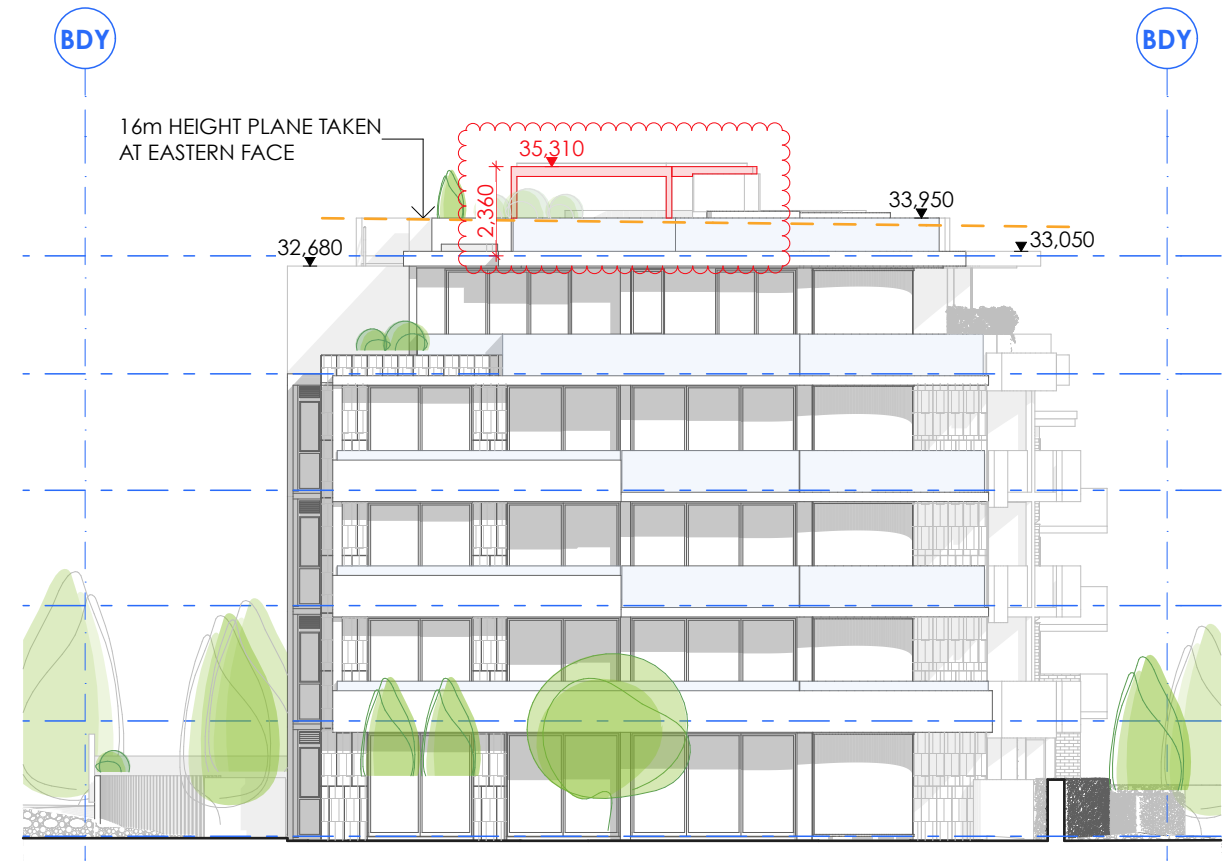


1 NORTHERN ELEVATION 1:200

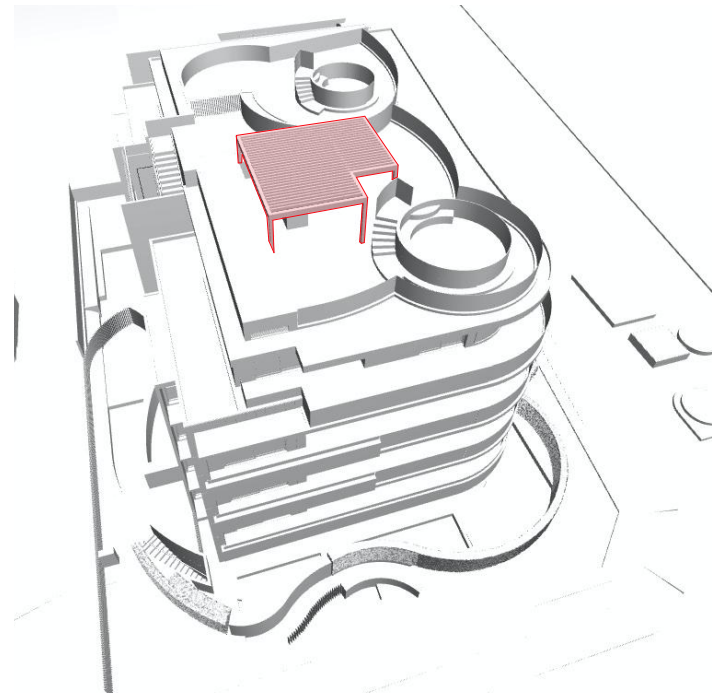

2 EASTERN ELEVATION 1:200

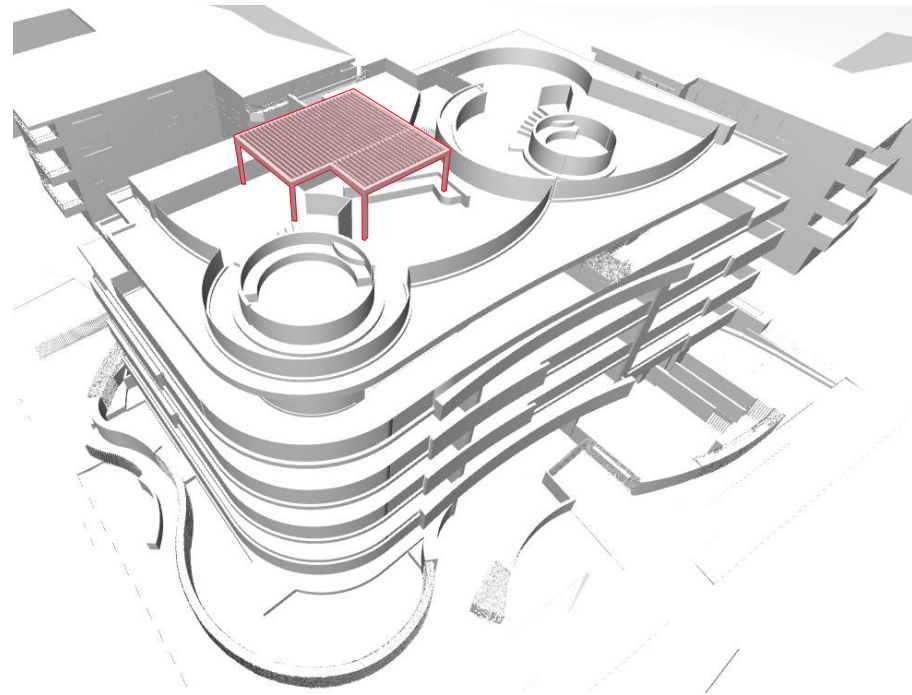

C	8/9/21	Lowered Pergola
B	25/2/20	DA Application
A	10/12/19	Issue to Body Corporate
REV	DATE	DESCRIPTION

"gerale penthouse 2109082.pln" /Users/Vic9/Desktop/gerale penthouse 2109082.pln

**vic lake architect**

0414 46 3573  
viclakearchitect.com.au  
REG 4475


**SOUL**  
cronulla

PROJECT:  
ROOF COVERING ADDITION  
PROJECT ADDRESS:  
131-133 GERRALE STREET CRONULLA NSW 2230  
DRAWING NAME:  
**NORTH & EAST ELEVATIONS**

PROJECT NUMBER:  
151224  
CLIENT:  
Adam Hajek

SCALE:  
1:200 @ A3  
DATE:  
8/9/21  
DRAWING NUMBER / REV:  
**DA 00 C**

In accepting and using this document the recipient agrees that Victor Robert Bryce Lake and Associates Pty Ltd, (VRBL) ACH retains all common law, statutory law including copyright and intellectual property rights. The recipient agrees not to use this document for any purpose other than its intended use and to waive all claims against VRBL resulting from unauthorised changes or to reuse the document on other projects without written consent from VRBL. This document cannot be transferred or on-sold without written consent from VRBL. VRBL does not provide warranties of fitness for use unless the construction documentation and specifications have been prepared by VRBL. Figured dimensions to take precedence over scaling of documents.

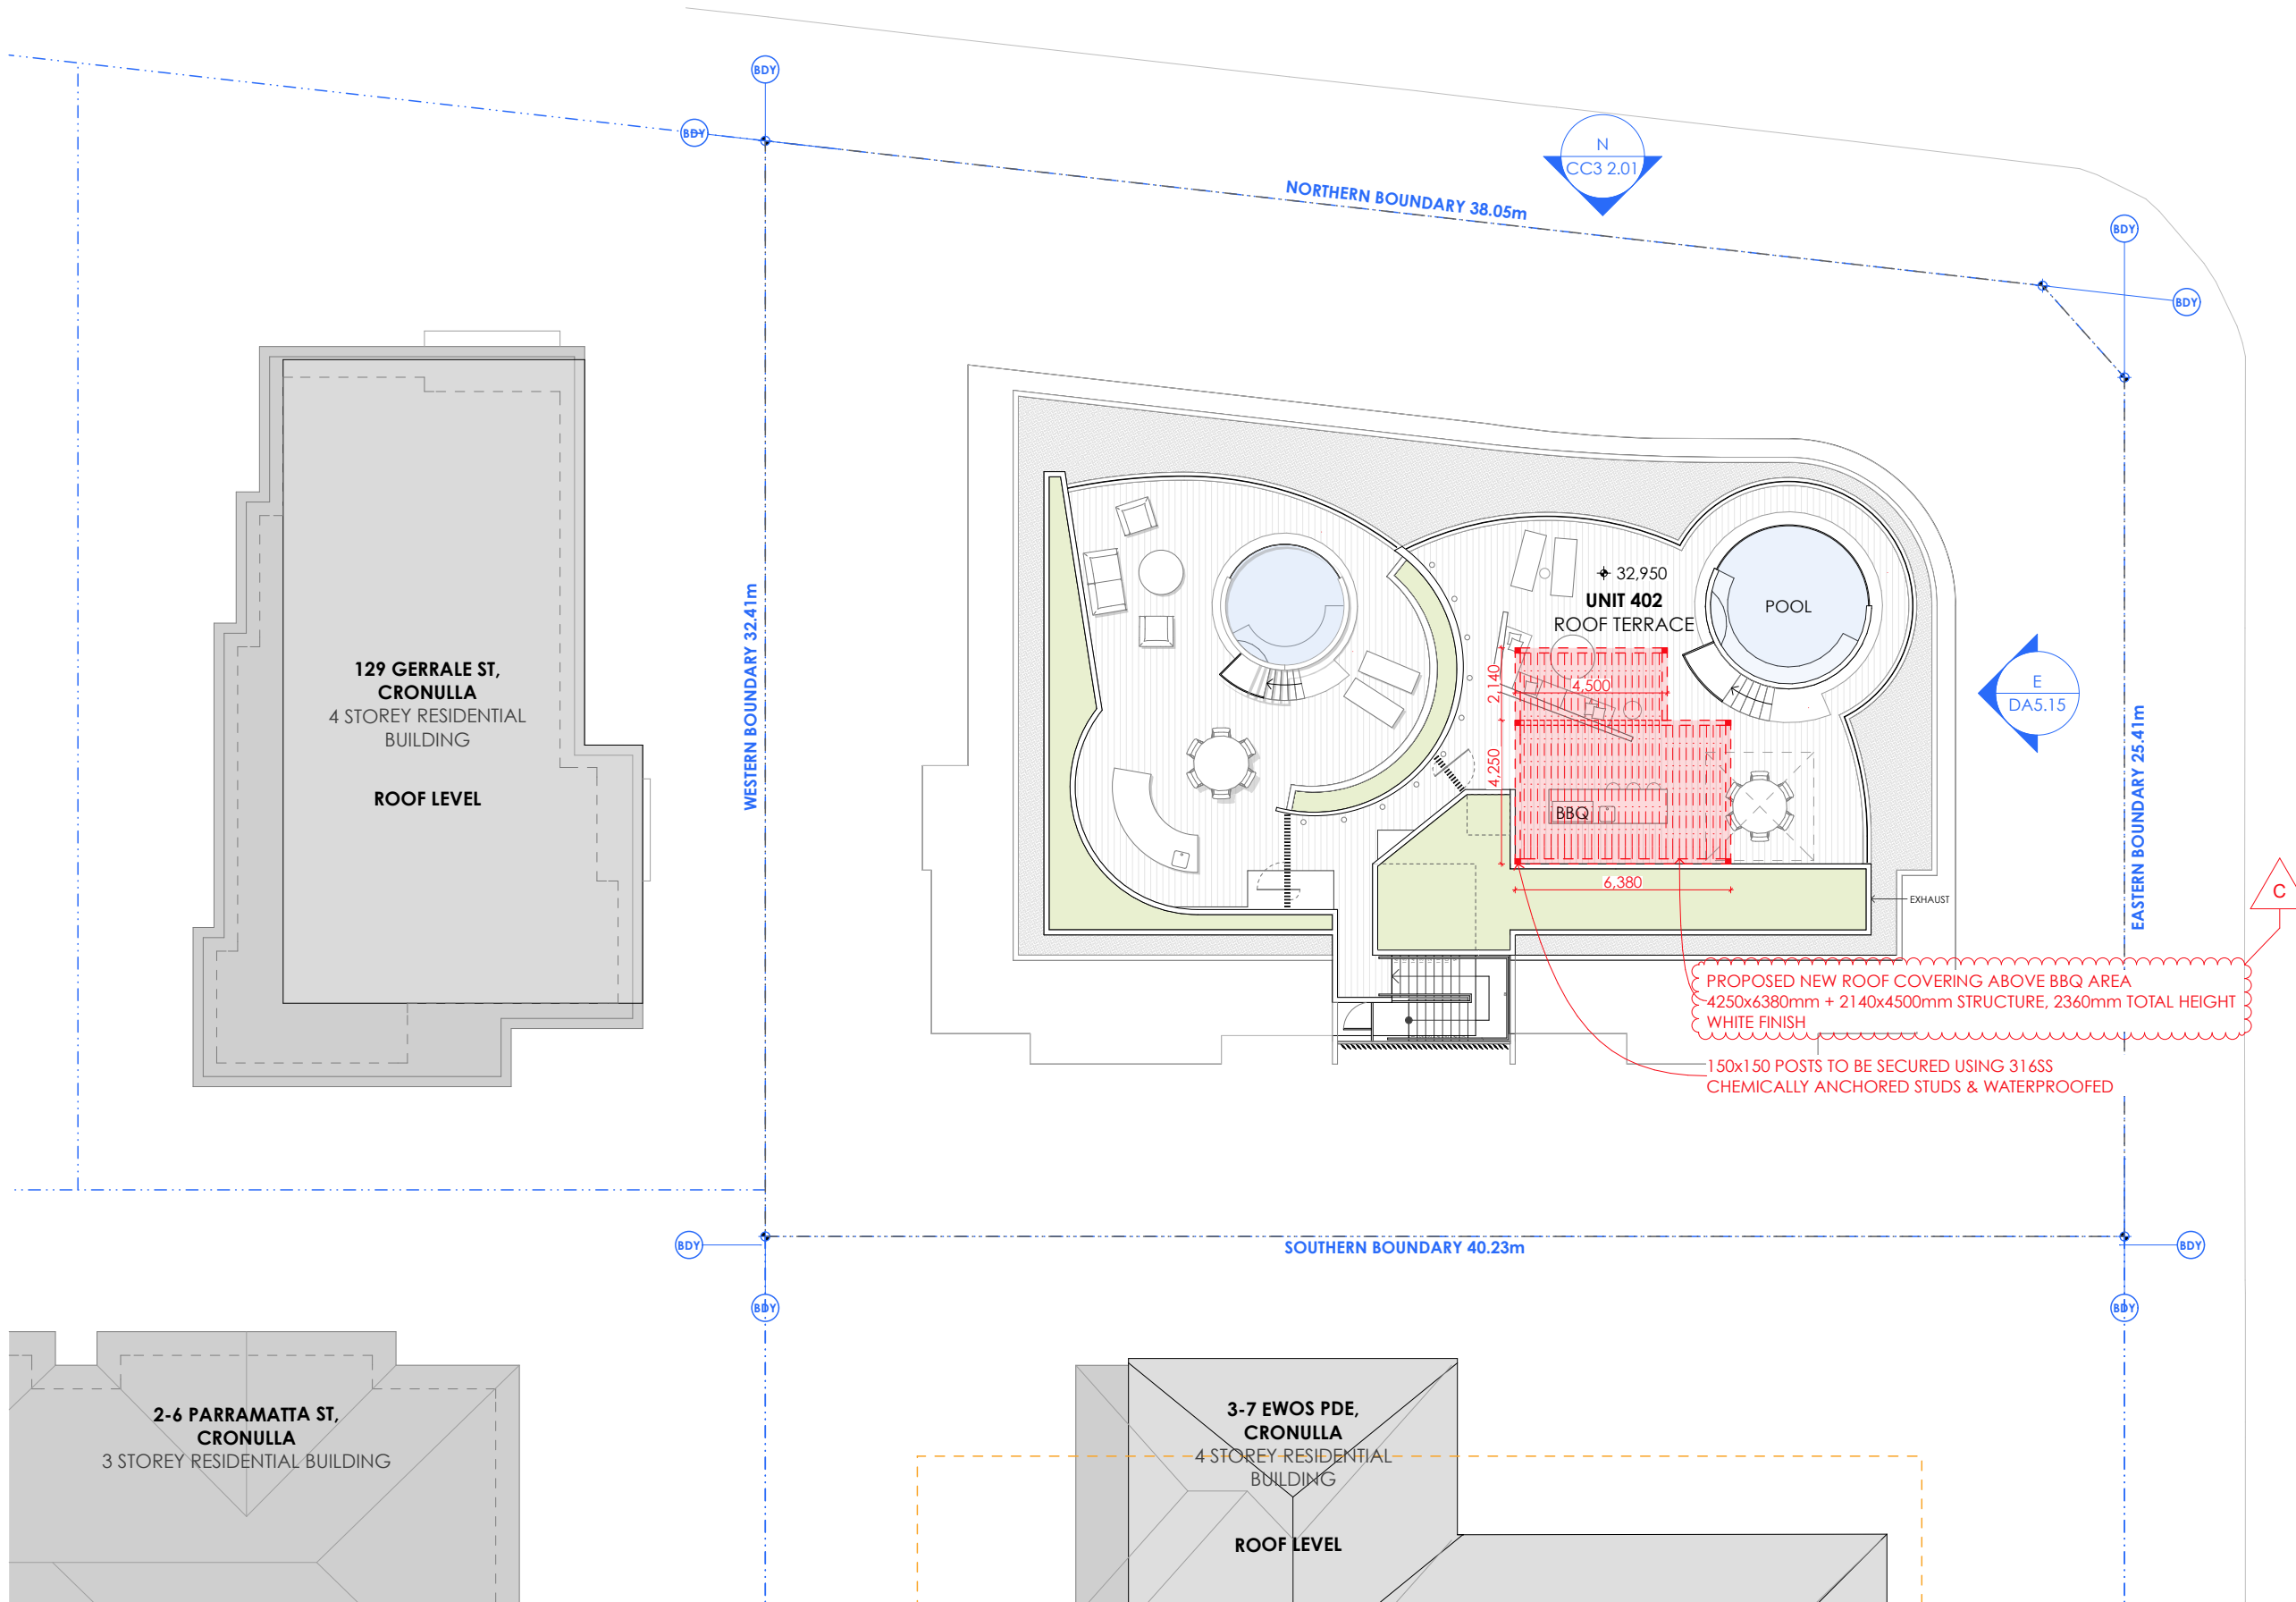

C	8/9/21	Lowered Pergola
B	25/2/20	DA Application
A	10/12/19	Issue to Body Corporate
REV	DATE	DESCRIPTION


"gerrale penthouse 2109082.pln" /Users/Vic9/Desktop/ gerrale penthouse 2109082.pln

**vic lake architect**  
0414 46 3573  
viclakearchitect.com.au  
REG 4475

**SOUL**  
cronulla

PROJECT:  
ROOF COVERING ADDITION  
PROJECT ADDRESS:  
131-133 GERRALE STREET CRONULLA NSW 2230  
DRAWING NAME:  
**ROOFTOP**

PROJECT NUMBER:  
151224  
CLIENT:  
Adam Hajek

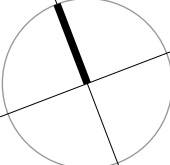

SCALE:  
1:200 @ A3  
DATE:  
8/9/21  
DRAWING NUMBER / REV:  
**DA 00 C**