

**Metro Building Consultancy Pty Ltd**

Suite 211, 25 Berry Street  
North Sydney NSW 2060  
P: 02 9692 8477  
F: 02 8209 4955  
admin@metrobc.com.au  
www.metrobc.com.au

ABN 55 601 089 294

Ref: BCA Capability Statement 291118

29<sup>th</sup> November 2018

The Data Exchange Network Ltd  
5 Parkview Drive  
Sydney  
NSW 2127

Attention: Alex Fil

**5 Parkview Drive, Sydney Olympic Park NSW 2127  
Development Application – Proposed External Alterations and Additions for the Purposes  
of a Data Centre**


With regards to the above project, we can confirm that the proposals will meet the Building Control of Australia 2016 (Amendment 1) either through Deemed-to-Satisfy provisions or meeting relevant Performance Requirements.

If you have any questions, please do not hesitate to contact this office.

Regards,



Seb Howe  
**Metro Building Consultancy**  
Building Professionals Board – A1 Accredited Certifier – Building Surveying Grade 1 – No.2420

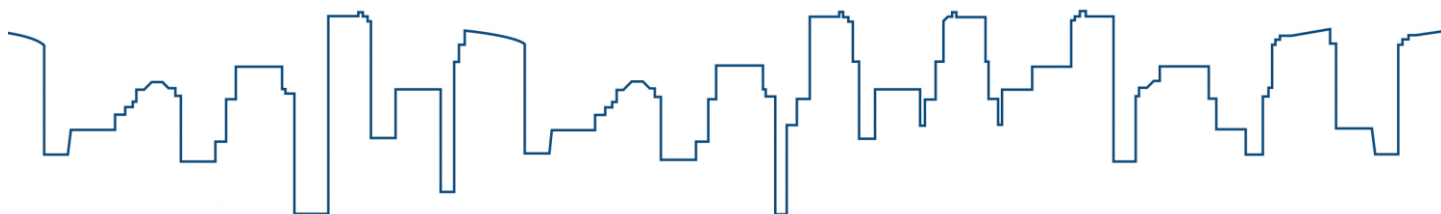

## APPENDIX A – DRAWINGS REVIEWED

### Architectural drawings prepared by POC+P Architects

Drawing Number	Title	Revision
00	Cover Sheet	-
00	Legend	-
01	Survey	A
02	Site Context	C
03	Site Analysis	C
04	Site Demolition Plan	B
05	Roof Demolition Plan	B
06	Site Plan	C
07	Ground Plan	B
08	Roof Plan	B
09	Elevations	B
10	Section A-A	B
11	Section B-B + CC	C
12	Kiosk Substation Screen	C
13	Fence + Gates	B
14	Loading Bay	B
15	Veranda Panel Screen	B
16	Generator Enclosure Stage 1	B
17	Generator Enclosure	B
18	Signage Schedule	B