

**NSW GOVERNMENT** Department of Planning and Environment


Issued under the Environmental Planning and Assessment Act 1979

Approved Application No 10630

Granted on the 13 September 2022

Signed M Brown

Sheet No 7 of 10

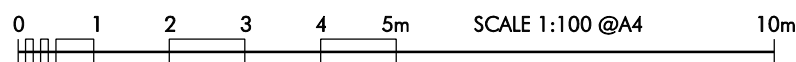

## 1st FLOOR PLAN

Proposed Alteration & Addition to Dwelling at  
20 Mountain Dr, Woodridge, Thredbo  
For M & B Beaton



Datum: AHD

ABN 83 518 014 319  
37 Bayview Ave, East Gosford, 2250  
david@davidlaw.com.au Ph (02) 4323 3935

Sketch Plan

Scale 1:100 (A4)

25/11/20

BEATON-GARAGE-S

Ref No.

Sheet

Issue

2

G