

SITE BOUNDARY

BANK STREET

QUARRY MASTER DRIVE


Indicative Existing Trunk Drainage System

Opportunities for rain gardens, bioretention basins, tree pits in open space and road reserves

Opportunities for green roofs, rainwater tanks, filtration devices in private lots

BLACKWATTLE BAY

CONTINUES ON SK02

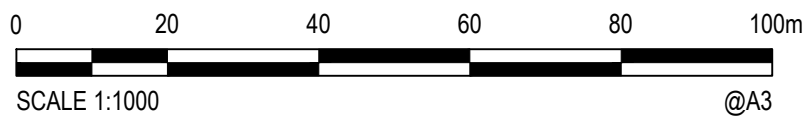


© Cardno Limited
All Rights Reserved.
This document is produced by Cardno Limited solely for the benefit of and use by the client in accordance with the terms of the retainer. Cardno Limited does not and shall not assume any responsibility or liability whatsoever to any third party arising out of any use or reliance by third party on the content of this document.



Cardno (NSW/ACT) Pty Ltd | ABN 95 001 145 035
Level 9, The Forum, 203 Pacific Highway
St. Leonards, NSW 2065
Tel: 02 9496 7700 Fax: 02 9439 5170
Web: www.cardno.com.au


BLACKATTLE BAY PRECINCT STORMWATER CONCEPT PLAN				
Datum	Date	Scale	Size	
A.H.D	NOV'20	1:1000	A3	
Drawing Number			Revision	
SK01			02	

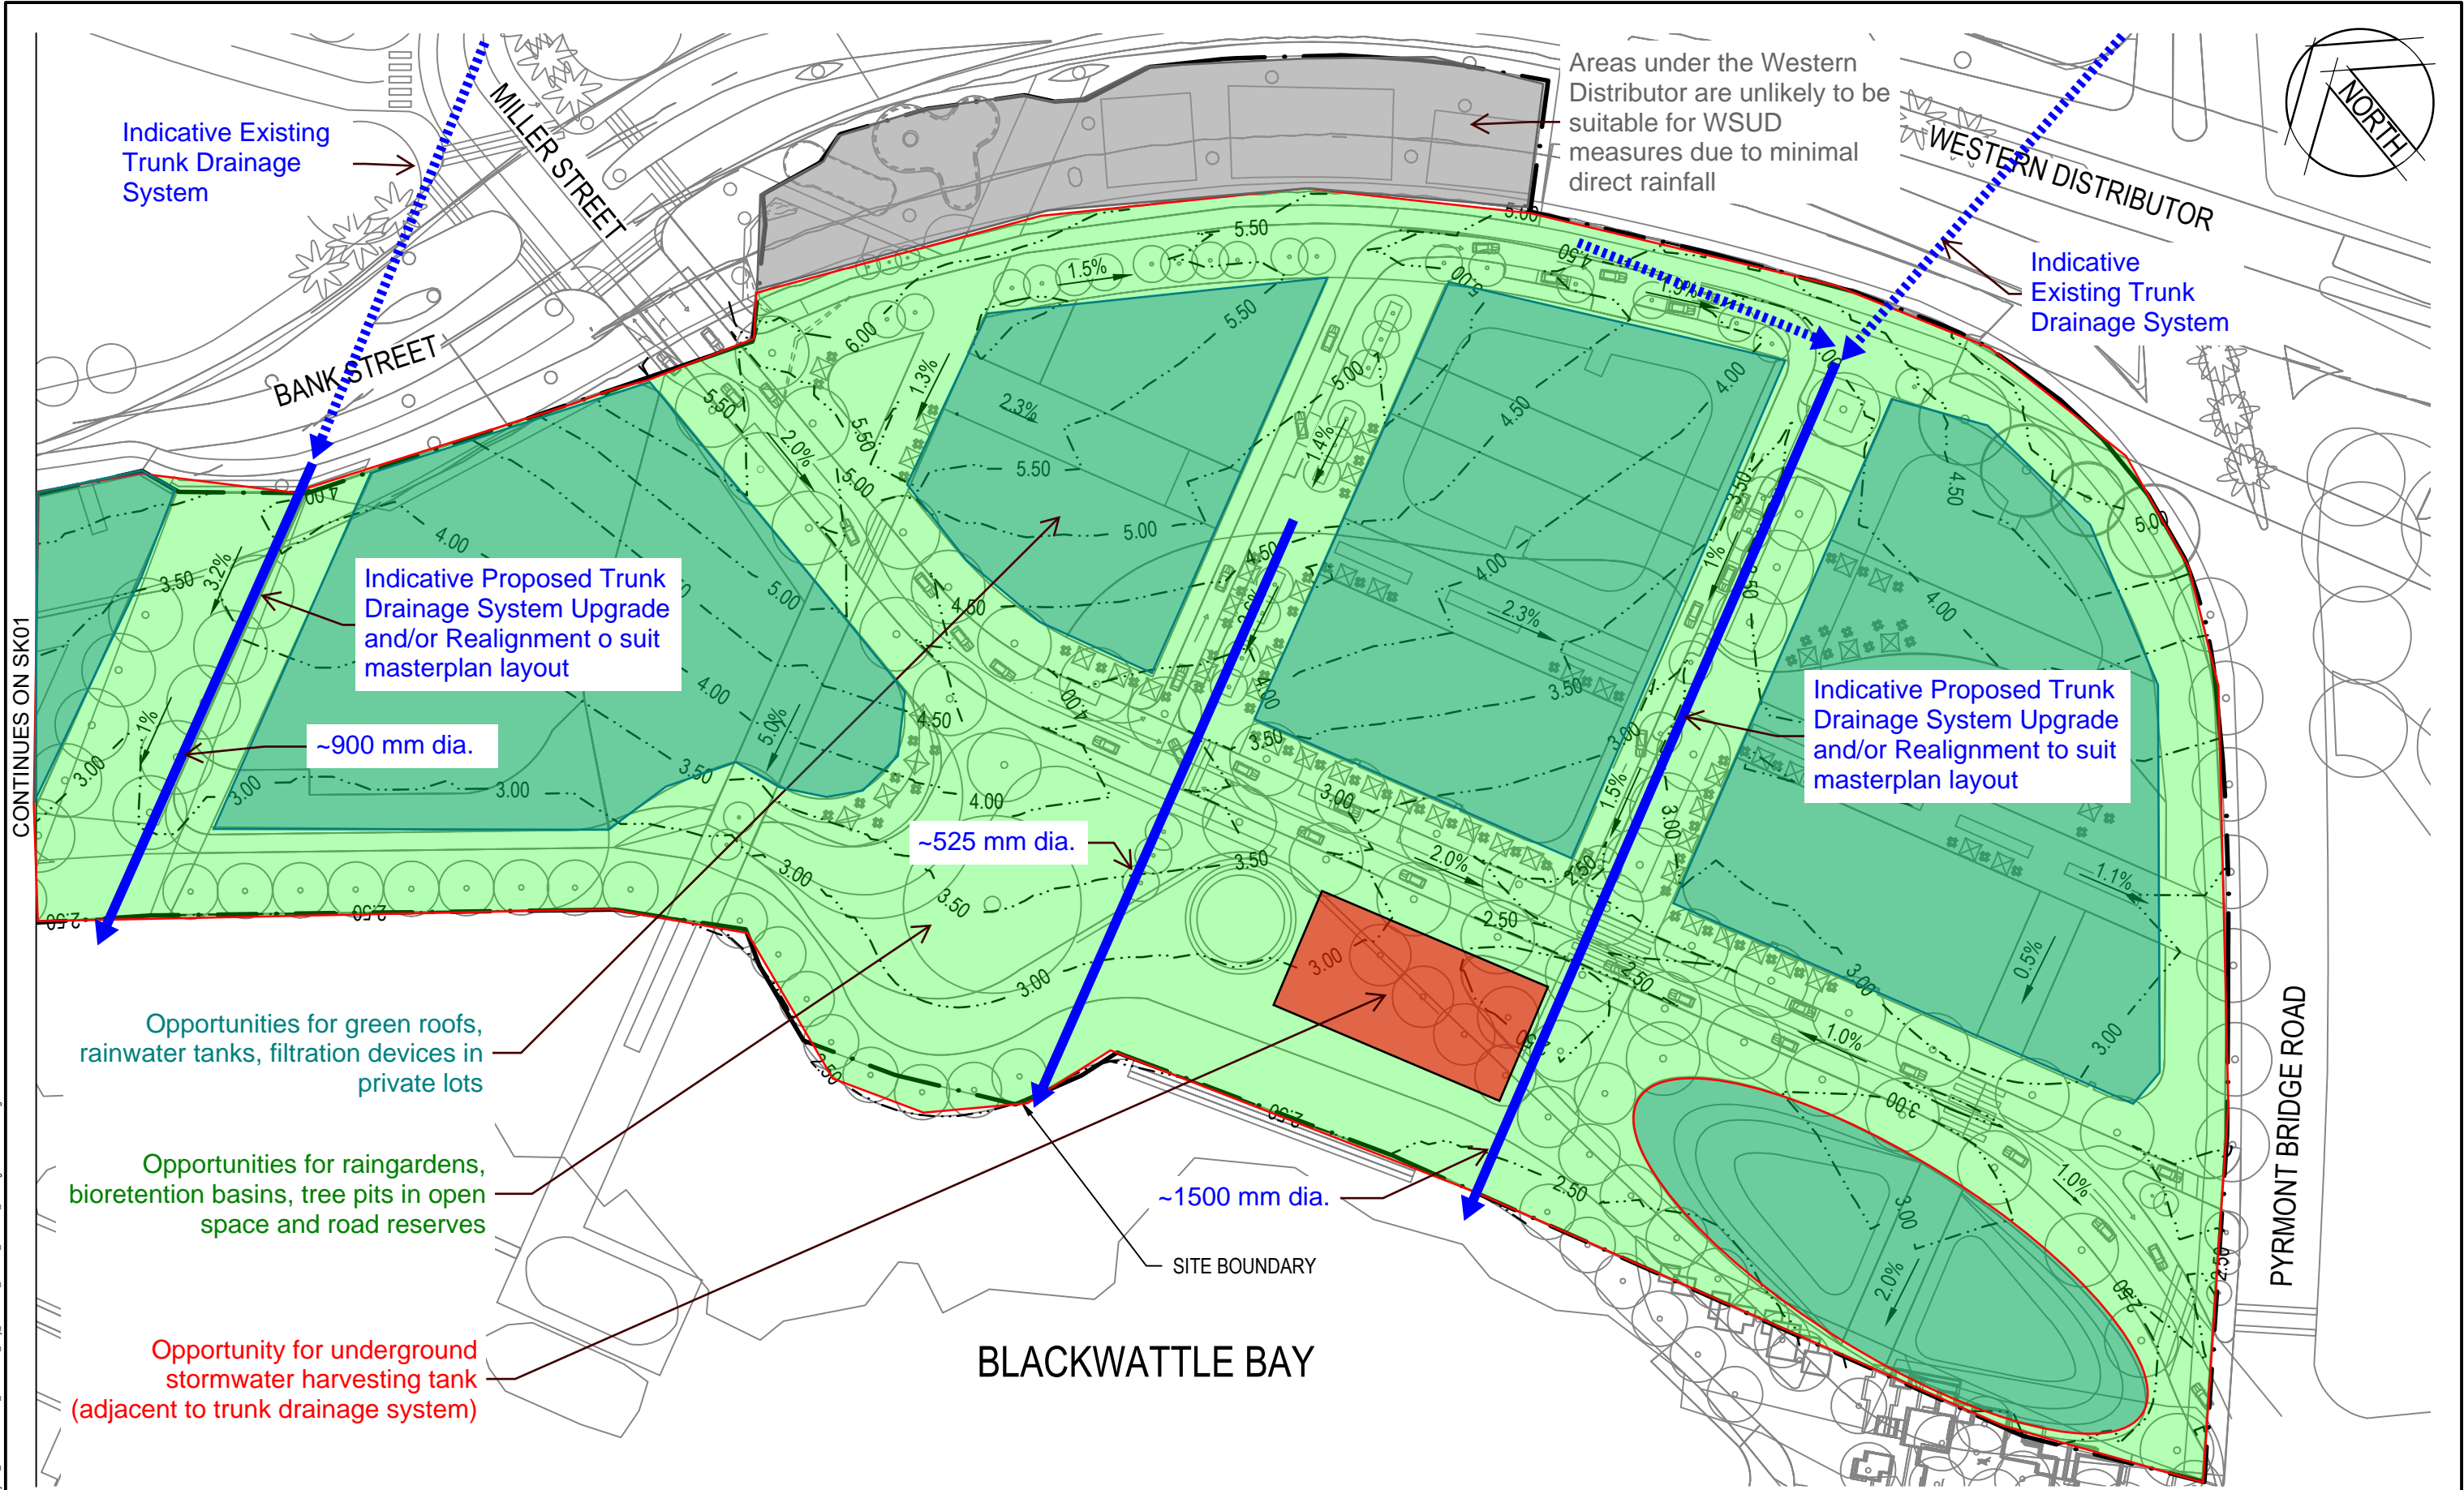

CONTINUES ON SK01

- Opportunities for green roofs, rainwater tanks, filtration devices in private lots
- Opportunities for raingardens, bioretention basins, tree pits in open space and road reserves
- Opportunity for underground stormwater harvesting tank (adjacent to trunk drainage system)

BLACKWATTLE BAY

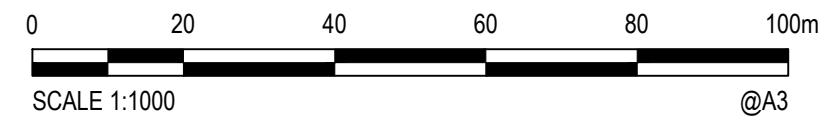

© Cardno Limited
All Rights Reserved.
This document is produced by Cardno Limited solely for the benefit of and use by the client in accordance with the terms of the retainer. Cardno Limited does not and shall not assume any responsibility or liability whatsoever to any third party arising out of any use or reliance by third party on the content of this document.

Cardno
Cardno (NSW/ACT) Pty Ltd | ABN 95 001 145 035
Level 9, The Forum, 203 Pacific Highway
St. Leonards, NSW 2065
Tel: 02 9496 7700 Fax: 02 9439 5170
Web: www.cardno.com.au

BLACKWATTLE BAY PRECINCT STORMWATER CONCEPT PLAN			
Datum A.H.D	Date NOV'20	Scale 1:1000	Size A3
Drawing Number SK02			Revision 02