

SCHEDULE OF PLANT MATERIAL

CODE	BOTANICAL NAME	COMMON NAME	QUANTITY	MATURE HEIGHT	CONTAINER SIZE	STAKES
CHs	<i>Chamaedorea seifrizii</i>	Bamboo Palm	5	3m	300mm	-
RE	<i>Rhapis excelsa</i>	Lady Palm	8	3m	300mm	-
SSn	<i>Syzygium 'Straight and Narrow'</i>	Lilli Pilli	13	6m	300mm	-



Chamaedorea seifrizii  
Bamboo Palm



Rhapis excelsa  
Lady Palm



Syzygium 'Straight and Narrow'  
Lilli Pilli




Bench seats




Picnic settings

LEGEND

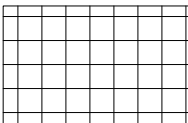

PAVING/TILING. REFER TO ARCHITECTS DETAILS.

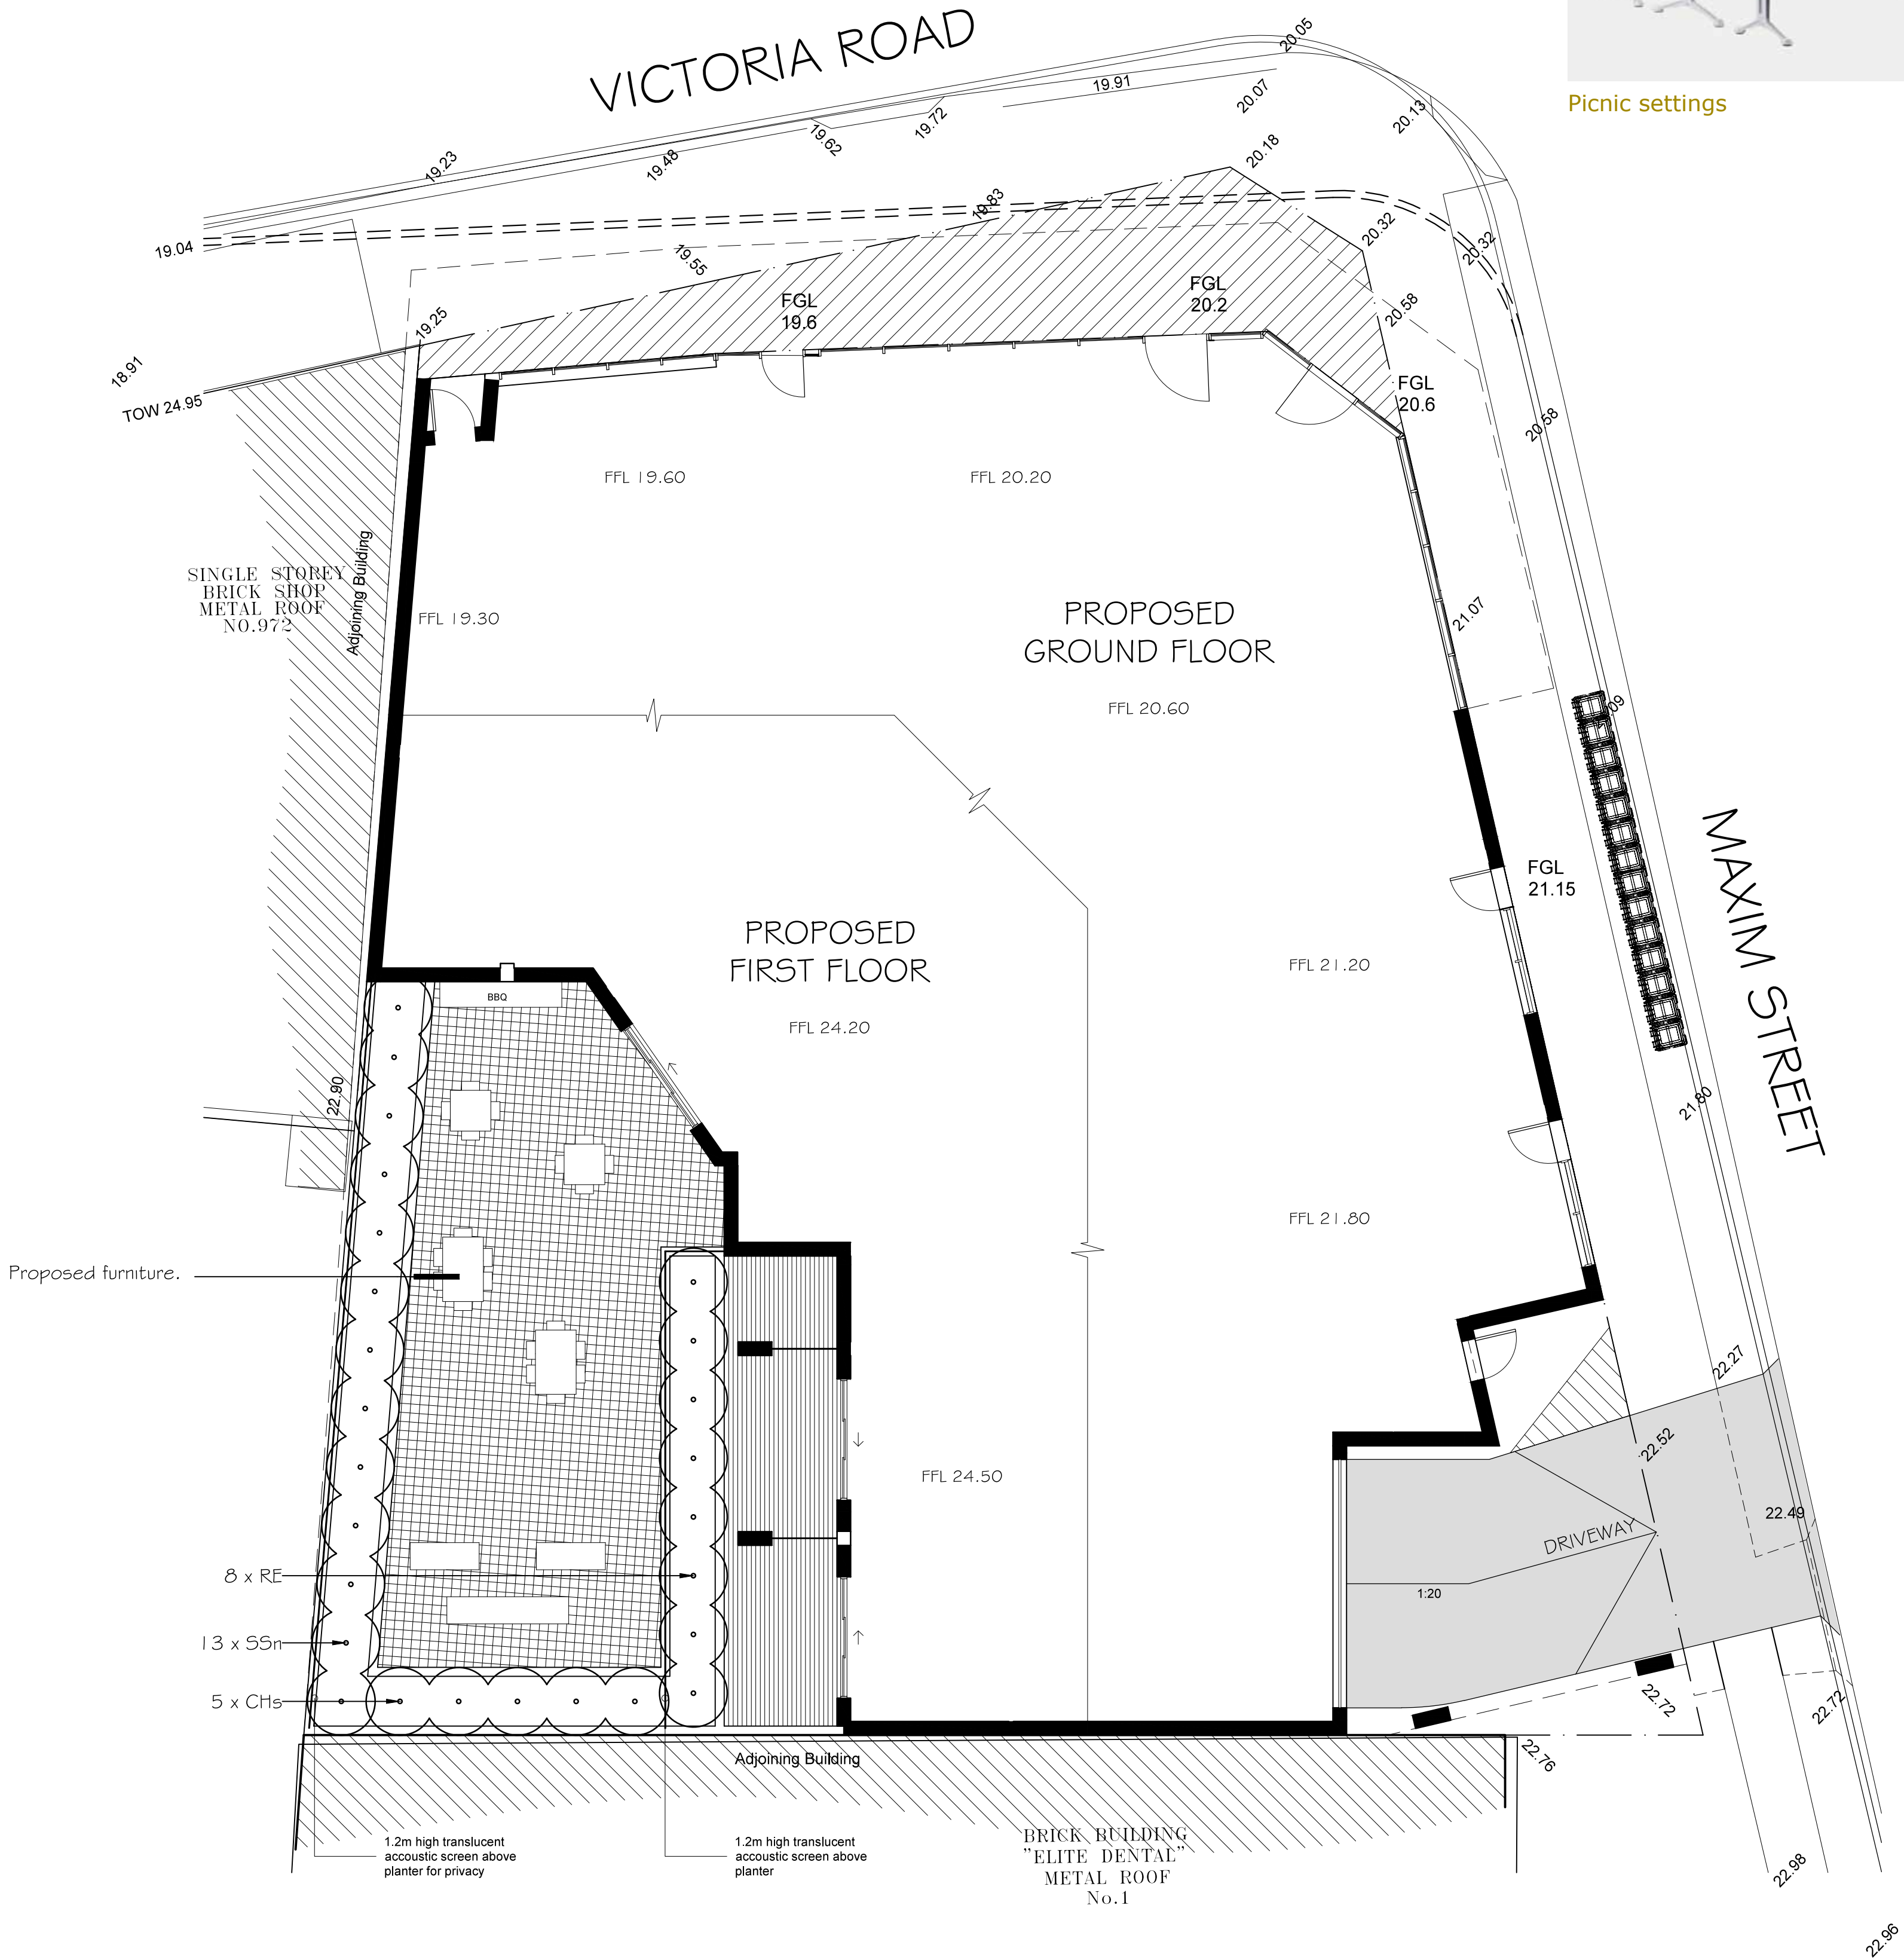

Verify all dimensions on site before commencing construction or ordering materials. Verify the dimensions of all manufactured products before installation. Use figured dimensions in preference to scaled dimensions. Report any discrepancies to the Landscape Architect for a decision before work commences.

NOTES

This plan is to be read in conjunction with all documentation prepared by Peter Hall Architects & Form Design Studio.



office. 16/303 pacific highway  
lindfield nsw 2070  
postal. 25 bent street  
lindfield nsw 2070  
ph 9416 4290 fax 9416 4735  
A.C.N 097 328 580  
email ijla@netspace.net.au

project

Proposed New Boarding  
House & Commercial Shop  
964-970 Victoria Road, West Ryde

drawing

Landscape Plan

client

Lecedar Pty Ltd

date

May 2021

job.dwg no.

30.21(19)/161

designed by

IJ

scale

1:100 @ A1

1:200 @ A3

no. in set

ONE/ONE

drawn by

AM/HL

