
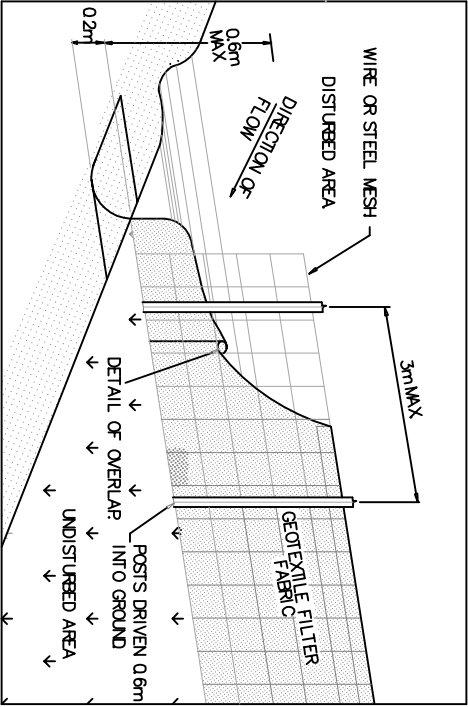


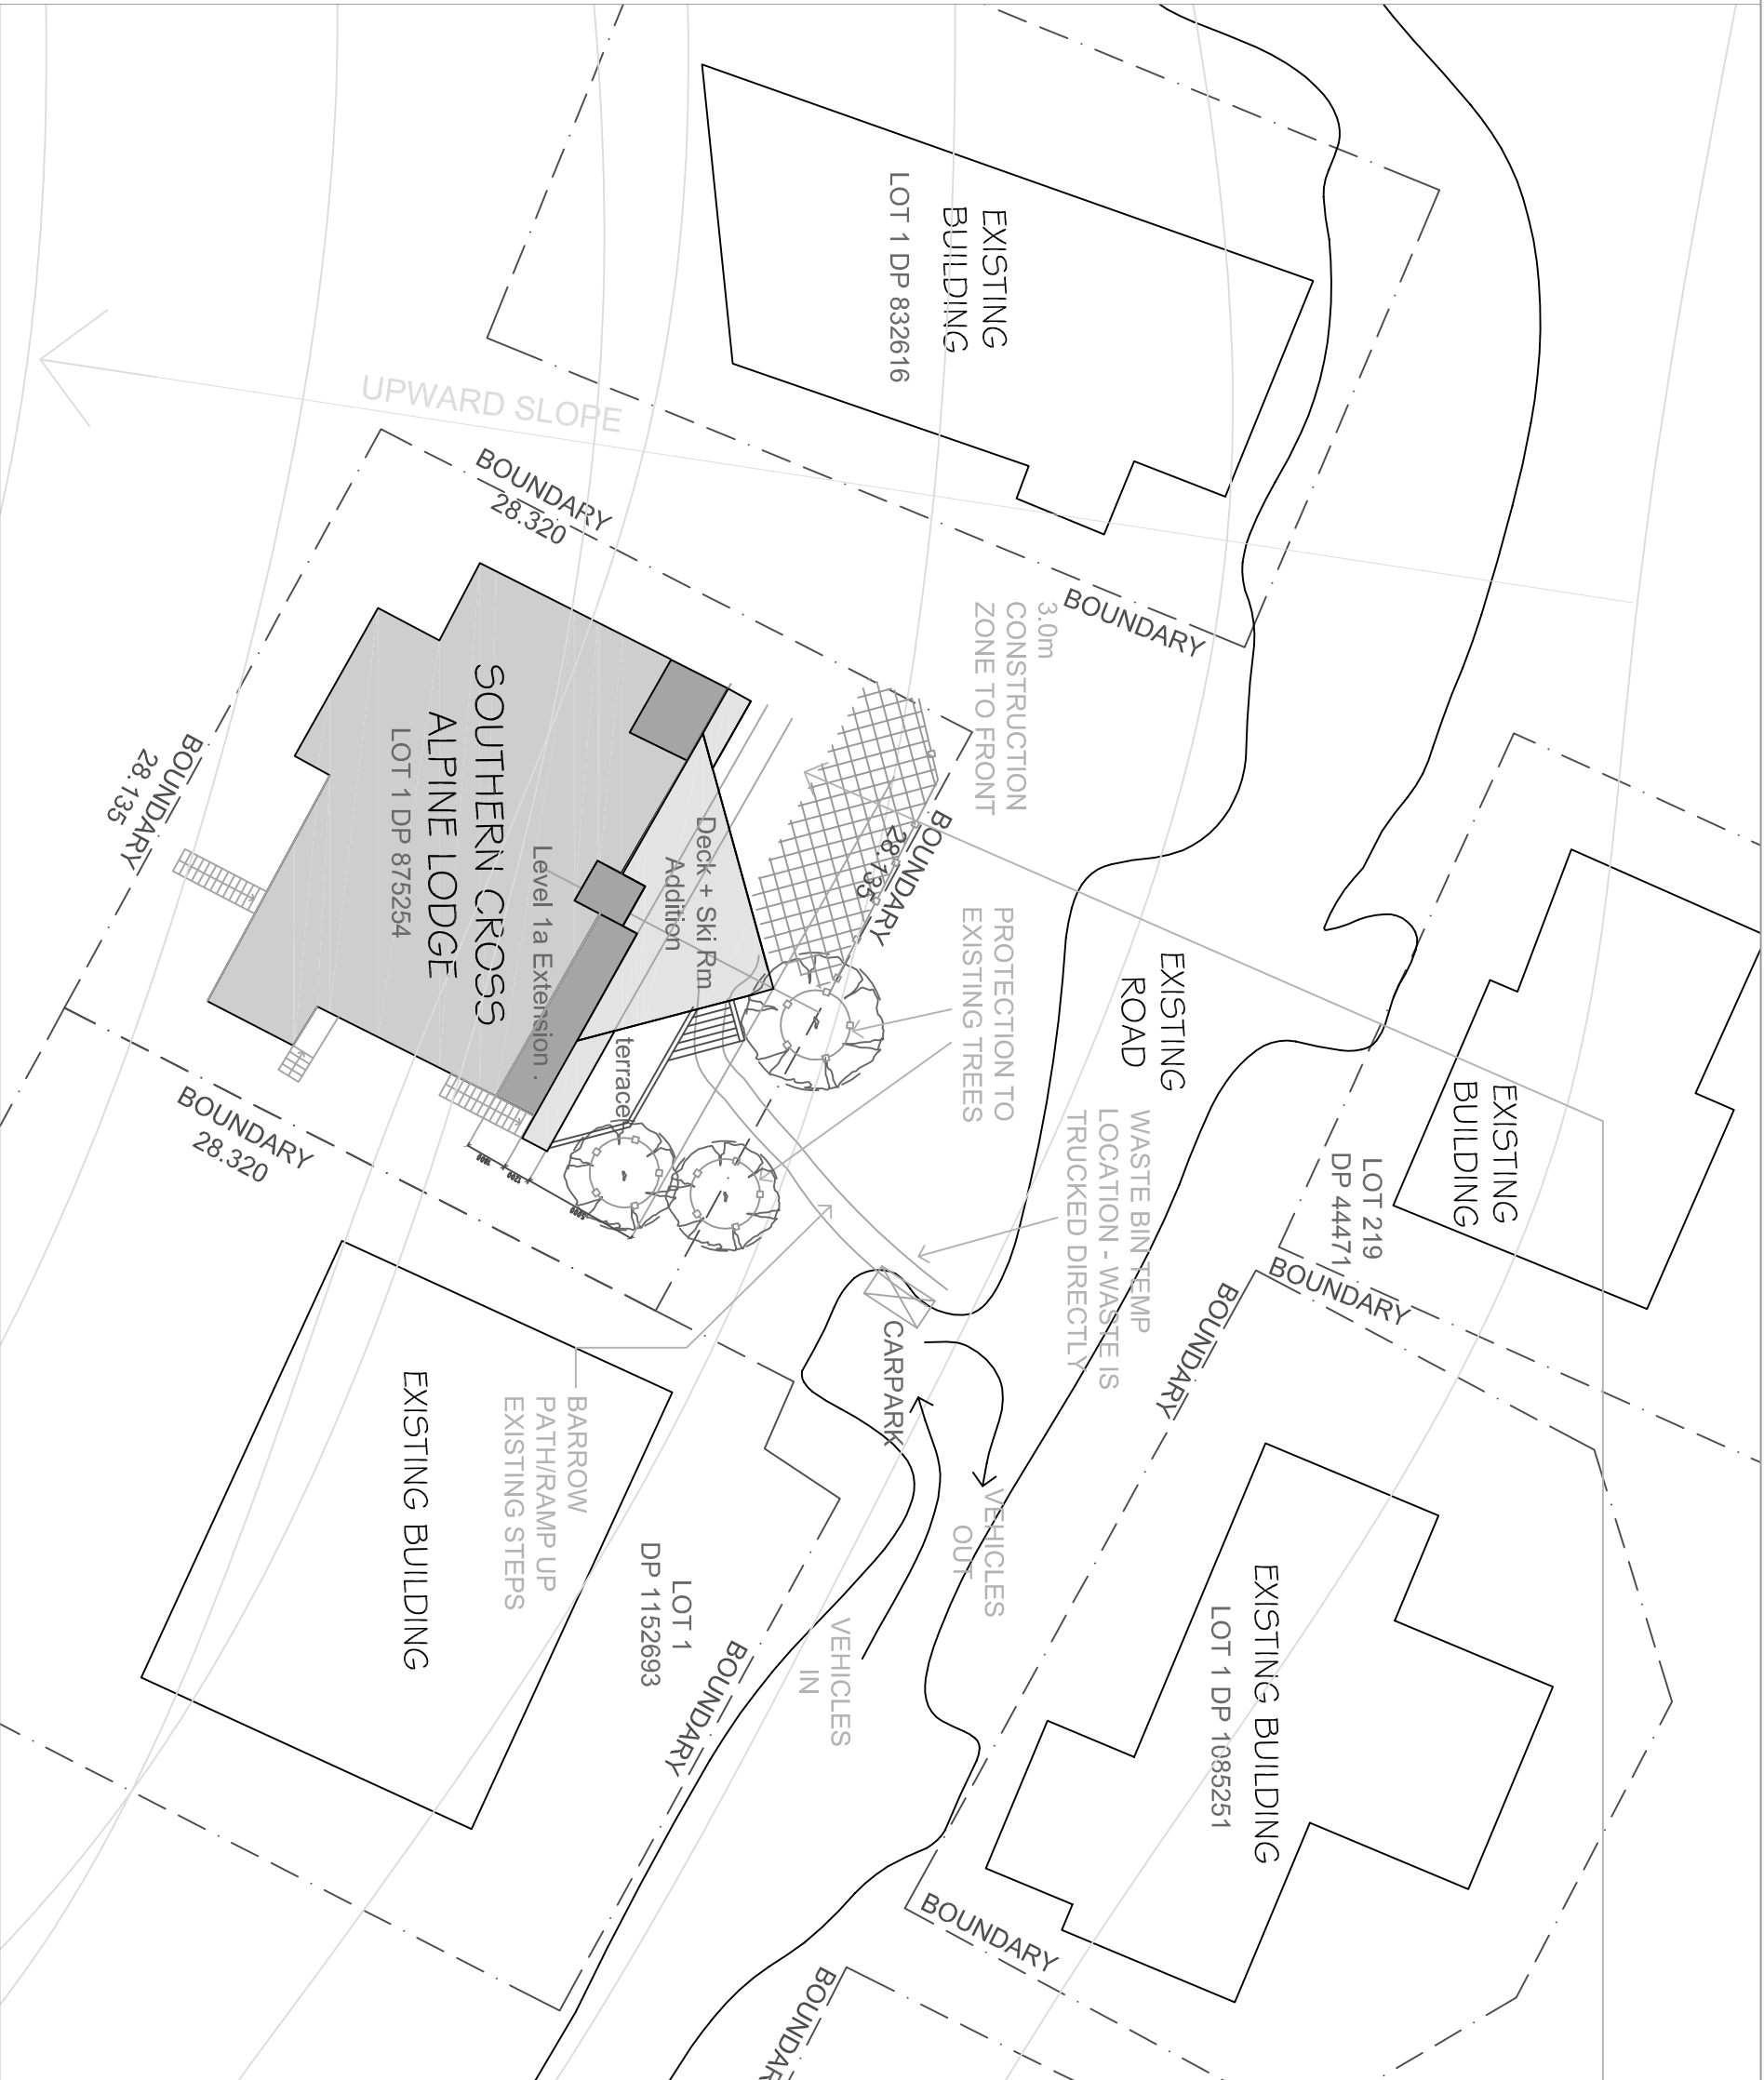

SEDIMENT FENCE (NOT TO SCALE)
DRAINAGE AREA 0.6 ha MAX. SLOPE GRADIENT
1:2 MAX. SLOPE LENGTH 60M MAX

PAUL CAMPBELL-ALLEN
ARCHITECT
Registration No.3891 A.B.N. 8975649368
12 Balfour Street Wollstonecraft 2065
m. 0418457 059 e. pcam@ntelnet1@gmail.com

SOUTHERN CROSS ALPINE LODGE - ESCM PLAN
LOT 1, DP 875 254

1914- DA-06A
SCALE 1:250

30.12.19

