

PROPOSED PLANTS

TREES

Araucaria heterophylla
Cupaniopsis anacardioides
Glochidion ferdinandii
Lagunaria pastersoni
Livistona australis

HEDGE PLANTS


Banksia ericifolia
Banksia integrifolia
Banksia serrata
Callistemon citrinus
Dodonea triquistra
Grevillea sp.
Leptospermum laevigatum
Melaleuca amillaris
Tecomania capensis
Raphiolepis umbellata
Vitex purpurea
Westringia fruticosa

GRASSES AND GROUNDCOVERS

Carex appressa
Carpobrotus glaucescens
Dianella caerulea
Gazania tomentosum
Hibbertia scandens
Isoplepis nodosa
Lomandra longifolia
Poa poiformis

CAFE GARDEN

Agapanthus orientalis
Agave attenuata
Cerastium tomentosum
Diets bicolor
Echium fastuosum
Eriostemon myoporoides
Lavandula stoechas
Melaleuca hypericifolia
Strelitzia reginae
Yucca sp.

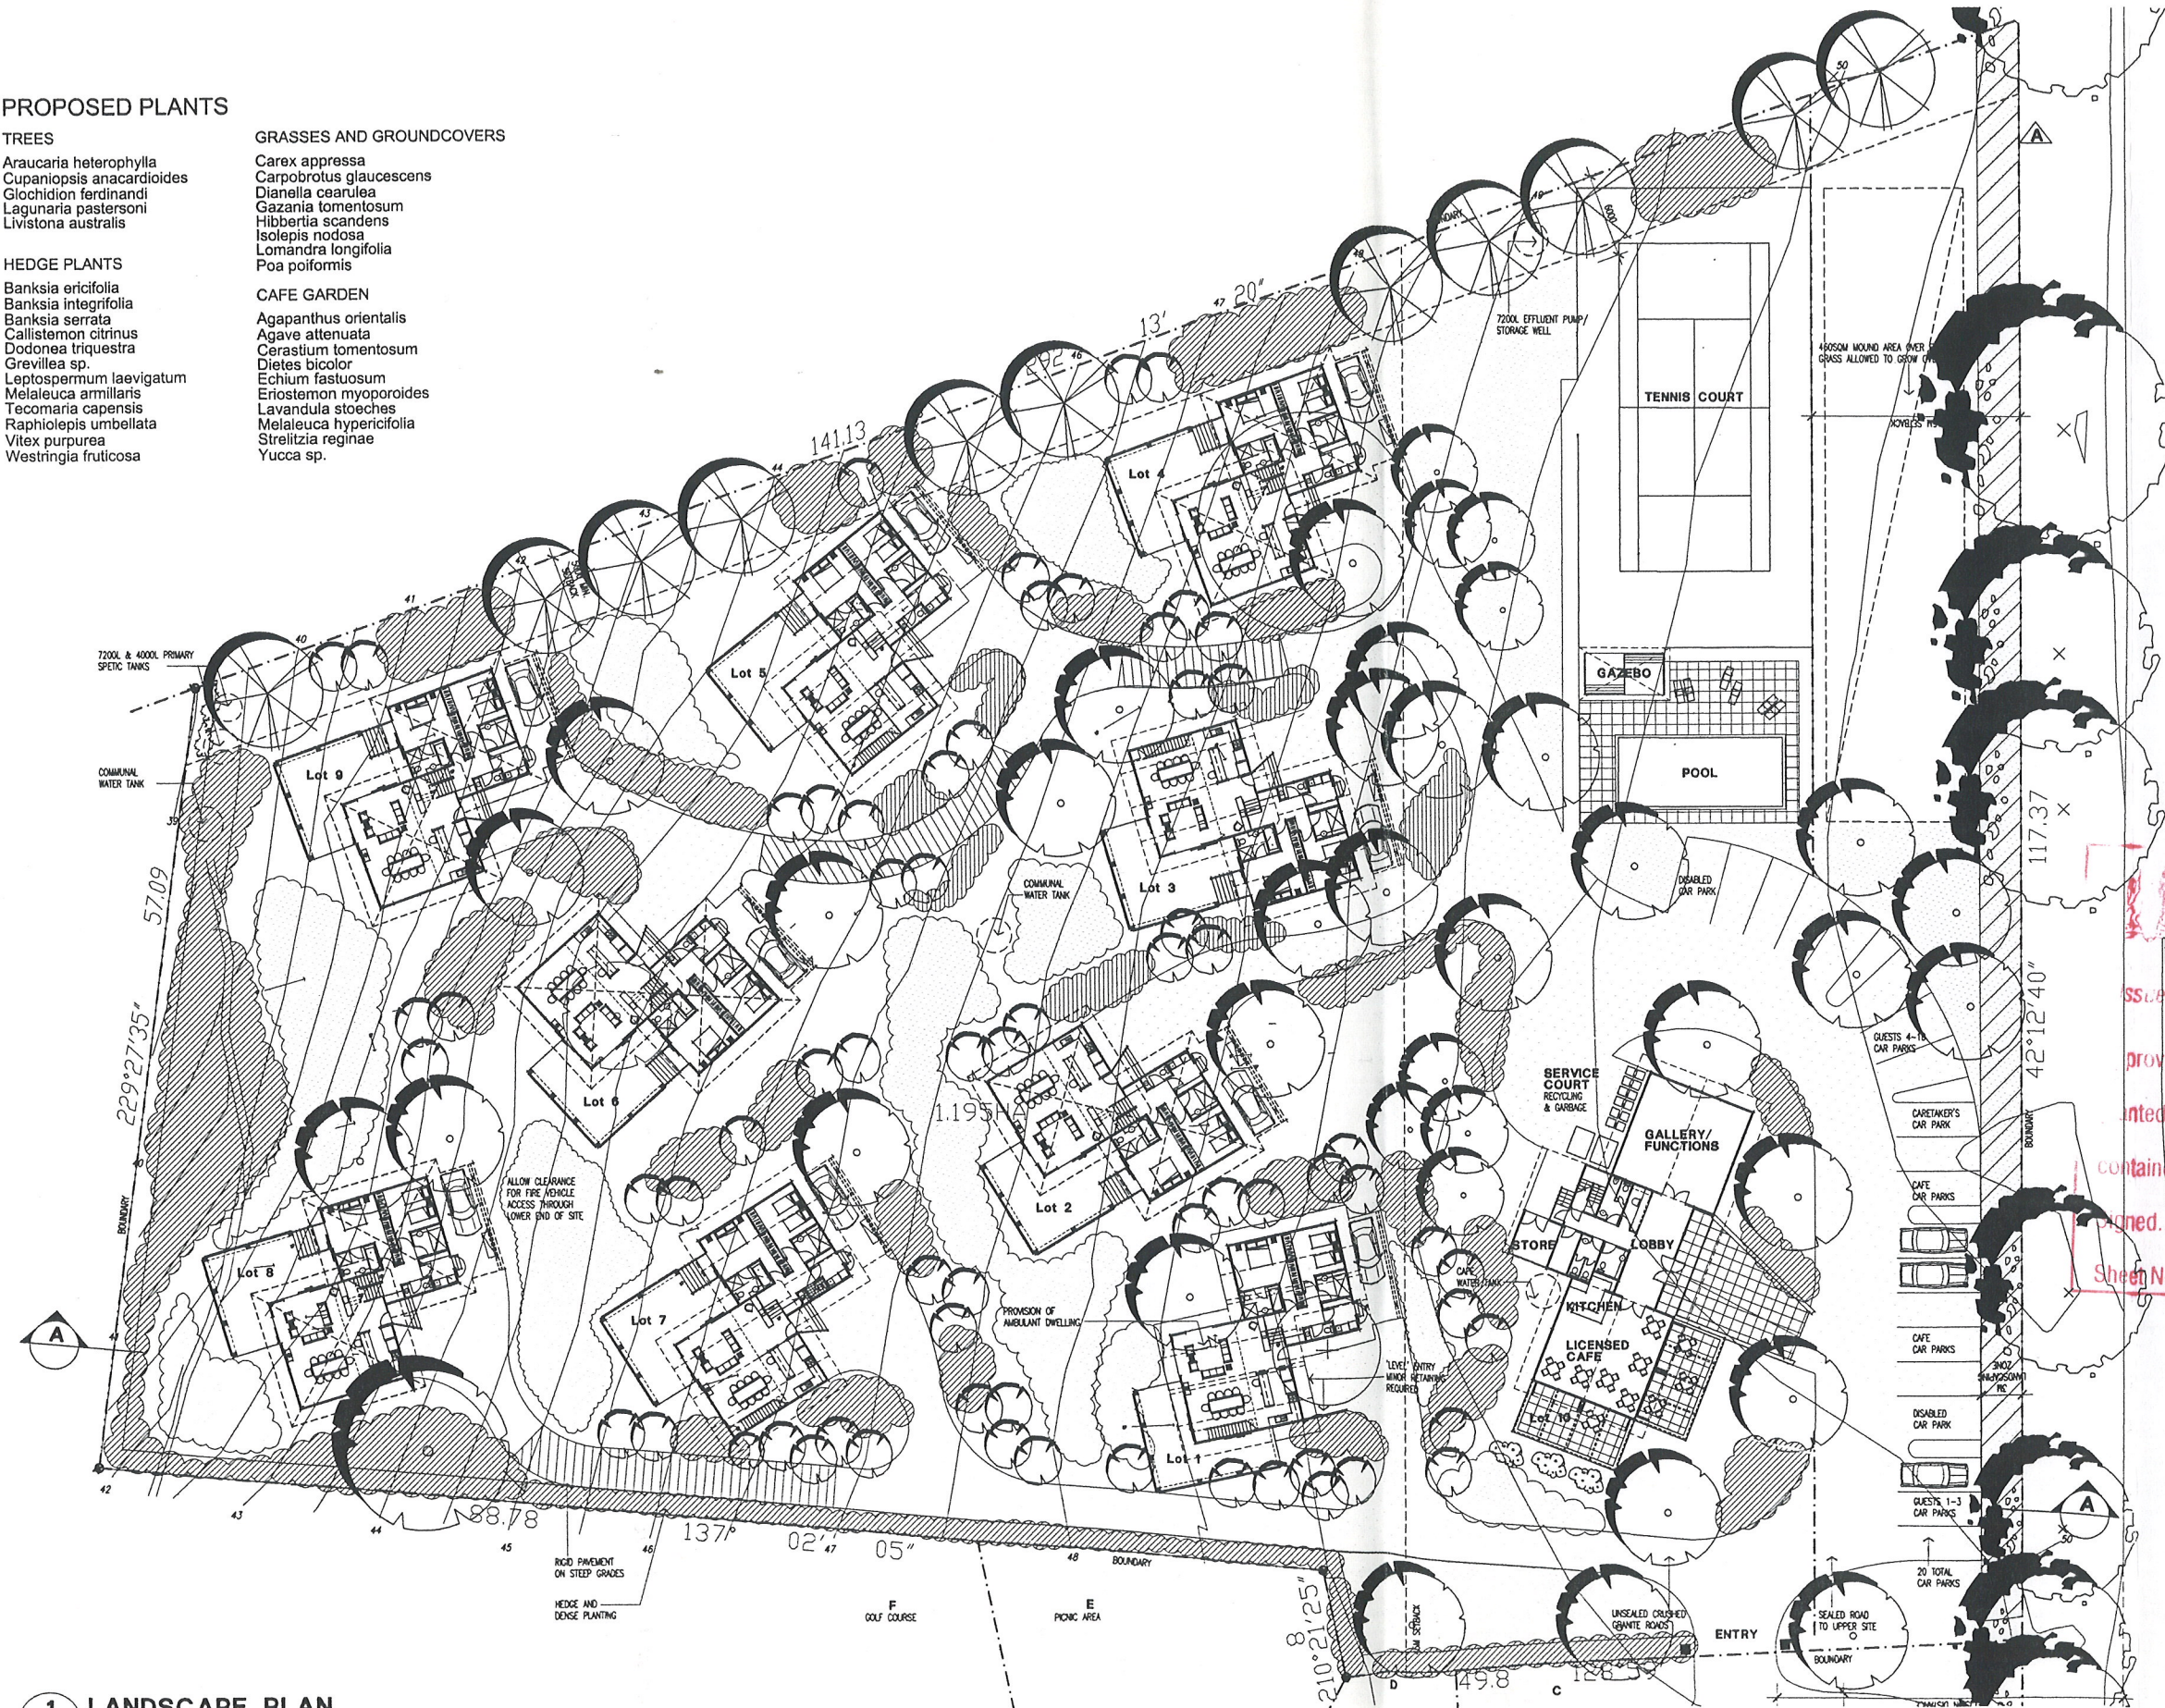

LEGEND

- EXISTING TREES
- EXISTING TREES TO BE REMOVED
- PROPOSED TREES THROUGHOUT ESTATE
- PROPOSED ARAUCARIA HETEROPHYLLA ALONG BOUNDARY
- HEDGE PLANTS BETWEEN HOUSES
- GRASSES AND GROUNDCOVER
- CAFE GARDEN PLANTS
- TURF
- PEDESTRIAN PAVEMENT
- VEHICULAR PAVEMENT - DECOMPOSED GRANITE
- VEHICULAR PAVEMENT - COLOURED ASPHALTIC CONCRETE

Department of
Infrastructure, Planning and Natural Resources

Issued under the Environmental Planning and Assessment Act 1979

Approved Development Application No. 473-11-2003

Dated on the 16th March 2005 subject to any conditions

contained in the notice of determination.

Signed: J. L. Lale Date: 29th April 2005

Sheet No. 8 of 9

1 LANDSCAPE PLAN
1:250

BEACHLANDS
CROOKED RIVER ROAD, GERROA

Amendments:

Copyright of this design is the property of Crawford Architects Pty Ltd

Crawford Architects Pty Ltd Suite 100, Jones Bay Wharf, Pirrama Road, Pyrmont NSW 2009 Phone: (02) 9660-3644 Fax: (02) 9660-3622 ABN 70 054 958 655 Email: arch@crawford.com.au

1:250 (at A1 original)

Cad-File: H:\Drawings\Draws Current\0230 BEACHLANDS\

Date: June 2004

Project No: 0230

DA-00-A

