



This drawing should be read in conjunction with all relevant contracts, specifications and drawings. Dimensions are in millimetres. Levels are metres. Do not scale off drawings. Use figured dimensions only. Check dimensions on Site. Report discrepancies immediately.

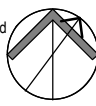

**NOTES**

**AUTHORISED FOR ISSUE**

E	20/02/19	UPDATED SET - DRAFT DA	ST
D	14/12/18	UPDATED LAYOUT	ST
C	07/12/18	UPDATED LAYOUT	ST
B	29/11/18	UPDATED LAYOUT	ST
A	23/11/18	INITIAL ISSUE	ST

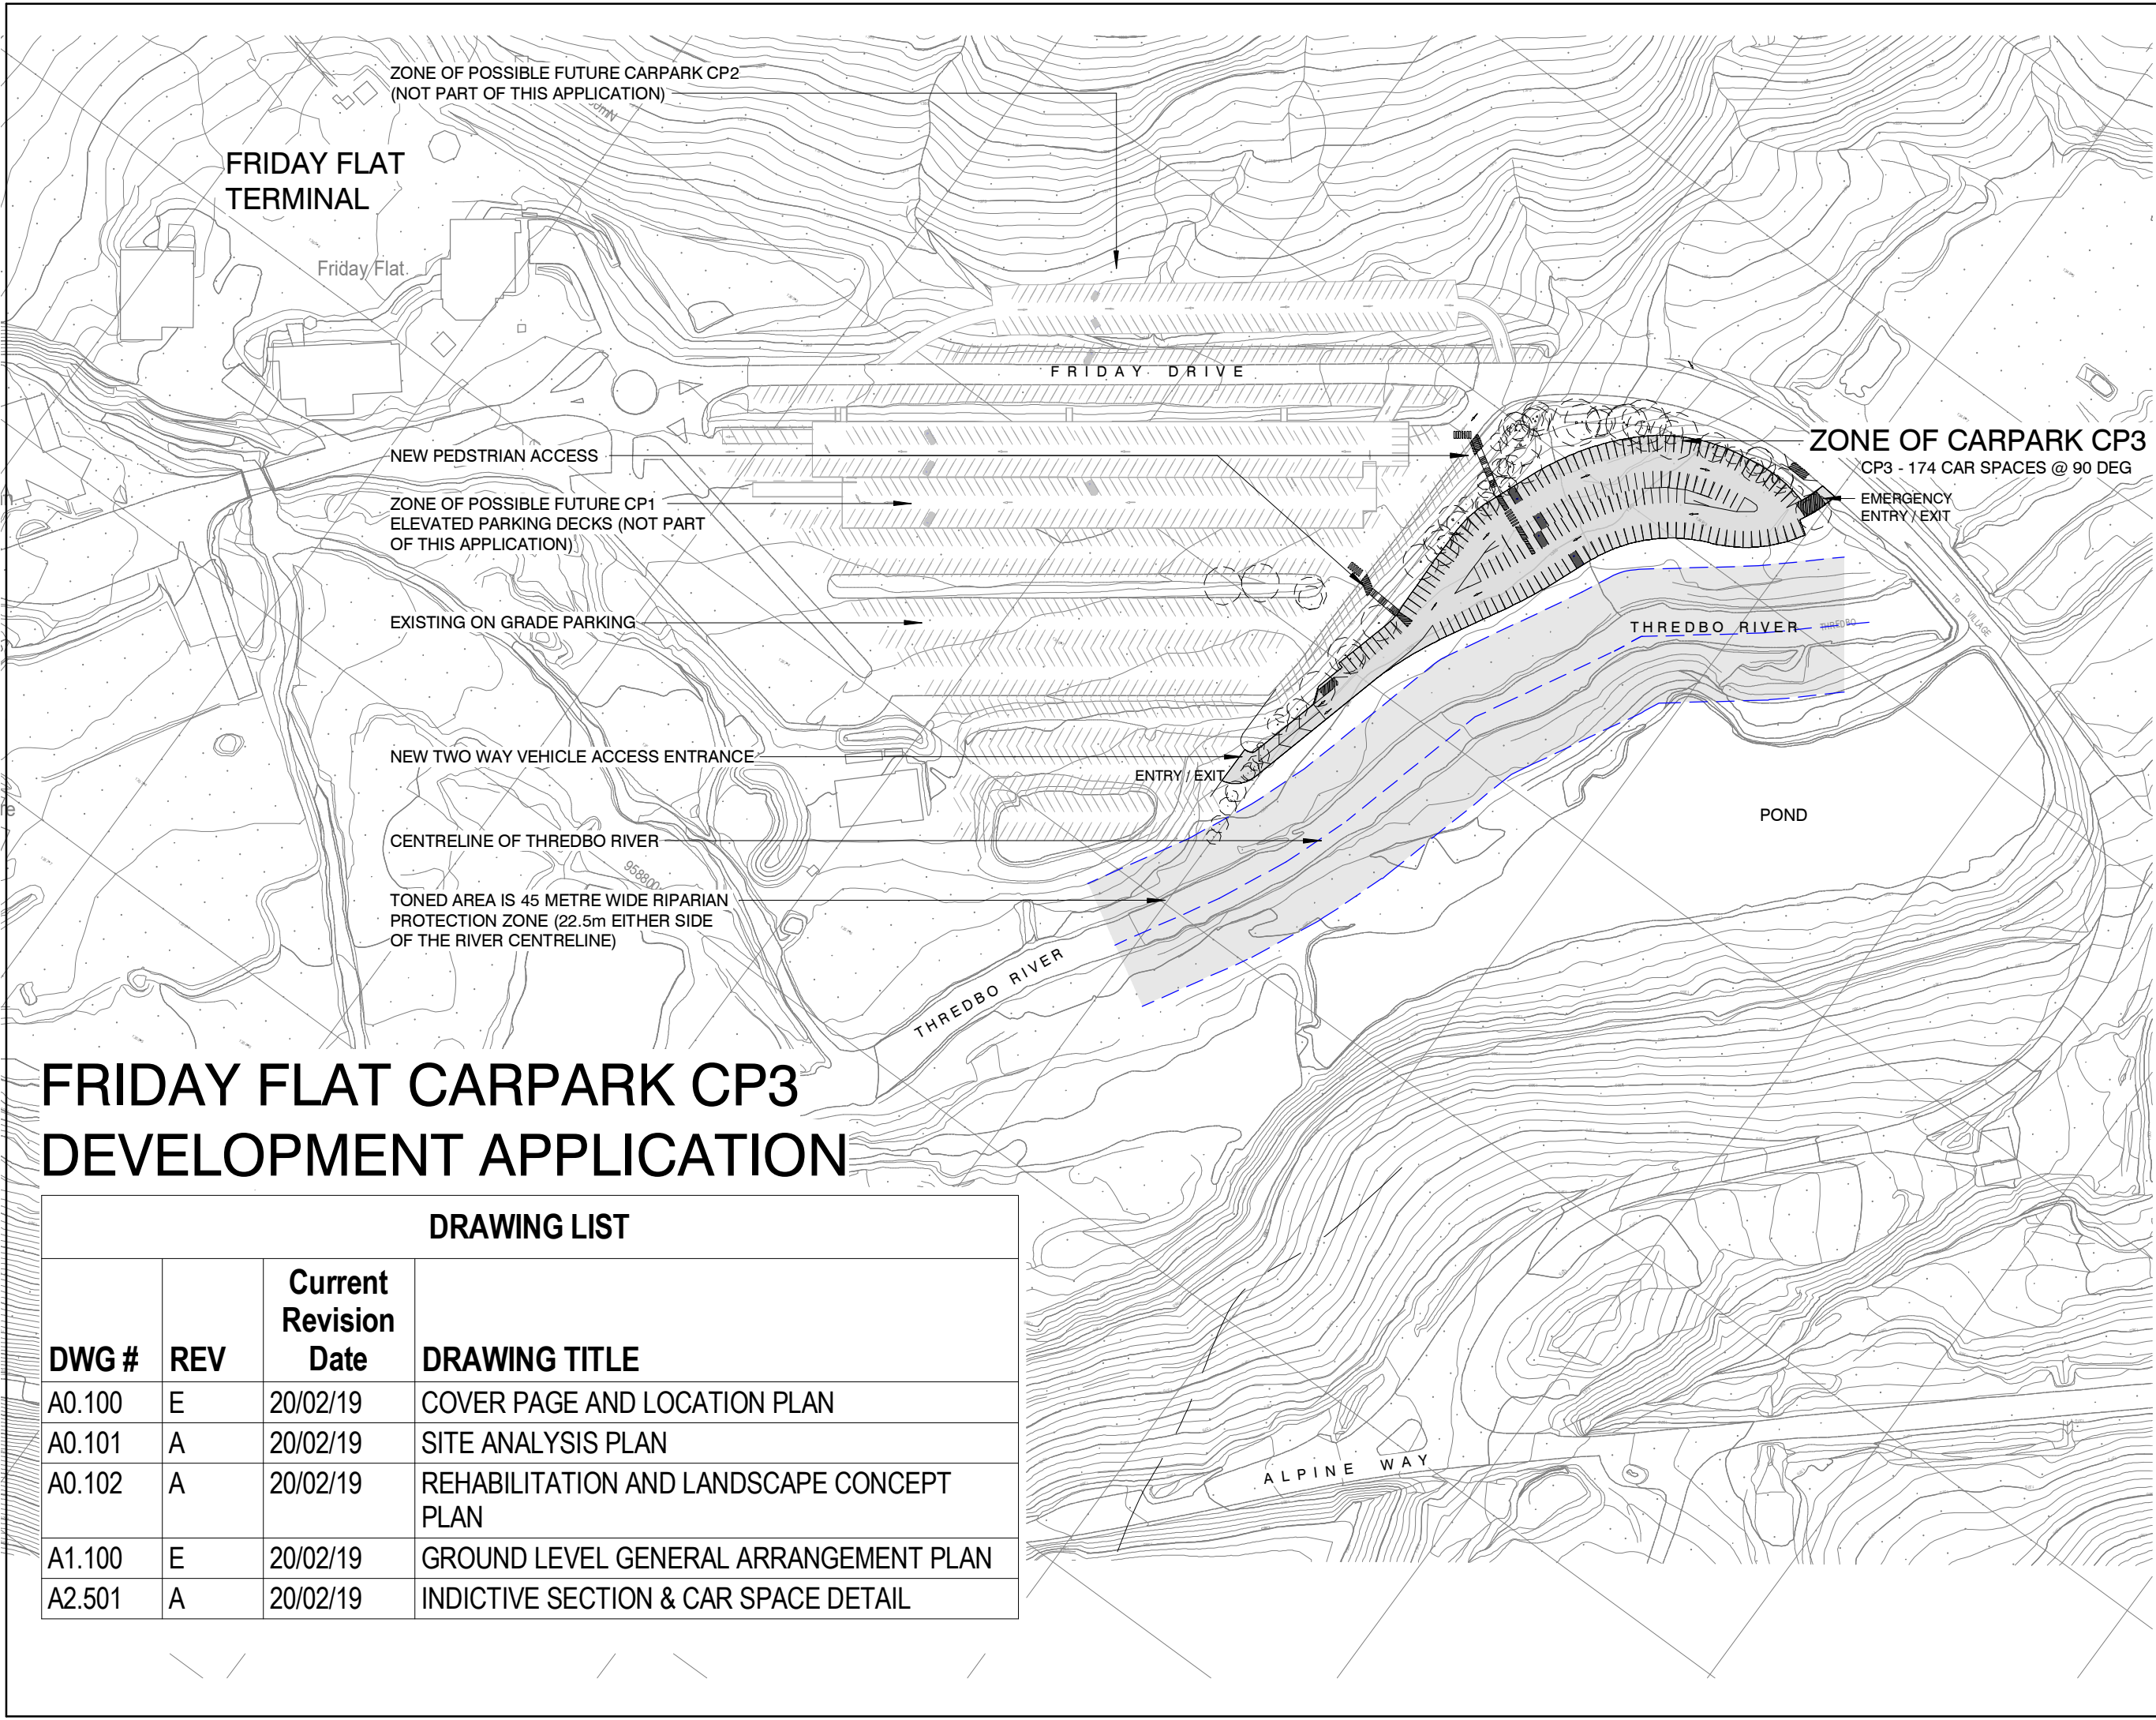

# FRIDAY FLAT CARPARK CP3 DEVELOPMENT APPLICATION

**DRAWING LIST**

DWG #	REV	Current Revision Date	DRAWING TITLE
A0.100	E	20/02/19	COVER PAGE AND LOCATION PLAN
A0.101	A	20/02/19	SITE ANALYSIS PLAN
A0.102	A	20/02/19	REHABILITATION AND LANDSCAPE CONCEPT PLAN
A1.100	E	20/02/19	GROUND LEVEL GENERAL ARRANGEMENT PLAN
A2.501	A	20/02/19	INDICTIVE SECTION & CAR SPACE DETAIL

ISSUE	DATE	SUBJECT	VALIDN.
CLIENT			

EVENT Hospitality and Entertainment

**DEVELOPMENT APPLICATION**

PROJECT  
NEW FRIDAY FLAT CARPARK CP3

FRIDAY DRIVE  
THREDBO VILLAGE

ARCHITECT

T +612 9319 2955  
 ABN: 48 942 921 969  
 Nominated Architects:  
 Andrew Hipwell 6562  
 Daniel Beekwilder 6192  
 64 Ross Street  
 Chippendale NSW 2008  
 Sydney Australia  
 djrd.com.au

DRAWN	SCALE AT A3
ST	1 : 2000

DESCRIPTION  
COVER PAGE AND LOCATION PLAN

PROJECT No	DRAWING No	REVISION
18_421	A0.100	E













This drawing should be read in conjunction with all relevant contracts, specifications and drawings. Dimensions are in millimetres. Levels are metres. Do not scale off drawings. Use figured dimensions only. Check dimensions on Site. Report discrepancies immediately.

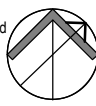

NOTES

AUTHORISED FOR ISSUE

E	20/02/19	UPDATED SET - DRAFT DA	ST
D	14/12/18	UPDATED LAYOUT	ST
C	07/12/18	UPDATED LAYOUT	ST
B	29/11/18	UPDATED LAYOUT	ST
A	23/11/18	INITIAL ISSUE	ST

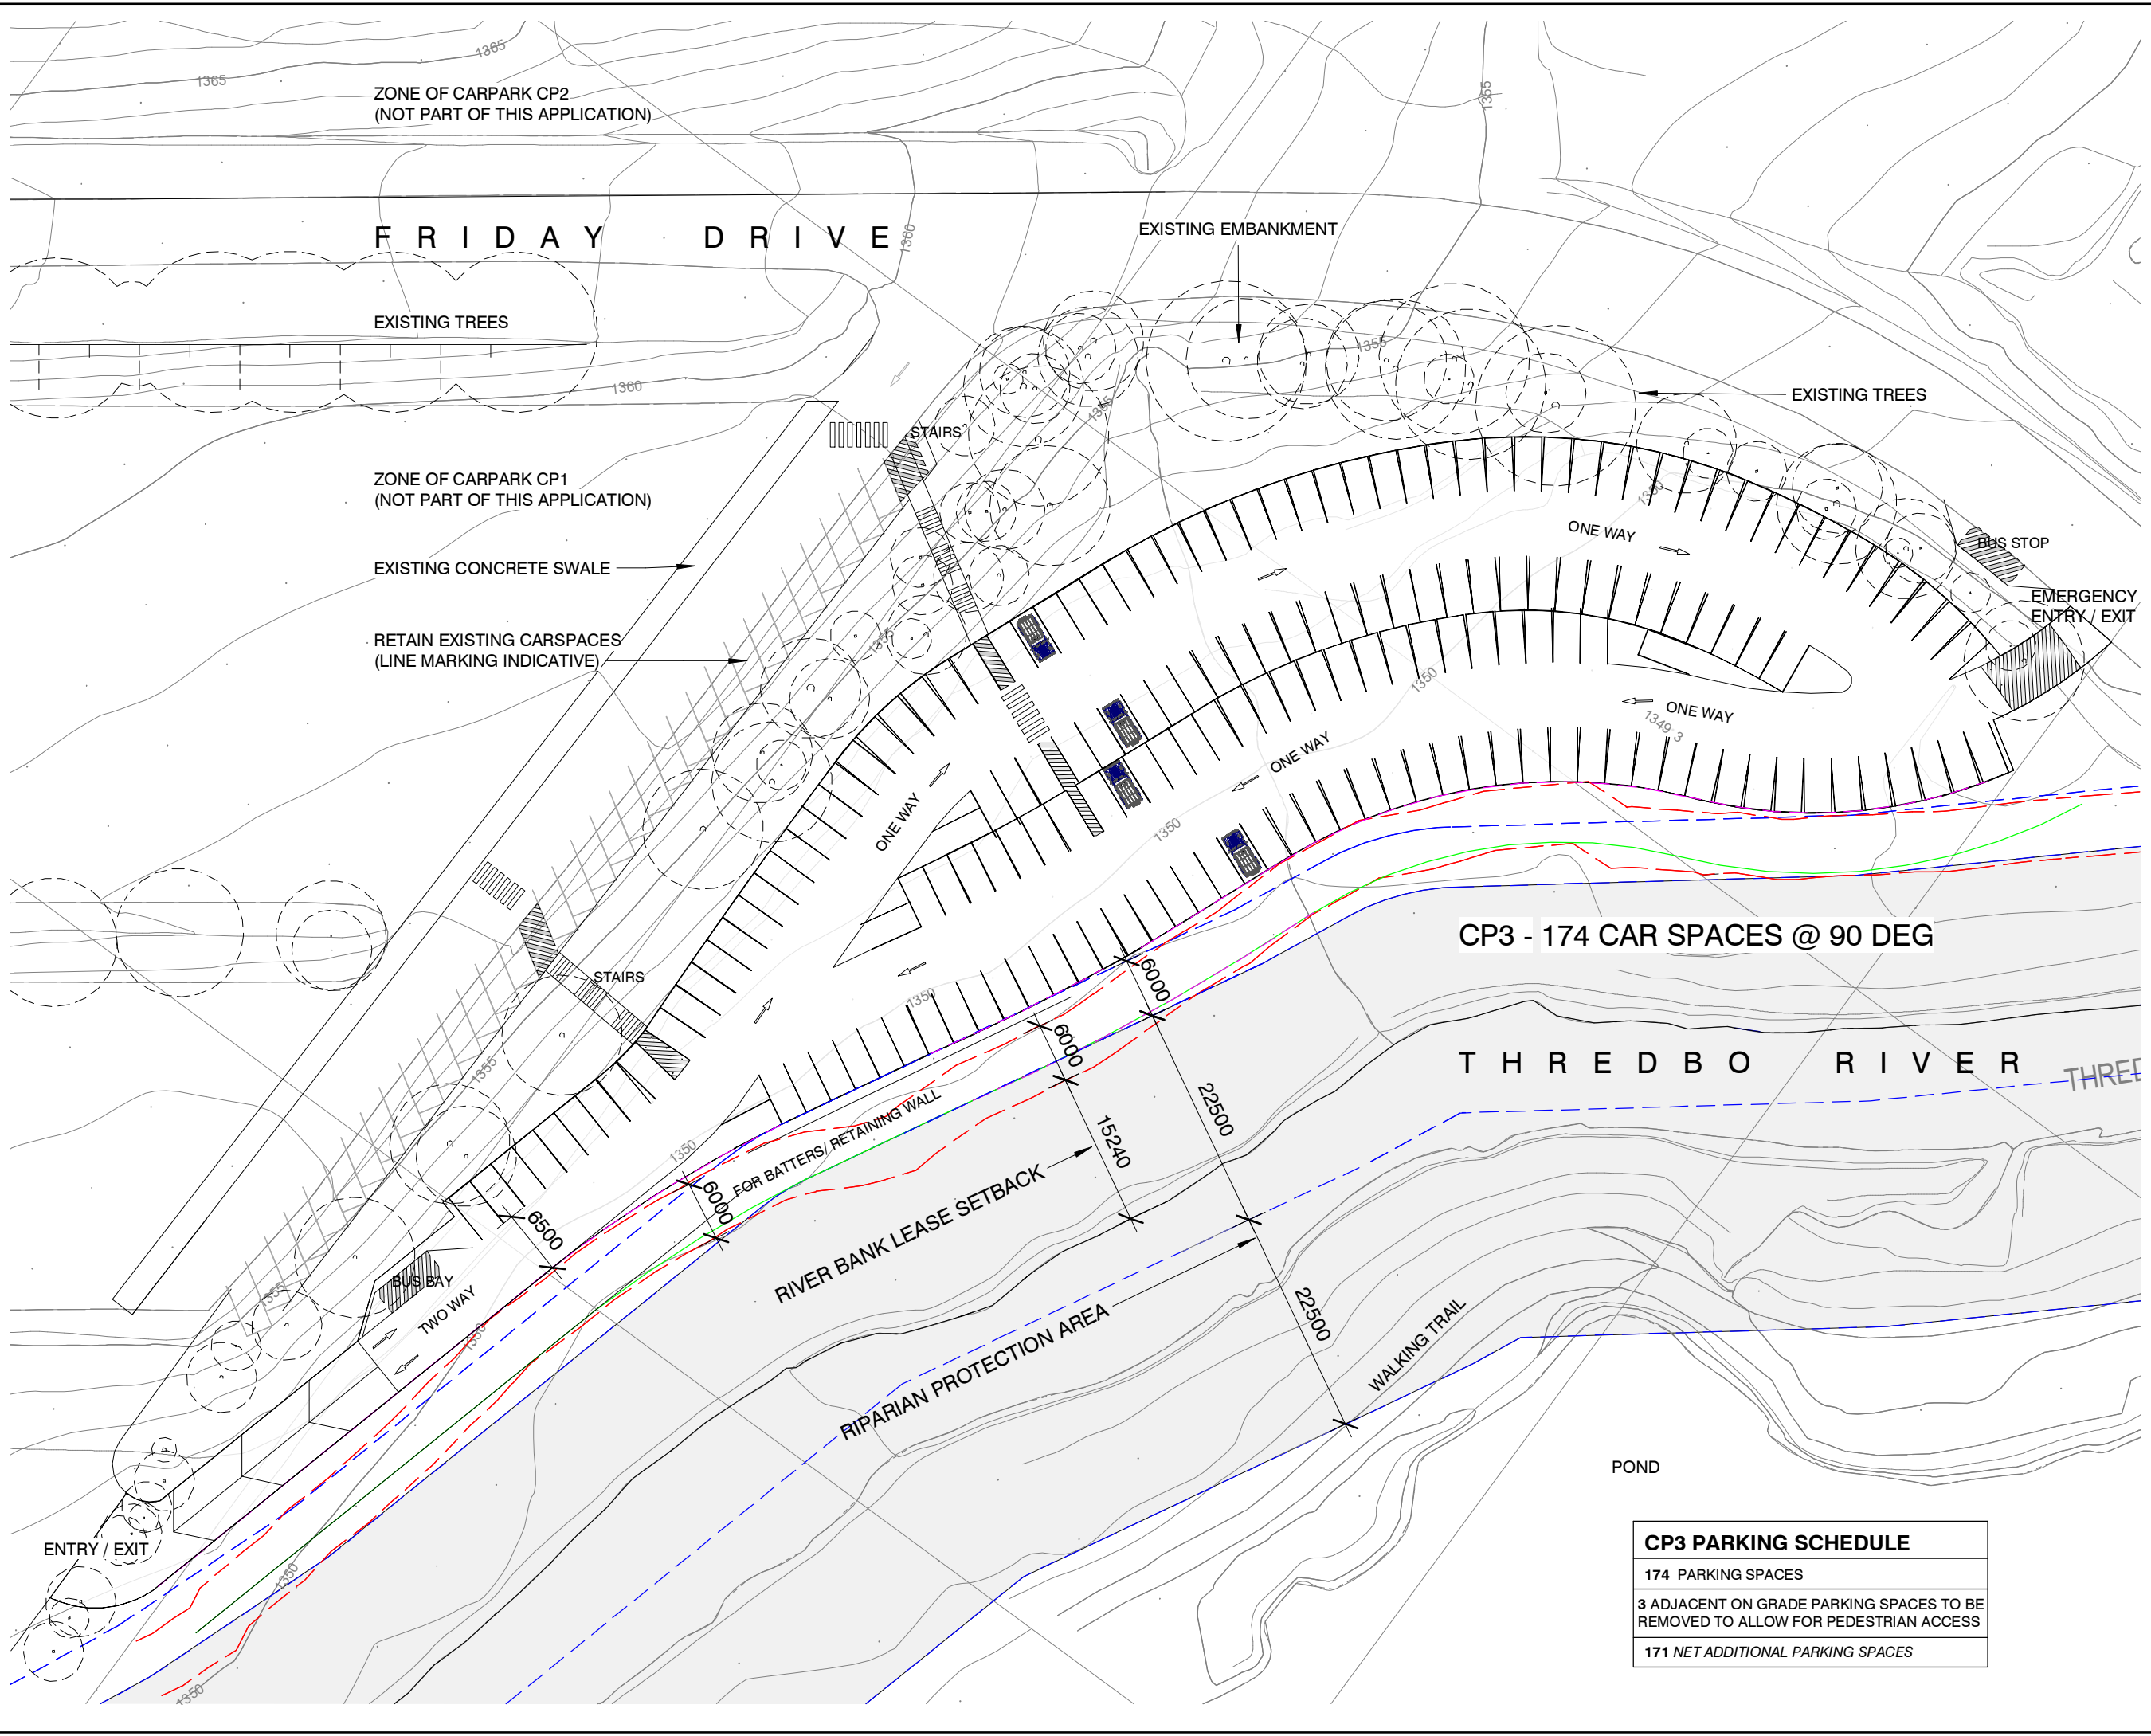

<b>CP3 PARKING SCHEDULE</b>
174 PARKING SPACES
3 ADJACENT ON GRADE PARKING SPACES TO BE REMOVED TO ALLOW FOR PEDESTRIAN ACCESS
171 NET ADDITIONAL PARKING SPACES

ISSUE DATE	SUBJECT	VALIDN.

CLIENT  
EVENT Hospitality and Entertainment

DEVELOPMENT APPLICATION

PROJECT  
NEW FRIDAY FLAT CARPARK CP3

FRIDAY DRIVE  
THREDBO VILLAGE

ARCHITECT  
**djrd** architects  
T +612 9319 2955  
ABN: 48 942 921 969  
Nominated Architects:  
Andrew Hipwell 6562  
Daniel Beekwilder 6192  
64 Ross Street  
Chippendale NSW 2008  
Sydney Australia  
djrd.com.au


DRAWN	SCALE AT A3
ST	1 : 600

DESCRIPTION  
GROUND LEVEL GENERAL  
ARRANGEMENT PLAN

PROJECT No	DRAWING No	REVISION
18_421	A1.100	E

1 INDICATIVE SECTION

1:100

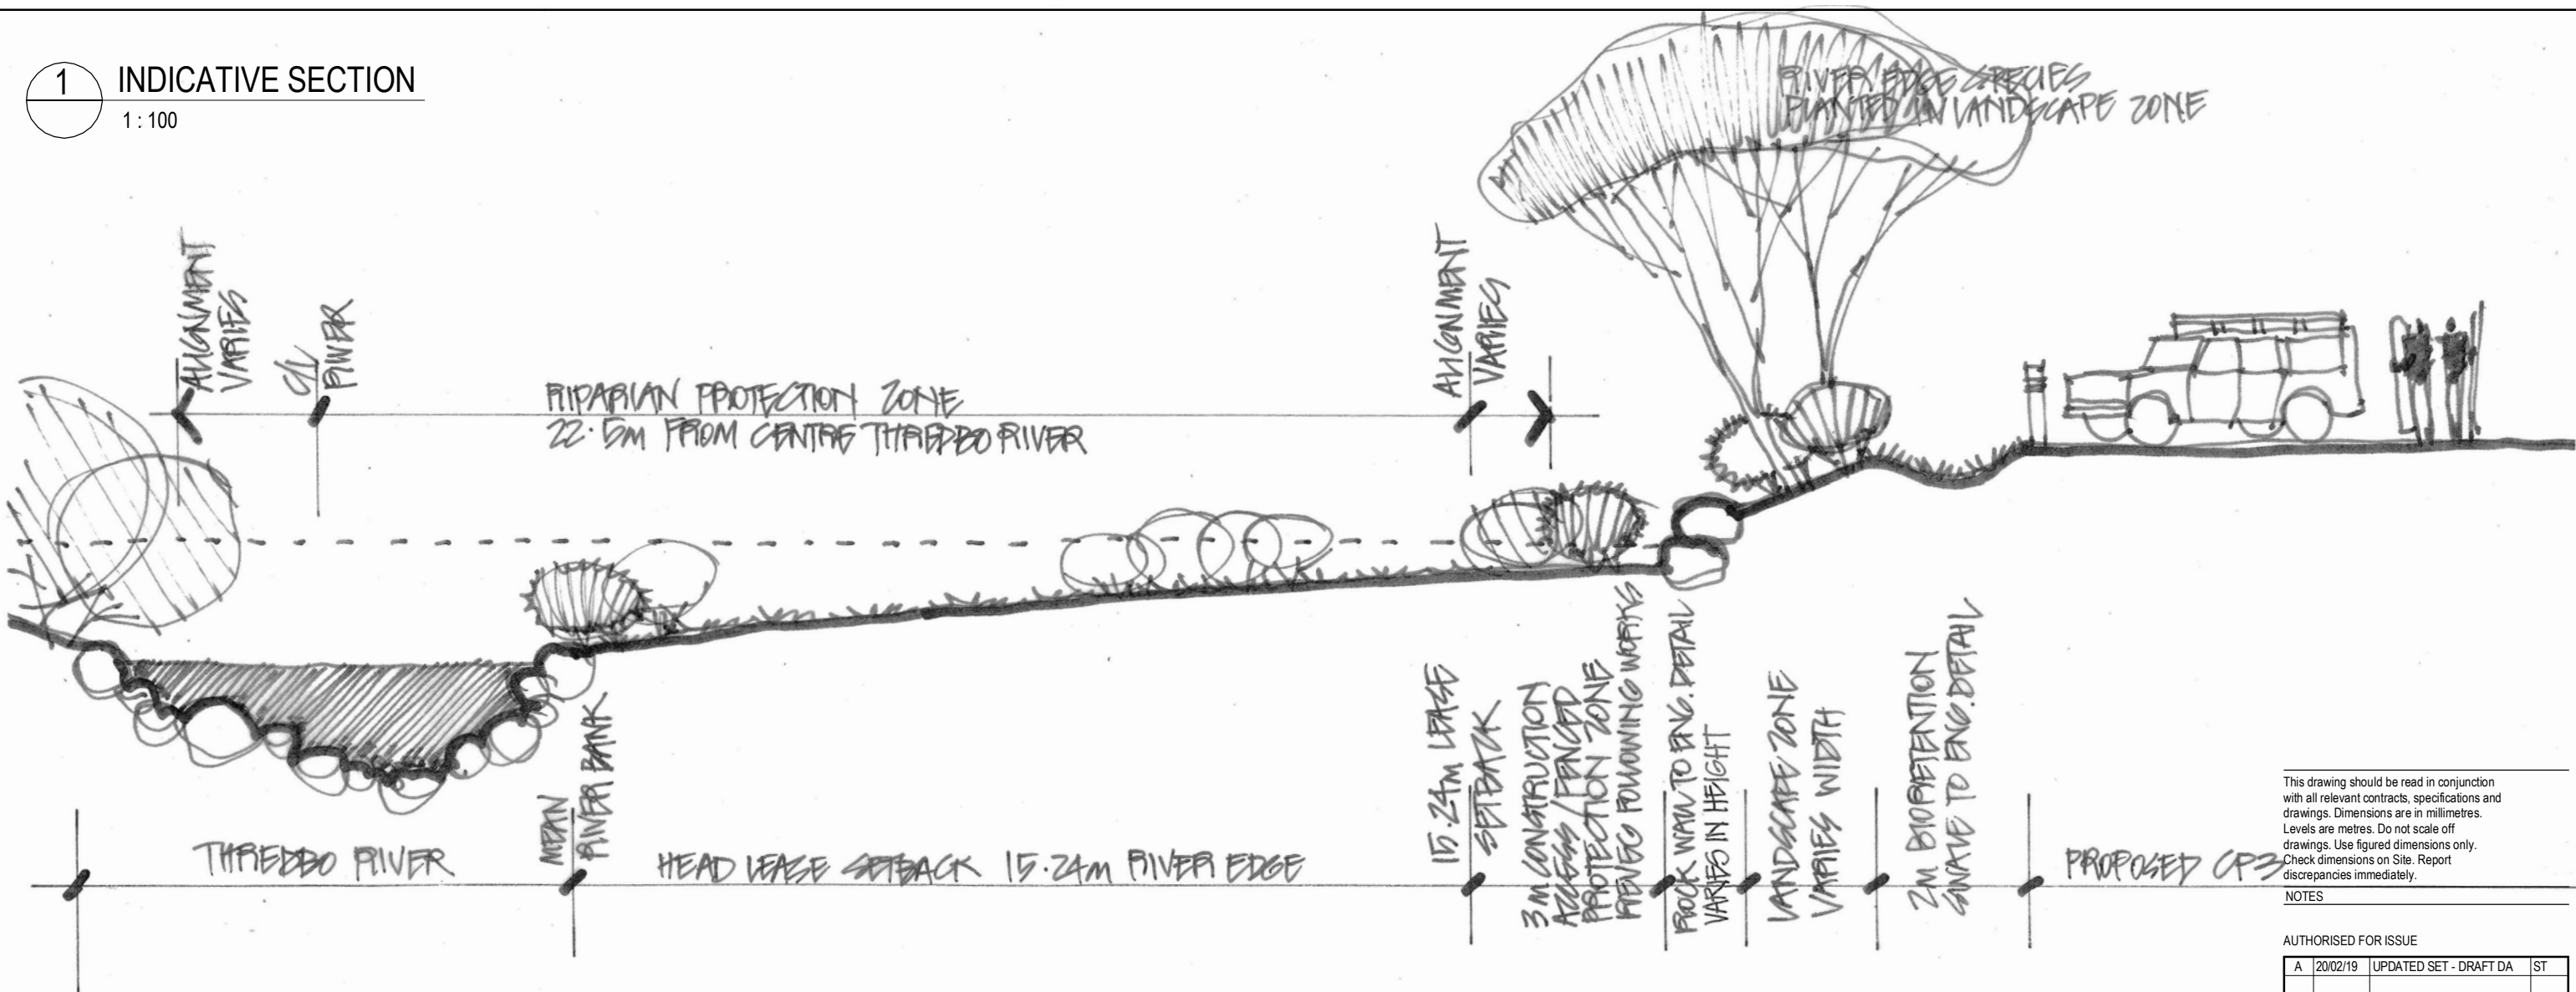

This drawing should be read in conjunction with all relevant contracts, specifications and drawings. Dimensions are in millimetres. Levels are metres. Do not scale off drawings. Use figured dimensions only. Check dimensions on Site. Report discrepancies immediately.

NOTES

AUTHORISED FOR ISSUE

A	20/02/19	UPDATED SET - DRAFT DA	ST

ISSUE DATE SUBJECT VALIDITY

CLIENT  
EVENT Hospitality and Entertainment

DEVELOPMENT APPLICATION

PROJECT  
NEW FRIDAY FLAT CARPARK CP3

FRIDAY DRIVE  
THREDBO VILLAGE

ARCHITECT  
**djrd** architects  
T +612 9319 2955  
ABN: 48 942 921 969  
Nominated Architects:  
Andrew Hipwell 6562  
Daniel Beekwilder 6192  
64 Ross Street  
Chippendale NSW 2008  
Sydney Australia  
djrd.com.au


DRAWN SCALE AT A3  
ST 1:100

DESCRIPTION  
INDICATIVE SECTION & CAR SPACE DETAIL

PROJECT No DRAWING No REVISION  
18\_421 A2.501 A

2 CAR SPACE DETAIL

A2.505 1:100

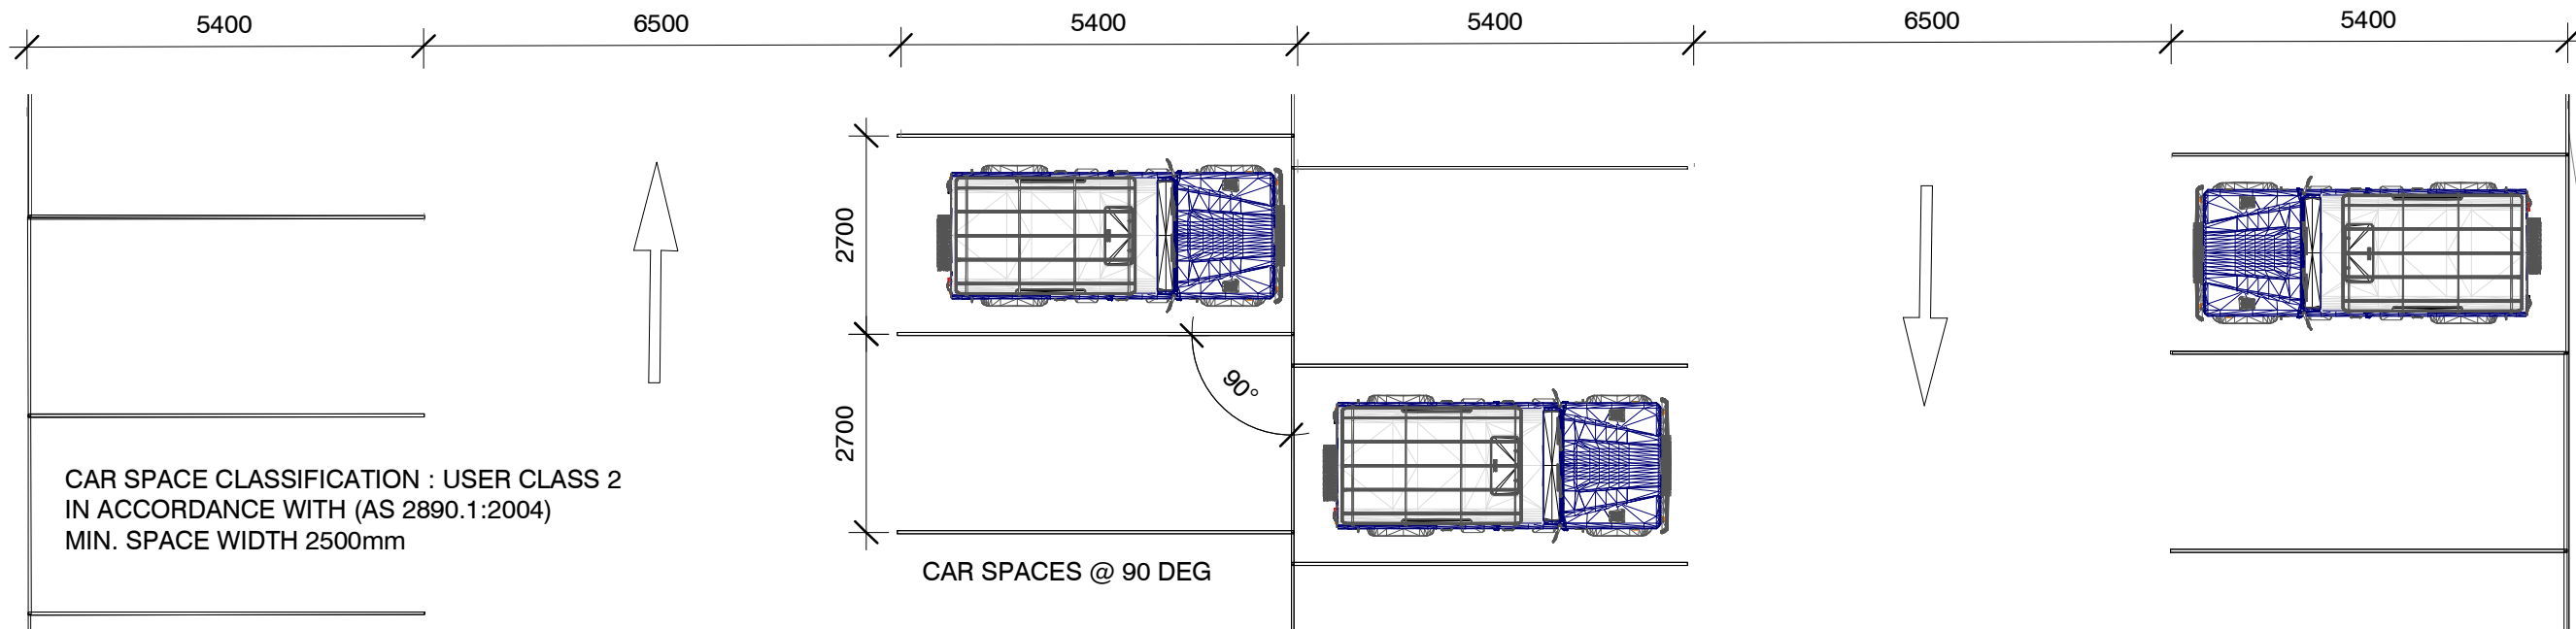

CAR SPACE CLASSIFICATION : USER CLASS 2  
IN ACCORDANCE WITH (AS 2890.1:2004)  
MIN. SPACE WIDTH 2500mm

CAR SPACES @ 90 DEG