


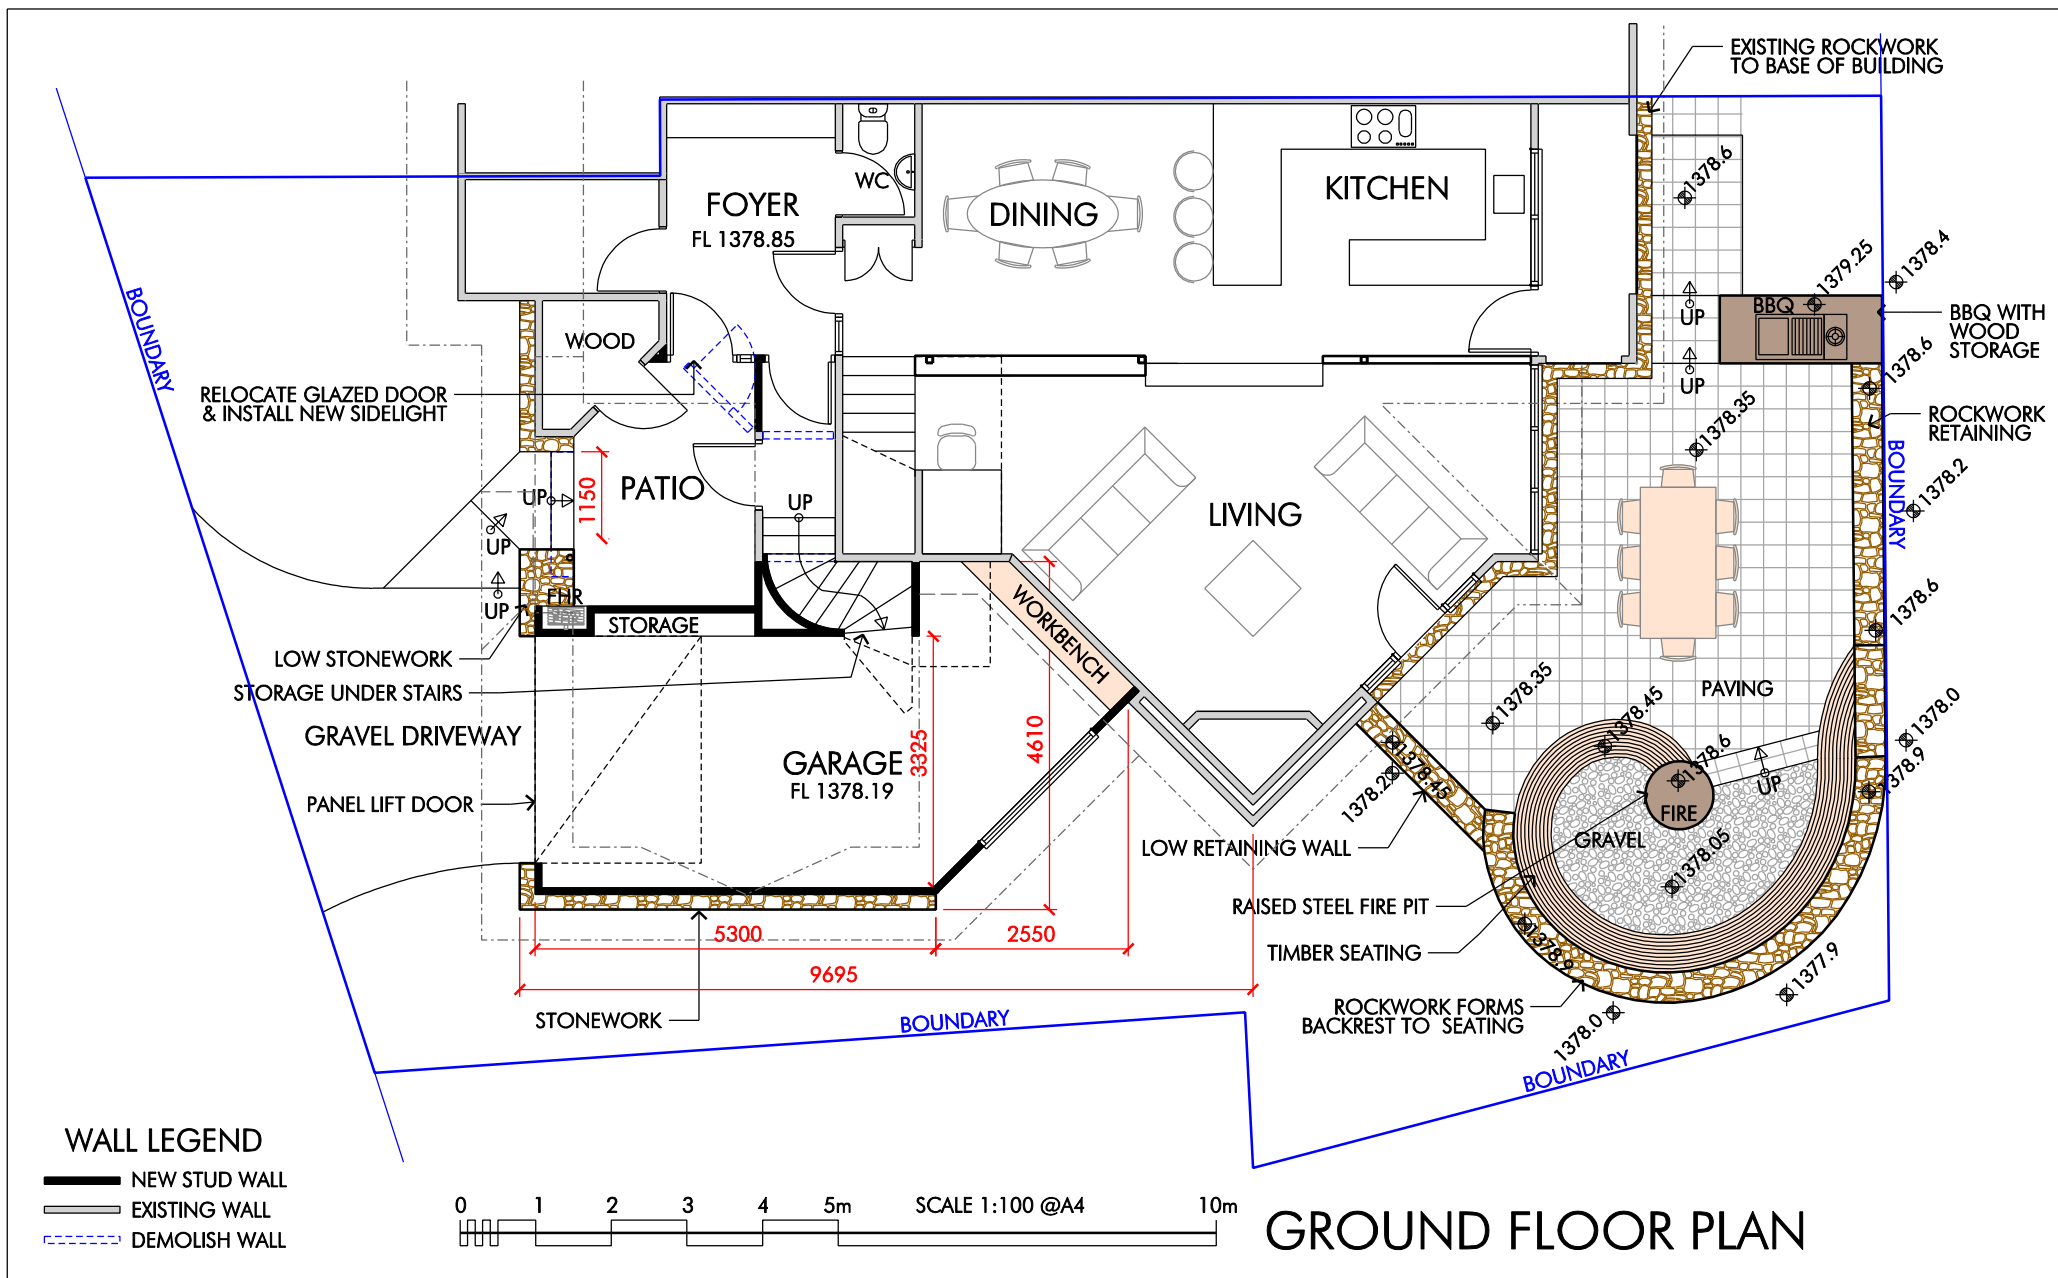

Proposed Alteration & Addition to Dwelling at
20 Mountain Dr, Woodridge, Thredbo
For M & B Beaton



Datum: AHD

ABN 83 518 014 319
37 Bayview Ave, East Gosford, 2250
david@davidlaw.com.au Ph (02) 4323 3935

Sketch Plan

Scale 1:100 (A4)

25/11/20

BEATON-GARAGE-S

Ref No.

Sheet

Issue

1

J