





1 KEN ROSEWALL ARENA - EXISTING
7200 NTS

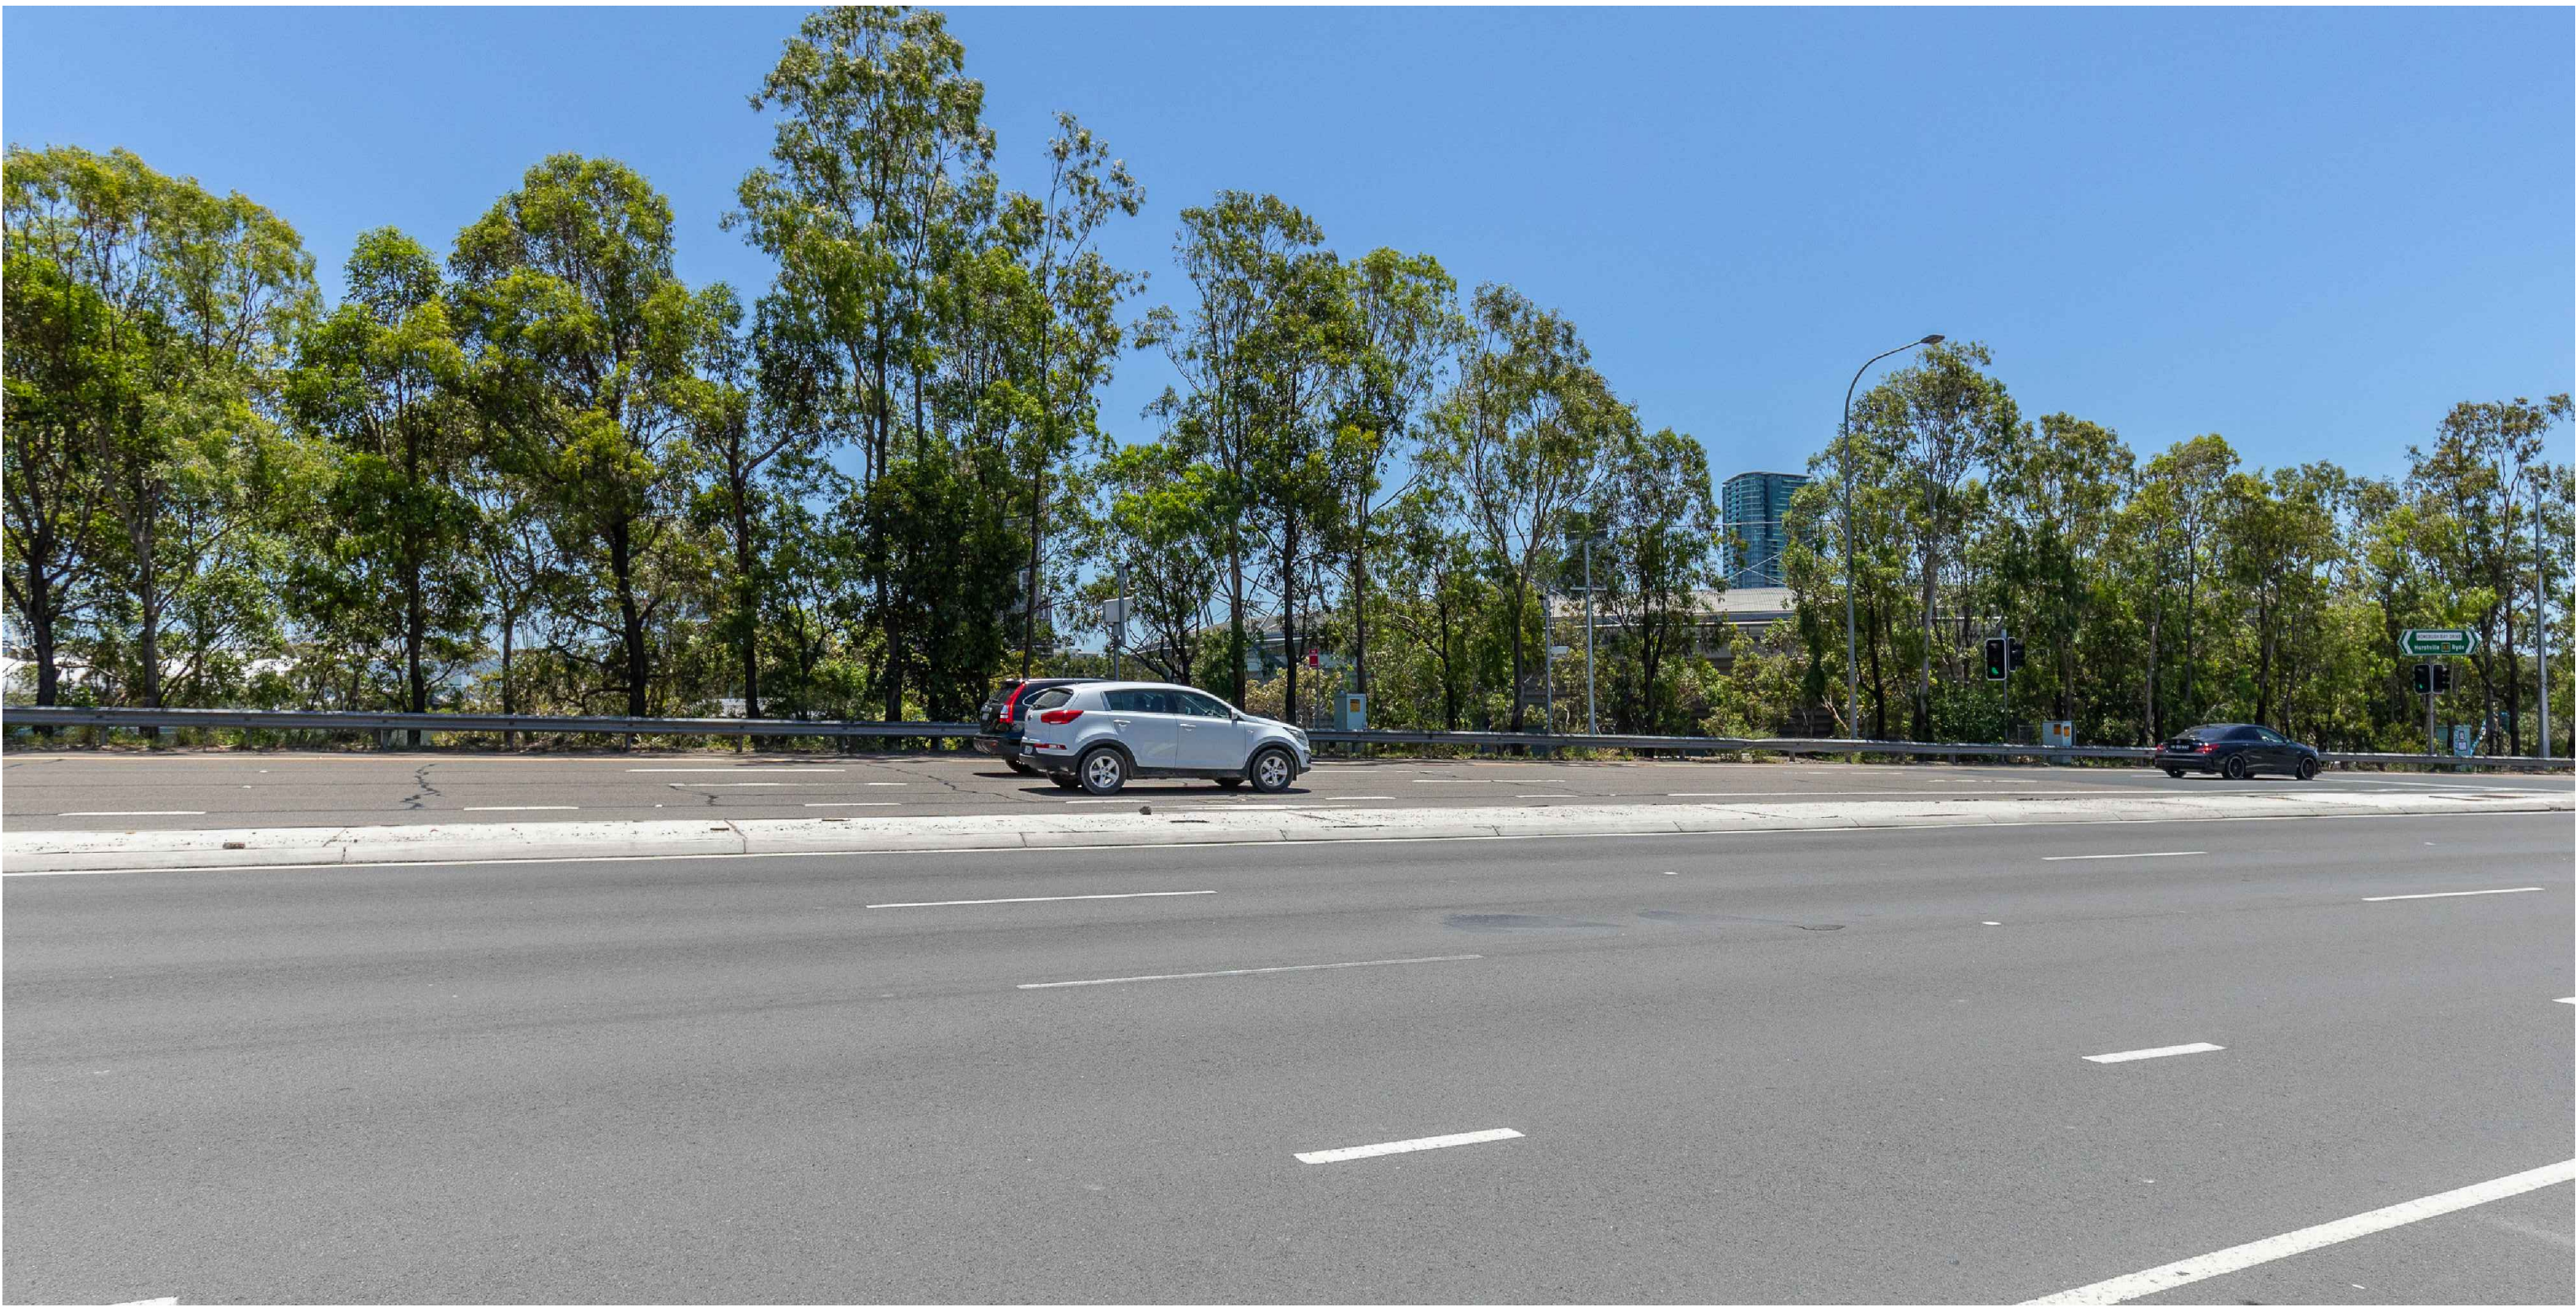

2 KEN ROSEWALL ARENA - PROPOSED
7200 NTS

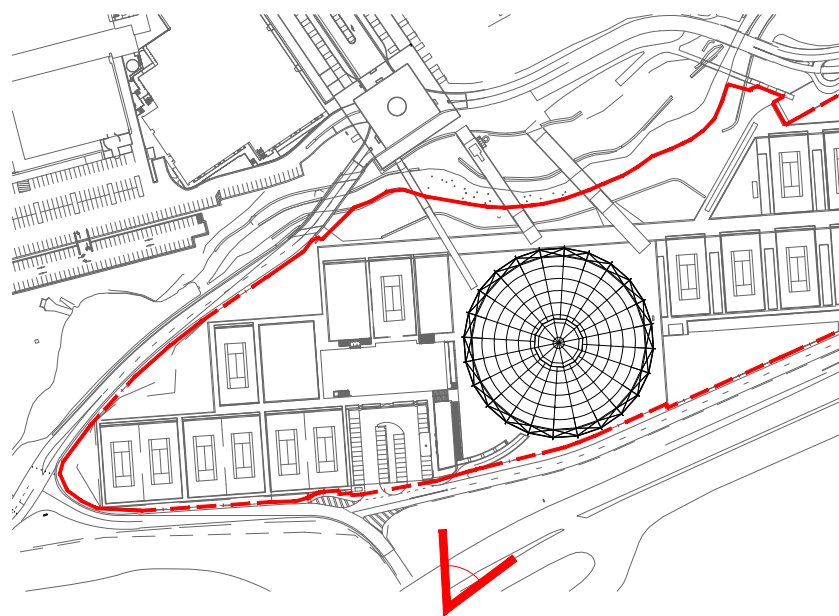

Architect:

Cox Architecture
PO Box Q193, Sydney NSW 1230
Level 6, 155 Clarence Street, Sydney NSW 2000 Australia
T + 61 2 9267 9599 F + 61 2 9264 5844
www.coxarchitecture.com.au



Cox Architecture Pty Ltd ACN 002 535 891

Client

Tennis Australia
Sydney Olympic Park Tennis Centre
Rod Laver Drive, Sydney Olympic Park NSW 2127
T + 61 2 9024 7600 F + 61 2 9763 7655
www.tennis.com.au



Sydney Olympic Park Authority

Sydney Olympic Park Authority
5 Olympic Boulevard, Sydney Olympic Park NSW 2127
T + 61 2 9714 7300 E + enquiries@sopa.nsw.gov.au
www.sydneyolympicpark.com.au



Rev	Description	By	Date
1	DA ISSUE	PN	01/03/2019

Project KEN ROSEWALL ARENA
UPGRADE

Scale
NTS

Drawing Number
A-DA-KRA-7200 CGI3

Drawing Title
PERSPECTIVE VIEW FROM
HOMEBUSH BAY DRIVE

Revision
1

Date
01/03/2019