



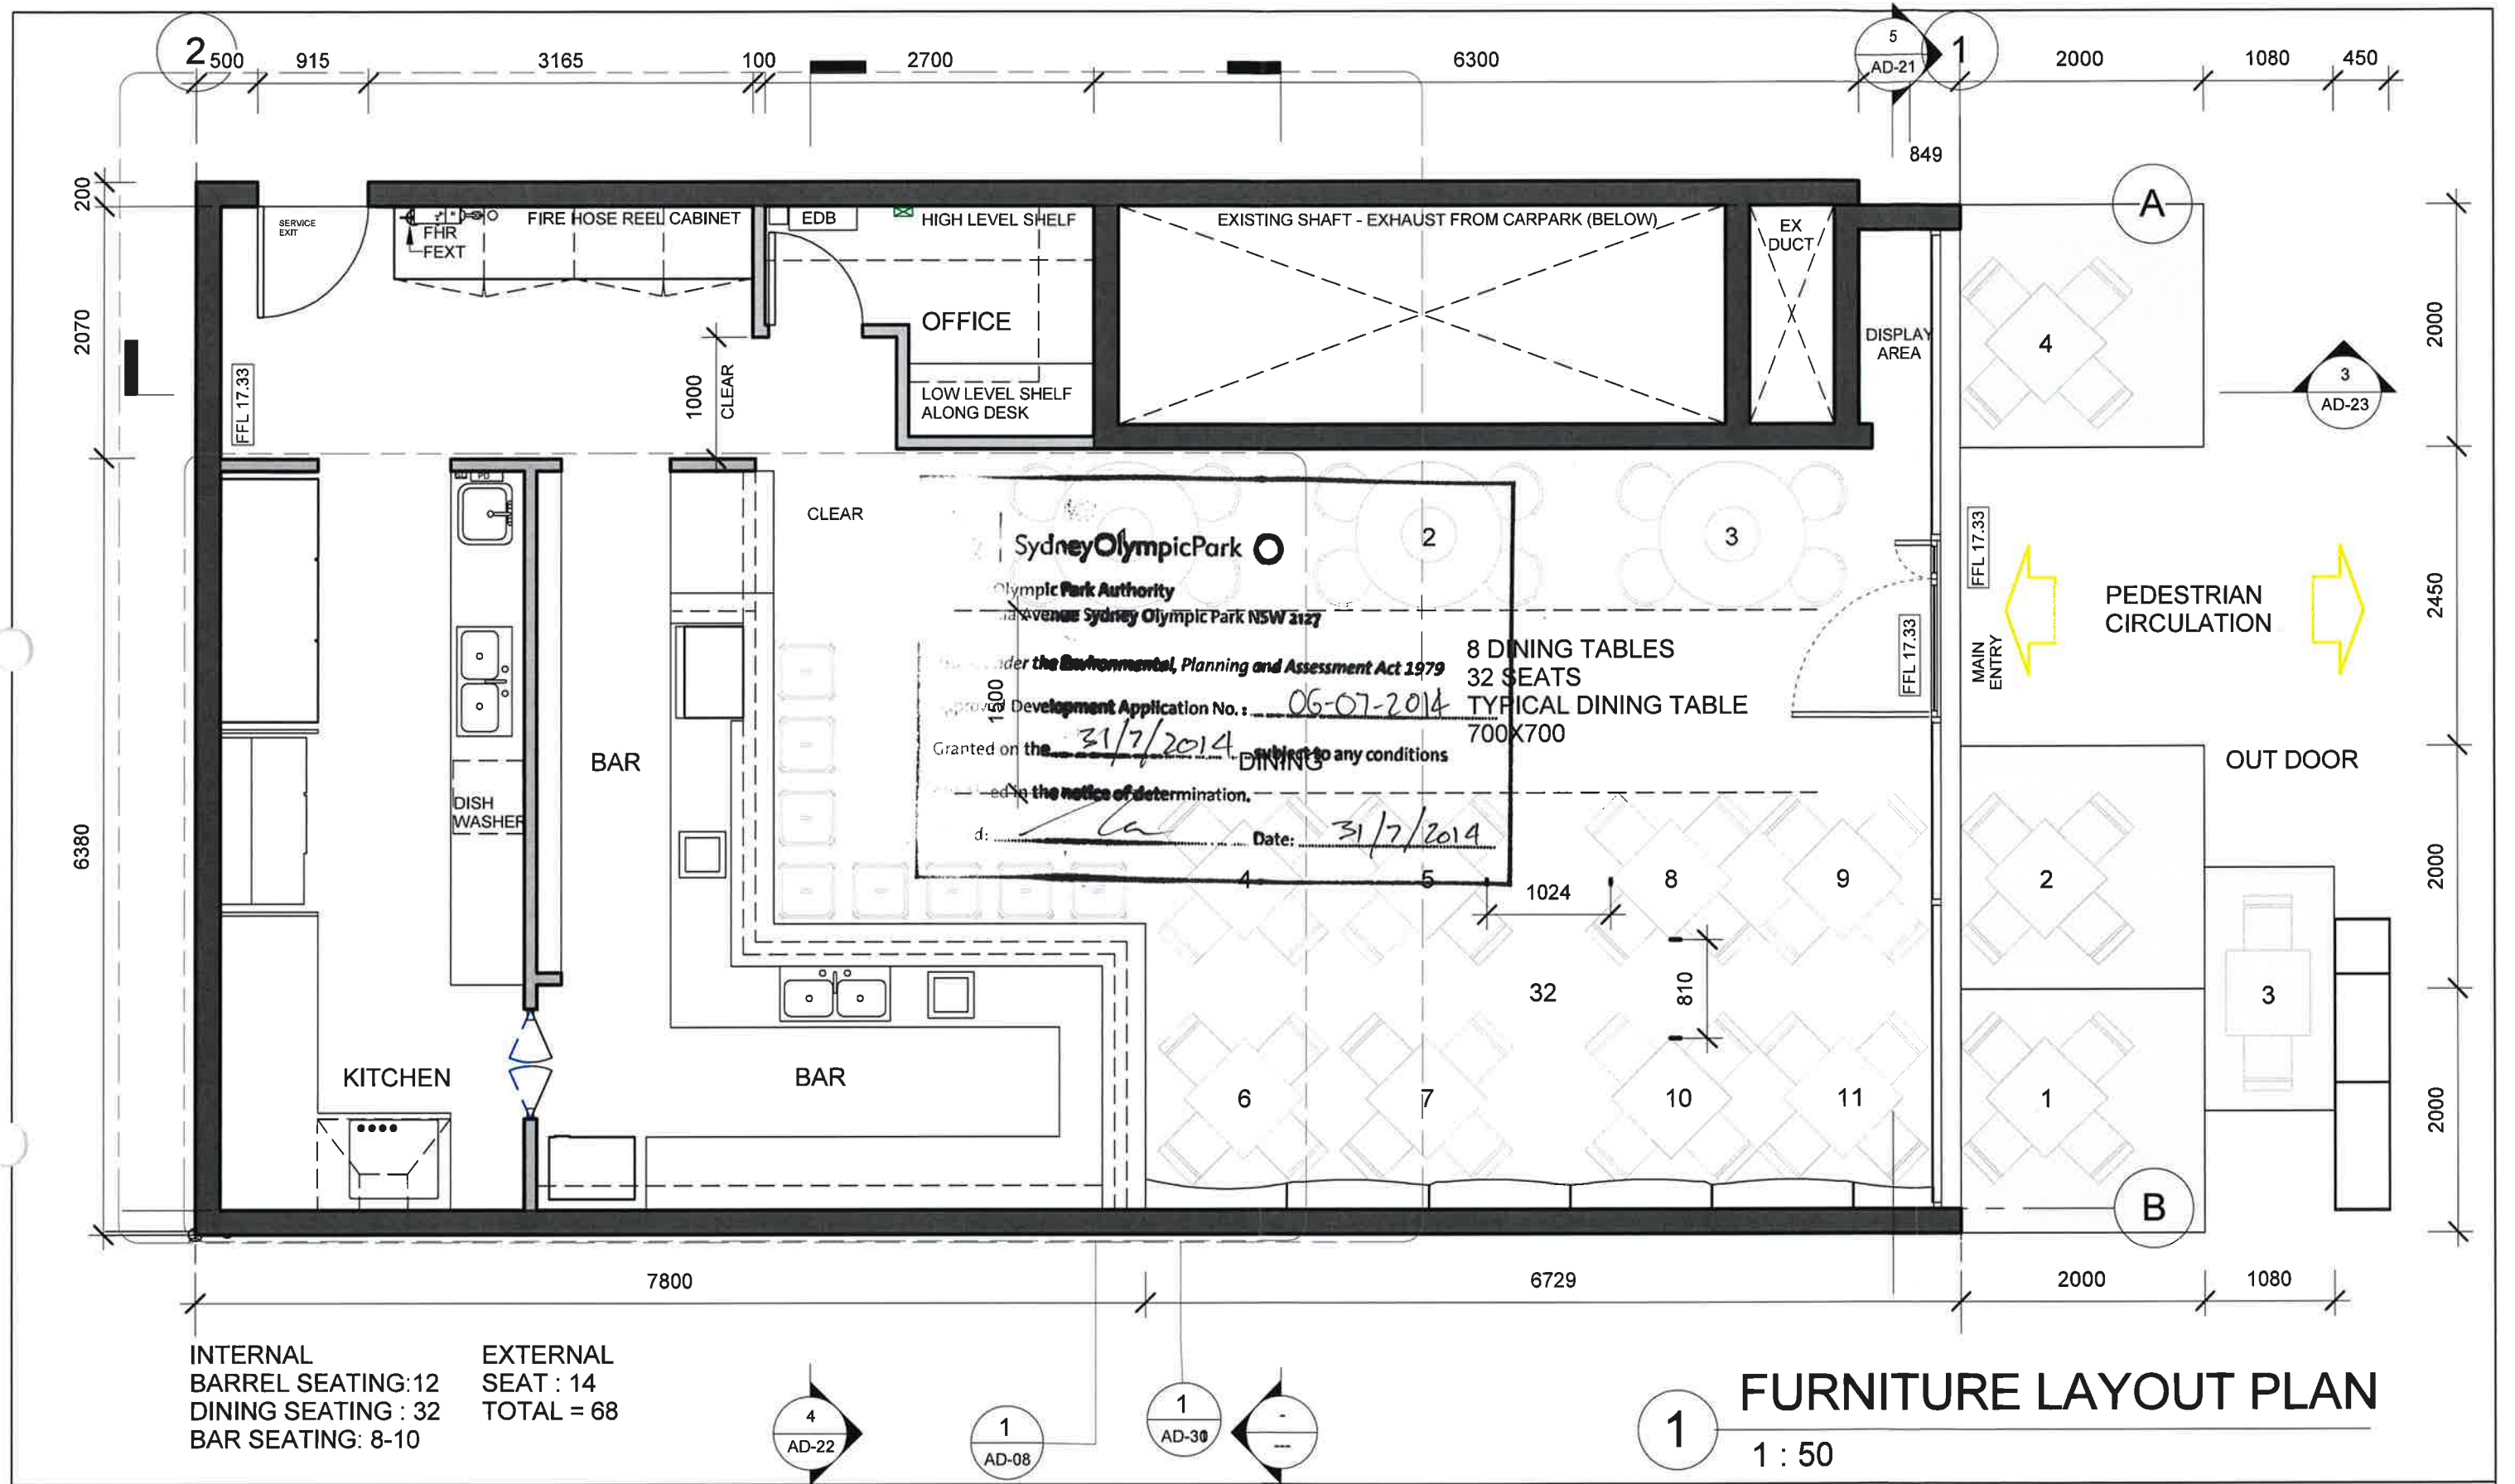

MEXICA COCKTAIL BAR	
	RMG DESIGN PRACTICE		KEY PLAN		NOTES		QUALITY CHECK			CLIENT		DRAWING TITLE	
	SUITE 1/9 AUSTRALIA AVENUE SYDNEY OLYMPIC PARK 2127 T (02) 8964 8913 F (02) 8964 8932 E rmgdesignpractice@bigpond.com				VERIFY ALL DIMENSIONS AND LEVELS ON SITE AND REPORT ANY DISCREPANCIES PRIOR TO THE COMMENCEMENT OF WORK. USE FIGURED DIMENSIONS ONLY. DO NOT SCALE FROM DRAWINGS. R.M.G. DESIGN PRACTICE CANNOT GUARANTEE THE ACCURACY OF CONTENT AND FORMAT FOR COPIES OF DRAWINGS ISSUED ELECTRONICALLY. THE COMPLETION OF THE ISSUE DETAILS CHECKED AND AUTHORISED SECTION IS A CONFIRMATION OF THE STATUS OF THE DRAWING. THE DRAWING SHALL NOT BE USED FOR CONSTRUCTION UNLESS ENDORSED FOR CONSTRUCTION AND AUTHORISED FOR ISSUE.		<table><tr><th colspan="5">Drawings Approval for:</th></tr><tr><th>Item</th><th>Drawn</th><th>Project Architect</th><th>Director</th><th>Client</th></tr><tr><td>PRELIM</td><td></td><td></td><td></td><td></td></tr><tr><td>ISSUED</td><td></td><td></td><td></td><td></td></tr><tr><td>REVISION</td><td></td><td></td><td></td><td></td></tr><tr><td>CONSTRUCTION (ISSUE)</td><td></td><td></td><td></td><td></td></tr><tr><th colspan="5">AMENDMENTS</th></tr><tr><th>NO.</th><th>Item</th><th>Drawn</th><th>Date</th><th></th></tr><tr><td></td><td></td><td></td><td></td><td></td></tr><tr><td></td><td></td><td></td><td></td><td></td></tr></table>			Drawings Approval for:					Item	Drawn	Project Architect	Director	Client	PRELIM					ISSUED					REVISION					CONSTRUCTION (ISSUE)					AMENDMENTS					NO.	Item	Drawn	Date												RINK FAMILY HOLDINGS Pty. Ltd.		FURNITURE LAYOUT PLAN	
	Drawings Approval for:	
	Item	Drawn	Project Architect	Director	Client	
PRELIM	
ISSUED	
REVISION	
CONSTRUCTION (ISSUE)	
AMENDMENTS	
NO.	Item	Drawn	Date	
NEVER scale off drawings, use figured dimensions only.				COPYRIGHT: R.M.G. DESIGN PRACTICE INFORMATION CONTAINED IN THIS DRAWING IS THE PROPERTY OF R.M.G. DESIGN PRACTICE. COPIING OR USING THIS DATA IN WHOLE OR PART, IN ANY FORMAT, WITHOUT PERMISSION INFRINGES COPYRIGHT.						PROJECT ADDRESS RETAIL 6.6 GROUND LEVEL, BUILDING 6 (TABITHA) 4 DAWN FRASER AVE - SYDNEY OLYMPIC PARK, NSW 2127 FOLIO IDENTIFIER 6/1130358		PLOT DATE 23/07/2014		ISSUE DATE 23/07/2014	
				THIS DOCUMENT IN BOTH ELECTRONIC AND HARDCOPY FORMAT IS AND SHALL REMAIN THE PROPERTY OF R.M.G. DESIGN PRACTICE. THE INFORMATION CAN ONLY BE USED FOR THE PURPOSE FOR WHICH IT WAS COMMISSIONED. UNAUTHORISED USE OF THIS INFORMATION IN ANY FORMAT WHATSOEVER IS PROHIBITED.						ORIGINAL MEDIA SIZE A3		DRAWN BY RMG./ TD.		DRAWING NUMBER AD-05	
										Scale 1 : 50	

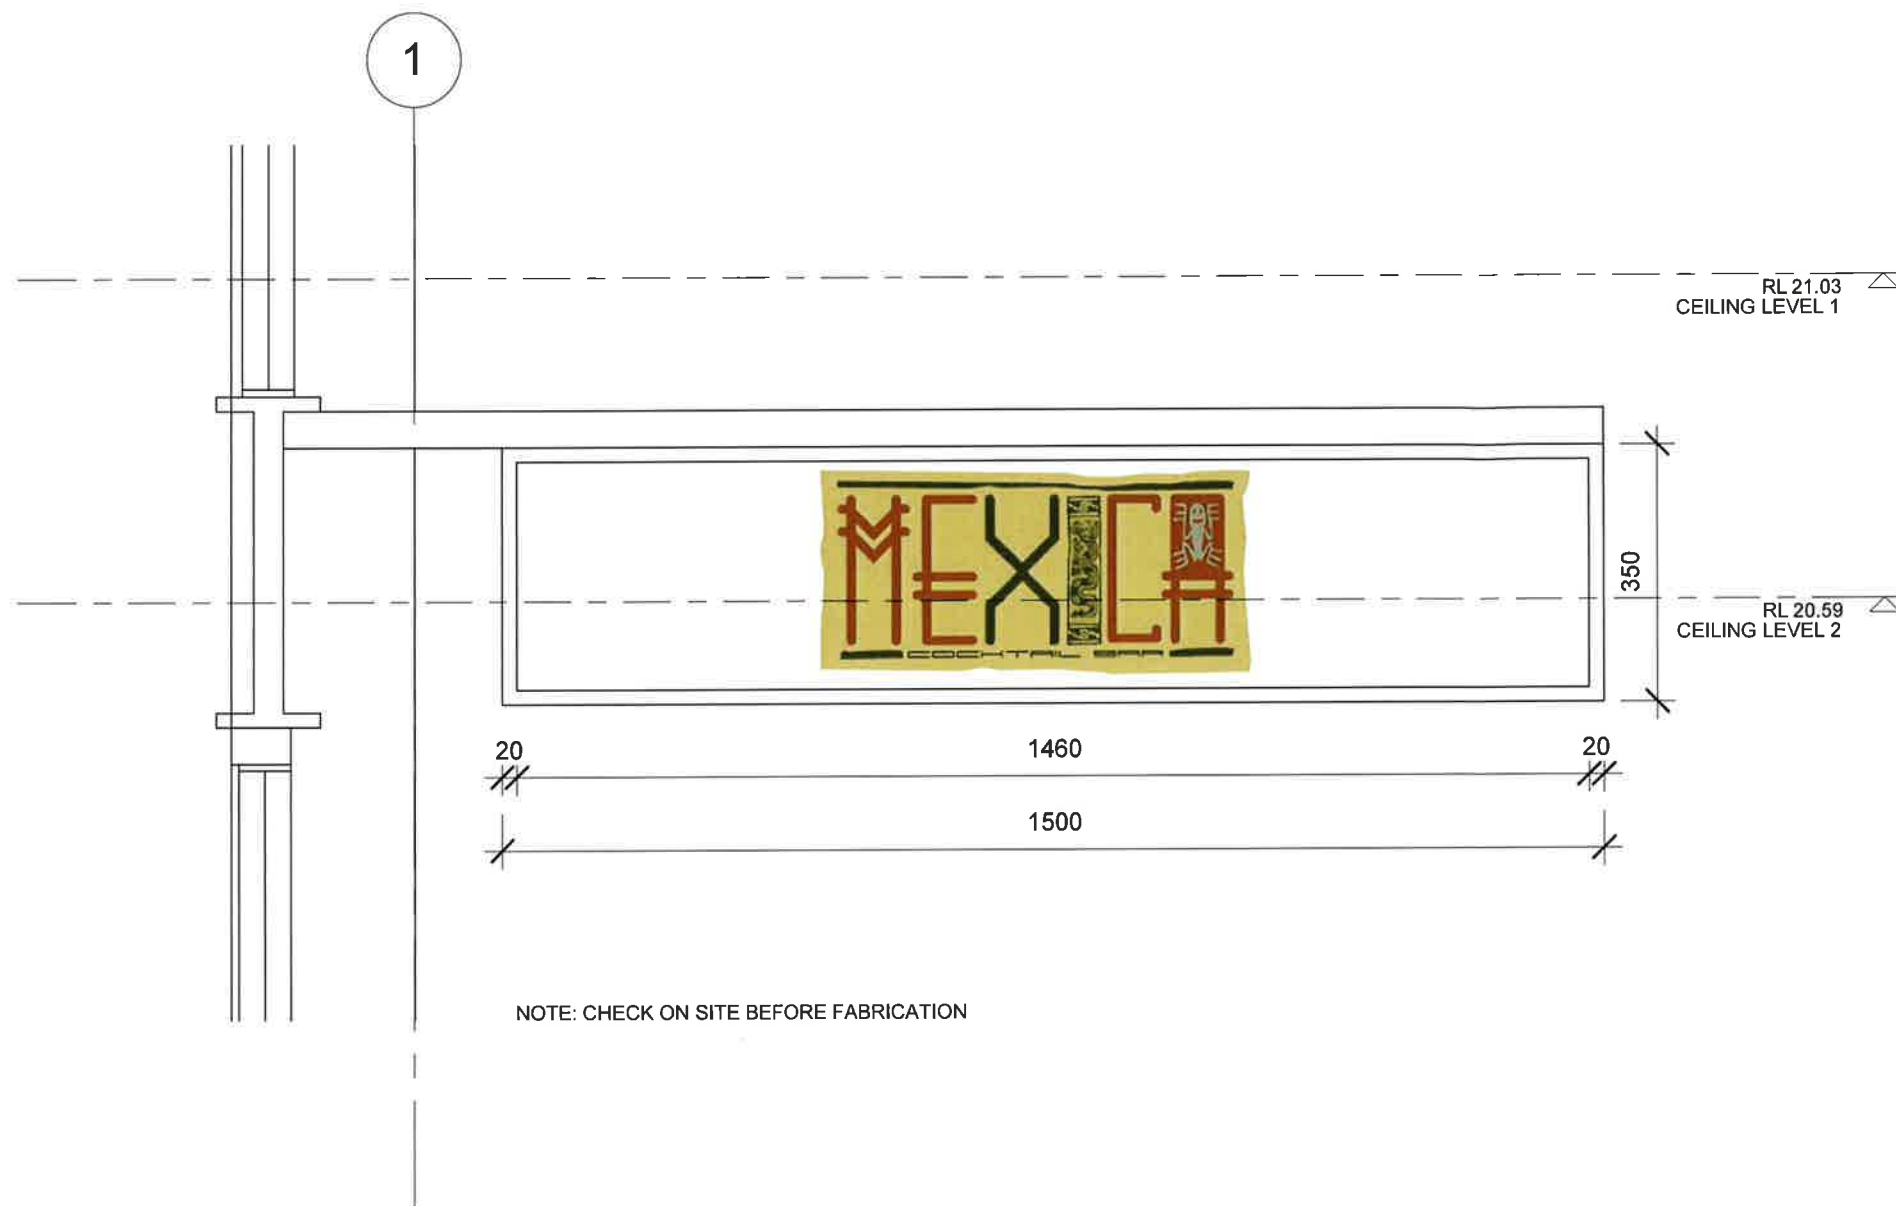

NSW | SydneyOlympicPark

Sydney Olympic Park Authority
8 Australia Avenue Sydney Olympic Park NSW 2127

Issued under the Environmental, Planning and Assessment Act 1979

Approved Development Application No. : 06-07-2014

Granted on the 31/7/2014 subject to any conditions contained in the notice of determination.

Signed: [Signature] Date: 31/7/2014

1 ILLUMINATED SIGN DETAIL

1 : 10

MEXICA COCKTAIL BAR



RMG DESIGN PRACTICE

SUITE 1/9 AUSTRALIA AVENUE
SYDNEY OLYMPIC PARK 2127
T (02) 8964 8913 F (02) 8964 8932
E rmgdesignpractice@bigpond.com

NEVER scale off drawings, use figured dimensions only.

KEY PLAN



NOTES

VERIFY ALL DIMENSIONS AND LEVELS ON SITE AND REPORT ANY DISCREPANCIES PRIOR TO THE COMMENCEMENT OF WORK. USE FIGURED DIMENSIONS ONLY. DO NOT SCALE FROM DRAWINGS. RMG DESIGN PRACTICE CANNOT GUARANTEE THE ACCURACY OF CONTENT AND FORMAT FOR COPIES OF DRAWINGS ISSUED ELECTRONICALLY. THE COMPLETION OF THE ISSUE DETAILS CHECKED AND AUTHORIZED SECTION IS THE CONFIRMATION OF THE STATUS OF THE DRAWING. THE DRAWING SHALL NOT BE USED FOR CONSTRUCTION UNLESS ENDORSED FOR CONSTRUCTION AND AUTHORIZED FOR ISSUE.

COPYRIGHT: RMG DESIGN PRACTICE INFORMATION CONTAINED IN THIS DRAWING IS THE PROPERTY OF RMG DESIGN PRACTICE. COPYING OR USING THIS DATA IN WHOLE OR PART, IN ANY FORMAT, WITHOUT PERMISSION INFRINGES COPYRIGHT.

THIS DOCUMENT IN BOTH ELECTRONIC AND HARDCOPY FORMAT IS AND SHALL REMAIN THE PROPERTY OF RMG DESIGN PRACTICE. THE INFORMATION CAN ONLY BE USED FOR THE PURPOSE FOR WHICH IT WAS COMMISSIONED. UNAUTHORIZED USE OF THIS INFORMATION IN ANY FORMAT WHAT SO EVER IS PROHIBITED.

QUALITY CHECK

Drawings Approval for:					
Item	Drawn	Project Architect	Director	Client	Date
PPE-DA					
ICE					
ICP					
TENDER					
CONSTRUCTION ISSUE					
AMENDMENTS					
NO.	Item	Drawn	Date		

CLIENT

RINK FAMILY HOLDINGS Pty. Ltd.

PROJECT ADDRESS
RETAIL 6.6 GROUND LEVEL, BUILDING 6 (TABITHA)
4 DAWN FRASER AVE - SYDNEY OLYMPIC PARK, NSW 2127
FOLIO IDENTIFIER 6/1130358

ORIGINAL MEDIA SIZE

A3 Scale 1 : 10

DRAWING TITLE

SIGNAGE

PLOT DATE

23/07/2014

DRAWN BY

RMG./TD.

ISSUE DATE

23/07/2014

DRAWING NUMBER

AD-29

7/24/2014 8:57:58 AM