


Issued under the Environmental Planning and Assessment Act 1979

Approved Development Application No. **DA 02-02-2019**

Granted on the **05/03/2019** subject to any conditions

contained in the notice of determination.

Signed: *[Signature]* Date: **06/03/2019**

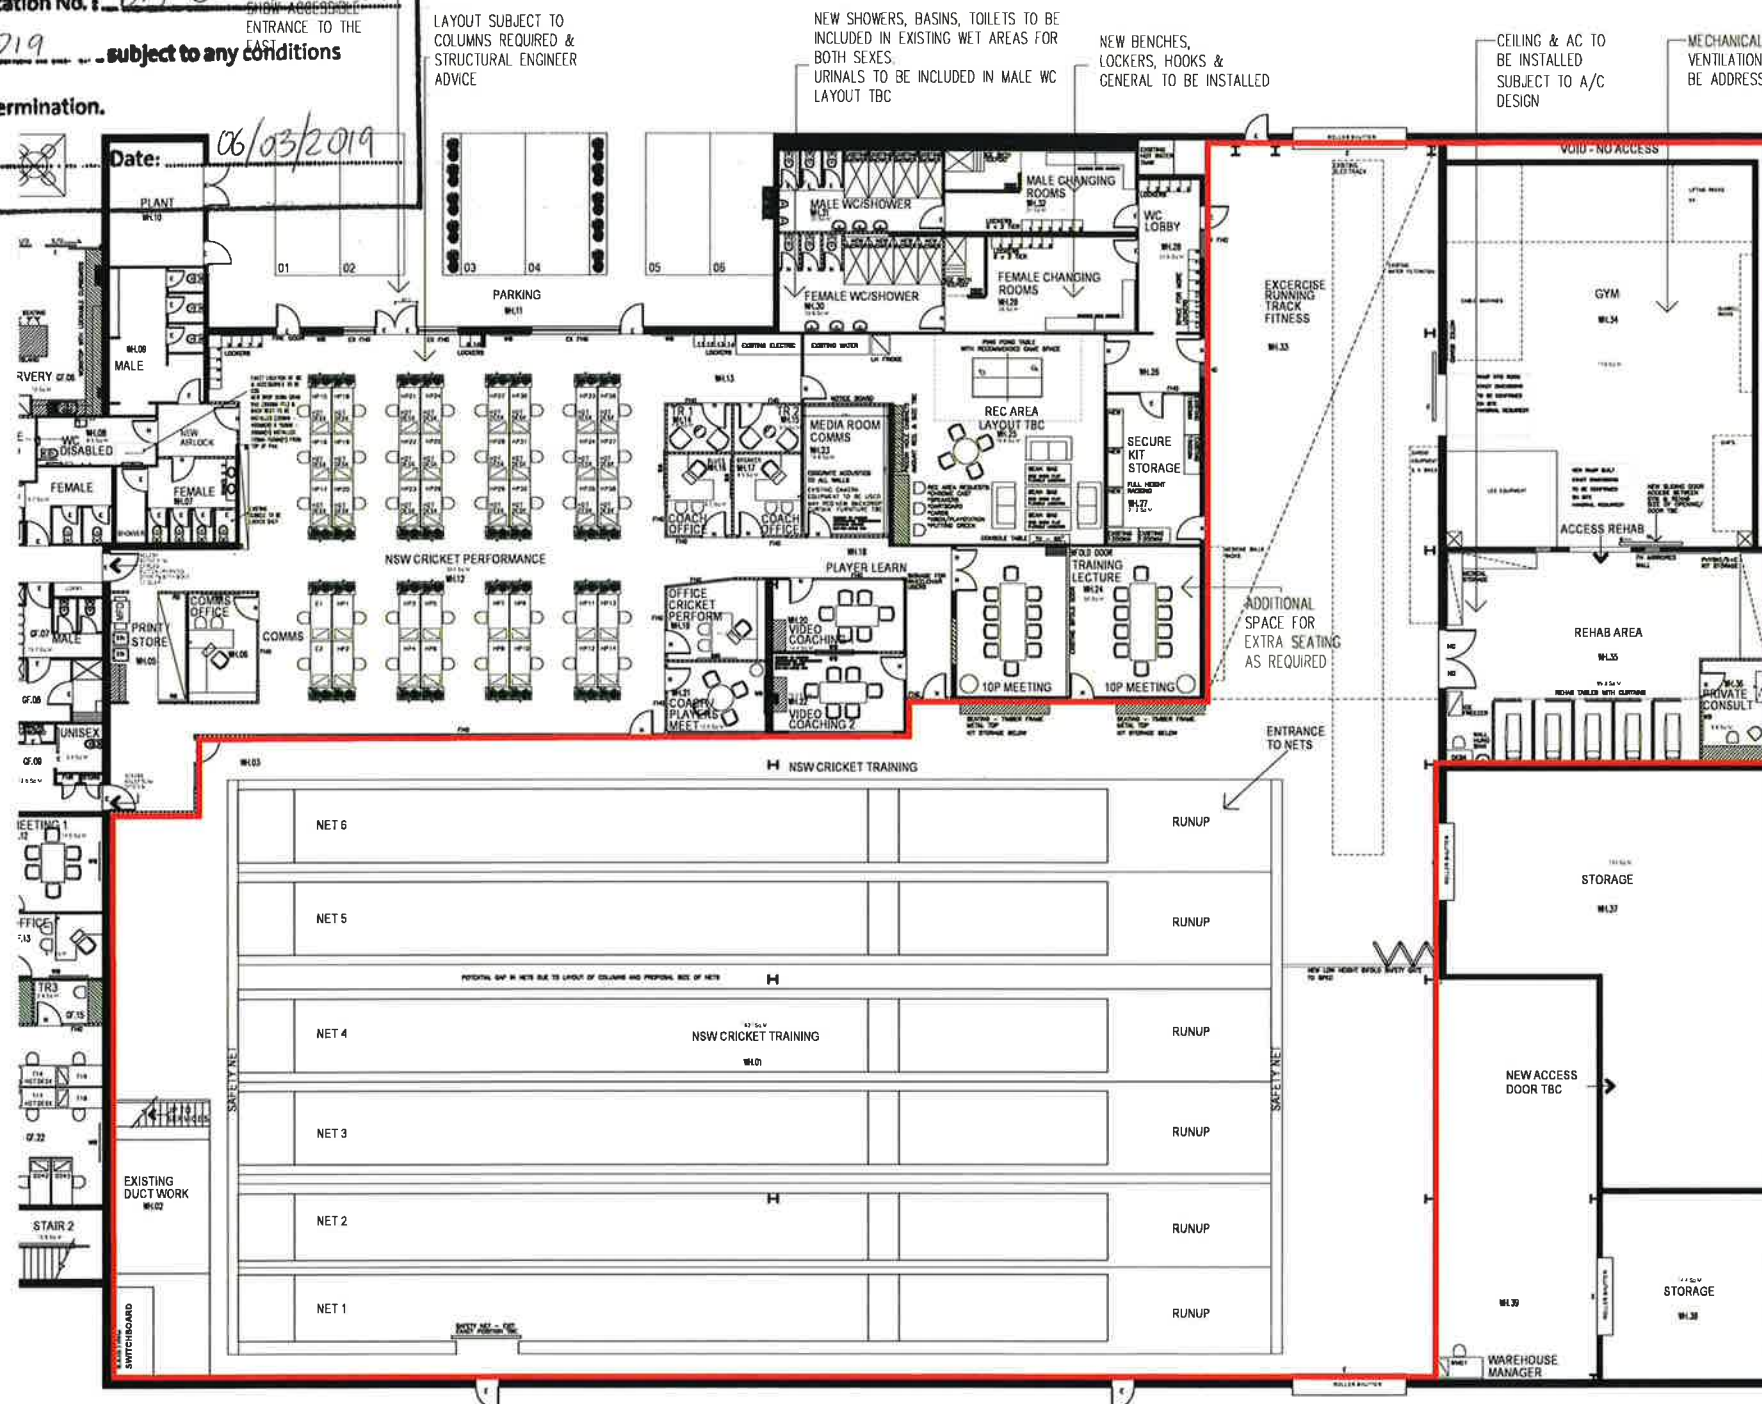

DA SCOPE OF WORKS

WAREHOUSE

SUMMARY GROUND FLOOR WH

NSW CRICKET PERFORMANCE	NO OFF
OFFICES	1
CURRENT WORKSTATIONS	12
FUTURE WORKSTATIONS	2
HOT DESKS	24
TOTAL	39 WPS
COMMUNICATIONS	NO OFF
OFFICES	1
WORKSTATIONS	2
TOTAL	3 WPS
OTHER OFFICES	NO OFF
COACH OFFICE	2
TOTAL	2 WPS
WAREHOUSE MANAGER	1 WPS

TOTAL WS GF WAREHOUSE 45 WPS

*LOCATION OF CURRENT / FUTURE HOT DESKS TO BE CONFIRMED ON SITE.

PLAN IS FOR REFERENCE PURPOSES ONLY*

HANDRAIL HEIGHT TO BE COS. HANDRAIL MAY NEED TO BE REPLACED TO MEET BCA REQUIREMENTS

*ALL EXISTING CIRCULATION SPACES AT DOORWAYS HAVE REMAINED THE SAME. PROPOSED DOORWAYS WILL MEET REQUIRED CIRCULATION STANDARDS & CODE

CONTRACTORS MUST VERIFY ALL DIMENSIONS ON SITE PRIOR TO STARTING ANY WORK OR MAKING ANY SHOP DRAWINGS. DIMENSIONS ON SITE ARE TO BE TAKEN FROM THE FACE OF THE WALLS. THE DRAWING IS FOR INFORMATION AND PROPERTY OF INSIGHT PROJECTS PTY LTD.

Issue	Amendment	Date	By

L	FOR APPROVAL	21/01/19	LW
M	FOR APPROVAL	18/01/19	LW
N	FOR APPROVAL	13/12/18	LW
O	FOR APPROVAL	05/12/18	LW
P	FOR APPROVAL	30/11/18	LW
Q	FOR APPROVAL	20/11/18	LW
R	FOR APPROVAL	19/10/18	LW
S	FOR REVIEW	18/10/18	LW
T	FOR REVIEW	18/10/18	LW
U	FOR REVIEW	10/10/18	LW
V	FOR REVIEW	04/10/18	LW
W	FOR REVIEW	02/10/18	WH

Issue	Issued for	Date	By
Scale	Date	Drawn	Approved
1:100	21.01.19	LW	
Project No.	Drawing No.	Issue	Amend
S3997	GA02	L	

**GENERAL ARRANGEMENT
GROUND FLOOR WAREHOUSE**

PROJECT
6 HERB ELLIOTT AVE
SYDNEY OLYMPIC PARK

CLIENT
CNSW RELOCATION



Level 2, 97 Pacific Highway,
North Sydney NSW 2060
Ph: 8252 2111 Fax: 8255 2011
Email: enquiries@insightprojects.com.au