


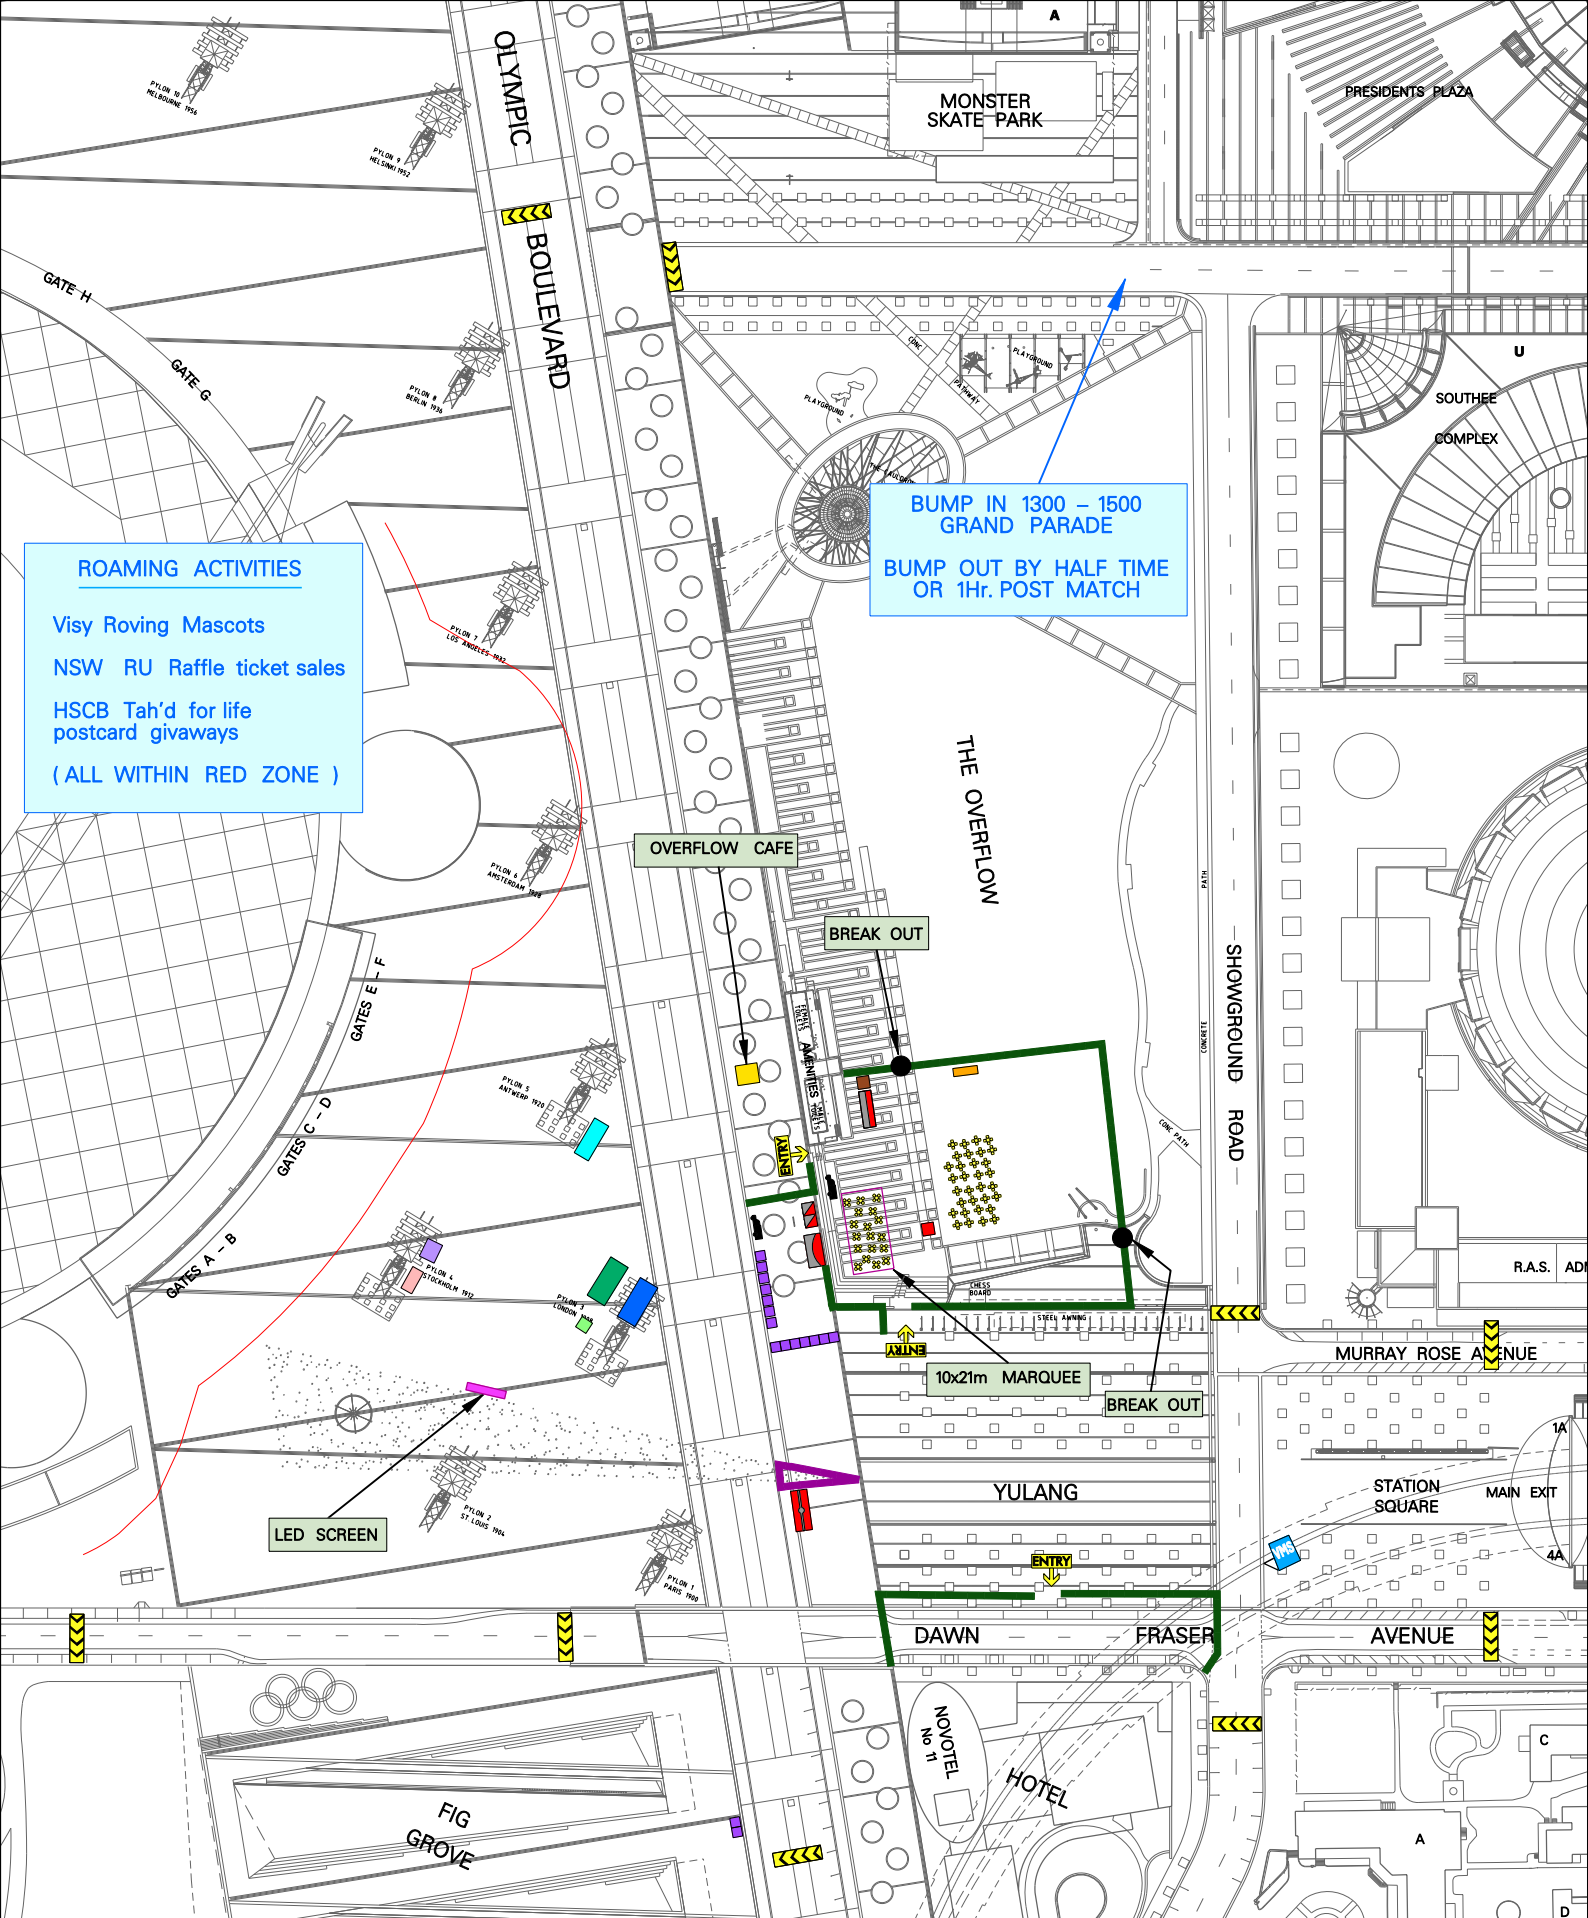

ROAMING ACTIVITIES

Visy Roving Mascots
NSW RU Raffle ticket sales
HSCB Tah'd for life postcard givaways
(ALL WITHIN RED ZONE)

BUMP IN 1300 - 1500
GRAND PARADE
BUMP OUT BY HALF TIME
OR 1hr. POST MATCH

STRUCTURES PLACED ON THE PLAN ARE GENERALLY TO SCALE

STAGE MAIN STAGE	MOBILE FRIDGE
STAGE	FOOD VAN + LX
SOPA SCREEN	DUST POEMS
FRONT OF HOUSE	HSCB SCREEN
BACK OF HOUSE	HSCB MARQUEE
BAR	WARATAH INFLATABLE

MERCHANDISE	FAIRFAX
FOOD STALL	
TAB	

ROAD CLOSURE	DAY MAKER
INFORMATION	FIRST AID
TABLE & CHAIRS	

ROAD CLOSURE	DAY MAKER
INFORMATION	FIRST AID
TABLE & CHAIRS	

MARSHALL	ROUTE BUS
SOPA EVENT STAFF	SHUTTLE BUS
SOPA SUPERVISOR	COACH
TRAFFIC CONTROLLER	TOILETS
SECURITY	TAXI STAND
VM SIGN	PARKING

ROUTE BUS	1.8m FENCE
SHUTTLE BUS	CROWD CONTROL BARRIER
COACH	OTHER FENCING
TOILETS	BUMP IN ROUTE
TAXI STAND	BUMP OUT ROUTE
PARKING	FOR SERVICES AND CONNECTION POINTS CONTACT SOPA EVENT COORDINATOR ON 97147000

1.8m FENCE	
CROWD CONTROL BARRIER	
OTHER FENCING	
BUMP IN ROUTE	
BUMP OUT ROUTE	
FOR SERVICES AND CONNECTION POINTS CONTACT SOPA EVENT COORDINATOR ON 97147000	

PRODUCT OF SOPA CADD UNIT (02) 9714-7875

SYDNEY OLYMPIC PARK AUTHORITY
7 FIGTREE DRIVE SYDNEY OLYMPIC PARK NSW 2127
PH (02) 9714 7300 FAX (02) 9714 7818


DISTRIBUTION CONTROL
THIS DRAWING REMAINS THE PROPERTY OF THE SYDNEY OLYMPIC PARK AUTHORITY EXCEPT AS PROVIDED IN THE CONDITIONS OF ISSUE. IT SHALL NOT BE COPIED IN WHOLE OR IN PART NOR RE-ISSUED IN ANY FORM TO ANY OTHER PARTY WITHOUT THE WRITTEN APPROVAL OF THE SYDNEY OLYMPIC PARK AUTHORITY.

SYDNEY OLYMPIC PARK
RUGBY - CLUB



DRG. NO. : 001-N-G-0742 REV. A
SCALE: AS PER SCALE BAR

PLOT DATE: 19/04/2010

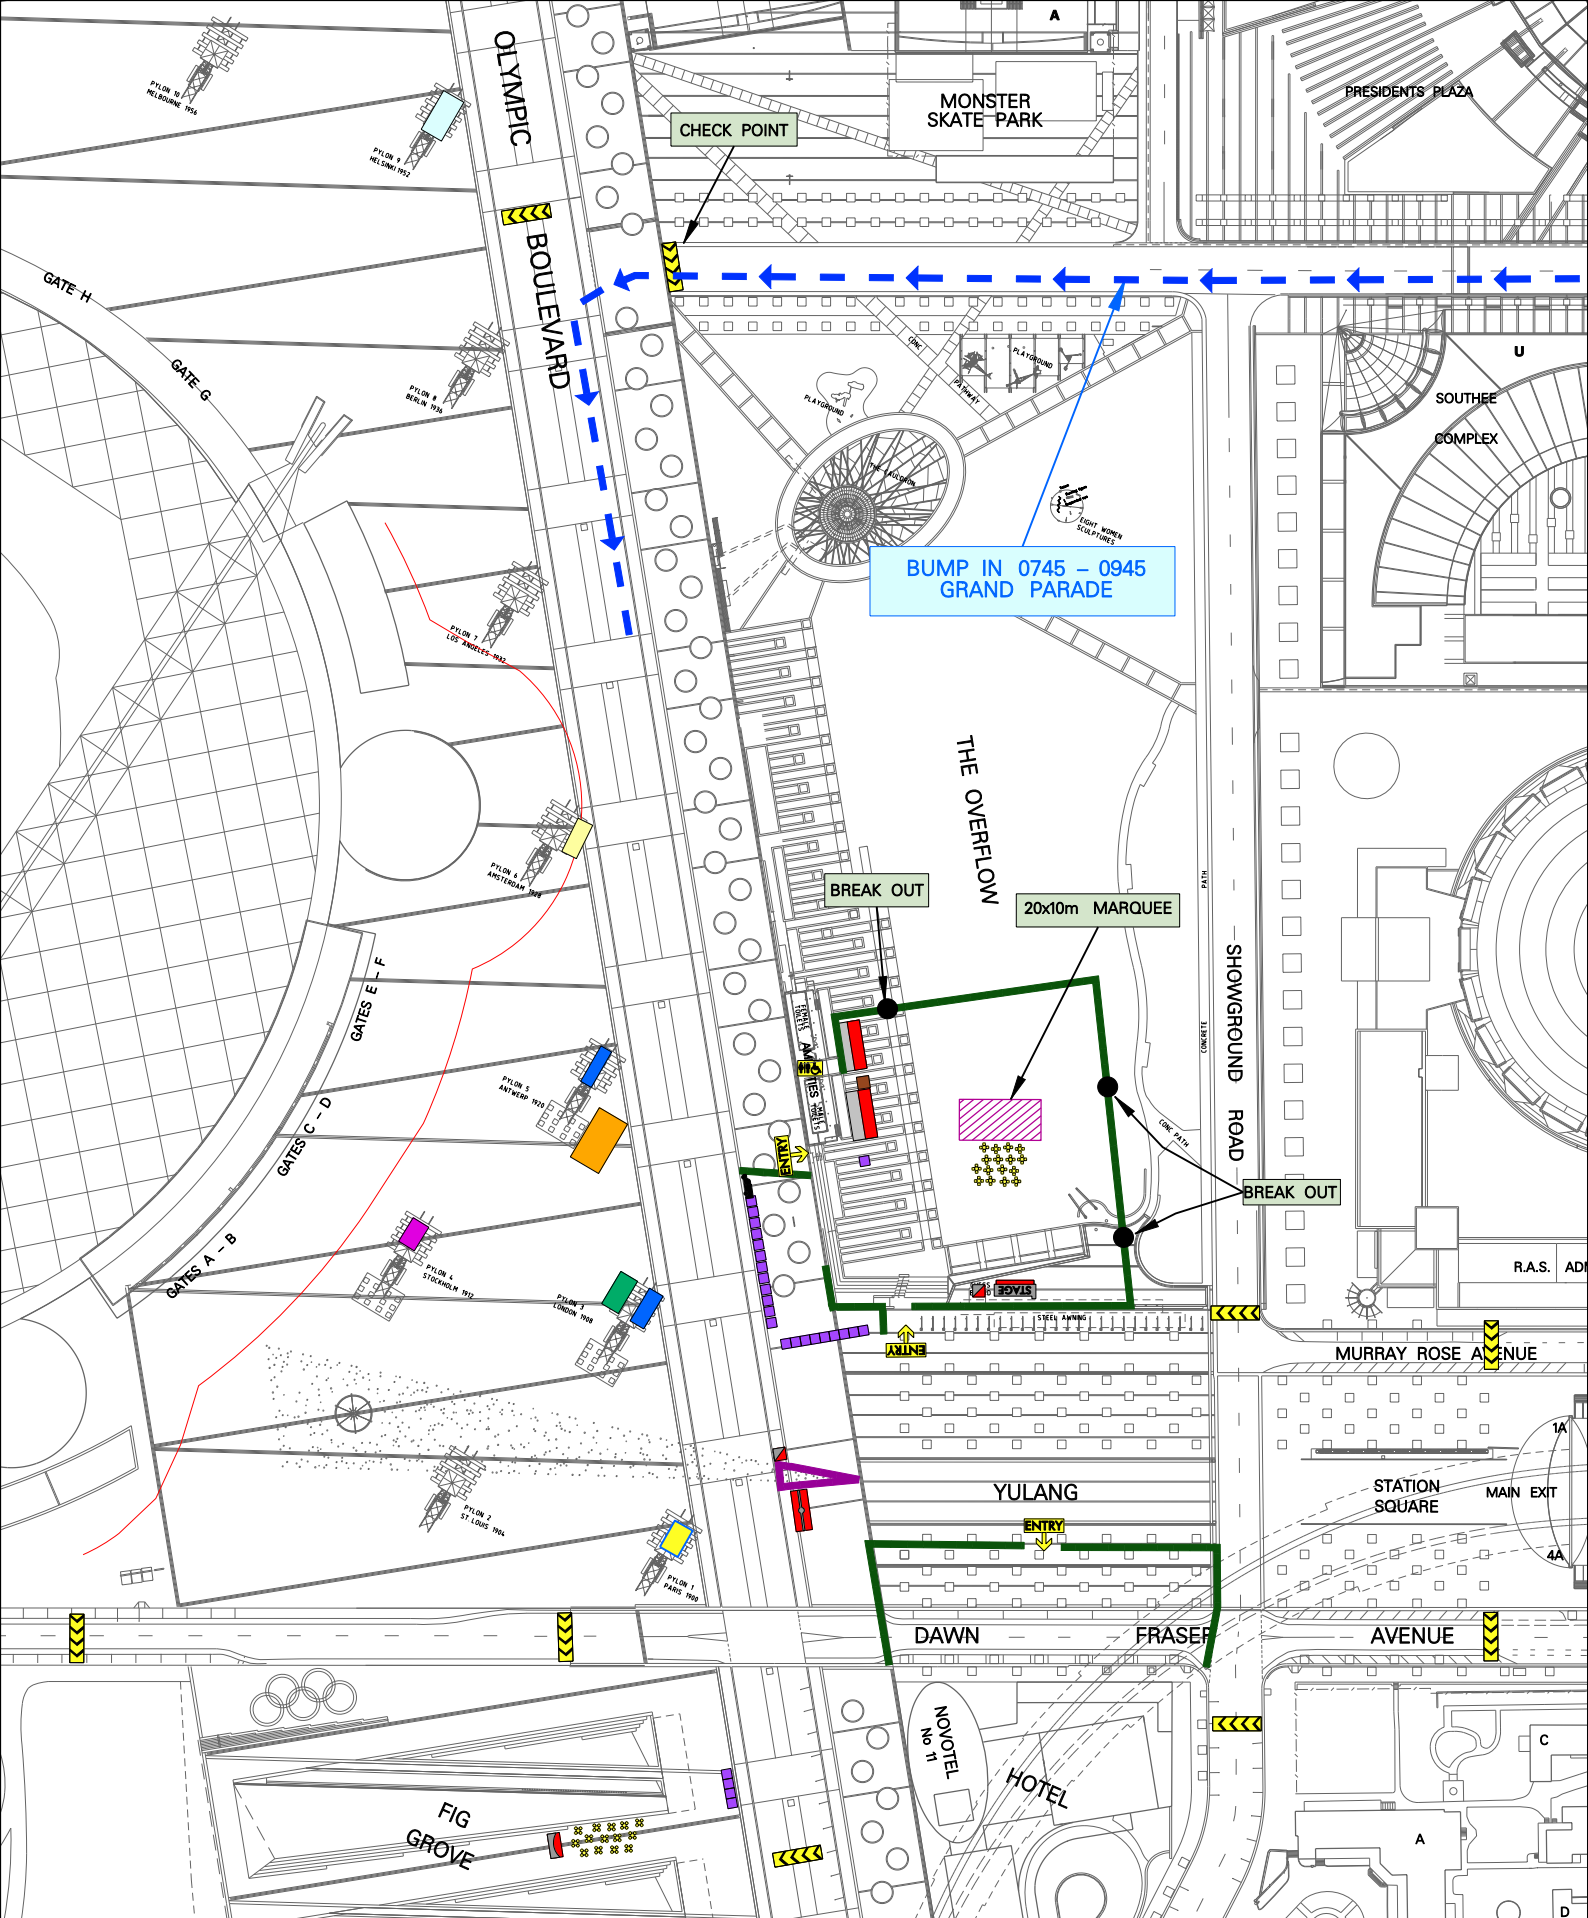

STRUCTURES PLACED ON THE PLAN ARE GENERALLY TO SCALE

- STAGE MAIN STAGE
- STAGE
- SOPA SCREEN
- FRONT OF HOUSE
- CHANGE ROOM
- BAR

- MERCHANDISE
- FOOD STALL
- ALPHA MAGAZINE
- TAB
- NSW POLICE

- MOBILE FRIDGE
- FOOD VAN
- BIG POND
- HONOUR THE 80
- PARRAMATTA EELS

- ROAD CLOSURE
- INFORMATION
- FIRST AID
- TABLE & CHAIRS
- VM SIGN
- TOILETS

- 1.8m FENCE
- CROWD CONTROL BARRIER
- OTHER FENCING
- BUMP IN ROUTE
- BUMP OUT ROUTE
- FOR SERVICES AND CONNECTION POINTS
CONTACT SOPA EVENT COORDINATOR ON 97147000

PRODUCT OF SOPA CADD UNIT (02) 9714-7875

KICK
SYDNEY OLYMPIC PARK AUTHORITY
7 FIGTREE DRIVE SYDNEY OLYMPIC PARK NSW 2127
PH (02) 9714 7300 FAX (02) 9714 7818


DISTRIBUTION CONTROL
THIS DRAWING REMAINS THE PROPERTY OF THE SYDNEY OLYMPIC PARK AUTHORITY. EXCEPT AS PROVIDED IN THE CONDITIONS OF ISSUE, IT SHALL NOT BE COPIED IN WHOLE OR IN PART NOR RE-ISSUED IN ANY FORM TO ANY OTHER PARTY WITHOUT THE WRITTEN APPROVAL OF THE SYDNEY OLYMPIC PARK AUTHORITY.


SYDNEY OLYMPIC PARK
NRL
GRAND FINAL



DRG. NO. : 001-N-G-0749 REV. A
SCALE : AS PER SCALE BAR

PLOT DATE: 19/04/2010

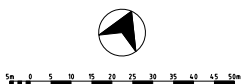

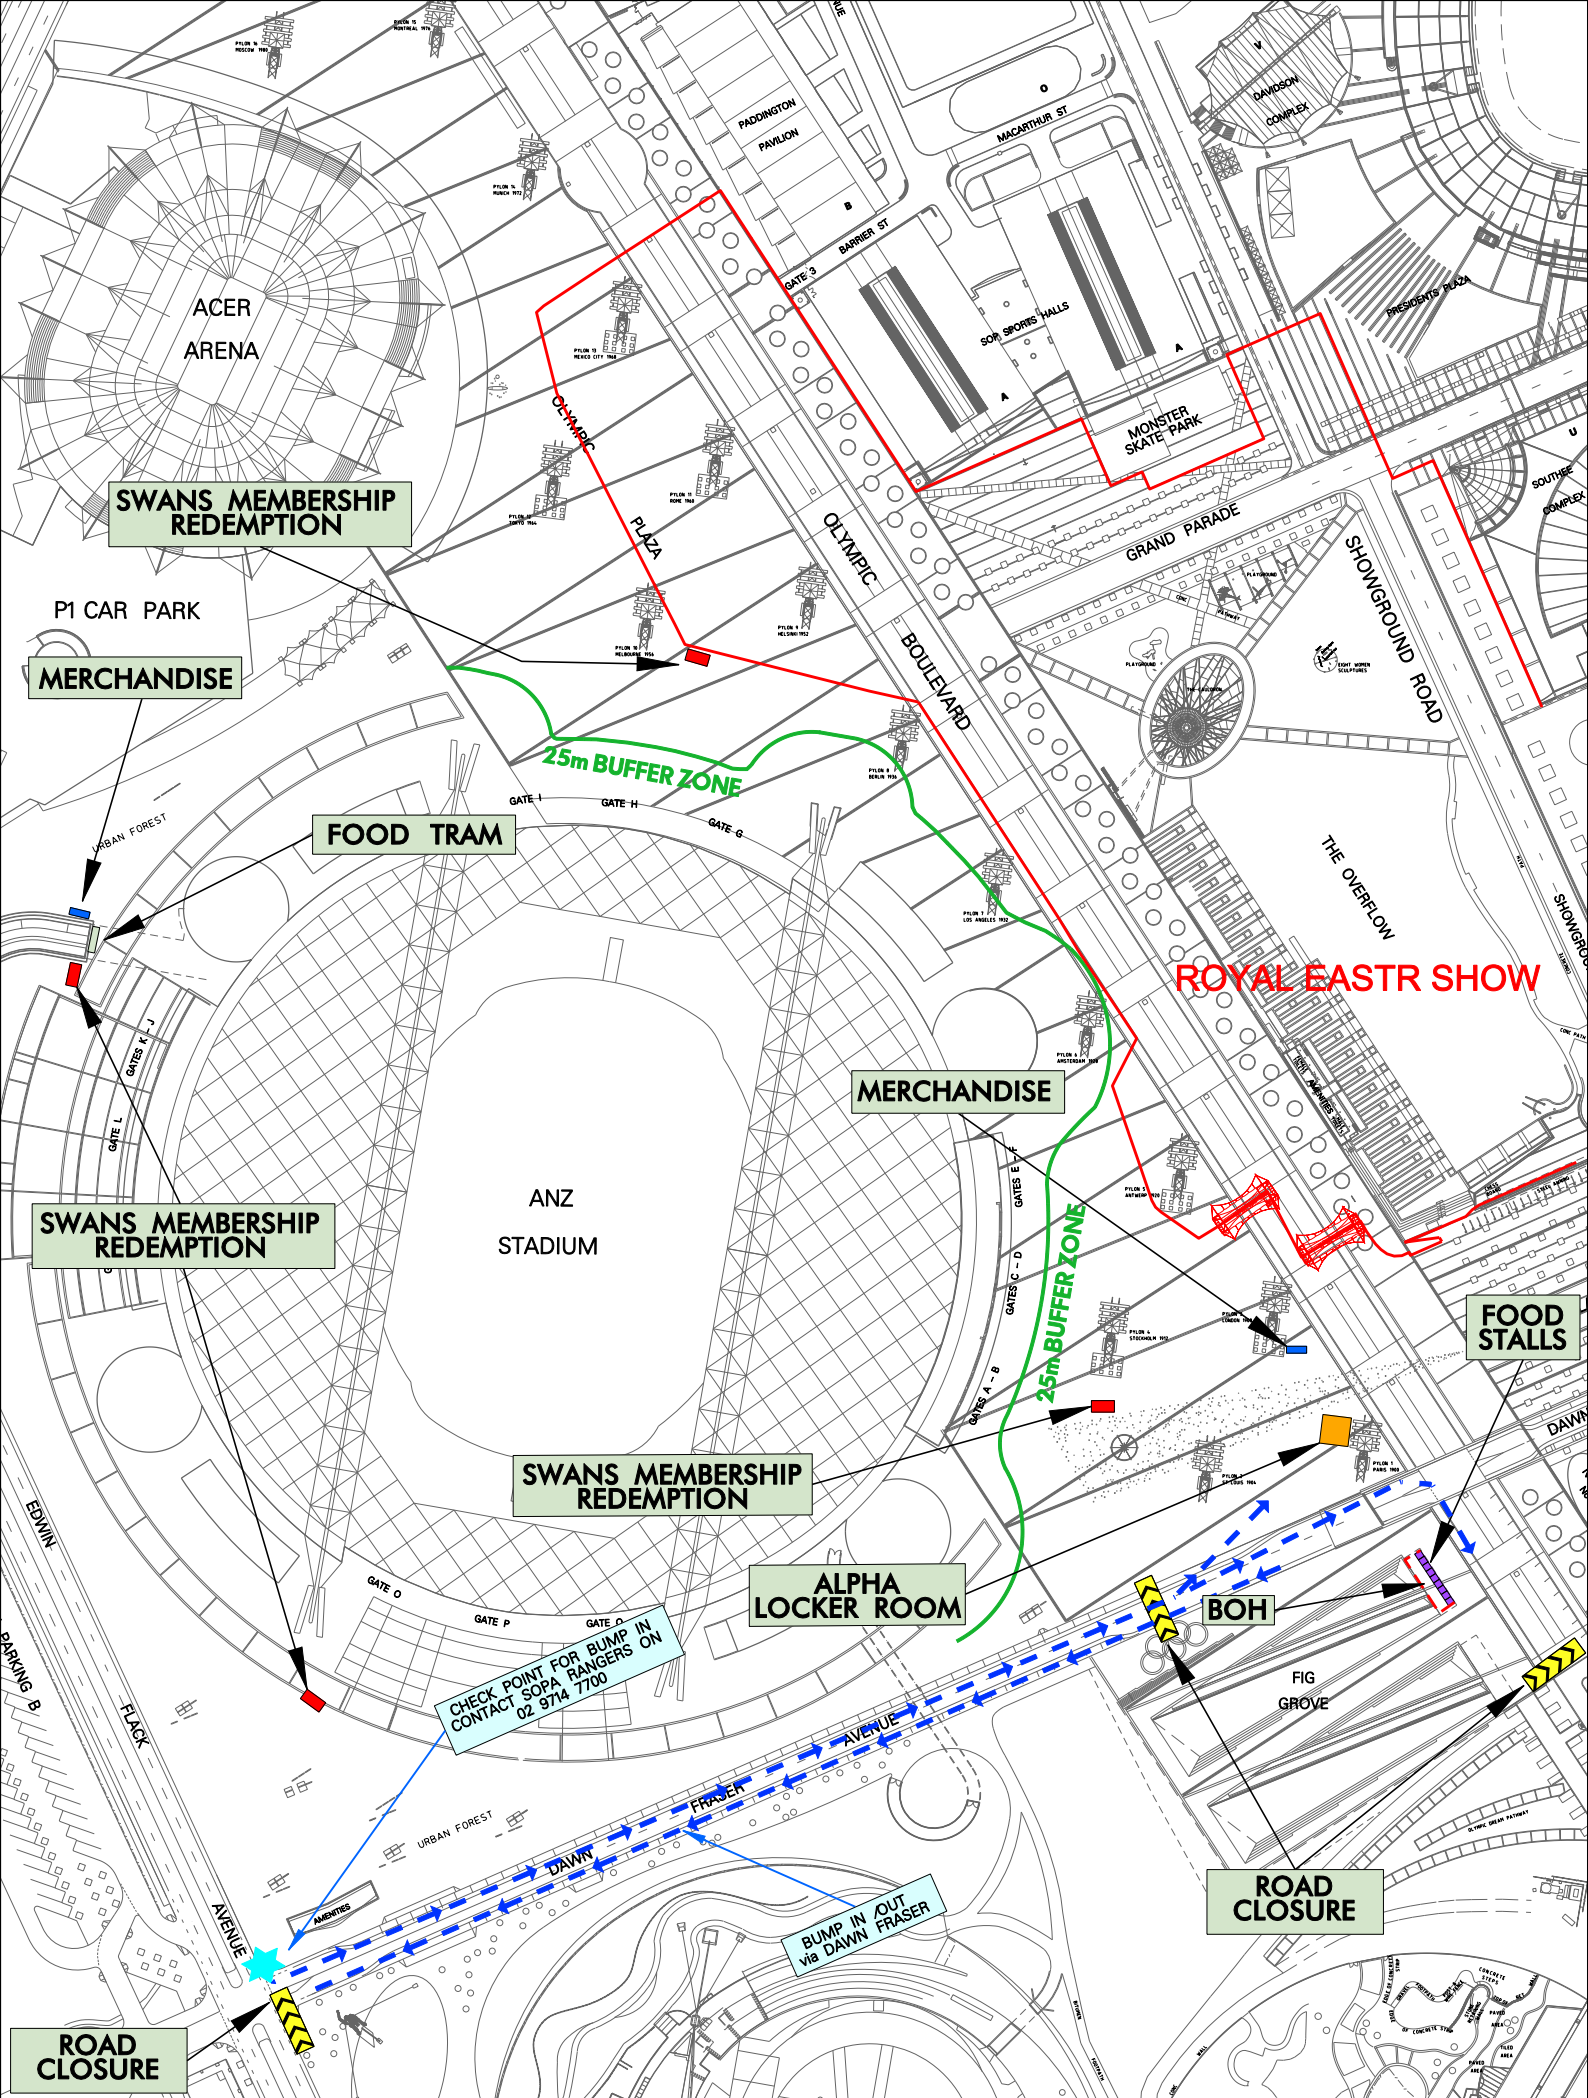

PRODUCT OF SOPA CADD UNIT (02) 9714-7875



SYDNEY OLYMPIC PARK AUTHORITY
7 FIGTREE DRIVE SYDNEY OLYMPIC PARK NSW 2127
PH (02) 9714 7300 FAX (02) 9714 7818


DISTRIBUTION CONTROL
THIS DRAWING REMAINS THE PROPERTY OF THE SYDNEY OLYMPIC PARK AUTHORITY EXCEPT AS PROVIDED IN THE CONDITIONS OF ISSUE. IT SHALL NOT BE COPIED IN WHOLE OR IN PART NOR RE-ISSUED IN ANY FORM TO ANY OTHER PARTY WITHOUT THE WRITTEN APPROVAL OF THE SYDNEY OLYMPIC PARK AUTHORITY.

SYDNEY OLYMPIC PARK
AFL - EASTER SHOW



DRG. NO. : 001-N-G-0748REV. A
SCALE: AS PER SCALE BAR

PLOT DATE: 19/04/2010

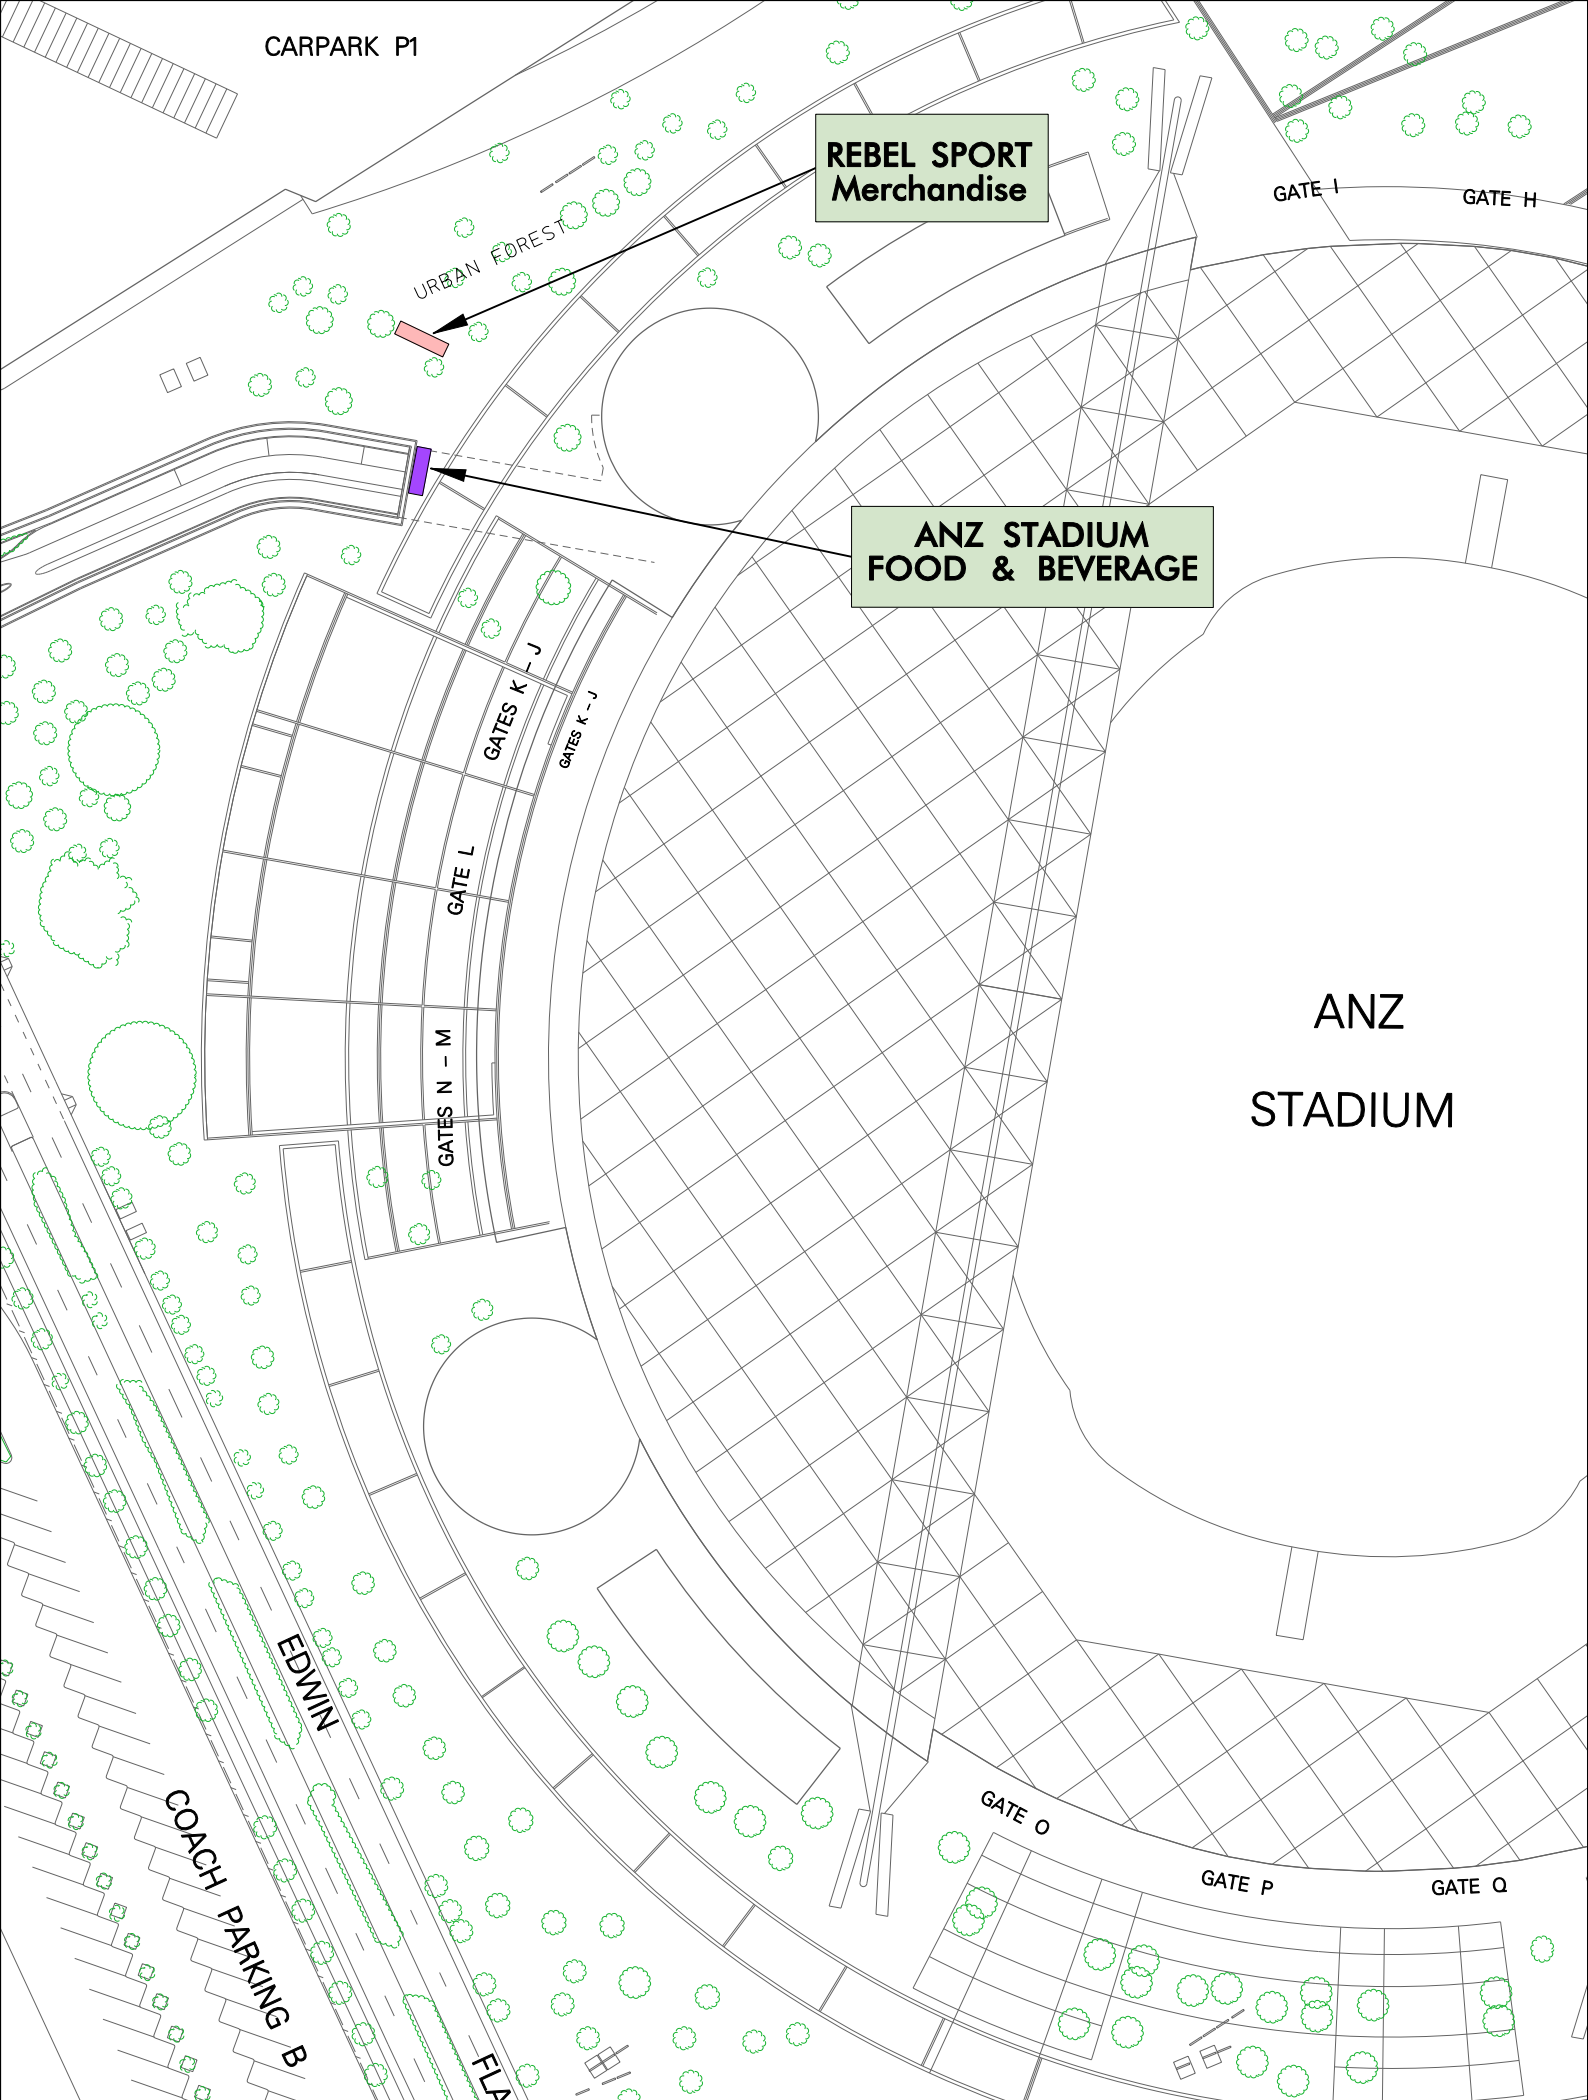

CARPARK P1

REBEL SPORT
Merchandise

GATE I

GATE H

URBAN FOREST

ANZ STADIUM
FOOD & BEVERAGE

GATES K - J

GATES K - J

GATE L

GATES N - M

ANZ
STADIUM

EDWIN

COACH PARKING B

FLA

GATE O

GATE P

GATE Q

PRODUCT OF SOPA CADD UNIT (02) 9714-7875



SYDNEY OLYMPIC PARK AUTHORITY
7 FIGTREE DRIVE SYDNEY OLYMPIC PARK NSW 2127
PH (02) 9714 7300 FAX (02) 9714 7818


DISTRIBUTION CONTROL
THIS DRAWING REMAINS THE PROPERTY OF THE SYDNEY OLYMPIC PARK AUTHORITY EXCEPT AS PROVIDED IN THE CONDITIONS OF ISSUE. IT SHALL NOT BE COPIED IN WHOLE OR IN PART NOR RE-ISSUED IN ANY FORM TO ANY OTHER PARTY WITHOUT THE WRITTEN APPROVAL OF THE SYDNEY OLYMPIC PARK AUTHORITY.


SYDNEY OLYMPIC PARK
ARU - WEST



DRG. NO. : 001-N-G-0747 REV. A
SCALE: AS PER SCALE BAR

PLOT DATE: 19/04/2010

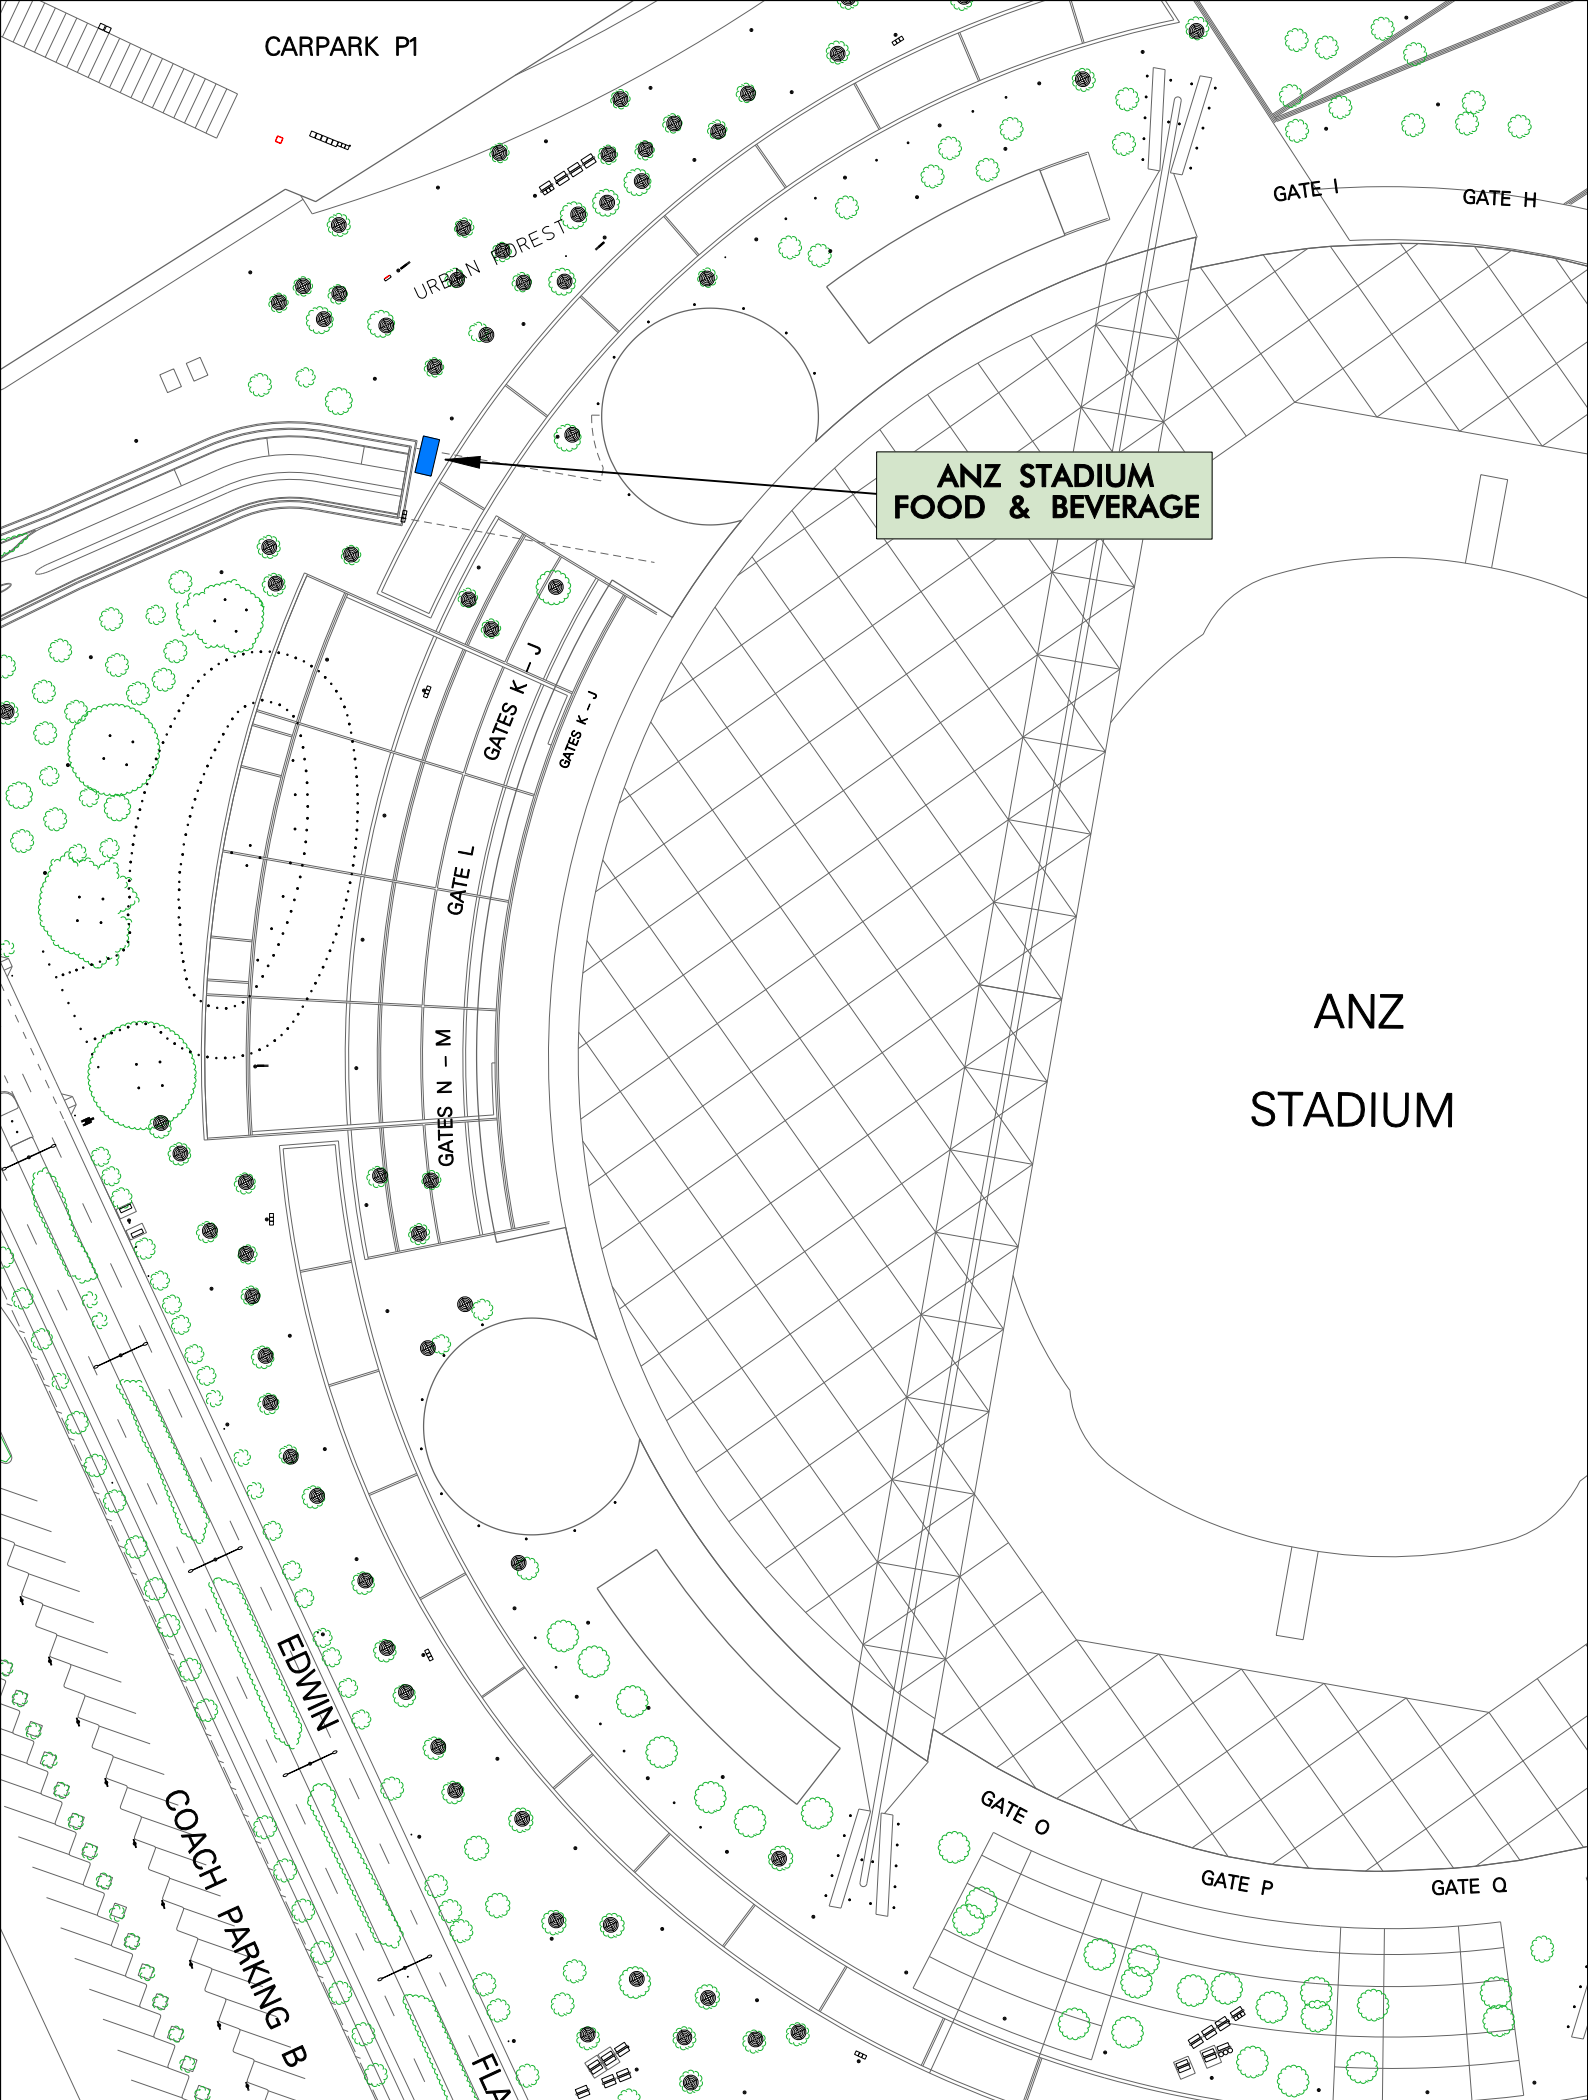


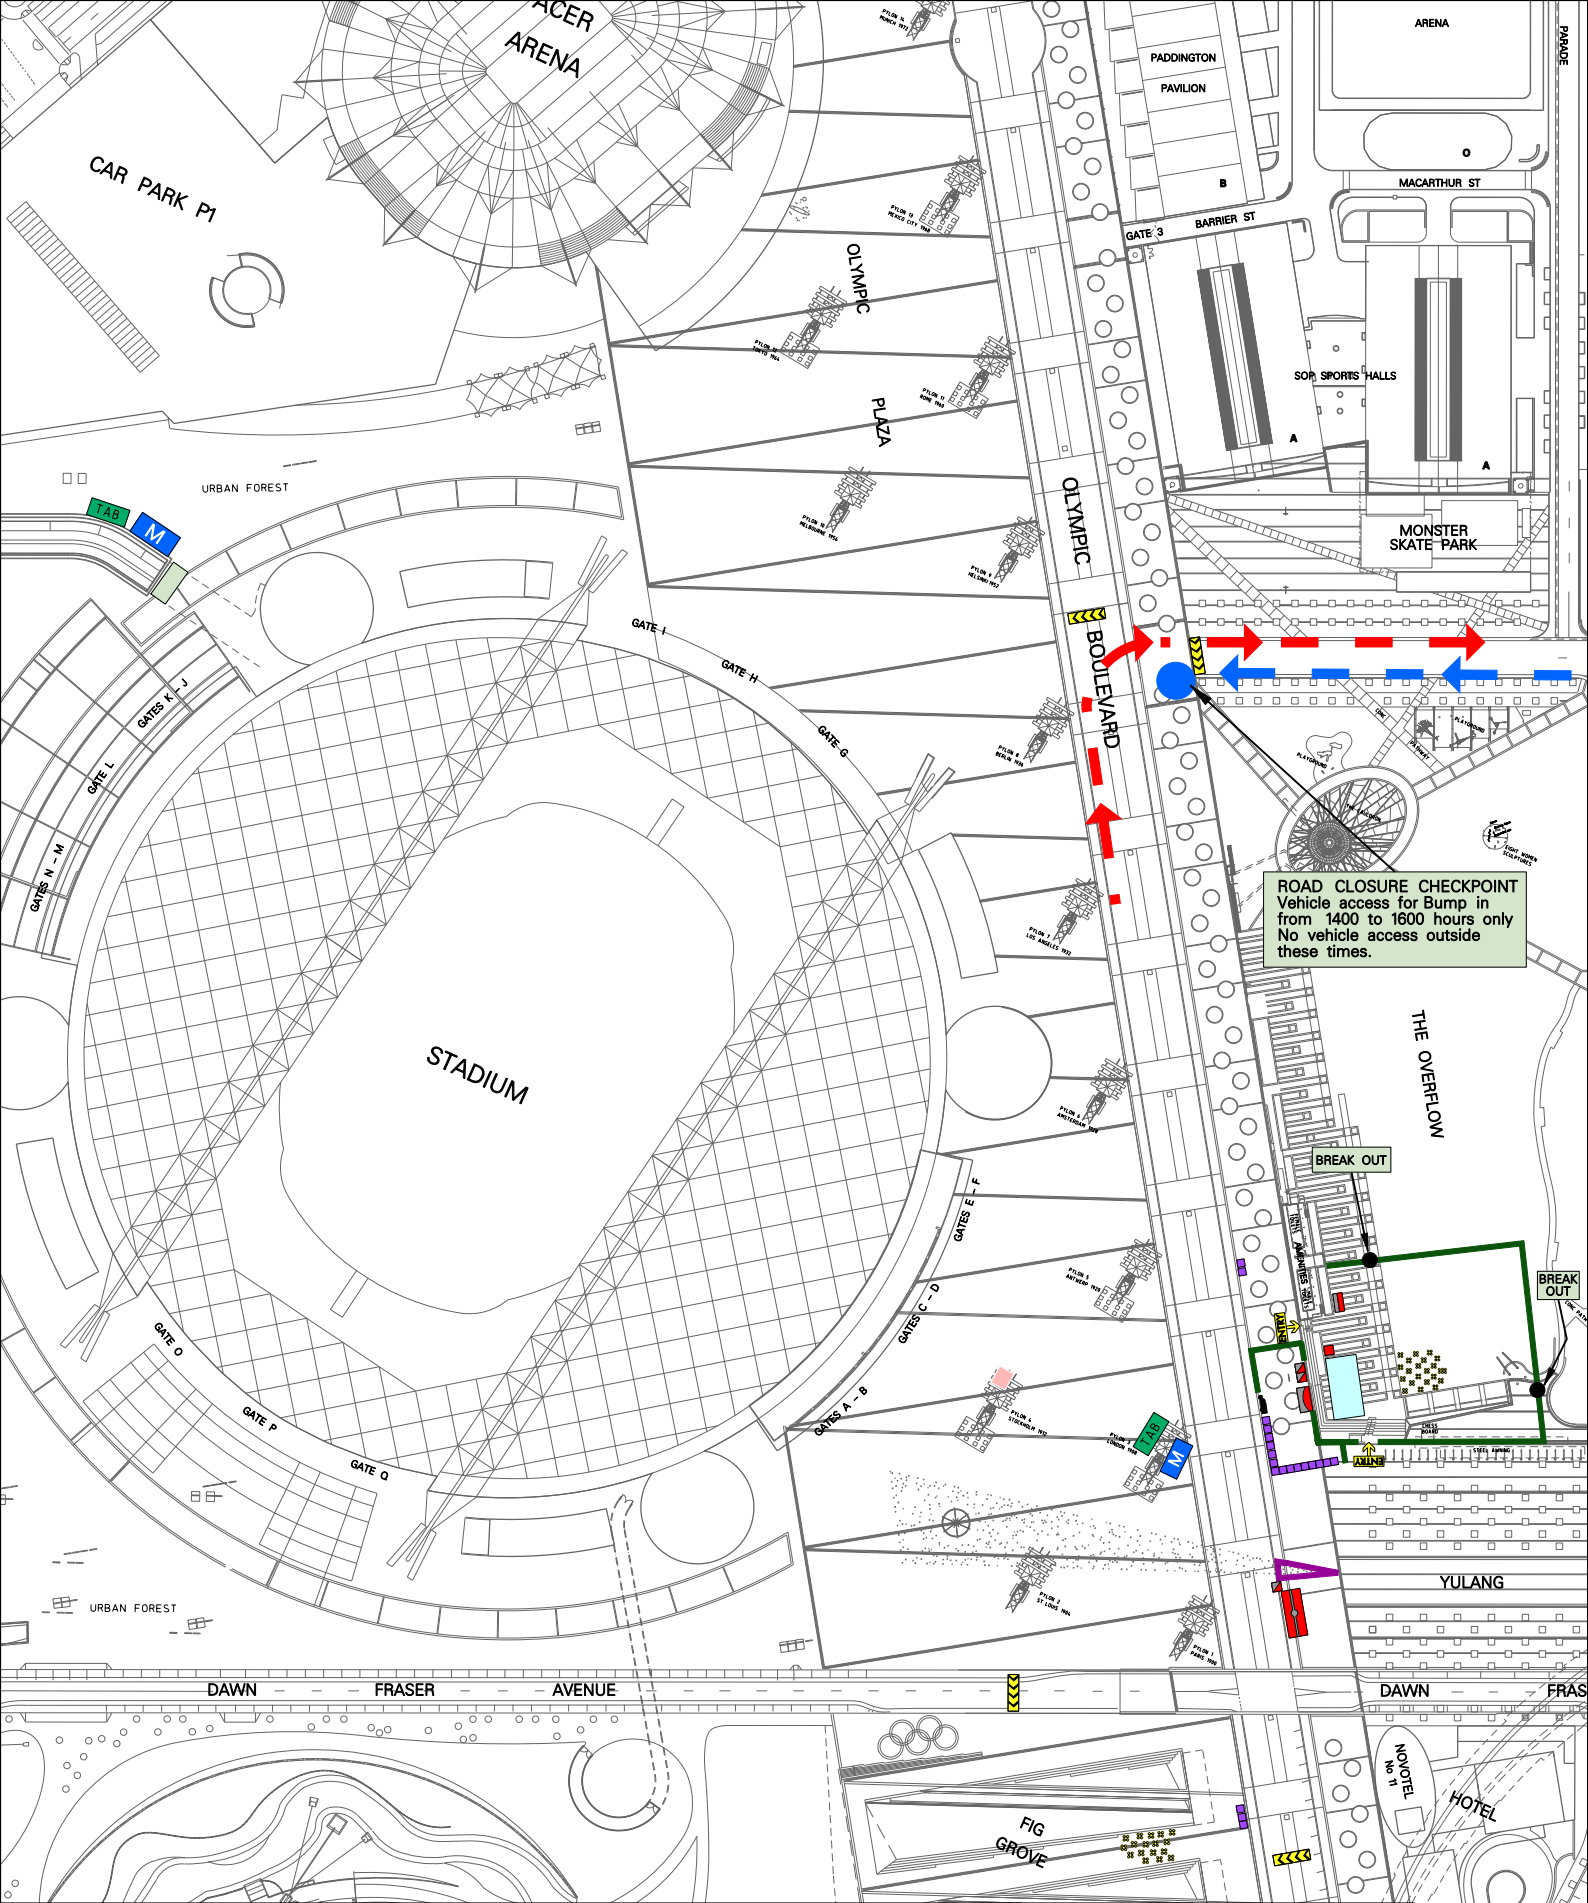

ROAD CLOSURE CHECKPOINT
Vehicle access for Bump in
from 1400 to 1600 hours only
No vehicle access outside
these times.

STRUCTURES PLACED ON THE PLAN ARE GENERALLY TO SCALE - STAGE - SOPA SCREEN - FRONT OF HOUSE - BACK OF HOUSE - BAR - DJ	- M MERCHANDISE - FOOD STALL - SHADE STRUCTURE - STADIUM FOOD - TABLE & CHAIRS - FOOD VAN - TAB	- ROAD CLOSURE - DAY MAKER - SERVICE VEHICLE - INFORMATION - FIRST AID	- MARSHALL - SOPA EVENT STAFF - SOPA SUPERVISOR - TRAFFIC CONTROLLER - SECURITY	- ROUTE BUS - SHUTTLE BUS - COACH - TOILETS - TAXISTAND - PARKING	1.8m FENCE - CROWD CONTROL BARRIER - OTHER FENCING - BUMP IN ROUTE - BUMP OUT ROUTE
--	---	--	---	--	---

FOR SERVICES AND CONNECTION POINTS
CONTACT SOPA EVENT COORDINATOR ON 97147000

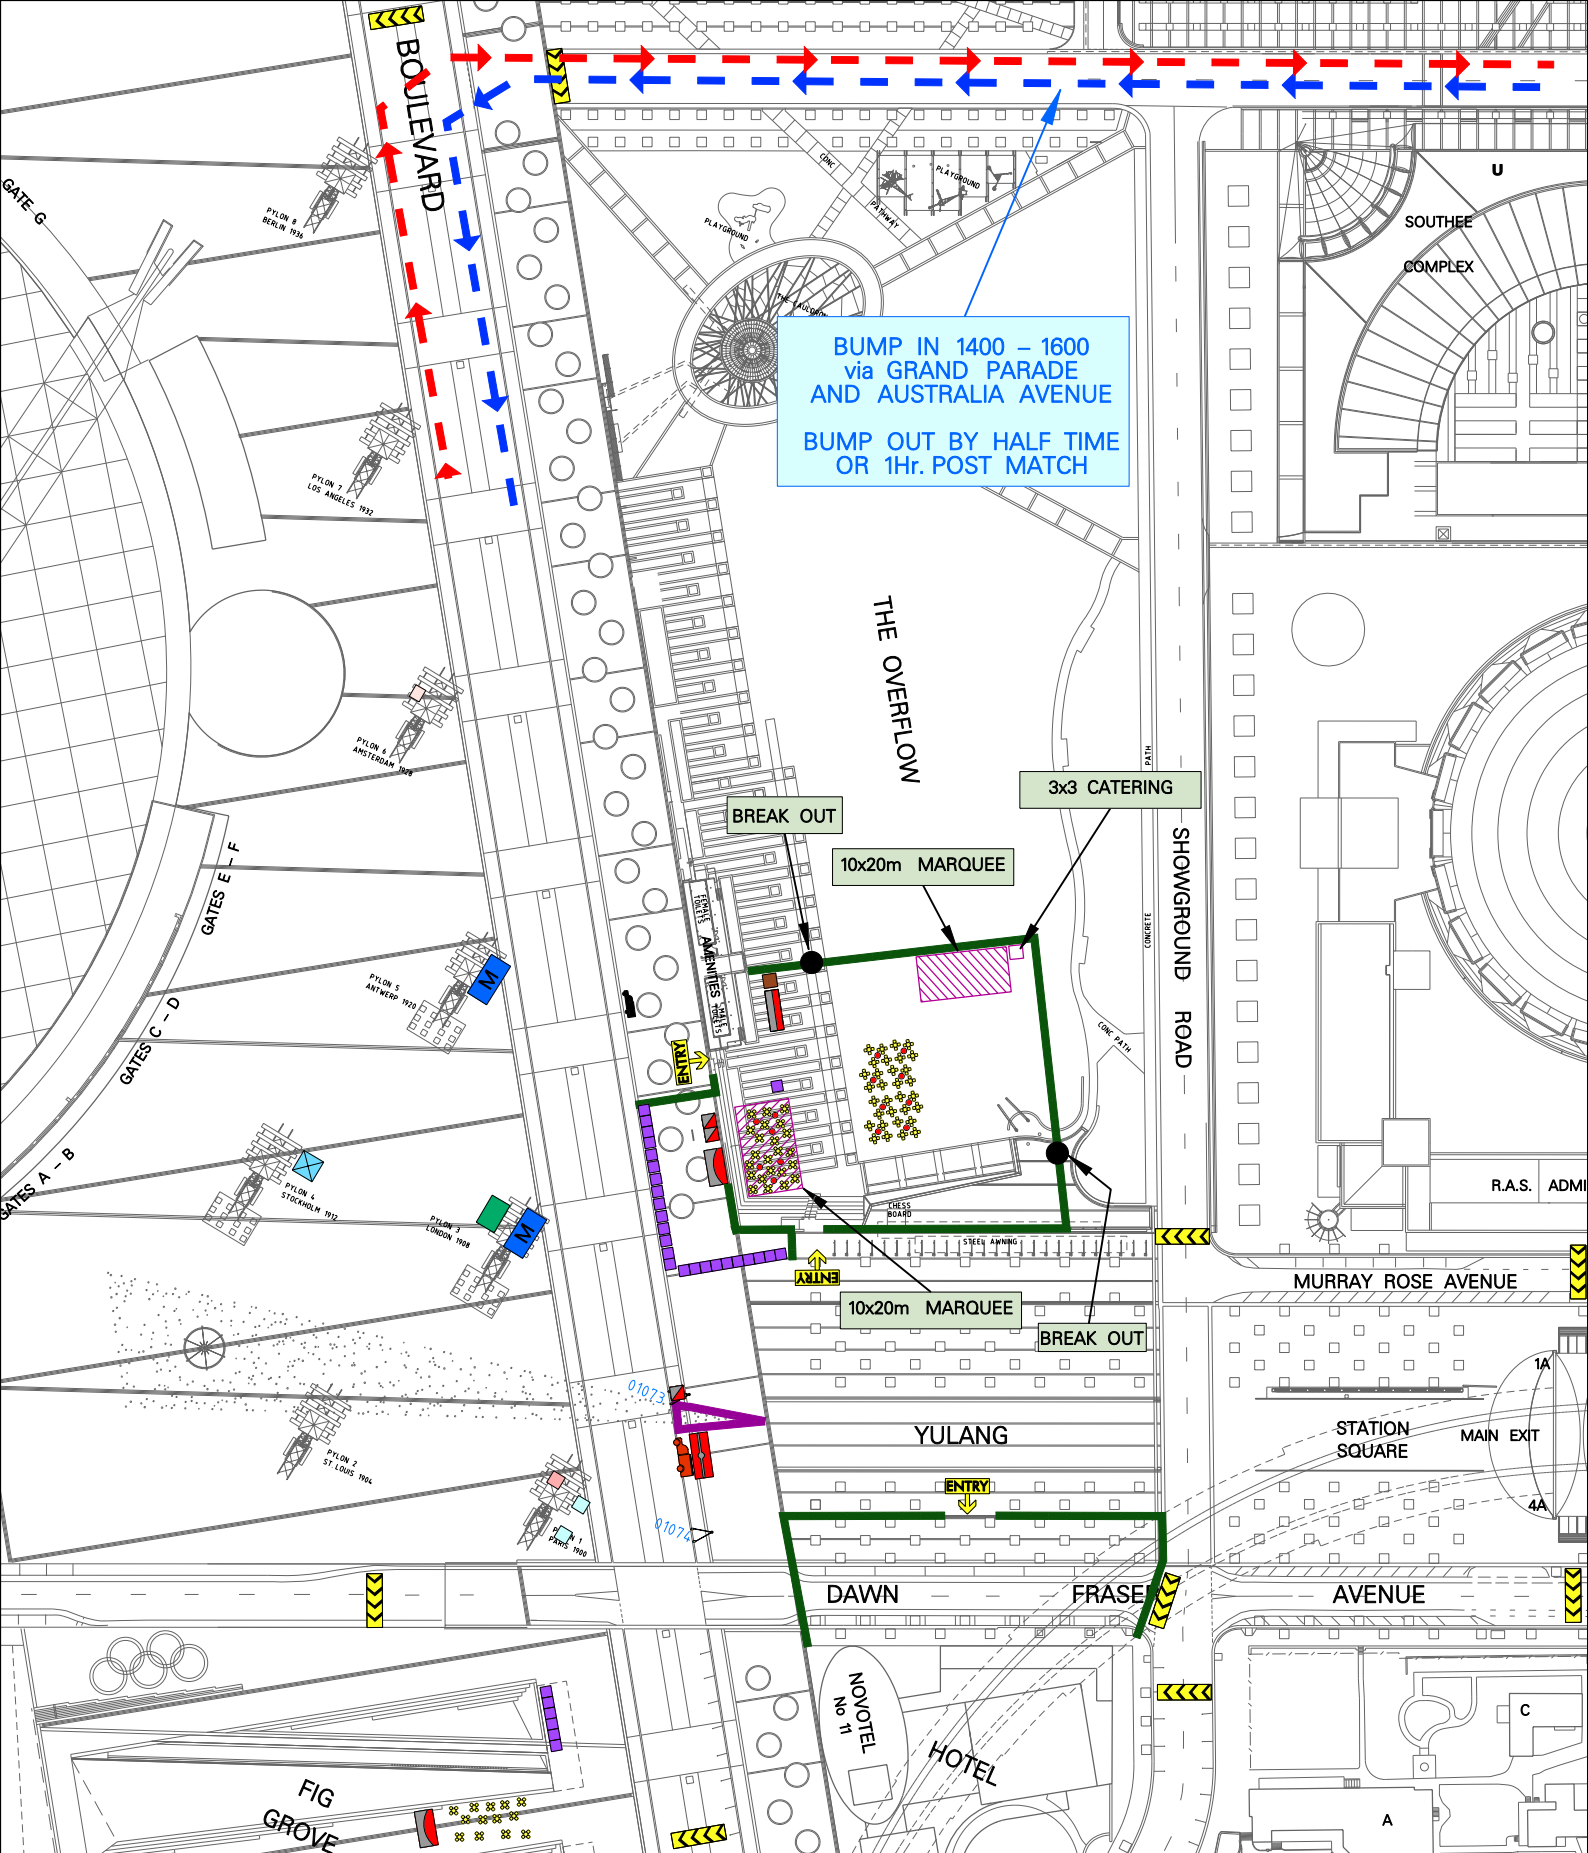

STRUCTURES PLACED ON THE PLAN ARE GENERALLY TO SCALE

EVENT LEGEND

LARGE STAGE MAIN STAGE STAGE SOPA SCREEN FRONT OF HOUSE BACK OF HOUSE BAR	MERCHANDISE FOOD STALL HONOUR THE 80+ FOOD VAN TAB	MOBILE FRIDGE FACE PAINTING CANCER AWARENESS	ROAD CLOSURE DAY MAKER SERVICE VEHICLE INFORMATION FIRST AID TABLE & CHAIRS HEATER	MARSHALL SOPA EVENT STAFF SOPA SUPERVISOR TRAFFIC CONTROLLER SECURITY	ROUTE BUS SHUTTLE BUS COACH TOILETS TAXI STAND PARKING	1.8m FENCE CROWD CONTROL BARRIER OTHER FENCING BUMP IN ROUTE BUMP OUT ROUTE
---	--	--	--	---	---	---

FOR SERVICES AND CONNECTION POINTS
CONTACT SOPA EVENT COORDINATOR ON 97147090

PRODUCT OF SOPA CADD UNIT (02) 9714-7875

SYDNEY OLYMPIC PARK AUTHORITY
7 FIGTREE DRIVE SYDNEY OLYMPIC PARK NSW 2127
PH (02) 9714-7300 FAX (02) 9714-7818

SYDNEY OLYMPIC PARK
ARU



DRG. NO. : 001-N-G-0744 REV. A
SCALE: AS PER SCALE BAR

PLT DATE: 16/04/2010

DISTRIBUTION CONTROL
THIS DRAWING REMAINS THE PROPERTY OF THE SYDNEY OLYMPIC PARK AUTHORITY EXCEPT AS PROVIDED IN THE CONDITIONS OF ISSUE. IT SHALL NOT BE COPIED IN WHOLE OR IN PART NOR RE-ISSUED IN ANY FORM TO ANY OTHER PARTY WITHOUT THE WRITTEN APPROVAL OF THE SYDNEY OLYMPIC PARK AUTHORITY.

