
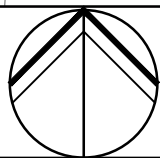


NOTE: CONCEPTUAL ONLY SUBJECT TO RMS APPROVAL.

NOTE: ALL DESIGN SUBJECT TO FINAL DETAILED SURVEY.

NOTE: INTERSECTION DESIGN AND LANE WIDTHS SUPPLIED BY TRANSPORT AND TRAFFIC PLANING ASSOCIATES.

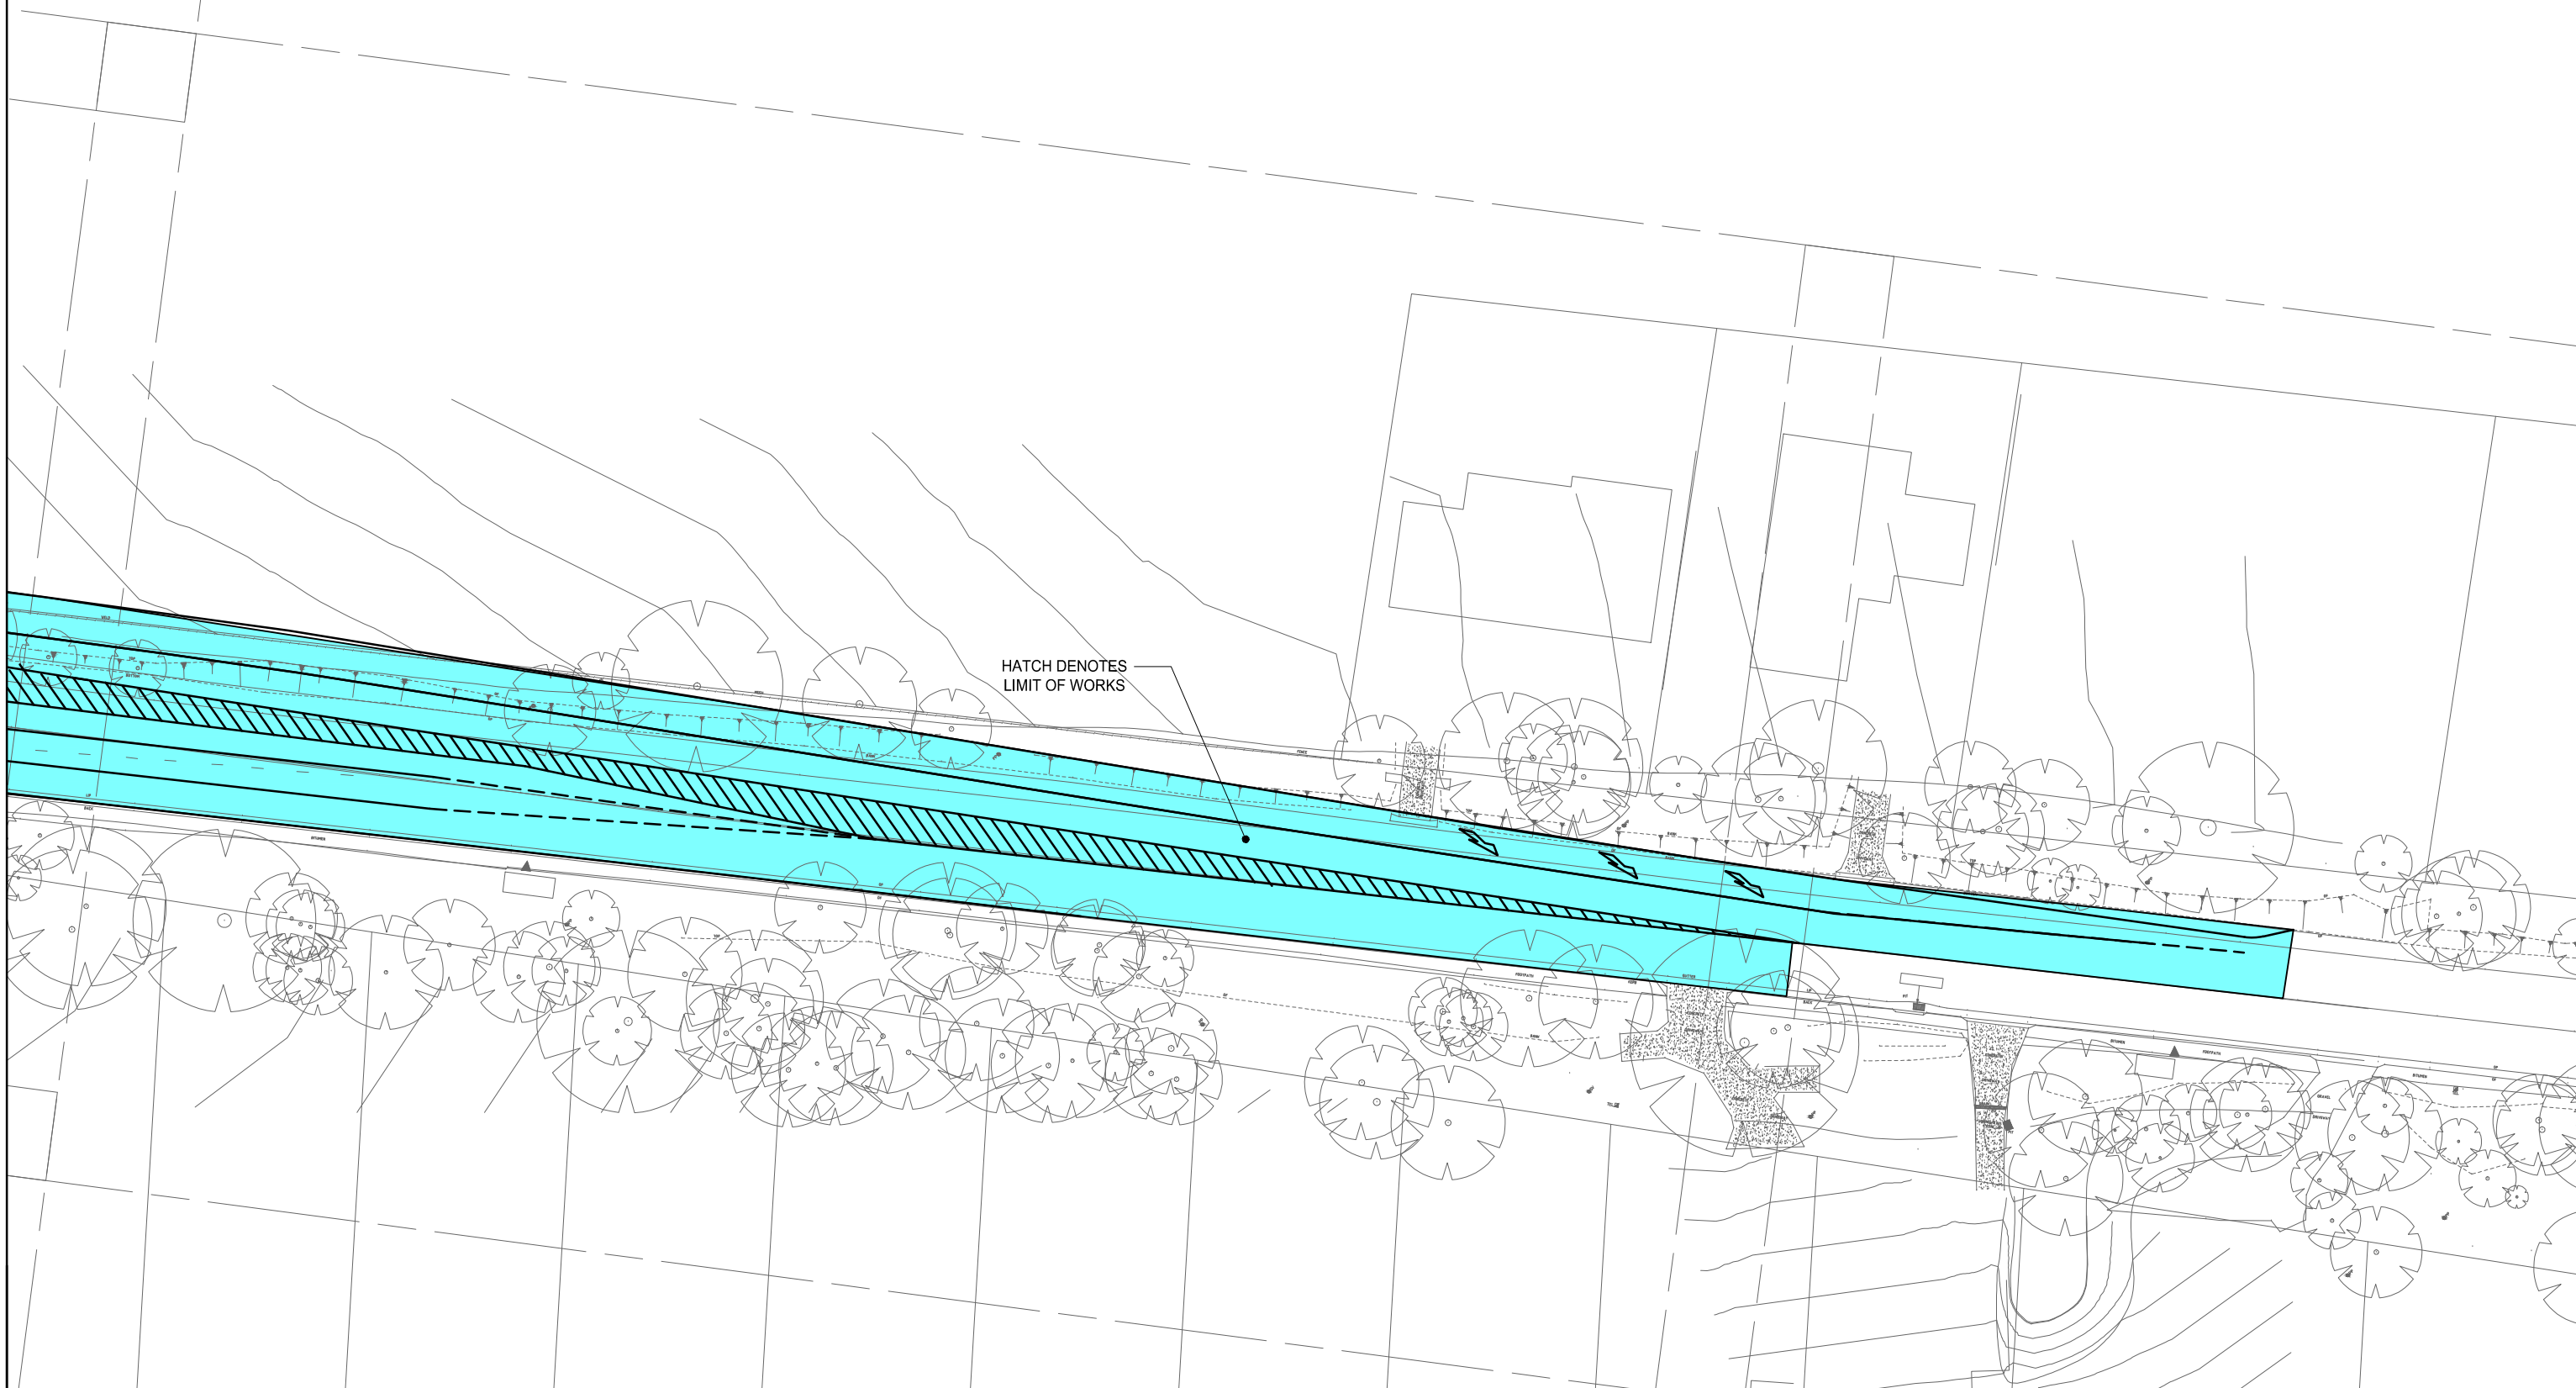

# NORTHROP

**Bringing people, ideas & engineering together**

PROJECT

# WAHROONGA ESTATE EXTERNAL ROAD WORKS

DWG TITLE

## INTERIM OPTION SHEET 2

JOB	NUMBER
-----	--------

09112 | SK1.02

DRAWING SHEET SIZE = A3

REVISION

C