
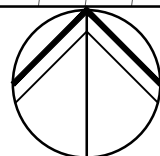


NOTE: CONCEPTUAL ONLY SUBJECT TO RMS APPROVAL.
NOTE: ALL DESIGN SUBJECT TO FINAL DETAILED SURVEY.
NOTE: INTERSECTION DESIGN AND LANE WIDTHS SUPPLIED BY TRANSPORT AND TRAFFIC PLANING ASSOCIATES.

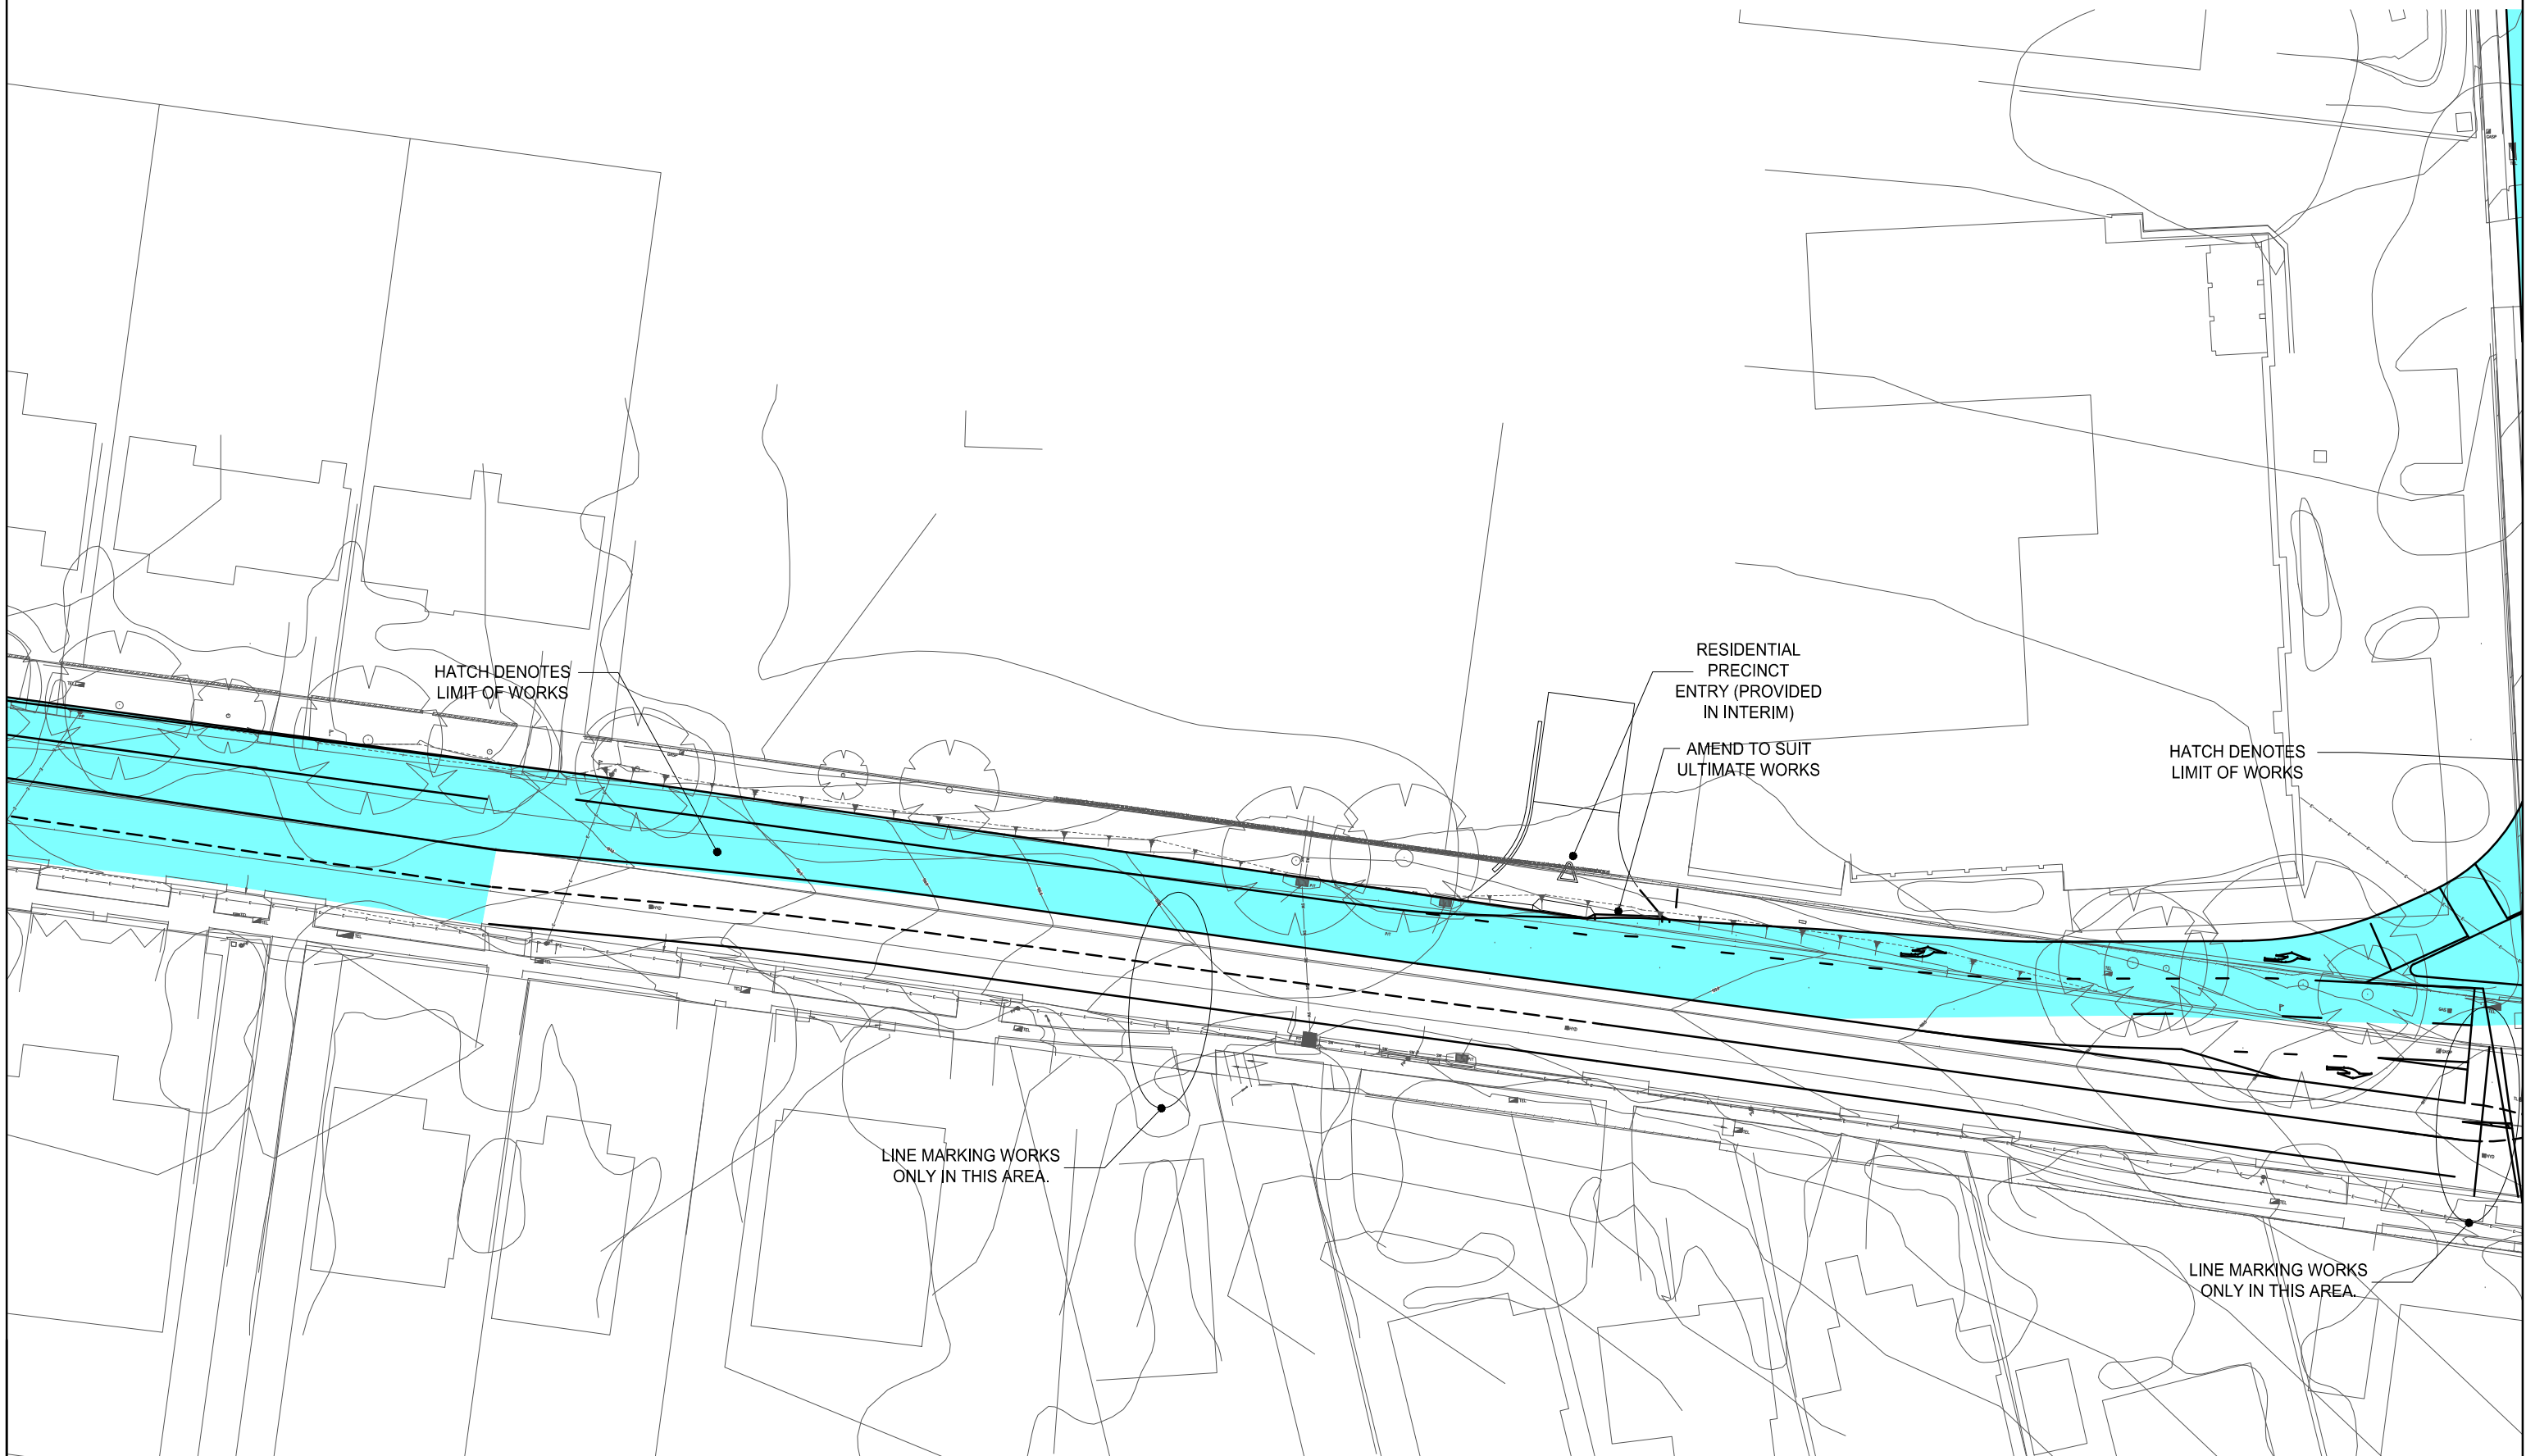

PROJECT	WAHROONGA ESTATE EXTERNAL ROAD WORKS		DWG TITLE	ULTIMATE OPTION SHEET 2		JOB NUMBER	DWG NUMBER	REVISION
						09112	SK2.02	C
						DRAWING SHEET SIZE = A3		