


NOTE: CONCEPTUAL ONLY SUBJECT TO RMS APPROVAL.  
NOTE: ALL DESIGN SUBJECT TO FINAL DETAILED SURVEY.  
NOTE: INTERSECTION DESIGN AND LANE WIDTHS SUPPLIED BY TRANSPORT AND TRAFFIC PLANING ASSOCIATES.

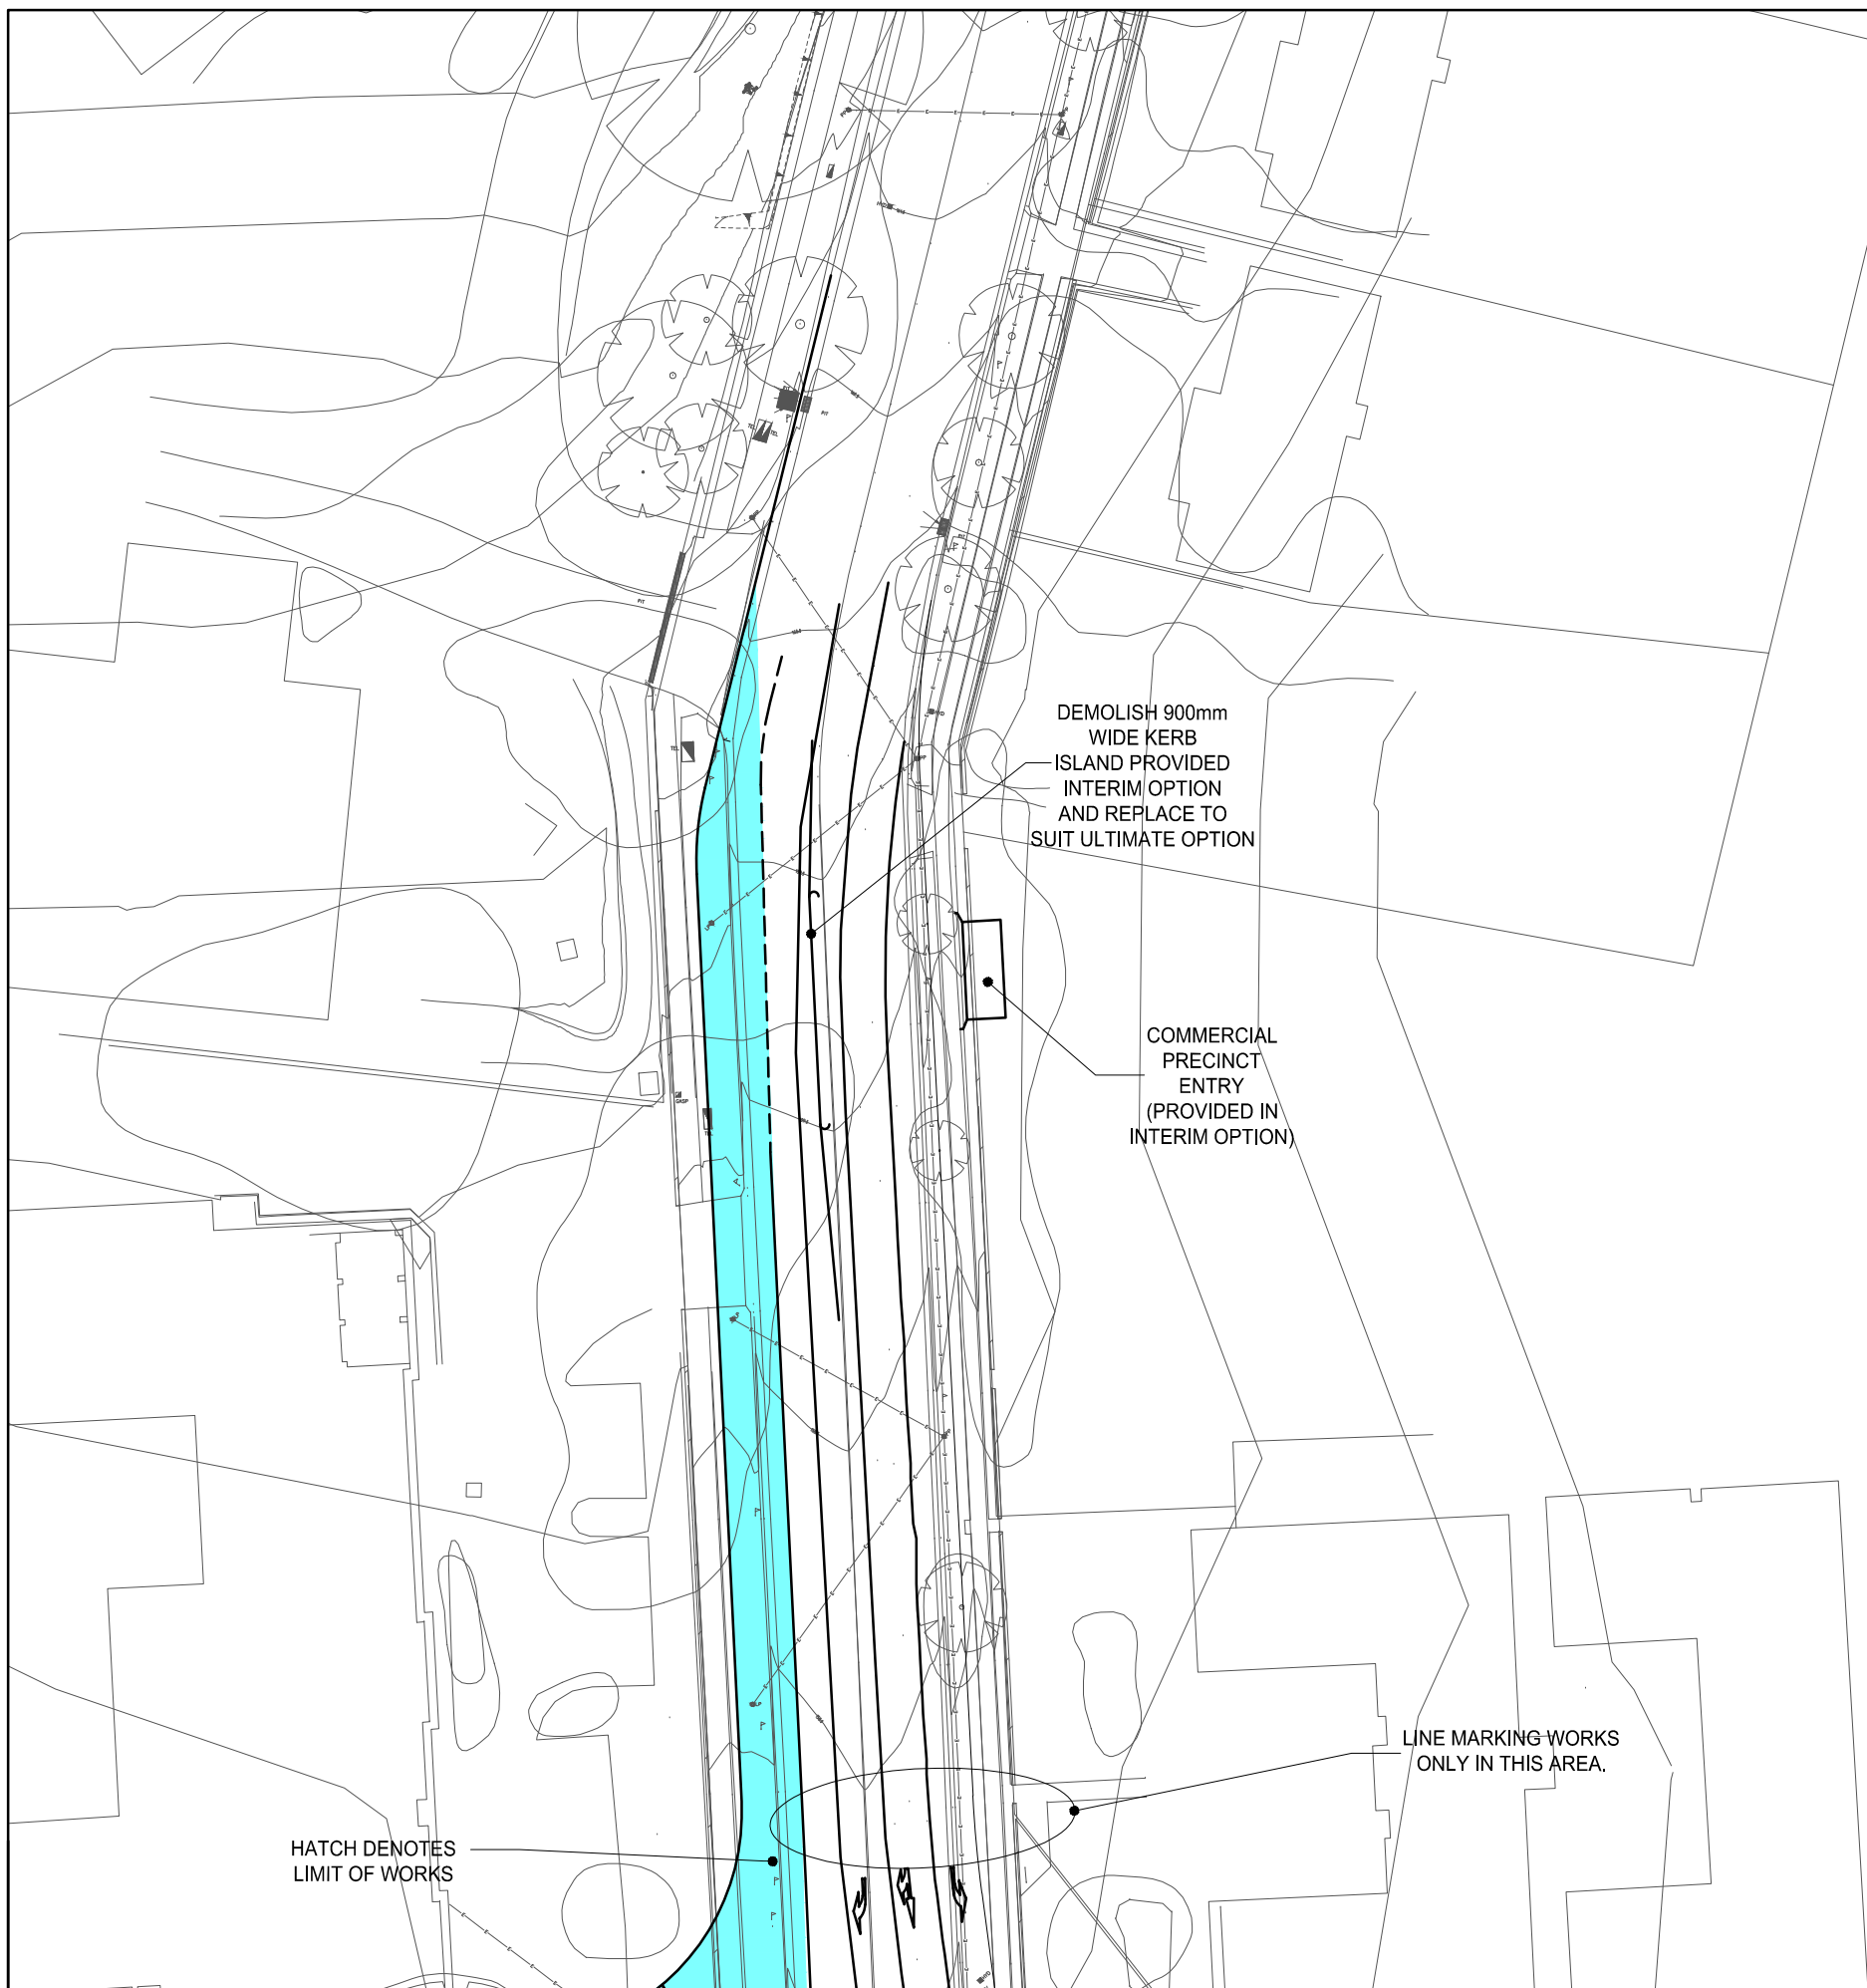


HATCH DENOTES  
LIMIT OF WORKS

DEMOLISH 900mm  
WIDE KERB  
ISLAND PROVIDED  
INTERIM OPTION  
AND REPLACE TO  
SUIT ULTIMATE OPTION

COMMERCIAL  
PRECINCT  
ENTRY  
(PROVIDED IN  
INTERIM OPTION)

LINE MARKING WORKS  
ONLY IN THIS AREA.

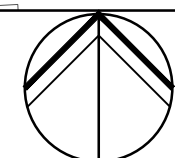

PROJECT **WAHROONGA ESTATE  
EXTERNAL ROAD WORKS**

DWG TITLE **ULTIMATE OPTION  
SHEET 5**

JOB NUMBER	DWG NUMBER	REVISION
<b>09112</b>	<b>SK2.05</b>	<b>C</b>
DRAWING SHEET SIZE = A3		