


NOTE: CONCEPTUAL ONLY SUBJECT TO RMS APPROVAL.
NOTE: ALL DESIGN SUBJECT TO FINAL DETAILED SURVEY.
NOTE: INTERSECTION DESIGN AND LANE WIDTHS SUPPLIED BY TRANSPORT AND TRAFFIC PLANING ASSOCIATES.

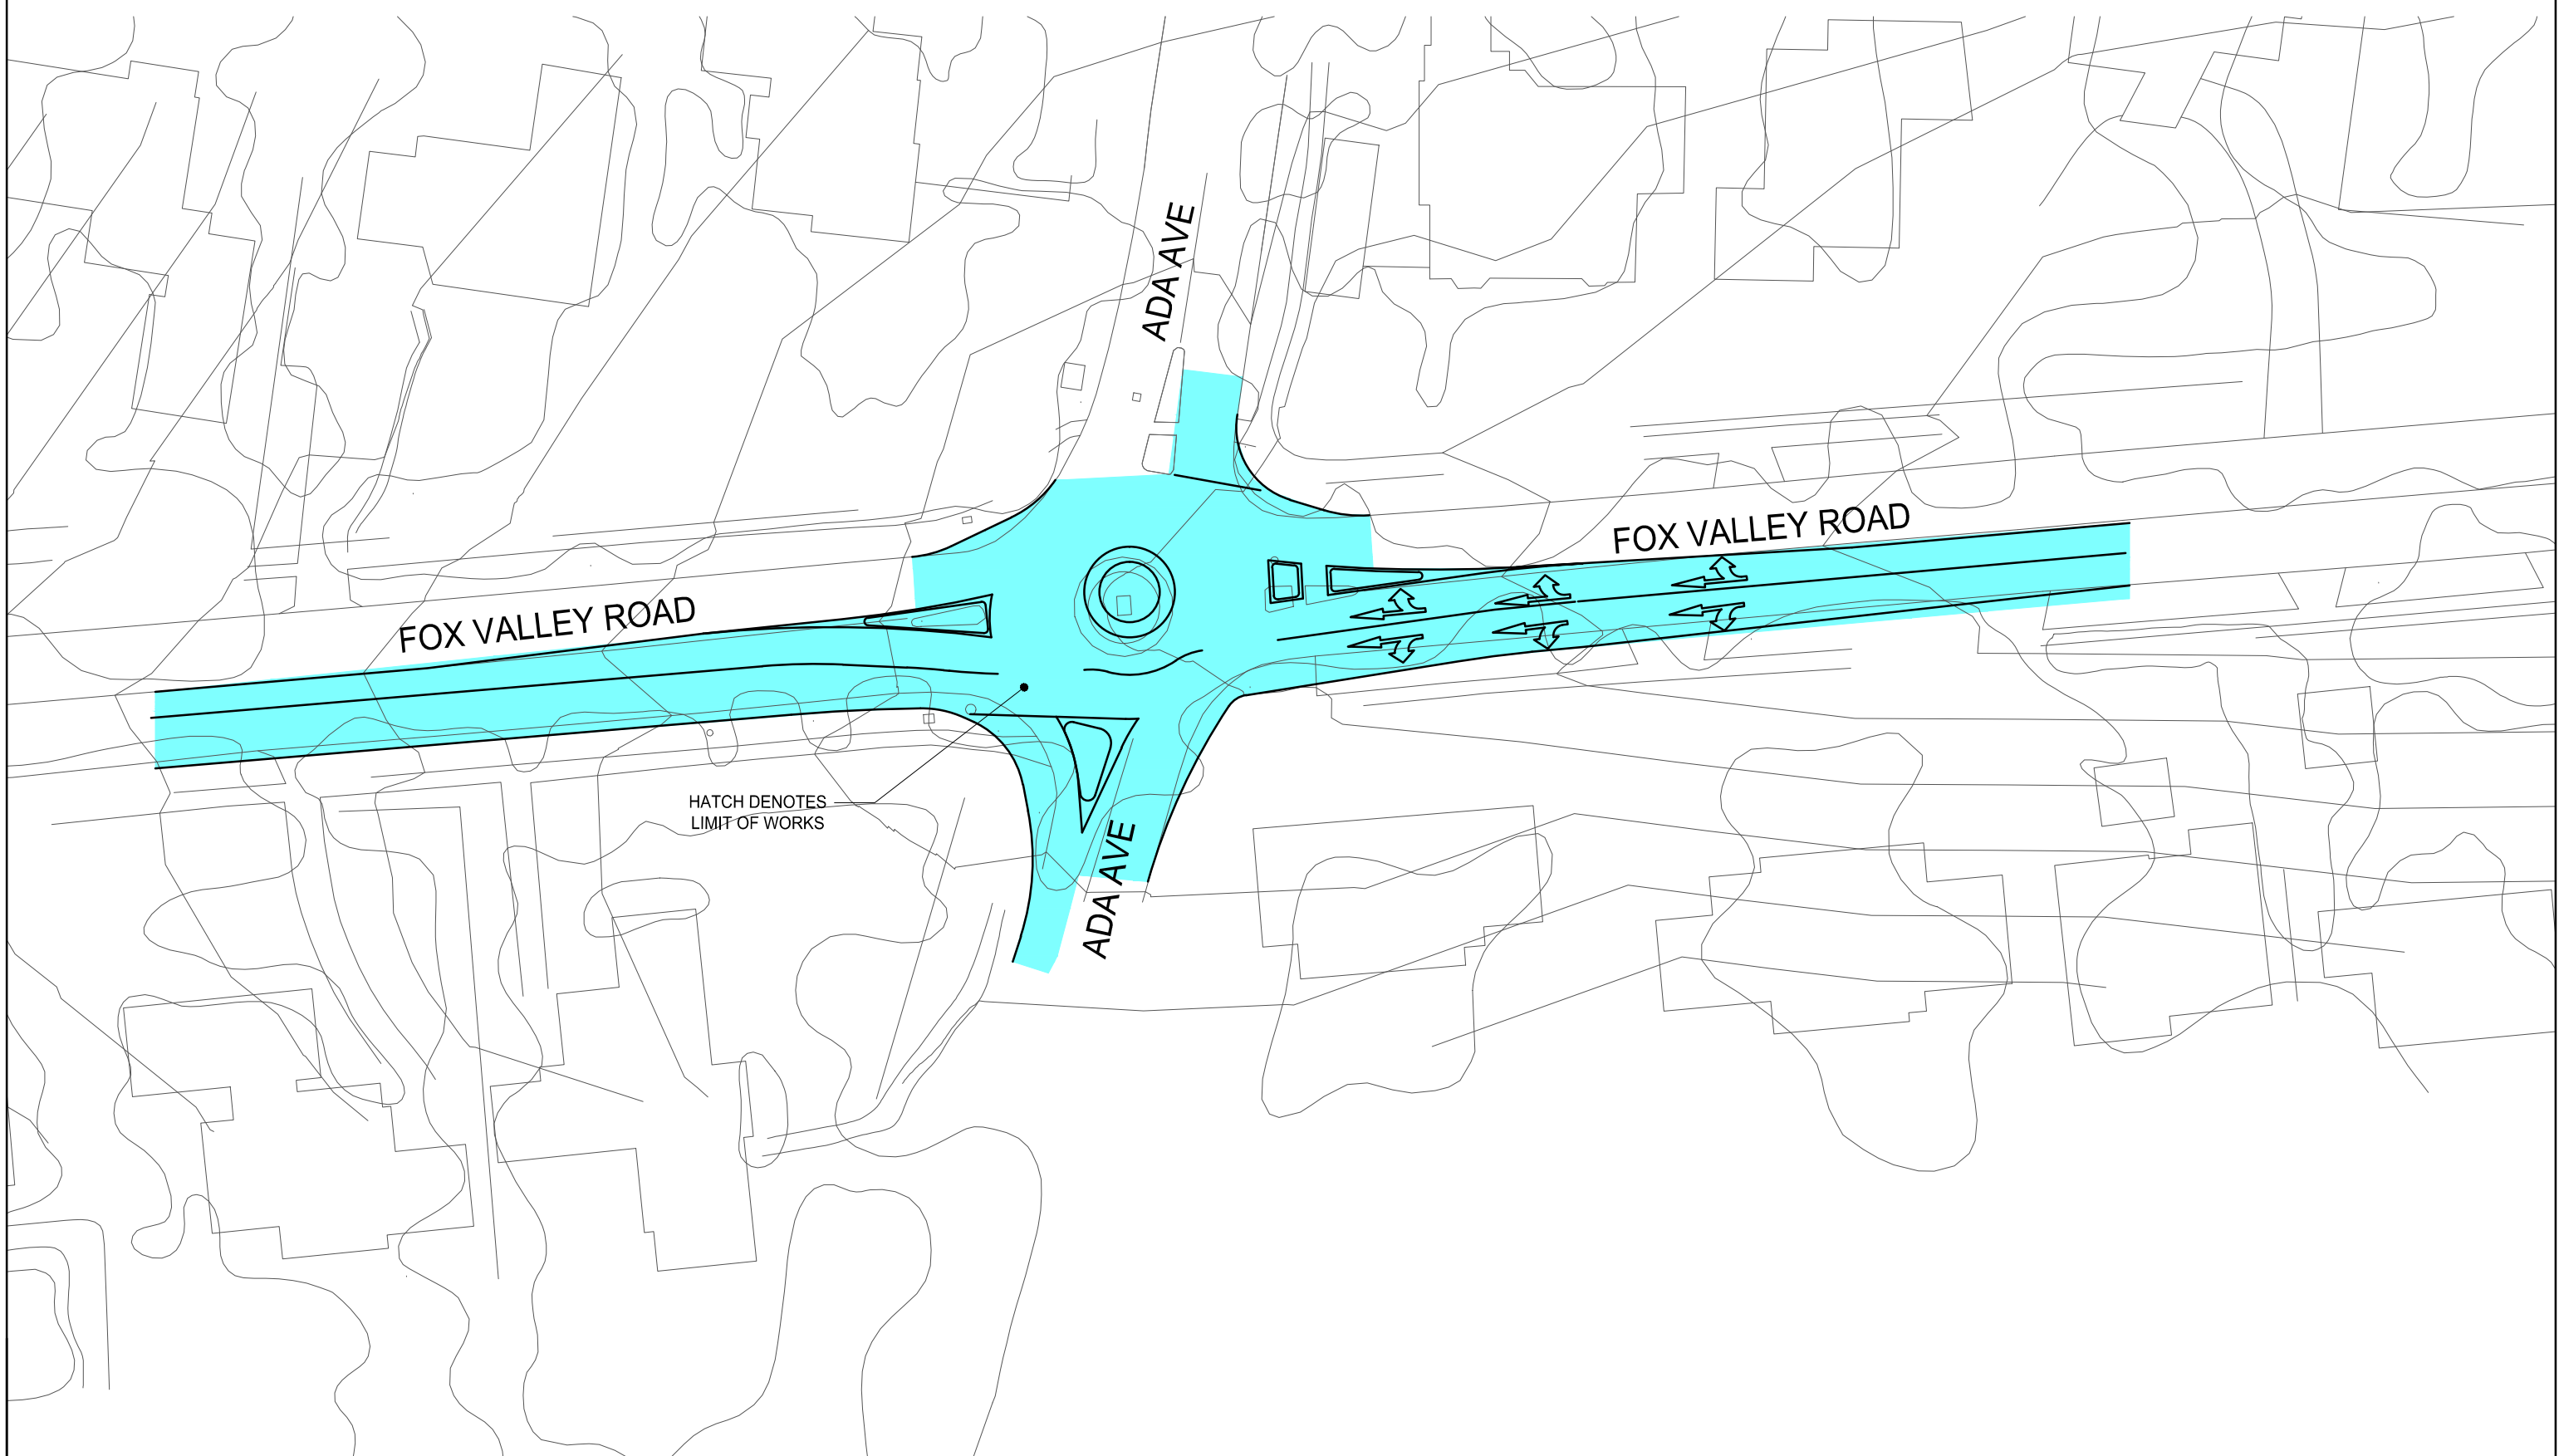


FOX VALLEY ROAD

ADA AVE

FOX VALLEY ROAD

ADA AVE

HATCH DENOTES
LIMIT OF WORKS

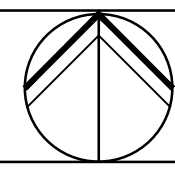

PROJECT **WAHROONGA ESTATE
EXTERNAL ROAD WORKS**

DWG TITLE **ULTIMATE OPTION
SHEET 9**

| JOB NUMBER | DWG NUMBER | REVISION |
|-------------------------|---------------|----------|
| 09112 | SK2.09 | C |
| DRAWING SHEET SIZE = A3 | | |