
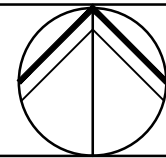
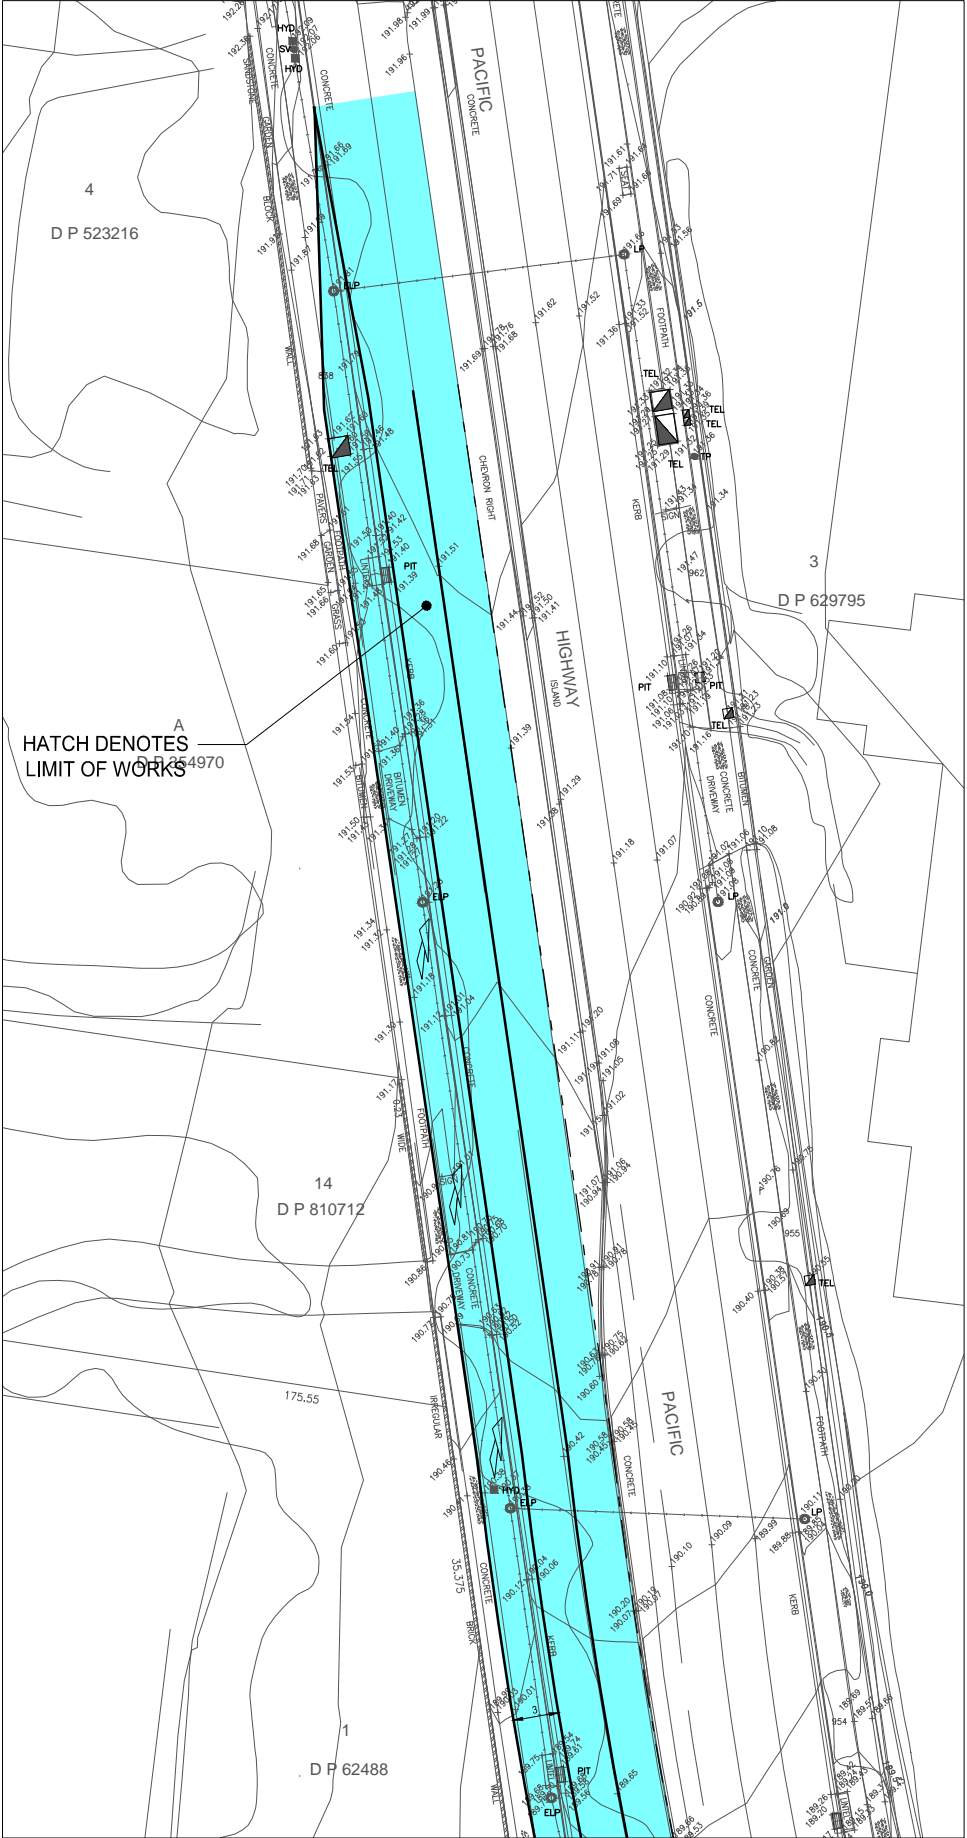


NOTE: CONCEPTUAL ONLY SUBJECT TO RMS  
APPROVAL.  
NOTE: ALL DESIGN SUBJECT TO FINAL  
DETAILED SURVEY.  
NOTE: INTERSECTION DESIGN AND LANE  
WIDTHS SUPPLIED BY TRANSPORT AND  
TRAFFIC PLANING ASSOCIATES.

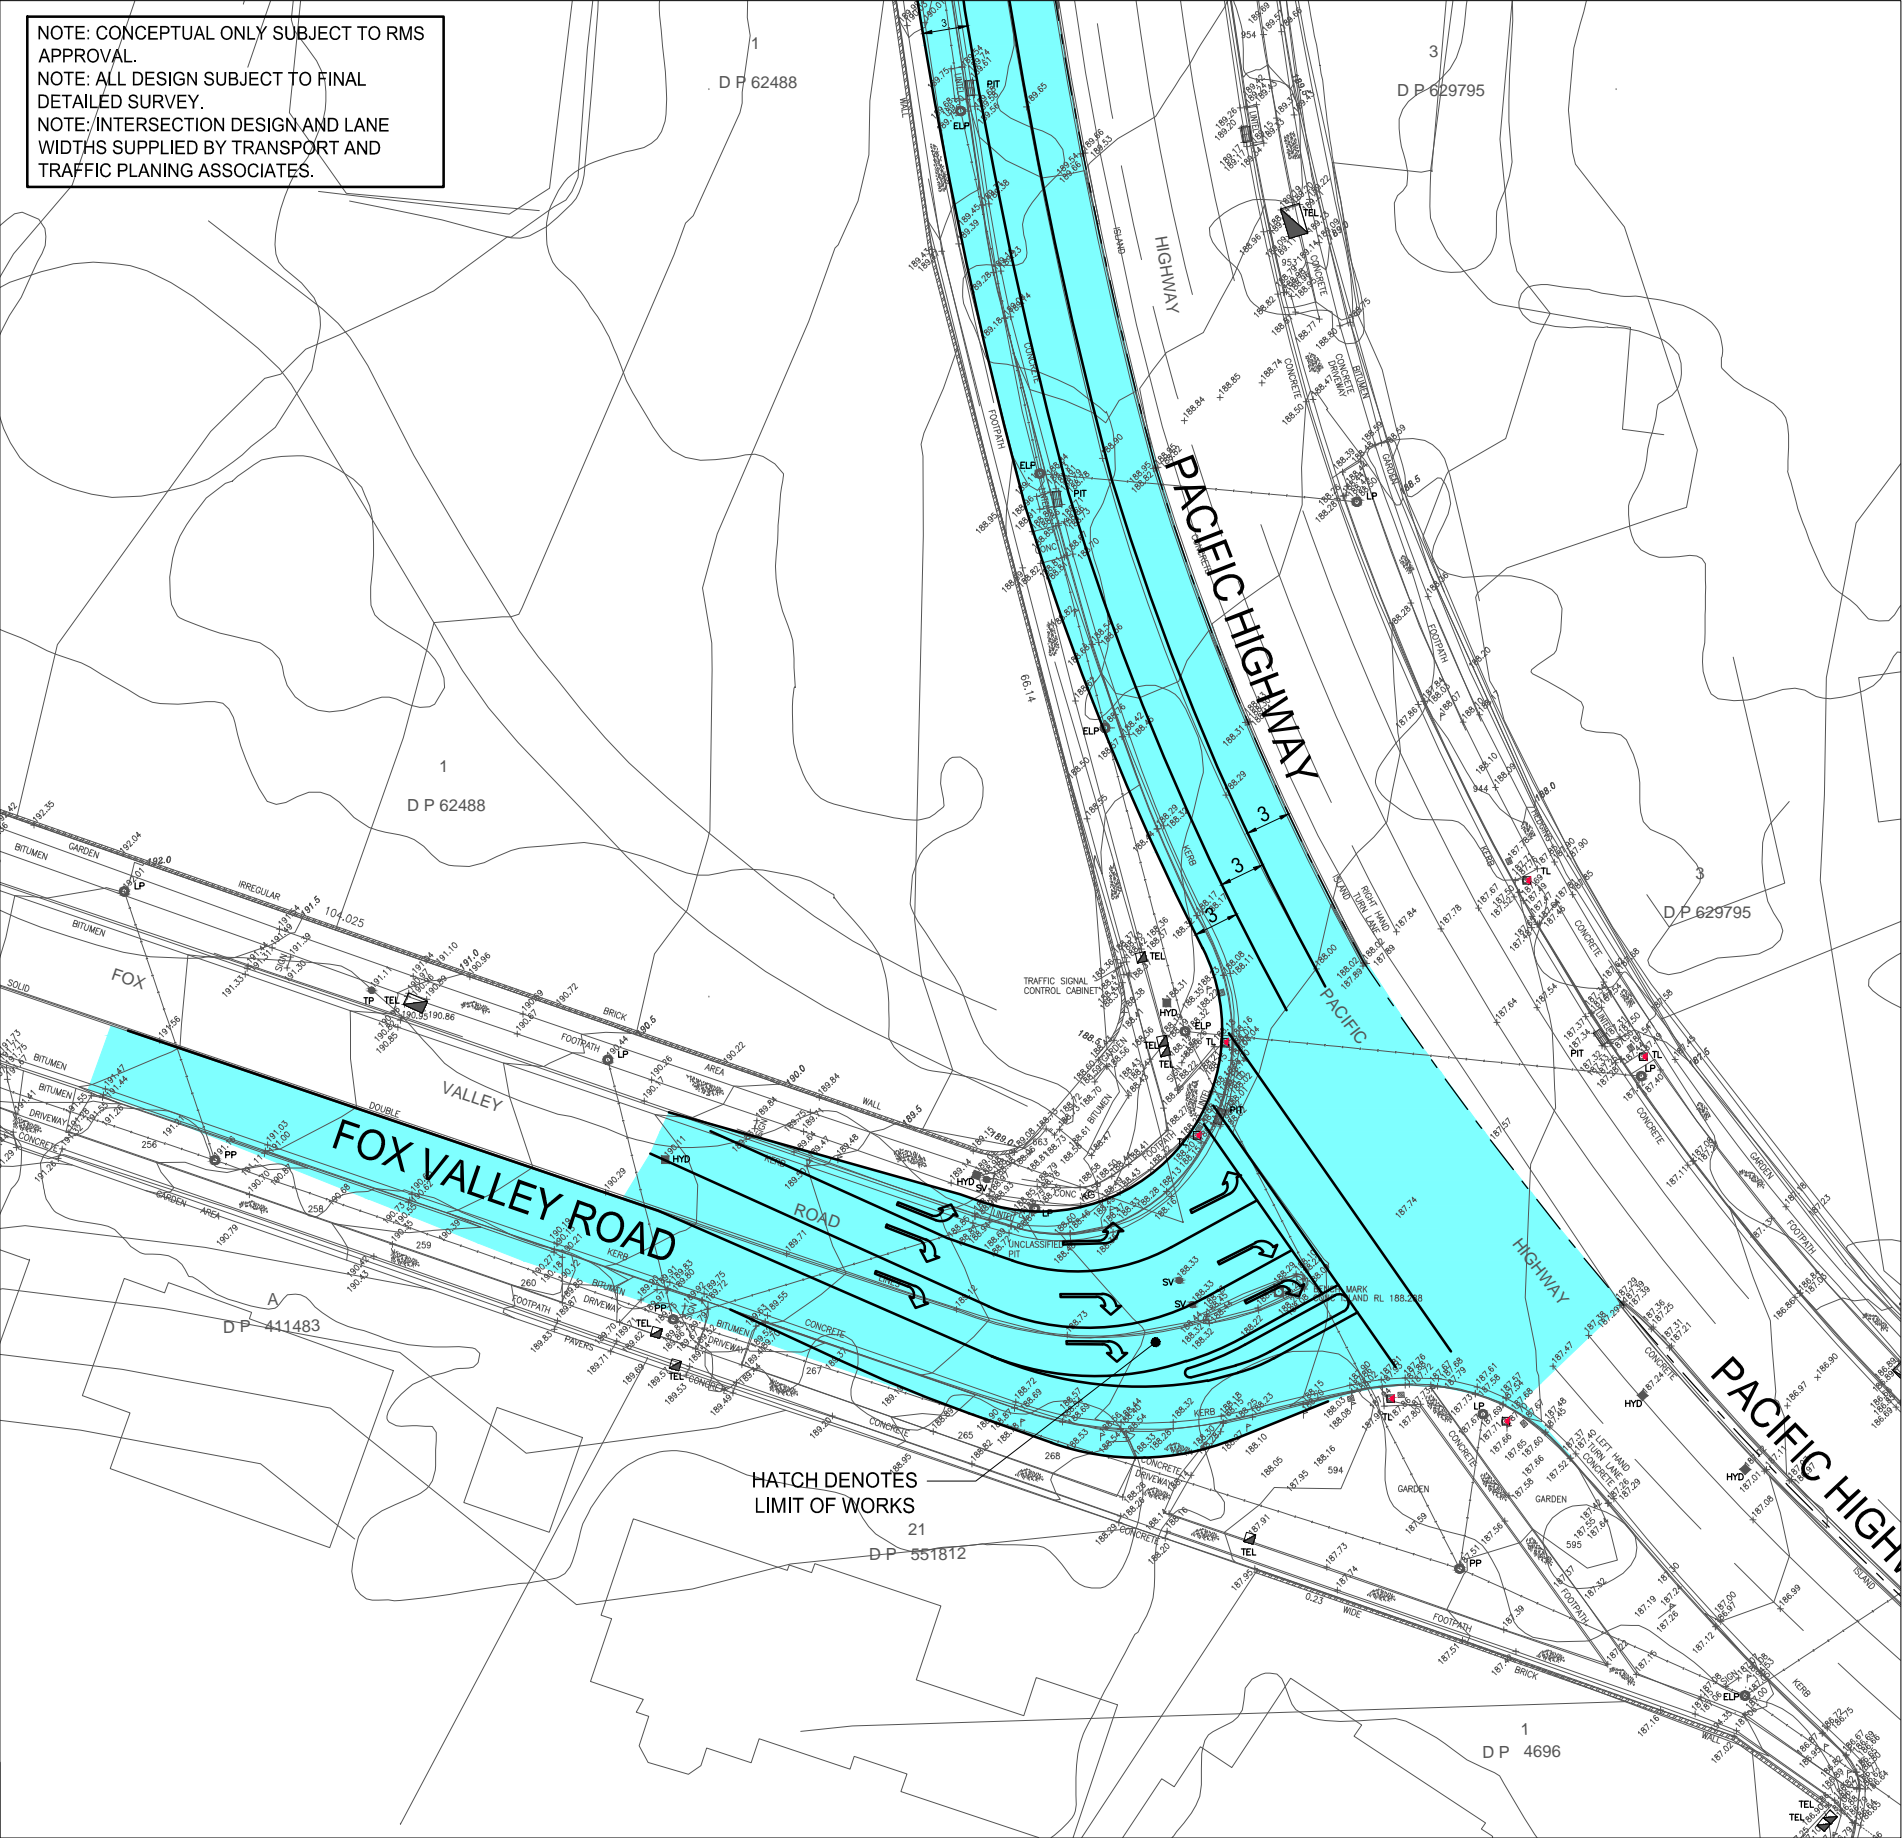

**NORTHROP**  
Bringing people, ideas & engineering together

PROJECT

**WAHROONGA ESTATE  
EXTERNAL ROAD WORKS**

DWG TITLE

**ULTIMATE OPTION  
SHEET 10**

JOB NUMBER

**09112**

DWG NUMBER

**SK2.10**

REVISION

**C**

DRAWING SHEET SIZE = A3