



CURRENT

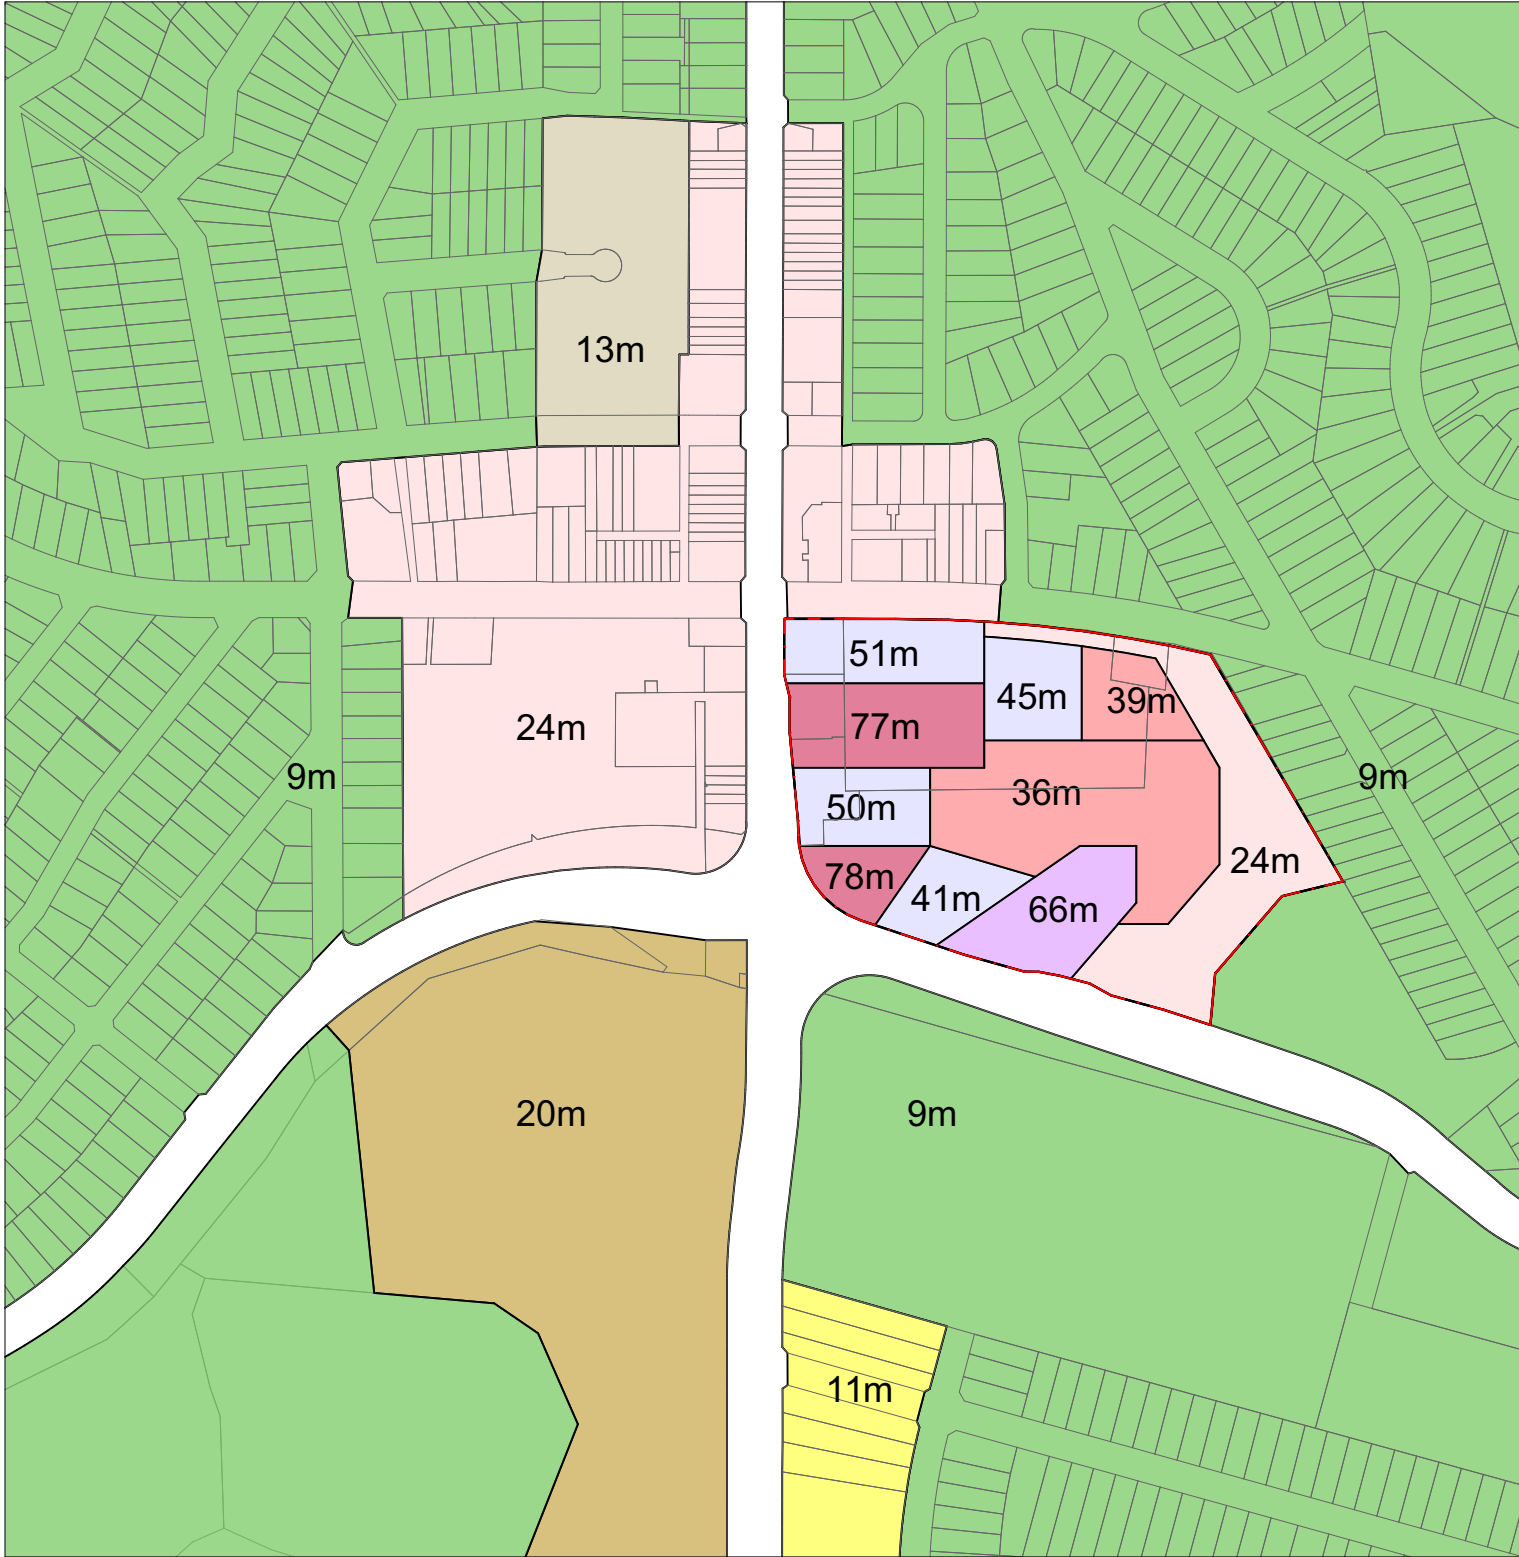


PROPOSED

- 9m
- 11m
- 13m
- 24m
- 32m
- 48m
- 65m
- 75m

NOT FOR CONSTRUCTION FOR INFORMATION

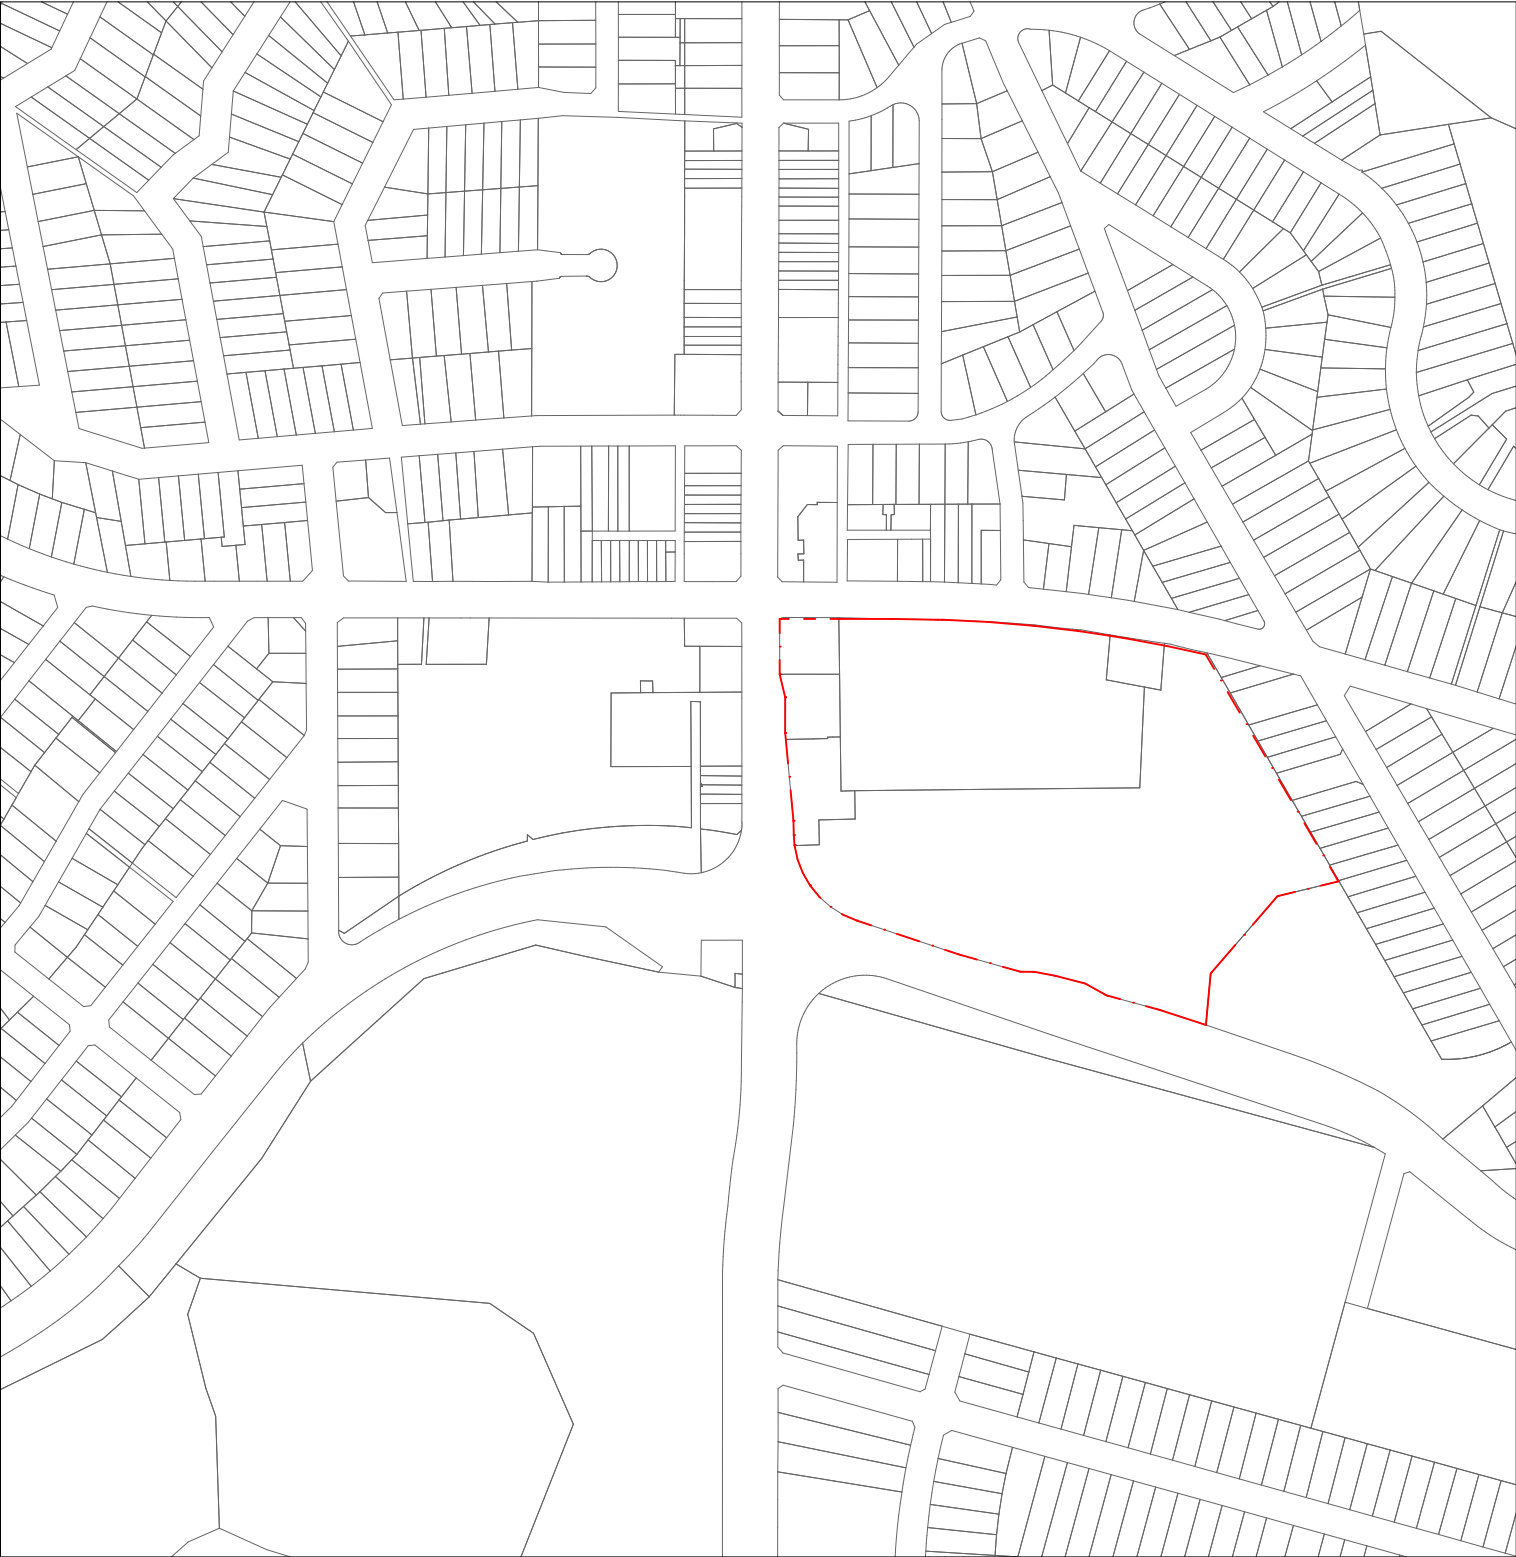

CURRENT

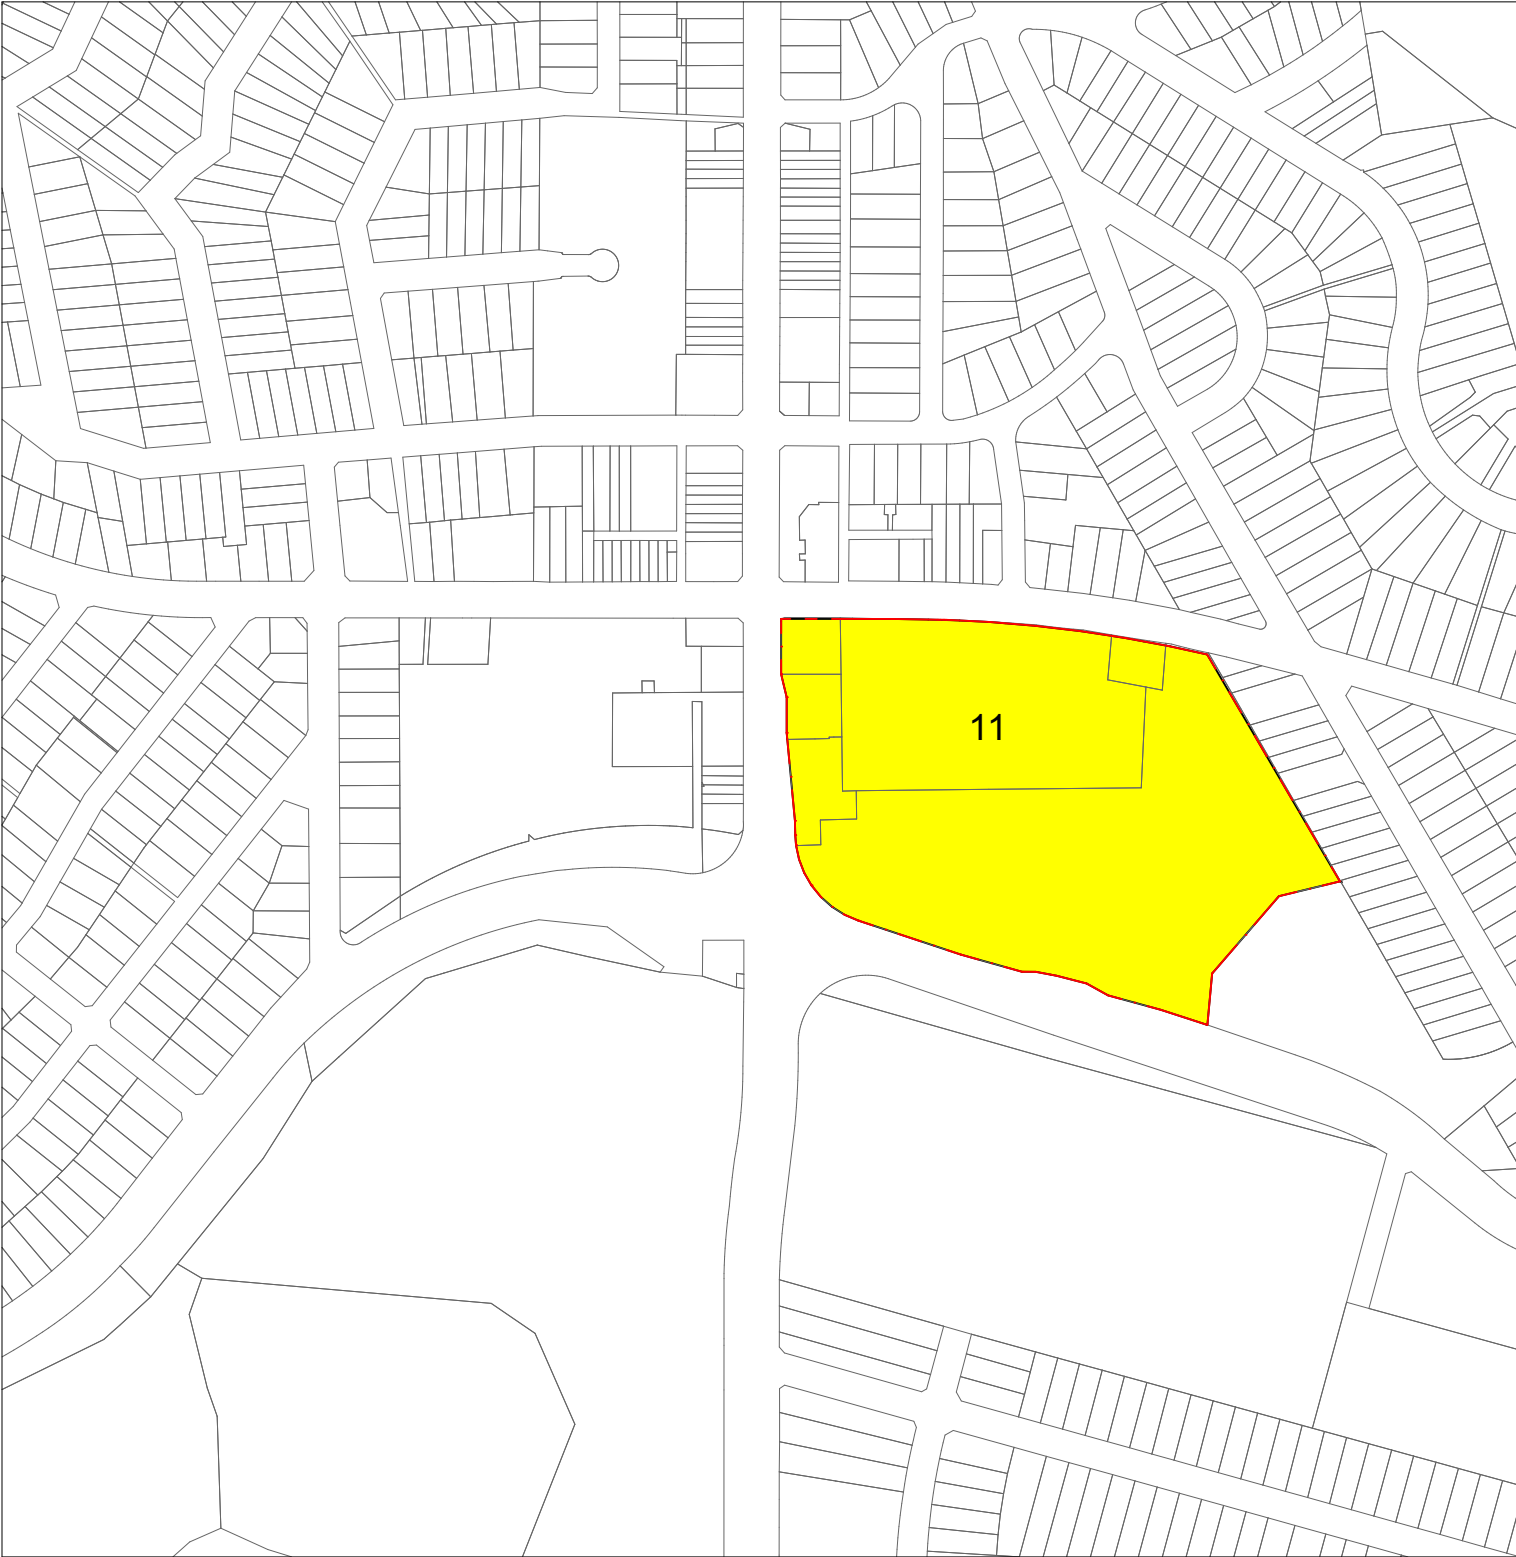


PROPOSED

AREA 11

NOT FOR CONSTRUCTION FOR INFORMATION

CURRENTLY NO LEP  
ACTIVE STREET FRONTAGES MAP


CURRENT

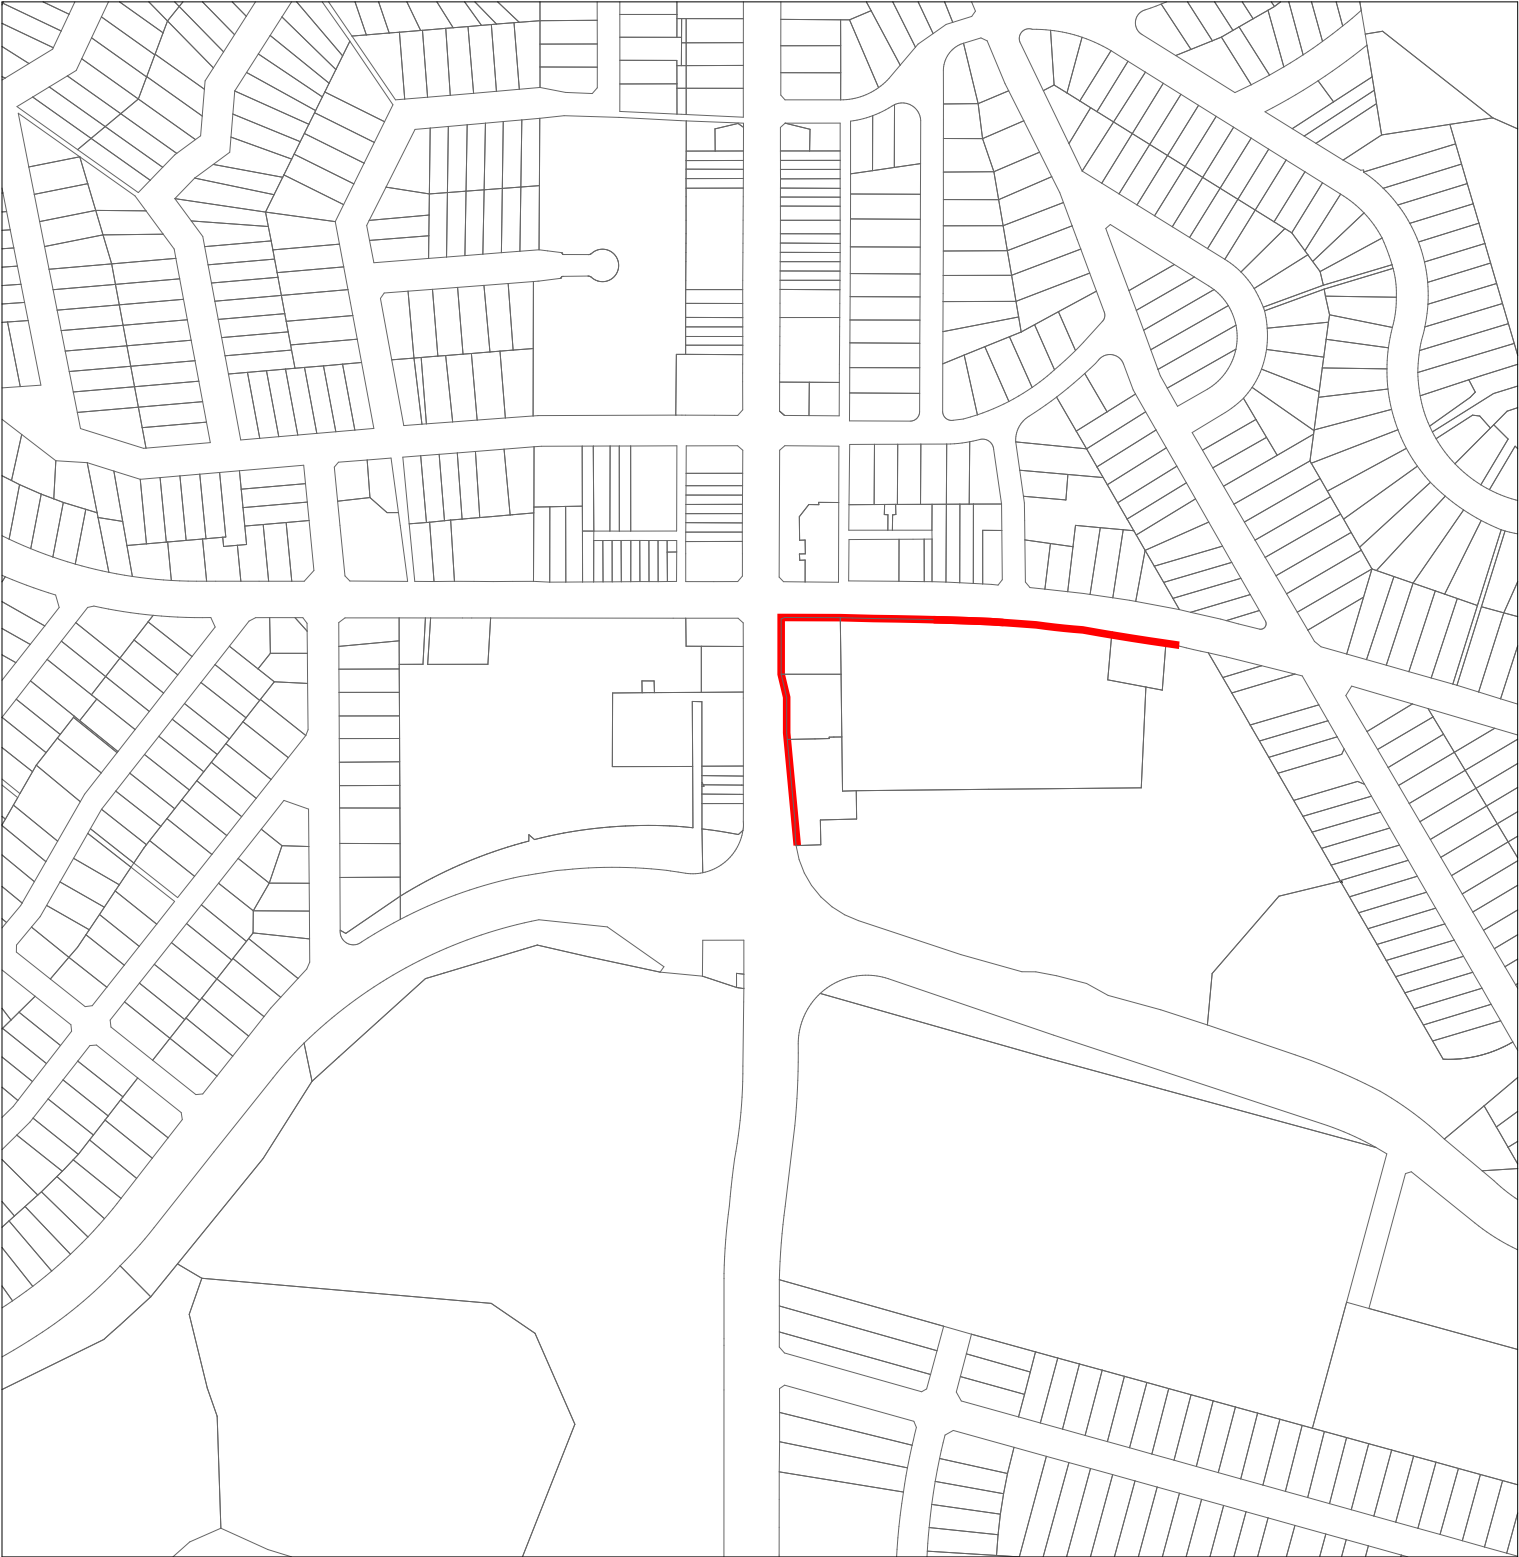


PROPOSED

NOT FOR CONSTRUCTION FOR INFORMATION



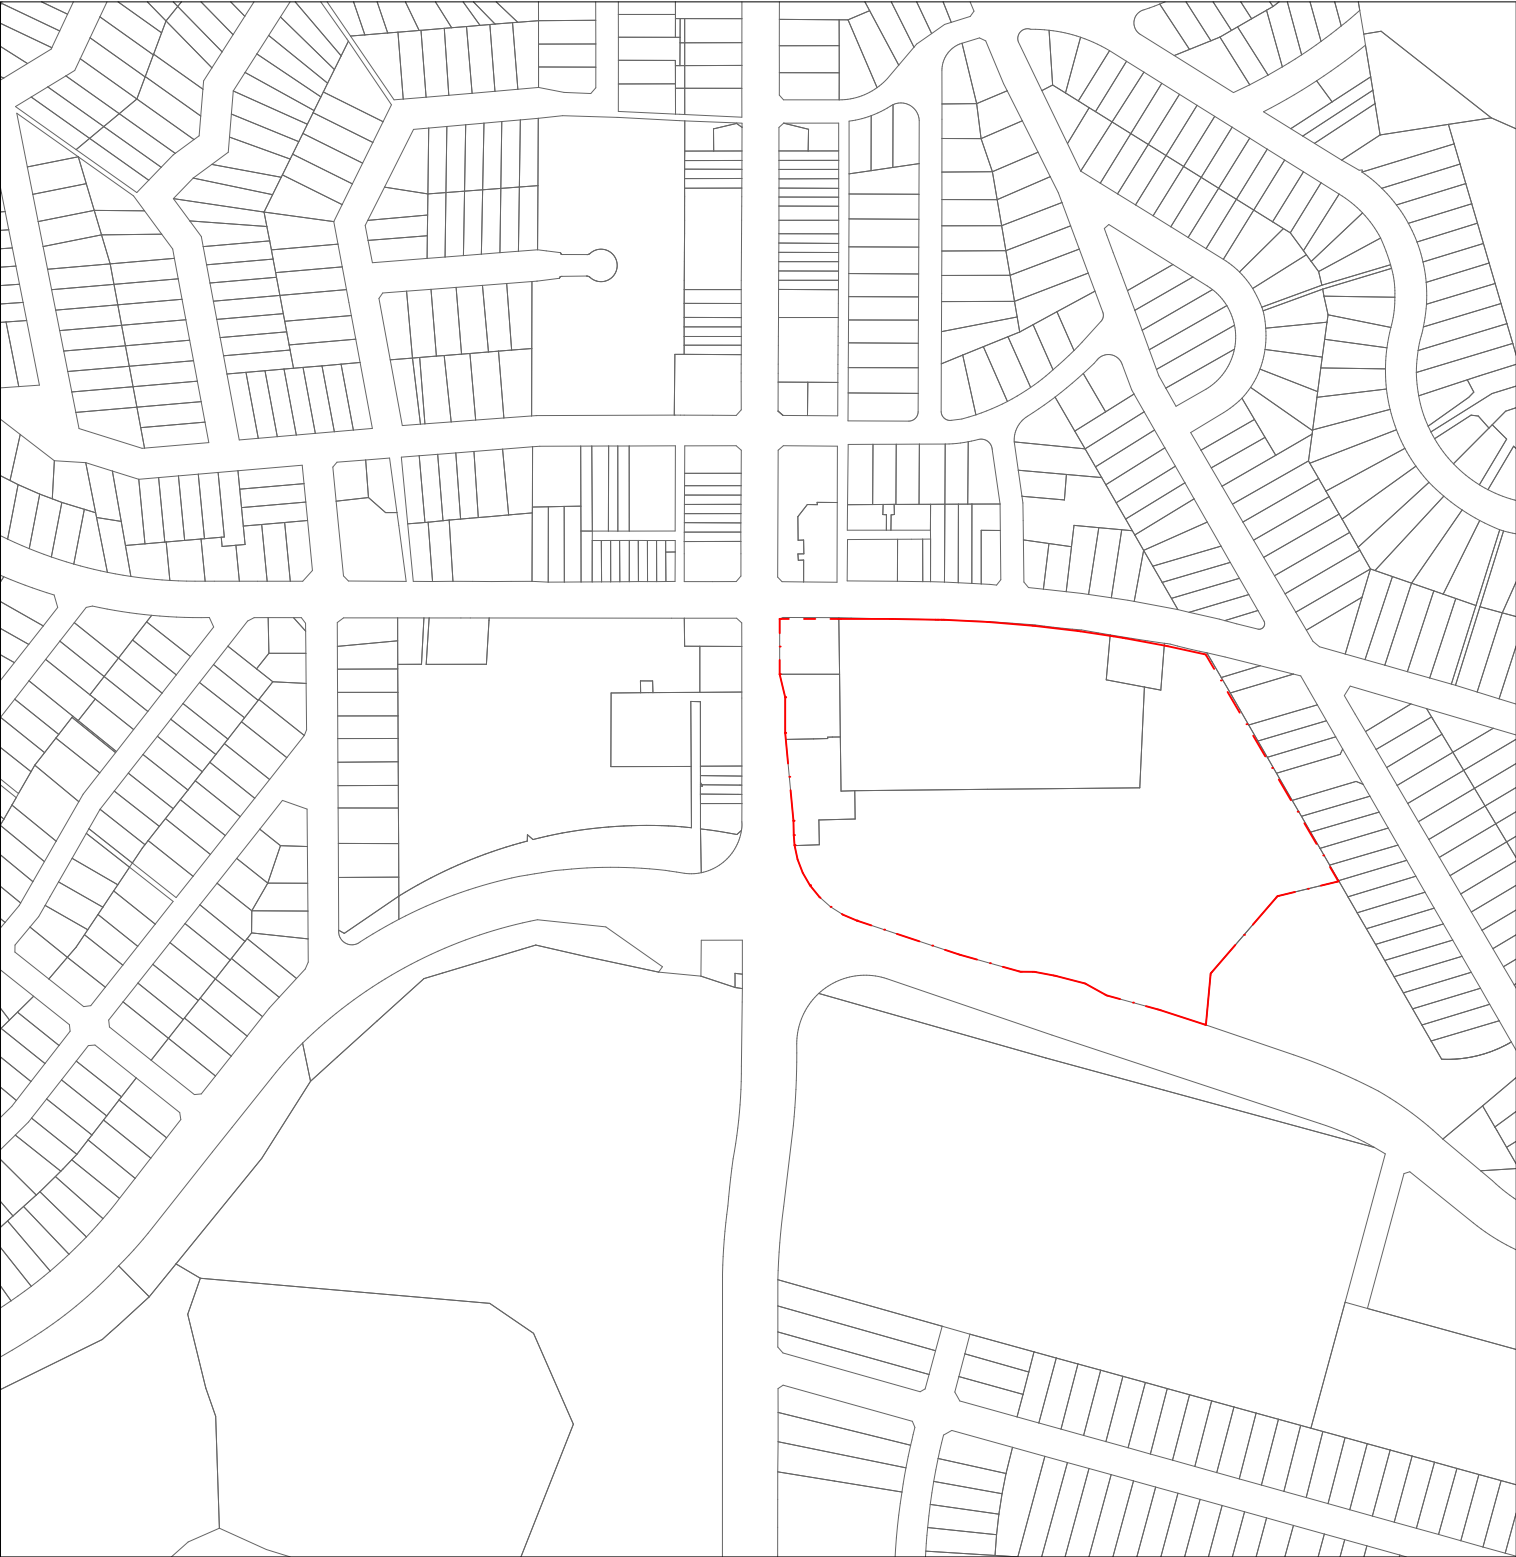

CURRENT

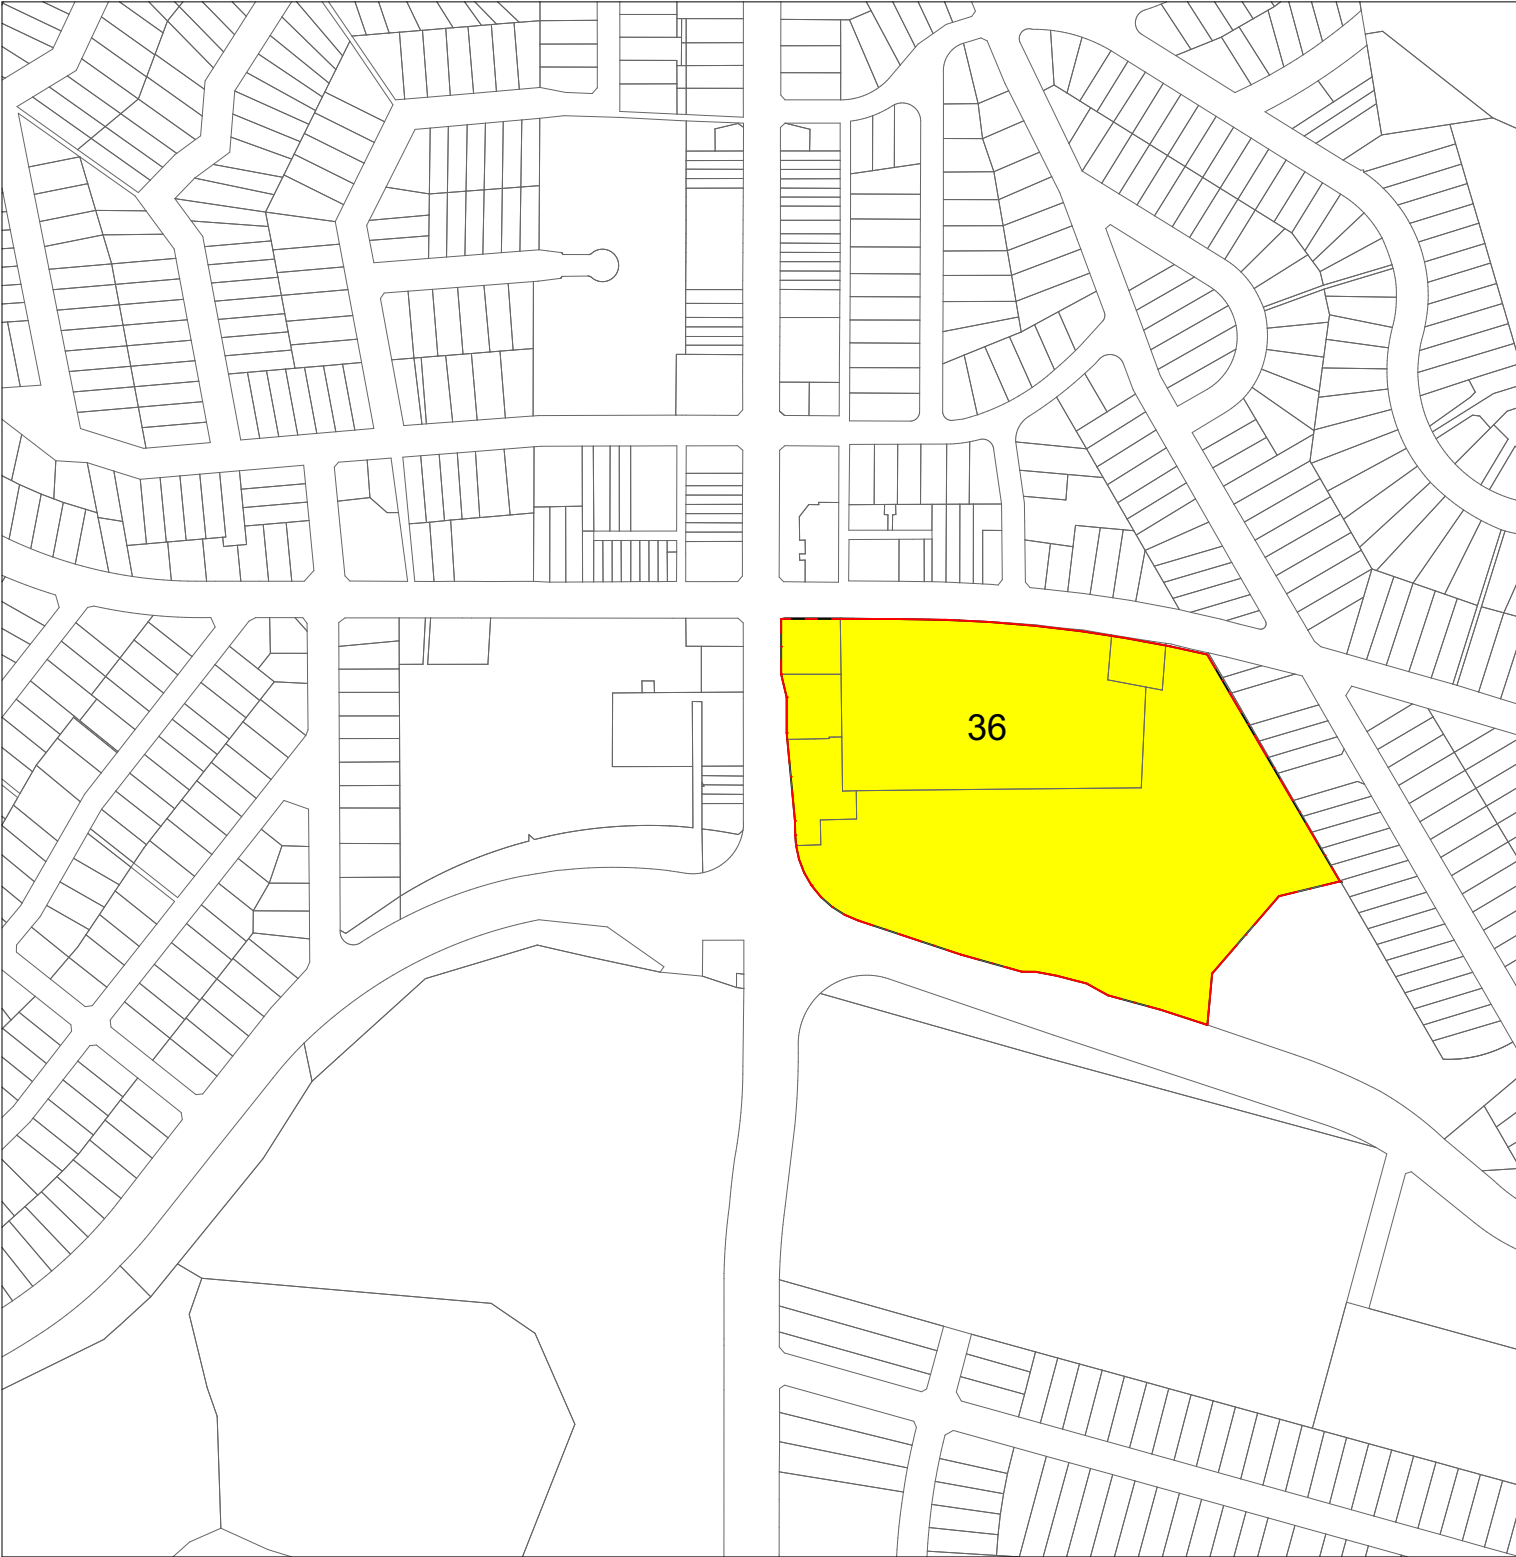

PROPOSED

AREA 36

NOT FOR CONSTRUCTION FOR INFORMATION