

8 BAY VIEW ST - EXISTING VIEW 1M BACK FROM TERRACE EDGE AS SURVEYED CAMERA HEIGHT RL 24.18, 1500mm ABOVE FFL

8 BAY VIEW ST - PROPOSED WIRE FRAME VIEW 1M BACK FROM TERRACE EDGE AS SURVEYED CAMERA HEIGHT RL 24.18, 1500mm ABOVE FFL


CAMERA DETAILS Canon 5D Mark 4 Lens Canon EF 28 - 70mm f2.8 L 11 USM Focal length 28mm Camera height 1500mm




ARCHITECTURE + INTERIORS DIO 401/104 COMMONWEALTH STREET SURRY HILLS NSW 2010 +61 2 9211 4146 FAX +61 2 9211 4148 MCKARCHITECTS.COM ARCHITECT MARK CASHMAN ARB 6232

	PROJECT	JECT REVISION				27/8/2
		REV ID	ISSUE DATE	ISSUE NAME	PROJECT NO.	1911
	CAMUGLIA	01	8/12/20	LEC issue		
		02	8/12/20	LEC issue	SCALE	@ A3
		03	25/5/21	LEC issue	JOOALL	0710
	5 BAY VIEW STREET LAVENDER BAY	04	18/6/21	LEC issue	DRAWN BY	RB
	NORTH SYDNEY NSW 2060	05	27/8/21	LEC issue		MO
					CHECKED BY	MC

8 BAY VIEW ST - PROPOSED RENDERED VIEW 1M BACK FROM TERRACE EDGE AS SURVEYED CAMERA HEIGHT RL 24.18, 1500mm ABOVE FFL

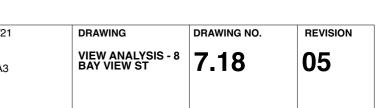

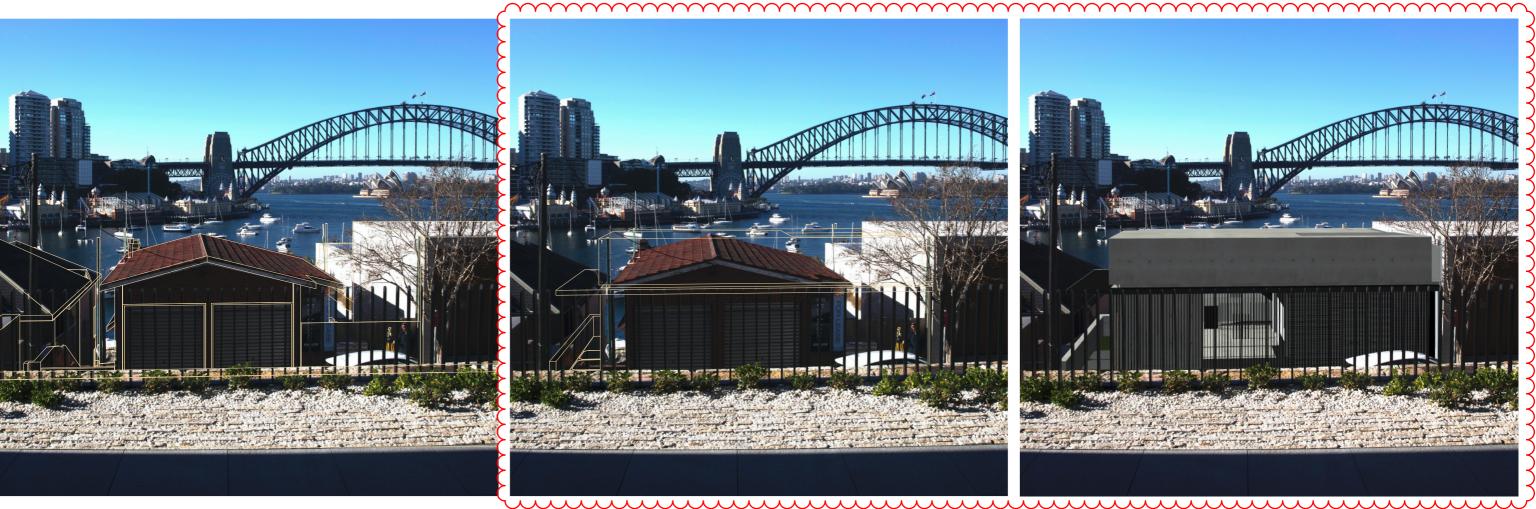

8 BAY VIEW ST - EXISTING VIEW 1M BACK FROM GLAZING LINE AS SURVEYED CAMERA HEIGHT RL 24.18, 1500mm ABOVE FFL

8 BAY VIEW ST - PROPOSED WIRE FRAME VIEW 1M BACK FROM GLAZING LINE AS SURVEYED CAMERA HEIGHT RL 24.18, 1500mm ABOVE FFL

CAMERA DETAILS Canon 5D Mark 4 Lens Canon EF 28 - 70mm f2.8 L 11 USM

Focal length 28mm Camera height 1500mm



RCHITECTURE + INTERIC HUEALTH STREET SURRY HILLS NSW 2010 61 2 9211 4148 MCKARCHITECTS.COM ARCHITECT MARK CASHMAN ARB 6232

	PROJECT	REVISION			DATE	27/8/21
	CAMUGLIA	REV ID	ISSUE DATE	ISSUE NAME	PROJECT NO.	1011
		01	25/5/21	LEC issue		1911
		02	18/6/21	LEC issue	SCALE	@ A3
		03	27/8/21	LEC issue		
	5 BAY VIEW STREET LAVENDER BAY NORTH SYDNEY NSW 2060				DRAWN BY	RB
					CHECKED BY	MC

8 BAY VIEW ST - PROPOSED RENDERED VIEW 1M BACK FROM GLAZING LINE AS SURVEYED CAMERA HEIGHT RL 24.18, 1500mm ABOVE FFL

