



SITE PLAN
1:400



ZONING PLAN
N.T.S.



LOCATION PLAN
N.T.S.

WOLLONGONG CITY COUNCIL
DEVELOPMENT CONSENT
This is the plan/document referred to in consent DA-2016/1810
Dated: 18/5/17

ISSUED FOR
DEVELOPMENT
APPLICATION

No.	Revision/Issue	Date
A	ISSUED FOR DA	25-07-16



Design:
ANTHONY JOSEPH
20 MIDGLEY STREET
CORNHILL N.S.W. 2518
PH: (02) 42857887
FAX: (02) 42857897
MOB: 0407 210561
EMAIL: ajosaylv68@optusnet.com.au

MEMBER OF
bda BUILDING
DESIGNERS
AUSTRALIA

Project Name and Address
PROPOSED SPECTATOR SEATING
& LIGHT TOWERS STAGE 1 & 2
WETHERALL PARK
LOT 11 DP1139412 NICOLLE ROAD
PRIMBEE
FOR: PORT KEMBLA SOCCER CLUB


Project	31 970	Sheet
Date	20/10/16	DA02
Scale	1:400 (A1) 1:800 (A3)	

PROPOSED LIGHT TOWERS TO BE INSTALLED AS PART OF STAGE 2 AT A LATER DATE.
LIGHT POLES TO BE ENGINEERED DESIGN BY MUSSO LIGHTING. FULL SPECIFICATION AND DETAILS AS PER MANUFACTURER'S SPECIFICATIONS.
SPECIFICATIONS SUBMITTED WITH THIS APPLICATION.

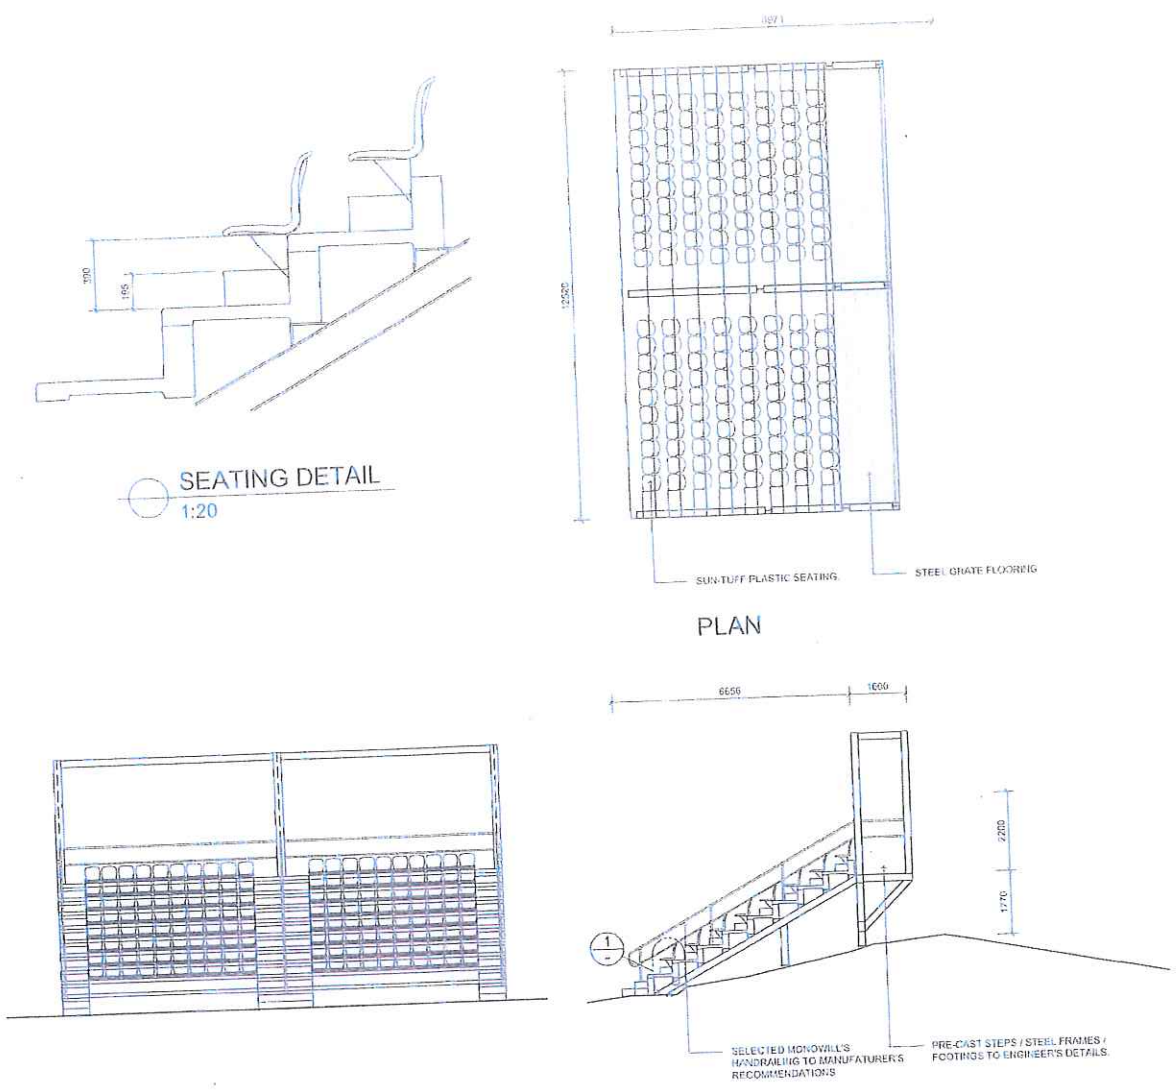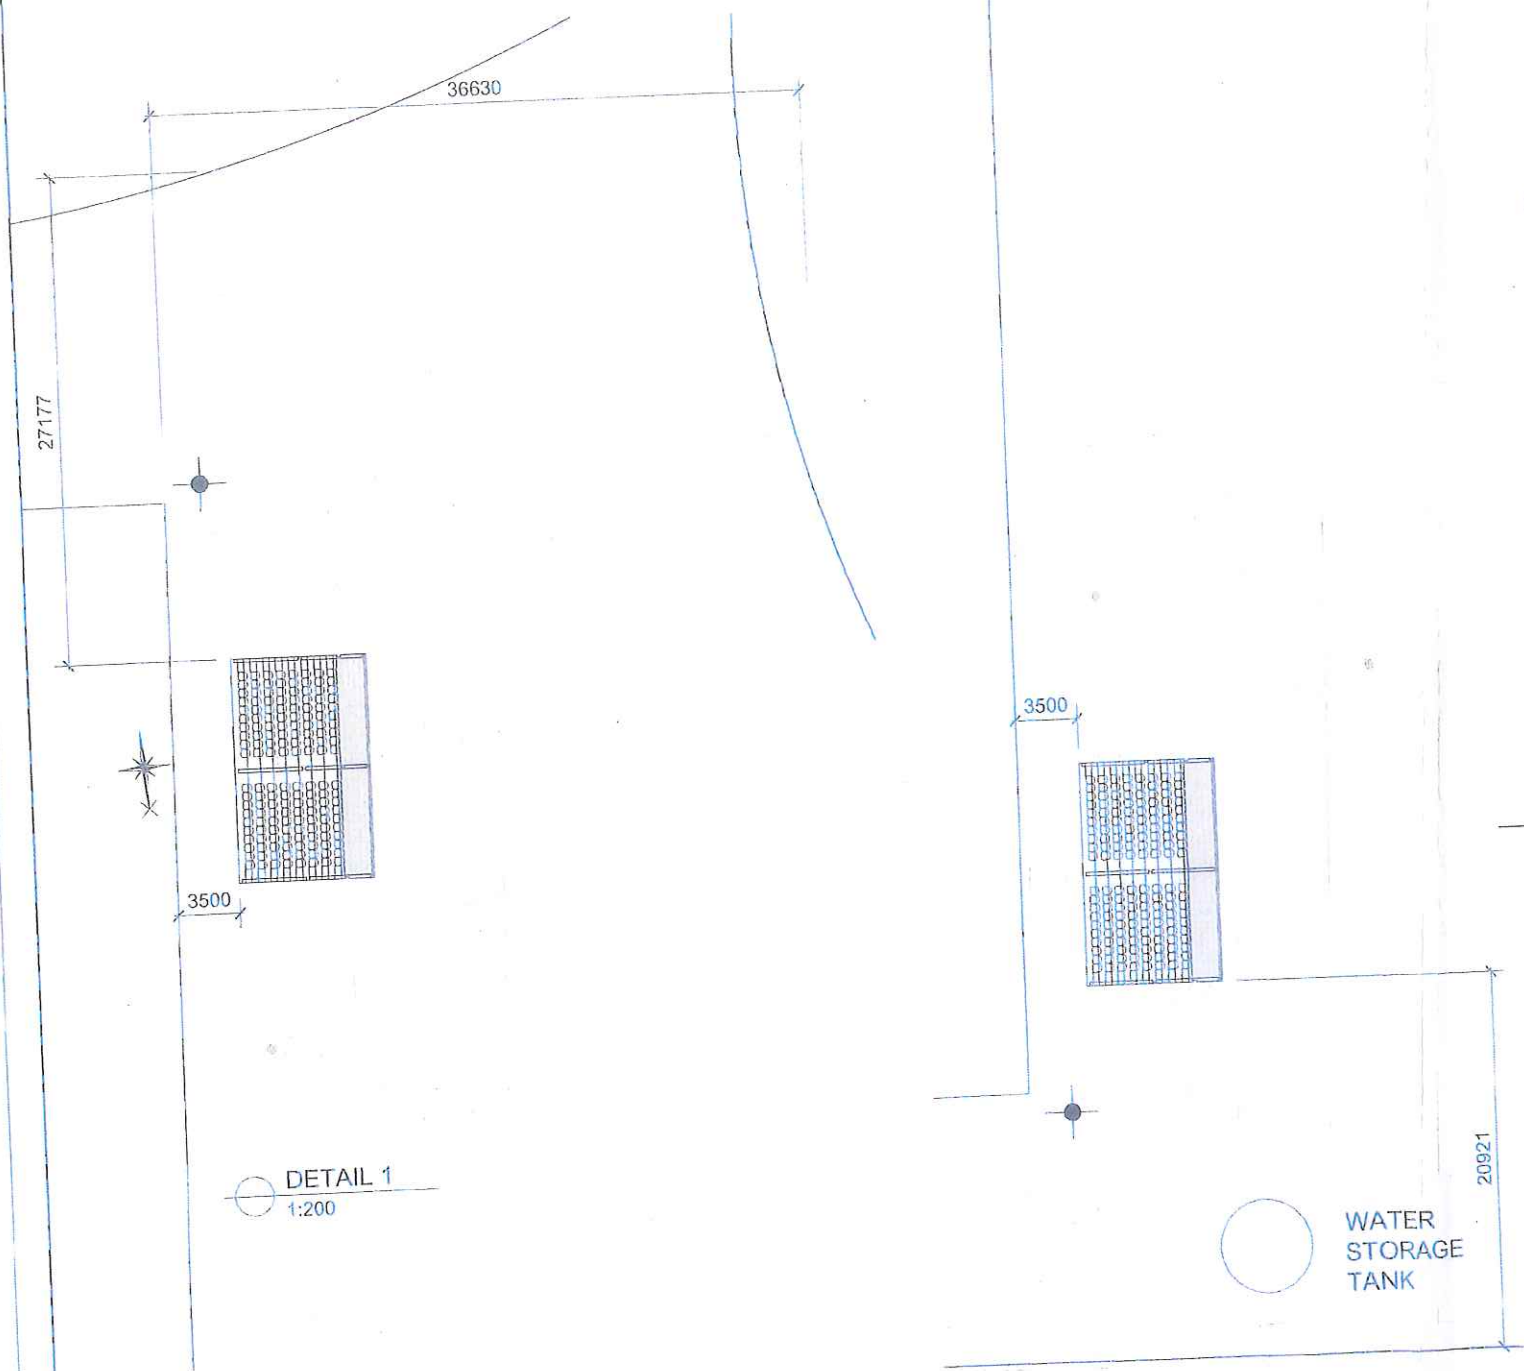

FRONT VIEW
SEATING LAYOUT - STAGE 1
1:100

ISSUED FOR DEVELOPMENT APPLICATION
STAGE 1 - SEATING STRUCTURE FOR 320 PEOPLE.
STAGE 2 - ROOF CONSTRUCTED OVER BOTH SEATING STRUCTURES TO BE CONSTRUCTED AT A LATER DATE. PROVIDE RAINWATER TANKS BELOW EACH SEATING UNIT.

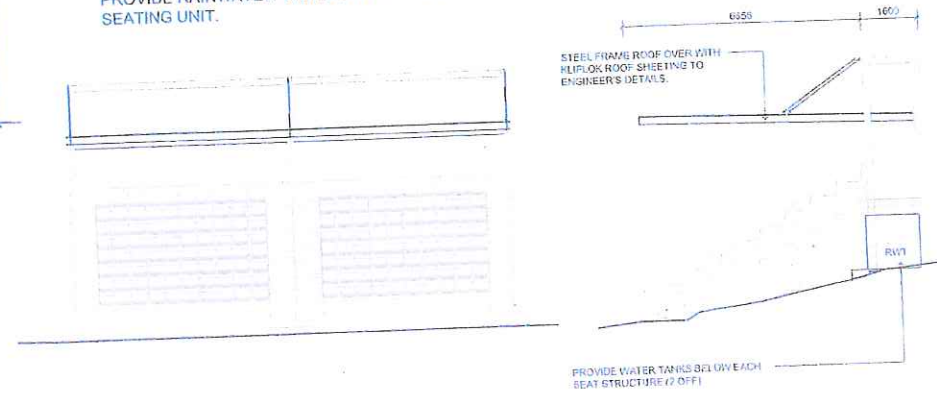

FRONT VIEW
SEATING LAYOUT - STAGE 2
1:100

WOLLONGONG CITY COUNCIL DEVELOPMENT CONSENT

This is the plan/document referred to in consent DA-2016/1810
Dated: 18/5/17

No.	Revision/Issue	Date
A	ISSUED FOR DA	26-07-16

Design:
ANTHONY JOSEPH
20 MIDDLEY STREET
CORRIHAL N.S.W. 2518
PH: (02) 42857897
FAX: (02) 42857897
MOB: 0407 210561
EMAIL: ajoseph6@optusnet.com.au

MEMBER OF
bda BUILDING DESIGNERS AUSTRALIA

Project Name and Address
PROPOSED SPECTATOR SEATING & LIGHT TOWERS STAGE 1 & 2
WETHERALL PARK
LOT 11 DP1139412 NICOLLE ROAD
PRIMBEE
FOR: PORT KEMBLA SOCCER CLUB

Project	31 970	Sheet	DA03
Date	20/10/16		
Scale	1:200 (A1) 1:400 (A3)		

ISSUED FOR DEVELOPMENT APPLICATION