




LEVEL 4

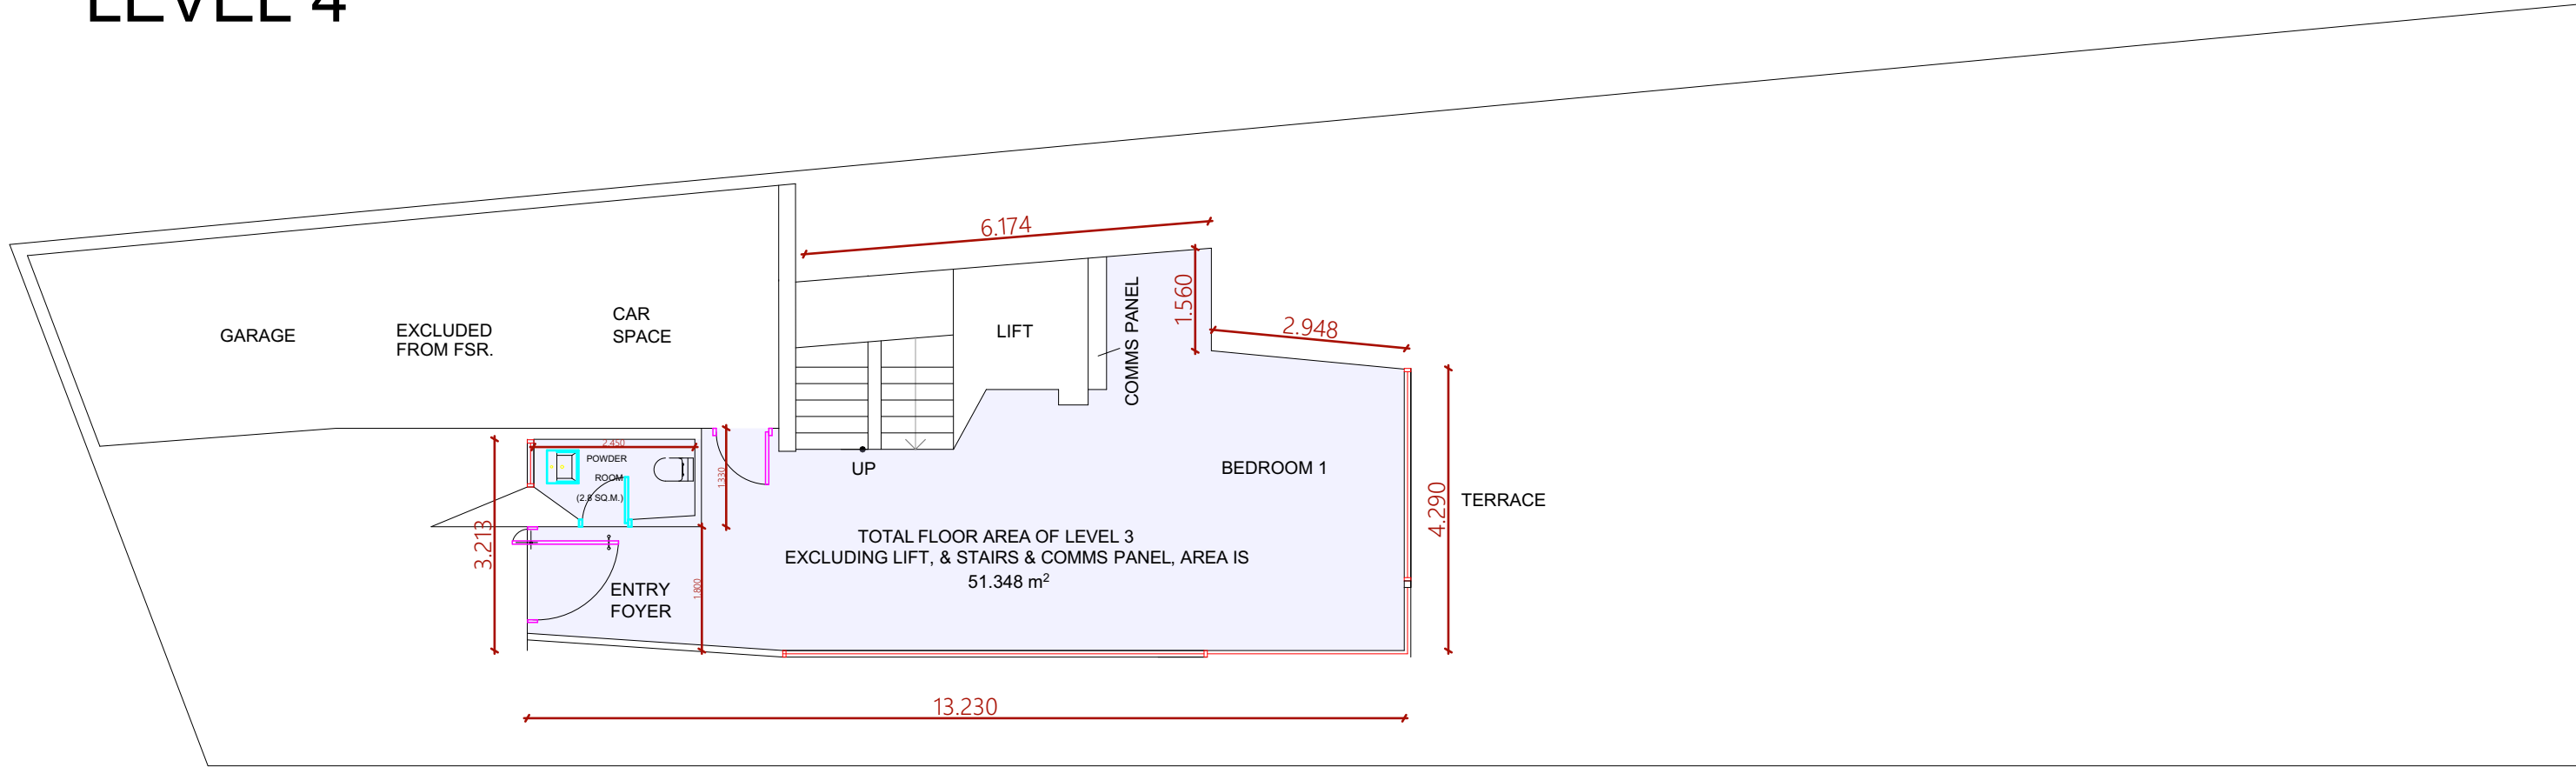


LEVEL 3

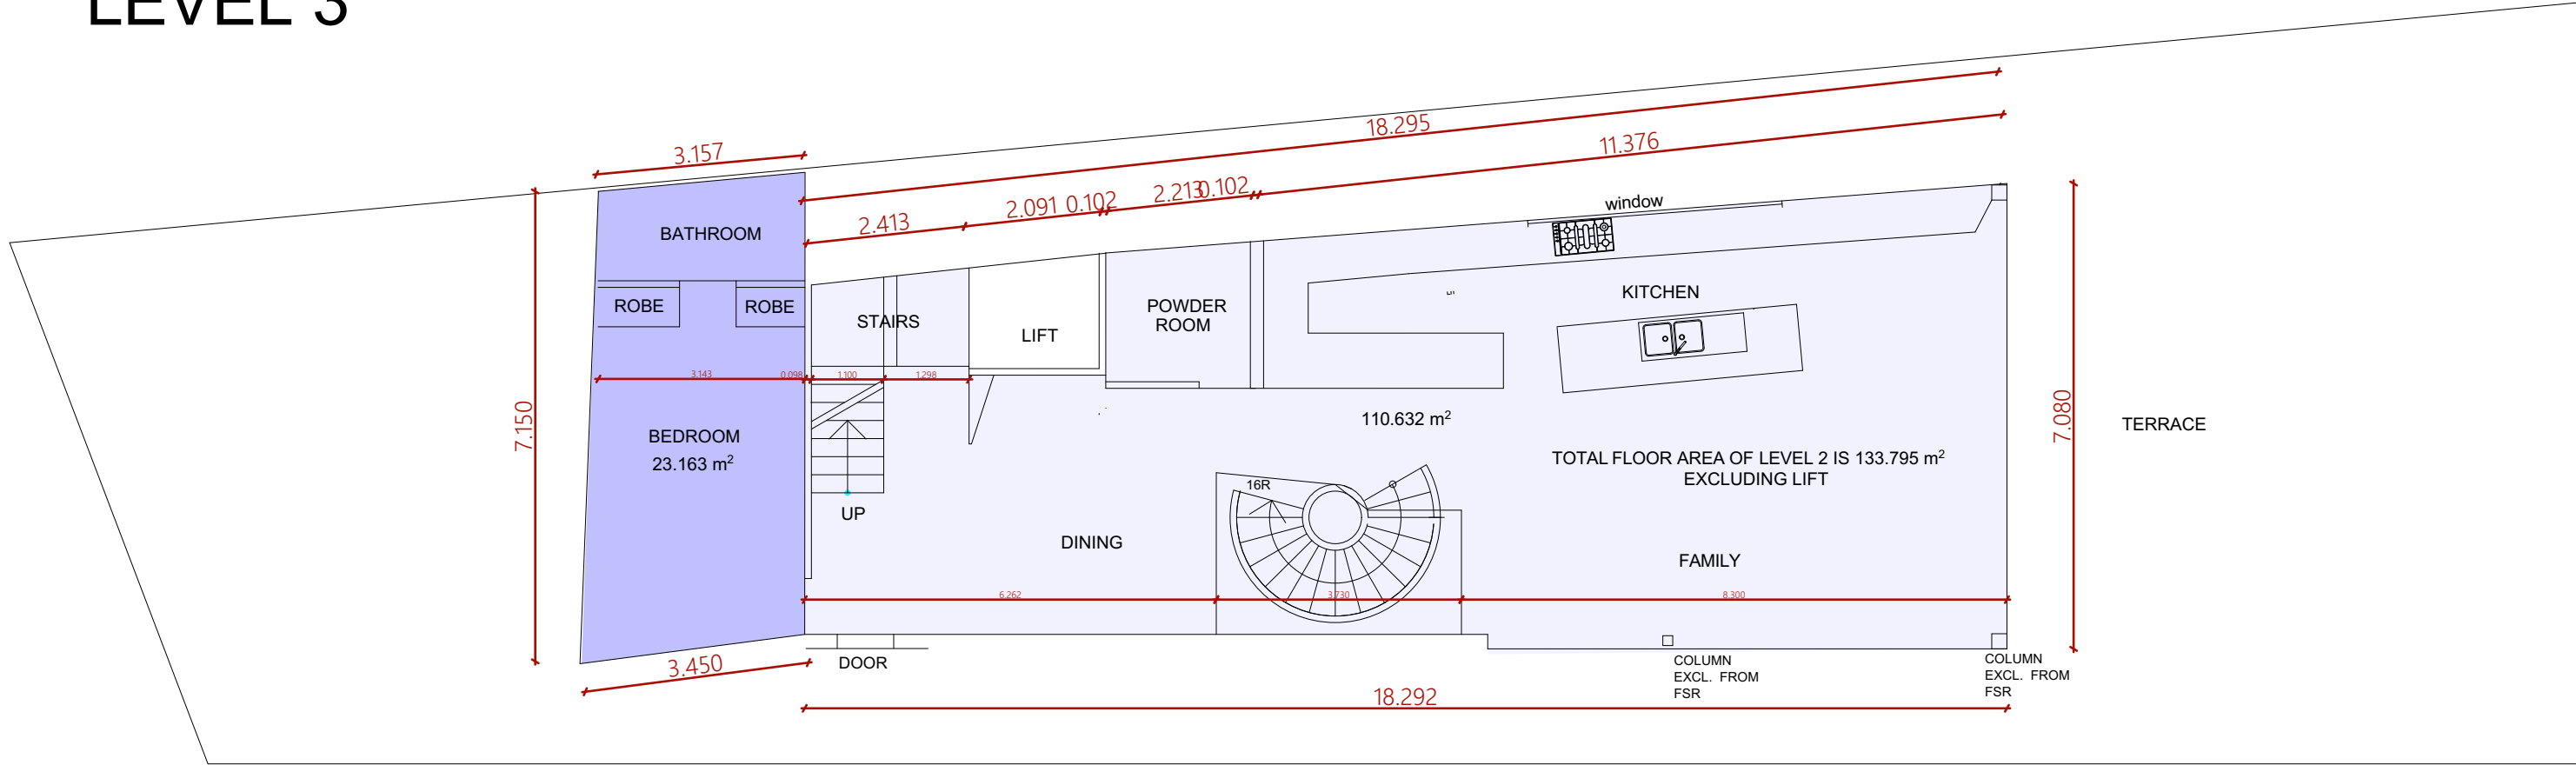

LEVEL 2

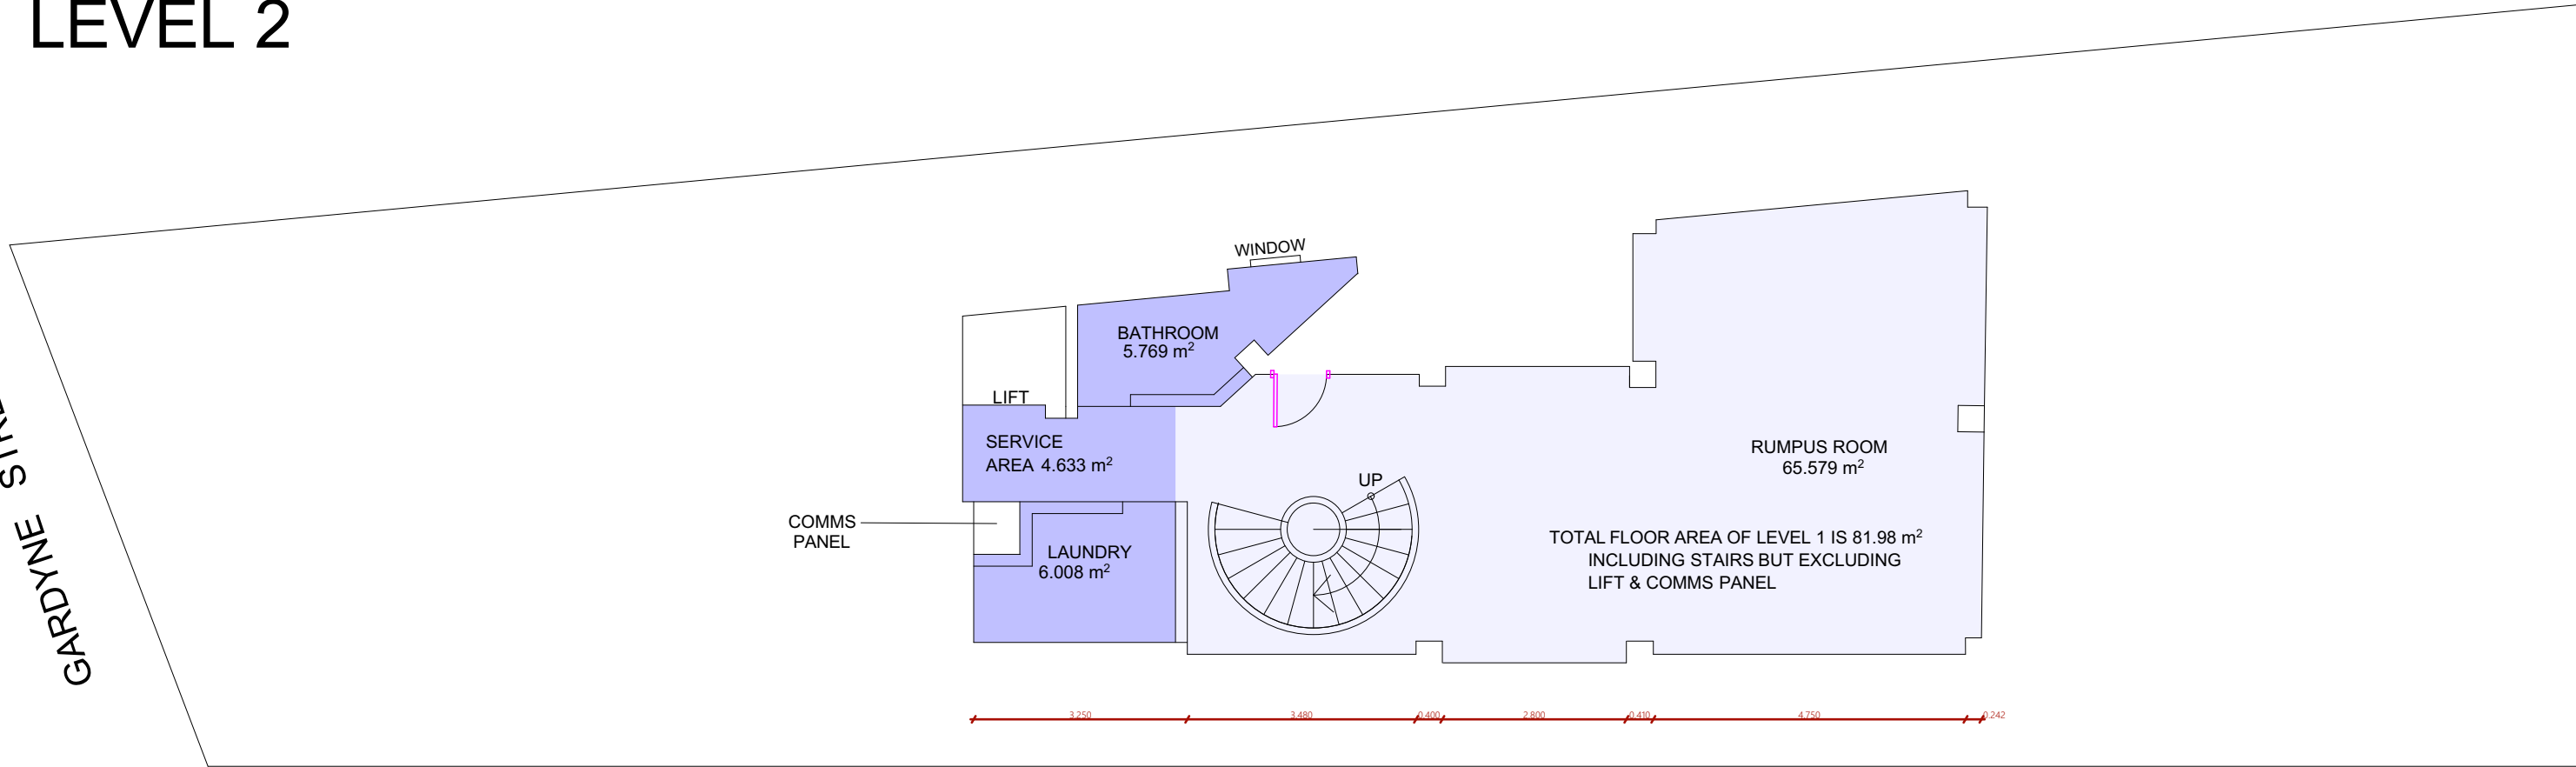

LEVEL 1

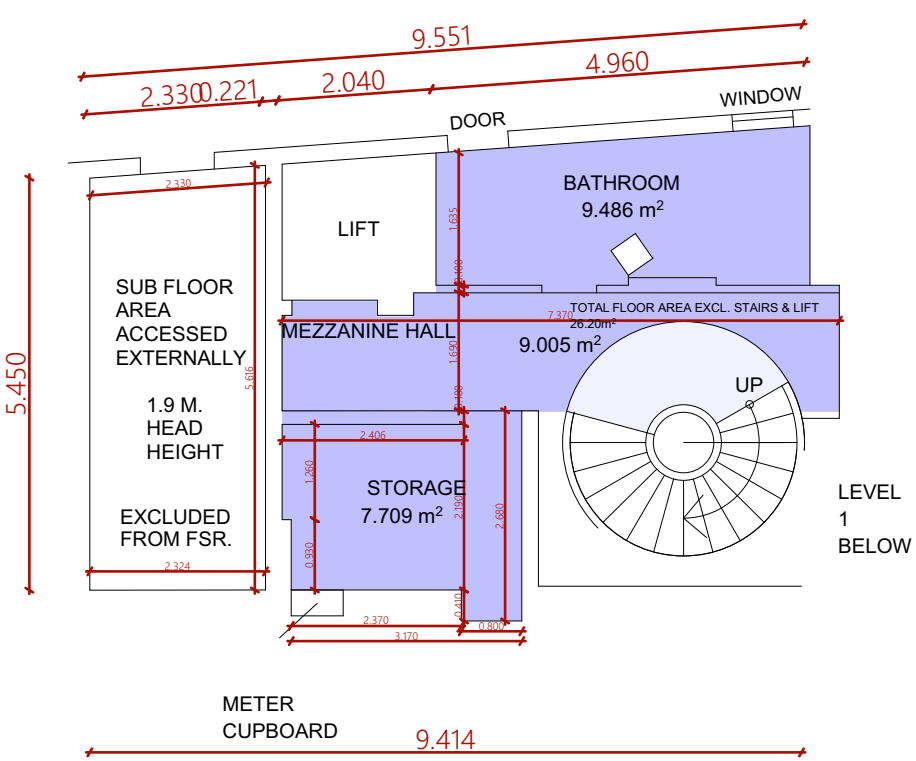

MEZZANINE

NOTE: SPIRAL STAIRCASE INCLUDED IN FLOOR AREAS FOR LEVELS 1 & 2 ONLY.  
OTHER STAIRS INCLUDED IN FLOOR AREAS FOR LEVELS 2 & 4.

PROJECT	CLIENT	WARREN ELDRIDGE		
FLOOR AREAS FOR LEVELS 1-4 AT 427 BRONTE RD, BRONTE	MR TONY CHARARA	B. Surv. M.I.S. Aust. REGISTERED SURVEYOR NO. 993 P.O. Box 477, PENNANT HILLS 2120 Ph. 0411 794649		
		DATE 24-09-21	PLAN No 2968/3	PLAN 1: 100 @ A1