


LOWER GROUND FLOOR GROUND FLOOR

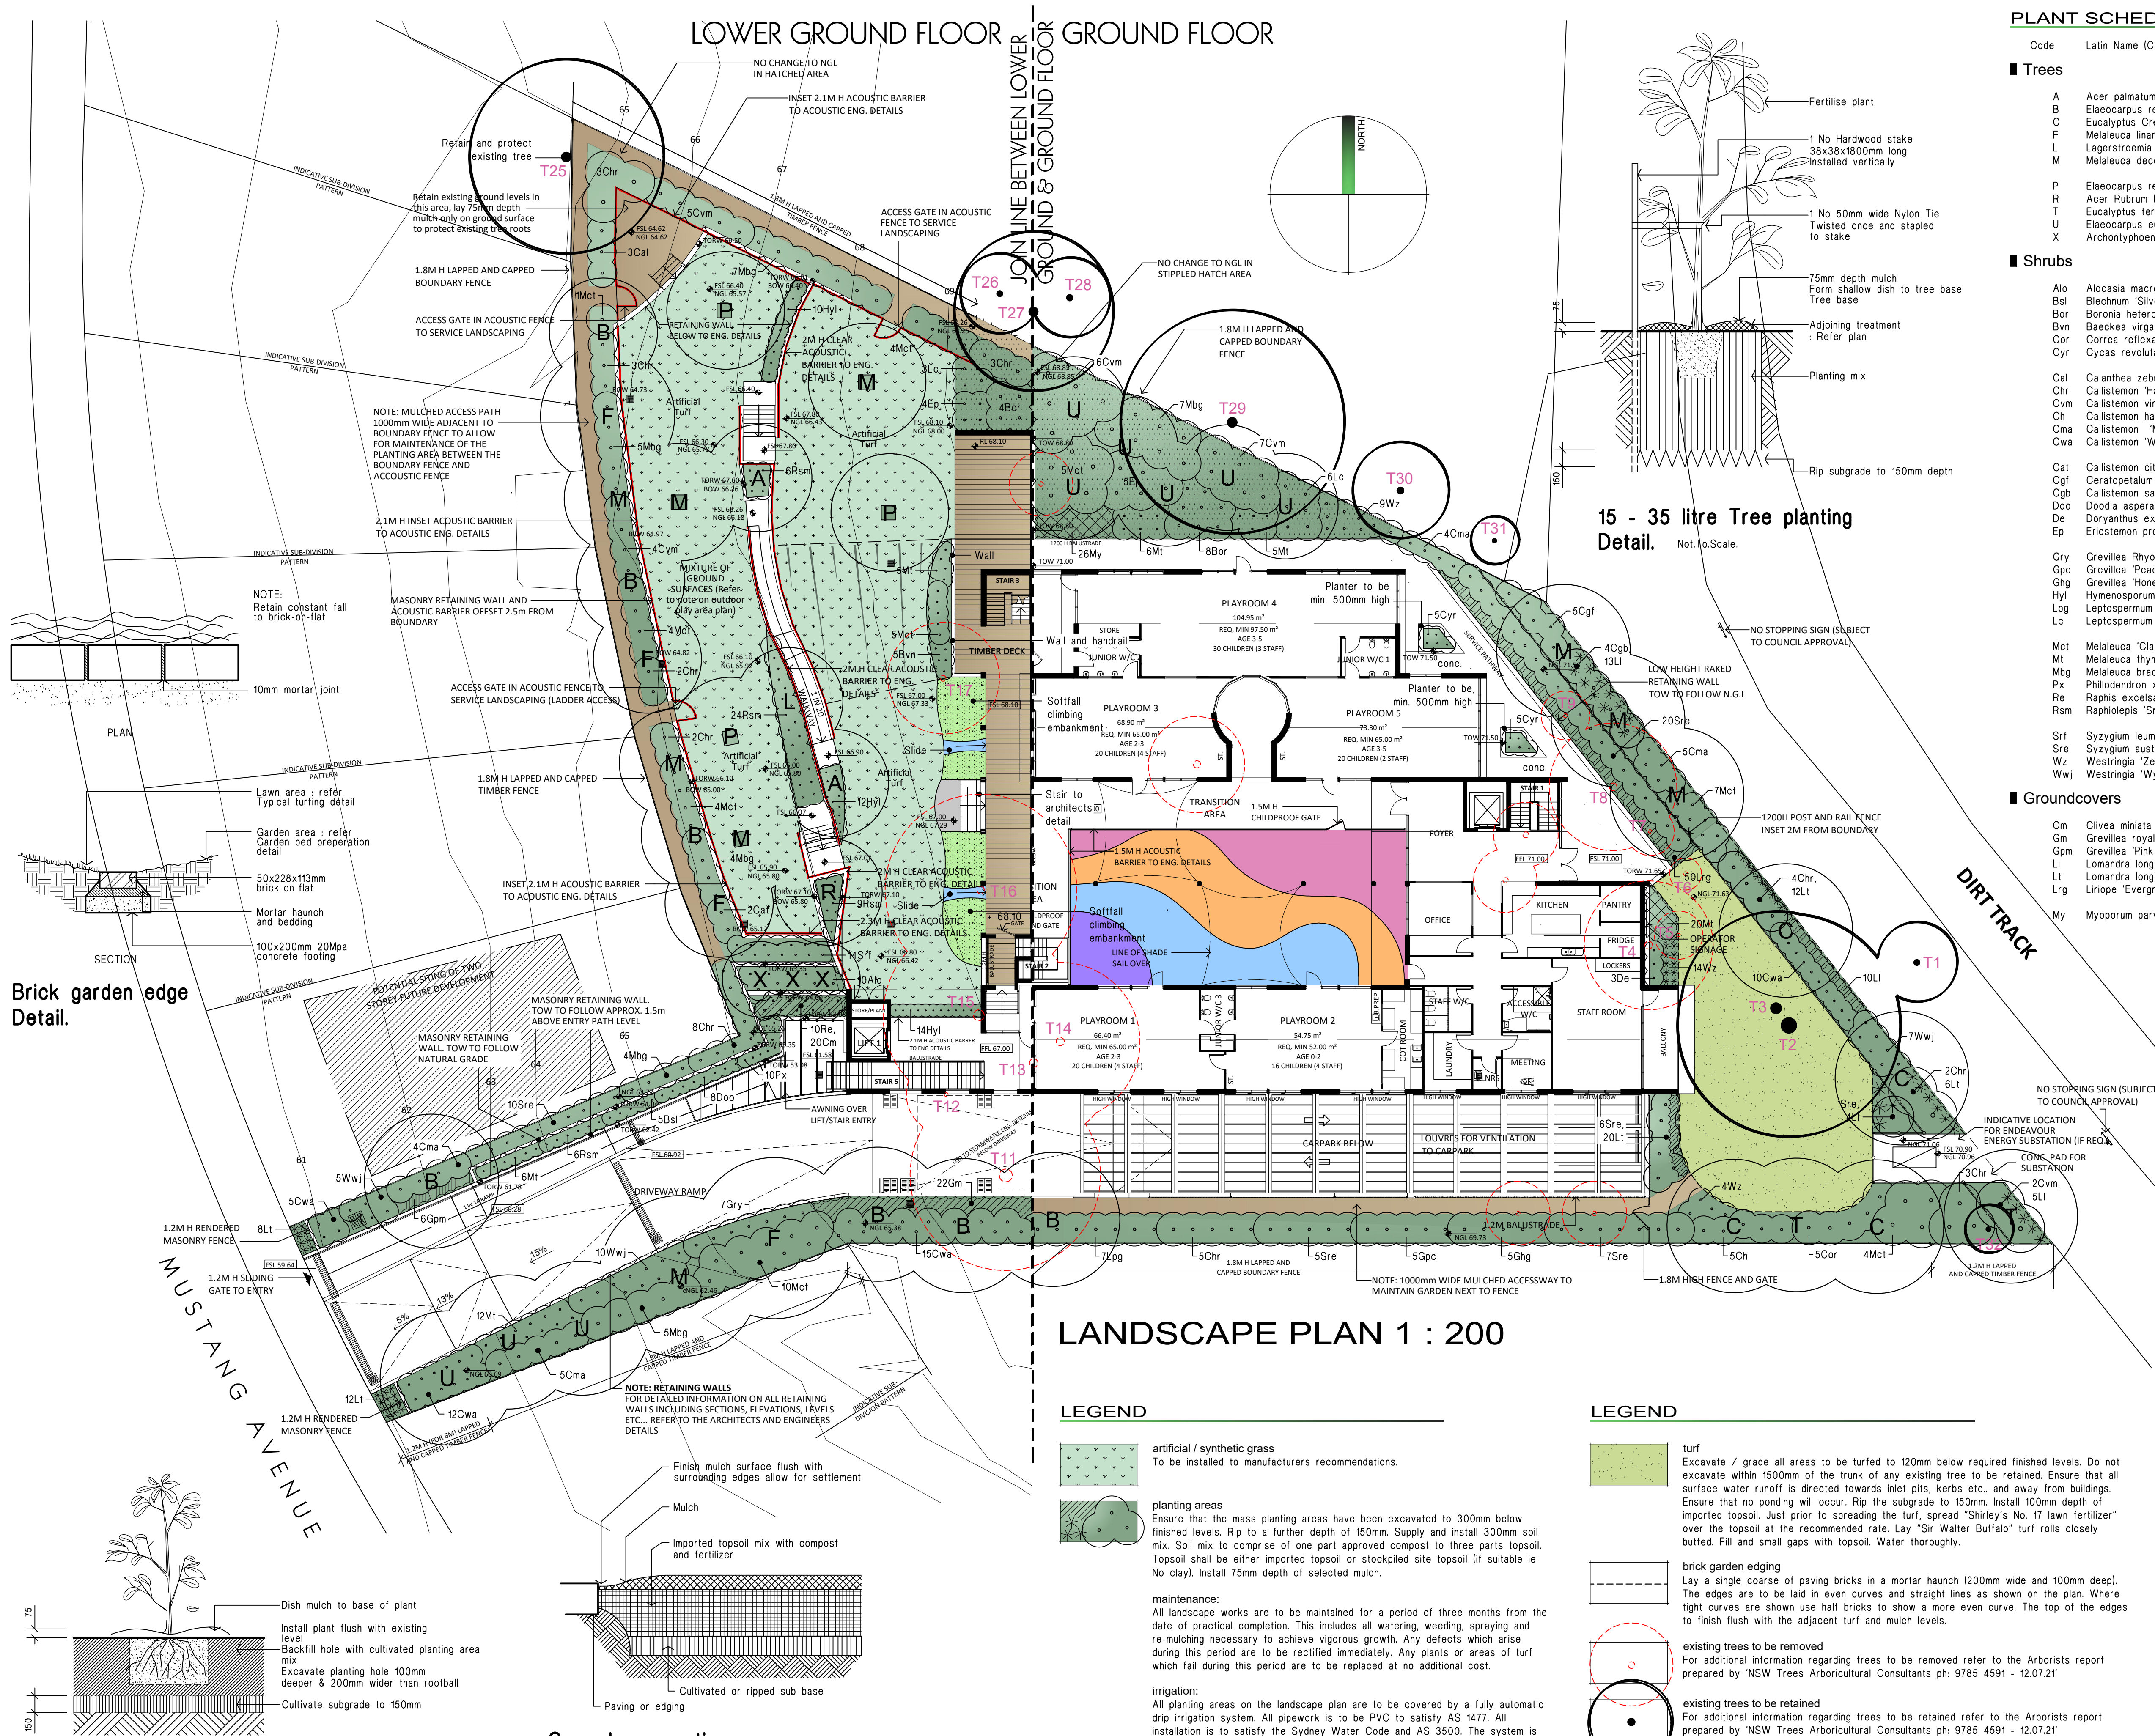

PLANT SCHEDULE

Code	Latin Name (Common Name - Mature Height)	Qty	Size	Stake
Trees				
A	Acer palmatum (Japanese maple - 6m)	2	75 litre	yes
B	Elaeocarpus reticulatus (Blue berry ash - 8m)	7	75 litre	yes
C	Eucalyptus Crebra (Narrow leaved Ironbark - 15m)	3	75 litre	yes
F	Melaleuca linariifolia (Narrow leaved Paperbark - 6m)	4	75 litre	yes
L	Lagerstroemia indica 'Natchez' (Crepe myrtle - 5m)	1	75 litre	yes
M	Melaleuca decora (Paperbark - 6m)	9	75 litre	yes
P	Elaeocarpus reticulatus 'Prima donna' (Blue berry ash - 8m)	3	75 litre	yes
R	Acer Rubrum (Red maple - 9m)	1	75 litre	yes
T	Eucalyptus tereticornis (Forest red gum - 15m)	2	75 litre	yes
U	Elaeocarpus eumundii (Smooth leaved Quandong - 8m)	9	75 litre	yes
X	Archontophoenix cunninghamiana (Bangalow palm - 8m)	3	75 litre	yes

Shrubs

Alo	Alocasia macrorrhiza (Elephant's ears - 1.5m)	10	5 litre	-
Bsl	Blechnum 'Silver lady' (Water fern - 0.7m)	5	5 litre	-
Bor	Boronia heterophylla (Red Boronia - 1.3m)	12	5 litre	-
Bvn	Baeckea virgata 'nana' (Dwarf baeckea - 0.5m)	5	5 litre	-
Cor	Correa reflexa (Correa - 3m)	5	5 litre	-
Cyr	Cycas revoluta (Cycad - 1.5m)	10	5 litre	-
Cal	Calanthe zebrina (Zebra plant - 1m)	3	5 litre	-
Chr	Callistemon 'Hanna Ray' (Bottlebrush - 5m)	35	5 litre	-
Cvm	Callistemon viminalis 'Macarthur' (Bottlebrush - 1.8m)	24	5 litre	-
Ch	Callistemon harkness (Bottlebrush - 4m)	5	5 litre	-
Cma	Callistemon 'Macarthur' (Bottlebrush - 1.8m)	18	5 litre	-
Cwa	Callistemon 'White Anzac' (White Bottlebrush - 1.5m)	42	5 litre	-
Cat	Callistemon citrinus (Lemon scented bottlebrush - 2m)	2	5 litre	-
Cgf	Ceratopetalum gumiferum (NSW Christmas bush - 6m)	5	5 litre	-
Cgb	Callistemon salignus 'Great balls of fire' (Bottlebrush - 1.5m)	4	5 litre	-
Doo	Doodia aspera (Rasp fern - 0.5m)	8	5 litre	-
De	Doryanthus excelsa (Gymea lily - 1m)	3	15 litre	-
Ep	Eriostemon profusion (Free flowering wax flower - 1.3m)	9	5 litre	-
Gry	Grevillea Rhyolitica (Deua Grevillea - 1.5m)	7	5 litre	-
Gpc	Grevillea 'Peaches & Cream' (Grevillea - 1.5m)	5	5 litre	-
Ghg	Grevillea 'Honey gem' (Grevillea - 3m)	5	5 litre	-
Hyl	Hymenosporum flavum 'Lushious' (Native frangipani - 0.5m)	36	5 litre	-
Lpg	Leptospermum polygalifolium (Yellow Tea tree - 2m)	7	5 litre	-
Lc	Leptospermum 'Cardwell' (Dwarf Tea Tree - 2m)	9	5 litre	-
Mct	Melaleuca 'Claret Tops' (Paperbark - 1.2m)	44	5 litre	-
Mt	Melaleuca thymifolia (Rock Myrtle - 1m)	42	5 litre	-
Mbg	Melaleuca bracteata rev. green (Bracelet myrtle - 3m)	38	5 litre	-
Px	Philodendron xanadu (Dwarf philodendron - 0.5m)	10	5 litre	-
Re	Raphis excelsa (Parlour palm - 1.5m)	10	5 litre	-
Rsm	Raphiolepis 'Snow maidens' (Indian hawthorne - 0.75m)	45	5 litre	-
Srf	Syzygium leuanthii 'Royal flame' (Lilly Pilly - 2m)	14	5 litre	-
Sre	Syzygium australe 'Resilience' (Lilly Pilly - 3m)	49	5 litre	-
Wz	Westringia 'Zena' (Westringia - 1m)	27	5 litre	-
Wwj	Westringia 'Wynnybble gem' (Coastal rosemary - 2m)	22	5 litre	-

Groundcovers

Cm	Clivia miniata (Kaffir lily - 0.5m)	20	150mm pot	-
Gm	Grevillea royal mantle (Prostrate Grevillea - 0.3m)	22	150mm pot	-
Gpm	Grevillea 'Pink Midget' (Prostrate Grevillea - 0.3m)	6	150mm pot	-
Li	Lomandra longifolia 'Lomandra - 1m)	32	150mm pot	-
Lt	Lomandra longifolia 'Tanika' (Fine leaf dwarf lomandra - 0.6m)	58	150mm pot	-
Lrg	Liriope 'Evergreen Giant' (Giant liriope - 0.5m)	50	150mm pot	-
My	Myoporum parvifolium (Creeping Boobiala - 0.2m)	26	150mm pot	-

NOTE:
FOR DETAIL OF ALL PROPOSED
PLAYING AND LANDSCAPING
THROUGHOUT THE SITE,
REFER TO DRAWING NO. L-02

26.08.21	Revised DA to include additional Council comments	F
20.08.21	Revised DA	E
30.07.21	Revised DA to remove planting over basement slab	D
21.07.21	Revised DA Issue	C
12.05.21	Court Appeal Issue	B
25.11.20	DA Issue	A
DATE	AMENDMENT	ISSUE

RAY FUGGLE ASSOCIATES
landscape architects
email: RAY@fuggle.net.au
m 0412 294 712
a/bn 78 003 773 939

Project:
PROPOSED CHILD CARE CENTRE
No. 166 Old Pitt Town Road,
BOX HILL

Client:
...

LANDSCAPE PLAN


issue:	rev. DA	date:	26/08/21	issue no:	F
file name:		scale:	c:\	drawing no:	
drawn:	HK	scale:	1:200 @ A1		
checked:	RF	project No:	4634f		L-01/2



OUTDOOR PLAY AREA - TYPICAL ACTIVITIES PLAN 1:100

LEGEND

- TREE TRUNKS CLIMBING STRUCTURE
- WETPOUR RUBBER
- STONE BOULDERS
- STONE BLOCKS
- FLOWER / VEGETABLE GARDEN
- SHADE SAIL
- SAND PIT
- GARDEN BEDS

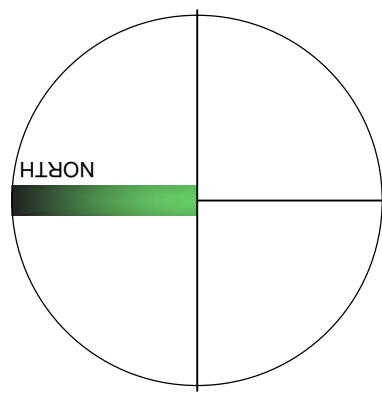


LEGEND

- CUBBY HOUSE
- LOG STEPPING / CLIMBING STRUCTURE
- MINI STAGE
- ARTIFICIAL TURF
- SLIDE
- PROPOSED SHADE TREE
- PLAY EQUIPMENT

NOTE:
FOR DETAIL OF PROPOSED
GROUND SURFACES AND
TYPICAL OUTDOOR PLAY
ACTIVITIES, REFER TO
DRAWING NO. L-01

26.08.21	Revised DA to include additional Council comments	F
20.08.21	Revised DA	E
30.07.21	Revised DA to remove planting over basement slab	D
21.07.21	Revised DA Issue	C
12.05.21	Court Appeal Issue	B
25.11.20	DA Issue	A
DATE	AMENDMENT	ISSUE

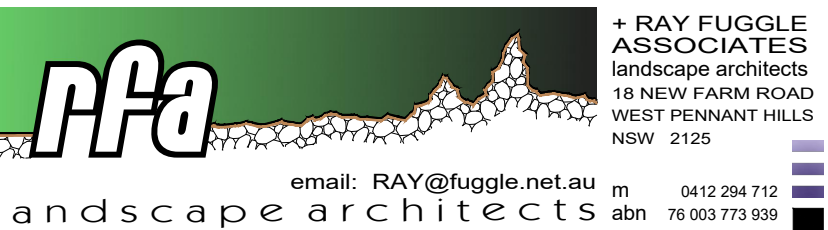

Project:
PROPOSED CHILD CARE CENTRE
No. 166 Old Pitt Town Road,
BOX HILL

Client:
...

Drawing Title:
**OUTDOOR PLAY AREA
TYPICAL ACTIVITIES PLAN**

issue:	rev. DA	date:	26/08/21	issue no:	F
file name:				drawing No:	
drawn:	HK	scale:	1:100 @ A1		
checked:	RF	project No:	4634f		L-02/2