


OLD CASTLEREAGH ROAD

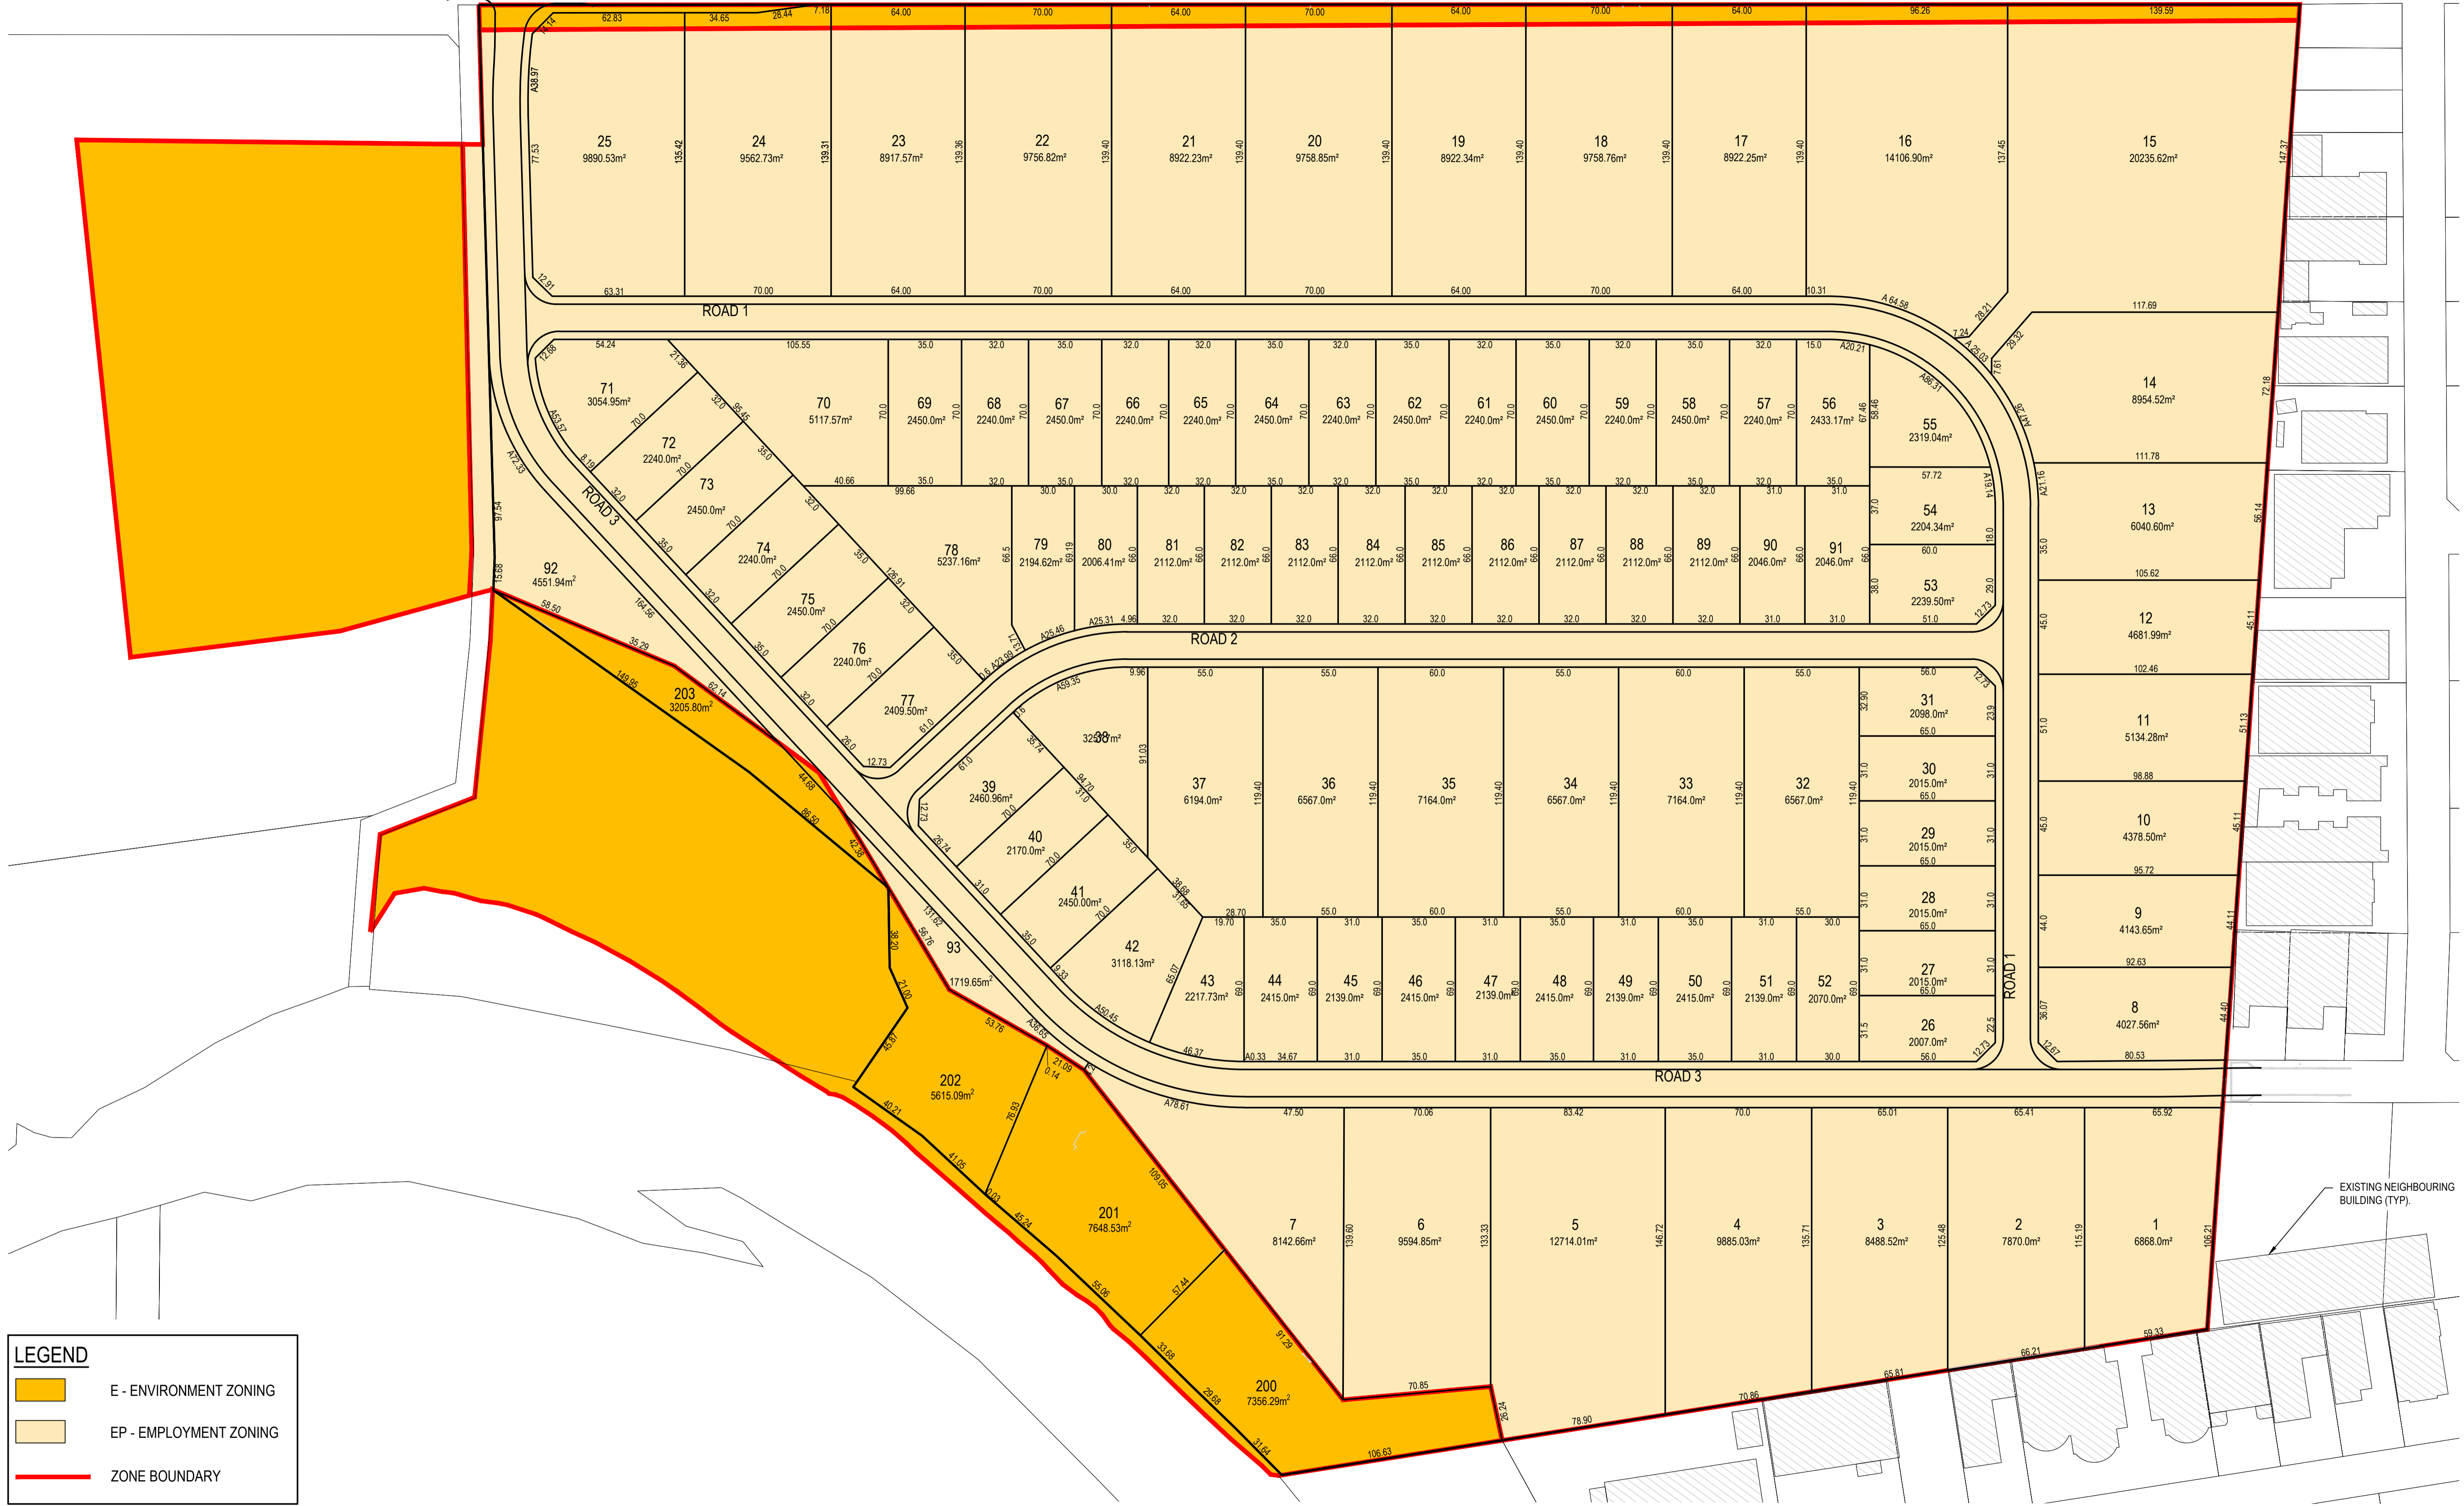

LEGEND	
	E - ENVIRONMENT ZONING
	EP - EMPLOYMENT ZONING
	ZONE BOUNDARY


REV.	DATE	DESCRIPTION	MDH	ML	MKH	MKH
DRN.	DES.	VERIF.	APPD.			
1	4/11/2021	ISSUED FOR INFORMATION				

Client



NEPEAN BUSINESS PARK


Scale



SCALE 1:1500 @A1

The copyright of this drawing remains with Enspire Solutions Pty Ltd and must not be copied wholly or in part without the permission of Enspire Solutions Pty Ltd.

North

Enspire Solutions Pty Ltd
205/275 Alfred Street N, North Sydney NSW 2060
ABN: 71 624 801 690
Phone: 02 9922 6135

Project
NEPEAN BUSINESS PARK
PENRITH

Title
ZONE OVERLAY PLAN

Scale 1:1500	Status FOR INFORMATION ONLY NOT TO BE USED FOR CONSTRUCTION
Date 04/11/2021	Project Number/Drawing Number 200044-DA-C01.42
Size A1	Revision 1
Datum AHD	